


2095
32010215.00

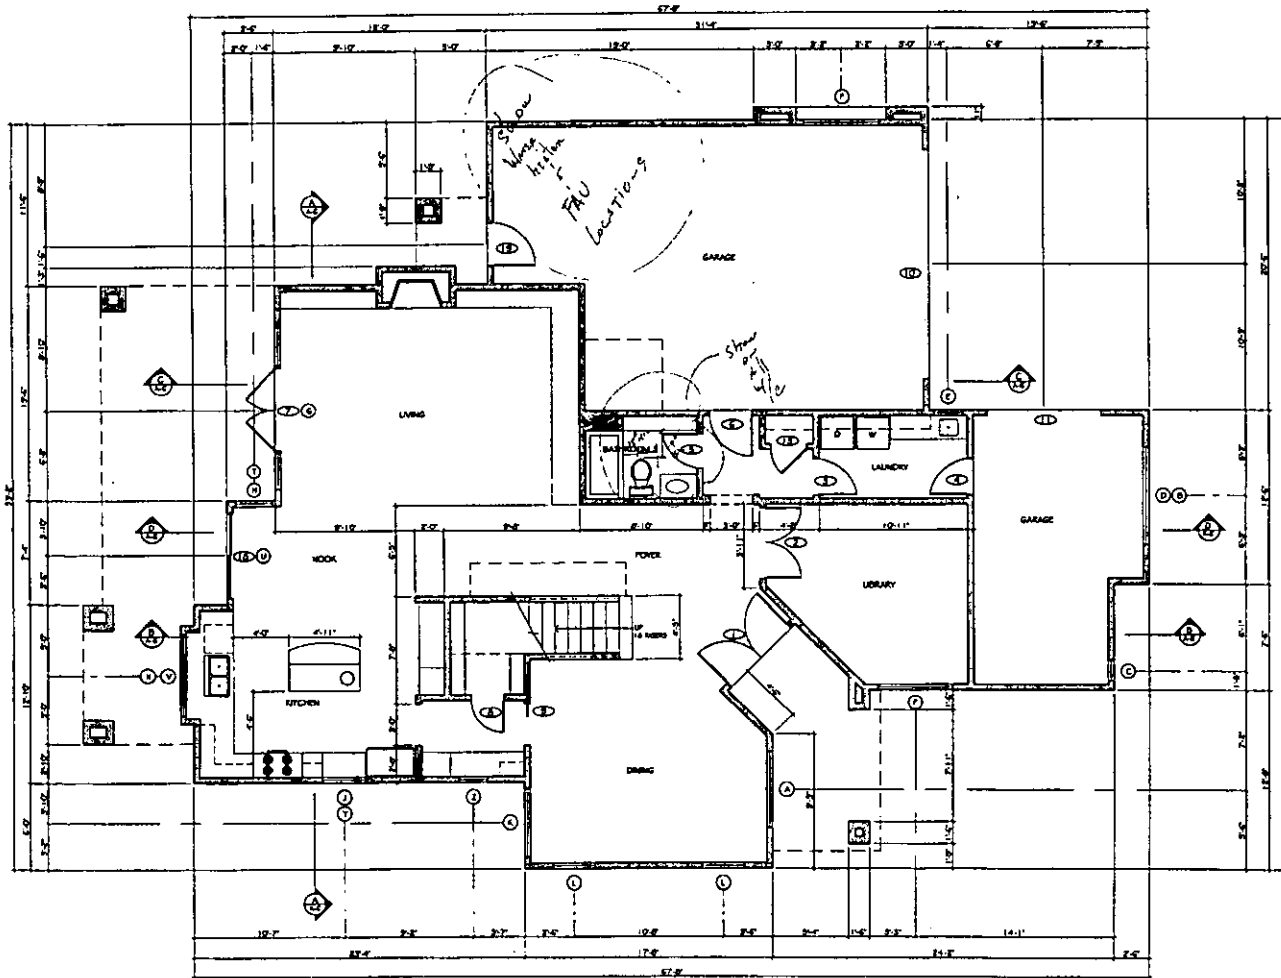

WINDOW SCHEDULE					
NO.	SIZE	TYPE	QTY	TEMP.	NOTES
A	(2) 2'-0" x 4'-0"	2	1		
B	7'-0" x ARCH	1	1		MALLED TO WINDOW D
C	(2) 1'-0" x 1'-0"	1	1		MALLED VERTICALLY
D	(2) 2'-0" x 4'-0"	2	1		
E	2'-0" x 3'-0"	2	1		
F	(2) 2'-0" x 4'-0"	2	3		
G	11'-0" x 11'-0"	1	1		TRANSOM MALLED TO DOOR 7
H	2'-0" x 4'-0"	2	1		
J	2'-0" x 2'-0"	1	1		
K	(2) 2'-0" x 4'-0"	2	1		
L	2'-0" x 4'-0"	1	2		
M	(2) 2'-0" x 2'-0"	2	1		
N	1'-0" x 1'-0"	1	2		
O	(2) 2'-0" x 4'-0"	2	2		
P	2'-0" x 2'-0"	2	2		
Q	2'-0" x 1'-0"	3	3	T	
R	1'-0" x 1'-0"	1	1		
S	2'-0" x 4'-0"	2	1		
T	2'-0" x 1'-0"	3	1		MALLED TO WINDOW H
U	6'-0" x 1'-0"	1	1		TRANSOM MALLED TO DOOR 16
V	(2) 2'-0" x 2'-0"	2	1		
X	6'-0" x 1'-0"	1	1		MALLED TO WINDOW V
Y	2'-0" x 1'-0"	3	1		MALLED TO WINDOW J
Z	2'-0" x 2'-0"	2	1		
AA	4'-0" x ARCH	1	1		MALLED TO WINDOW M
BB	(2) 2'-0" x 4'-0"	2	1		
CC	4'-0" x ARCH	1	1		MALLED TO WINDOW BB
DD	2'-0" x 2'-0"	1	2		
EE	6'-0" x ARCH	1	1		TRANSOM MALLED TO DOOR 17

WINDOW TYPE
 1 - FIB 2 - CASSETT 3 - SHWR 4 - HORIZONTAL SLUR

NEW WALL W/ 2x- STUDS @ 16" O.C.

NEW 2'-0" HI. WALL

FIRST FLOOR PLAN

1/4" = 1'-0"



PAPPAS
DESIGN
GROUP

1110 Broadway
San Diego, CA 92101
619 591 7777 x1110

HOYT RESIDENCE
12686 Fairbrook Road
San Diego, CA

SHEET DATE

SHEET TITLE

FIRST FLOOR
PLAN

SHEET NUMBER

A-2

