


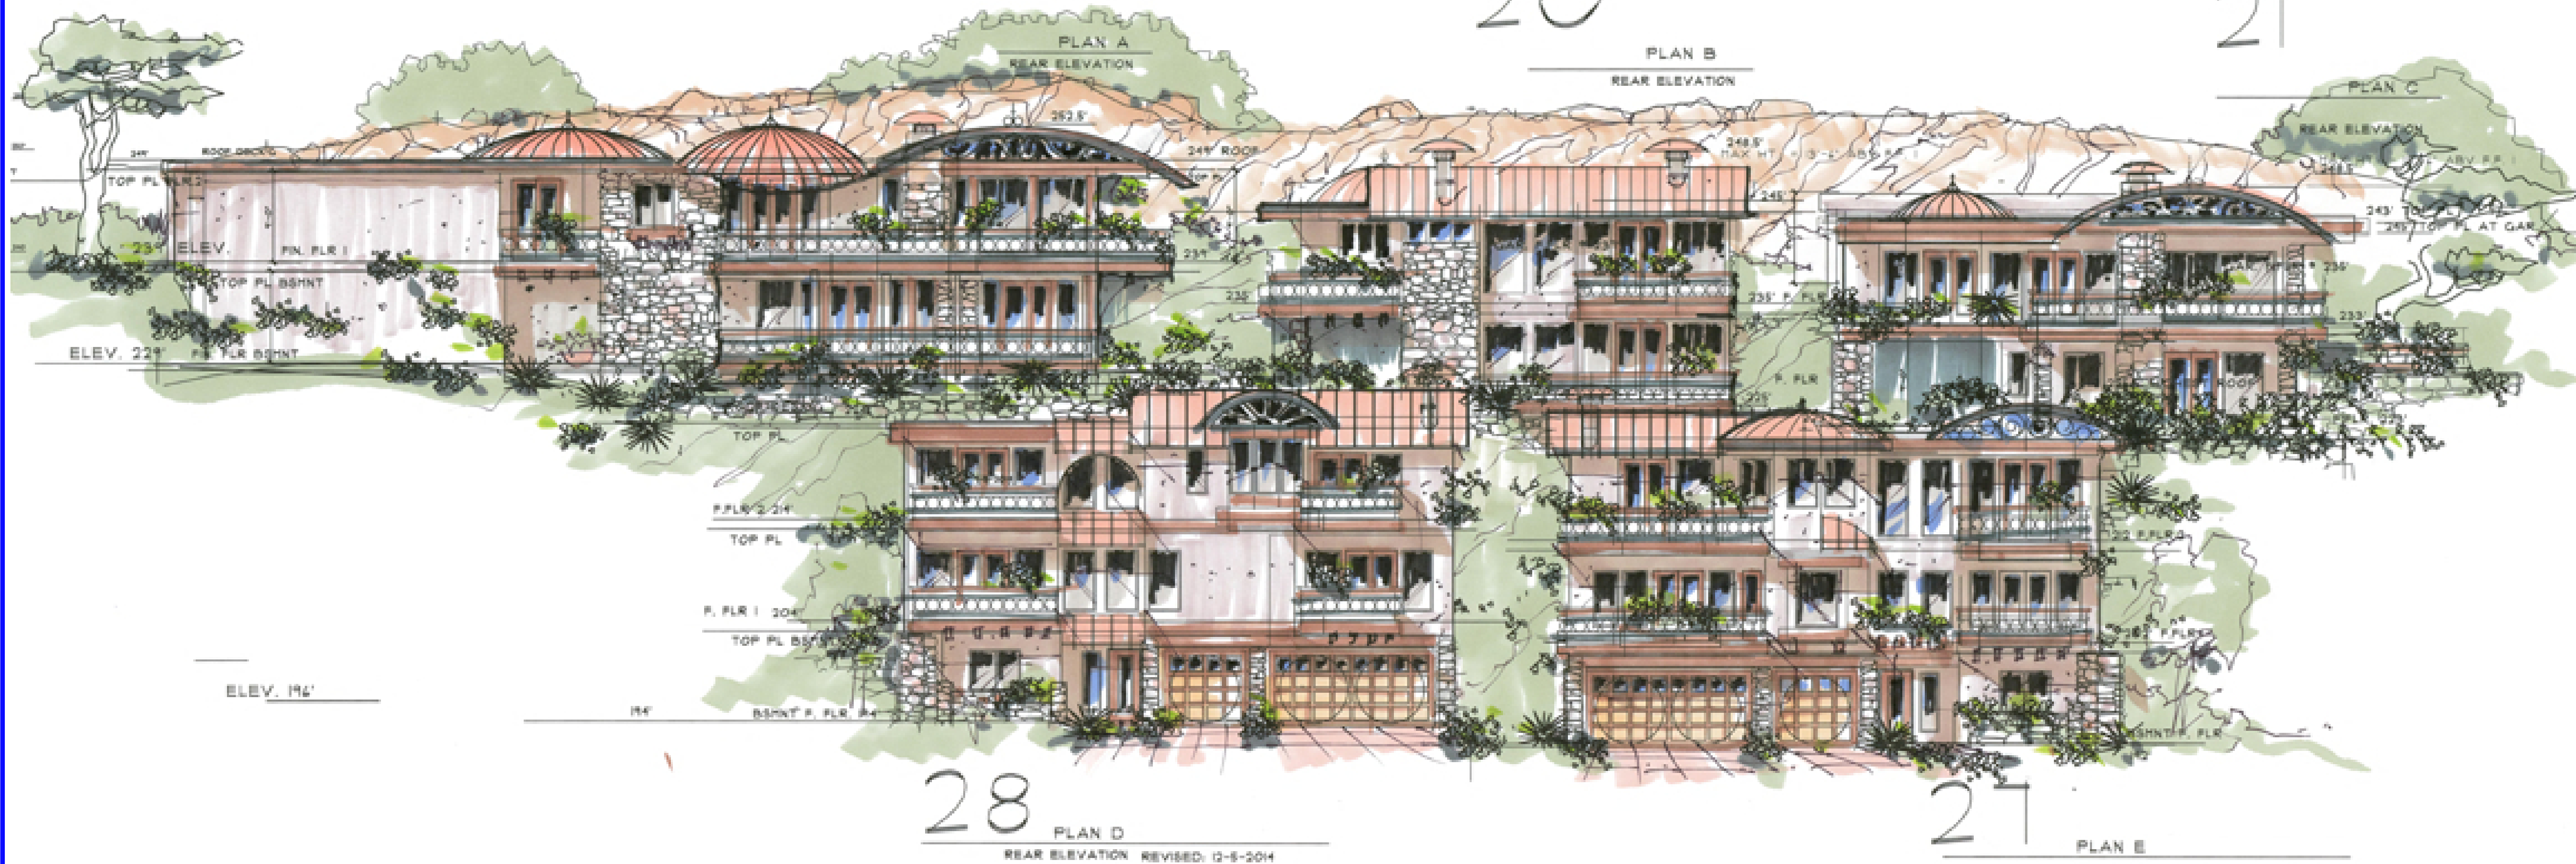

Drawings Index

- 1 Color Elevs. & Project Data
- 2 Floor Plans Comparison
- 3 SightLine Sections
- 4 Plan A Floor Plans
- 5 Plan B Floor Plans
- 6 Plan C Floor Plans
- 7 Plan D Floor Plans
- 8 Plan E Floor Plans
- A1 Plan A Elevs/Roof Plan
- A2 Plan B Elevs/Roof Plan
- A3 Plan C Elevs/Roof Plan
- A4 Plan D Elevs/Roof Plan
- A5 Plan E Elevs/Roof Plan
- A6 Bldg. Site/Sections
- C1 Preliminary Grading/Utility Plan
- C2 Preliminary Driveway Plan

Hanford Lots

- Lots 18/19 – 851 Hanford – APN 005–031–046 & 47
Zoned R–1, Lot Size–9,952sf Lot Coverage–1,849sf (15%)
- Lot 20 – 841 Hanford – APN 005–031–025
Zoned R–1, Lot Size–6,980sf Lot Coverage–1,506sf (22%)
- Lot 21 – 831 Hanford – APN 005–031–015
Zoned OS–R, Lot Size–7,206sf Lot Coverage–1,550sf (21%)

Owner:

SLO Investments, LLC 285 Bridge St. San Luis Obispo, CA 93401
Attn: John King 805 544–4444
jking@kingventures.net

Shaffer Lots

- Lot 28 – 1170 Shaffer Ln. – APN 005–031–049
Zoned R–1, Lot Size–4,207sf Lot Coverage–1,002sf (24%)
- Lot 27 – 1160 Shaffer Ln. – APN 005–031–048
Zoned R–1, Lot Size–3,870sf Lot Coverage–1,070sf (28%)

Architect of Record:

DesignHaus Architectural Associates – Ronald E. Wylie, Architect
40373 Sandia Creek Dr. Fallbrook, CA 92028
760 728–6287 rondesignhaus@yahoo.com

REVISIONS / DATE:

DATE:
DRAWN:
CHECKED:

THIS DRAWING LAST
MODIFIED ON:
5/11/2015

Hanford/Shaffer Lots
Pismo Beach, California

design haus
architectural associates, inc.
40373 sandia creek drive fallbrook, ca 92028
(760) 728-6287

1
sheet