

NOTICE:  
THE DESIGNS SHOWN AND DESCRIBED HEREIN, INCLUDING ALL TECHNICAL DRAWINGS, GRAPHICS AND MODELS THEREOF, ARE PROPRIETARY AND SHALL NOT BE COPIED, DUPLICATED, REUSED OR COMMERCIALY EXPLOITED IN WHOLE OR IN PART WITHOUT THE WRITTEN PERMISSION OF THE DESIGNER. ALL THESE DOCUMENTS HAVE BEEN PREPARED TO DESCRIBE NEW WORK ONLY AND DO NOT REPRESENT AS-BUILT OR ACCURATE EXISTING CONDITIONS. THE THE DESIGNER DOES NOT WARRANT IN ANYWAY THE ACCURACY OF THIS INFORMATION AND SHALL NOT BE RESPONSIBLE FOR DISCREPANCIES BETWEEN THIS DOCUMENT AND EXISTING CONDITIONS. THESE PLANS ARE THE SOLE PROPERTY OF THE DESIGNER AND ARE AVAILABLE FOR LIMITED REVIEW AND EVALUATION AS "INSTRUMENTS OF SERVICE" BY THE CLIENT. CONSULTANTS, CONTRACTORS, GOVERNING AGENCIES, VENDORS AND OFFICE PERSONNEL ONLY IN ACCORDANCE WITH THIS NOTICE. DO NOT SCALE OFF THESE DRAWINGS. ALL RIGHTS RESERVED COPYRIGHT.

Owner:  
Domingo Salazar

Address:  
33130 Ridge Dr, Big Bear,  
CA 92314

Email:  
domingo@amrinchomes.com

SCOPE OF WORK  
Residential Remodeling

Project Address:  
33130 Ridge Dr, Big  
Bear, CA 92314

Contents:

◀ EXISTING 1ST FLOOR PLAN

Scale:


Drawn by:  
NZ

Phone:  
818.261.5494

Email:  
zaknarek@gmail.com

- APPROVED
- APPROVED
- REVISION XX-XX-XX
- REVISION XX-XX-XX
- REVISION XX-XX-XX
- DRAWN BY
- PRINT DATE XX-XX-XX
- JOB NO
- SHEET NO

A-2.0

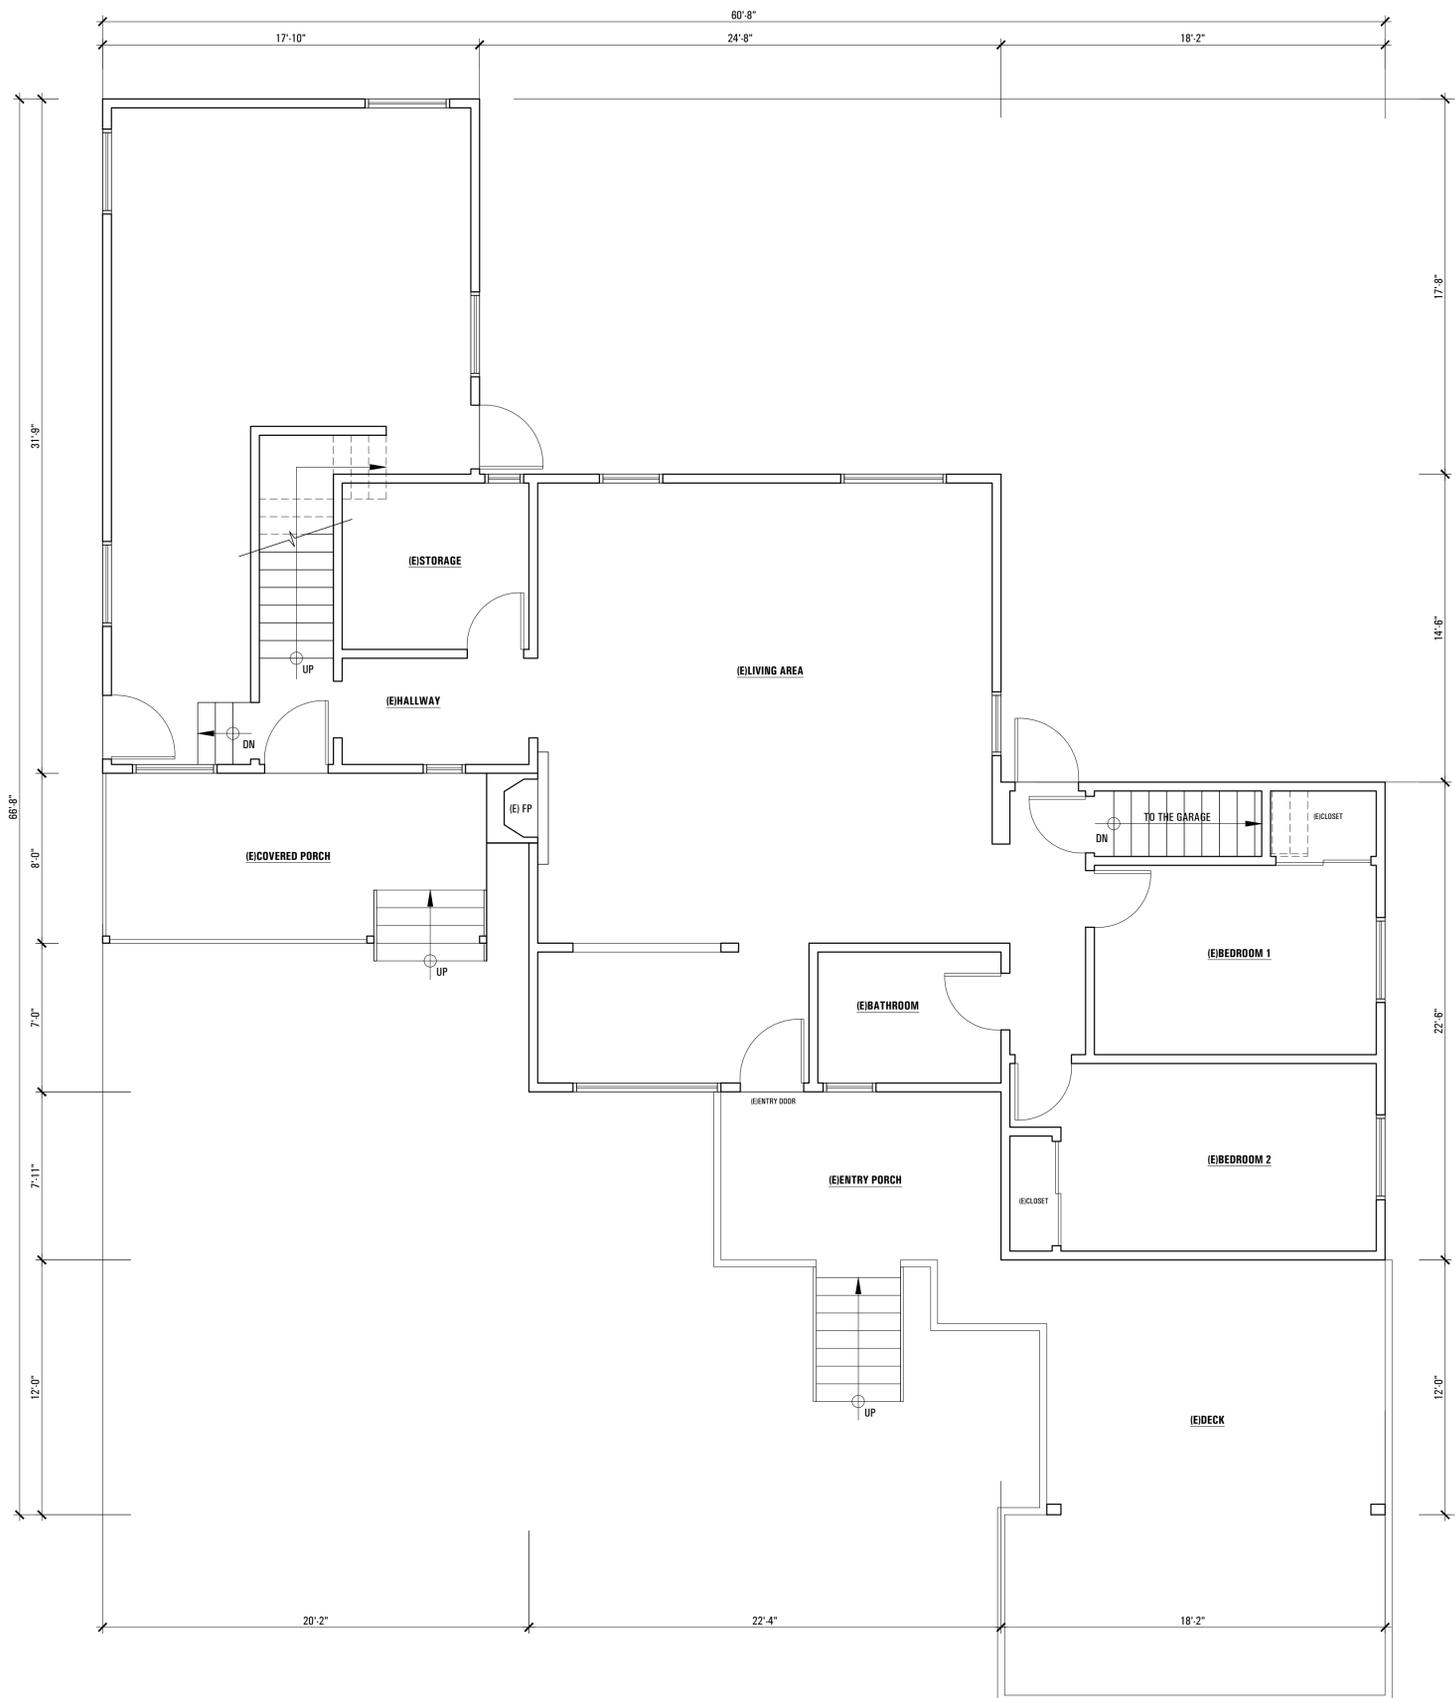

A EXISTING 1ST FLOOR PLAN  
1/4"=1'-0"

NOTICE:  
THE DESIGNS SHOWN AND DESCRIBED  
HEREIN, INCLUDING ALL TECHNICAL DRAWINGS,  
GRAPHICS AND MODELS THEREOF, ARE  
PROPRIETARY AND SHALL NOT BE COPIED,  
DUPLICATED, REUSED OR COMMERCIALY  
EXPLOITED IN WHOLE OR IN PART WITHOUT THE  
WRITTEN PERMISSION OF THE DESIGNER. ALL  
THESE DOCUMENTS HAVE BEEN PREPARED TO  
DESCRIBE NEW WORK ONLY AND DO NOT  
REPRESENT AS-BUILT OR ACCURATE EXISTING  
CONDITIONS. THE THE DESIGNER DOES NOT  
WARRANT IN ANYWAY THE ACCURACY OF THIS  
INFORMATION AND SHALL NOT BE RESPONSIBLE  
FOR DISCREPANCIES BETWEEN THIS DOCUMENT  
AND EXISTING CONDITIONS. THESE PLANS ARE  
THE SOLE PROPERTY OF THE DESIGNER AND  
ARE AVAILABLE FOR LIMITED REVIEW AND  
EVALUATION AS "INSTRUMENTS OF SERVICE" BY  
THE CLIENT, CONSULTANTS, CONTRACTORS,  
GOVERNING AGENCIES, VENDORS AND OFFICE  
PERSONNEL ONLY IN ACCORDANCE WITH THIS  
NOTICE. DO NOT SCALE OFF THESE DRAWINGS.  
ALL RIGHTS RESERVED COPYRIGHT.

Owner:  
Domingo Salazar

Address:  
33130 Ridge Dr, Big Bear,  
CA 92314

Email:  
domingo@amrinchomes.com

SCOPE OF WORK  
Residential Remodeling

Project Address:  
33130 Ridge Dr, Big  
Bear, CA 92314

Contents:

◀ EXISTING 2ND FLOOR PLAN

Scale:


Drawn by:  
NZ

Phone:  
818.261.5494

Email:  
zaknarek@gmail.com


- APPROVED
- APPROVED
- REVISION XX-XX-XX
- REVISION XX-XX-XX
- REVISION XX-XX-XX
- DRAWN BY
- PRINT DATE XX-XX-XX
- JOB NO
- SHEET NO

A-2.1

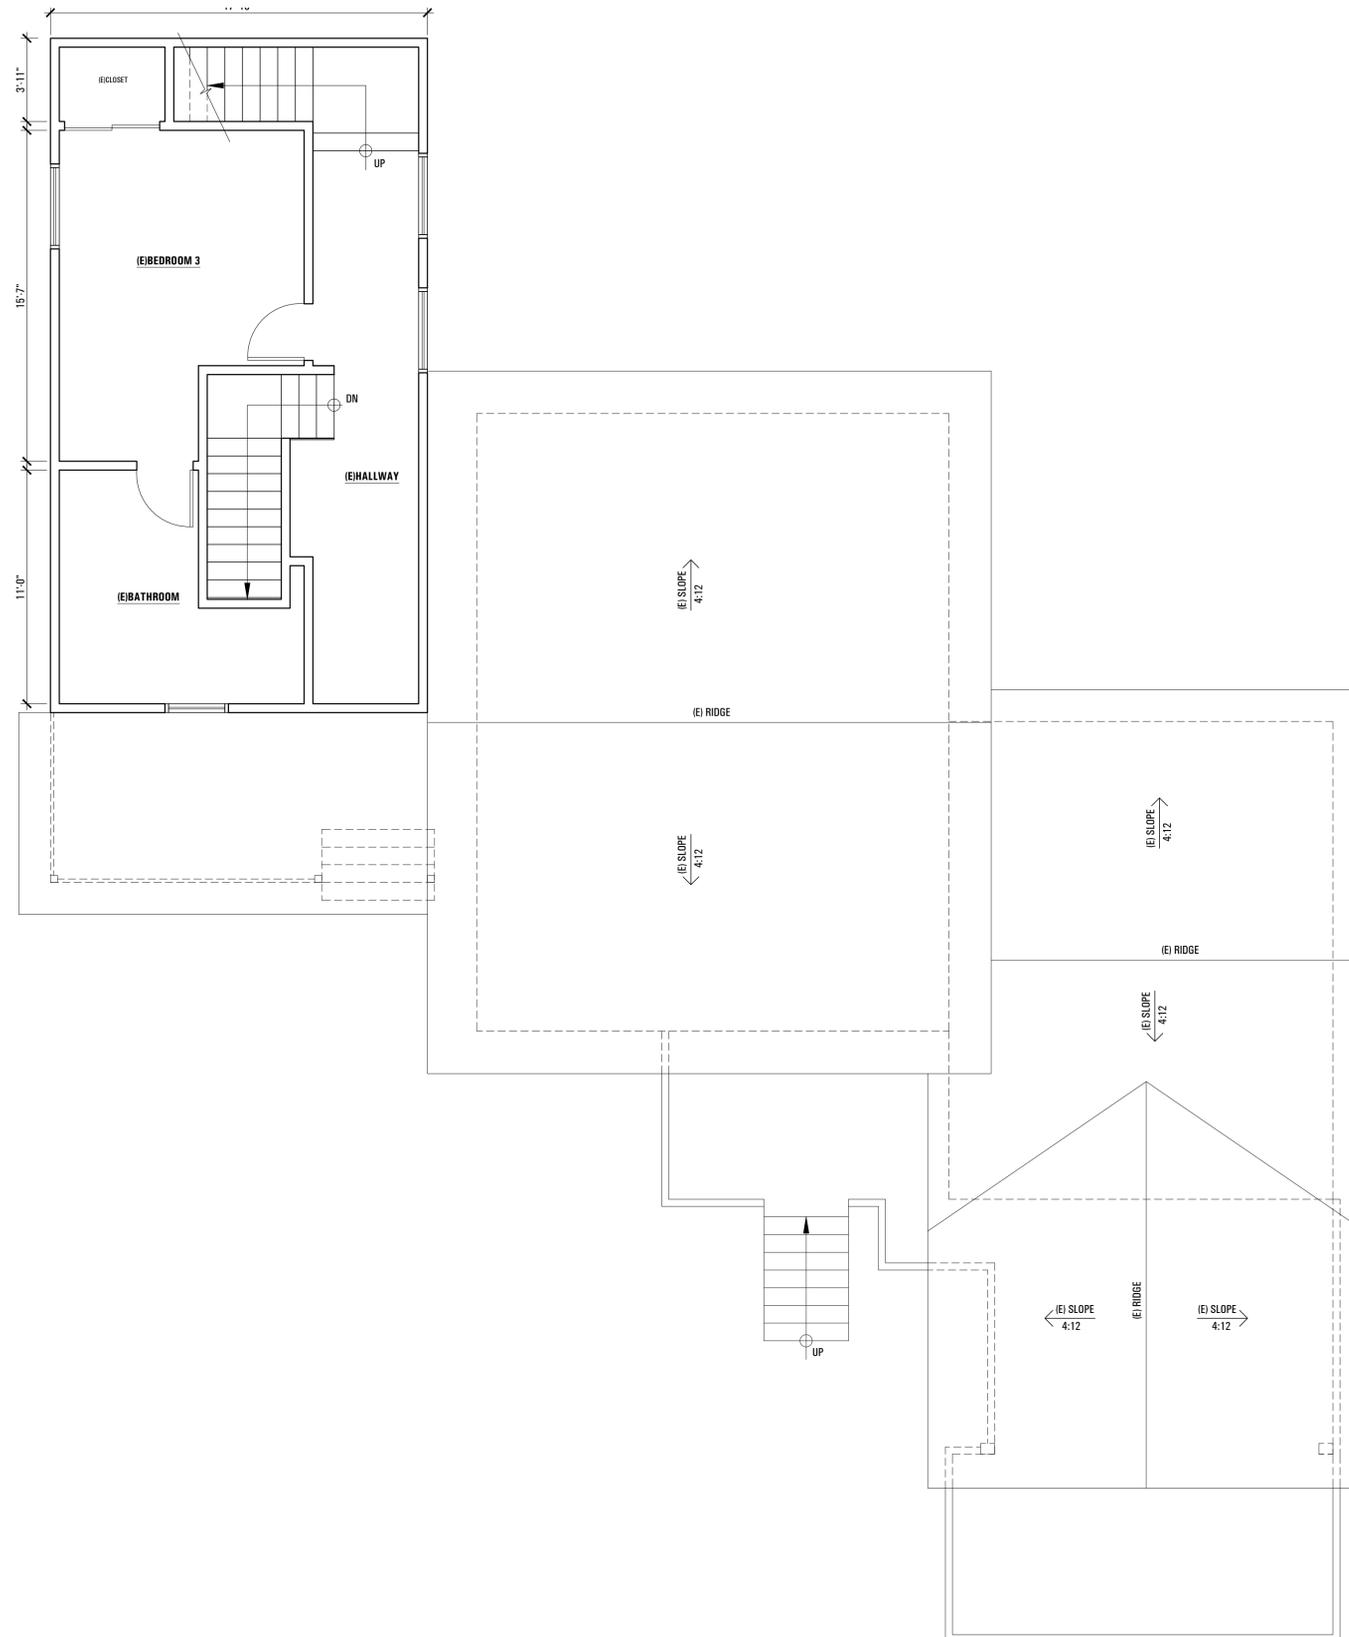

A EXISTING 2ND FLOOR PLAN  
1/4"=1'-0"

NOTICE:  
THE DESIGNS SHOWN AND DESCRIBED HEREIN, INCLUDING ALL TECHNICAL DRAWINGS, GRAPHICS AND MODELS THEREOF, ARE PROPRIETARY AND SHALL NOT BE COPIED, DUPLICATED, REUSED OR COMMERCIALY EXPLOITED IN WHOLE OR IN PART WITHOUT THE WRITTEN PERMISSION OF THE DESIGNER. ALL THESE DOCUMENTS HAVE BEEN PREPARED TO DESCRIBE NEW WORK ONLY AND DO NOT REPRESENT AS-BUILT OR ACCURATE EXISTING CONDITIONS. THE THE DESIGNER DOES NOT WARRANT IN ANYWAY THE ACCURACY OF THIS INFORMATION AND SHALL NOT BE RESPONSIBLE FOR DISCREPANCIES BETWEEN THIS DOCUMENT AND EXISTING CONDITIONS. THESE PLANS ARE THE SOLE PROPERTY OF THE DESIGNER AND ARE AVAILABLE FOR LIMITED REVIEW AND EVALUATION AS "INSTRUMENTS OF SERVICE" BY THE CLIENT, CONSULTANTS, CONTRACTORS, GOVERNING AGENCIES, VENDORS AND OFFICE PERSONNEL ONLY IN ACCORDANCE WITH THIS NOTICE. DO NOT SCALE OFF THESE DRAWINGS. ALL RIGHTS RESERVED COPYRIGHT.

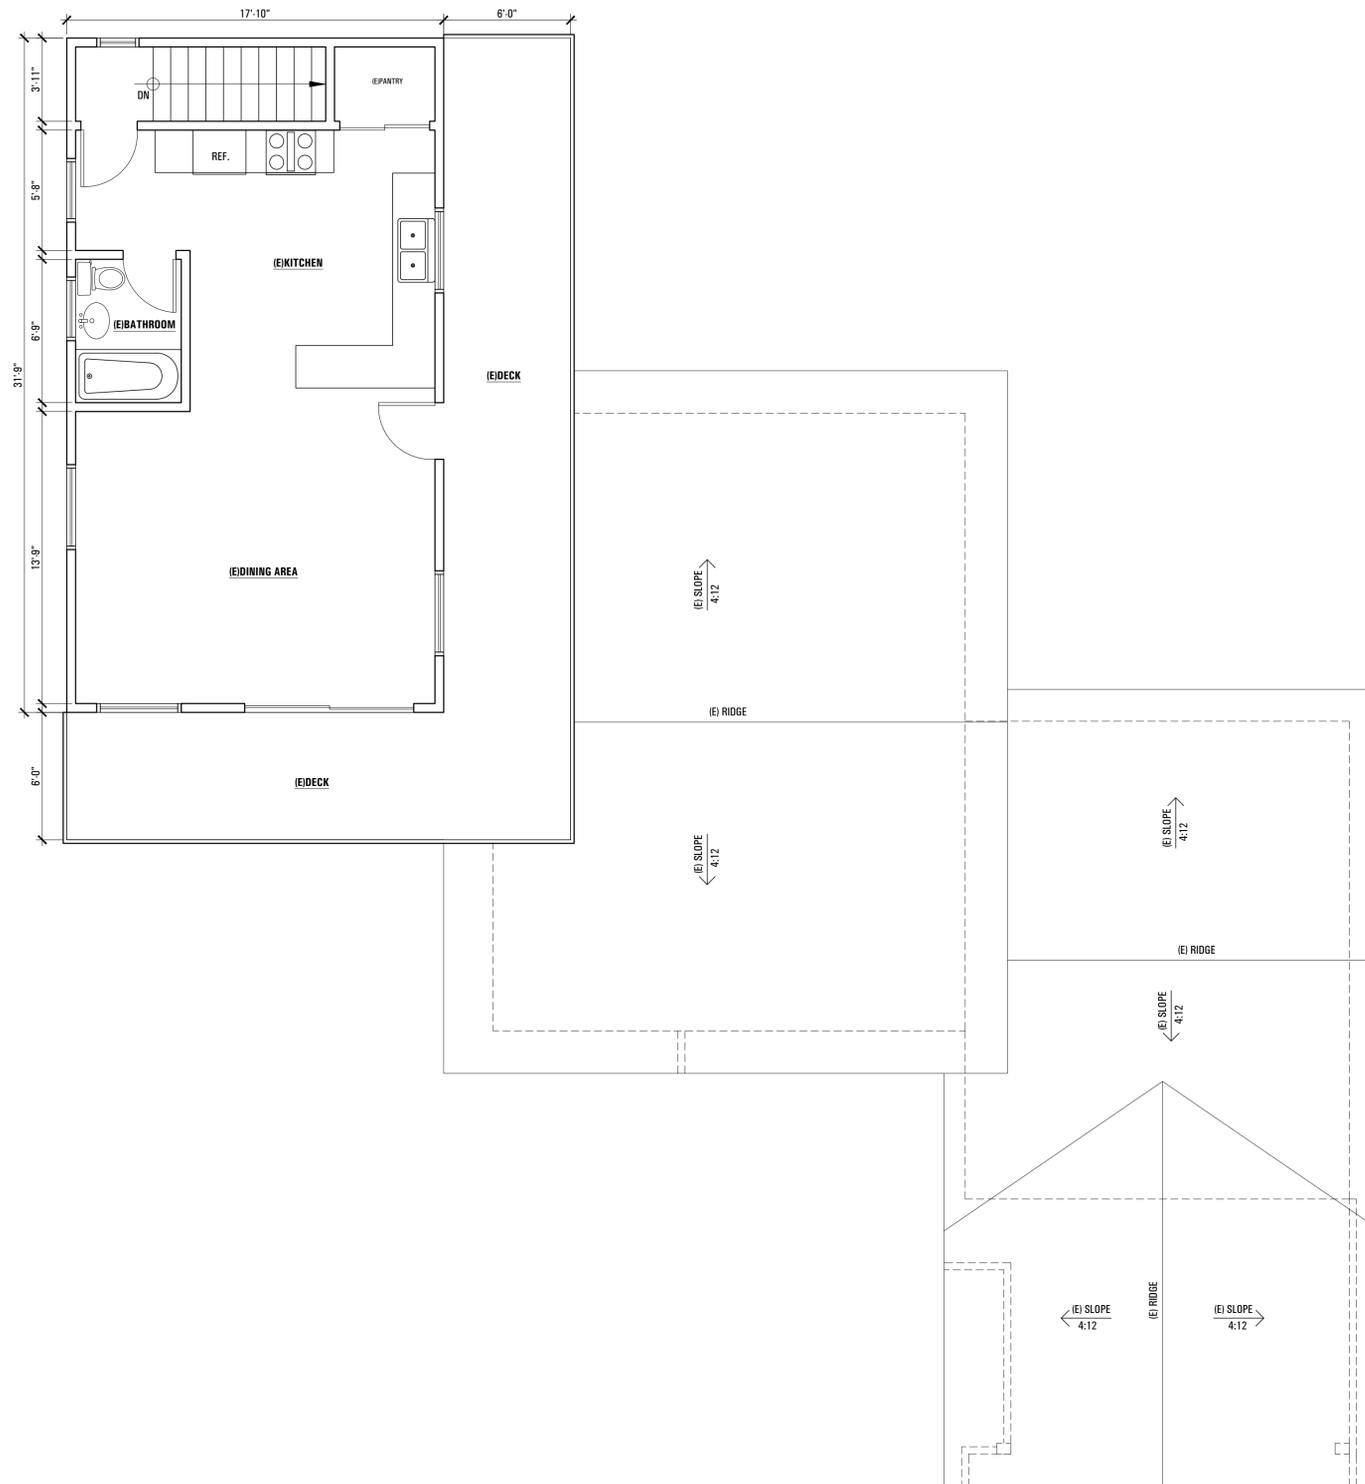

Owner:  
Domingo Salazar

Address:  
33130 Ridge Dr, Big Bear,  
CA 92314

Email:  
domingo@amrinhomes.com

SCOPE OF WORK  
Residential Remodeling

Project Address:  
33130 Ridge Dr, Big  
Bear, CA 92314

Contents:

◀ EXISTING 3RD FLOOR PLAN

Scale:

Drawn by:  
NZ

Phone:  
818.261.5494

Email:  
zaknarek@gmail.com

- APPROVED
- APPROVED
- REVISION XX-XX-XX
- REVISION XX-XX-XX
- REVISION XX-XX-XX
- DRAWN BY
- PRINT DATE XX-XX-XX
- JOB NO
- SHEET NO

A EXISTING 3RD FLOOR PLAN  
1/4"=1'-0"

A-2.2

