



PLOT DATE: 08/07/25 FLOOR PLANS

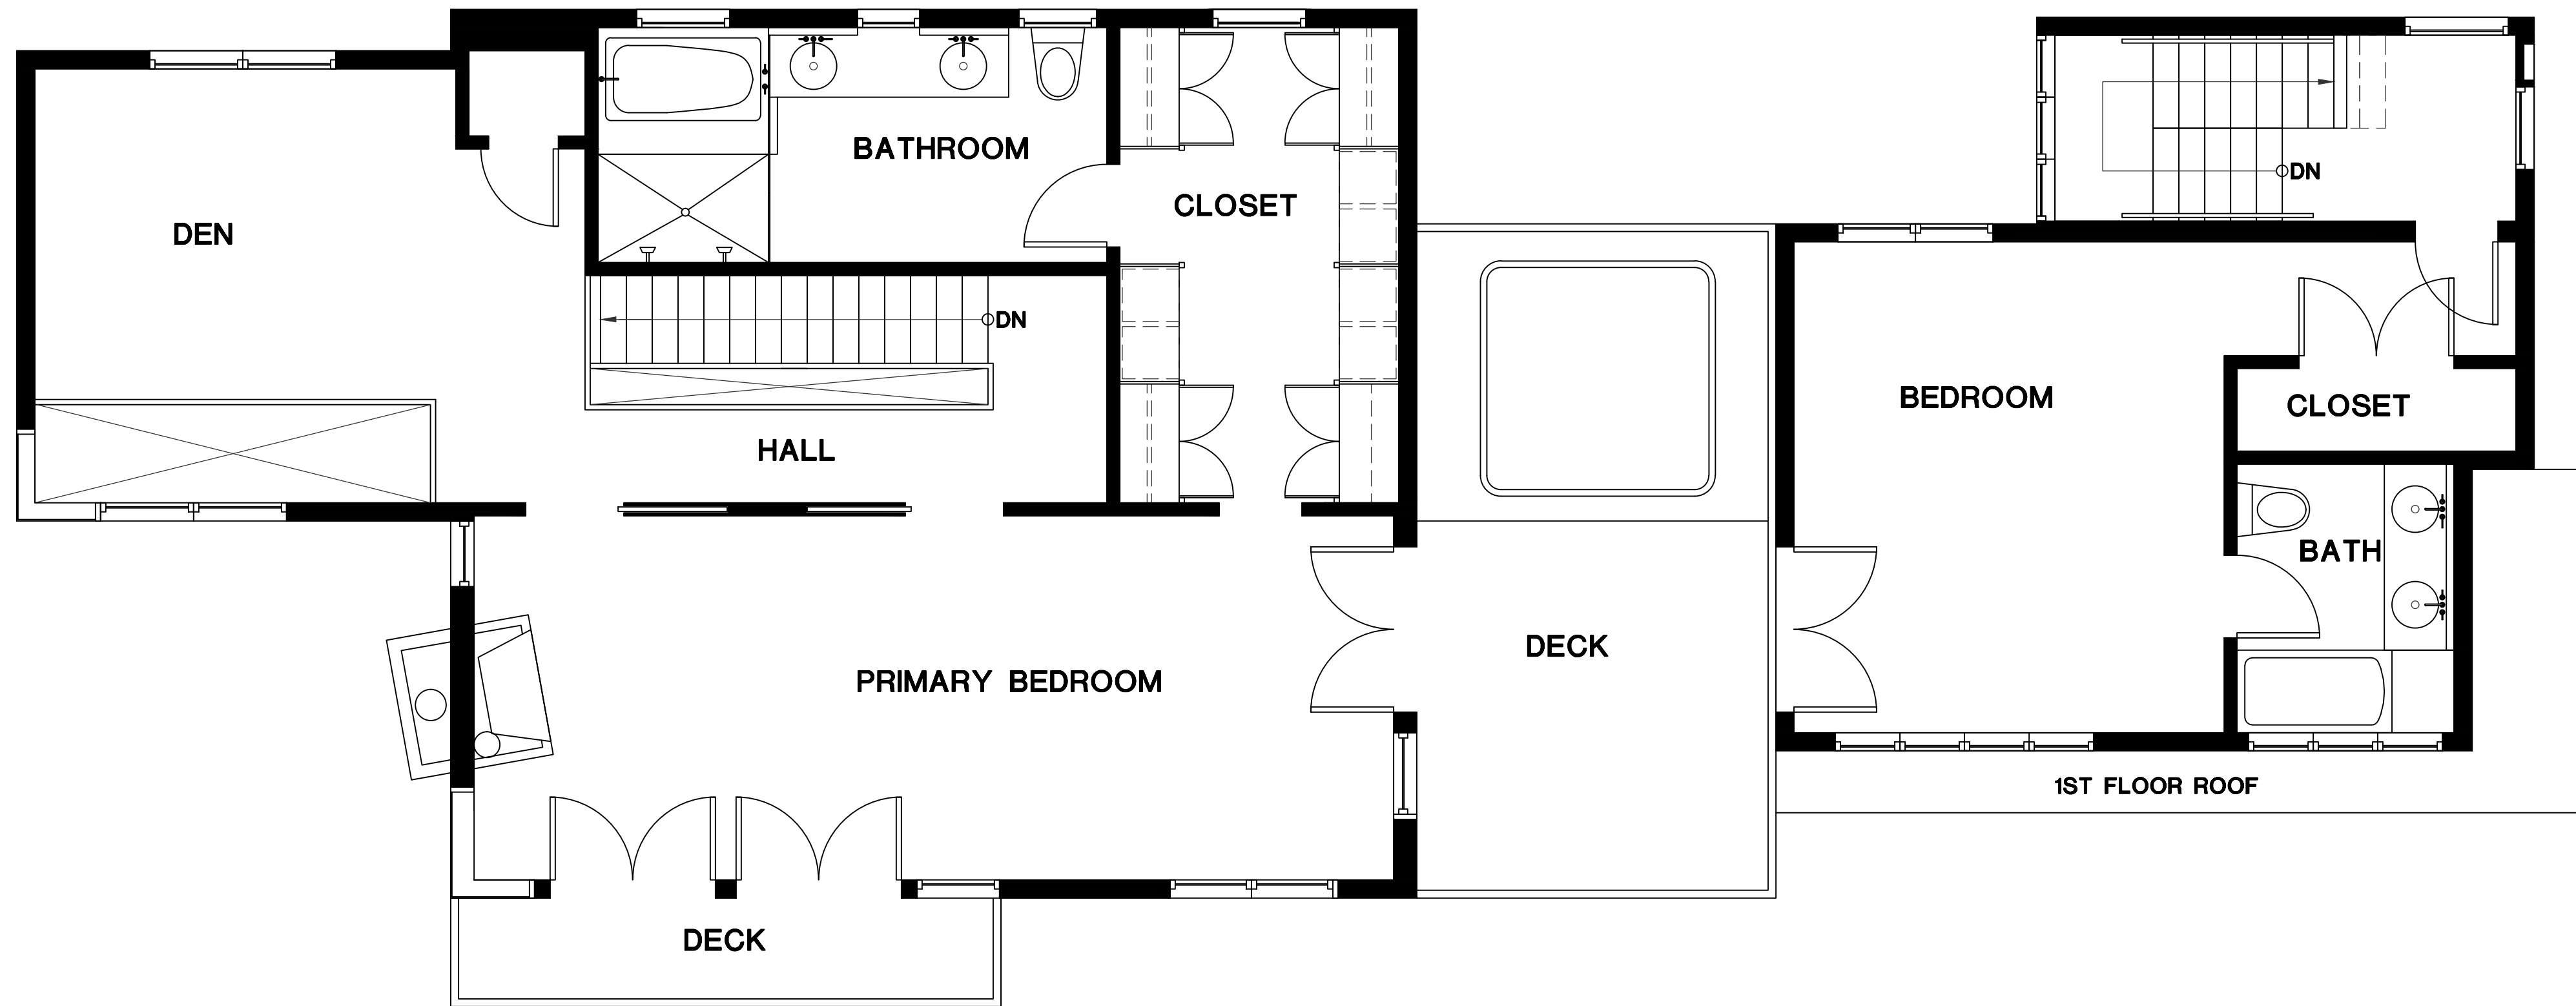


2ND FLOOR
3/16" = 1' - 0"

4

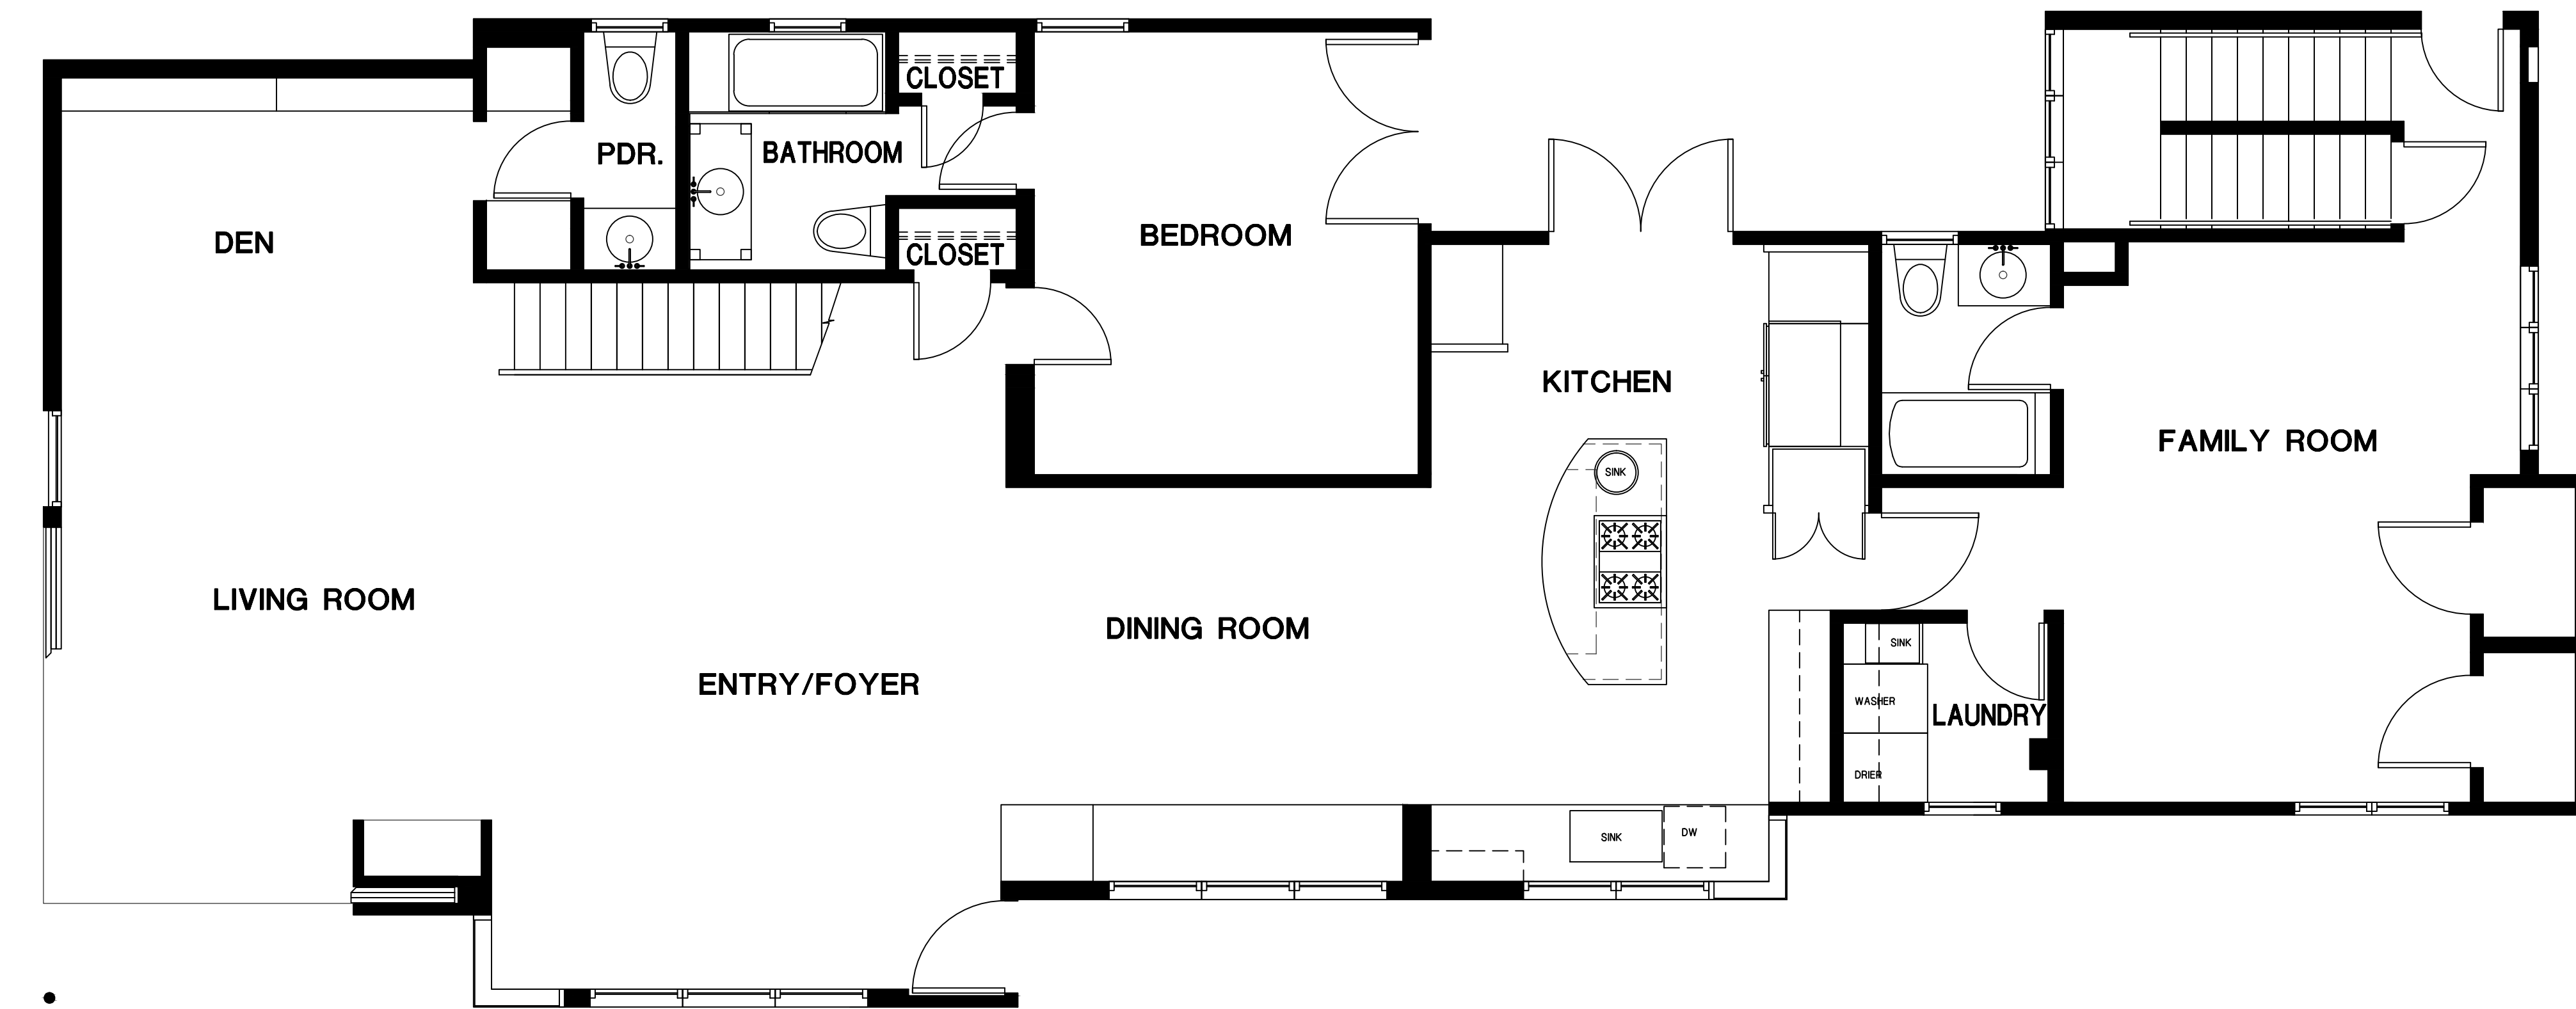


1ST FLOOR
3/16" = 1' - 0"

3

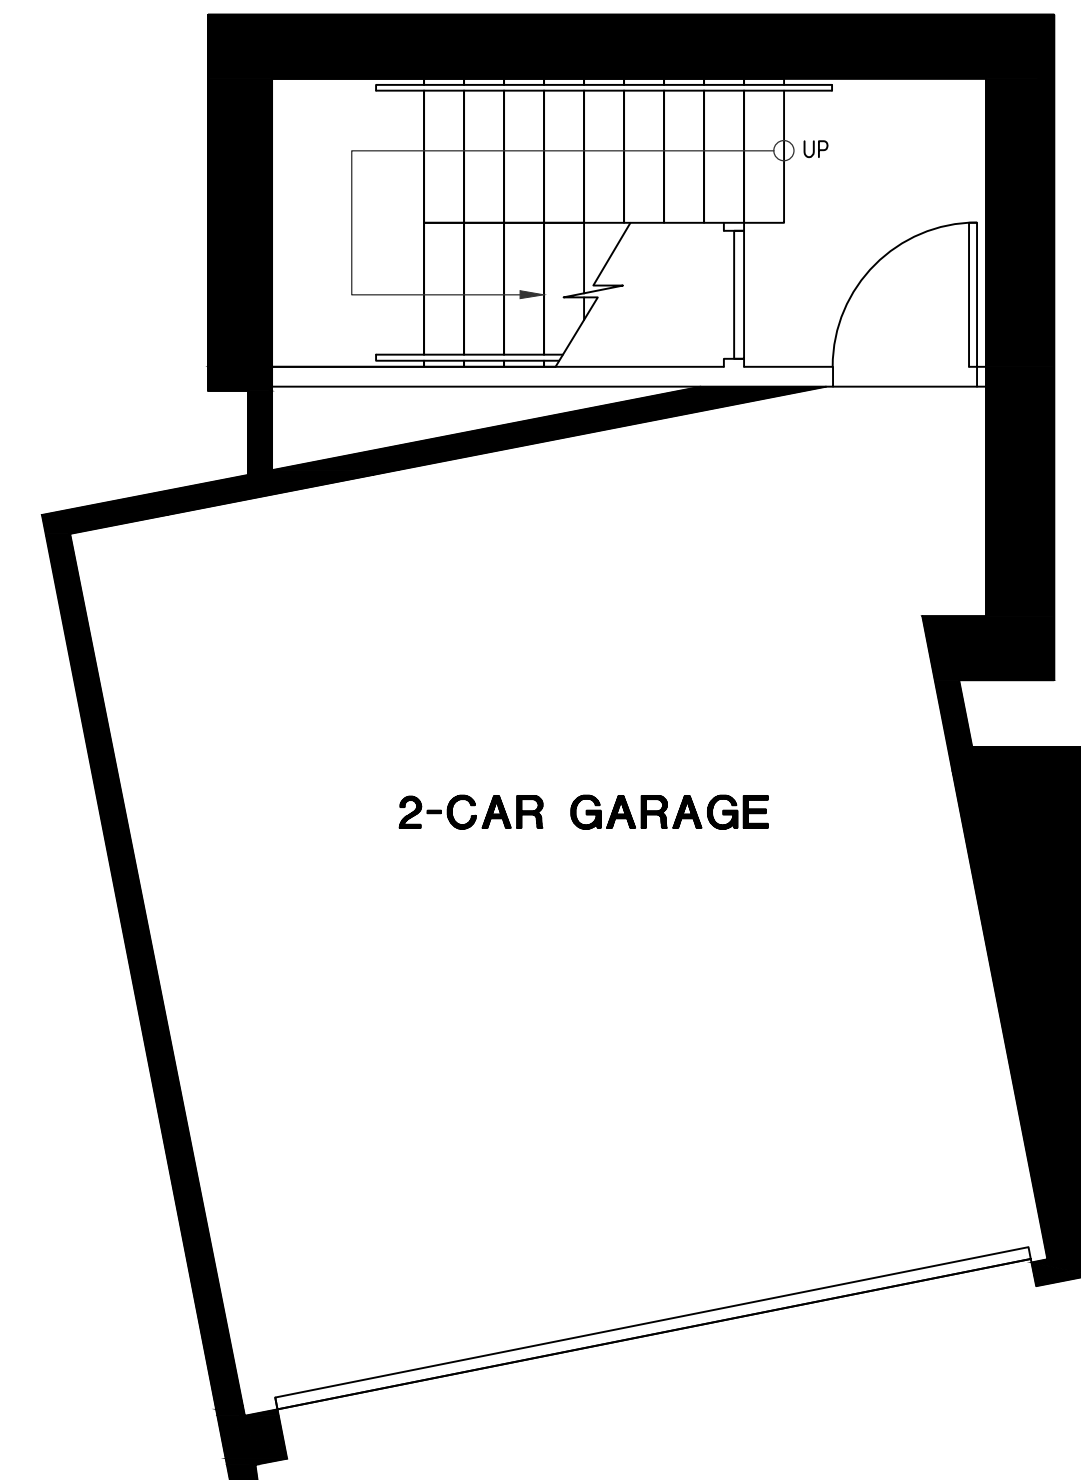

GARAGE
3/16" = 1' - 0"

1

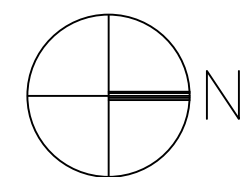

LOCATION		TOTAL
GARAGE LEVEL		
LIVABLE	SF	44 SF
FIRST FLOOR	SF	2285 SF
SECOND FLOOR	SF	1487 SF
TOTAL: S.F.D. HABITABLE	SF	3816 SF
GARAGE	SF	365 SF
TOTAL: ALL BUILDING + GARAGE SF		4181 SF

AREA CALCULATIONS
N/A

2



1625 N. CRESCENT HEIGHTS
LOS ANGELES, CA 90069

DRAWN BY:
CHECKED BY:
ISSUE DATE:
ISSUE FOR PL. CHK:
ISSUE FOR PERMIT:
PERMIT DATE:
ISSUE FOR BID:
REVISIONS:
1 PL. CK. CORR.
2 PL. CK. CORR.

SHEET TITLE
PERMIT/AREA
PLANS

SHEET NO.
A.0