



FRONT ELEVATION  
SCALE 1/8" = 1'-0"

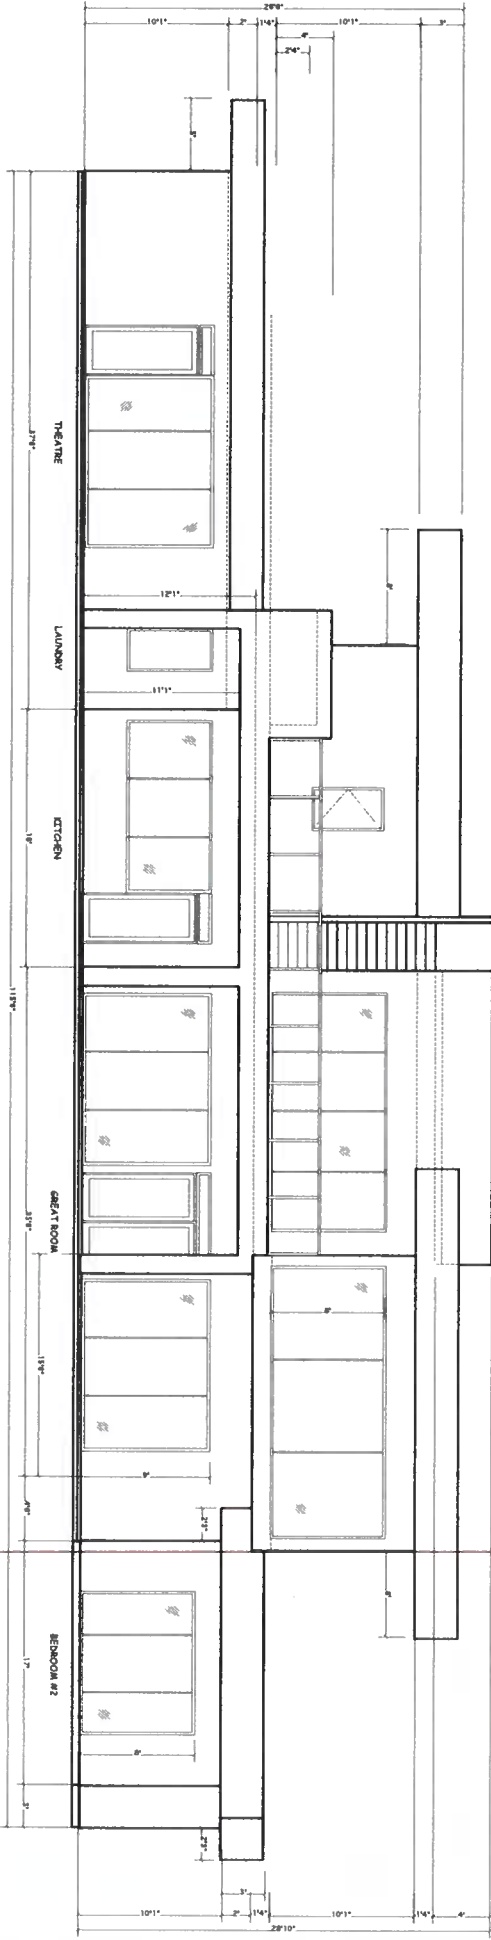



REAR ELEVATION  
SCALE 1/8" = 1'-0"

LEFT SIDE ELEVATION  
SCALE 1/8" = 1'-0"

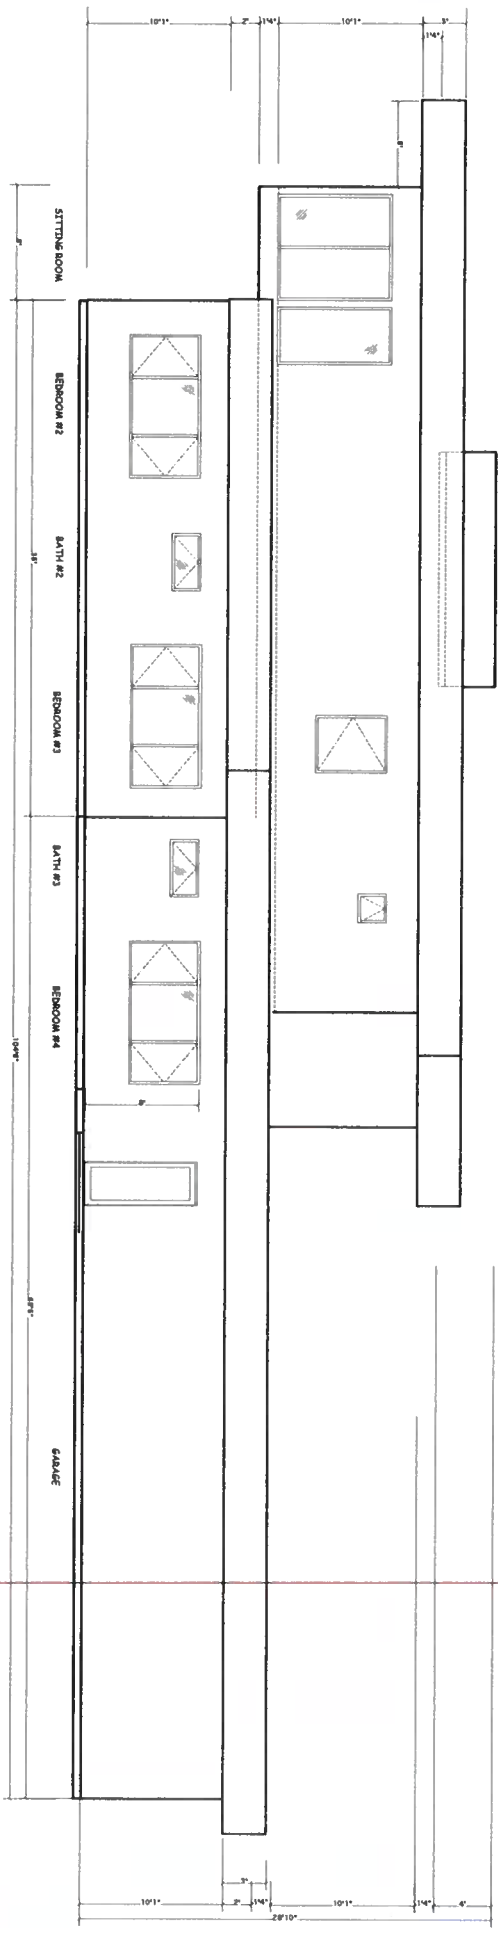

RIGHT SIDE ELEVATION  
SCALE 1/8" = 1'-0"

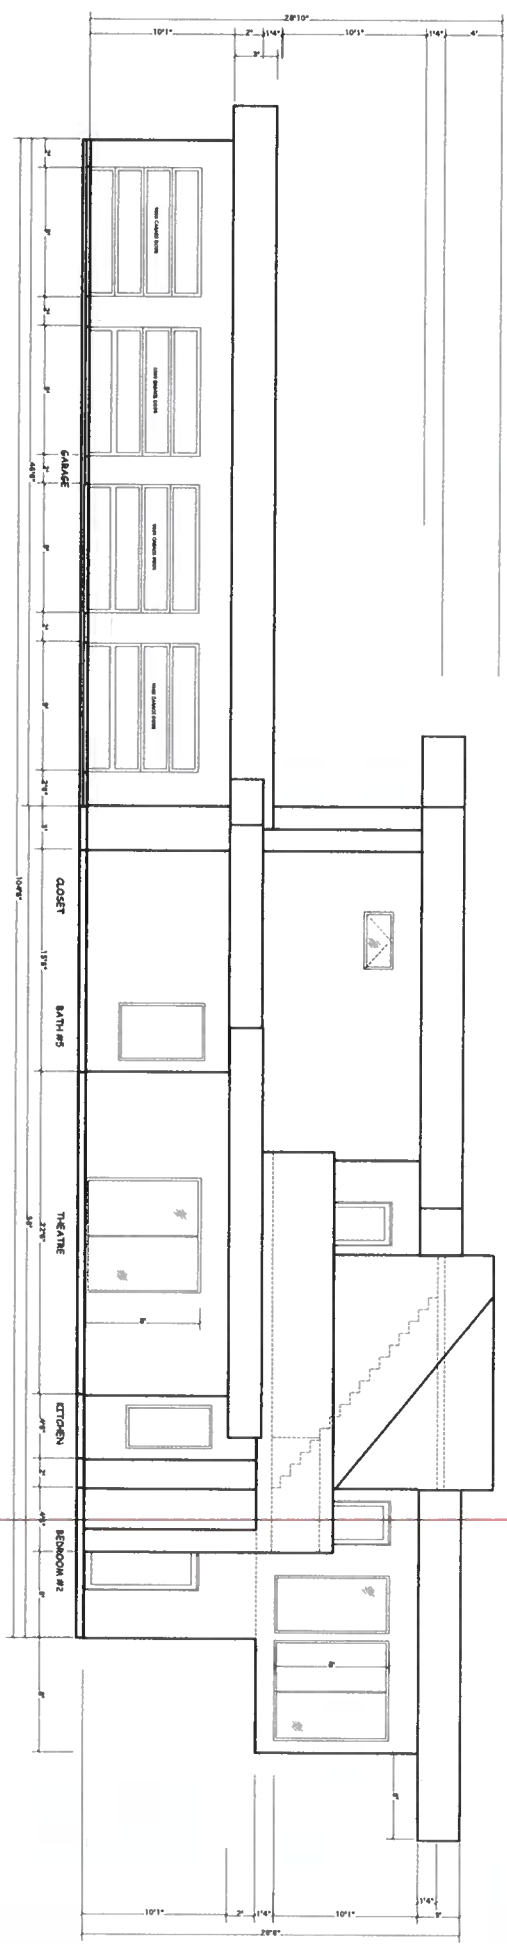

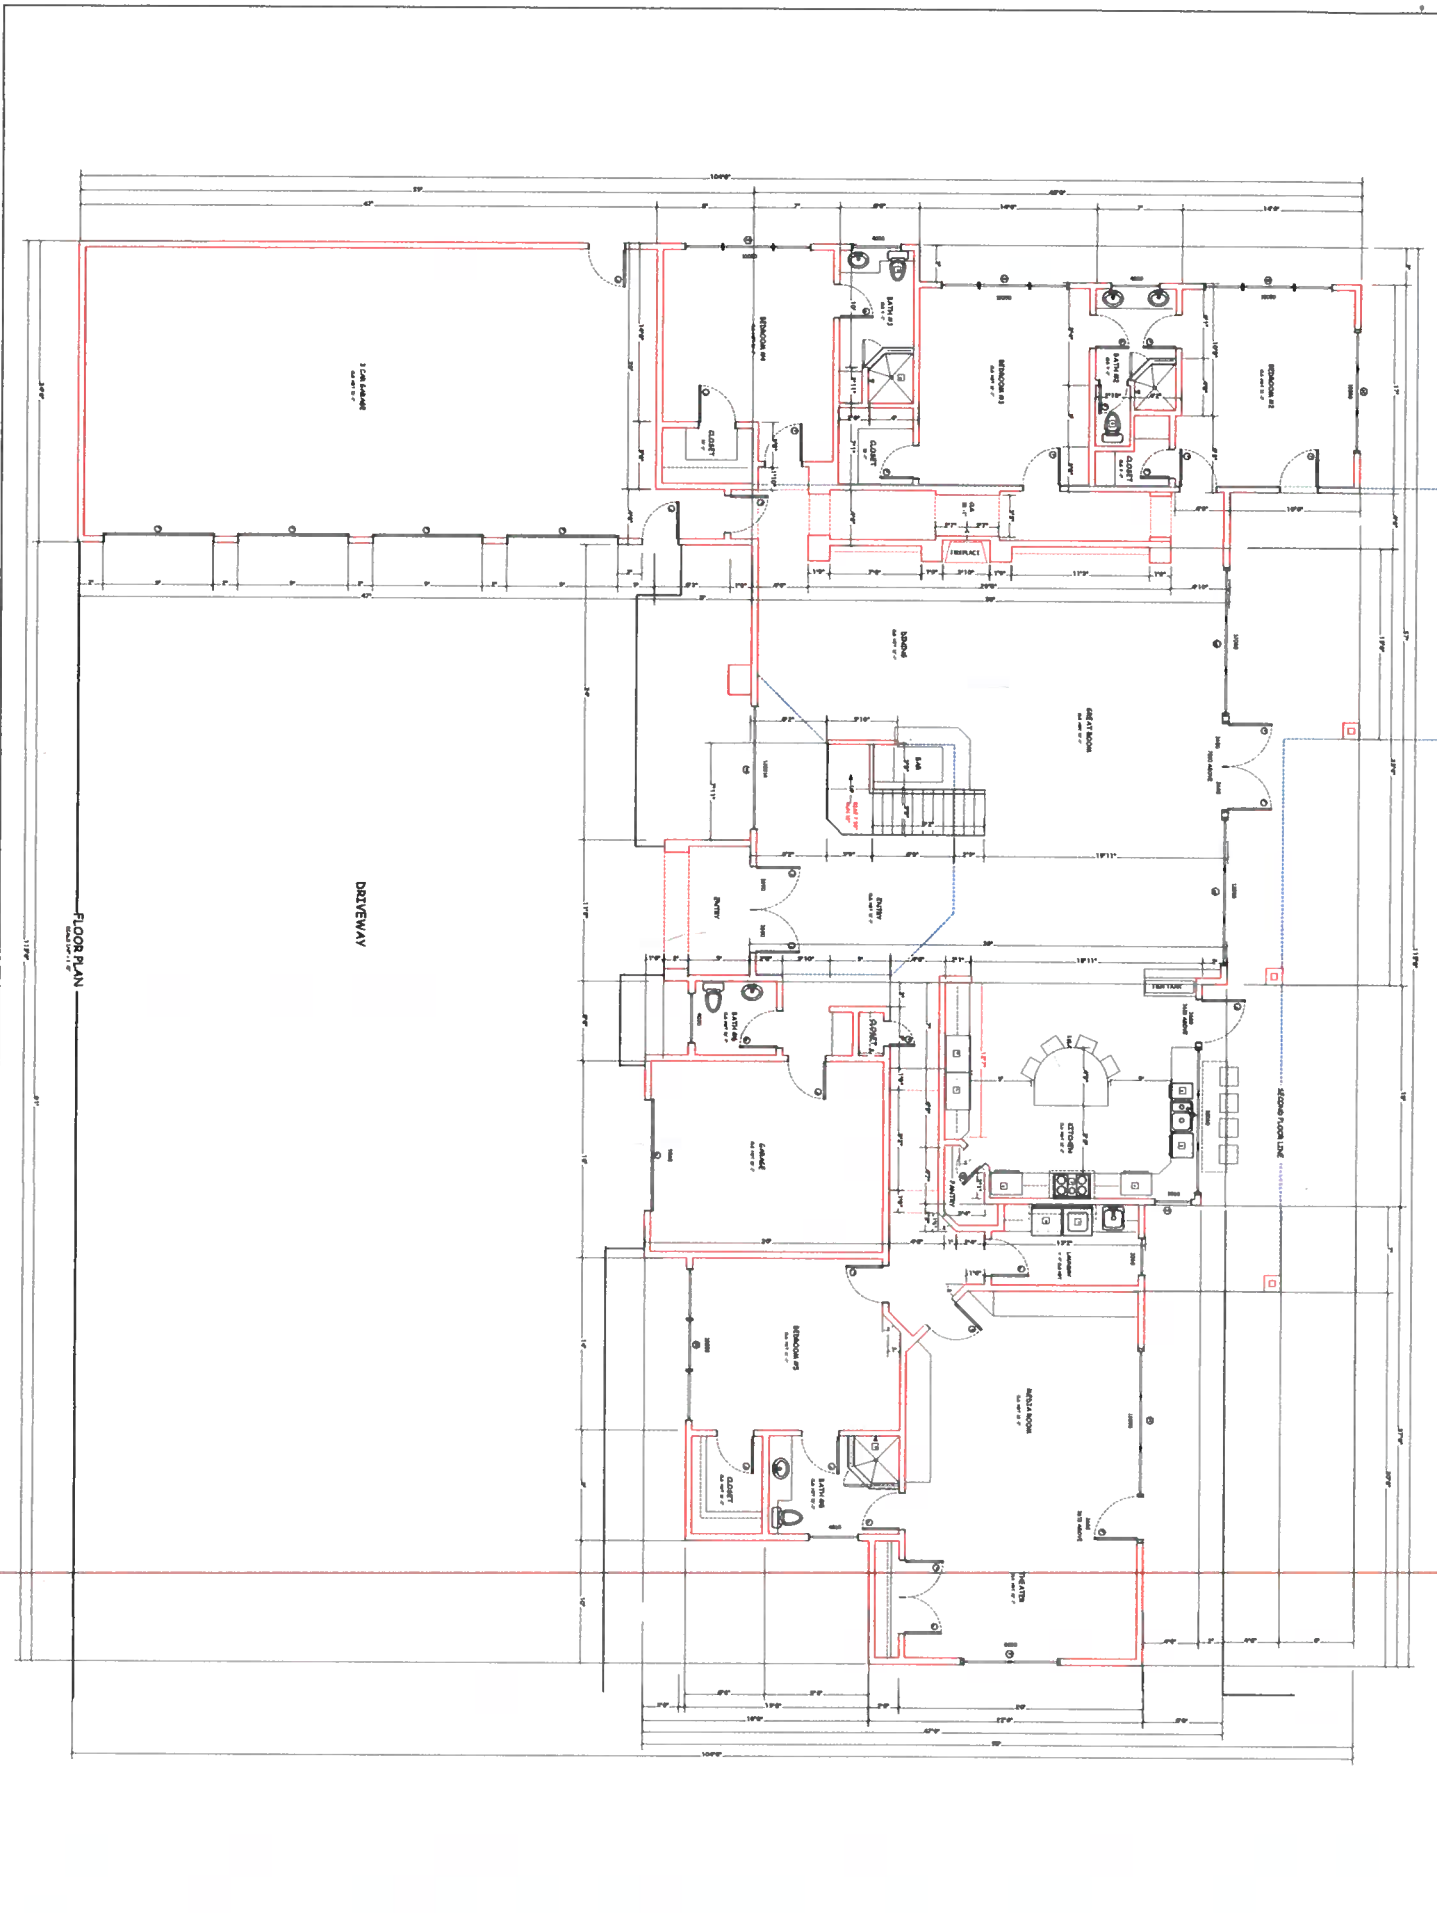

FLOOR PLAN

DRIVEWAY

# SHADOW HILLS RESIDENCE


10600 HELEN AVE SHADOW HILLS CA 91040 APN# 2542-015-011


  
**ECKMANN DESIGN**
  
 PM 16611 SHEL 1314
   
 4120V 470V WEST
   
 QUARTZ INC. CA 91338
   
 add@eckmann.com

DRAWN BY	K.E.
PROJECT #	4446
DATE	9-20-20
REV	

SHEET  
**A-1**  
 OF 7

1ST LEVEL  
 FLOOR PLAN

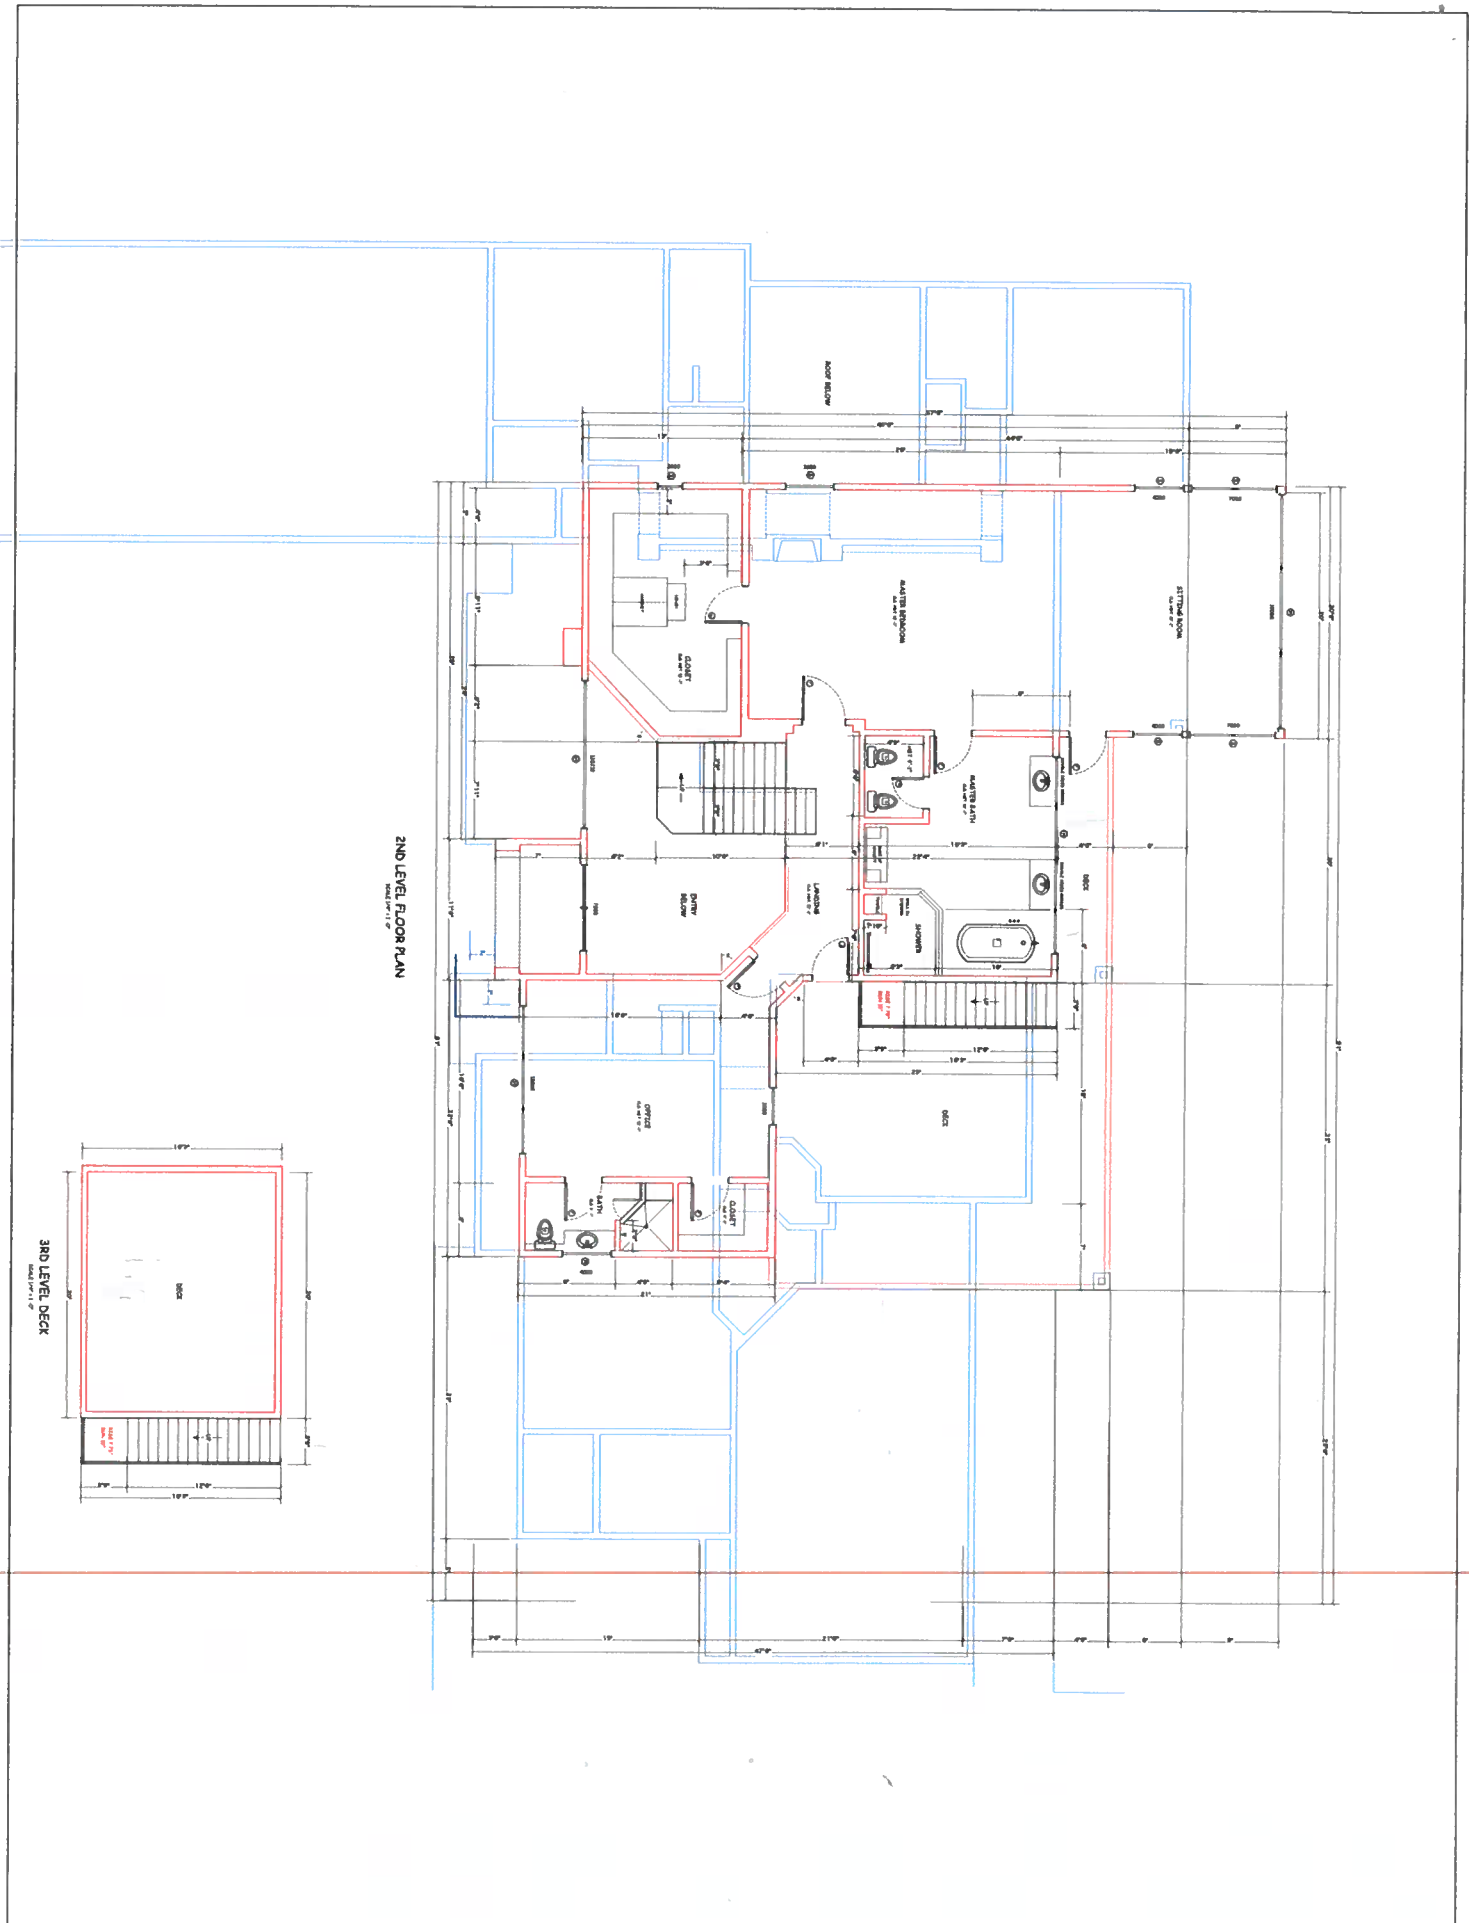

# SHADOW HILLS RESIDENCE

10600 HELEN AVE SHADOW HILLS CA 91040 APN# 2542-015-011

41289 4TH WEST  
QUARTER HILL, CA 91134  
PH: (626) 918-1114  
OFFICE@EckmannDesign.com

**ECKMANN  
DESIGN**

DESIGNED BY	K.E.
PROJECT #	44486
DATE	9-20-20
REV	

2ND LEVEL  
FLOOR PLAN

SHEET

**A-2**

OF 7