


Note: All dimensions inside the building are internal and measure usable sapce and are approximate.



Footprint 20,182 SF (excludes Shed)

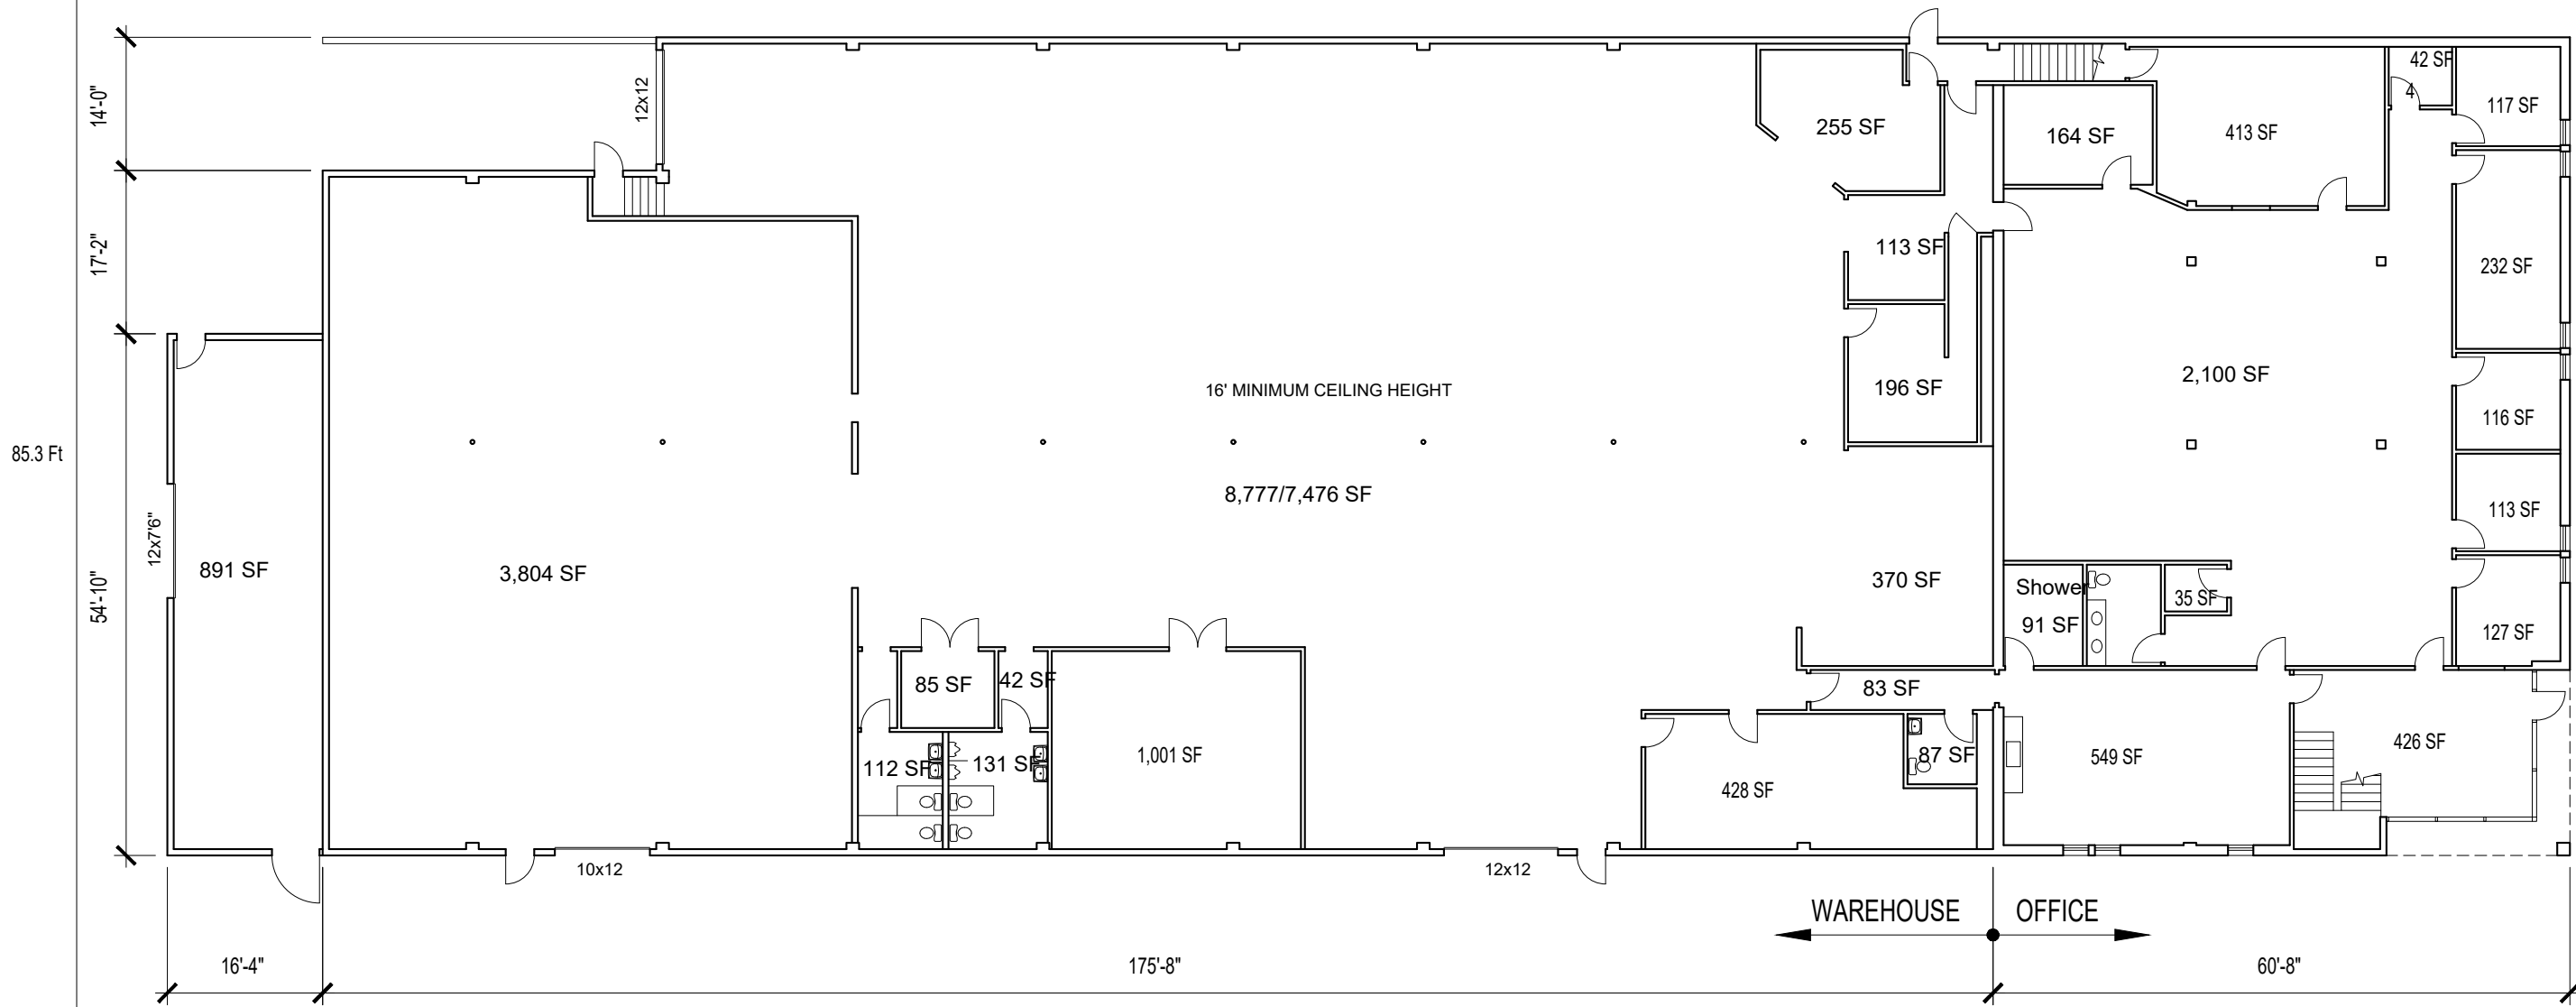

# EXISTING GROUND LEVEL FLOOR PLAN

SCALE: 1" = 20'-0"

25230 AVENUE STANFORD  
VALENCIA, CA 91355

Existing Plan


DATE: 10/23/22

SHEET NO.

X1



NOTE: All dimensions inside the building are internal and measure usable sapce and are approximate

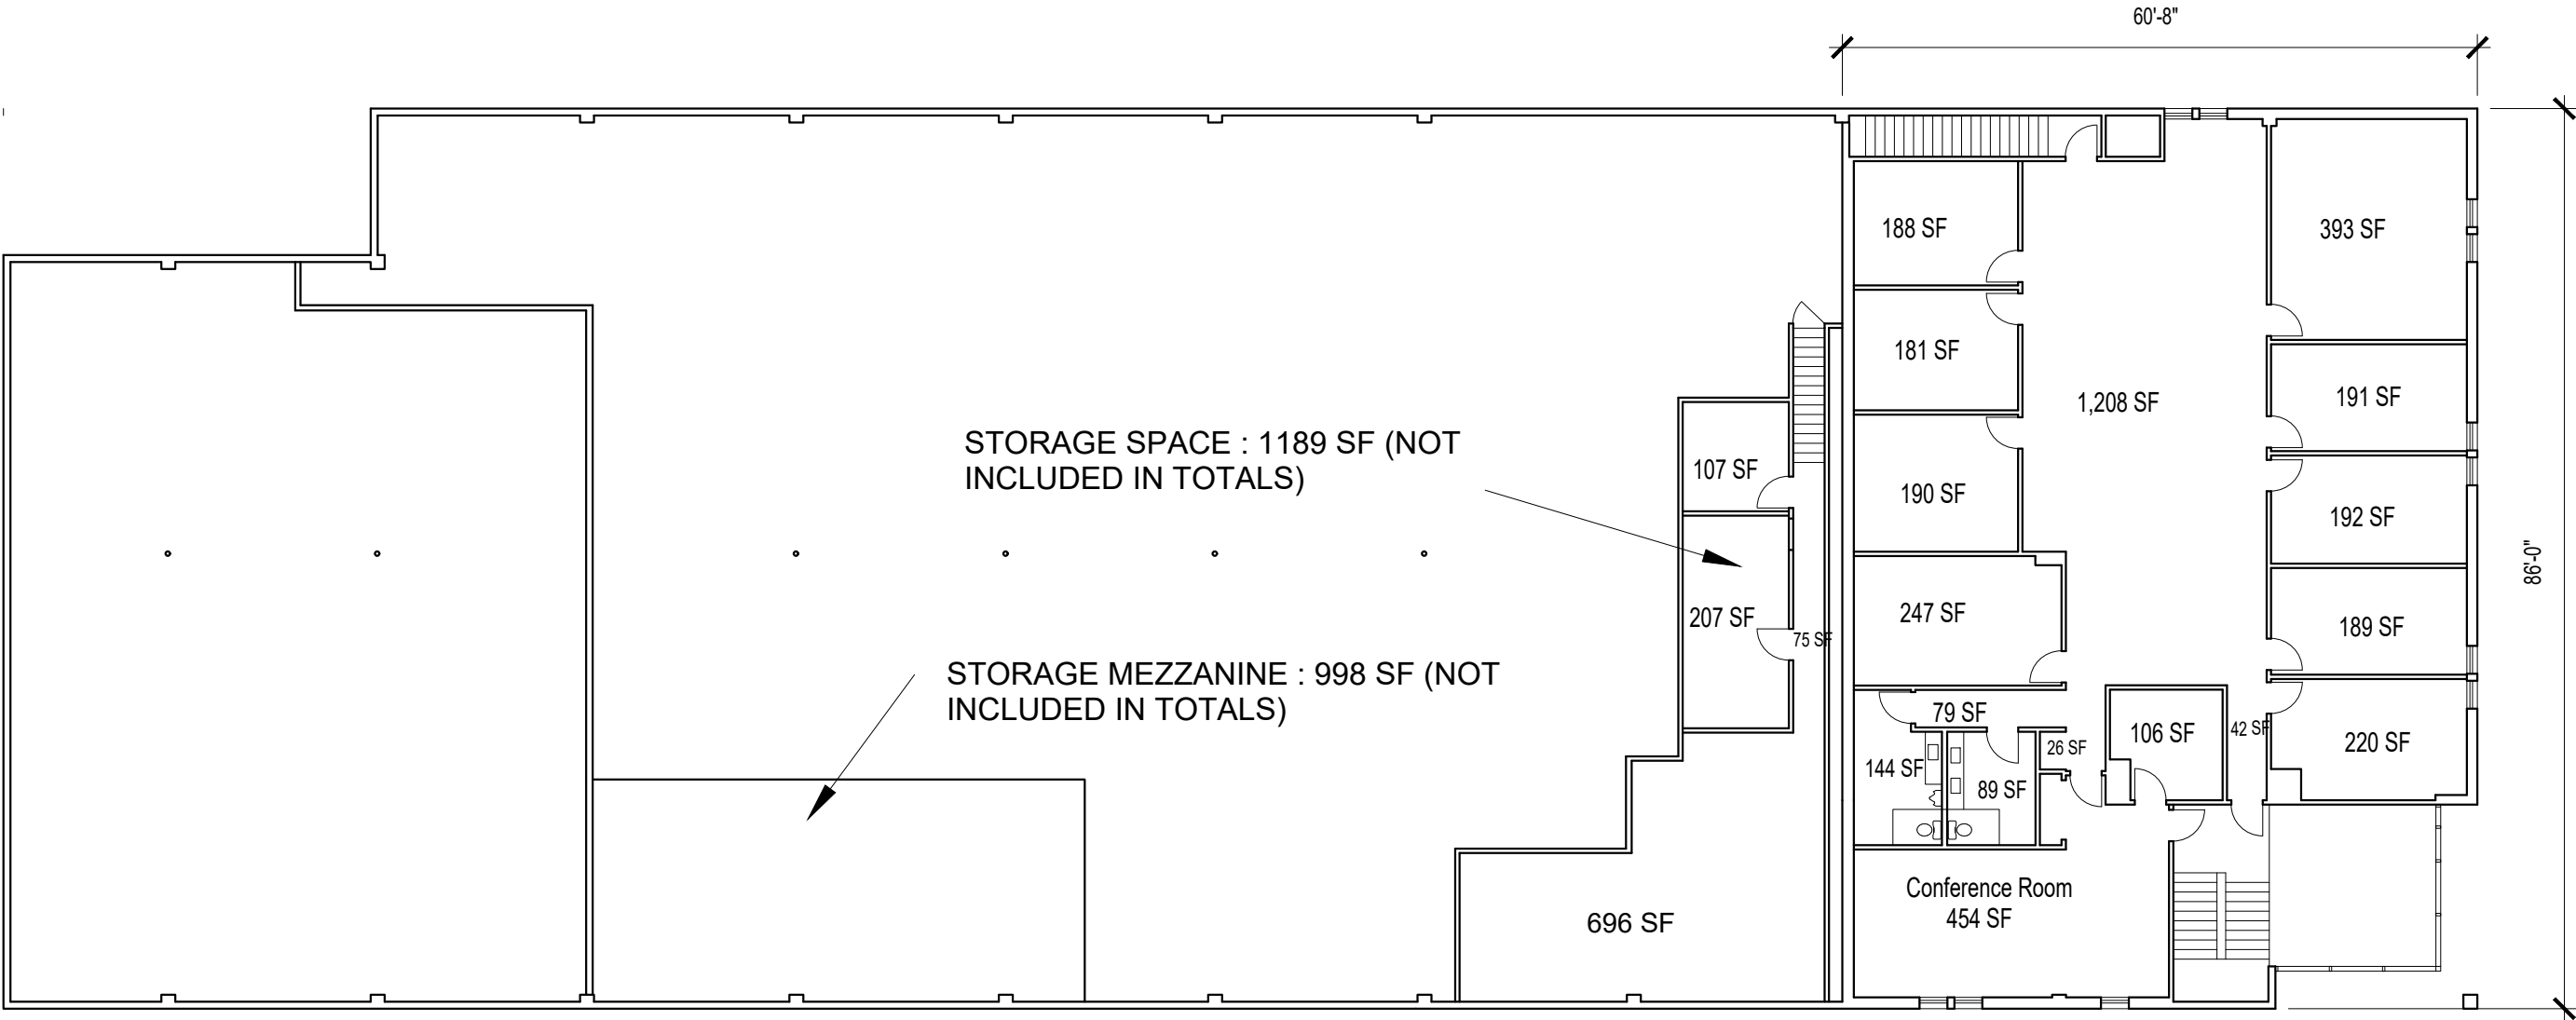

25230 AVENUE STANFORD  
VALENCIA, CA 91355


SHEET TITLE

Existing Plan

DATE: 10/23/22

SHEET NO.

X2

 

# EXISTING UPPER LEVEL FLOOR PLAN

SCALE: 1" = 20'-0"