



OPTION-A

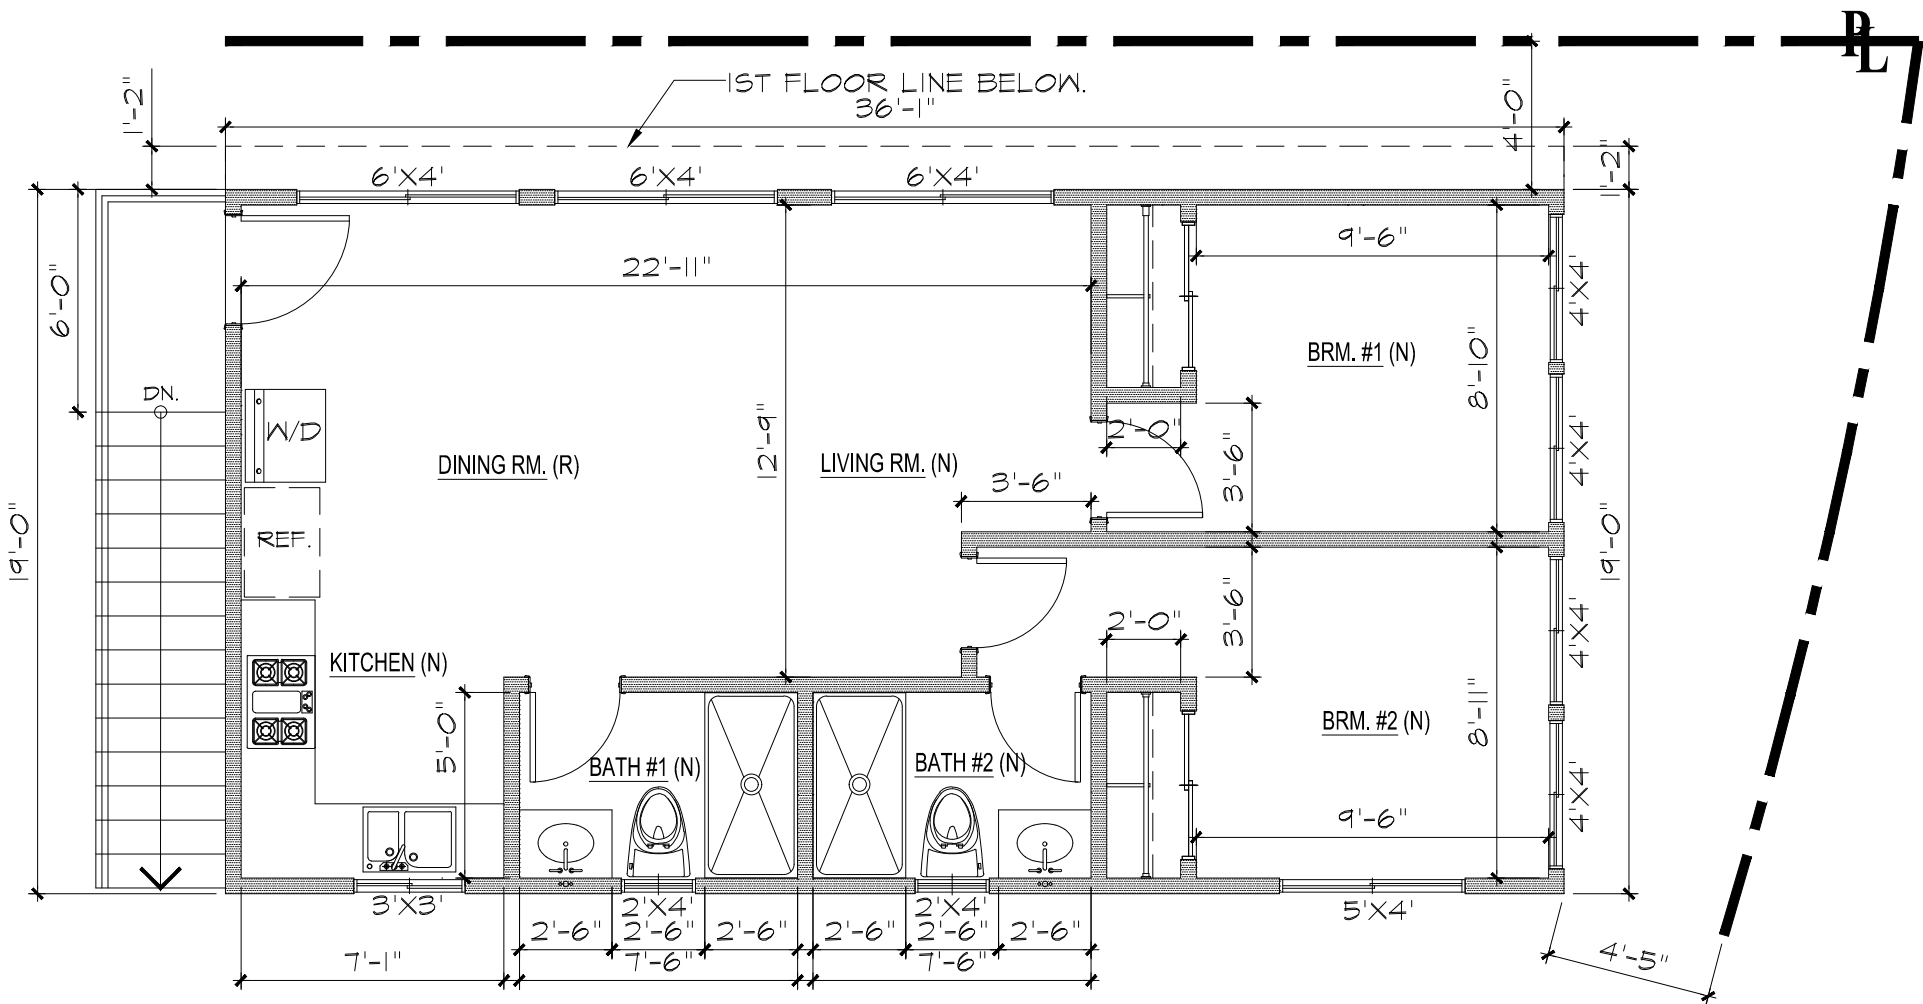

B. 2ND FLOOR PLAN
(ADU-B)

SCALE: 1/4"=1'-0"
LIVING FLOOR AREA: 685 SF.

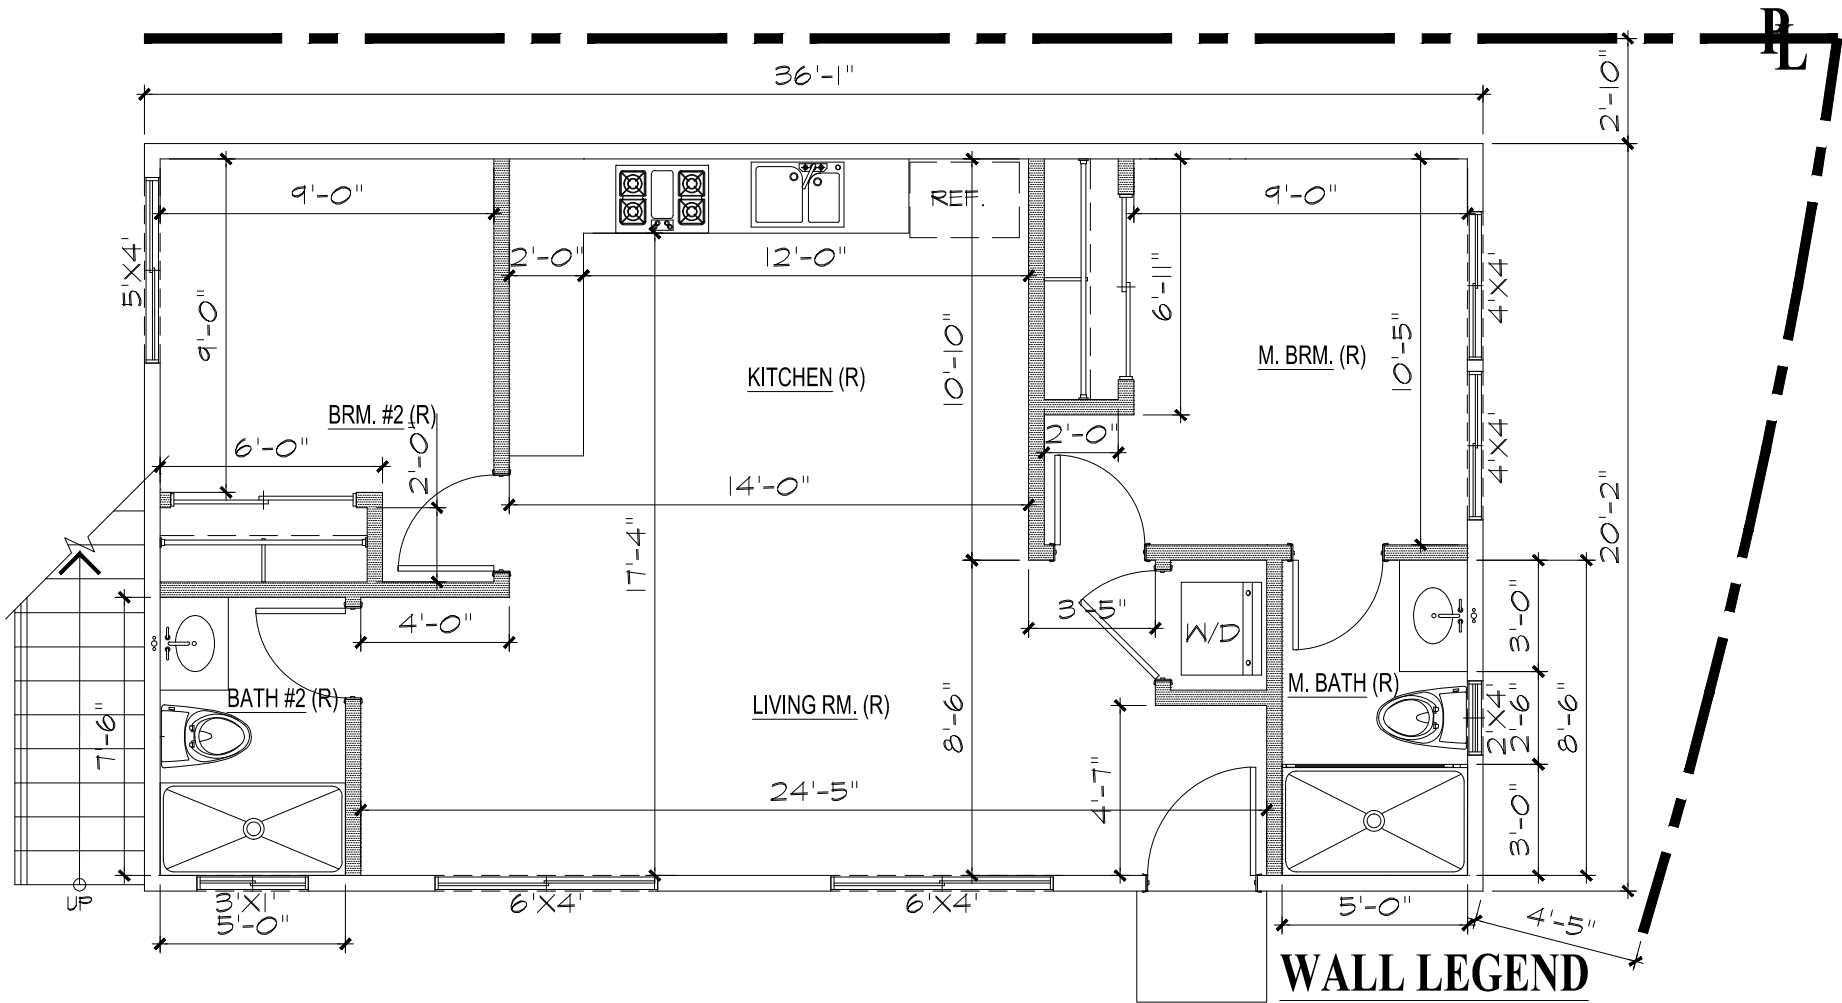

A. 1ST FLOOR PLAN
(ADU-A)

SCALE: 1/4"=1'-0"
LIVING FLOOR AREA: 727 SF.

WALL LEGEND	
	WALL TO BE REMAINED
	WALL TO BE DEMOLISHED
	OPENING TO BE CLOSED
	PROPOSED WALL