

# ADDING 8 DETACHED ADUS PER GC 66323(A)(4) CODE



PROJECT NAME:

*(8) NEW DETACHED ADU'S*

PROJECT ADDRESS:

*6072 ATLANTIC AVE,  
UNITS A , LONG BEACH, CA 908055*

SHEET TITLE:  
COVER SHEET

SCALE:  
AS NOTED

DATE:  
05 /24/ 2025

0-0

ATLANTIC AVE

(8) NEW DETACHED ADU'S  
2 STORY- 3,314 SQ.FT

PROPOSED SITE PLAN

SCALE : N.T.S.



FIRST FLOOR PLAN

SCALE : N.T.S.



SECOND FLOOR PLAN

SCALE : N.T.S.



PROJECT NAME:

(8) NEW DETACHED ADU'S

PROJECT ADDRESS:

6072 ATLANTIC AVE,  
UNITS A , LONG BEACH, CA 908055





SHEET TITLE:

PLANS

SCALE:  
AS NOTED

DATE:  
05/24/2025

A-1

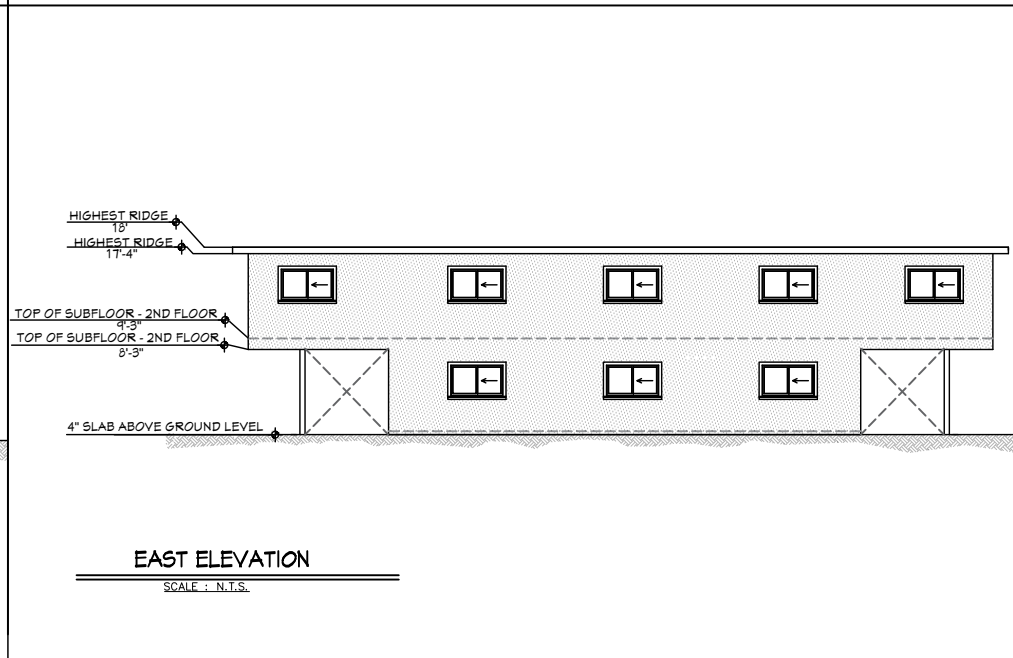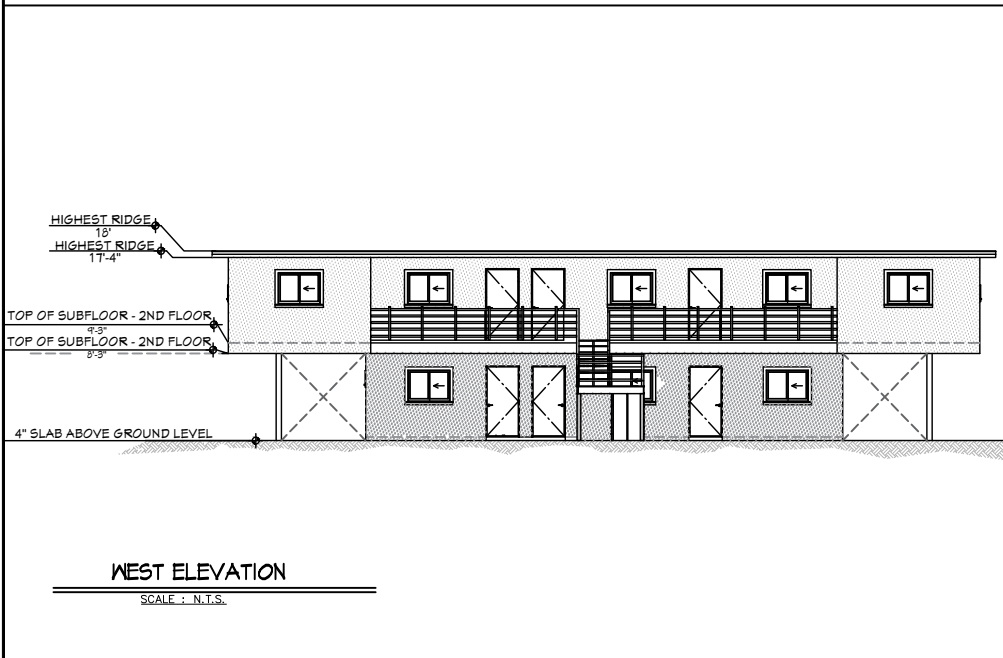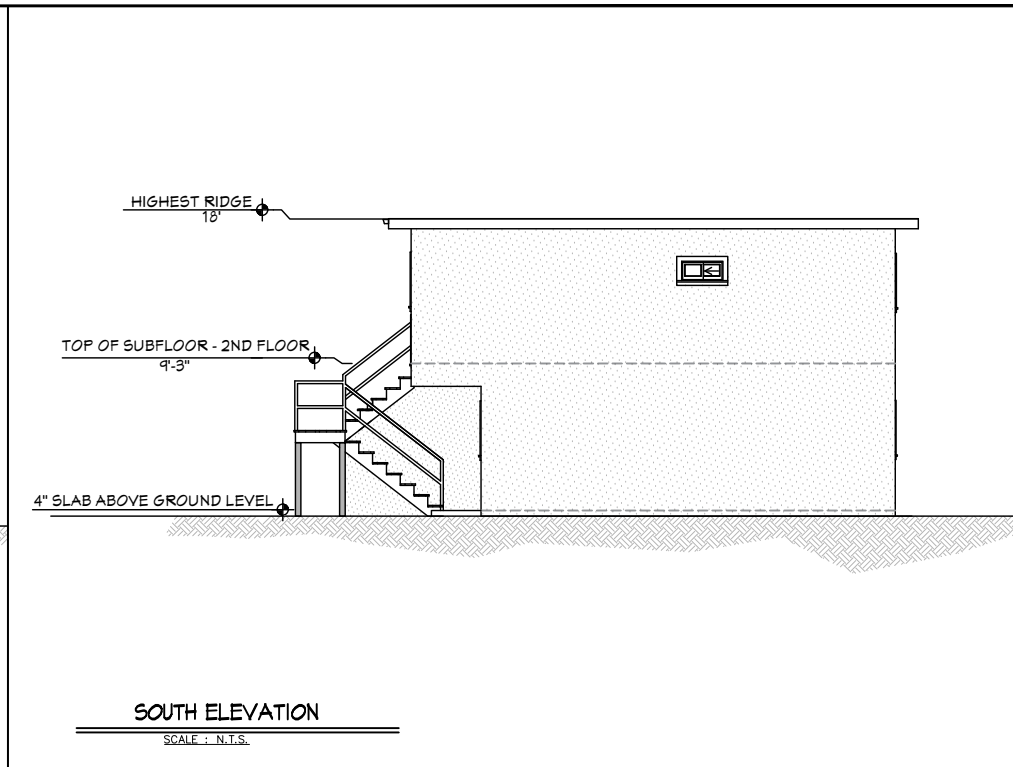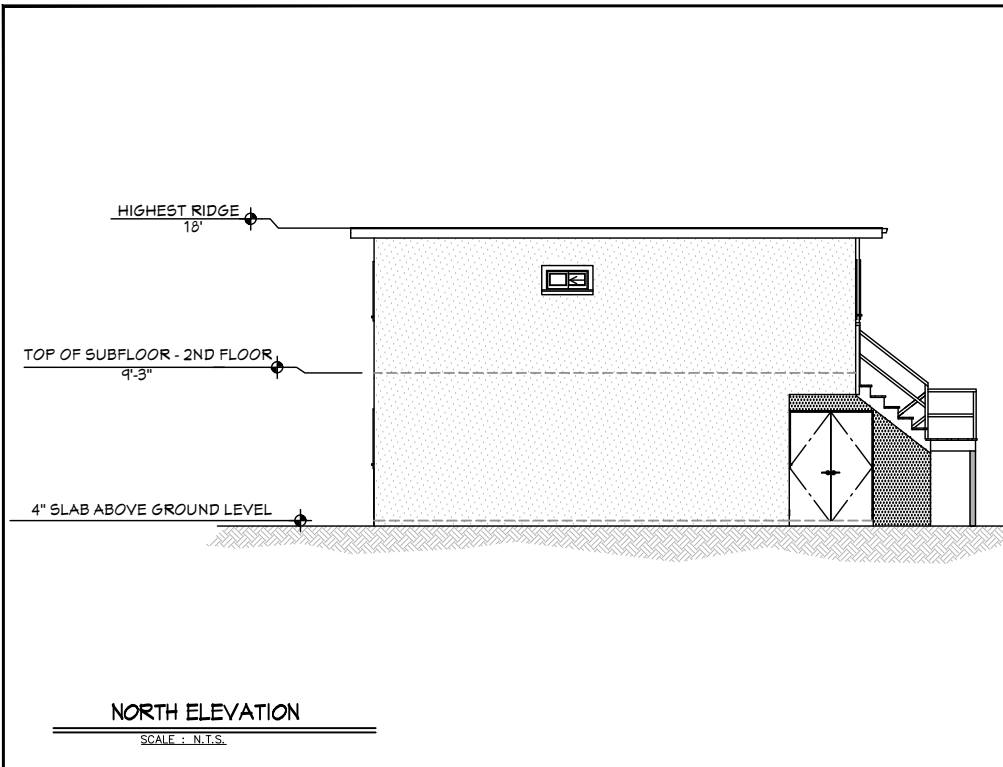

PROJECT NAME:  
**(8) NEW DETACHED ADU 'S**

PROJECT ADDRESS:  
**6072 ATLANTIC AVE,  
UNITS A , LONG BEACH, CA 908055**

SHEET TITLE: ELEVATIONS	
SCALE: AS NOTED	A-2
DATE: 05 /24/ 2025	