



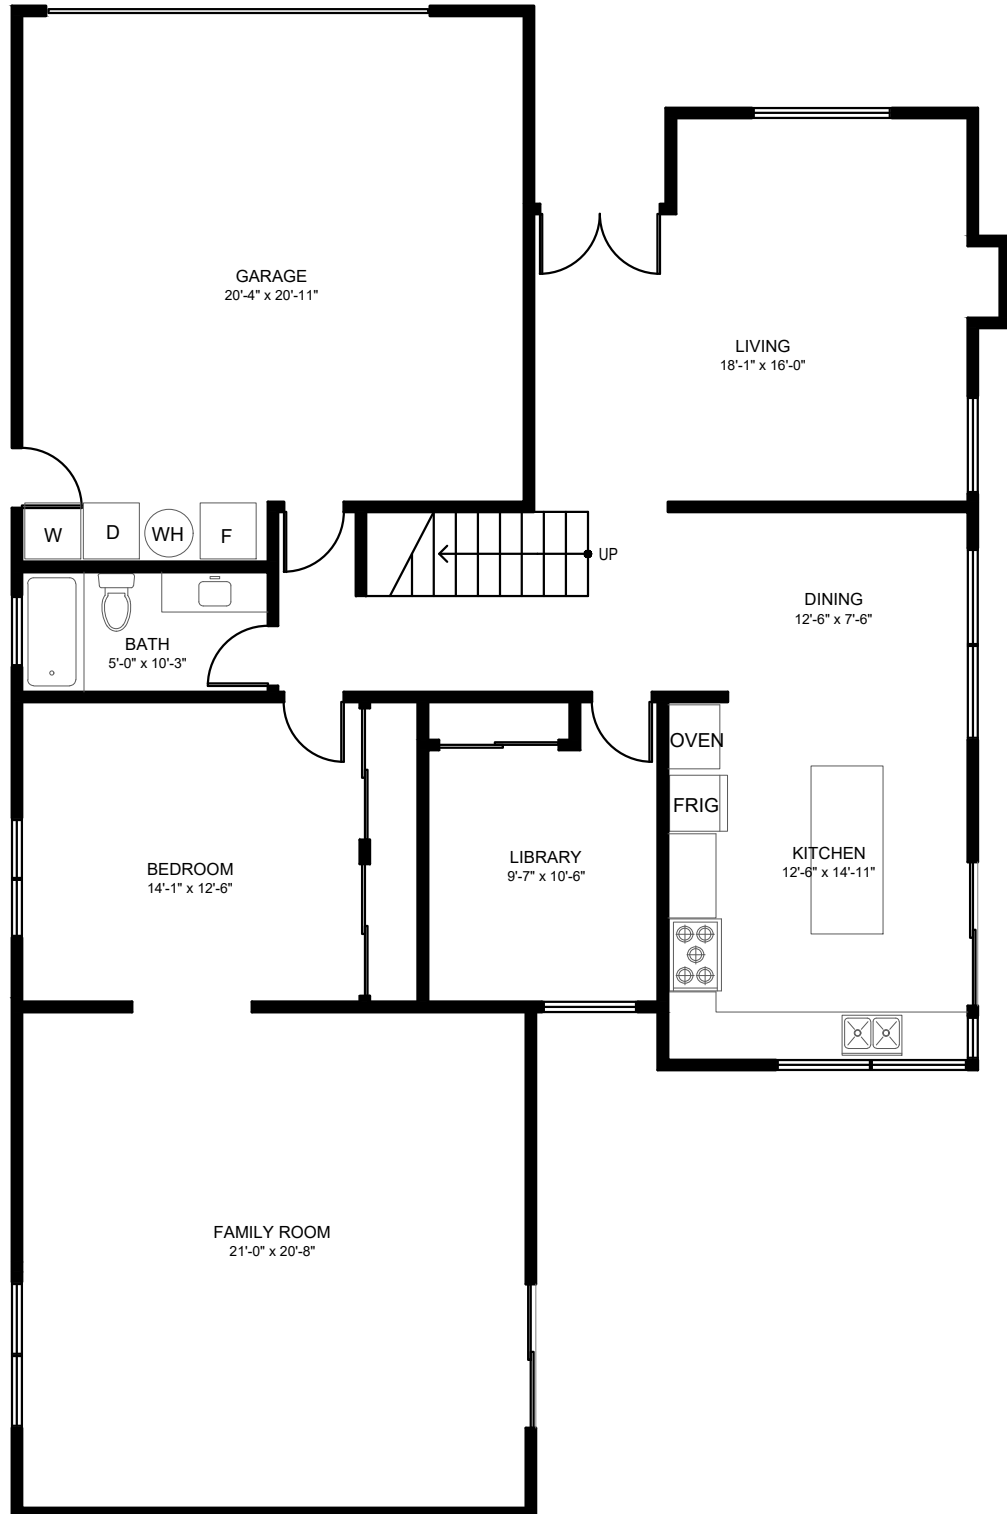


EXISTING FIRST FLOOR PLAN

SCALE: 1/8" = 1'-0"

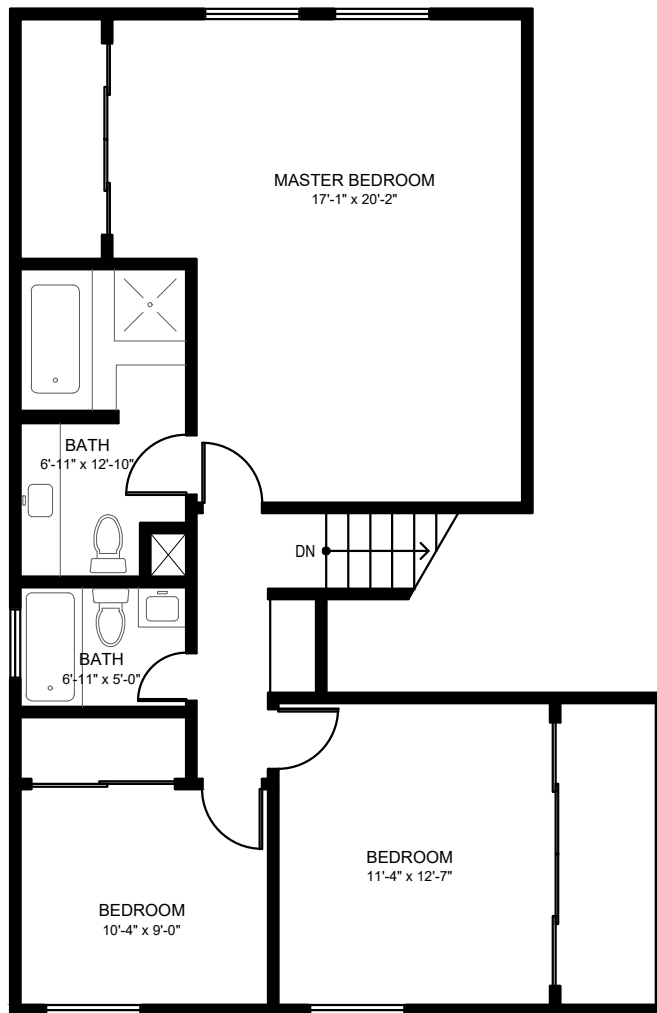


(E) SECOND FLOOR PLAN

SCALE: 1/8" = 1'-0"

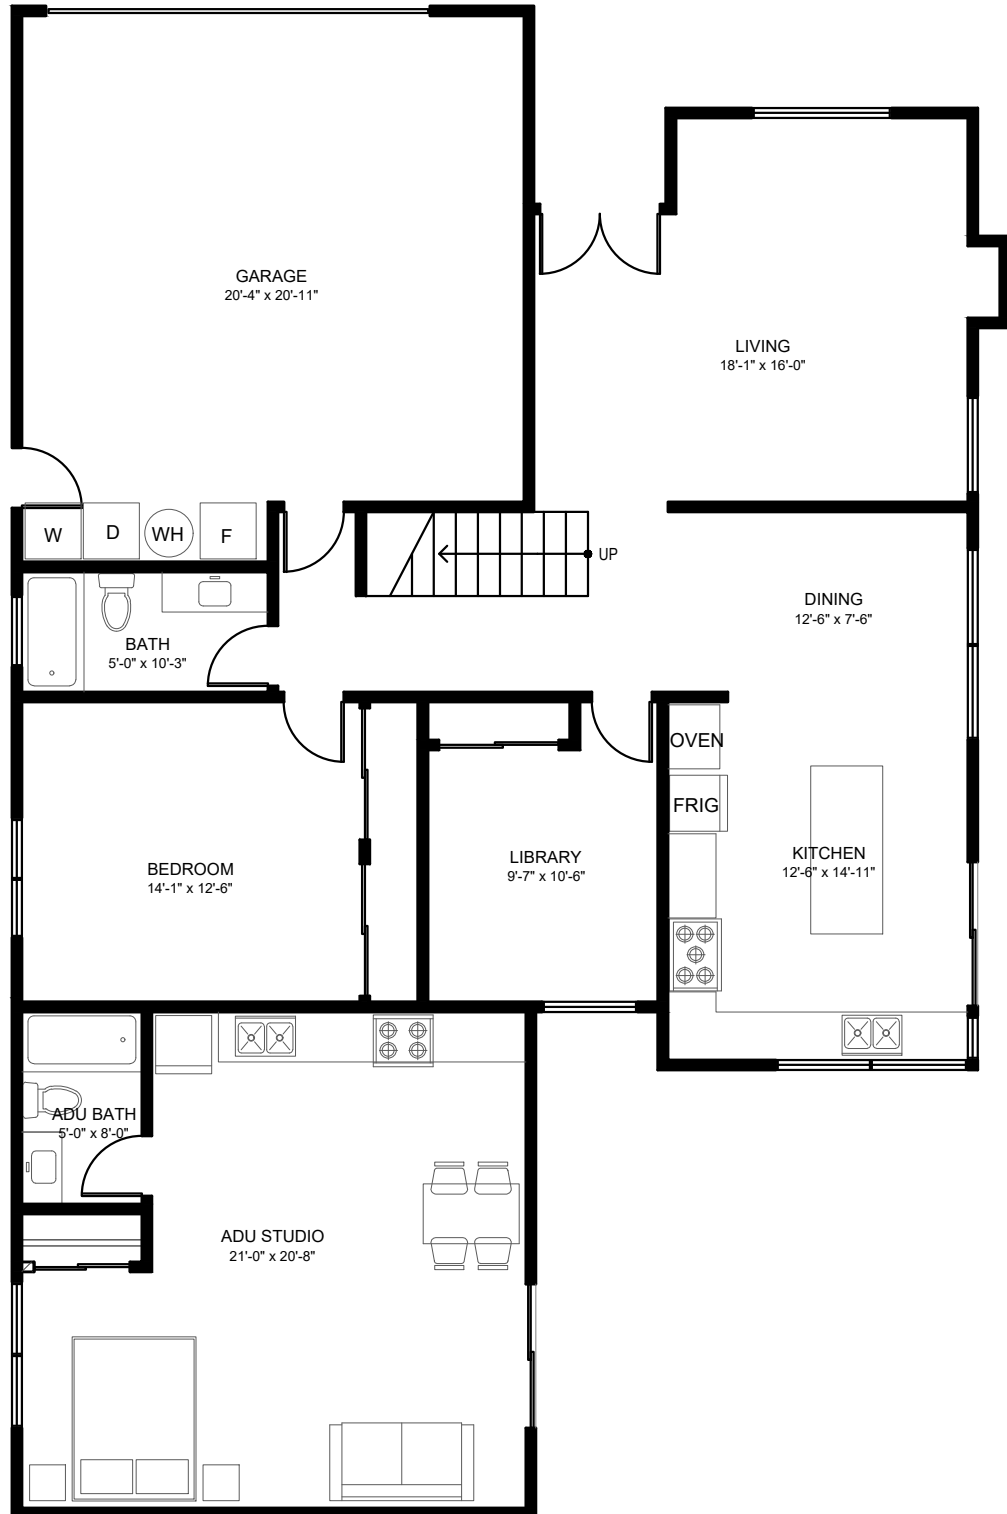

ADU STUDIO FLOOR PLAN

SCALE: 1/8" = 1'-0"

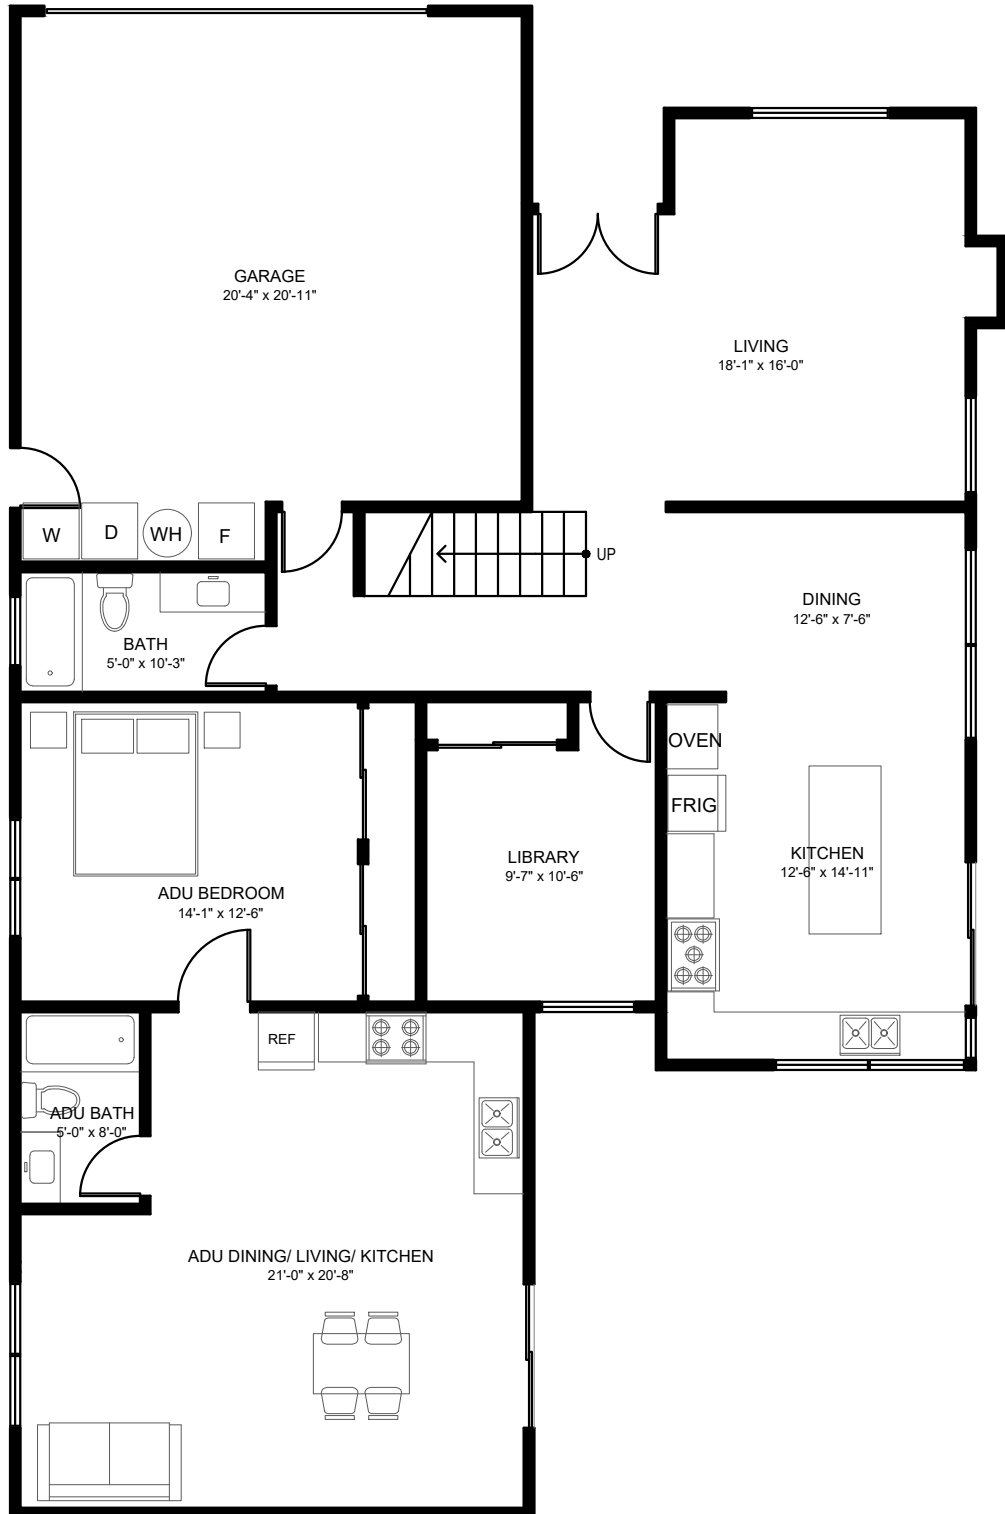

ADU FLOOR PLAN

SCALE: 1/8" = 1'-0"