



- Owner is responsible to confirm project feasibility, including, but not limited to, any project limitations due to setbacks, property lines, easements, or environmental requirements, prior to submittal of project plans.
- These plans are representative of existing work visually accessible to designer. Contractor and owner shall be responsible to field verify existing framing and foundation specifications prior to beginning construction.
- Details and dimensions on existing construction shall be verified at the site by the contractor and any discrepancy between the plans and existing condition shall be promptly reported to the engineer.

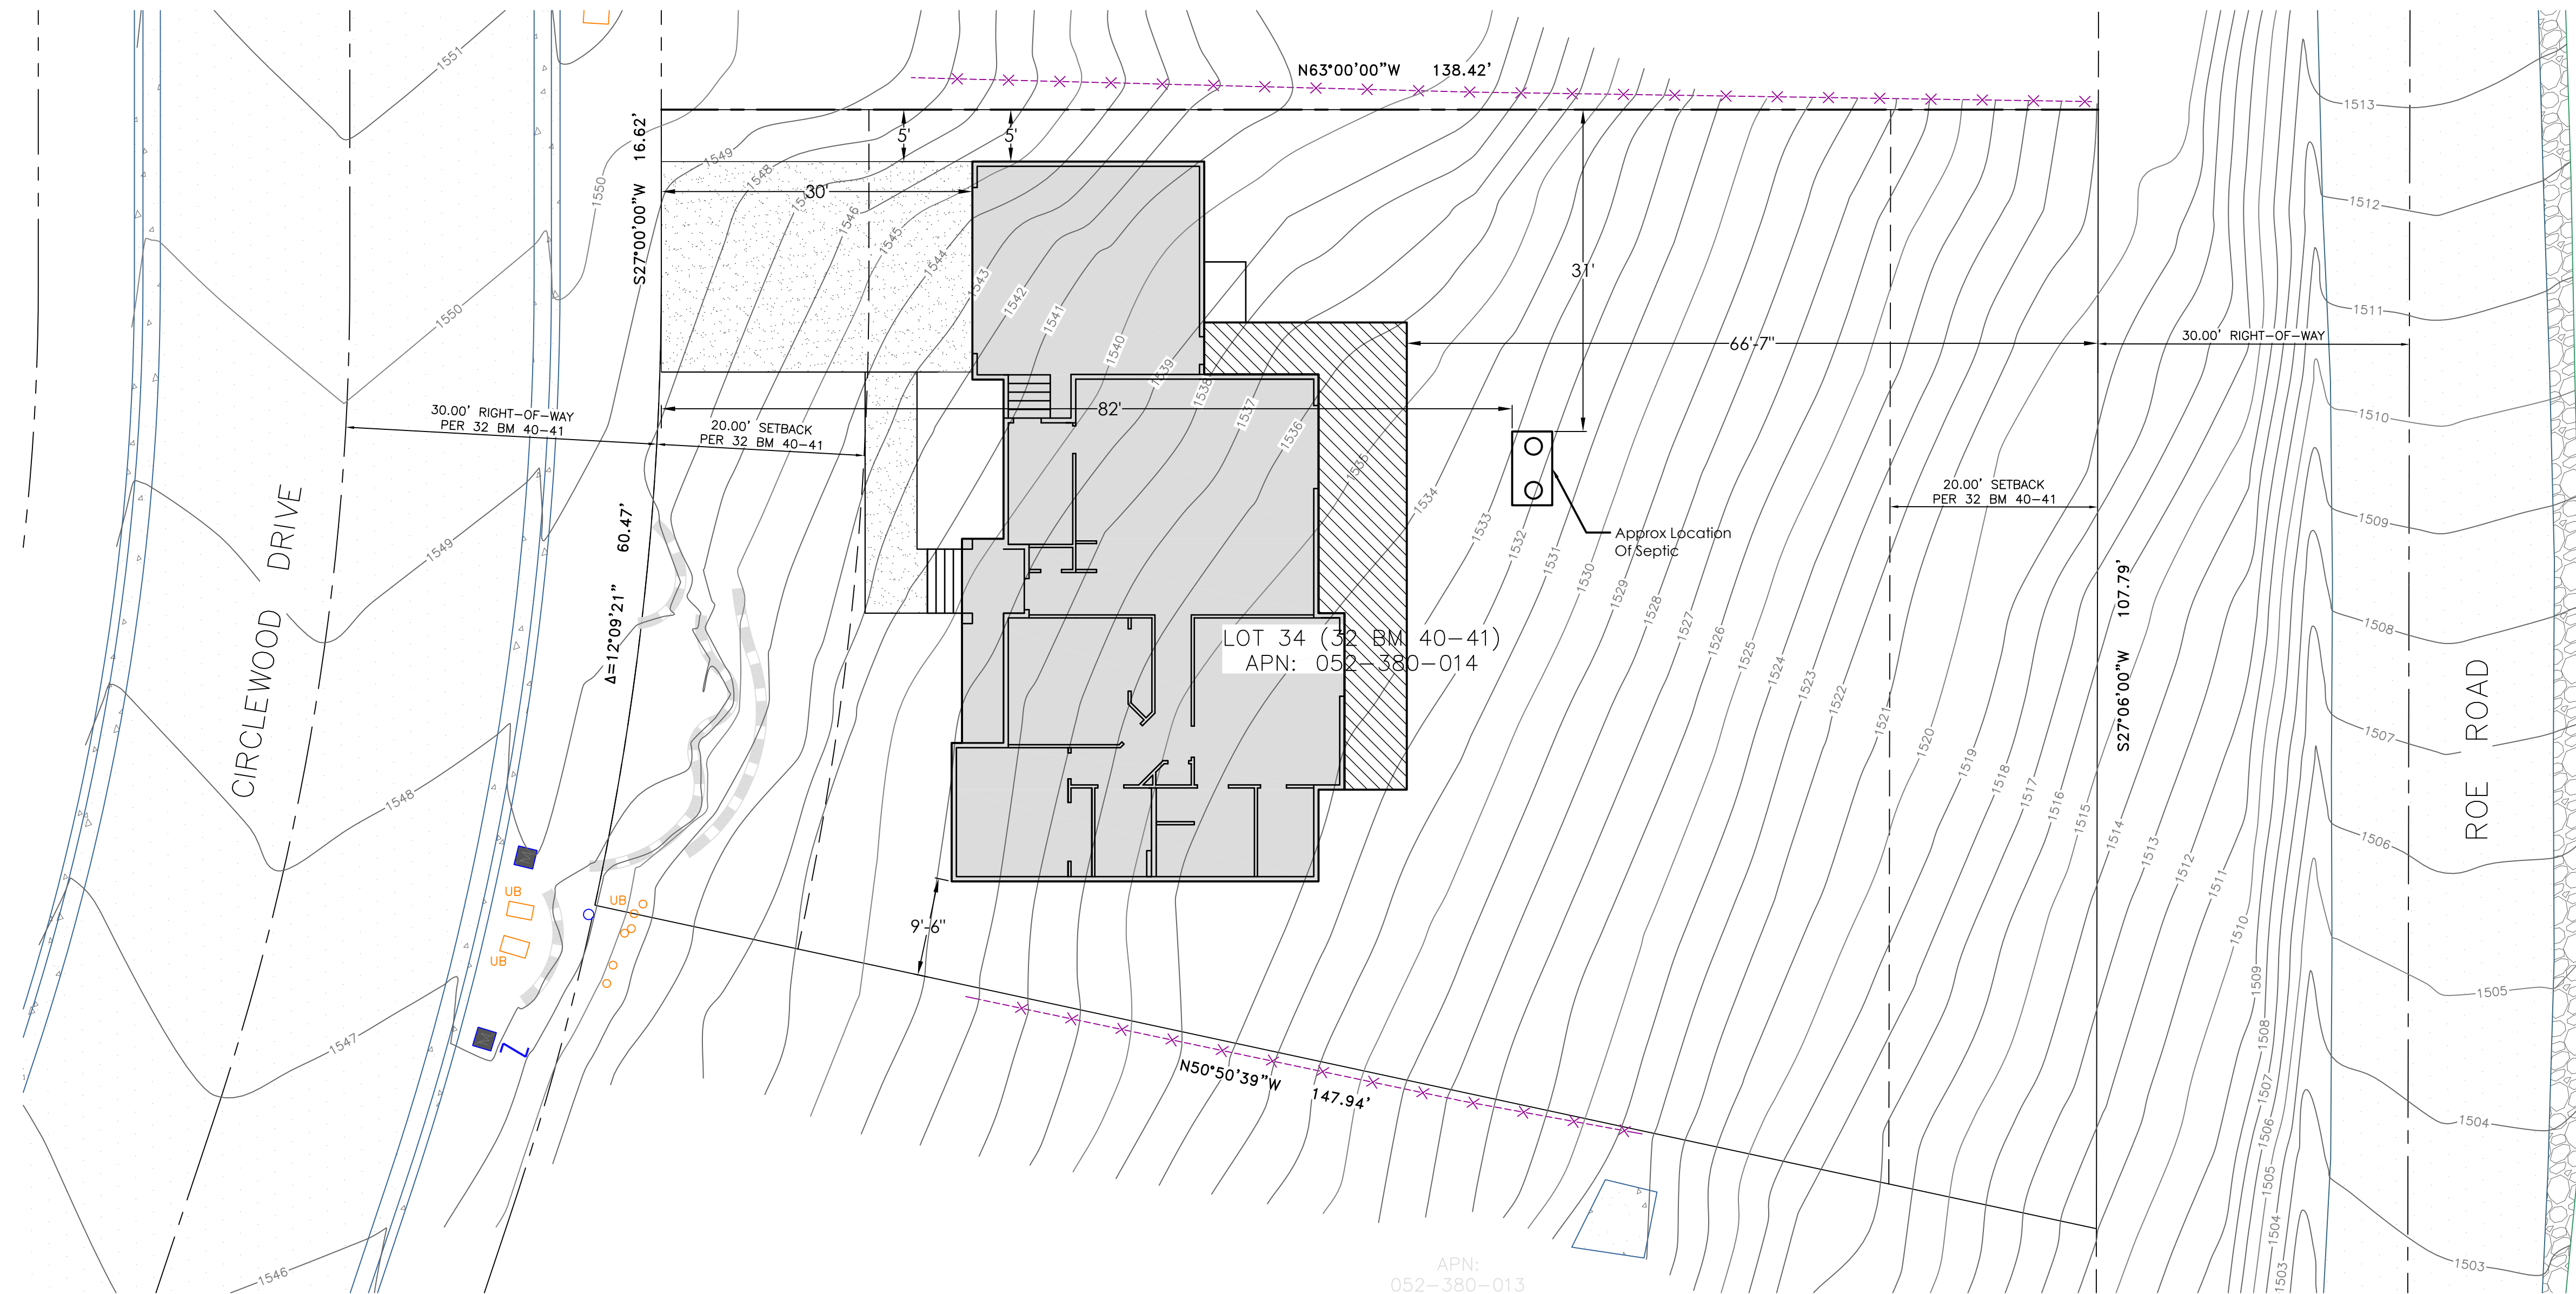

SCALE 1"= 10'

**JRC**  
**DESIGNS**  
PH: 916.204.8815 Email: JRCDesigns00@gmail.com

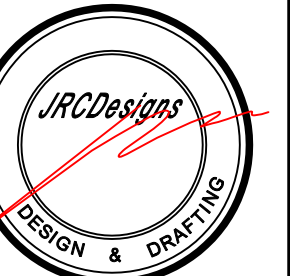

Jamie R Cisneros  
 Tel: 916.204.8815  
 Email: JRCDesigns00@gmail.com

**New Home**  
617 Circlewood Dr  
Paradise, CA 95969  
APN: 052-320-014


## Site Plan

|  |  |                       |                     |
|--|--|-----------------------|---------------------|
|  |  | DRAWN BY:<br>I C 2637 | DATE:<br>05/10/2026 |
|  |  |                       |                     |
|  |  |                       |                     |
|  |  |                       |                     |
|  |  |                       |                     |

FluCore Enterprises LLC  
Angel Sanchez  
650-207-7340  
angel\_solis\_99@yahoo.com

*HEET*

A2

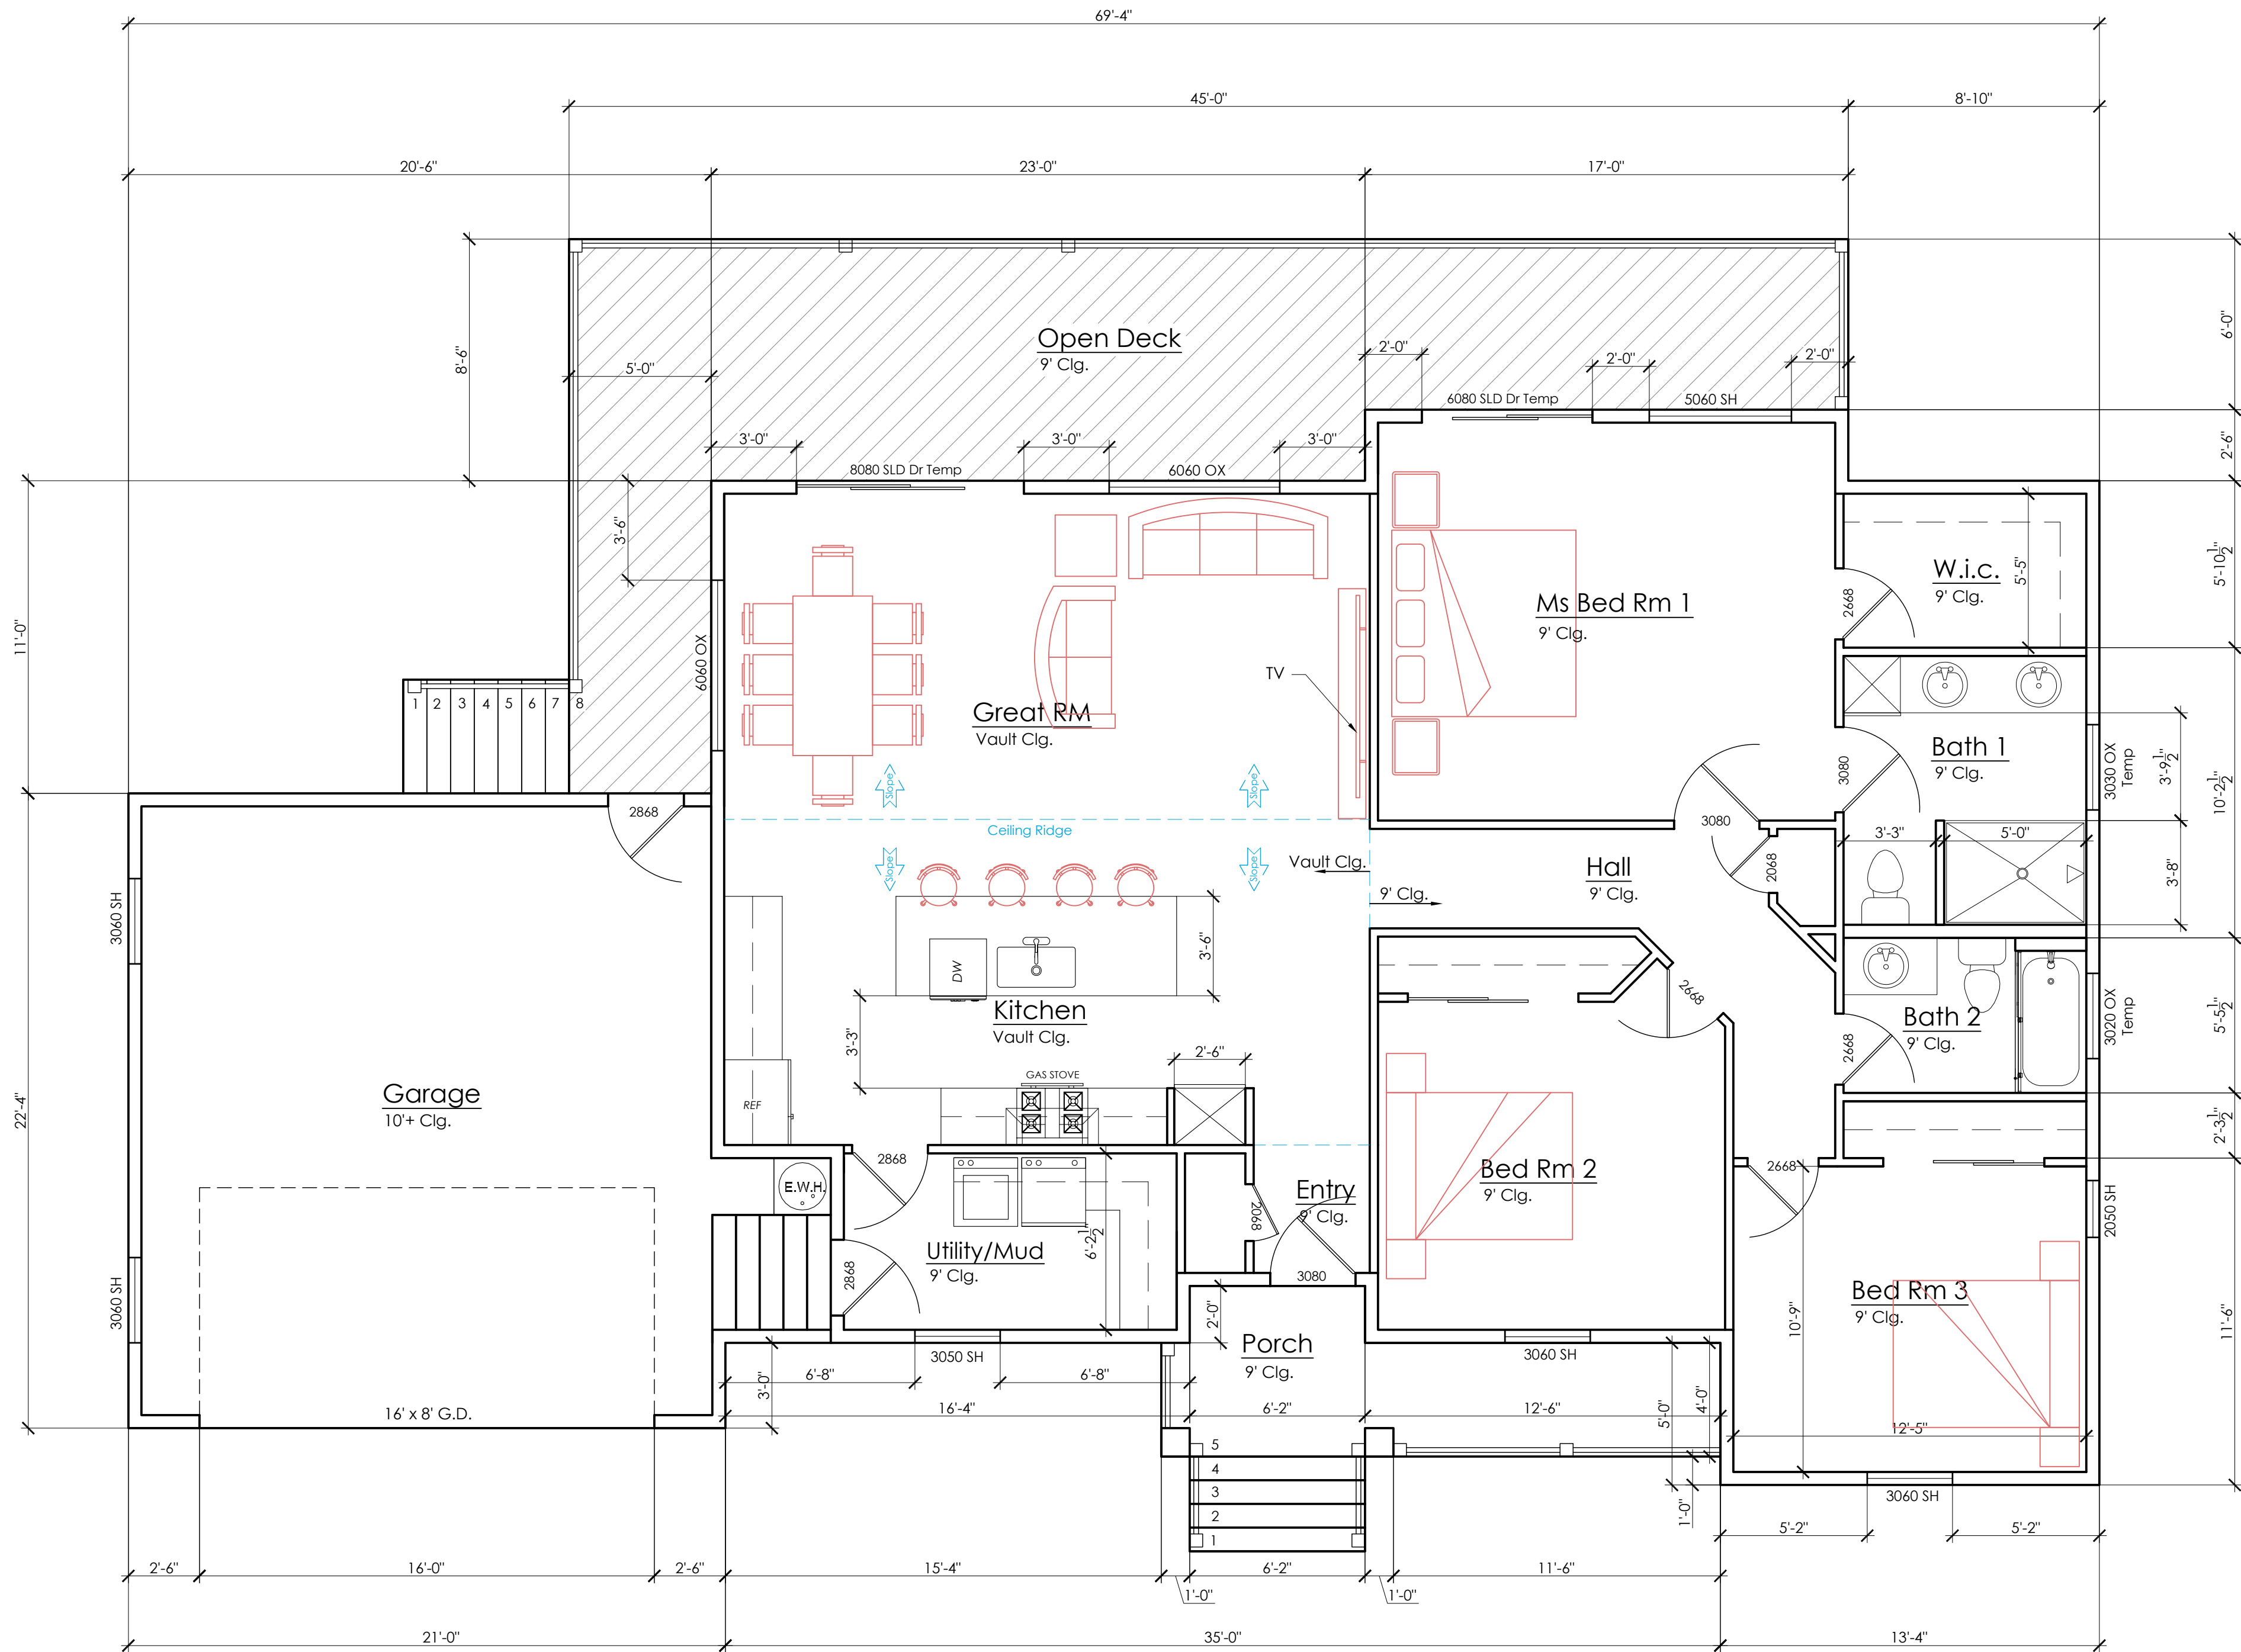

Main Level 1550 SF  
**Floor Plan**  
1/4" = 1'-0"

Window & Door Size Abbreviation

WIDTH

INCHES

32

32

HEIGHT

FEET

Window Abbreviations



OX - Hoz. slide window

TS - transom above

FX - fix window

SH - single hung type

CS - casement type

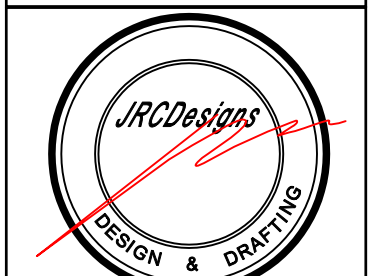 

Jamie R Cisneros  
PH: 916.204.8815  
Em: JRCDesigns00@gmail.com

PROJECT NAME/ADDRESS  
**New Home**  
617 Circlewood Dr  
Paradise, CA 95969  
APN: 052-320-014

SHEET TITLE  
**Floor Plan**

| REVISIONS DATE |  |
|----------------|--|
| NO.            |  |
| 1              |  |
| 2              |  |
| 3              |  |
ProCore Enterprises LLC  
Angel Sanchez  
650-207-7340  
angel\_salis\_99@yahoo.com

