




MODERN FARMHOUSE



TRADITIONAL SPANISH



WARM CONTEMPORARY

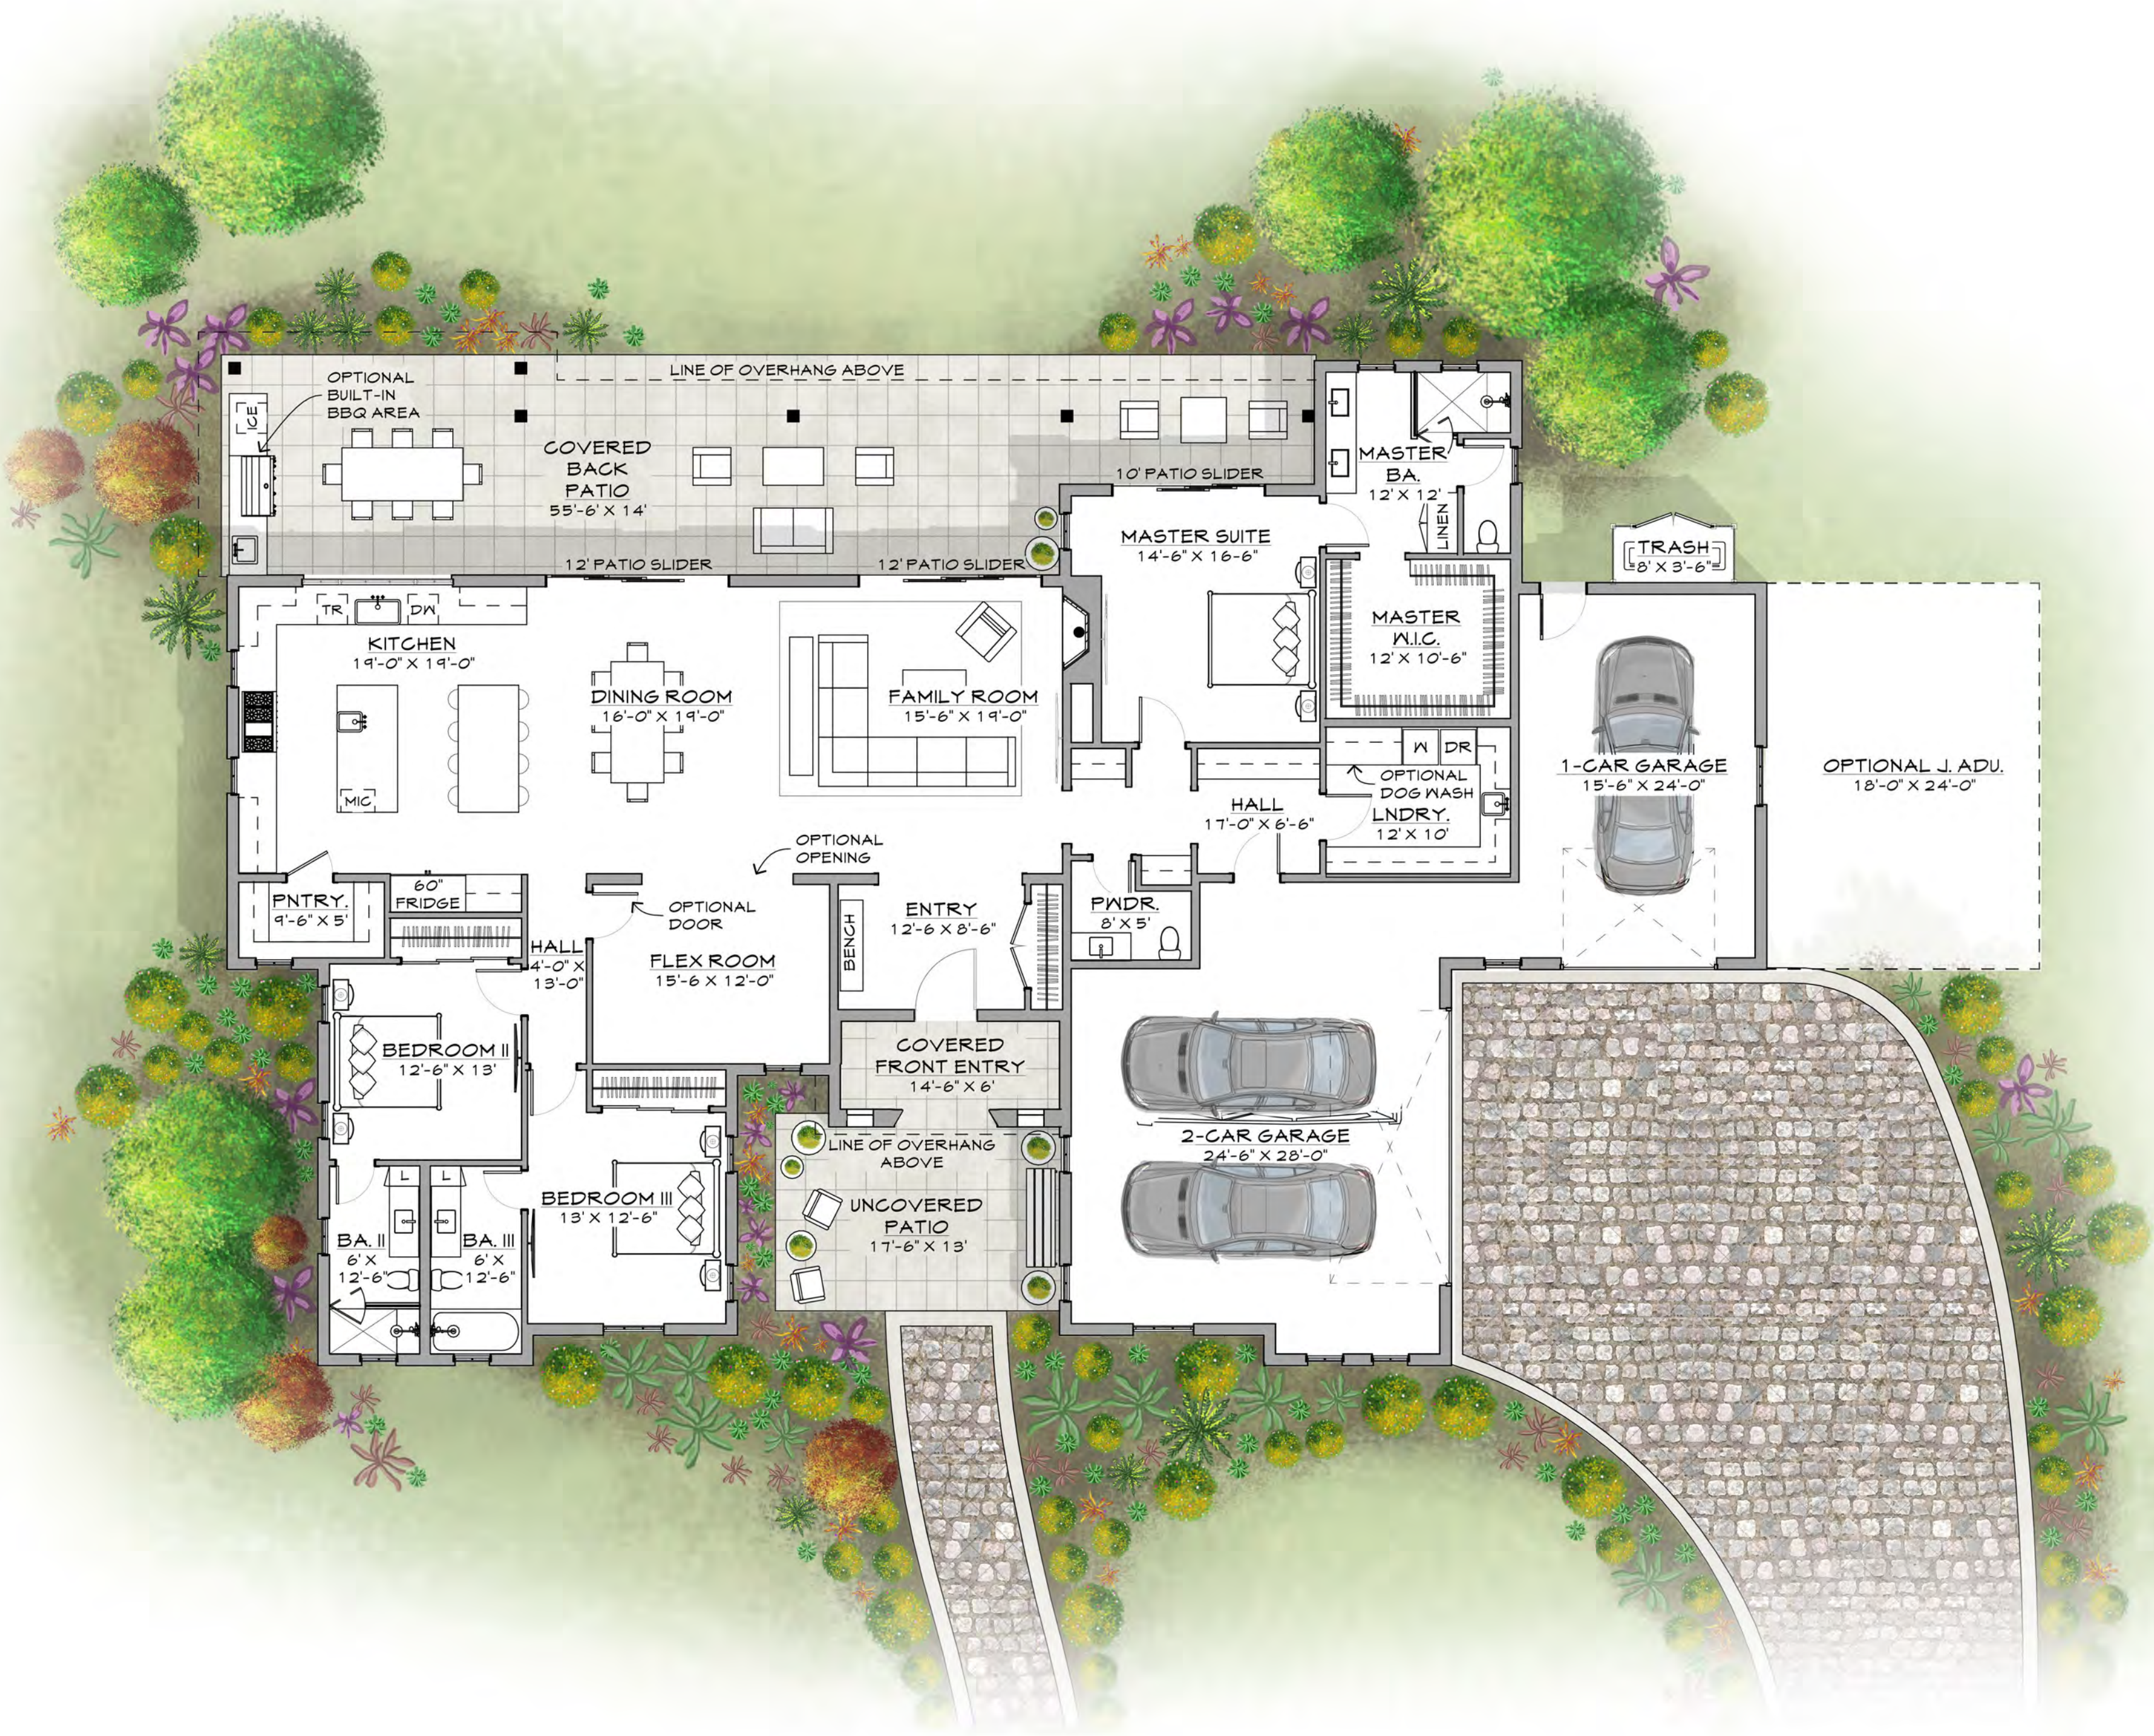

SCHEMATIC FLOOR PLAN

SCALE: 1/8" = 1'-0"

PROJECT STATISTICS:

3 BEDS + 3.5 BATHS + DINING/FLEX ROOM

MAIN LEVEL (CONDITIONED): 3,131 SF


3-CAR GARAGE : 1,156 SF

BUILDING STATISTICS:


WIDTH: 102'

DEPTH: 66'



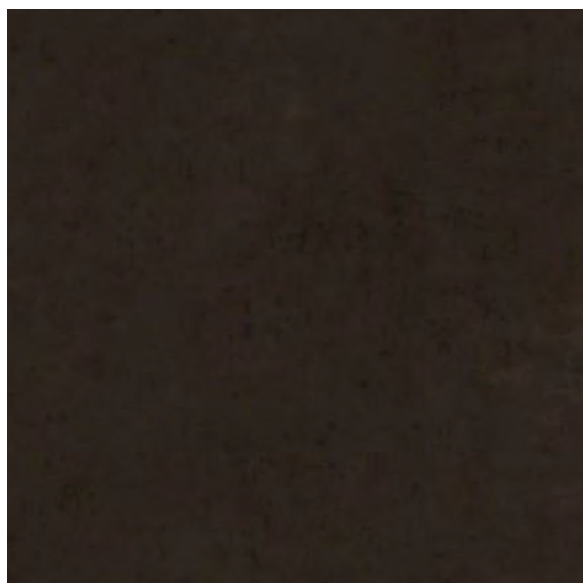

WINDOWS AND DOOR TRIM
DARK BRONZE ALUMINUM

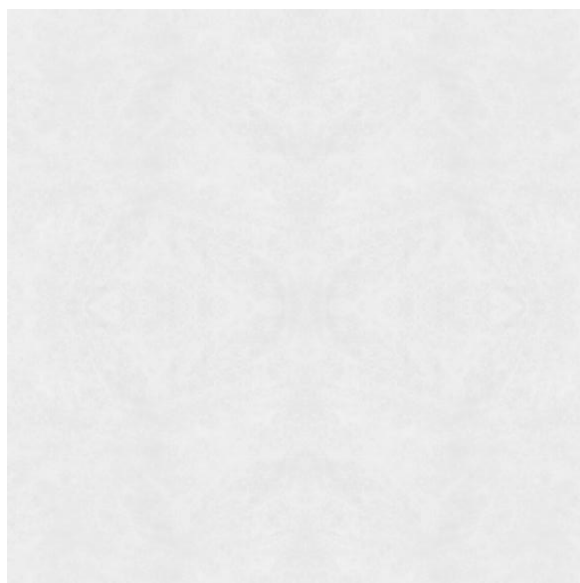

WHITE SMOOTH TROWEL
FINISH STUCCO



PRE-CAST LIMESTONE
CORNICE




WALNUT WOOD- EXPOSED
RAFTERS, BEAMS AND SHUTTERS



REDLANDS CLAY TILE PINTO
GOLD FLASH SANDCAST BLEND


Isaman design, Inc.

ARCHITECTURE
2420 Broad Street
San Luis Obispo, CA 93401
Phone: 805.544.5672
Fax: 805.544.5642
www.isamandesign.com

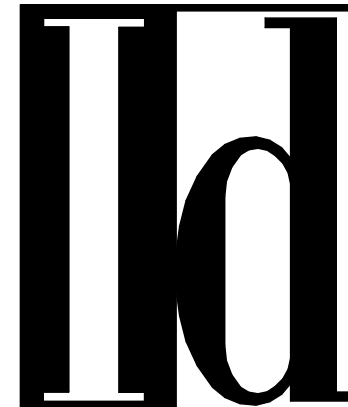

GRAN CIELO - PLAN 1 TRADITIONAL SPANISH

PASO ROBLES, CA

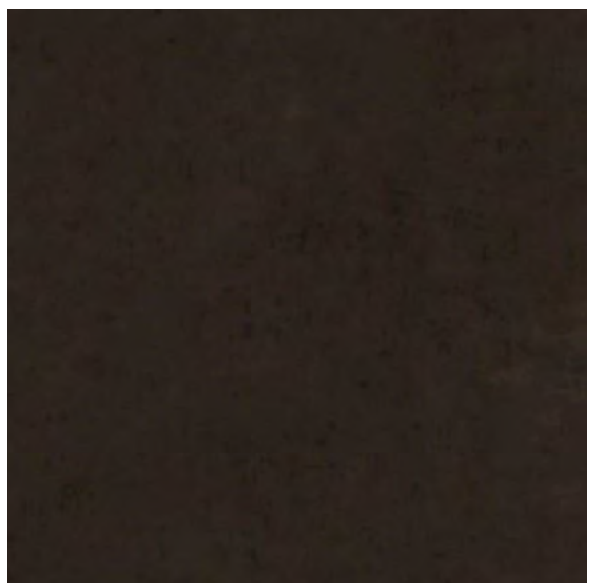


WINDOWS AND DOOR TRIM
DARK BRONZE ALUMINUM



DARK GREY STANDING
SEAM METAL ROOF



STACKED STONE FACADE

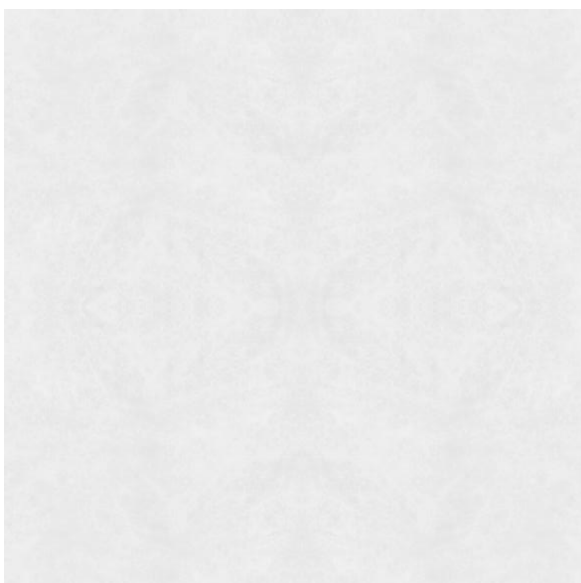


WHITE SMOOTH TROWEL
FINISH STUCCO



PRE-CAST LIMESTONE
WALL CAP

Isaman design, Inc.

ARCHITECTURE
2420 Broad Street
San Luis Obispo, CA 93401
Phone: 805.544.5672
Fax: 805.544.5642
www.isamandesign.com

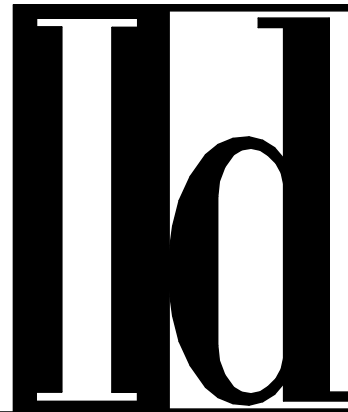



WINDOWS AND DOOR TRIM
DARK BRONZE ALUMINUM



DARK GREY STANDING
SEAM METAL ROOF



PAINTED WHITE RAFTERS
AND TRIM




PAINTED WHITE BOARD
AND BATTEN

Isaman design, Inc.

ARCHITECTURE
2420 Broad Street
San Luis Obispo, CA 93401
Phone: 805.544.5672
Fax: 805.544.5642
www.isamandesign.com



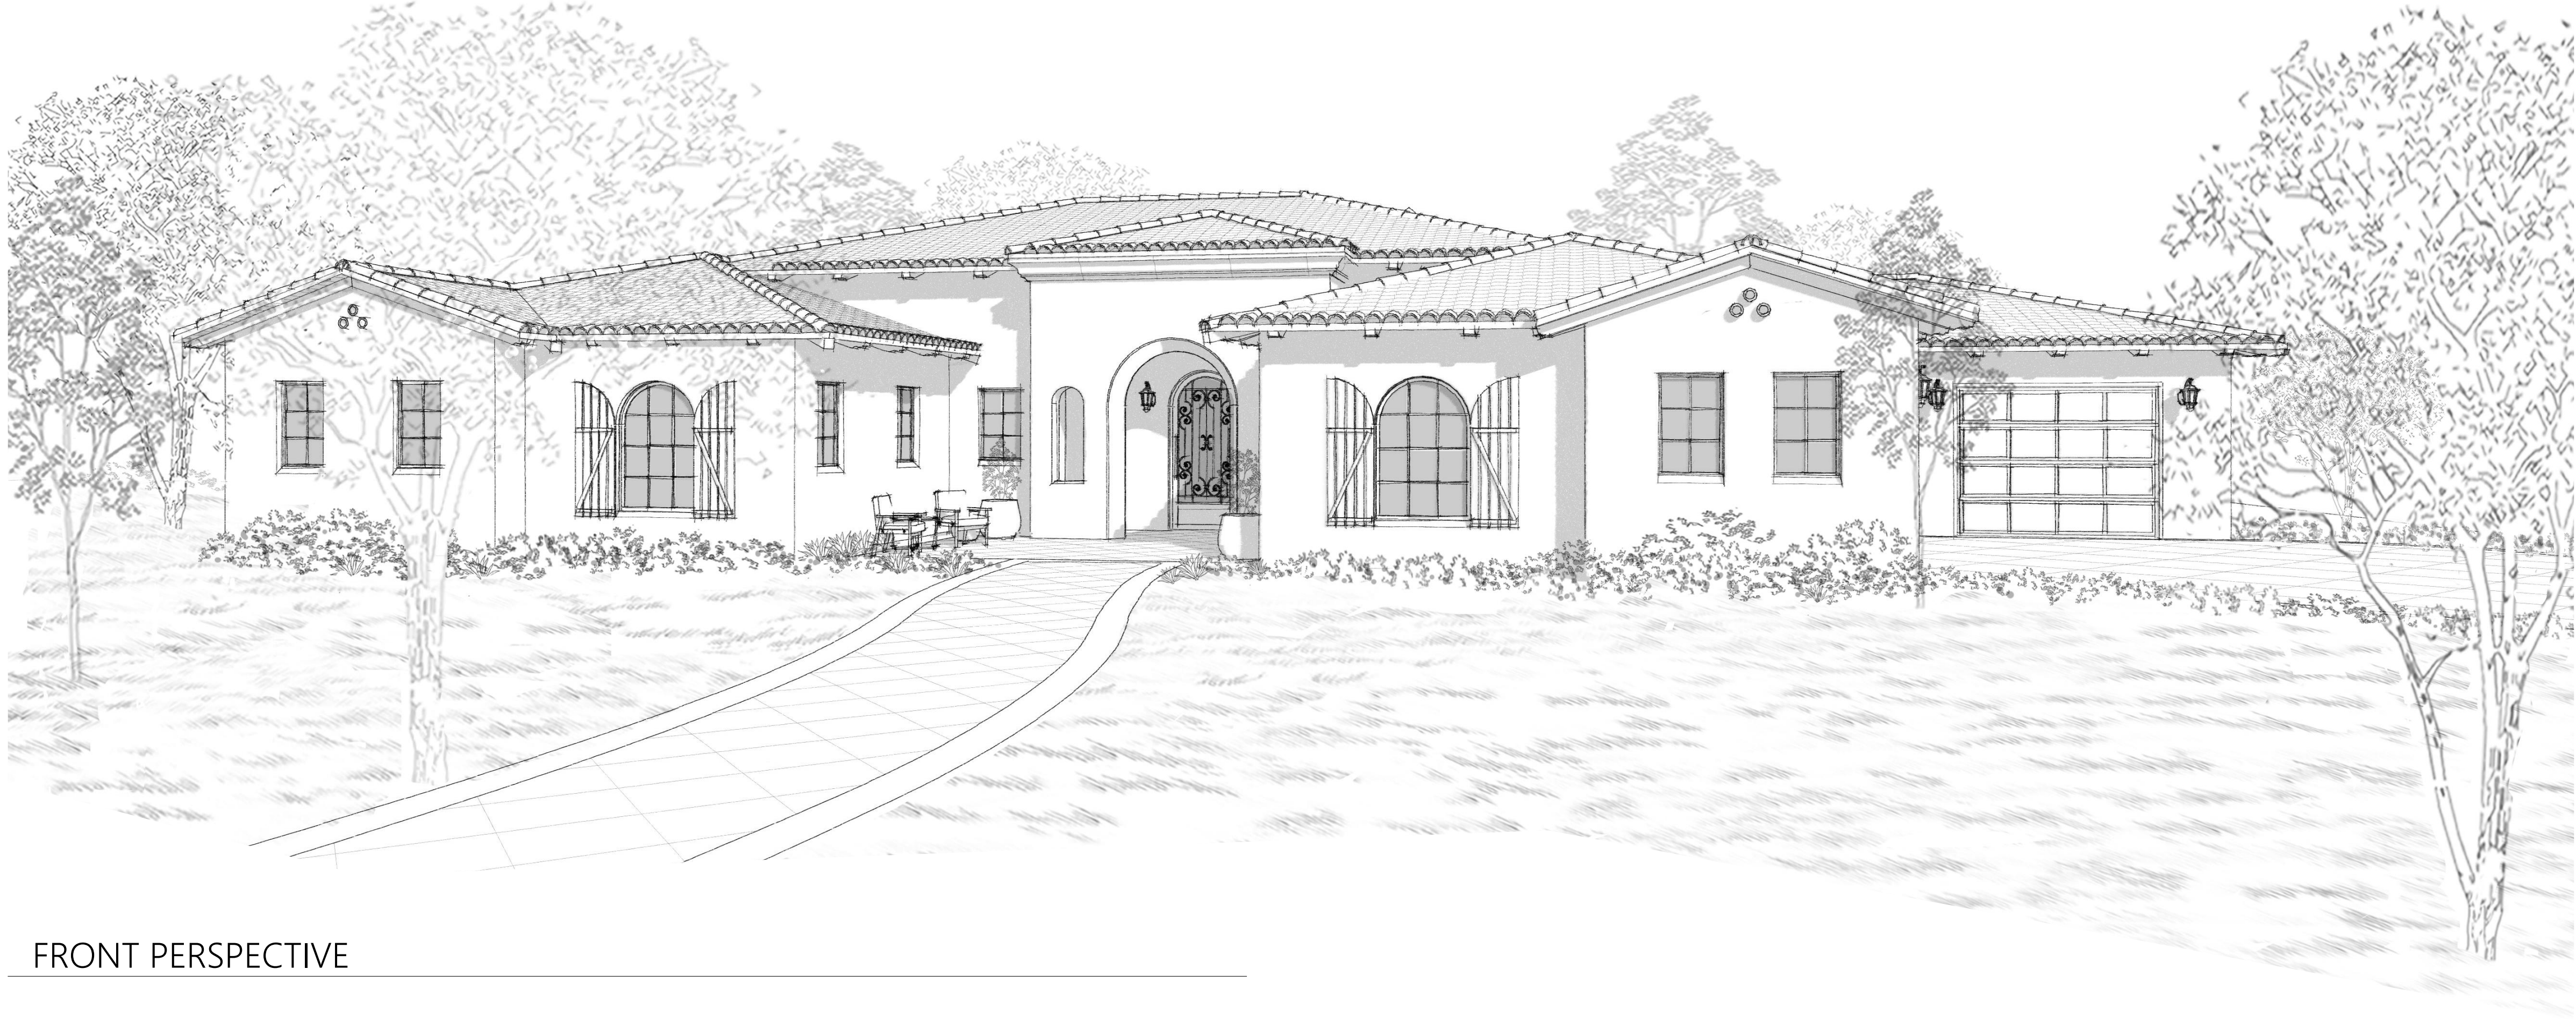

FRONT PERSPECTIVE




REAR PERSPECTIVE


GRAN CIELO - PLAN 1 TRADITIONAL SPANISH

PASO ROBLES, CA

Isaman design, Inc.


ARCHITECTURE
2420 Broad Street
San Luis Obispo, CA 93401
Phone: 805.544.5672
Fax: 805.544.5642
www.isamandesign.com

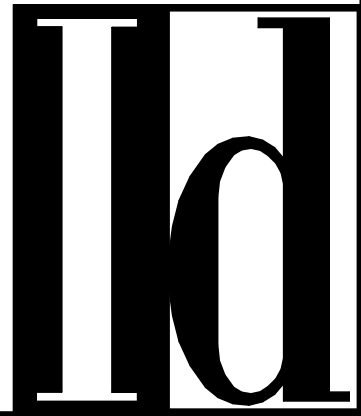

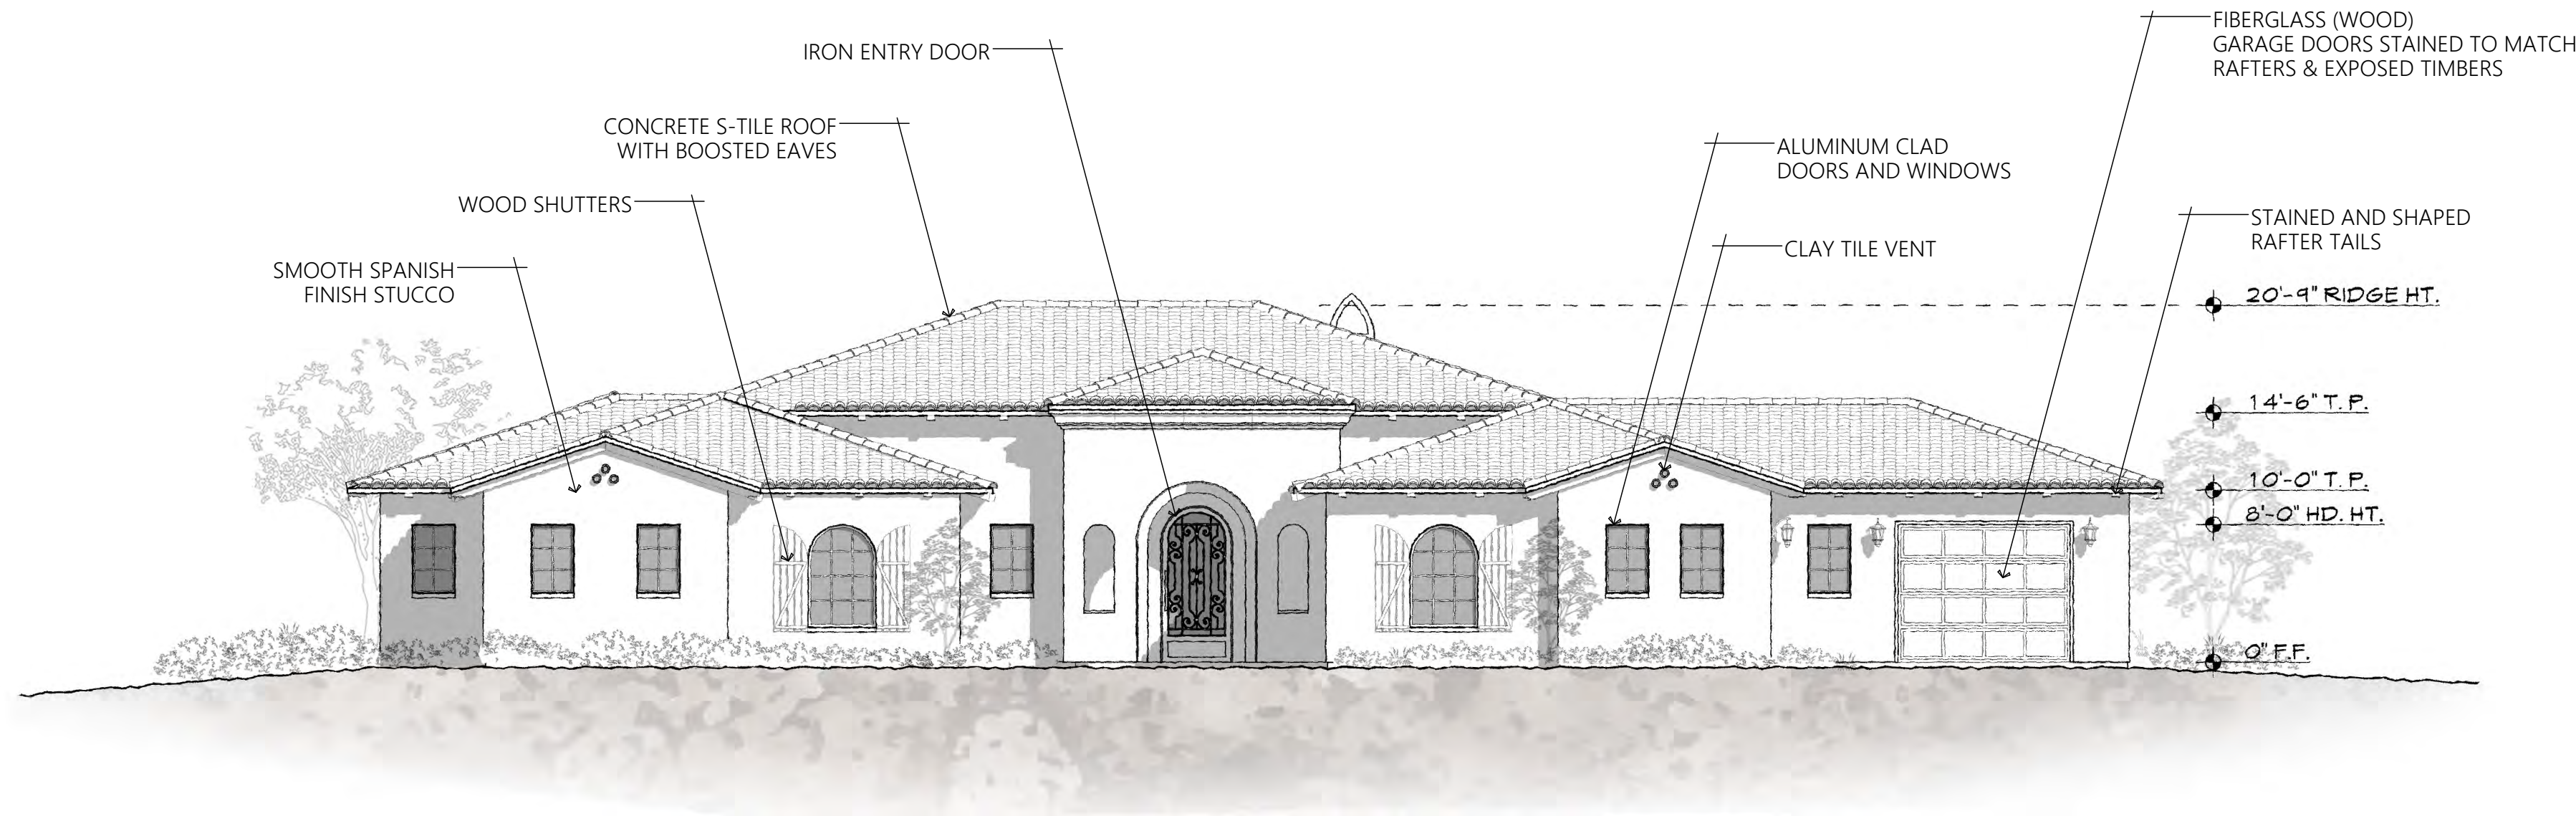


FRONT ELEVATION

SCALE: 1/8" = 1'-0"

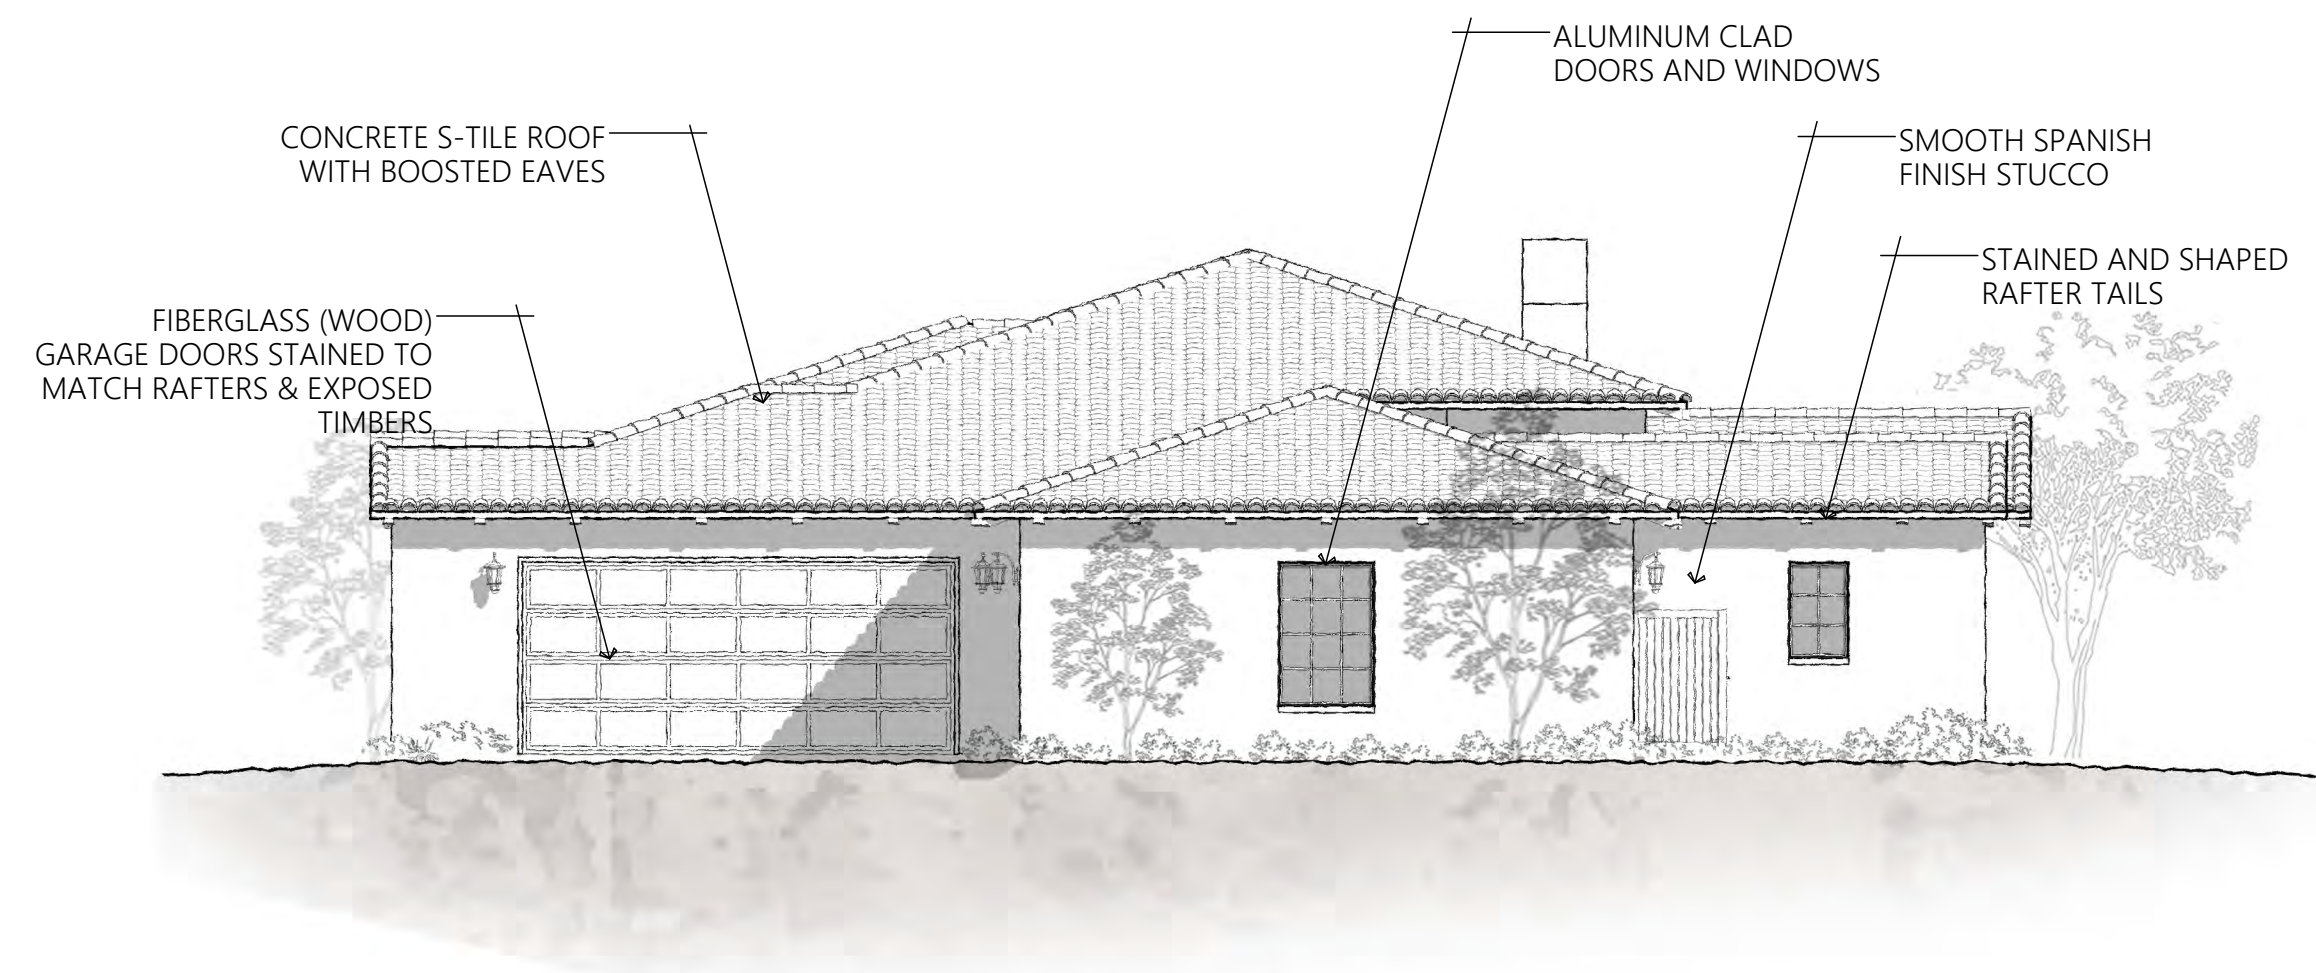


RIGHT ELEVATION

SCALE: 1/8" = 1'-0"

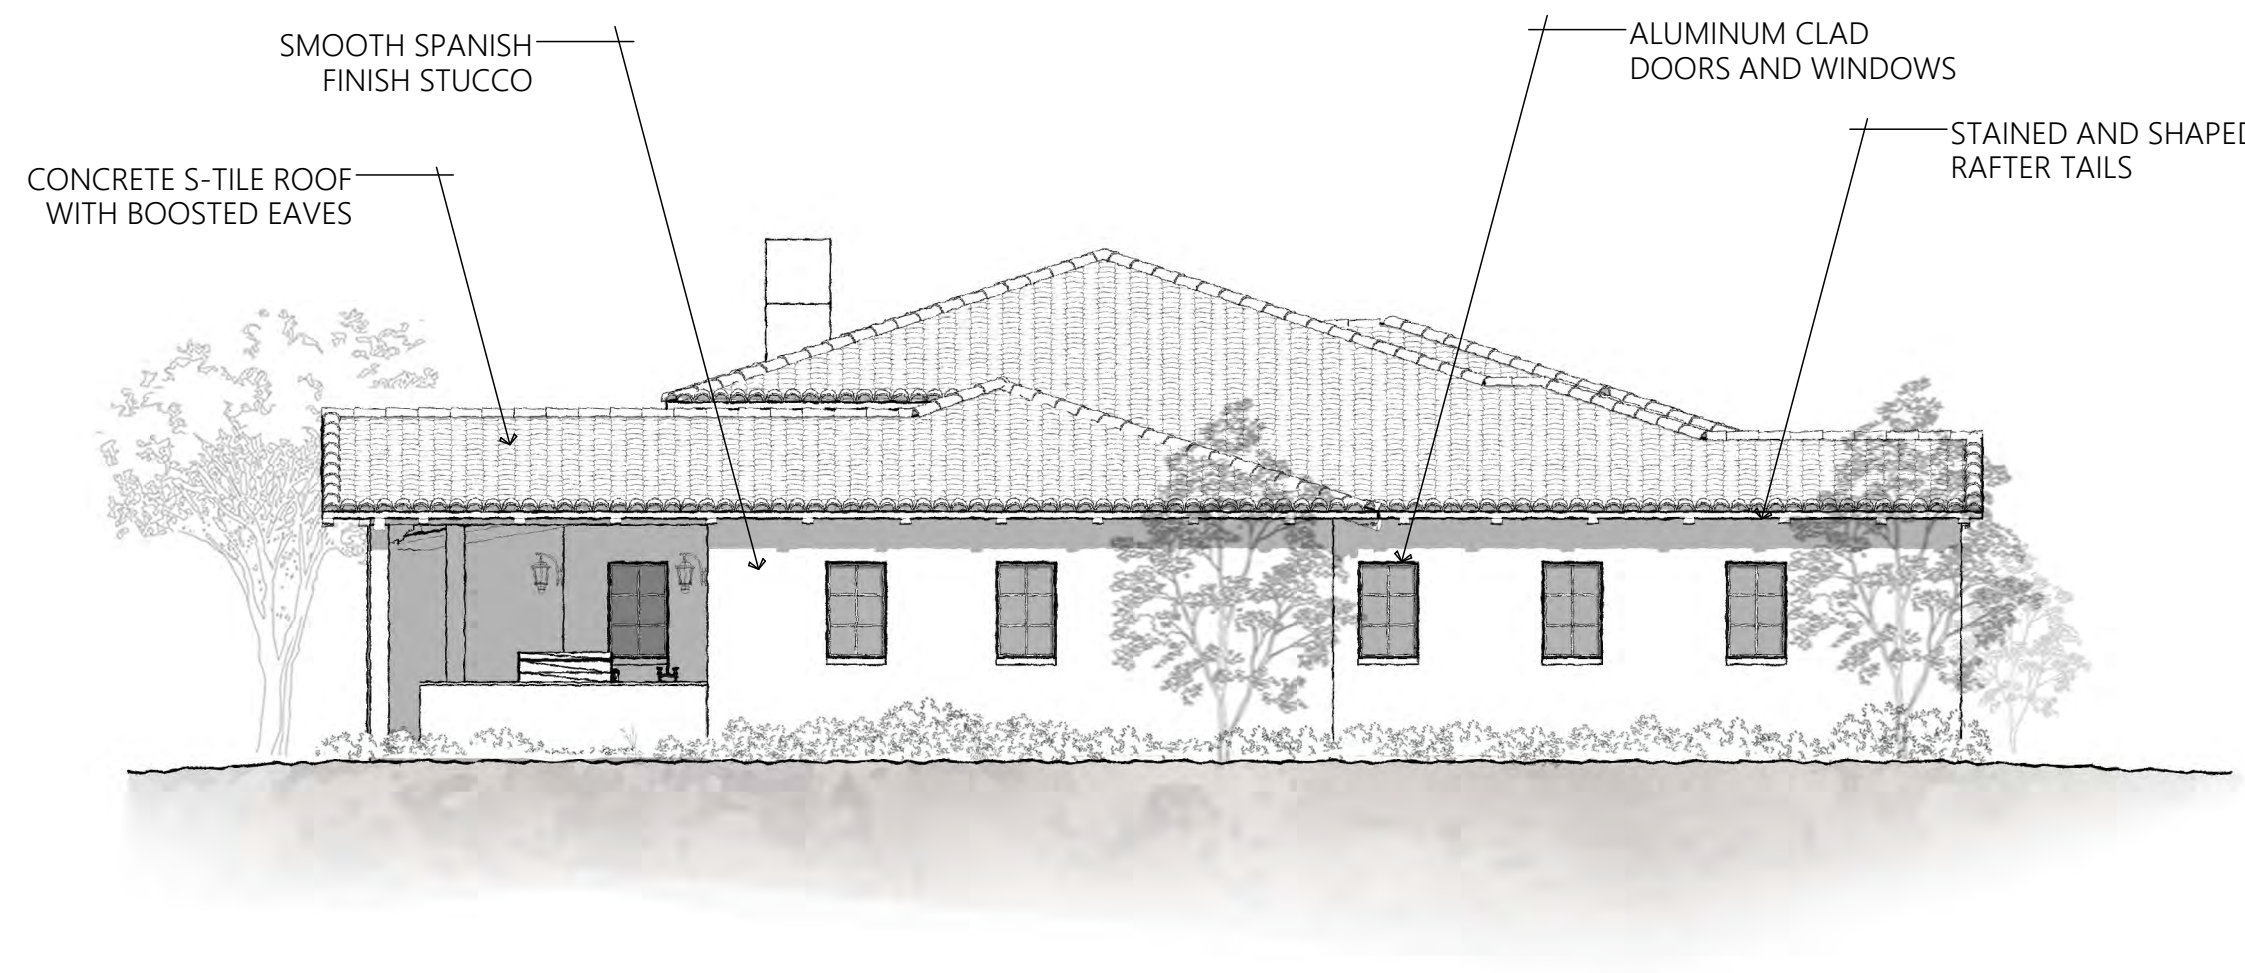

LEFT ELEVATION

SCALE: 1/8" = 1'-0"

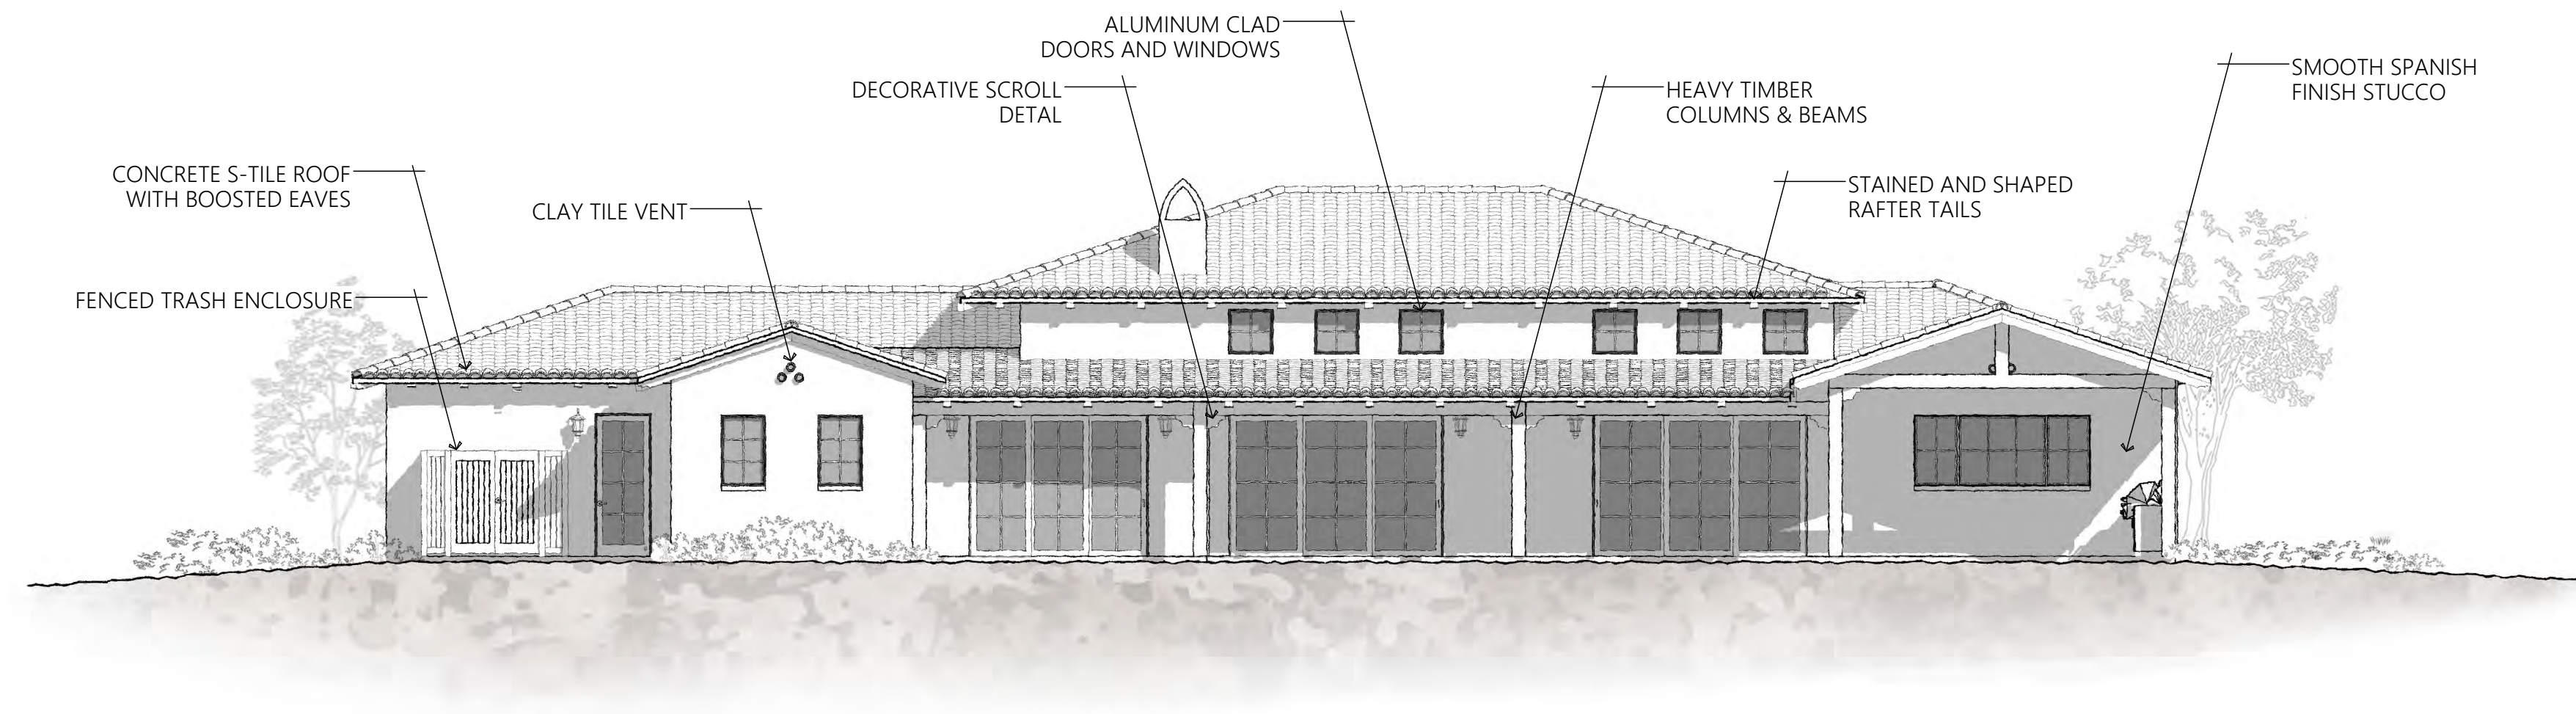



REAR ELEVATION

SCALE: 1/8" = 1'-0"

Isaman design, Inc.

ARCHITECTURE
2420 Broad Street
San Luis Obispo, CA 93401
Phone: 805.544.5672
Fax: 805.544.5642
www.isamandesign.com

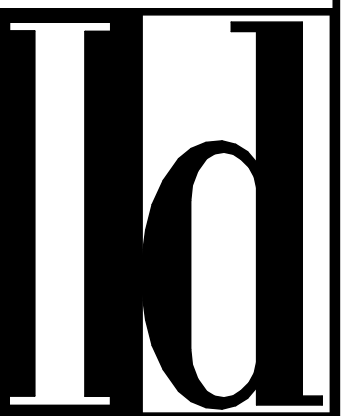

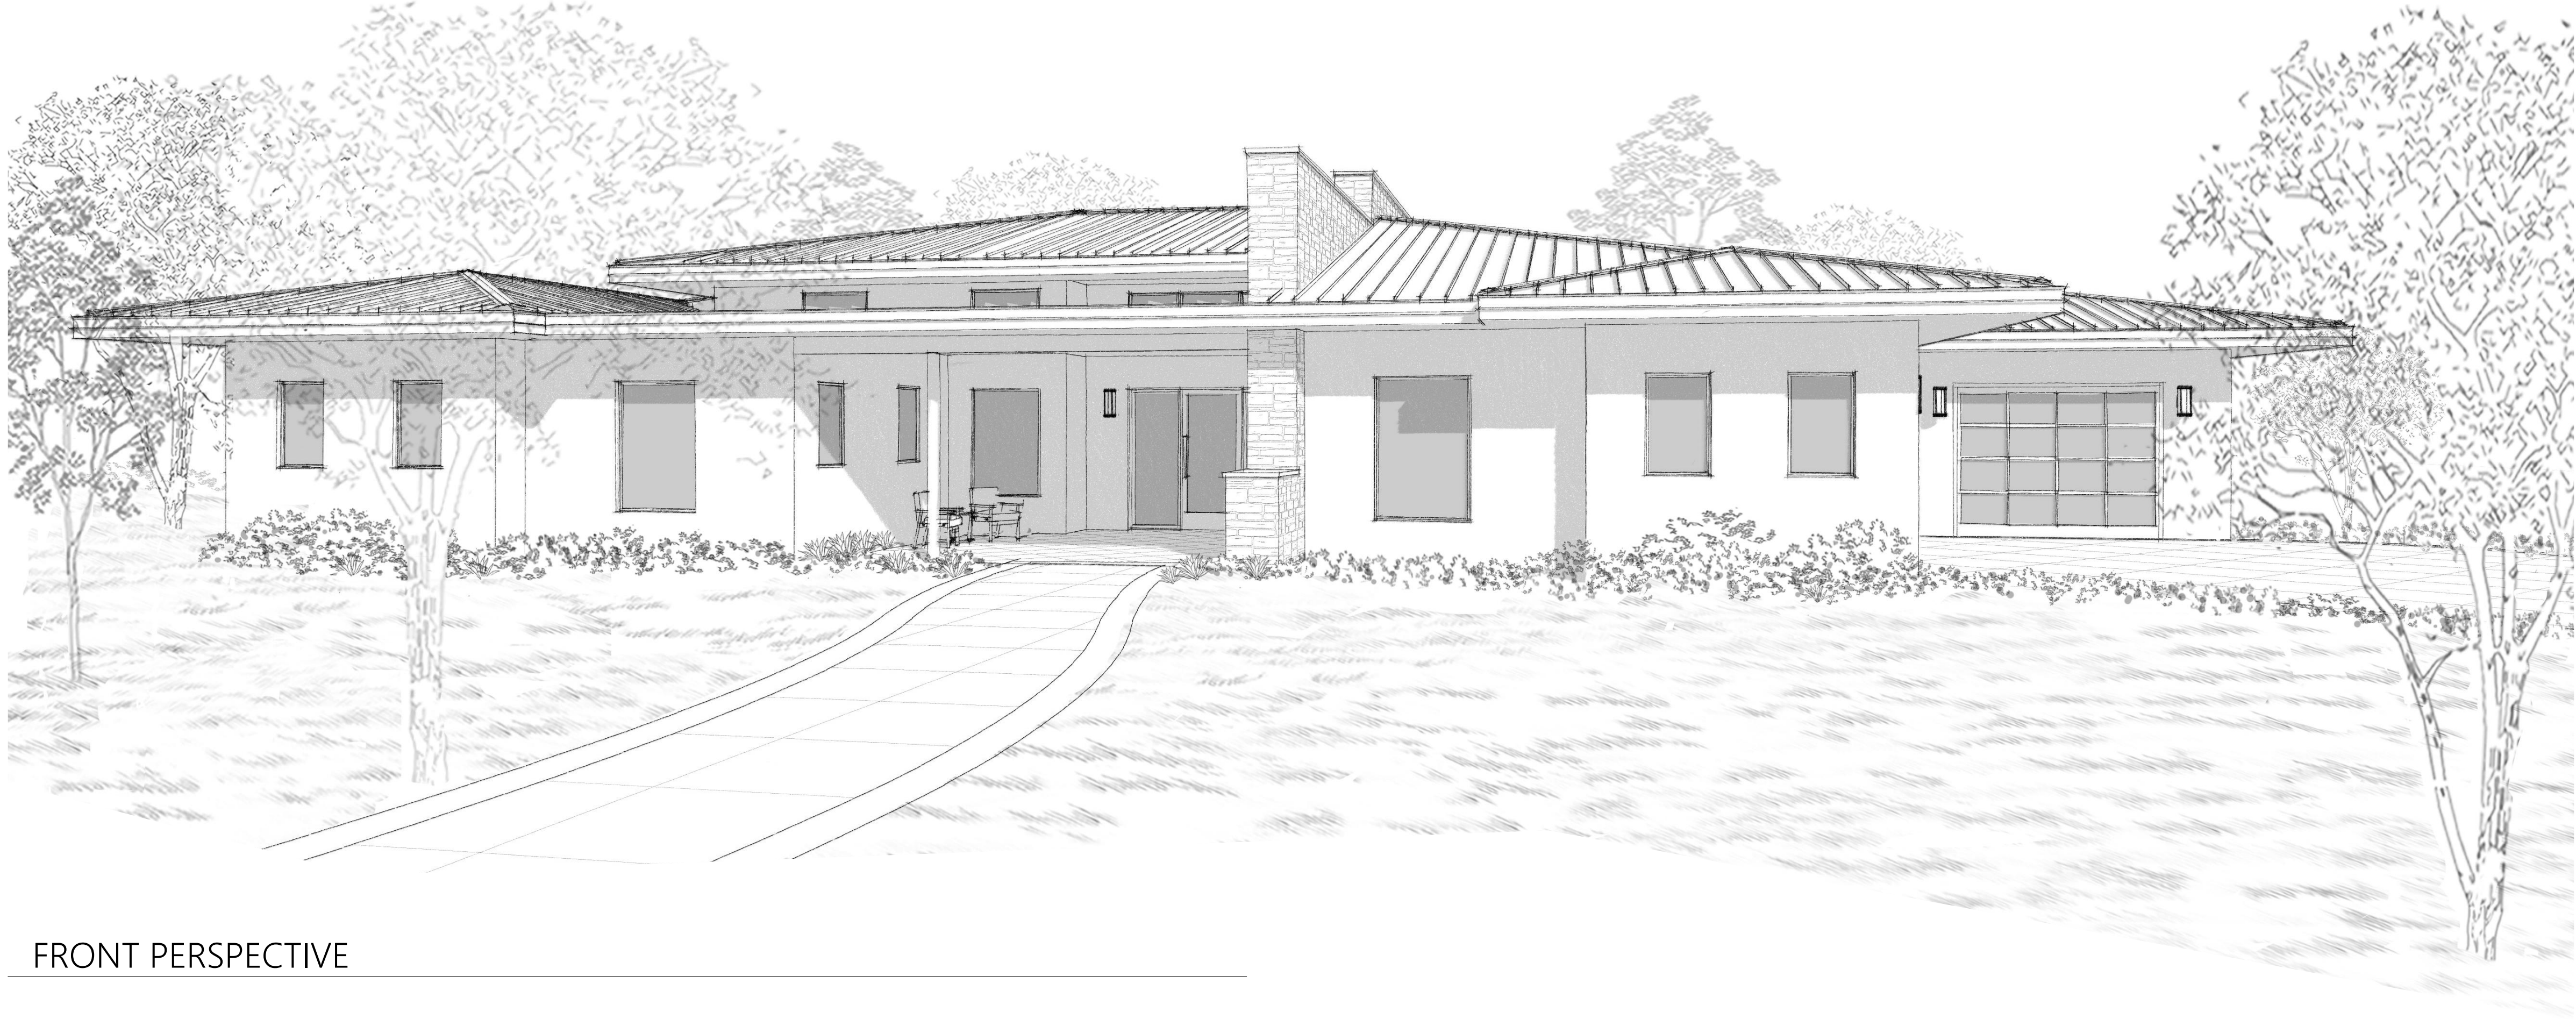

FRONT PERSPECTIVE



REAR PERSPECTIVE


GRAN CIELO - PLAN 1 WARM CONTEMPORARY

PASO ROBLES, CA

Isaman design, Inc.


ARCHITECTURE
2420 Broad Street
San Luis Obispo, CA 93401
Phone: 805.544.5672
Fax: 805.544.5642
www.isamandesign.com



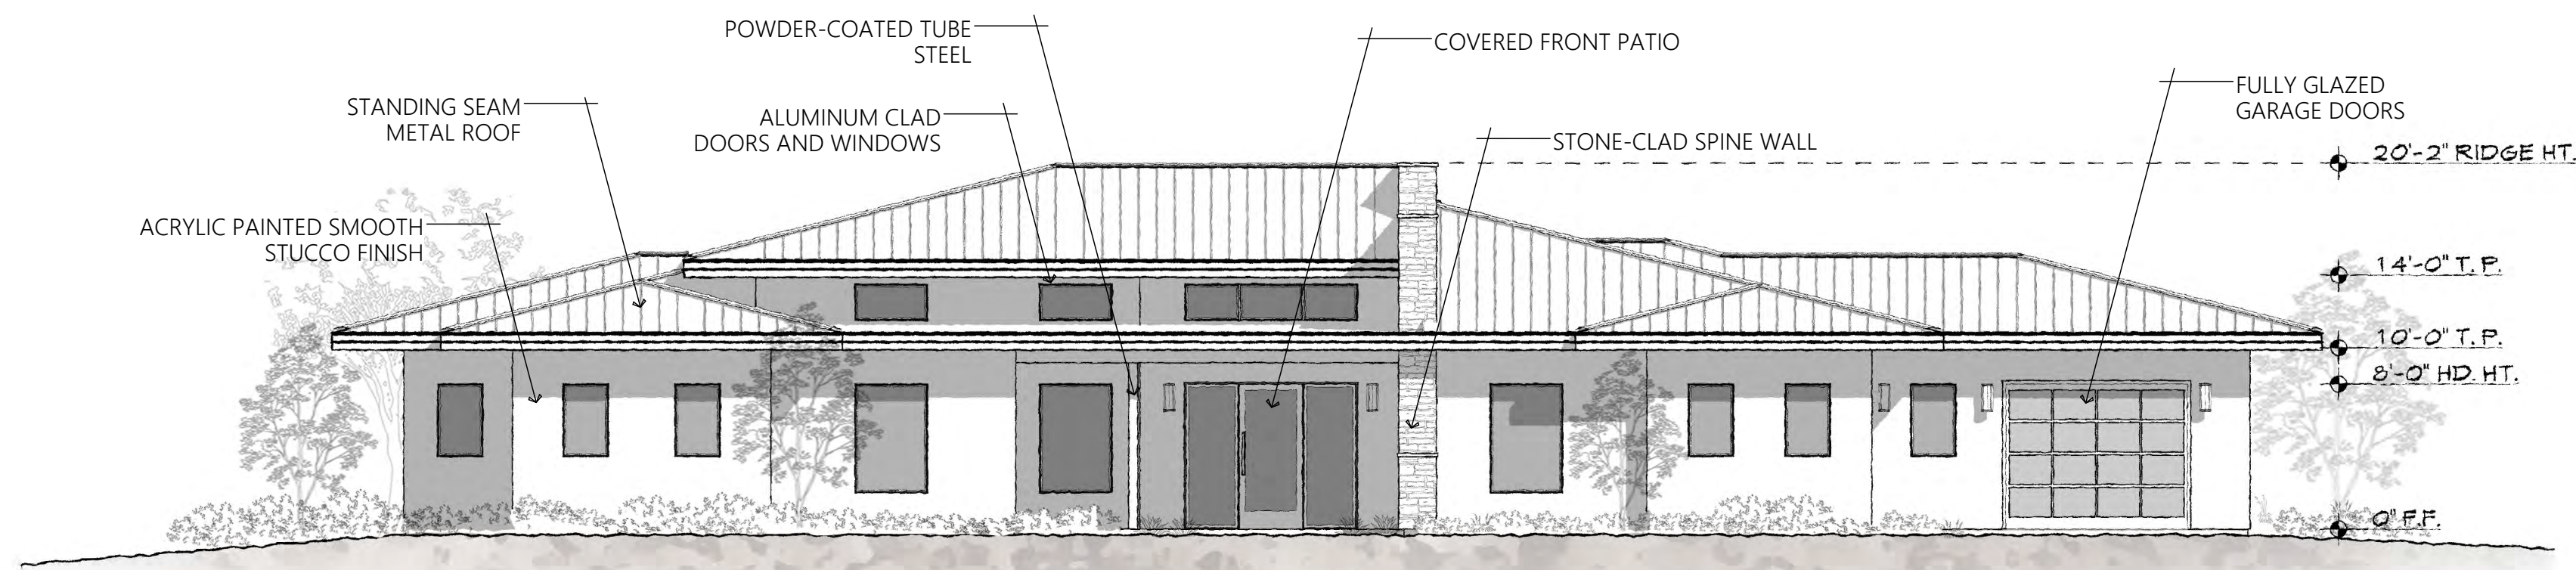


FRONT ELEVATION

SCALE: 1/8" = 1'-0"

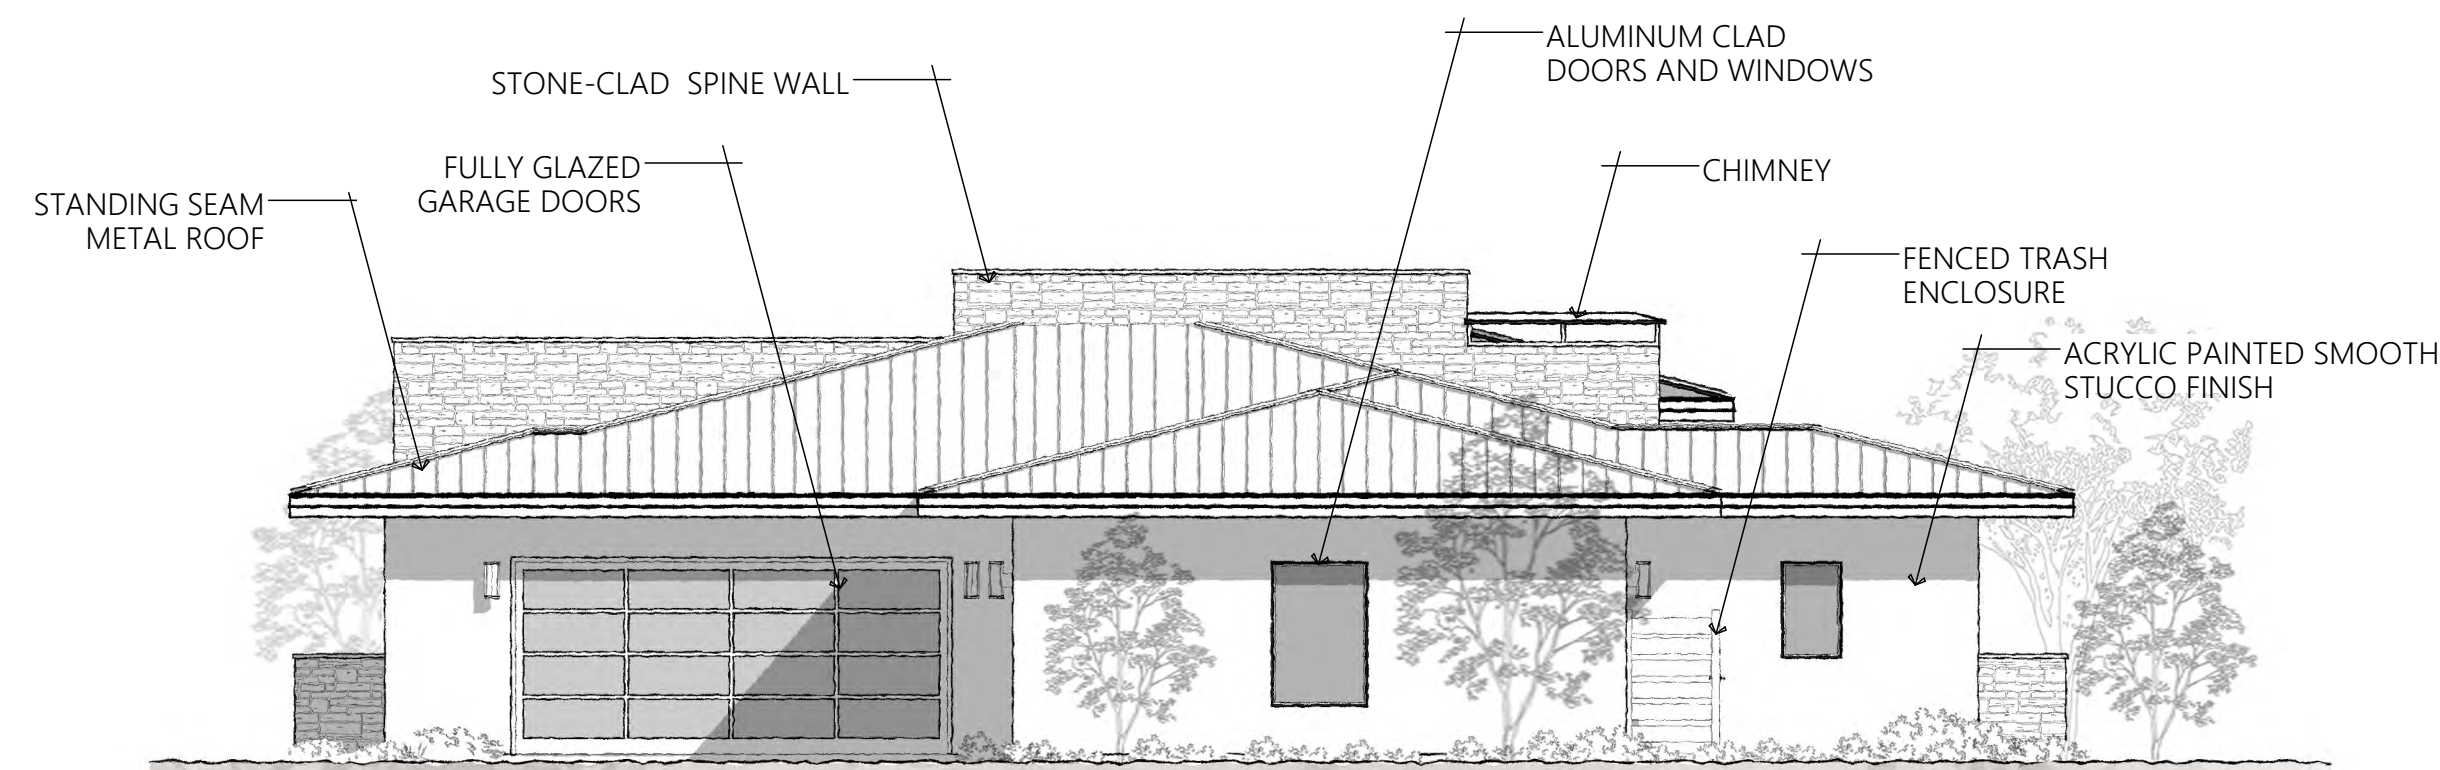


RIGHT ELEVATION

SCALE: 1/8" = 1'-0"

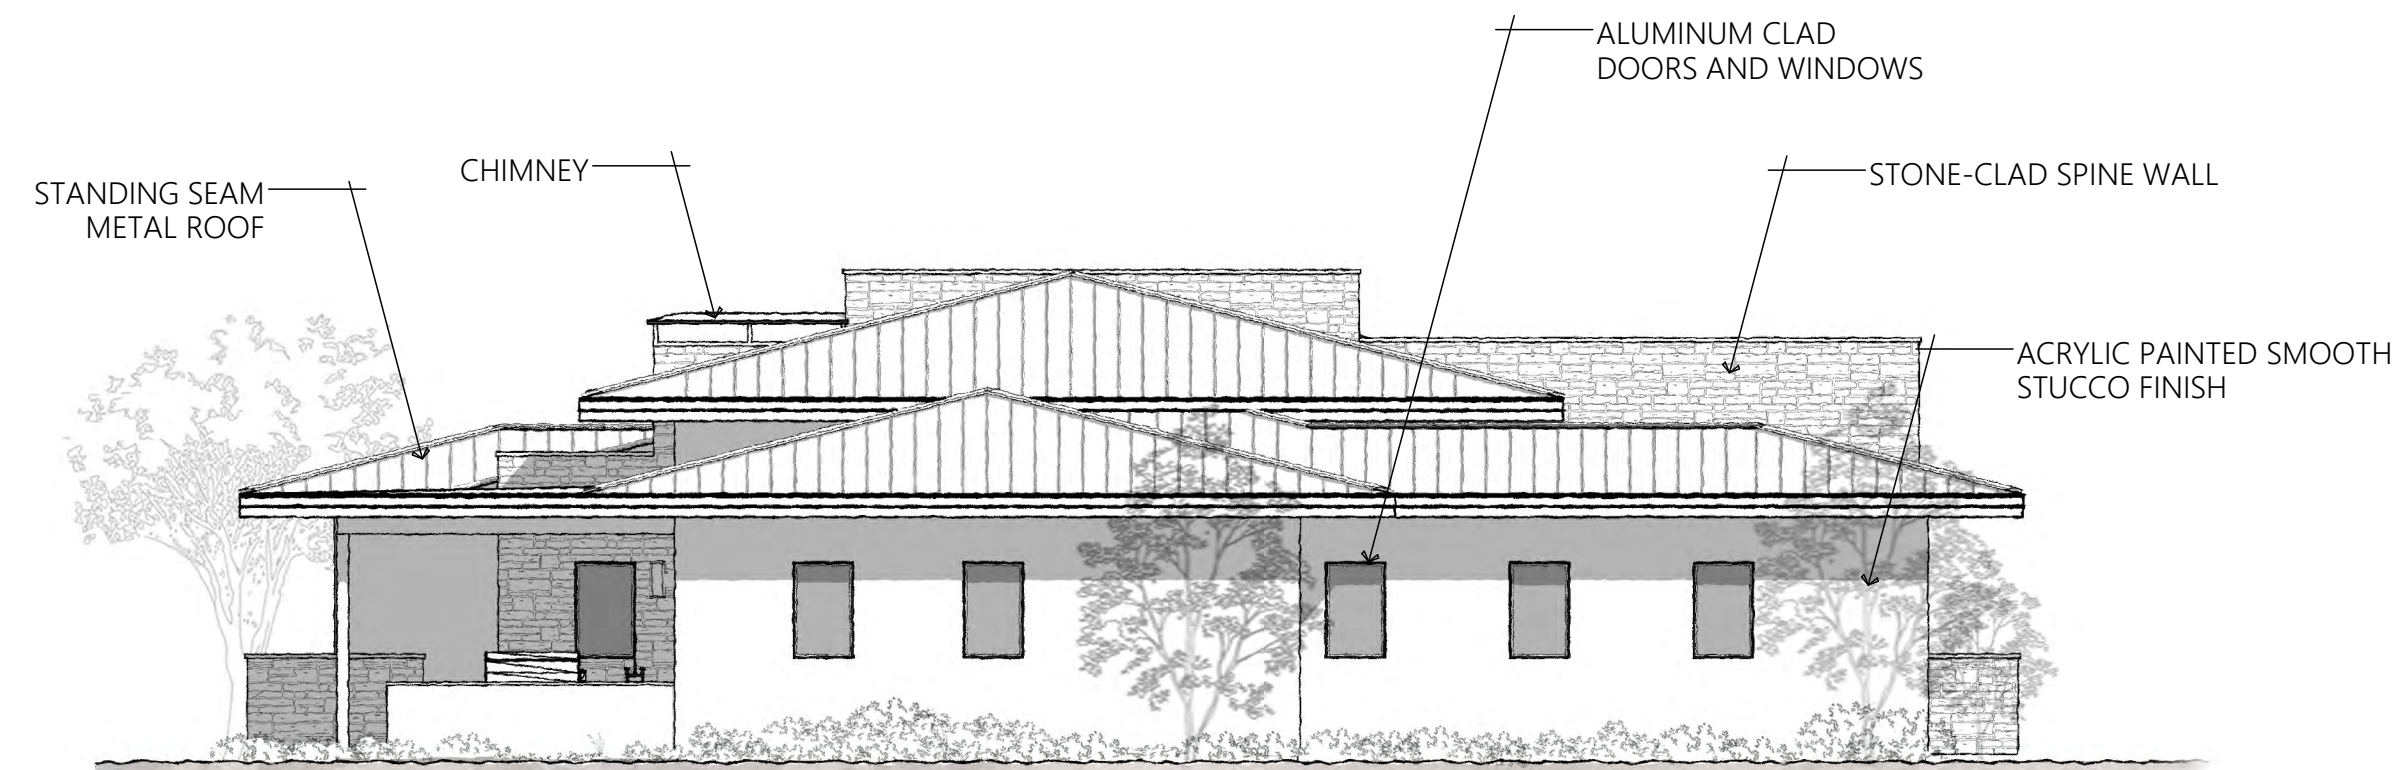

LEFT ELEVATION

SCALE: 1/8" = 1'-0"

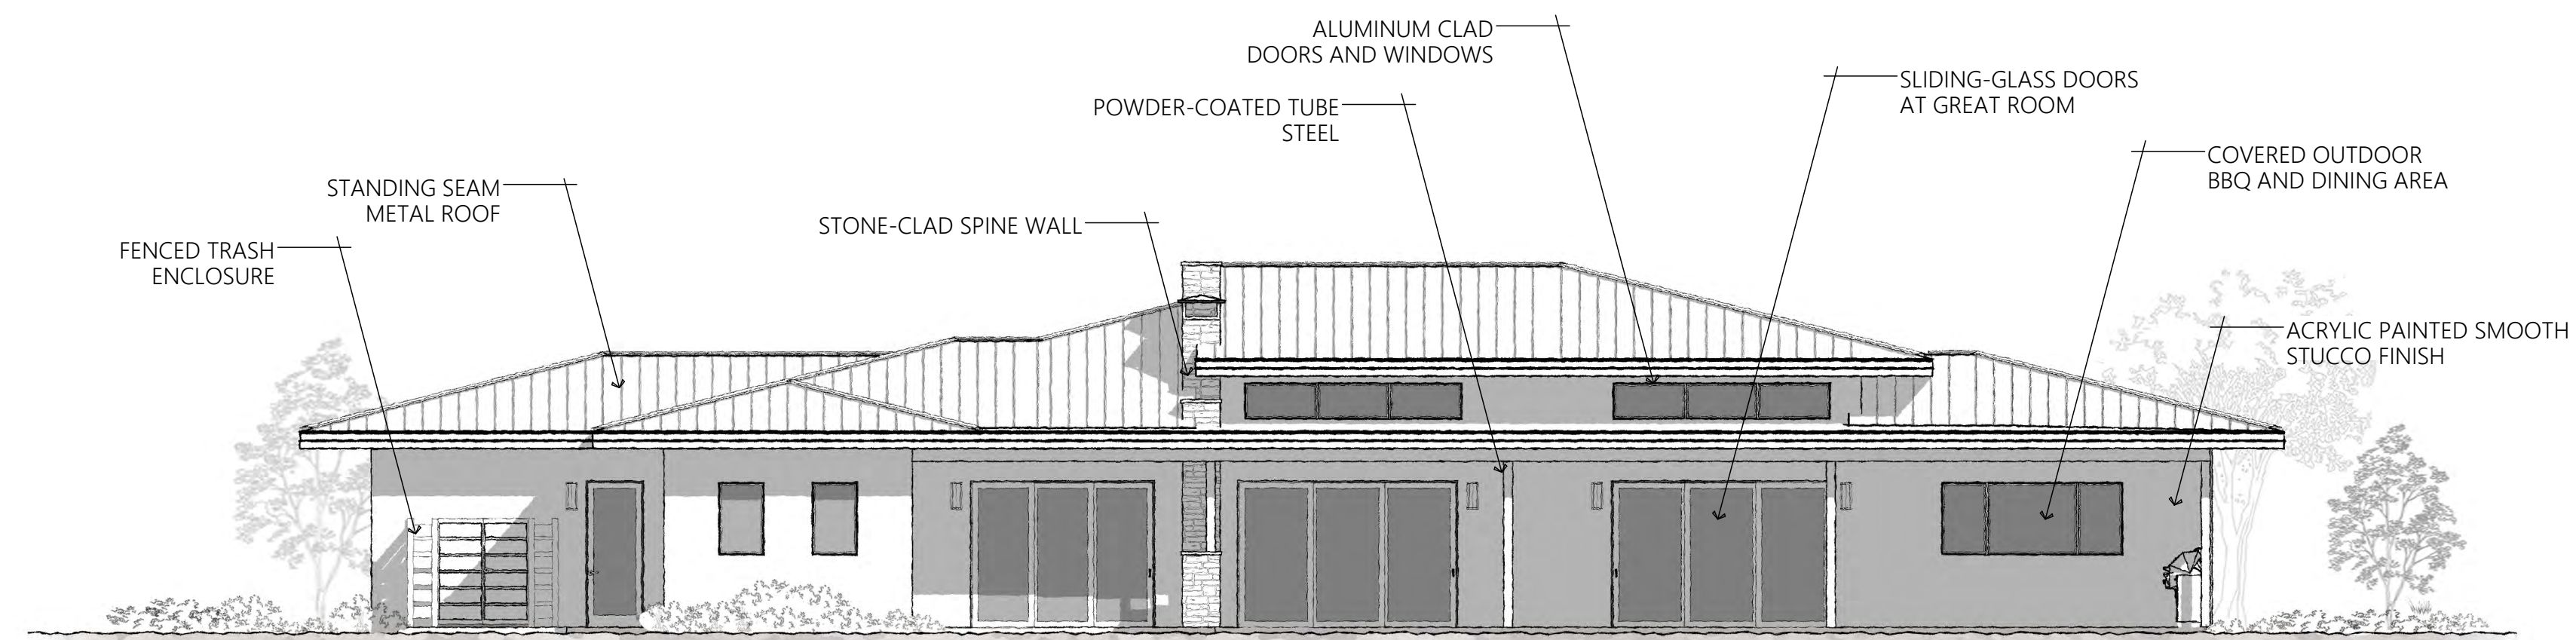


REAR ELEVATION

SCALE: 1/8" = 1'-0"



FRONT PERSPECTIVE

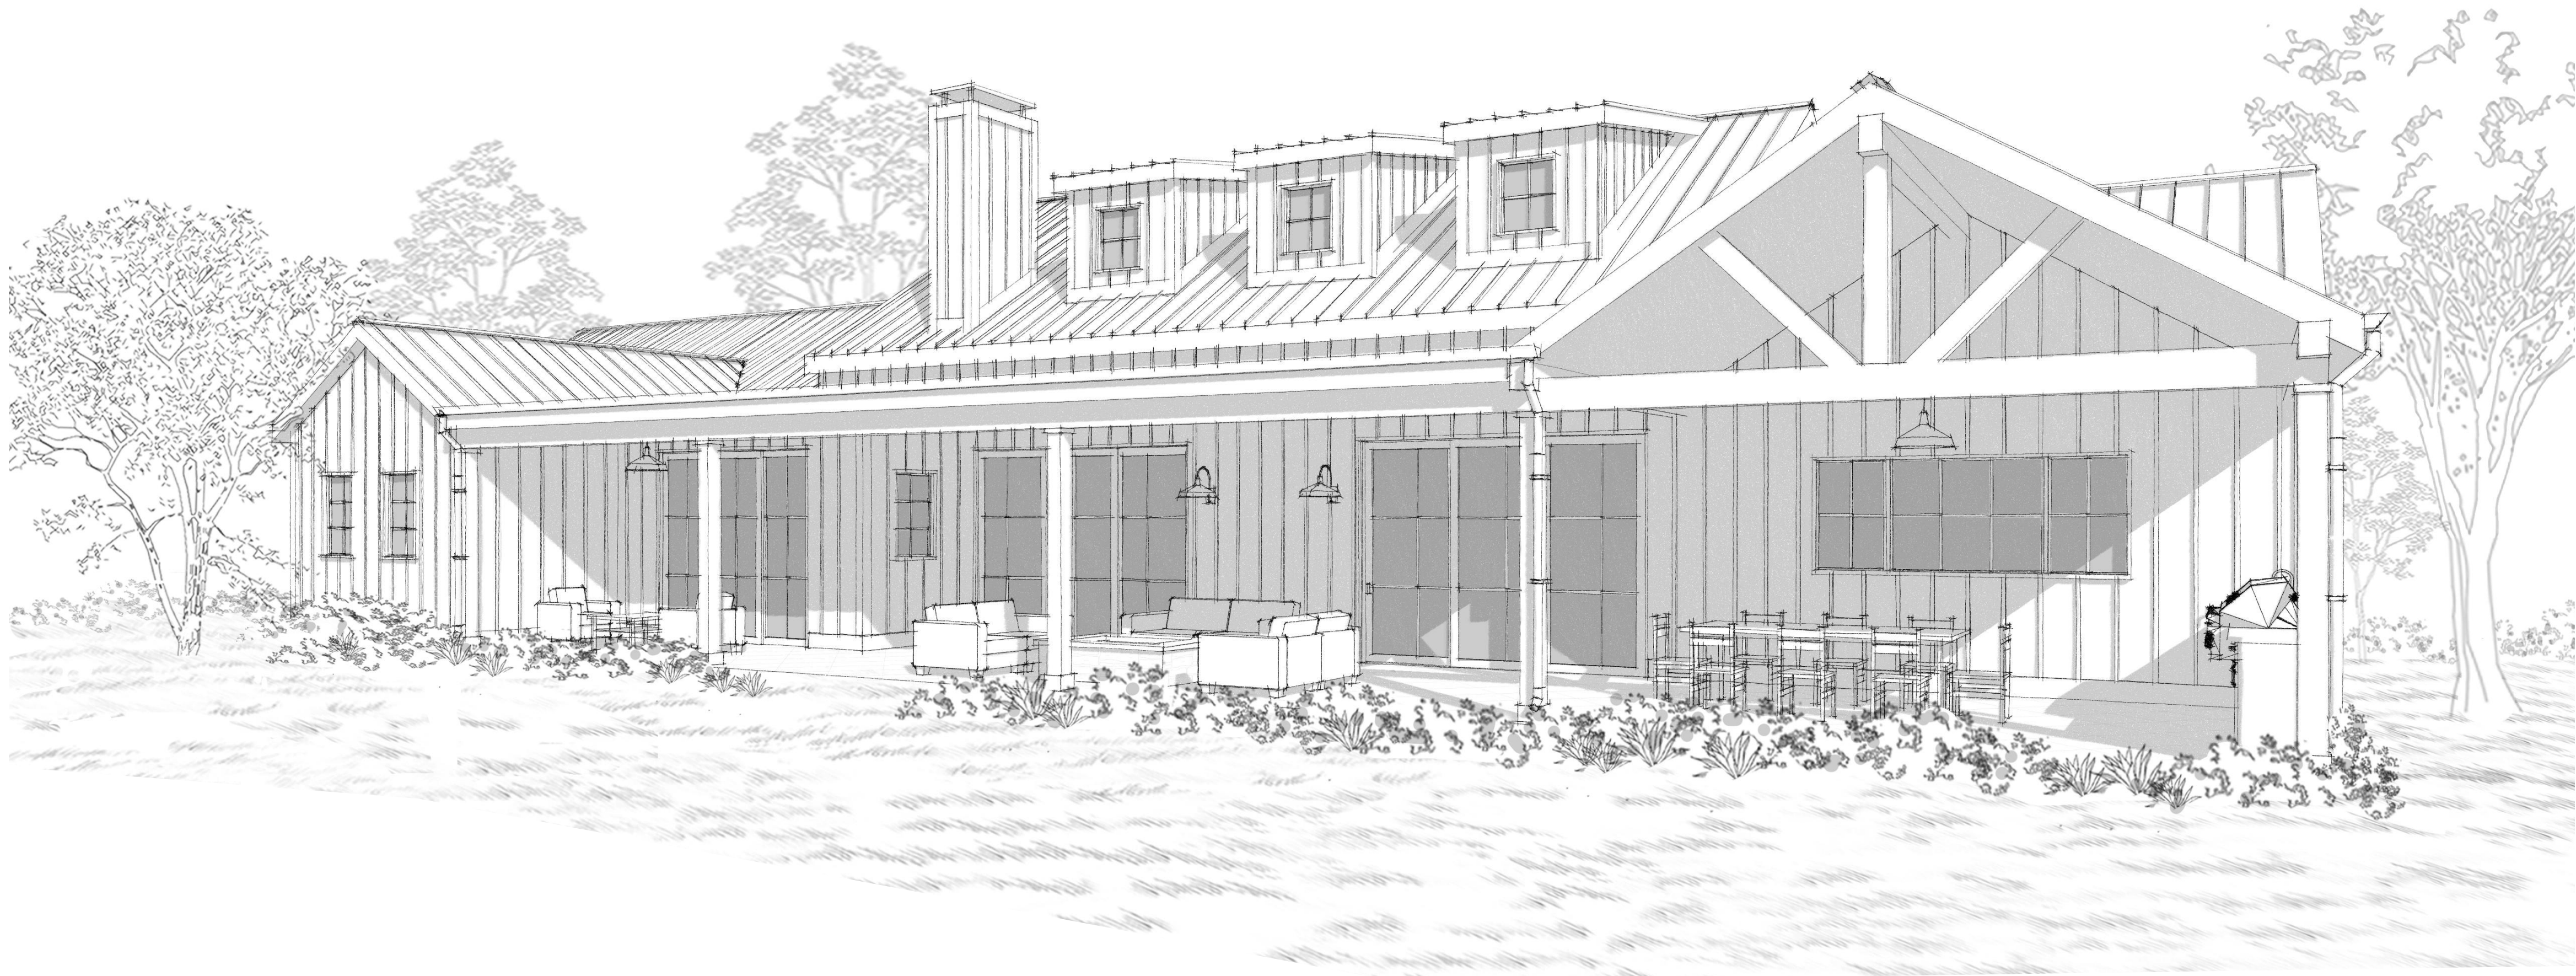

REAR PERSPECTIVE


GRAN CIELO - PLAN 1 MODERN FARMHOUSE

PASO ROBLES, CA

Isaman design, Inc.


ARCHITECTURE
2420 Broad Street
San Luis Obispo, CA 93401
Phone: 805.544.5672
Fax: 805.544.5642
www.isamandesign.com



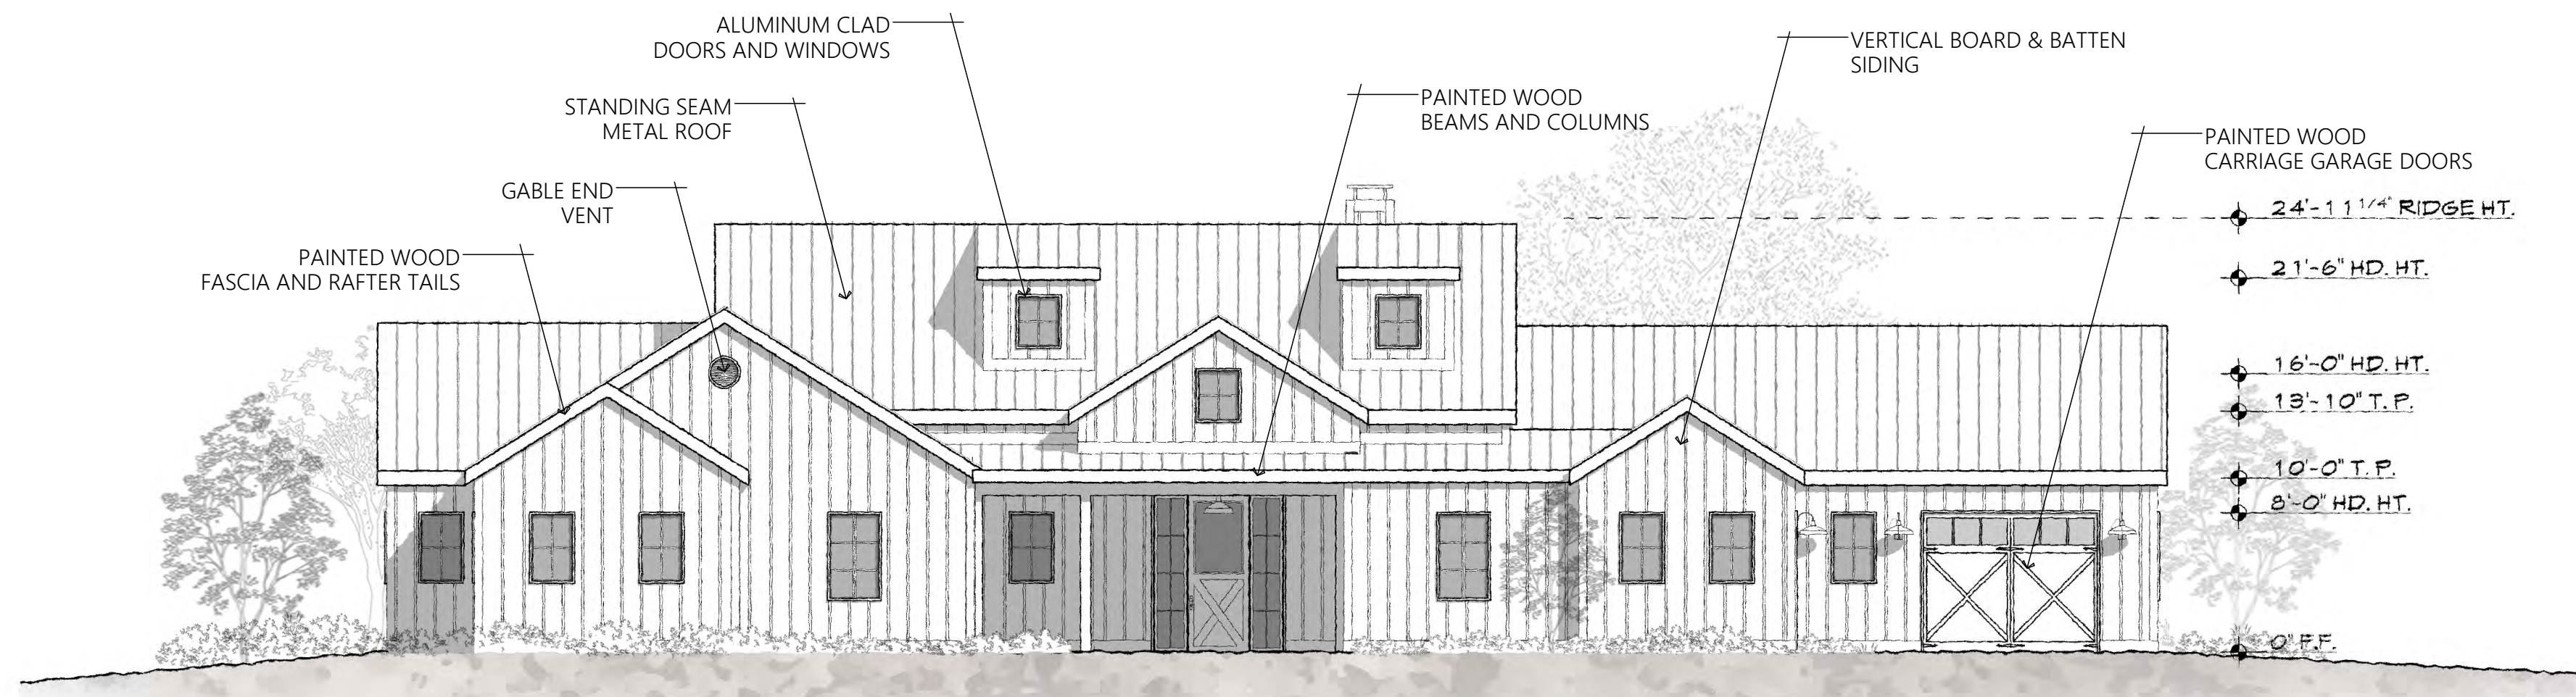


FRONT ELEVATION

SCALE: 1/8" = 1'-0"

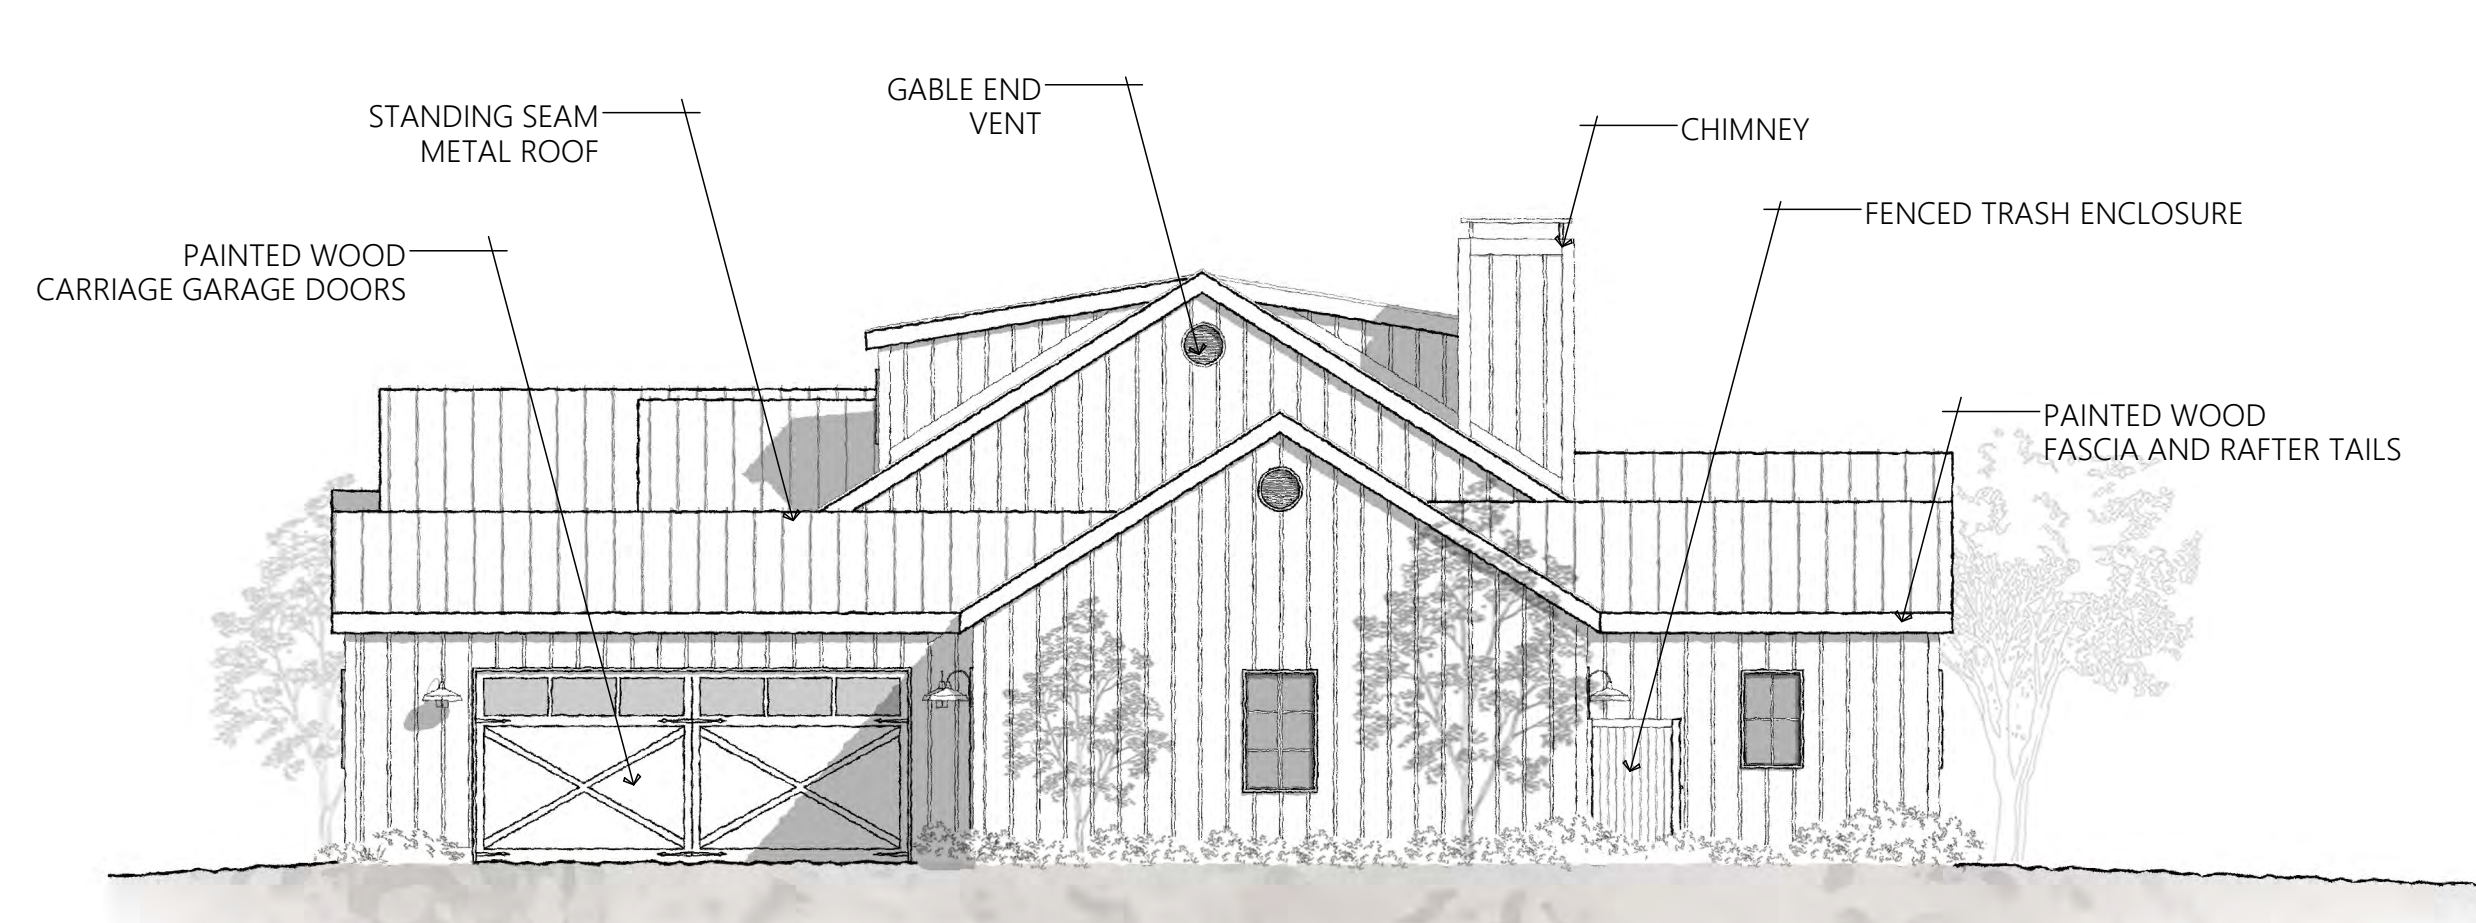


RIGHT ELEVATION

SCALE: 1/8" = 1'-0"

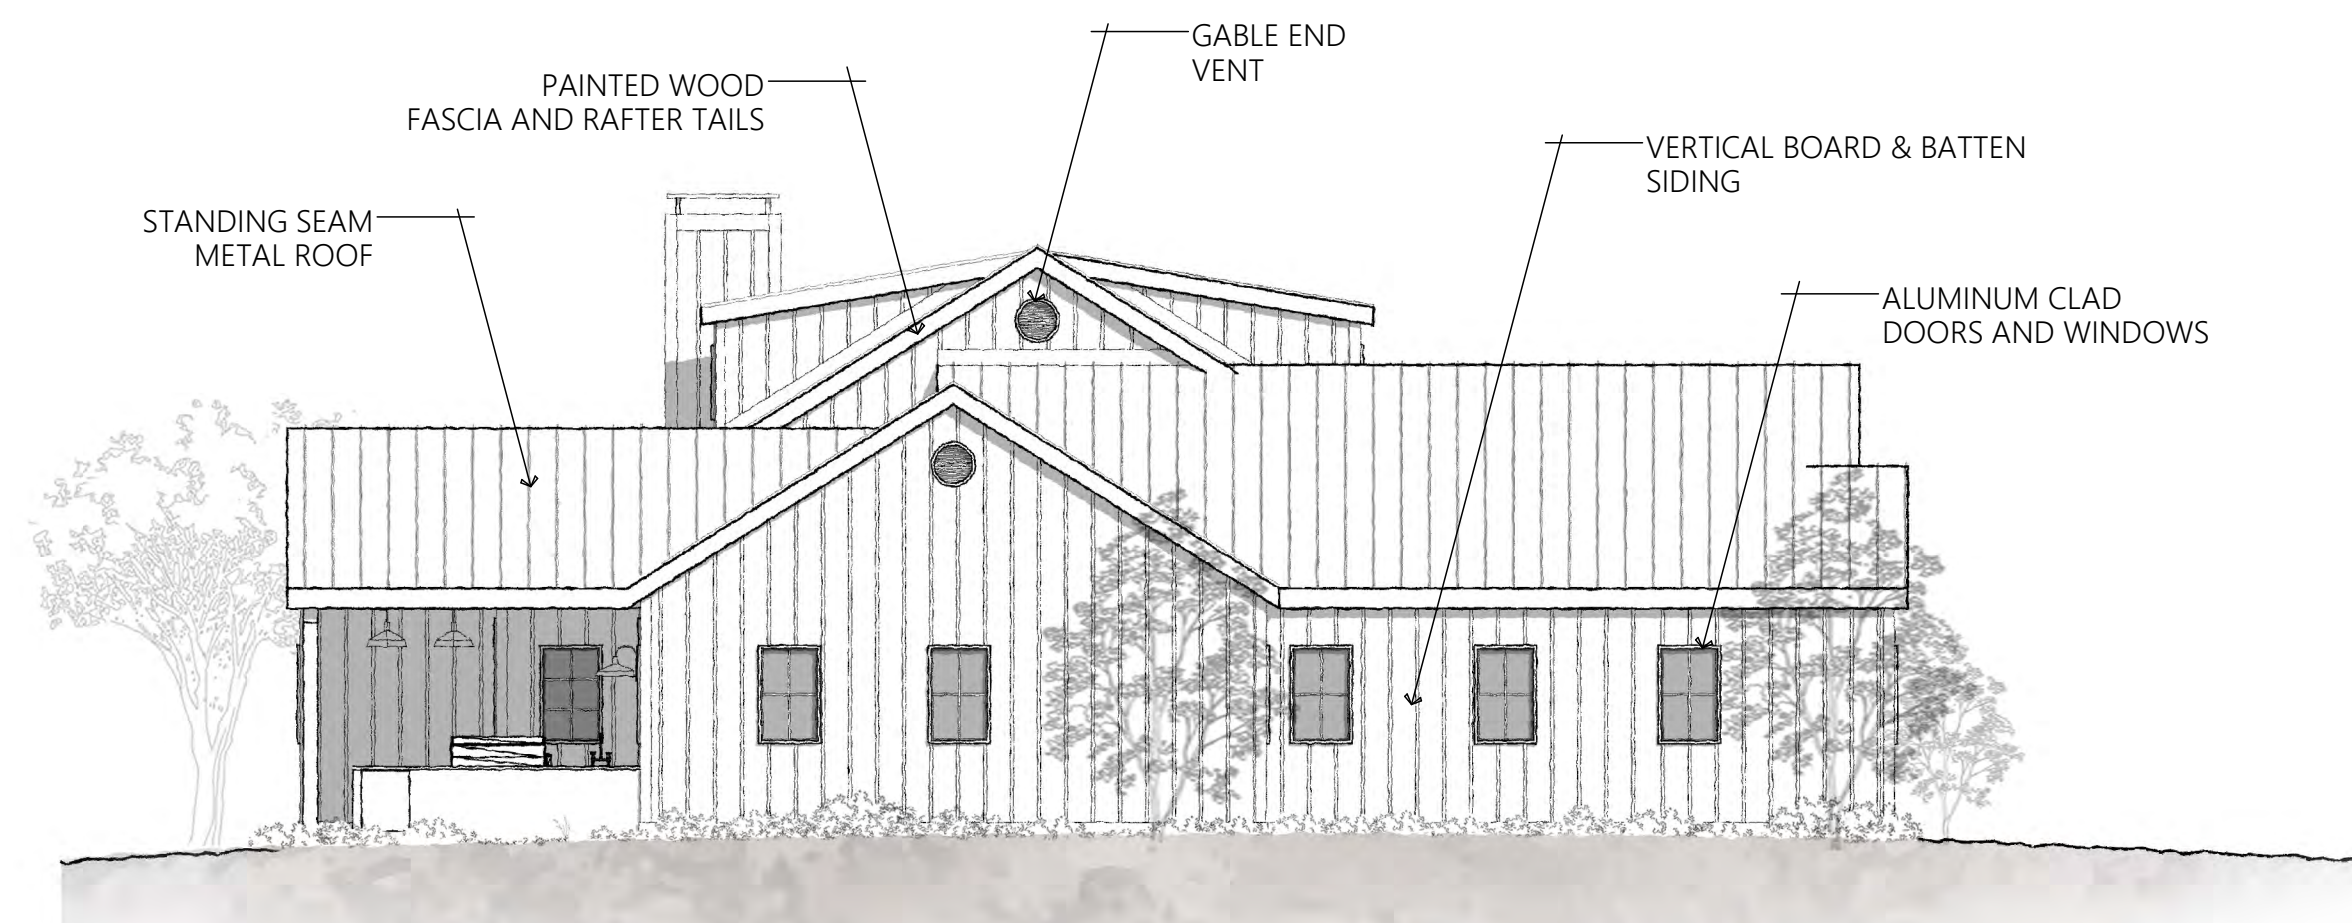

LEFT ELEVATION

SCALE: 1/8" = 1'-0"

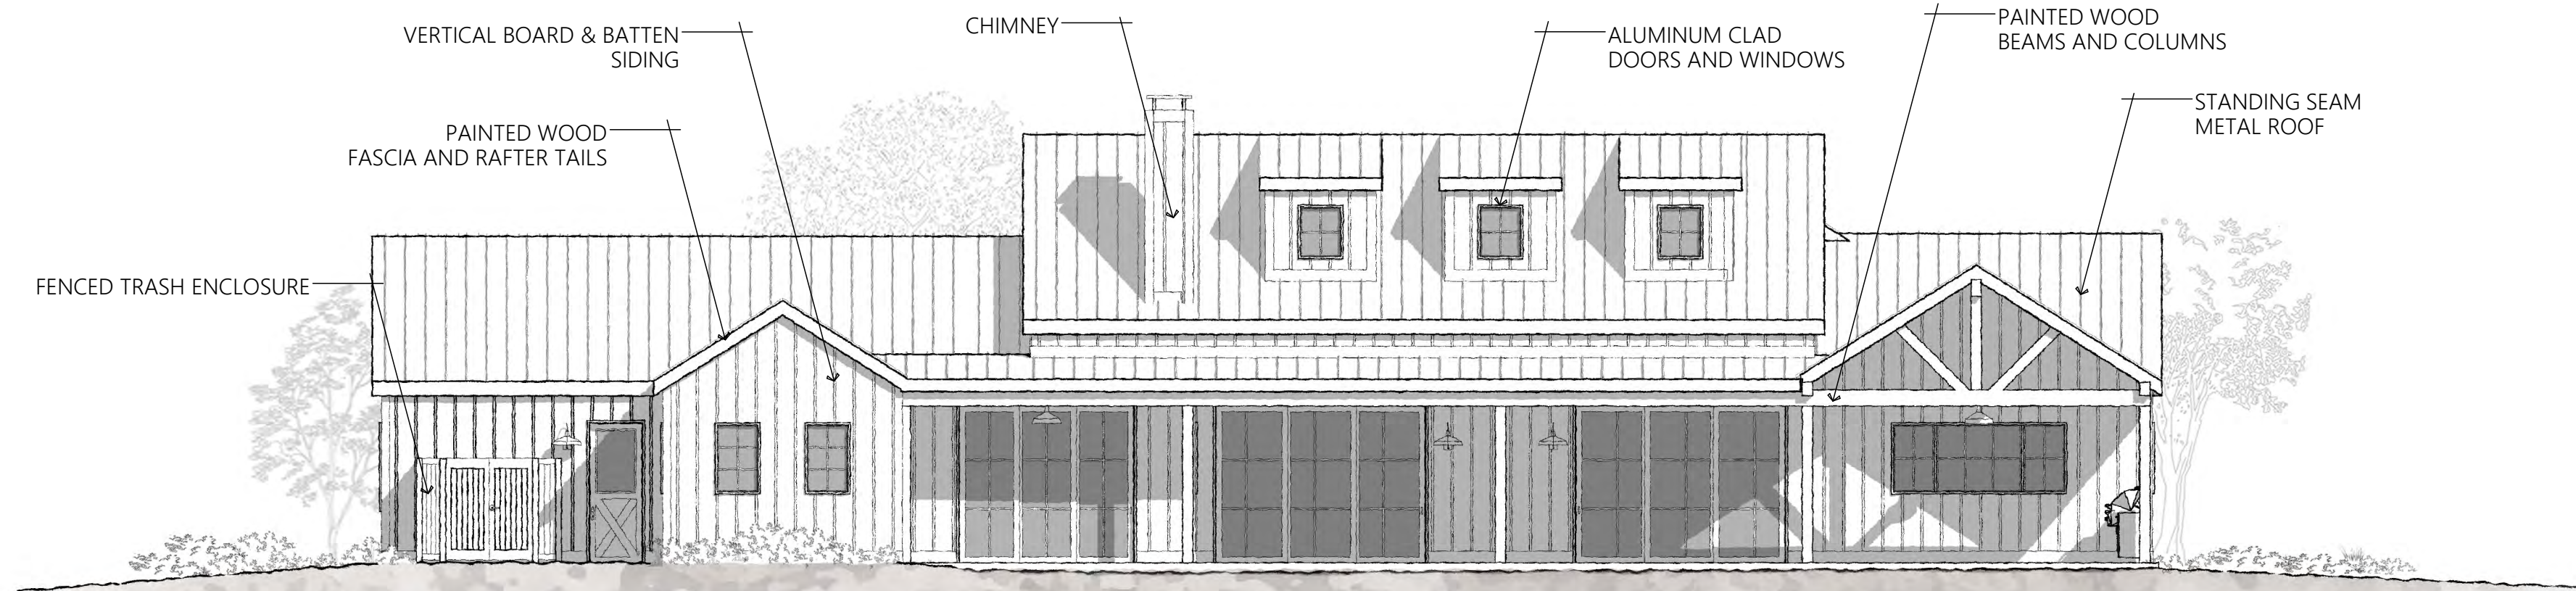

REAR ELEVATION

SCALE: 1/8" = 1'-0"