




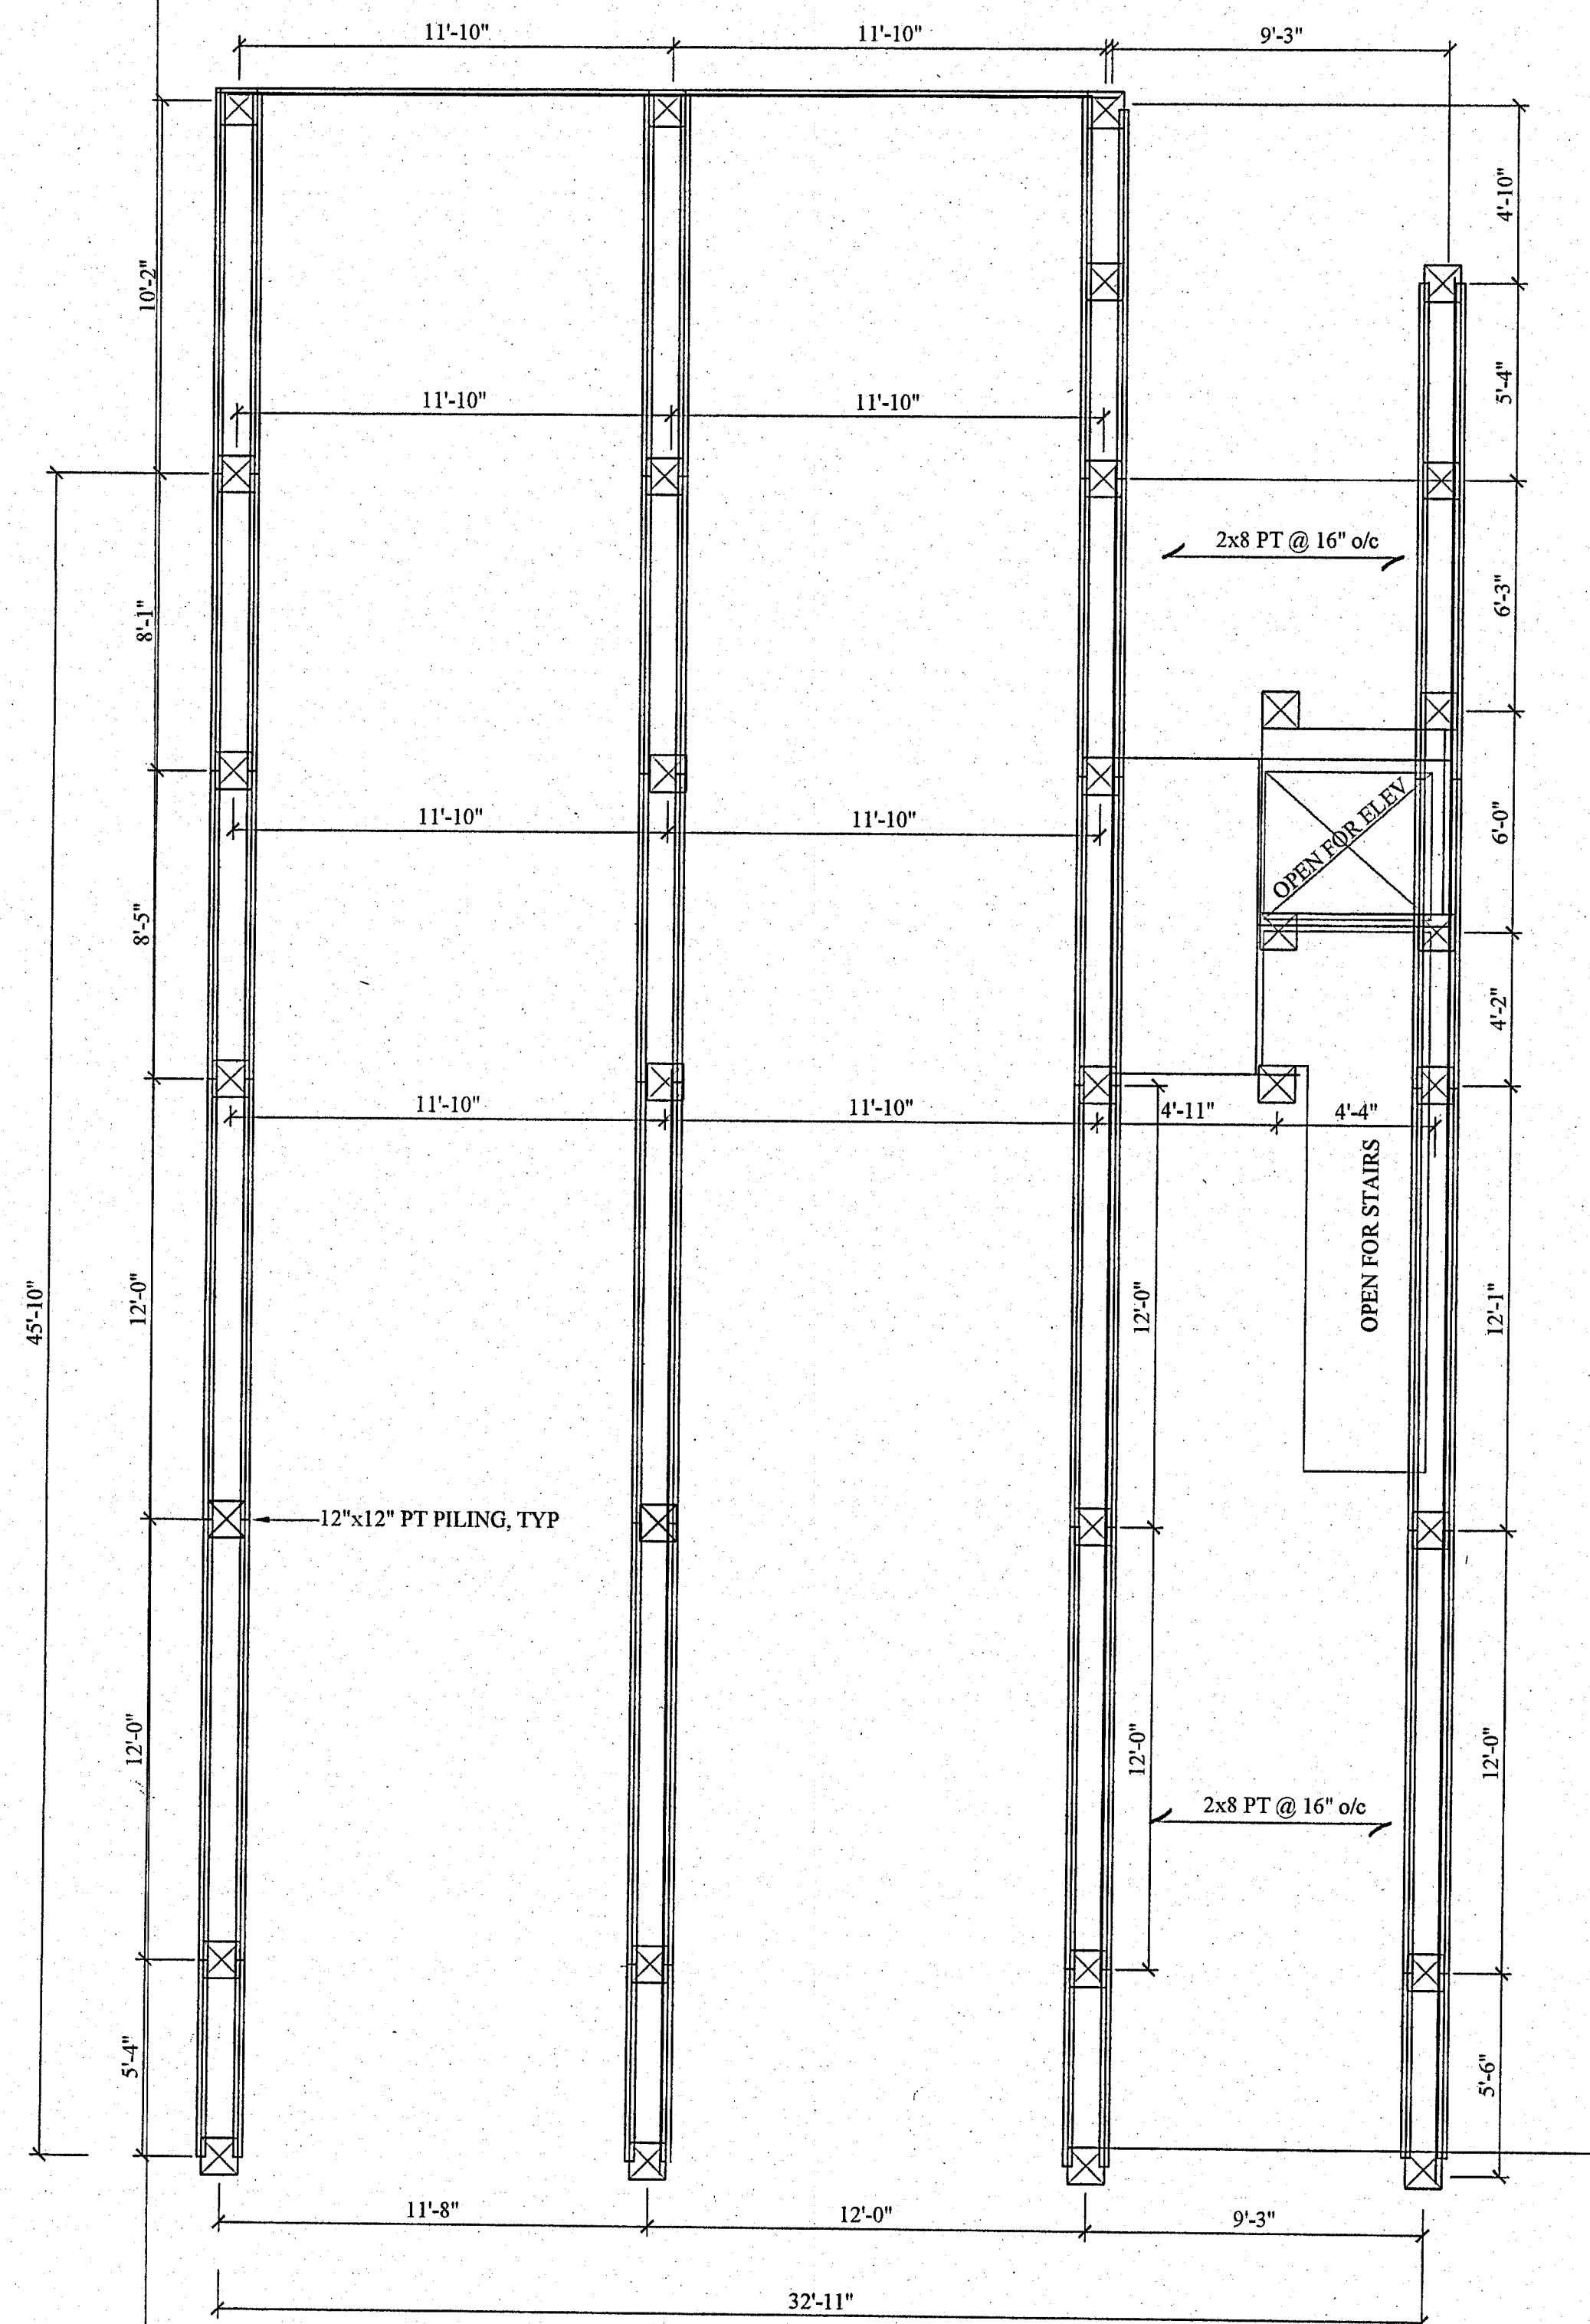

FOUNDATION PLAN

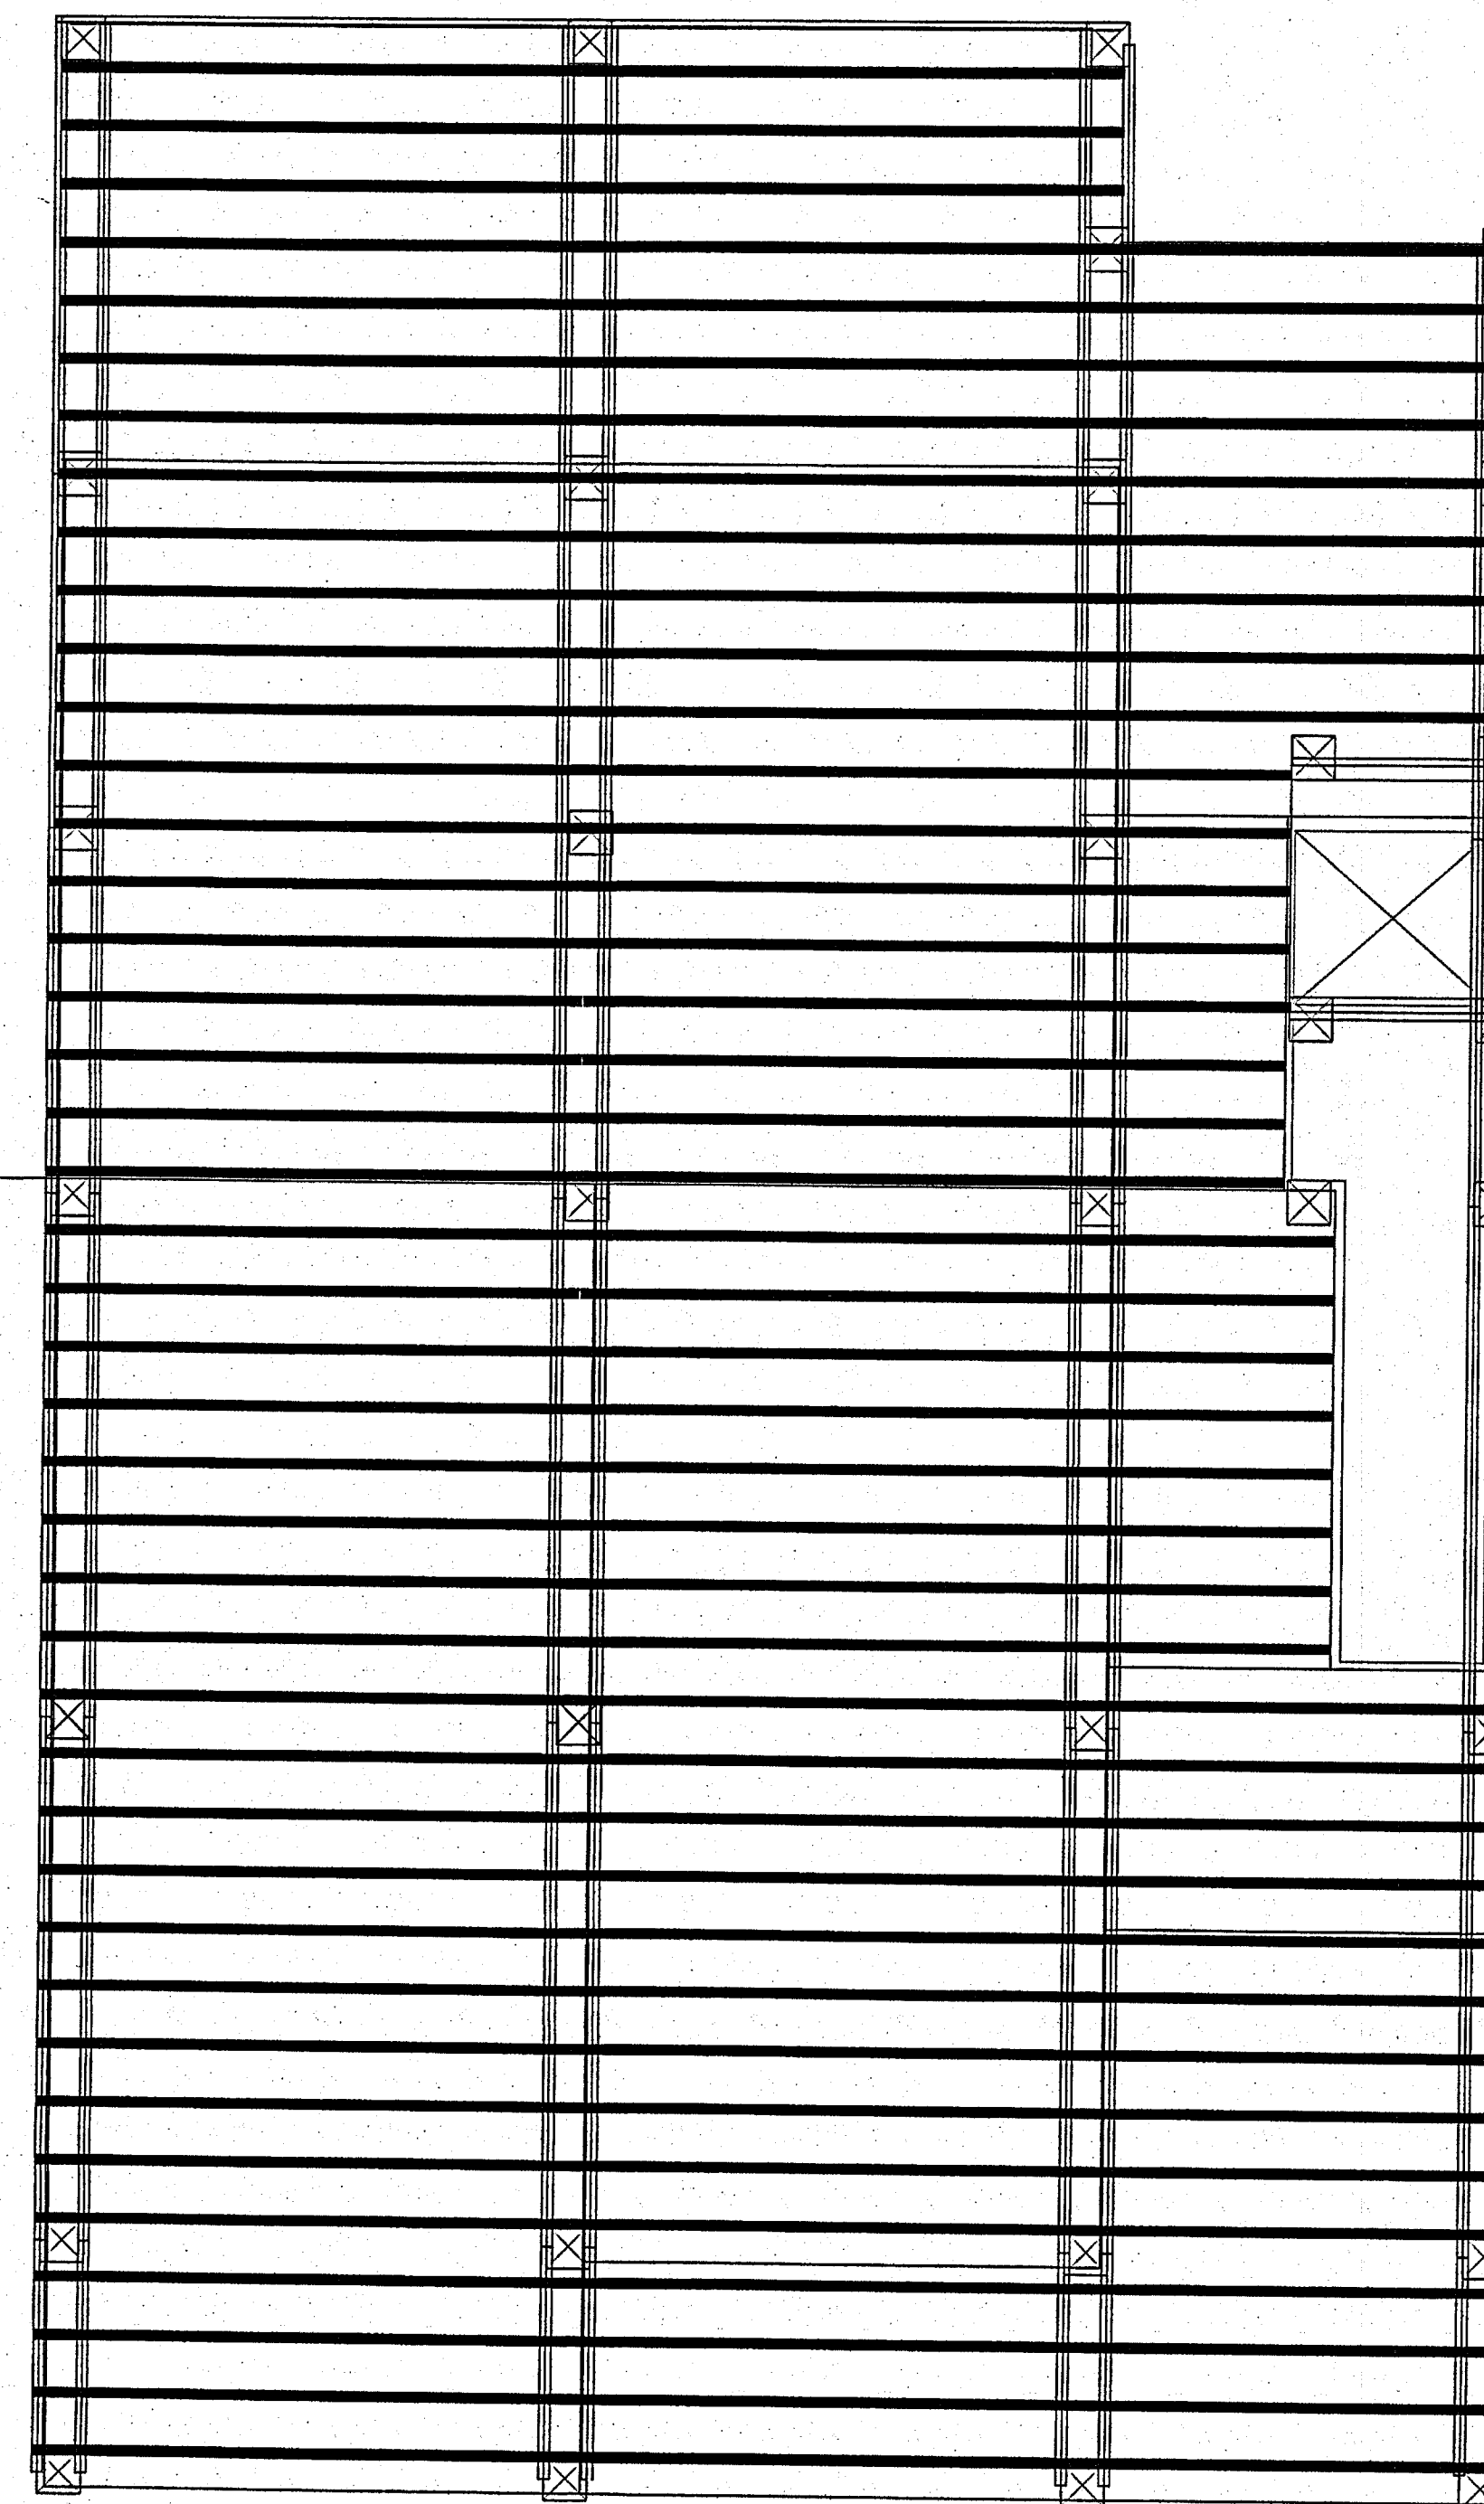

GROUND FLOOR CEILING JOIST

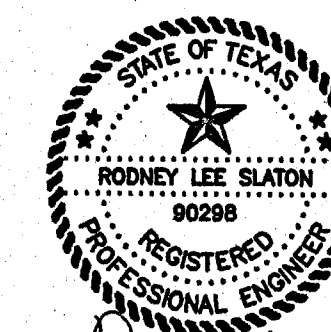

The seal appearing on this document was authorized by RODNEY LEE SLATON, P.E. 90298, on 3-7-20

FLOOD STATEMENT
THE PROJECT IS LOCATED WITHIN VE 16 PER FIRM MAP 48167C0577, SUFFIX G, DATED, AUGUST 15, 2019.
ELEVATIONS
ELEVATIONS ARE BASED ON NAVD 1988, 2001 ADJUSTMENT.
THE BEARING BASIS SHOWN HEREON IS THE TEXAS COORDINATE SYSTEM OF 1983, SOUTH CENTRAL ZONE (4204) AND IS TIED TO HARRIS COUNTY FLOODPLAIN REFERENCE MARK NUMBERS 020165 AND 010310.

3/17/20	1st SUBMITTAL		

TRINITY BAY ENGINEERING PLANNING-ENGINEERING-MANAGEMENT 911 S. 8th STREET LA PORTE, TEXAS 77571 OFFICE 281-515-1065 CELL 281-827-3929 E-MAIL: rodney@trinitybayengineering.com		CAD FILE SITE PLAN PLOT DATE 10/19 DWN RLS CKD RLS APPD RLS SCALE 1/4"=1' JOB NO. --- SHEET S.1
EDGEWOOD VENTURES FOUNDATION & GROUND FLOOR CEILING JOIST PLAN FOR 2,750 SF SINGLE-FAMILY RESIDENTIAL @ 24131 SAN LUIS PASS ROAD JAMAICA BEACH, TEXAS 77554		