




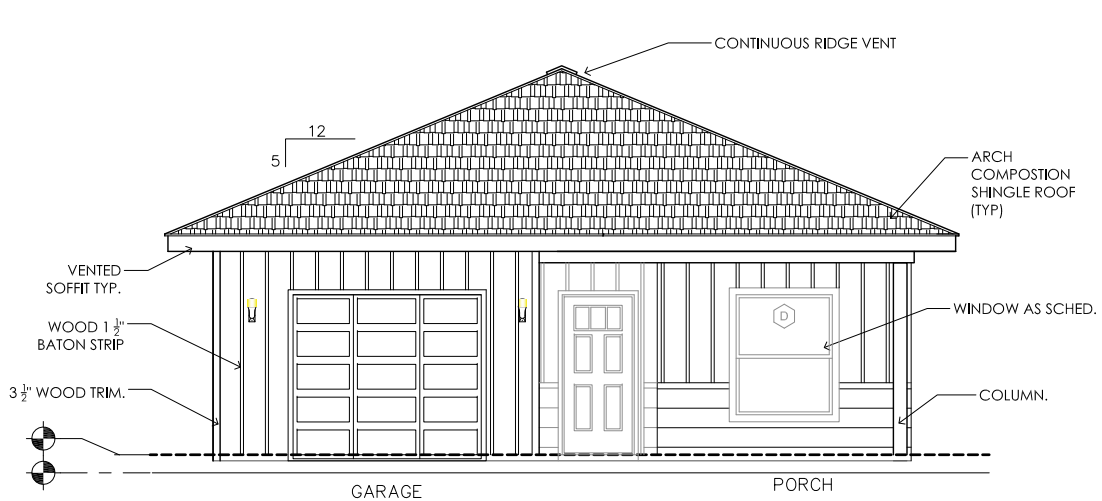


1 FRONT ELEVATION
SCALE: 1/8" = 1'-0"

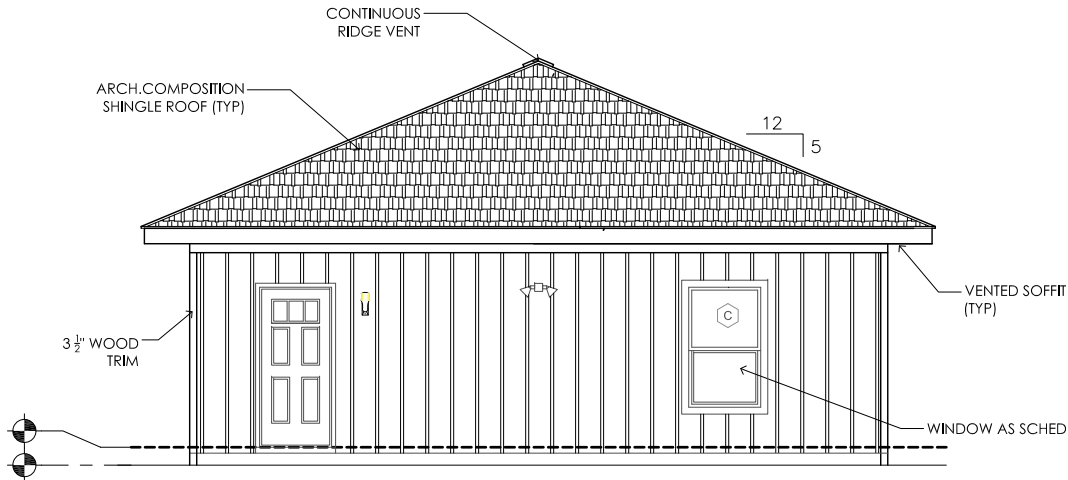

2 REAR ELEVATION
SCALE: 1/8" = 1'-0"

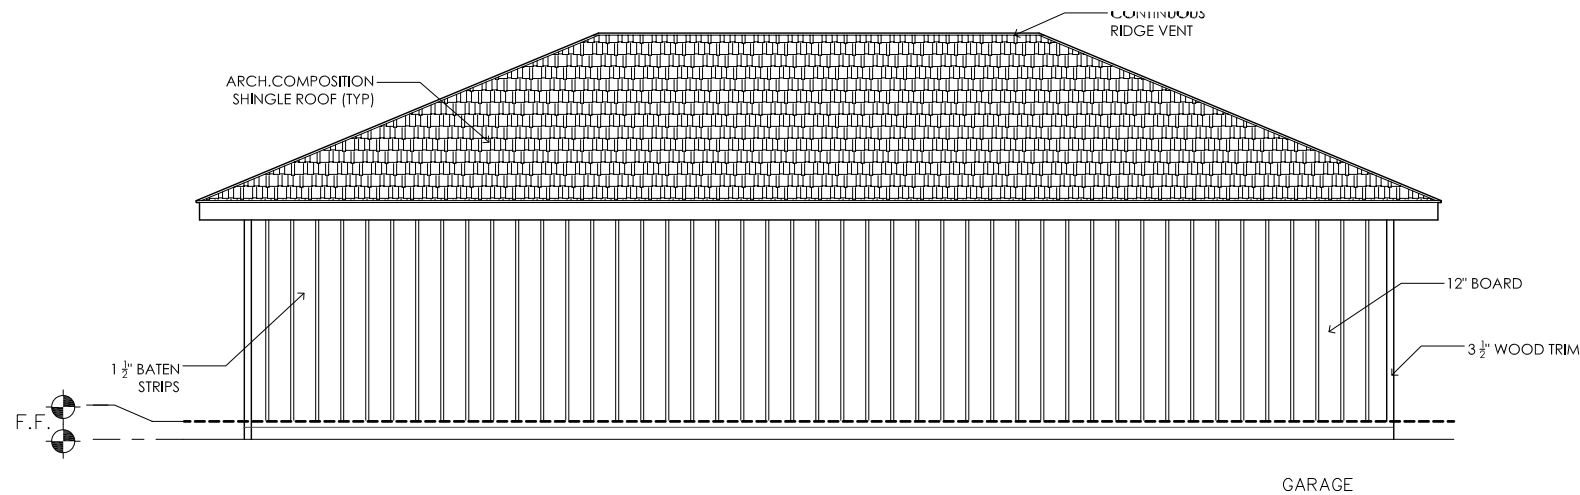

3 LEFT SIDE ELEVATION
SCALE: 1/8" = 1'-0"

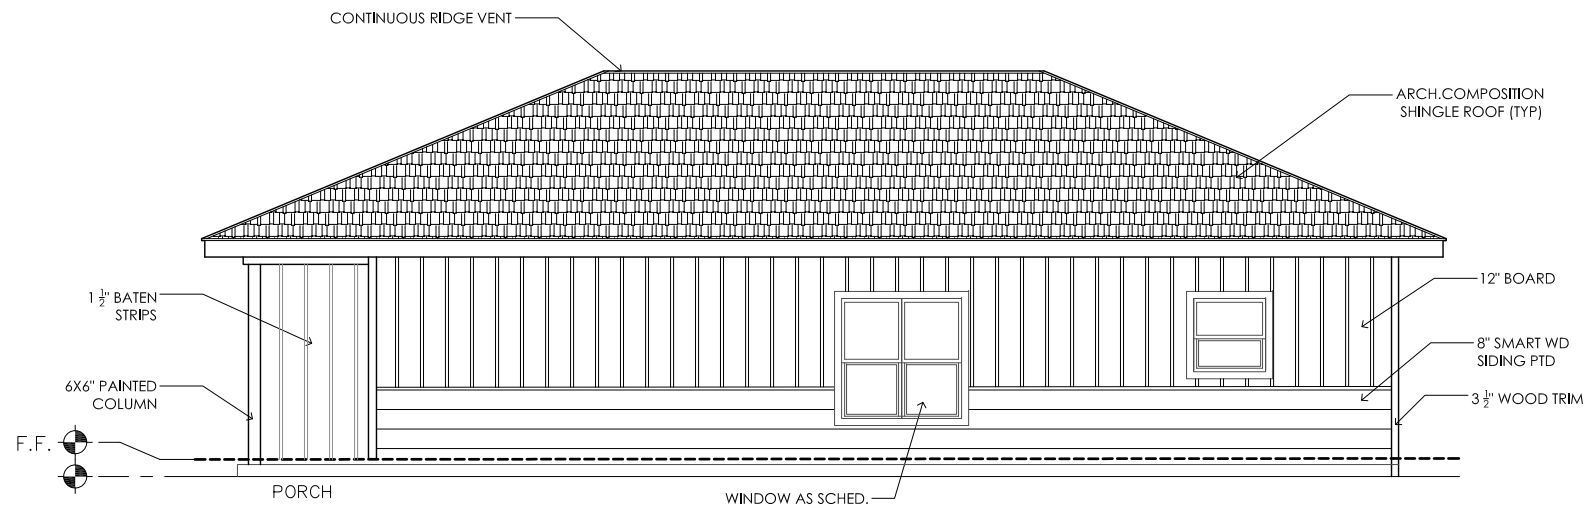

4 RIGHT SIDE ELEVATION
SCALE: 1/8" = 1'-0"



3750 N. McCarty
Houston, Texas
77029
Tel: 713-671-9993

www.houstonhabitat.org

EXTERIOR ELEVATIONS

9918 DIPPING WOODS ST.
HOUSTON TX 77076

ADDRESS:

LEGAL DESCRIPTION:

PLAN TYPE:

HART-2

2BR/2B
1 CAR GARAGE

LEFT

REV. DATE:

1	03/18/2025
2	
3	
4	
5	

PLANS BY: HHFH

REVIEWED BY: HHFH

INITIAL DATE: 10/10/2024

SHEET:

A.2

SHT

OF