

OVERALL FLOOR PLAN LEVEL 25

FLOOR PLAN

SCALE: 1/8" = 1'-0"


Unit 2501 - 2904 SF + 207 SF Terrace Total 3111 SF

E

N

S

W

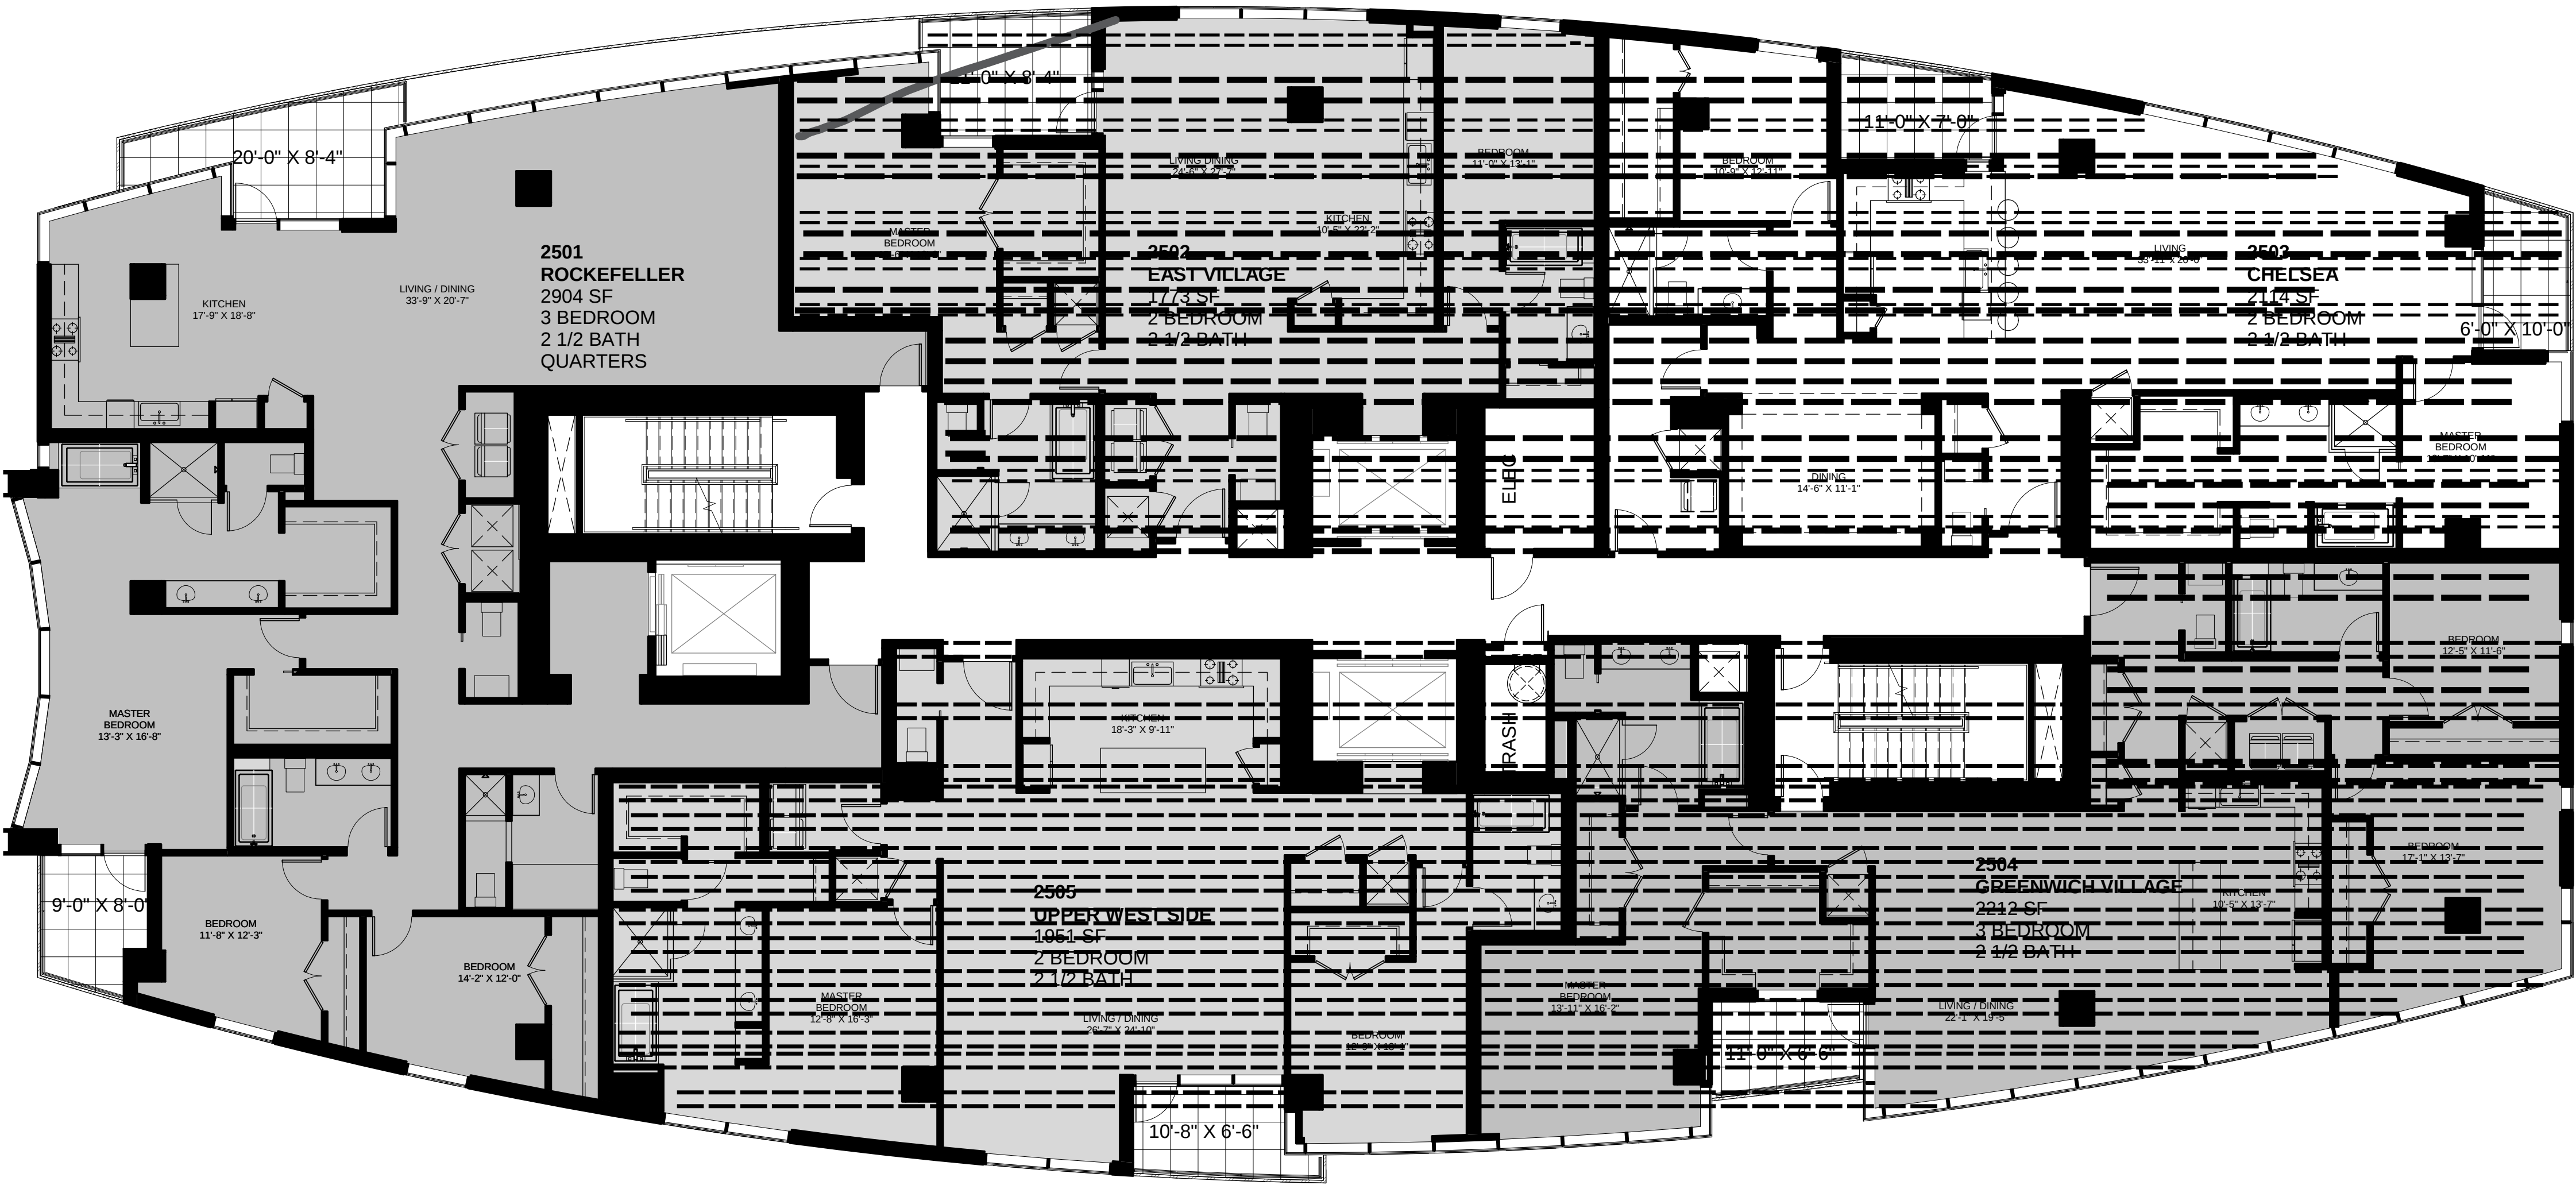

Homesource Investments Group Inc
Gina Li - 7135910988