



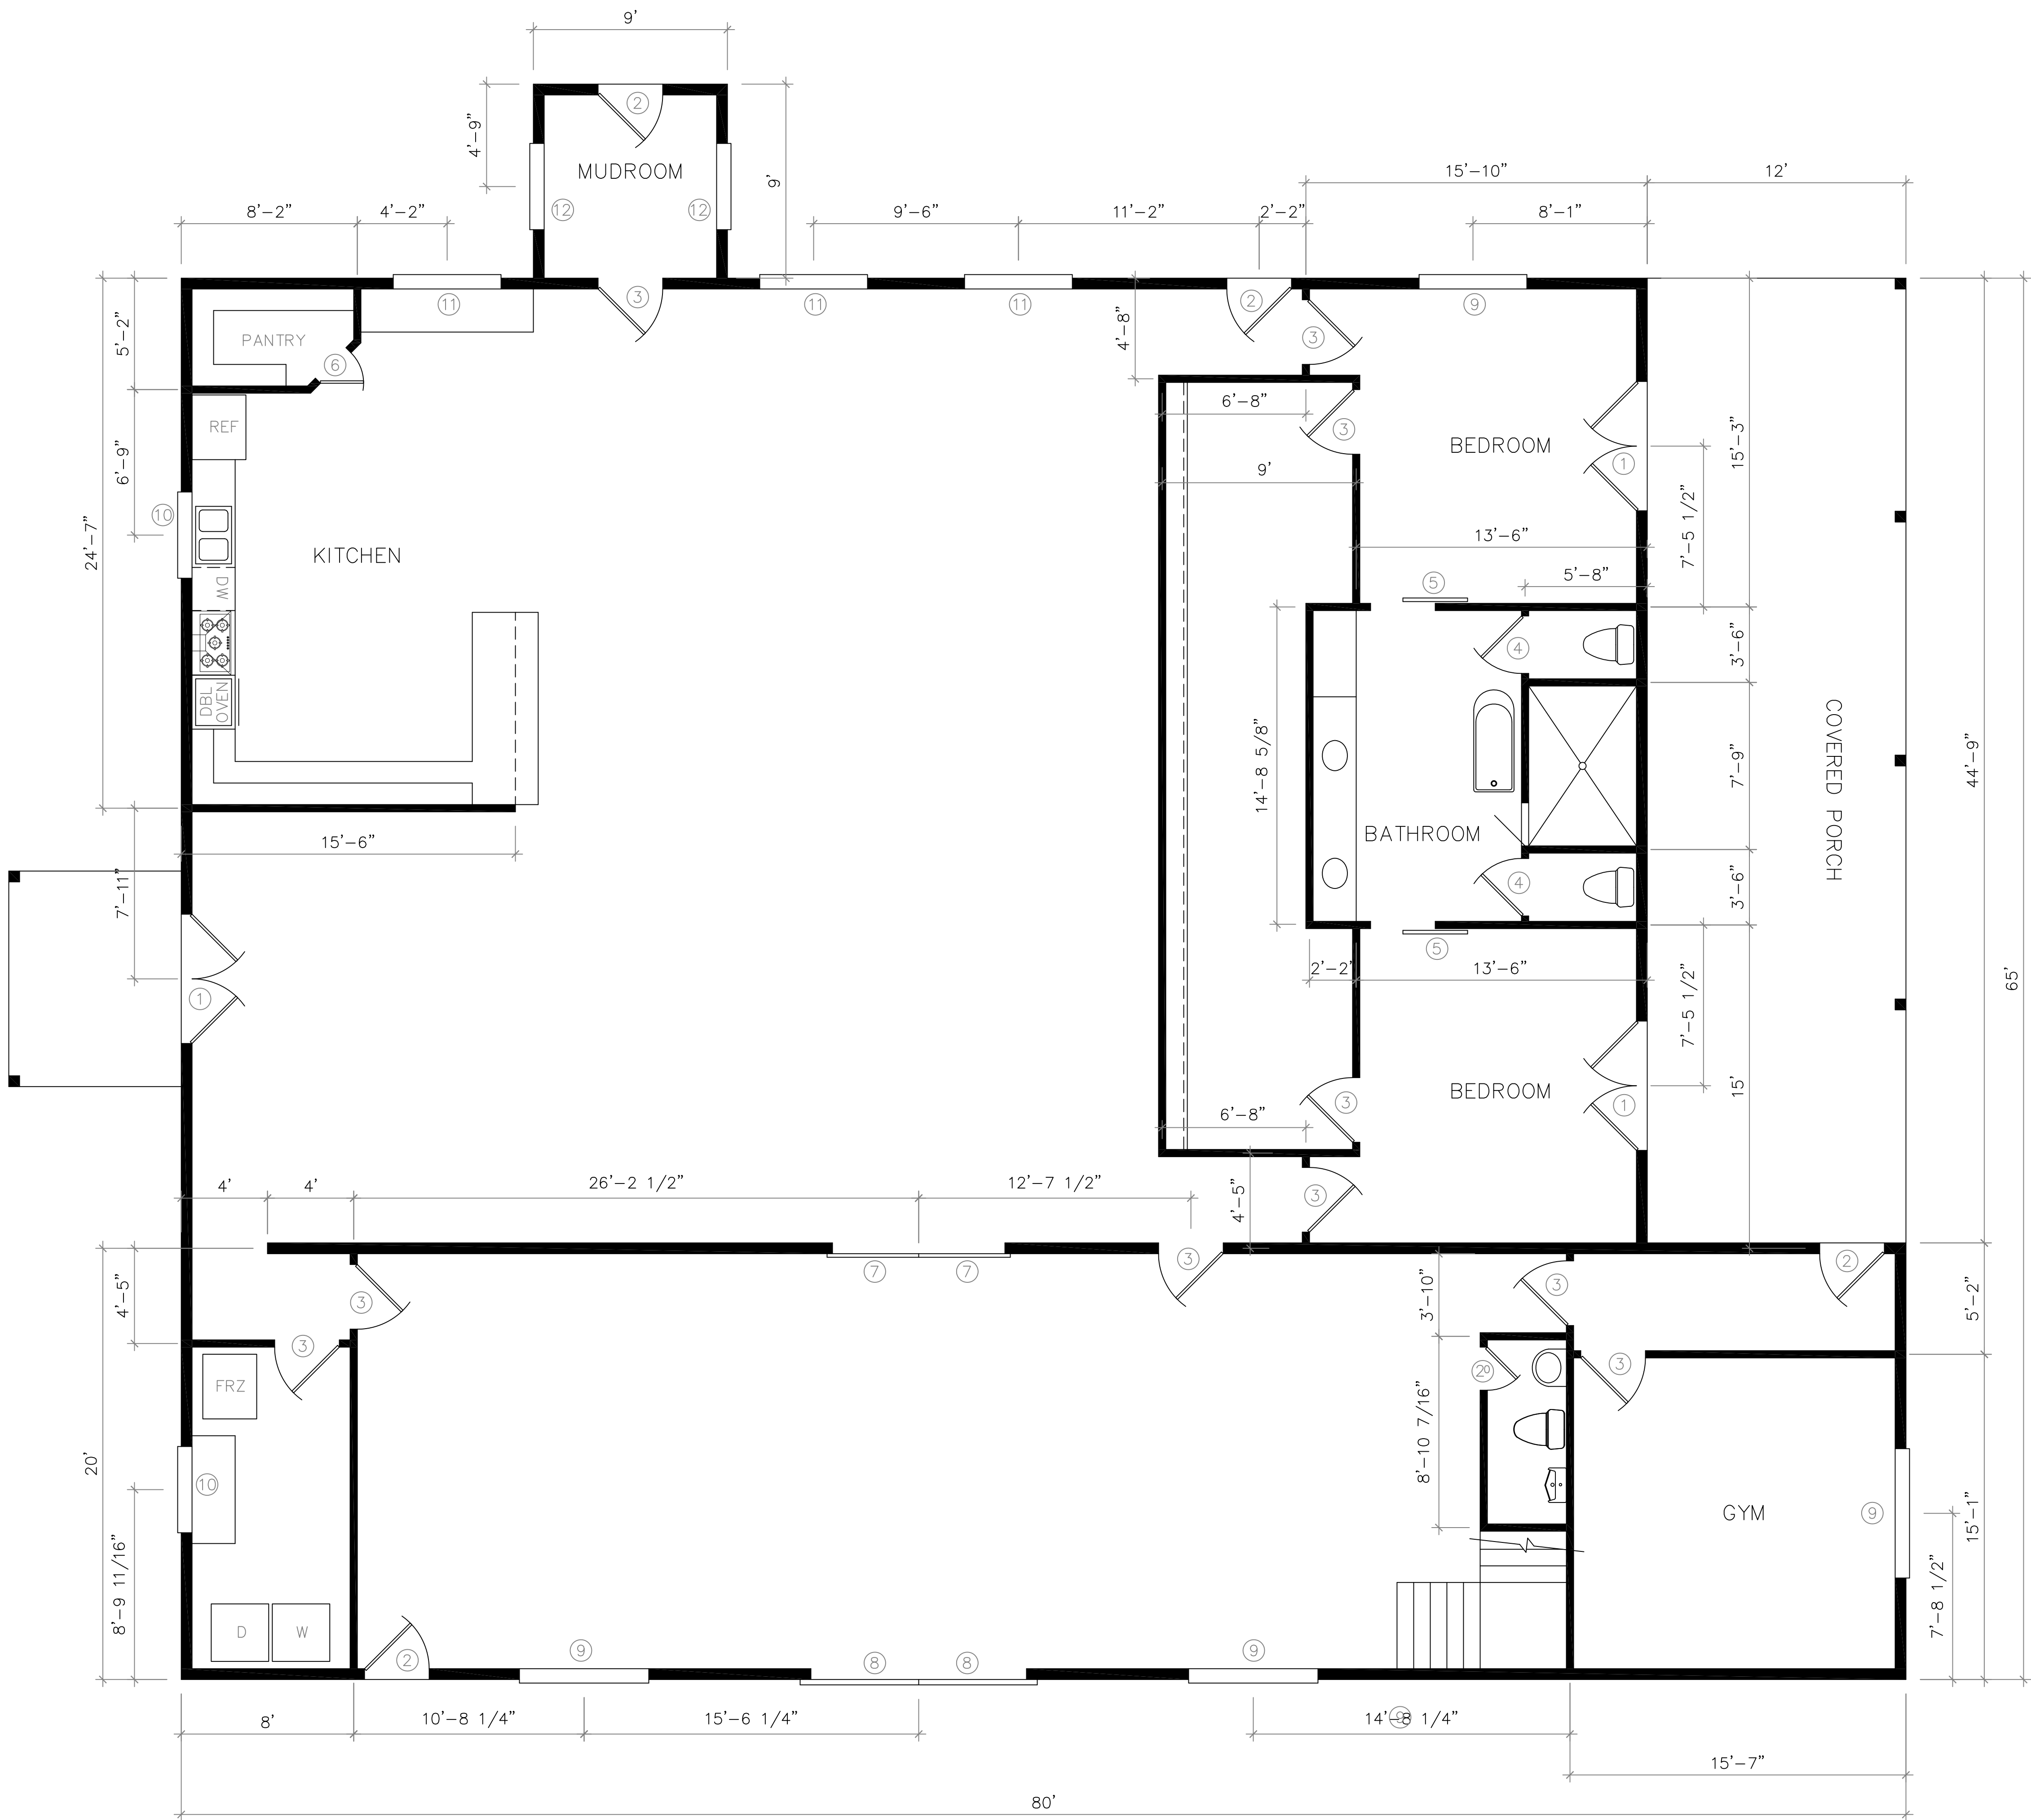

FIRST FLOOR PLAN
SCALE: 1/4" = 1'-0"

DOOR SCHEDULE		
#	Description	Qty
1	72x80 Exterior Wood	3
2	36x80 Exterior Wood	4
3	36x80 Interior Wood	10
4	32x80 Interior Wood	2
5	36x80 Interior Wood Sliding Barn Door	2
6	24x80 Interior Wood	1
7	48x96 Interior Wood Sliding Barn Door	2
8	60x96 Exterior Wood Sliding Barn Door	2

WINDOW SCHEDULE		
#	Description	Qty
9	72x72 Wood	6
10	48x36 Wood	2
11	60x60 Wood	3
12	48x60 Wood	2

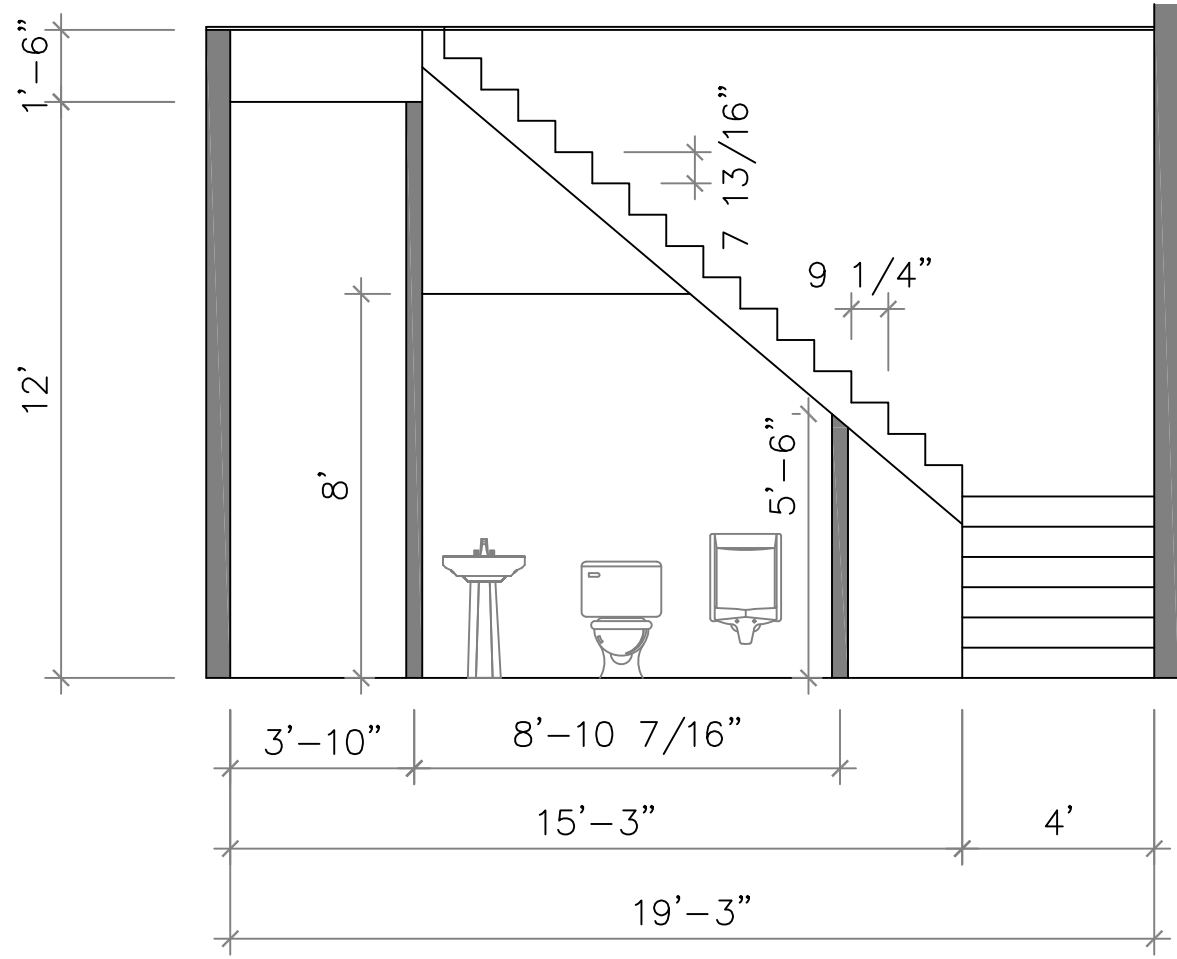

STAIR SECTION
SCALE: 1/4" = 1'-0"



FLOOR PLAN
SCALE: 1/4" = 1'-0"

BARNETTE RESIDENCE