


THIS DRAWING AND RELATED DOCUMENTS, REMAIN THE PROPERTY OF HABITAT CONSTRUCTION AND ARE NOT TO BE REPRODUCED OR COPIED, IN WHOLE OR IN PART WITHOUT THE EXPRESSED WRITTEN CONSENT FROM HABITAT CONSTRUCTION.

| MARK | DATE     | DESCRIPTION              |
|------|----------|--------------------------|
| A    | 10/17/18 | ISSUED FOR PERMIT        |
| 1    | 12/23/18 | CITY OF HOUSTON COMMENTS |
| 2    | 01/09/19 | CITY OF HOUSTON COMMENTS |

|             |              |
|-------------|--------------|
| SHEET TITLE | GARAGE PLANS |
| SHEET NO.   | G1.1         |

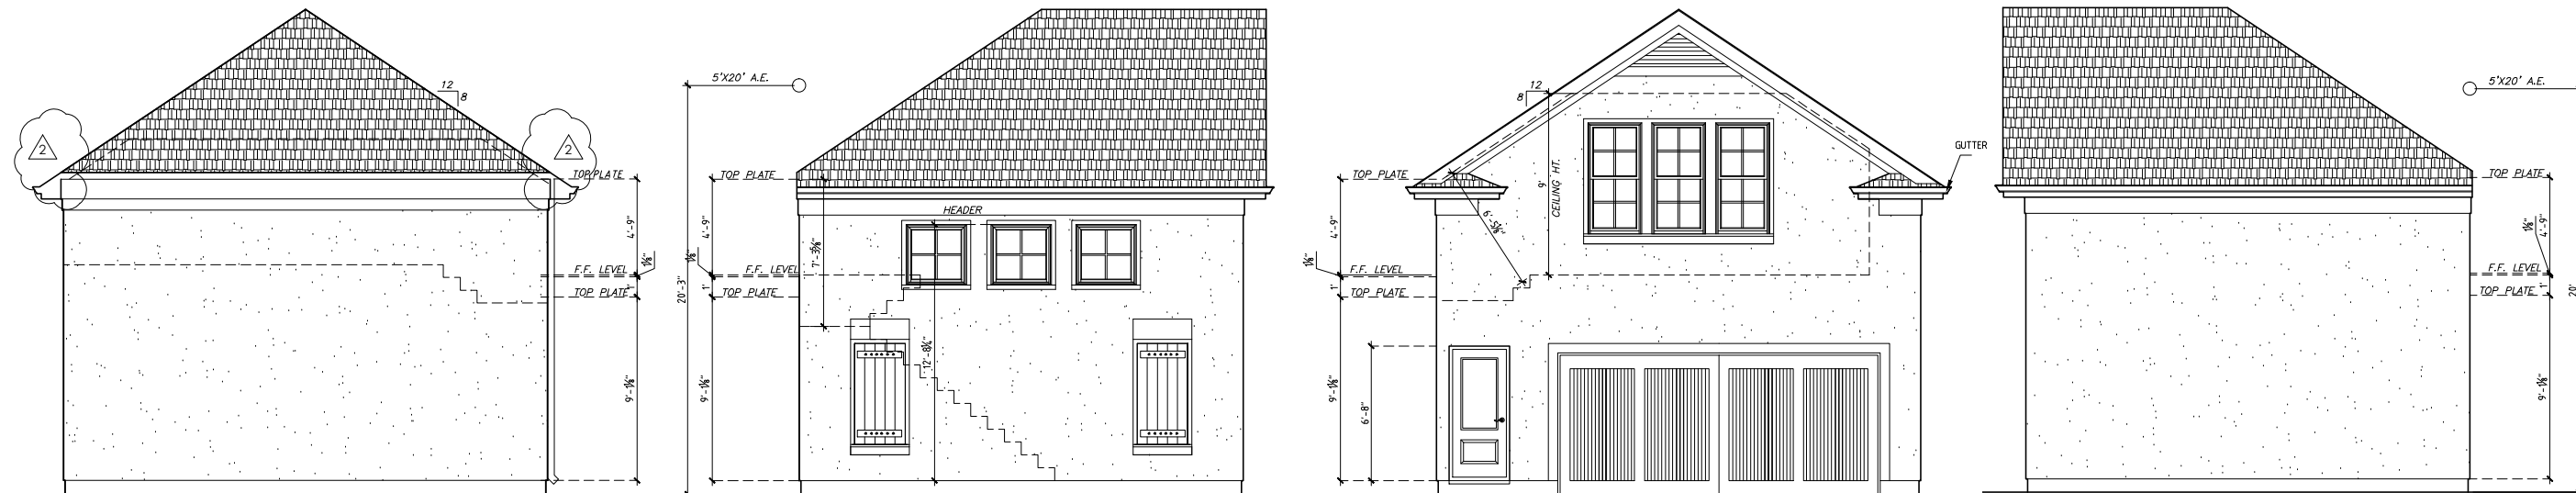


**REAR ELEVATION**  
Scale: 1/4"= 1'-0"

**LEFT SIDE ELEVATION**  
Scale: 1/4"= 1'-0"


**FRONT ELEVATION**  
Scale: 1/4"= 1'-0"

**RIGHT SIDE ELEVATION**  
Scale: 1/4"= 1'-0"


| AREA CALCULATIONS  |              |
|--------------------|--------------|
| FIRST FLOOR:       | 2270 SQ. FT. |
| SECOND FLOOR:      | 1784 SQ. FT. |
| TOTAL LIVING:      | 4054 SQ. FT. |
| GARAGE             | 528 SQ. FT.  |
| UNFINISHED ROOM    | 528 SQ. FT.  |
| PORCH 1            | 30 SQ. FT.   |
| PORCH 2            | 200 SQ. FT.  |
| PORT COCHERE       | 323 SQ. FT.  |
| TOTAL COVERED AREA | 5663 SQ. FT. |

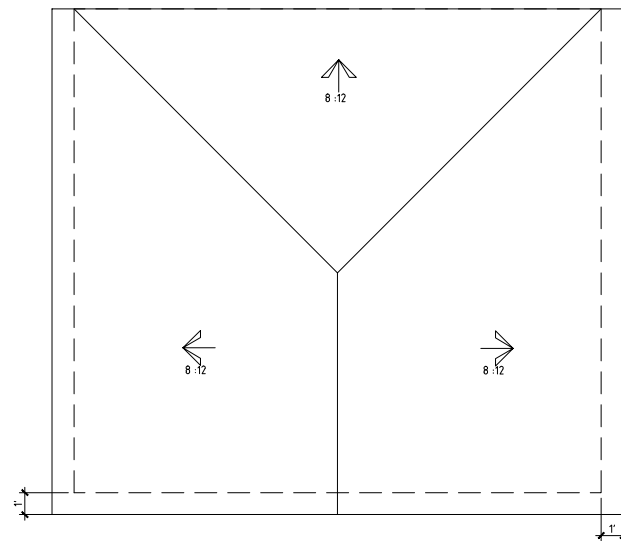

**ROOF PLAN**  
Scale: 1/4"= 1'-0"

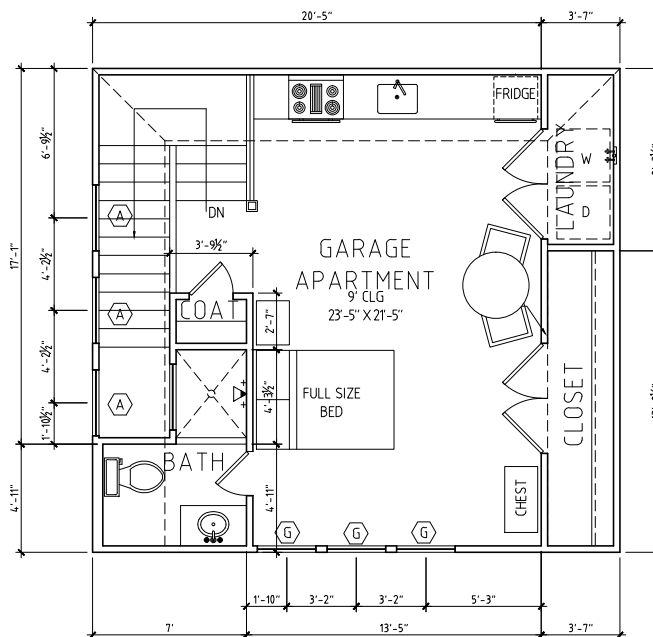

**SECOND FLOOR PLAN**  
Scale: 1/4"= 1'-0"

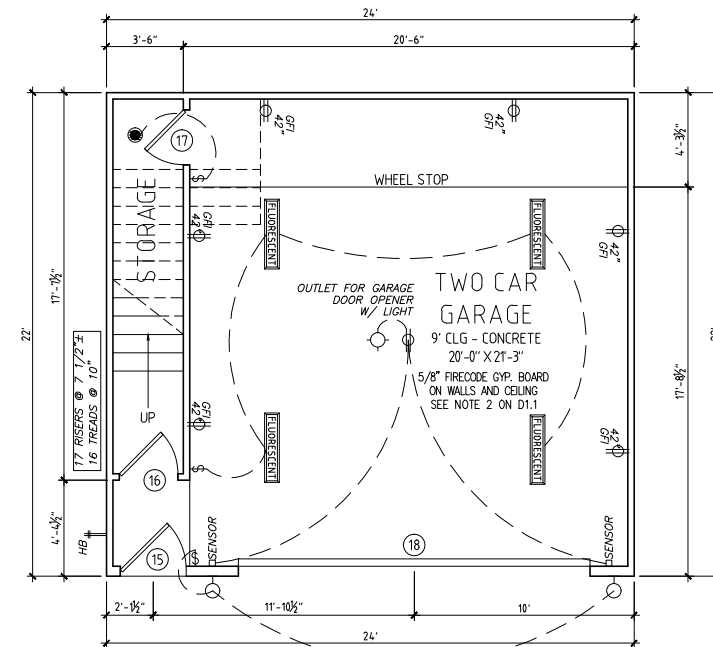

**FIRST FLOOR PLAN**  
Scale: 1/4"= 1'-0"

SPEC HOUSE  
5655 LOCKE LANE  
HOUSTON, TX