


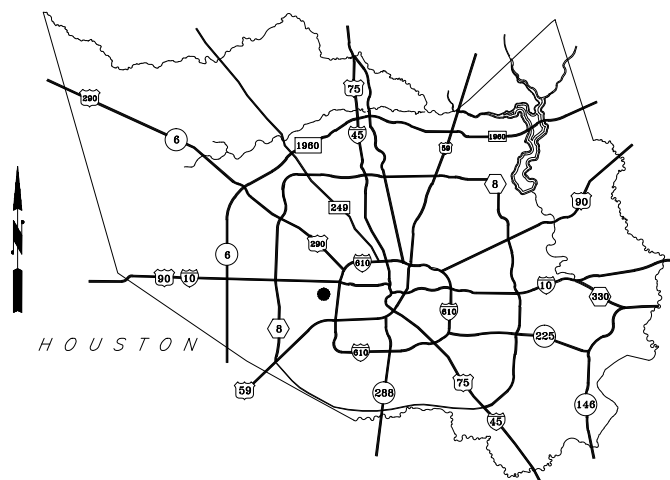


SPEC HOUSE
5655 LOCKE LN



4842 SANFORD RD. HOUSTON, TX 77035
TEL. 832-519-0996



LOCKE LANE
(60' R.O.W.)

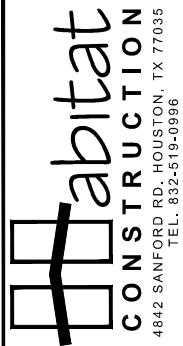

THIS DRAWING, AND RELATED DOCUMENTS, REMAIN THE PROPERTY OF HABITAT CONSTRUCTION AND ARE NOT TO BE REPRODUCED OR COPIED, IN WHOLE OR IN PART WITHOUT THE EXPRESSED WRITTEN CONSENT FROM HABITAT CONSTRUCTION.

MARK	DATE	DESCRIPTION	MARK	DATE	DESCRIPTION
A	10/7/19	ISSUED FOR REVIEW BY HOA			
					CAD DWG FILE - TEXT

DRAWN BY: **PB**

COPYRIGHT © 2006
 ALL RIGHTS RESERVED


SPEC HOUSE
5655 LOCKE LANE
HOUSTON, TX

SHEET TITLE

SITE PLAN


SHEET NO.

A0.1

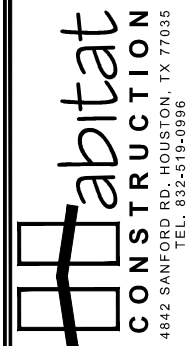

THIS DRAWING, AND RELATED DOCUMENTS, REMAIN THE PROPERTY OF HABITAT CONSTRUCTION ARE NOT TO BE REPRODUCED OR COPIED, IN WHOLE OR IN PART WITHOUT THE EXPRESSED WRITTEN CONSENT FROM HABITAT CONSTRUCTION

AREA CALCULATIONS		
FIRST FLOOR:	2270	SQ. FT.
SECOND FLOOR:	1784	SQ. FT.
TOTAL LIVING:	4054	SQ. FT.
GARAGE	528	SQ. FT.
UNFINISHED ROOM	528	SQ. FT.
PORCH 1	30	SQ. FT.
PORCH 2	200	SQ. FT.
PORT COCHERE	323	SQ. FT.
TOTAL COVERED AREA	5663	SQ. FT.

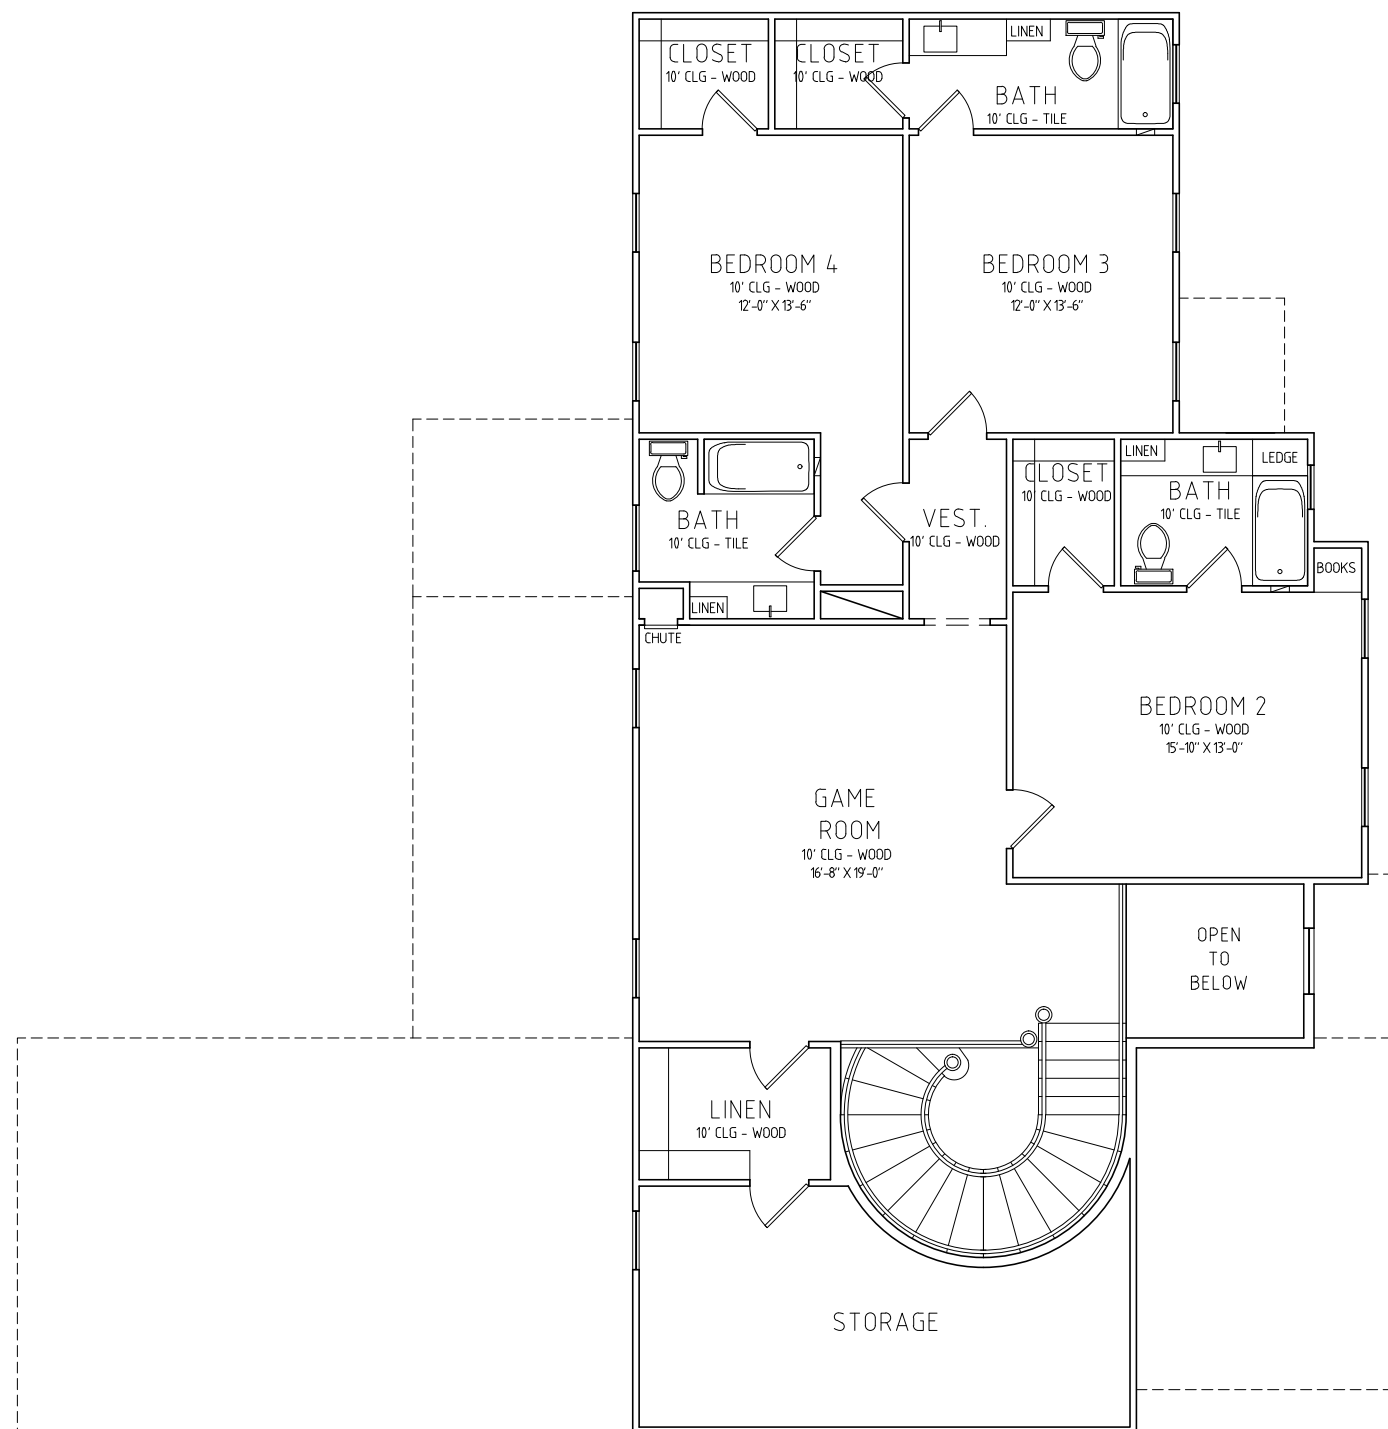[illegible]

SPEC HOUSE
5655 LOCKE LANE
HOUSTON, TX

SHEET TITLE


SECOND
FLOOR PLAN

SHEET NO.

A1.2


SECOND FLOOR PLAN

Scale: 1/4"= 1'-0"

 




REAR ELEVATION
Scale: 1/4"= 1'-0"


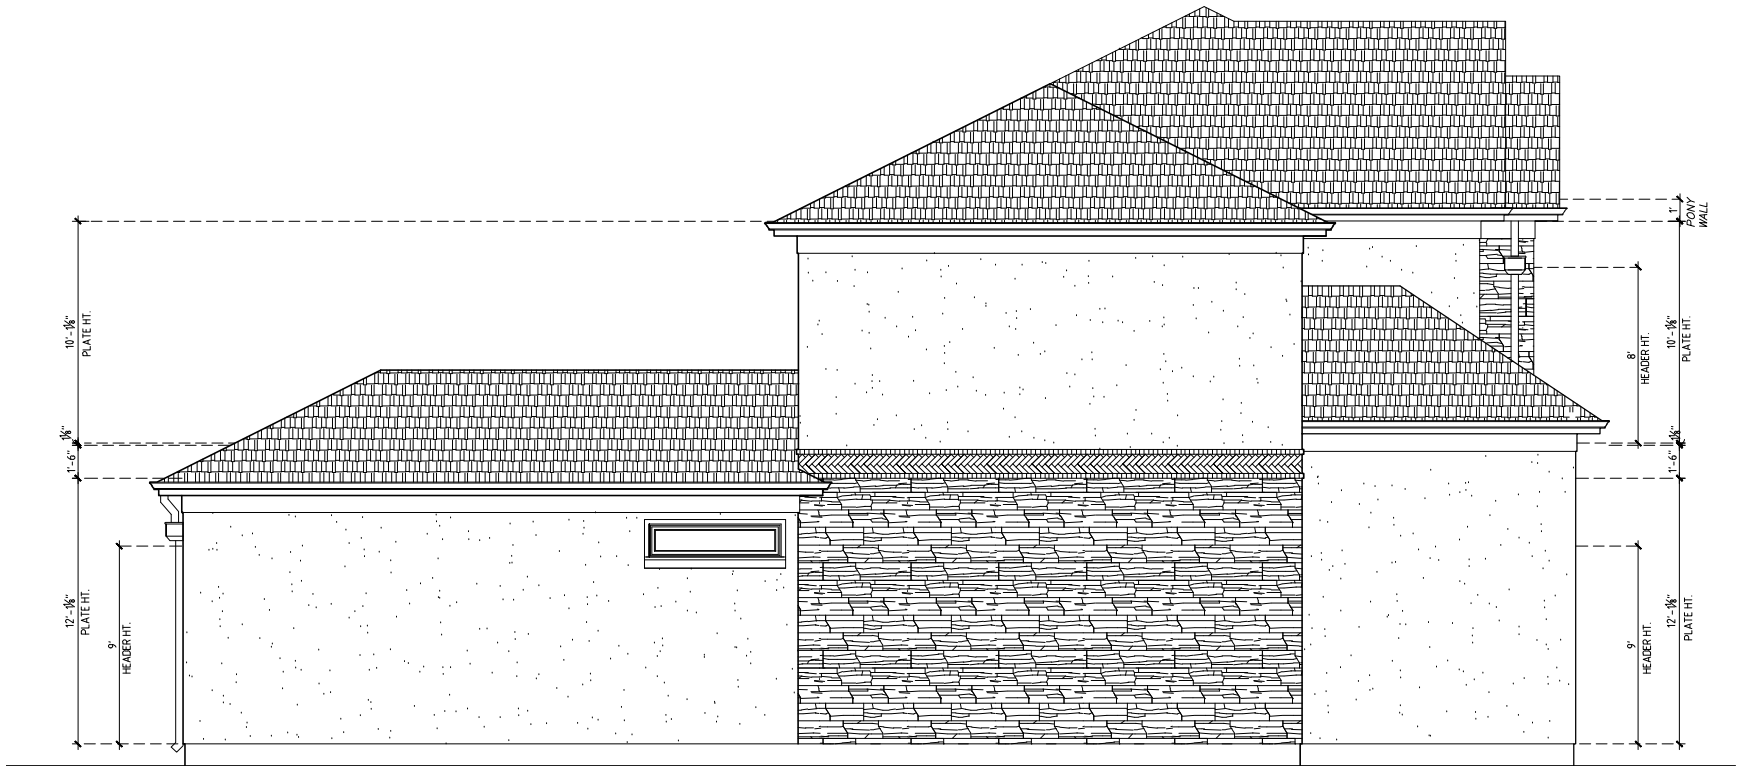


LEFT SIDE ELEVATION
Scale: 1/4"= 1'-0"

 

SHEET NO.

A3.1

  

FIRST FLOOR PLAN
Scale: 1/4"= 1'-0"

SPEC HOUSE
5655 LOCKE LANE
HOUSTON, TX

SHEET TITLE	
GARAGE PLANS	
SHEET NO.	
G1.1	