




1 EXTERIOR ELEVATION
R E A R 1/4 = 1'-0"

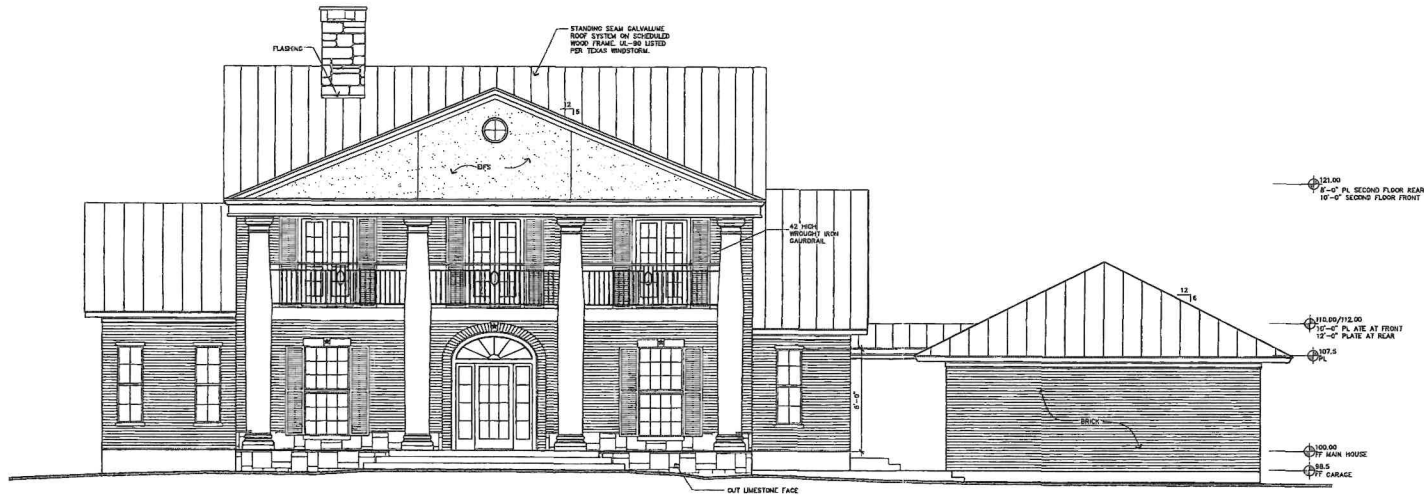

2 EXTERIOR ELEVATION
F R O N T 1/4 = 1'-0"

HAWTHORNE
ARCHITECTS INC



BLAIR HENDERSON

2714 46th Street
Dickinson, Texas
7 7 5 3 9
281-337-4270

Revisions

No.	IOC	Date	Description
1			FOR DOOR PANEL
2			FOR DOOR PANEL
3			FOR DOOR PANEL

**HONEYCUTT
RESIDENCE**

TEXAS CITY, TEXAS

2032

Sheet Date: 16 OCT 2003

Sheet Title:

**EXTERIOR
ELEVATION**


Sheet No.:

A5-1


Drawn By:

Project Arch:


© 2003 HAWTHORNE ARCHITECTS, INC. All rights reserved.
No portion of this document may be reproduced or used in
any form without prior authorization from Hawthorne
Architects, Inc.

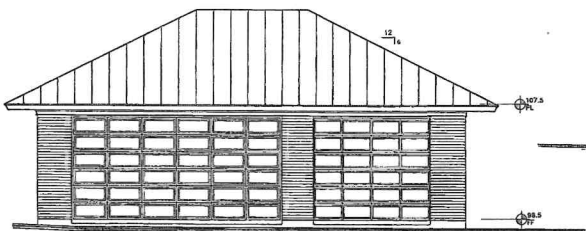


3 EXTERIOR ELEVATION GARAGE
FRONT
1/4" = 1'-0"

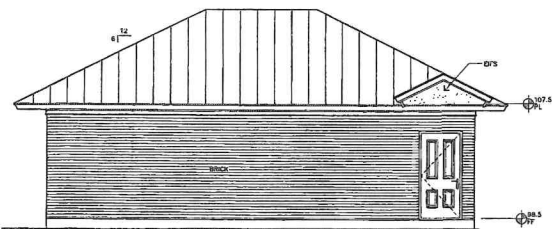

4 EXTERIOR ELEVATION GARAGE
BACK
1/4" = 1'-0"

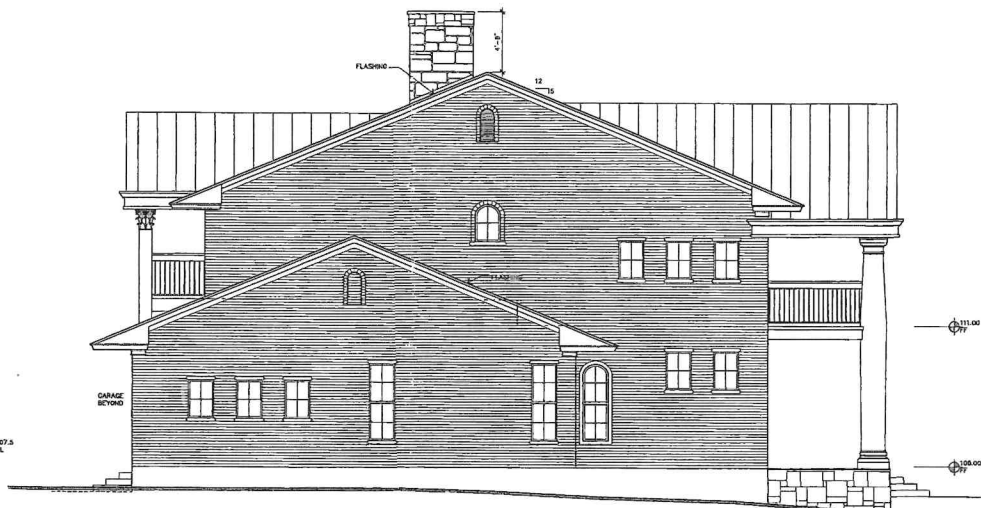

1 EXTERIOR ELEVATION
SIDE
1/4" = 1'-0"

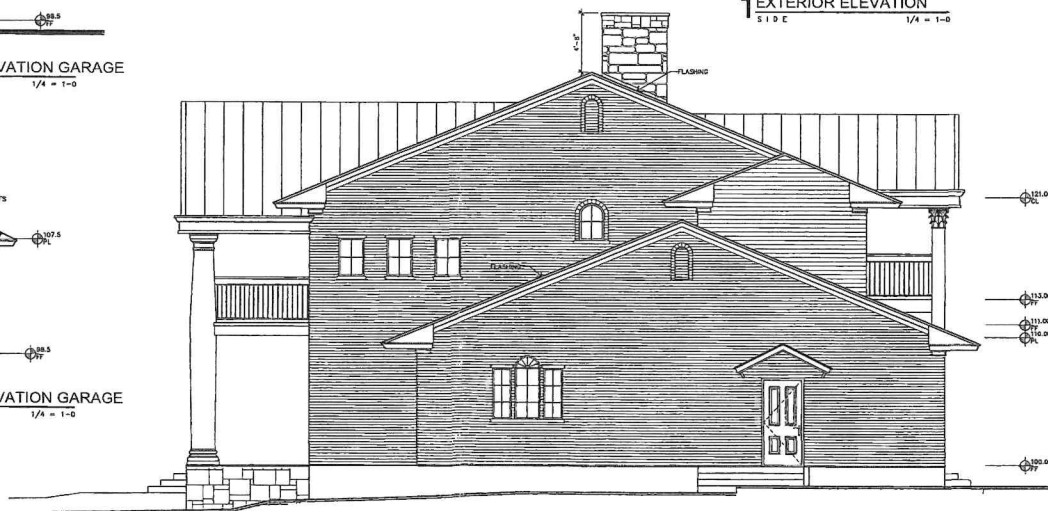

2 EXTERIOR ELEVATION
SIDE
1/4" = 1'-0"

HAWTHORNE
ARCHITECTS INC.



2714 46th Street
Dickinson, Texas
77539-3370
281-337-4270

Revisions			
No.	IOC	Date	Description
1			Issue for pricing
2			Issue for permit
3			Issue for contract

**HONEYCUTT
RESIDENCE**

TEXAS CITY, TEXAS

2032
Sheet Date: 15 OCT 2009
Sheet Title:
**EXTERIOR
ELEVATION**
Sheet No.:
A5-2
Drawn By: JS
Project Arch: JAK

© 2009 HAWTHORNE ARCHITECTS, INC. All rights reserved.
No part of this document may be reproduced or used in
any form without prior authorization from HAWTHORNE
ARCHITECTS, INC.

10312
BLAIR KOSKORFETZ

2714 46th Street
Dickinson - Texas
7 7 5 3 9
281 - 337 - 4270

Revisions

[illegible]

**HONEYCUTT
RESIDENCE**

TEXAS CITY, TEXAS

2032

Sheet Date: 16 OCT 2001

Sheet Title:
SECOND

SECOND FLOOR PLAN

Sheet No.:

Sheet No.:
A3-2

Drawn By:


Project Arch:

© 2003 NAWTMA

STATE OF NEW YORK


the parts of the
any form with
advertiser's in

may be reproduced or used
in whole or in part without
permission from MARTINUS

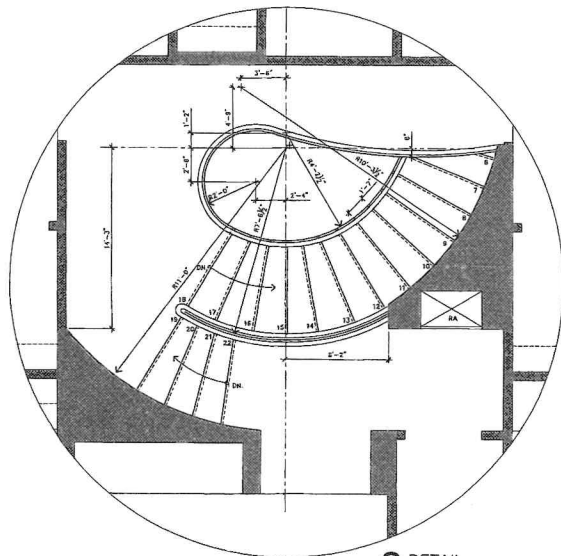

3 DETAIL

MAIN STAIR

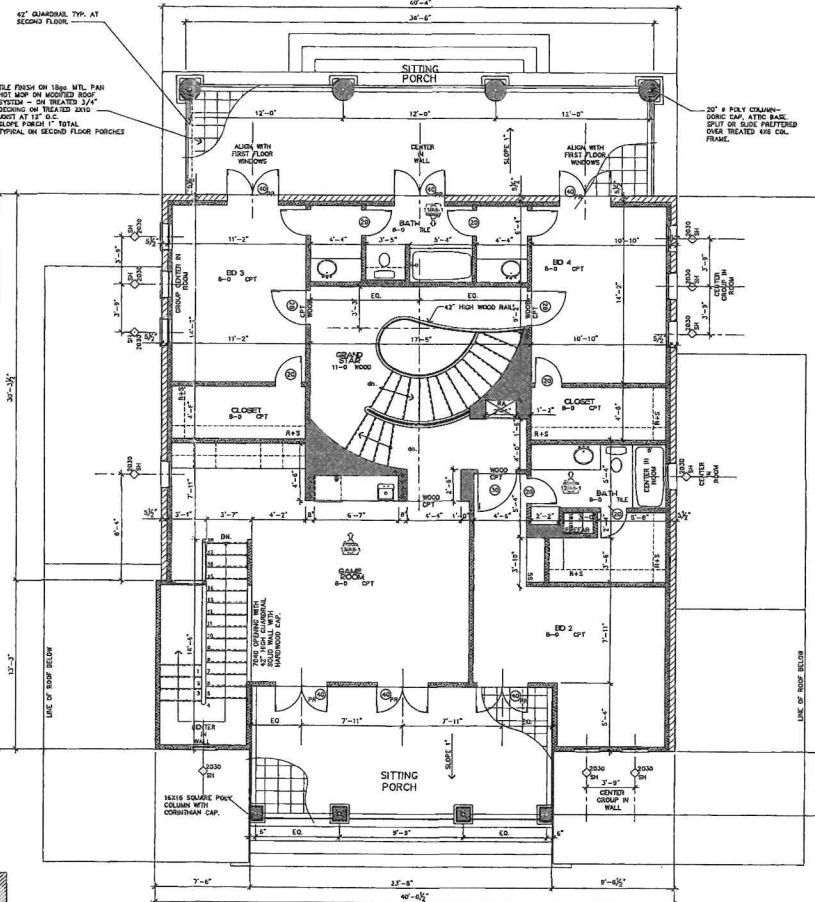2 AREA

1 FLOOR PLAN

SECOND FLOOR 1/4 = 1-0

FLUE AND CAP
 PREFAB METAL FLUE AND CAP SYSTEM. INSTALL PER MFR. WRITTEN INSTRUCTIONS FOR CONDITIONS SPECIFIC TO THIS SITE.


HANDRAILS

STAIRWAYS SHALL HAVE HANDRAILS ON EACH SIDE. HANDRAIL SHALL NOT PROJECT MORE THAN 3 1/2 inches FROM EACH SIDE INTO STAIRWAY WITH A GAP OF NOT LESS THAN 1 1/4 inches OR MORE THAN 2 inches IN CROSS-SECTIONAL DIMENSION. THERE SHALL BE A SPACE OF NOT LESS THAN 3 1/2 inches BETWEEN THE WALL SURFACE AND HANDRAIL.

HANDRAIL SHALL BE CONTINUOUS THE FULL LENGTH and, except for provide stairways, at LEAST ONE HANDRAIL SHALL EXTEND IN THE DIRECTION OF THE STAIR RUN NOT LESS THAN 12 inches BEYOND the TOP RISER NOR LESS THAN 12 inches BEYOND the BOTTOM RISER. ENDS SHALL RETURN TO WALL, TERMINATE IN NEWEL POST or HAVE SAFETY TERMINATION.

THE TOP OF HANDRAIL SHALL BE NOT LESS THAN 34 inches or MORE THAN 38 inches ABOVE THE NOSING of TREADS AND LANDINGS.

MORE THAN 30 Inches ABOVE THE NOSING of TREADS AND LANDINGS

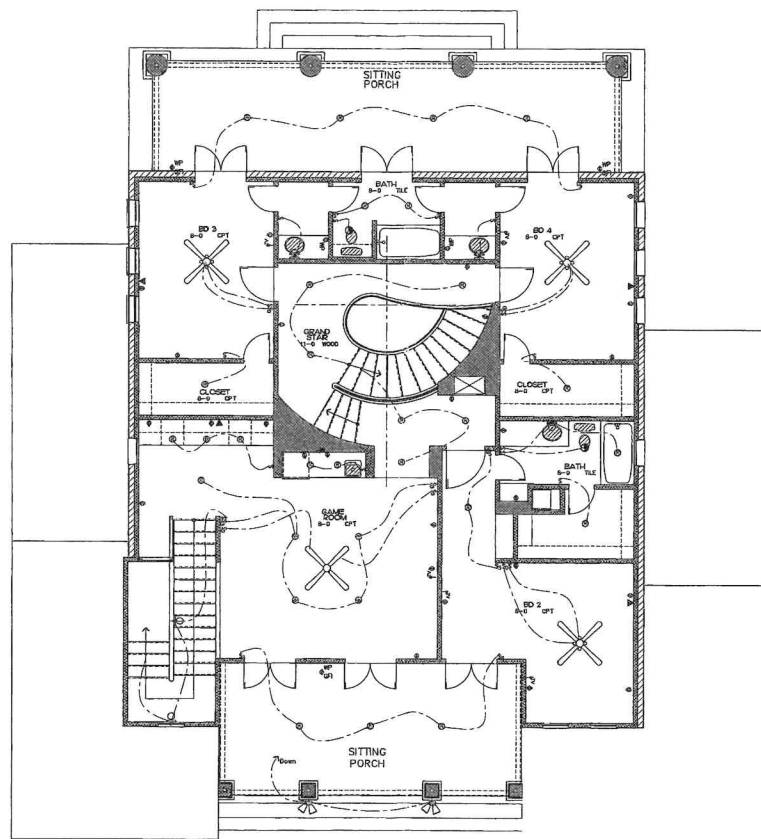

2714 46th Street
Dickinson - Texas
7 7 5 3 9
281 - 337 - 4270

Revisions

[illegible]HONEYCUTT
RESIDENCE

TEXAS CITY, TEXAS

2032

Sheet Date: 16 OCT 2001

Sheet Title:
M&EP

MEP
PLAN

PLAN
Sheet No.:

Sheet No.: **A 10**

A13-2


Drawn By:

Project Arch:


© 2001 NAWTODS

2. All rights reserved.


© 2001 HARTMANN ARCHITECTS, INC. All rights reserved.
No parts of this document may be reproduced or used in
any form without prior authorization from HARTMANN
ARCHITECTS, INC.

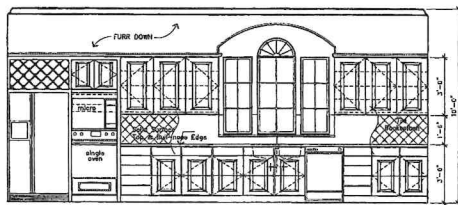


3 INTERIOR ELEVATION
Kitchen 3/8 = 1-0

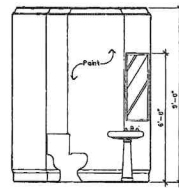


2 INTERIOR ELEVATION
Guest Toilet 3/8 = 1-0

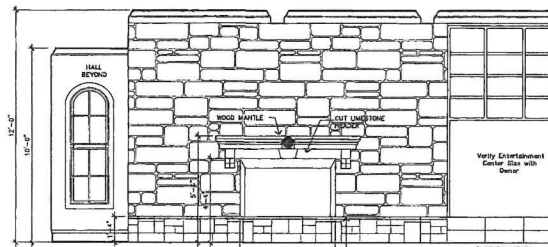

1 INTERIOR ELEVATION
Great Room 3/8 = 1-0

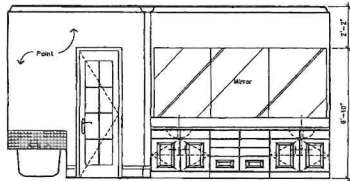


7 INTERIOR ELEVATIONS
Master Bath 3/8 = 1-0

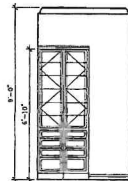


6 INTERIOR ELEVATION
Master Bath/ Linen 3/8 = 1-0




5 INTERIOR ELEVATION
Toilet/Laundry 3/8 = 1-0

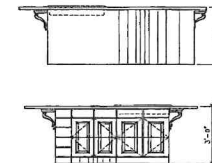


4 INTERIOR ELEVATION
Kitchen Island 3/8 = 1-0

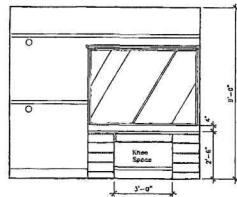


10 INTERIOR ELEVATIONS
Master Closet 3/8 = 1-0

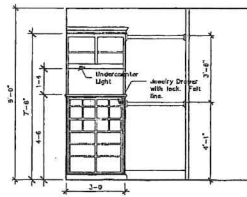


9 INTERIOR ELEVATIONS
Master Closet 3/8 = 1-0

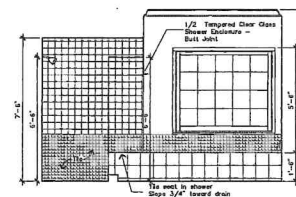


8 INTERIOR ELEVATIONS
Master Bath 3/8 = 1-0

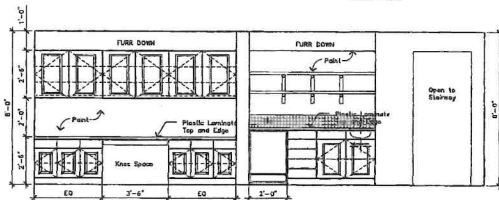

13 INTERIOR ELEVATIONS
Game Room 3/8 = 1-0

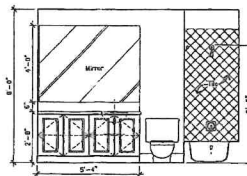

12 INTERIOR ELEVATIONS
Upstairs Bath #2 3/8 = 1-0

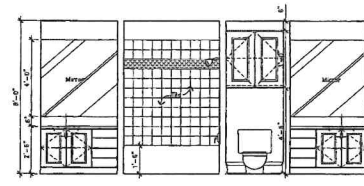

11 INTERIOR ELEVATIONS
Upstairs Bath 3/8 = 1-0

HAWTHORNE
ARCHITECTS INC



2714 46th Street
Dickinson, Texas
77520
281-337-4270

Revisions

No.	IOC	Date	Description
1			Issue for Approval
2			Issue for Permit
3			Issue for Lockets

HONEYCUTT
RESIDENCE

TEXAS CITY, TEXAS

2032

Sheet Date: OCT 2009

Sheet Title:

INTERIOR

ELEVATIONS

Sheet No:

A8-1

Drawn By:

JDM

Project Arch:

JDM

© 2009 HAWTHORNE ARCHITECTS, INC. All rights reserved.
No part of this document may be reproduced or used in
any form without prior permission from HAWTHORNE
ARCHITECTS, INC.

