



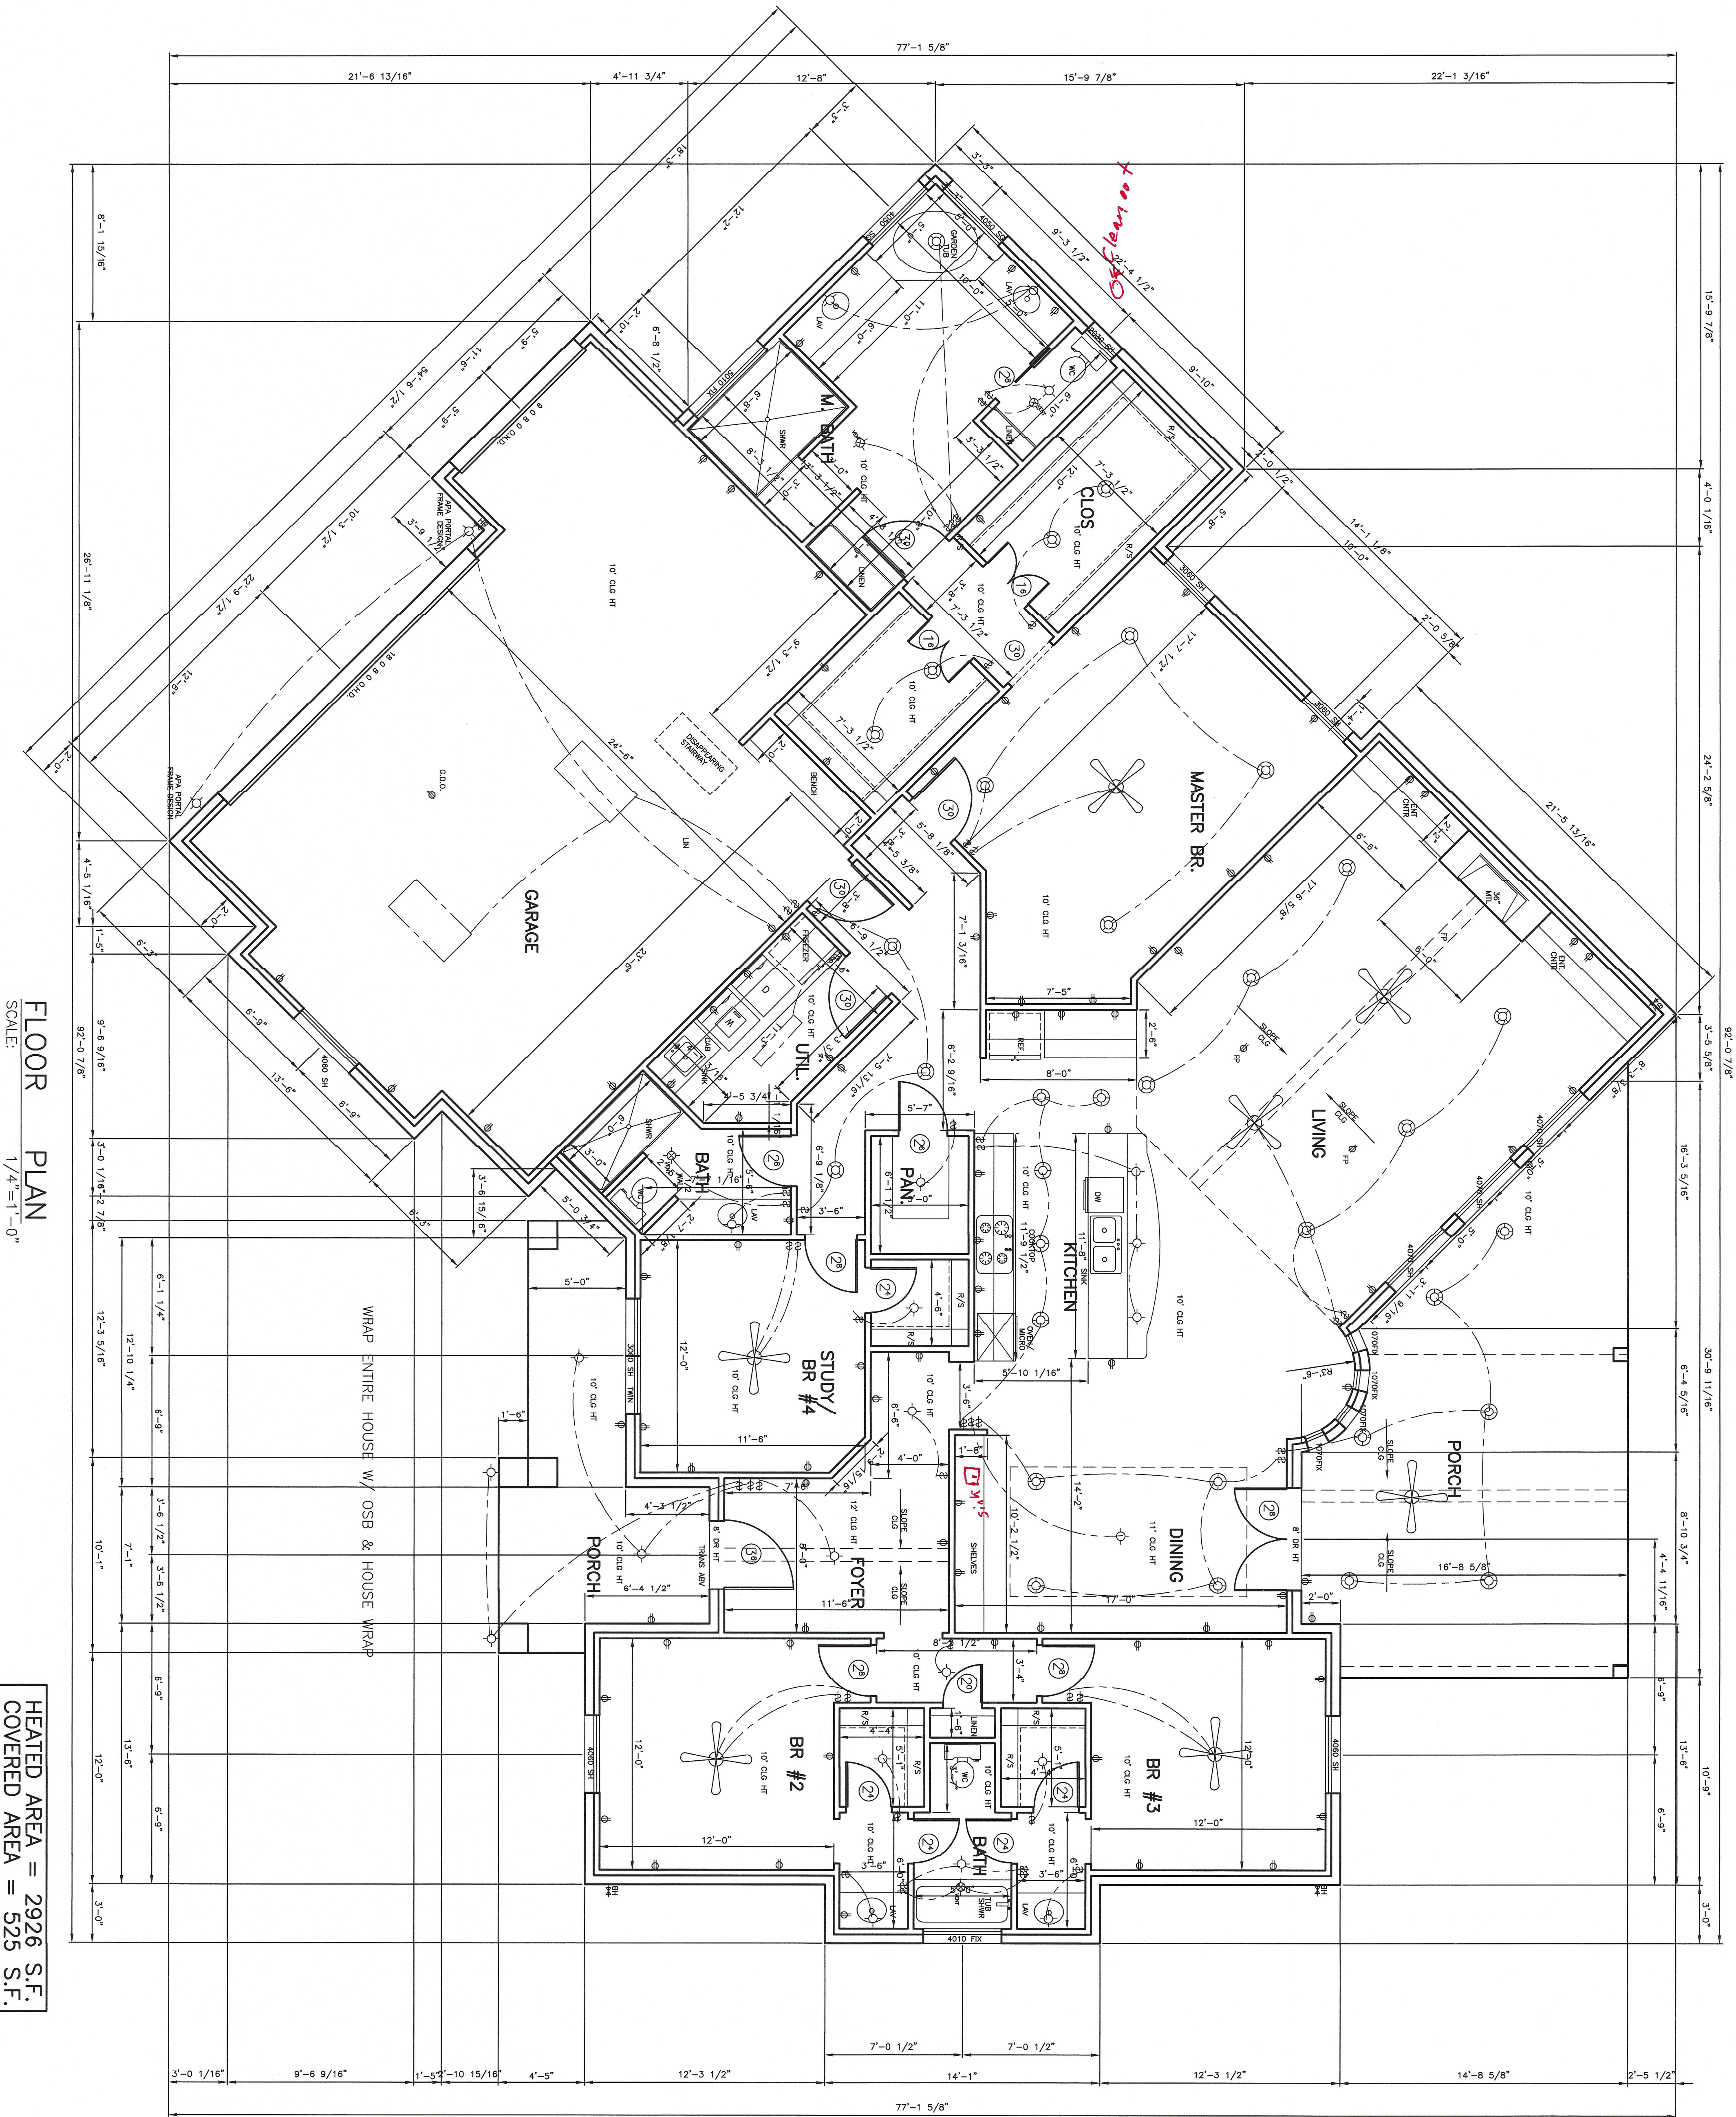

FLOOR PLAN
SCALE: 1/4"=1'-0"

HEATED AREA = 2926 S.F.
COVERED AREA = 525 S.F.
GARAGE AREA = 871 S.F.

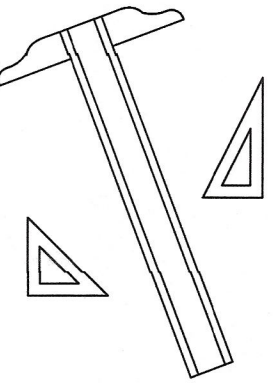

PLAN# 2926 4602 WESSON ST.
A NEW SPEC HOME BY
RAVEN HOMES
★ KISSINGER DRAFTING & DESIGN ★
3010 EAST VILLA MARIA RD.
BRYAN, TEXAS 77803 (979) 774-0803

DATE: SEPT.'25
SHEET
A1
OF 2

ISSUED DRAWING & DESIGN
MAY NOT BE FIELD RESPONSIBLE
FOR ANY WORK NOT CONDUCTED
FROM THESE PLANS