



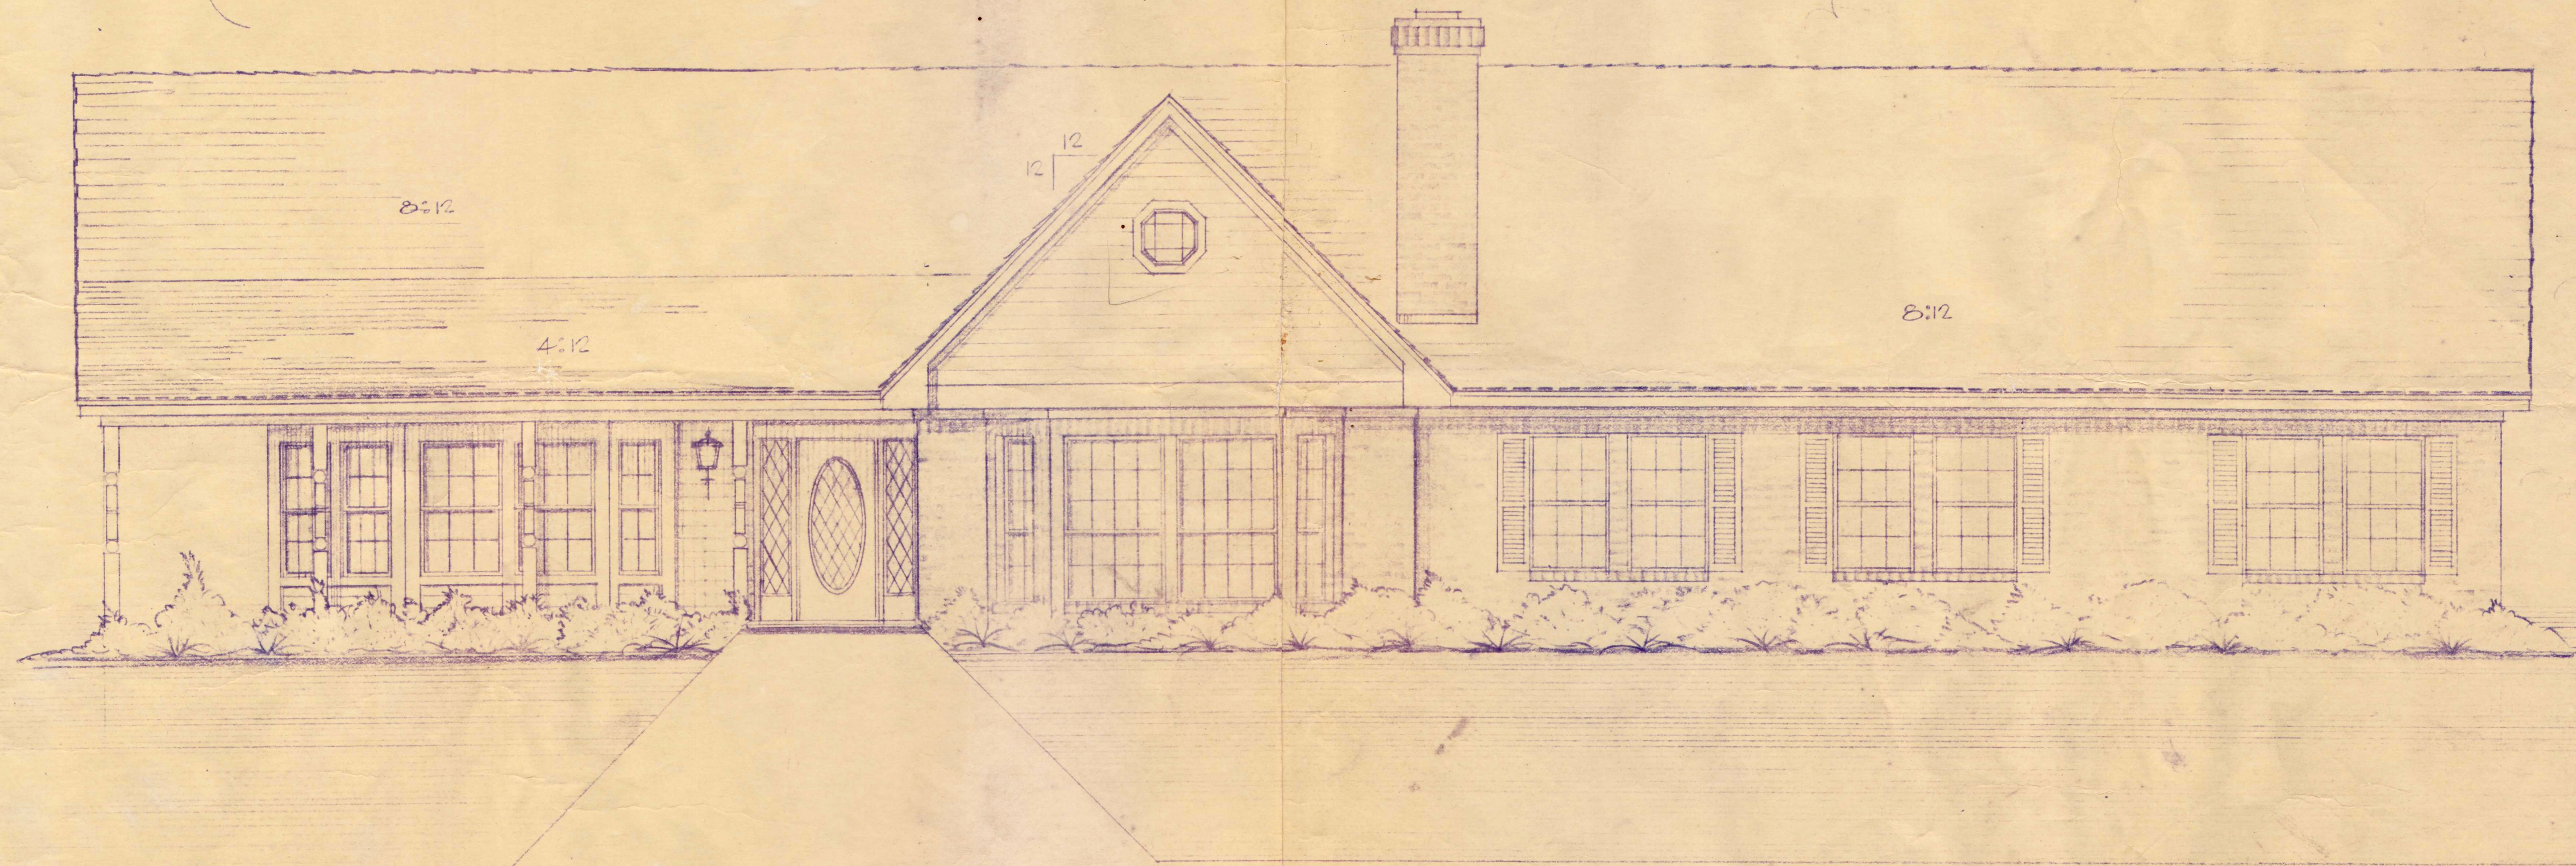

FRONT ELEVATION

1/4" = 1'-0"

NOTE: REVERSE PLAN
TO MEET PLOT
REQUIREMENT

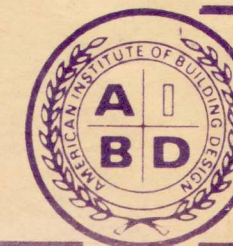

To the best of my knowledge, these plans are drawn to comply with owner's specifications. Every attempt has been made in the preparation of drawings and specs to avoid mistakes. Contractor and/or owner shall verify all dimensions, details, and specifications. Designer will not be liable for human error after construction is started.

The information, plans, specifications, and designs appearing in these drawings are the property of T. L. Adams Designers, Inc. Any unauthorized use or duplication in whole or in part is strictly prohibited.

ADAMS DESIGNERS
1726 SOUTH RICHEY
PASADENA, TEXAS 77502
(713) 473-3303

PLAN NO.
SP-4-2504-2A

DRWN BY LA	DATE 3-9-11	DET
CHKD BY TLA	FILED VIC	REV. DATE BY

SHEET
2