



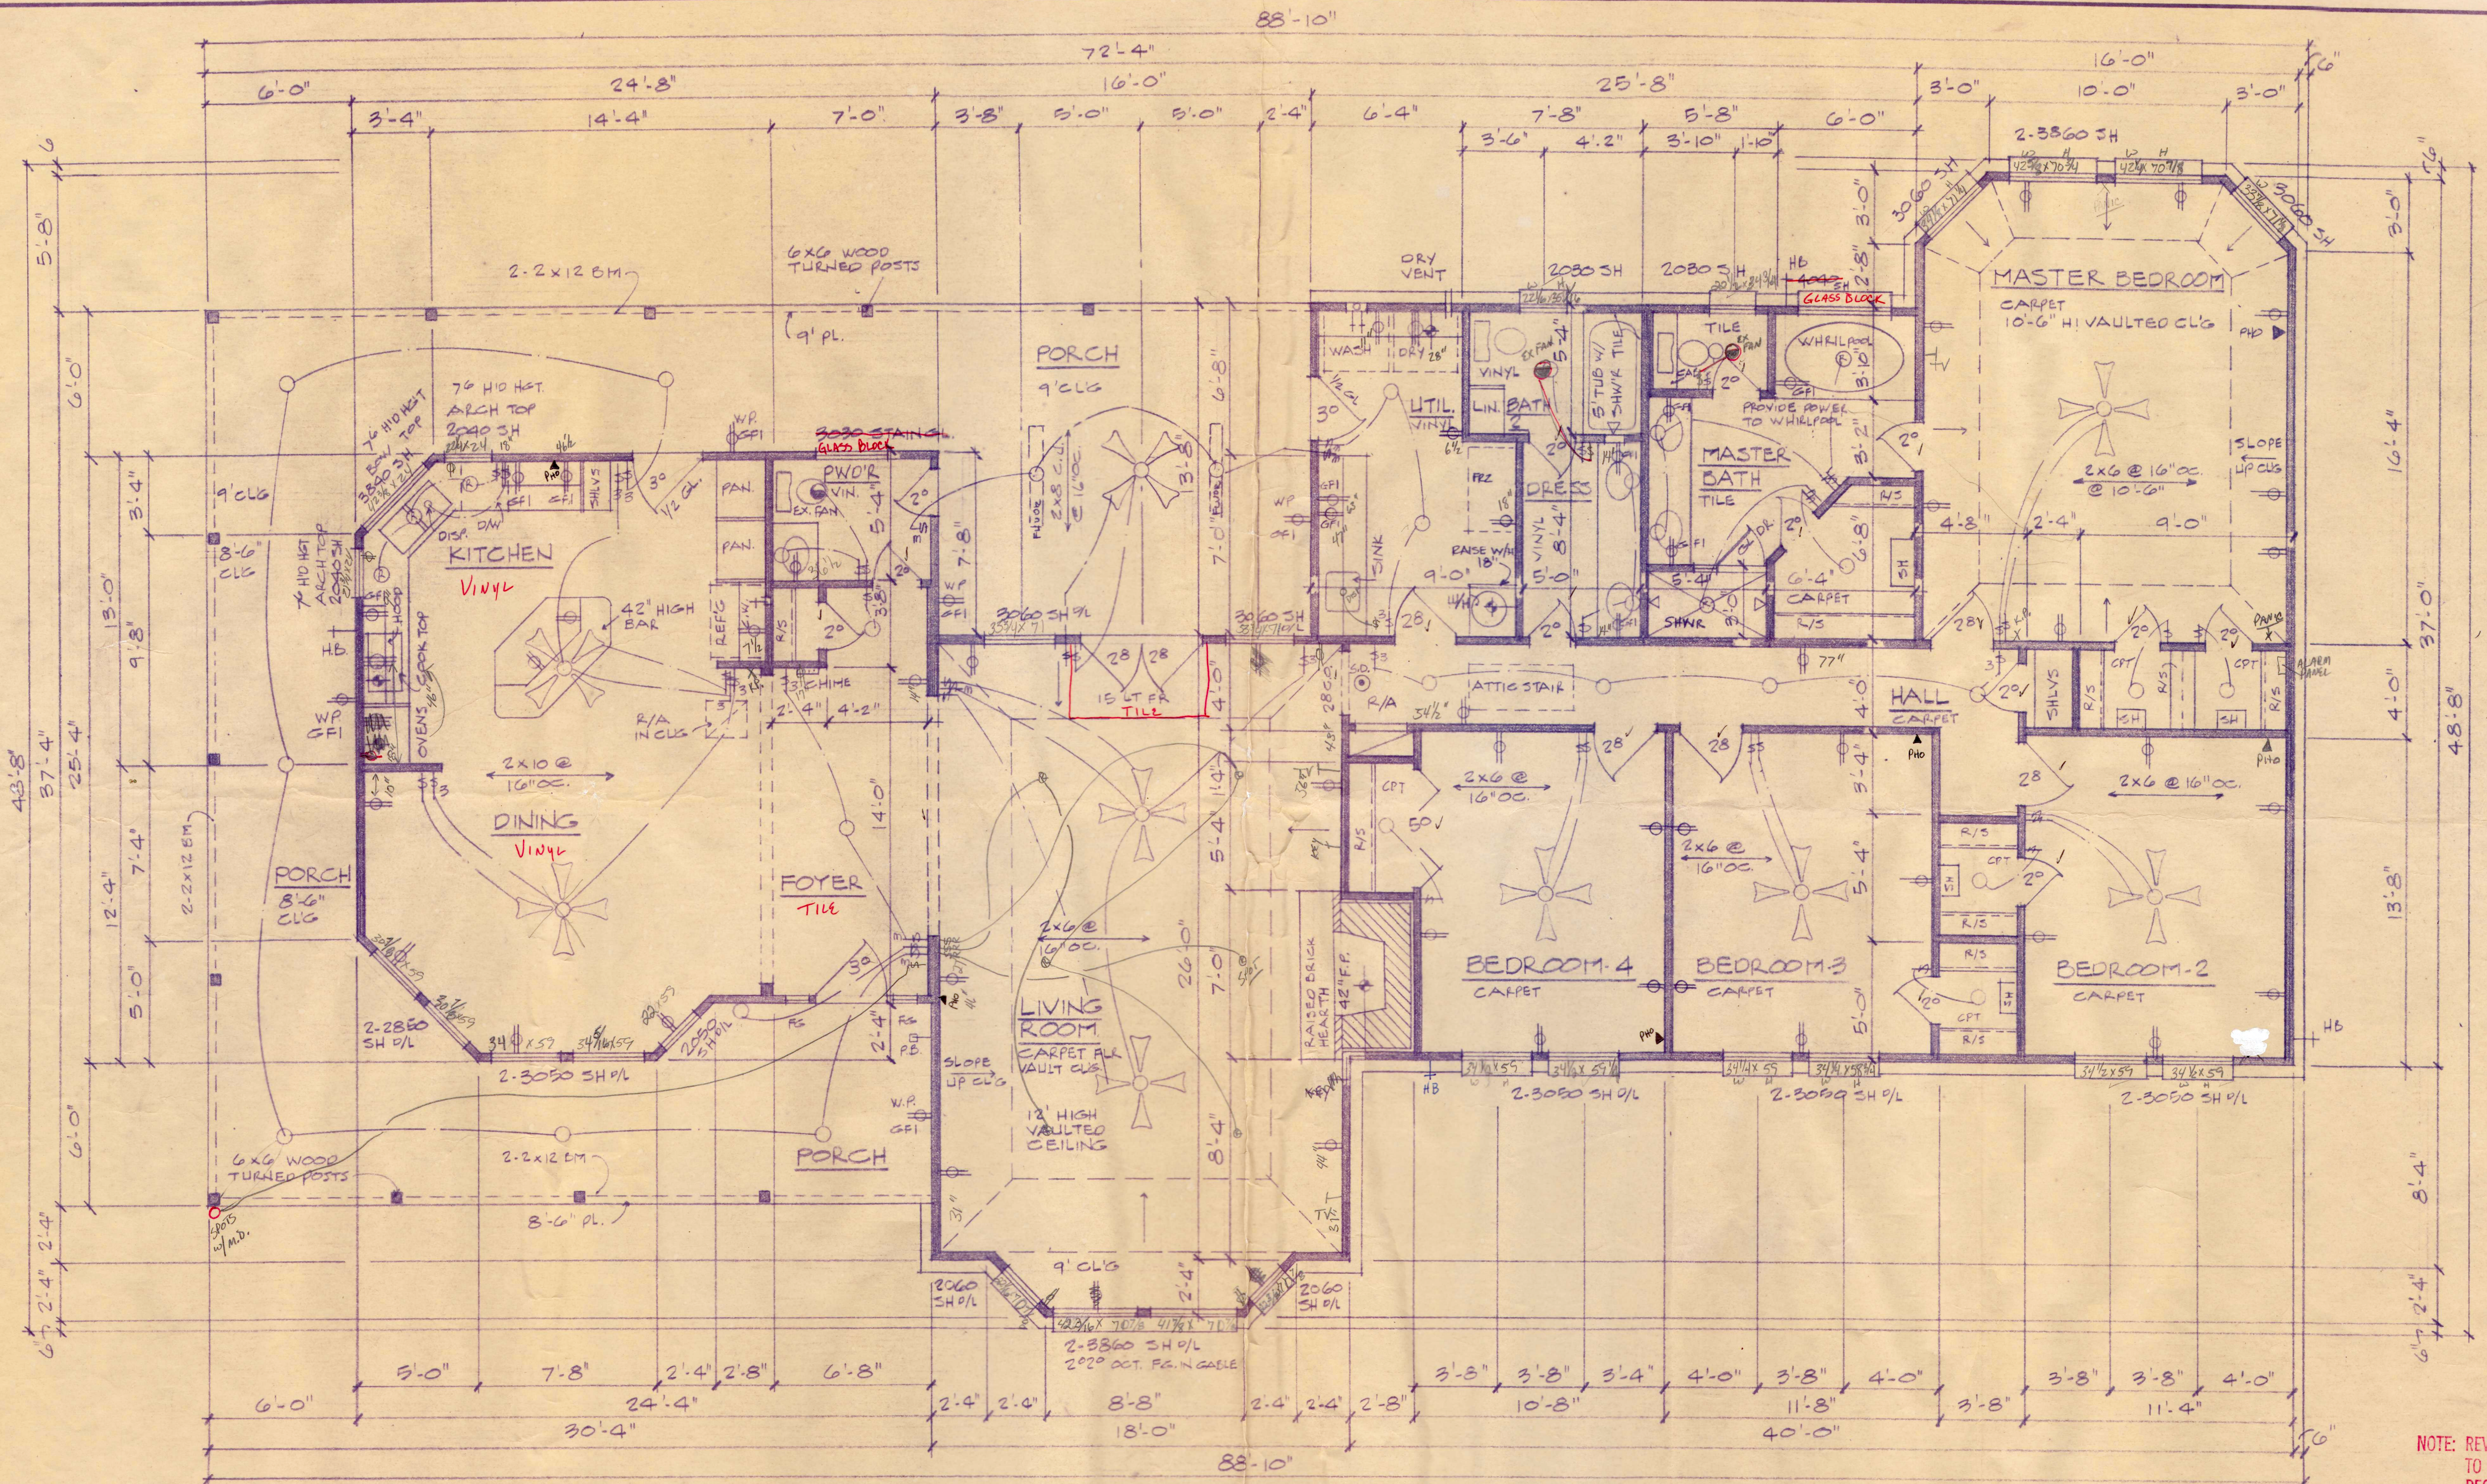

FLOOR PLAN
 SCALE: 1/4" = 1'-0"

LIVING AREA	2504	SQ. FT.
PORCH	779	"
MAIN SLAB	3282	"
GARAGE	900	"
BREEZEWAY	95	"
TOTAL AREA	4277	SQ. FT.

FURDOWNS

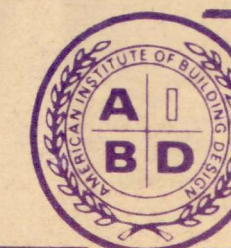

To the best of my knowledge, these plans are drawn to comply with owner's specifications. Every attempt has been made in the preparation of drawings and specs to avoid mistakes. Contractor and owner shall verify all dimensions, details, and specifications. Designer will not be liable for human error after construction is started.

The information, plans, specifications, and designs appearing in these drawings are the property of T. L. Adams Designers. Any unauthorized use or duplication in whole or in part is strictly prohibited.

ADAMS DESIGNERS
 1726 SOUTH RICHEY
 PASADENA, TEXAS 77502
 (713) 473-3303

PLAN NO.
SP-4-2504-2A

DRAWN BY
JORY

DATE
3-91

DET.
3

REV. DATE BY
VICT

NOTE: REVERSE PLAN
 TO MEET PLOI
 REQUIREMENT