


1
S1

FIRST FLOOR PLAN


SCALE: 1/8" = 1'-0"

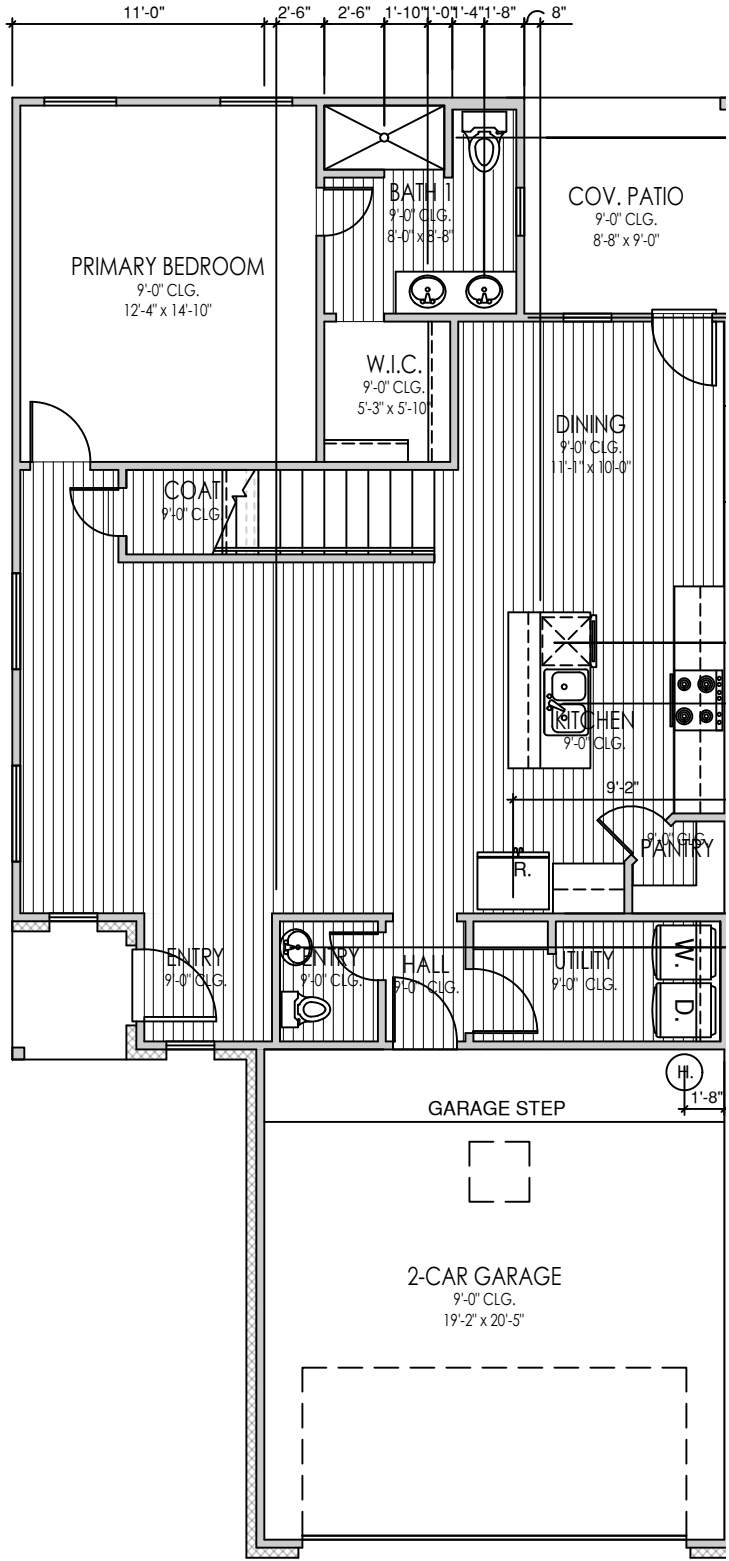

2
S1

SECOND FLOOR PLAN

SCALE: 1/8" = 1'-0"

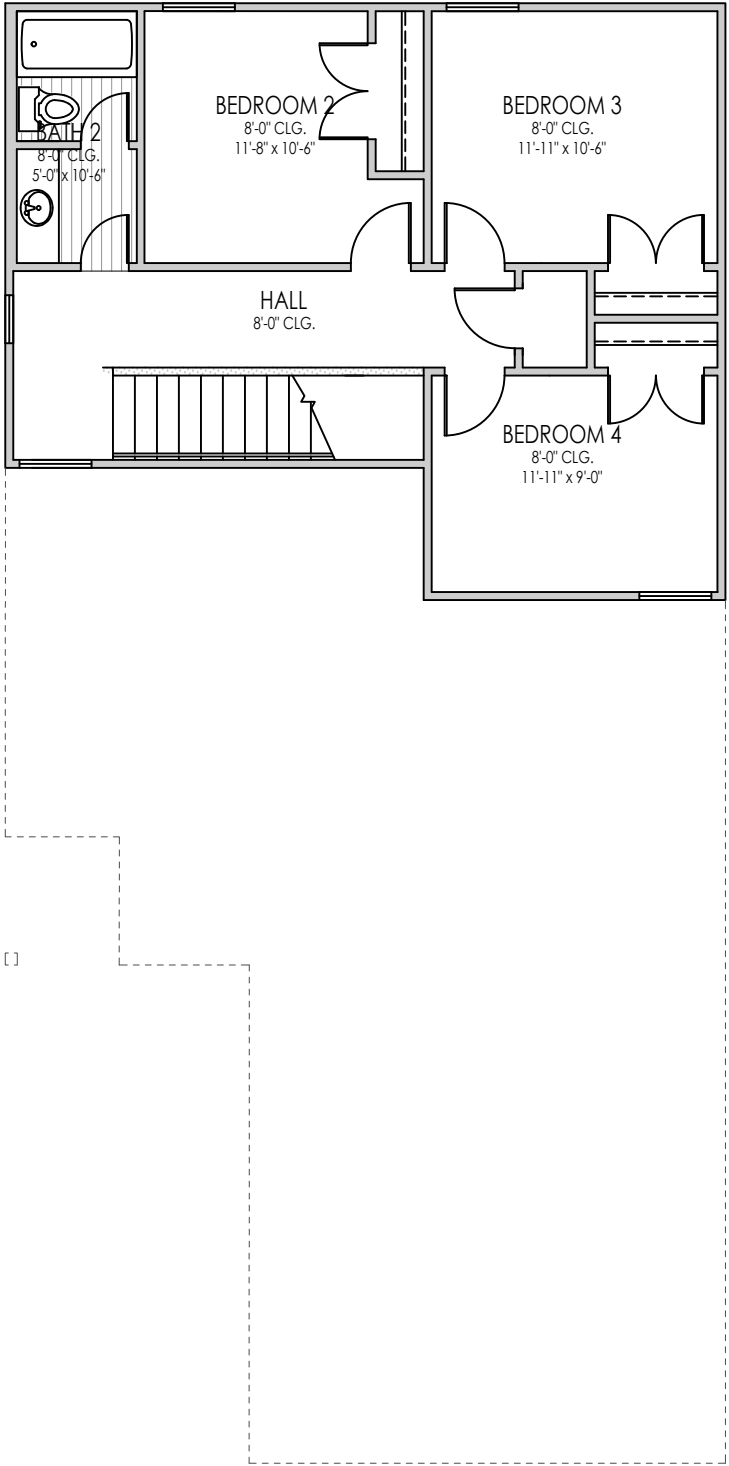

5
S1

ELEVATION C

SCALE: 3/32" = 1'-0"



3
S1

ELEVATION A

SCALE: 3/32" = 1'-0"

4
S1

ELEVATION B

SCALE: 3/32" = 1'-0"



2252 N BROADWAY AVE
MOORE, OK 73160

PLAN:
AZALEA
VILLAGE
COLLECTION

DWELLING AREA

VENEER: 1685 S.F.

FRAME: 1678 S.F.

GARAGE AREA

VENEER: 429 S.F.

FRAME: 412 S.F.

COV. PORCH/ PATIO AREA

COV. PORCH: 25 S.F.

COV. PATIO: 78 S.F.

NEIGHBORHOOD
ADDRESS

1995, 1999, 2019 © COPYRIGHT HOME CREATIONS, INC.

BUYER APPROVAL:

N/A

DRAWN BY:

RA

SHEET REVISIONS:

SALES SHEET

S1