



FIRST FLOOR PLAN
SCALE: 3/8" = 1'0"

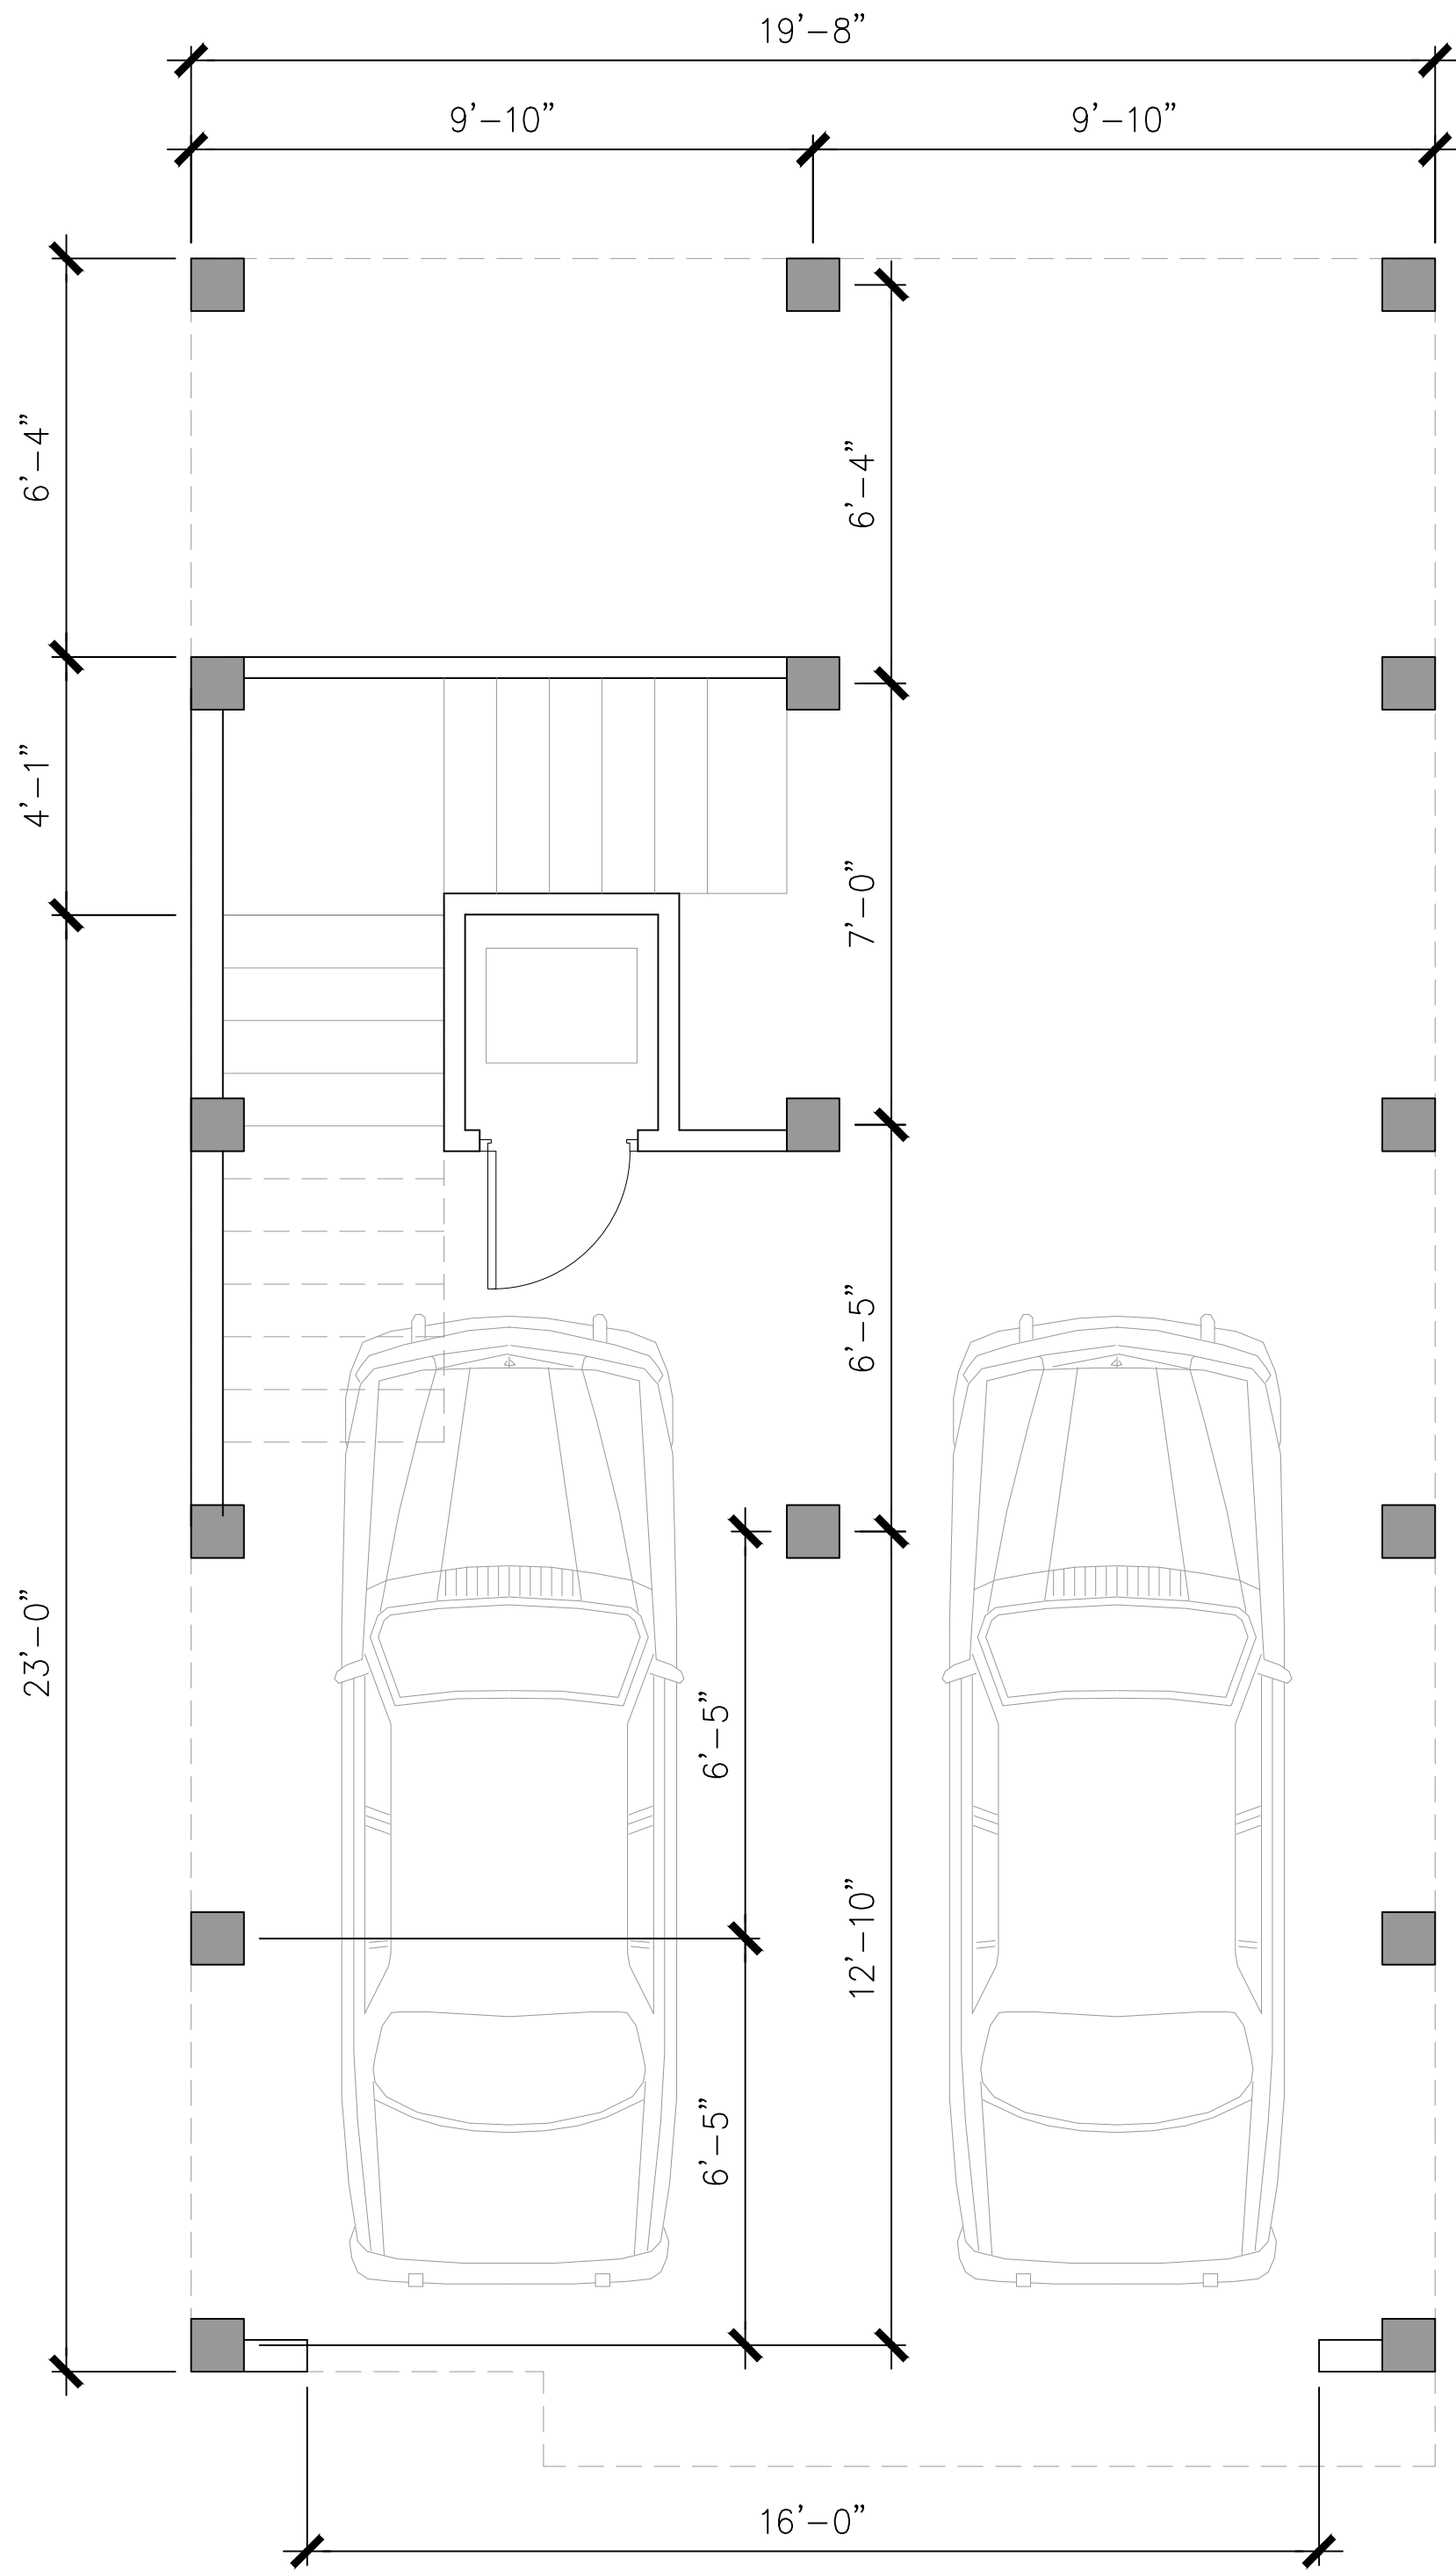

SECOND FLOOR PLAN
SCALE: 3/8" = 1'0"

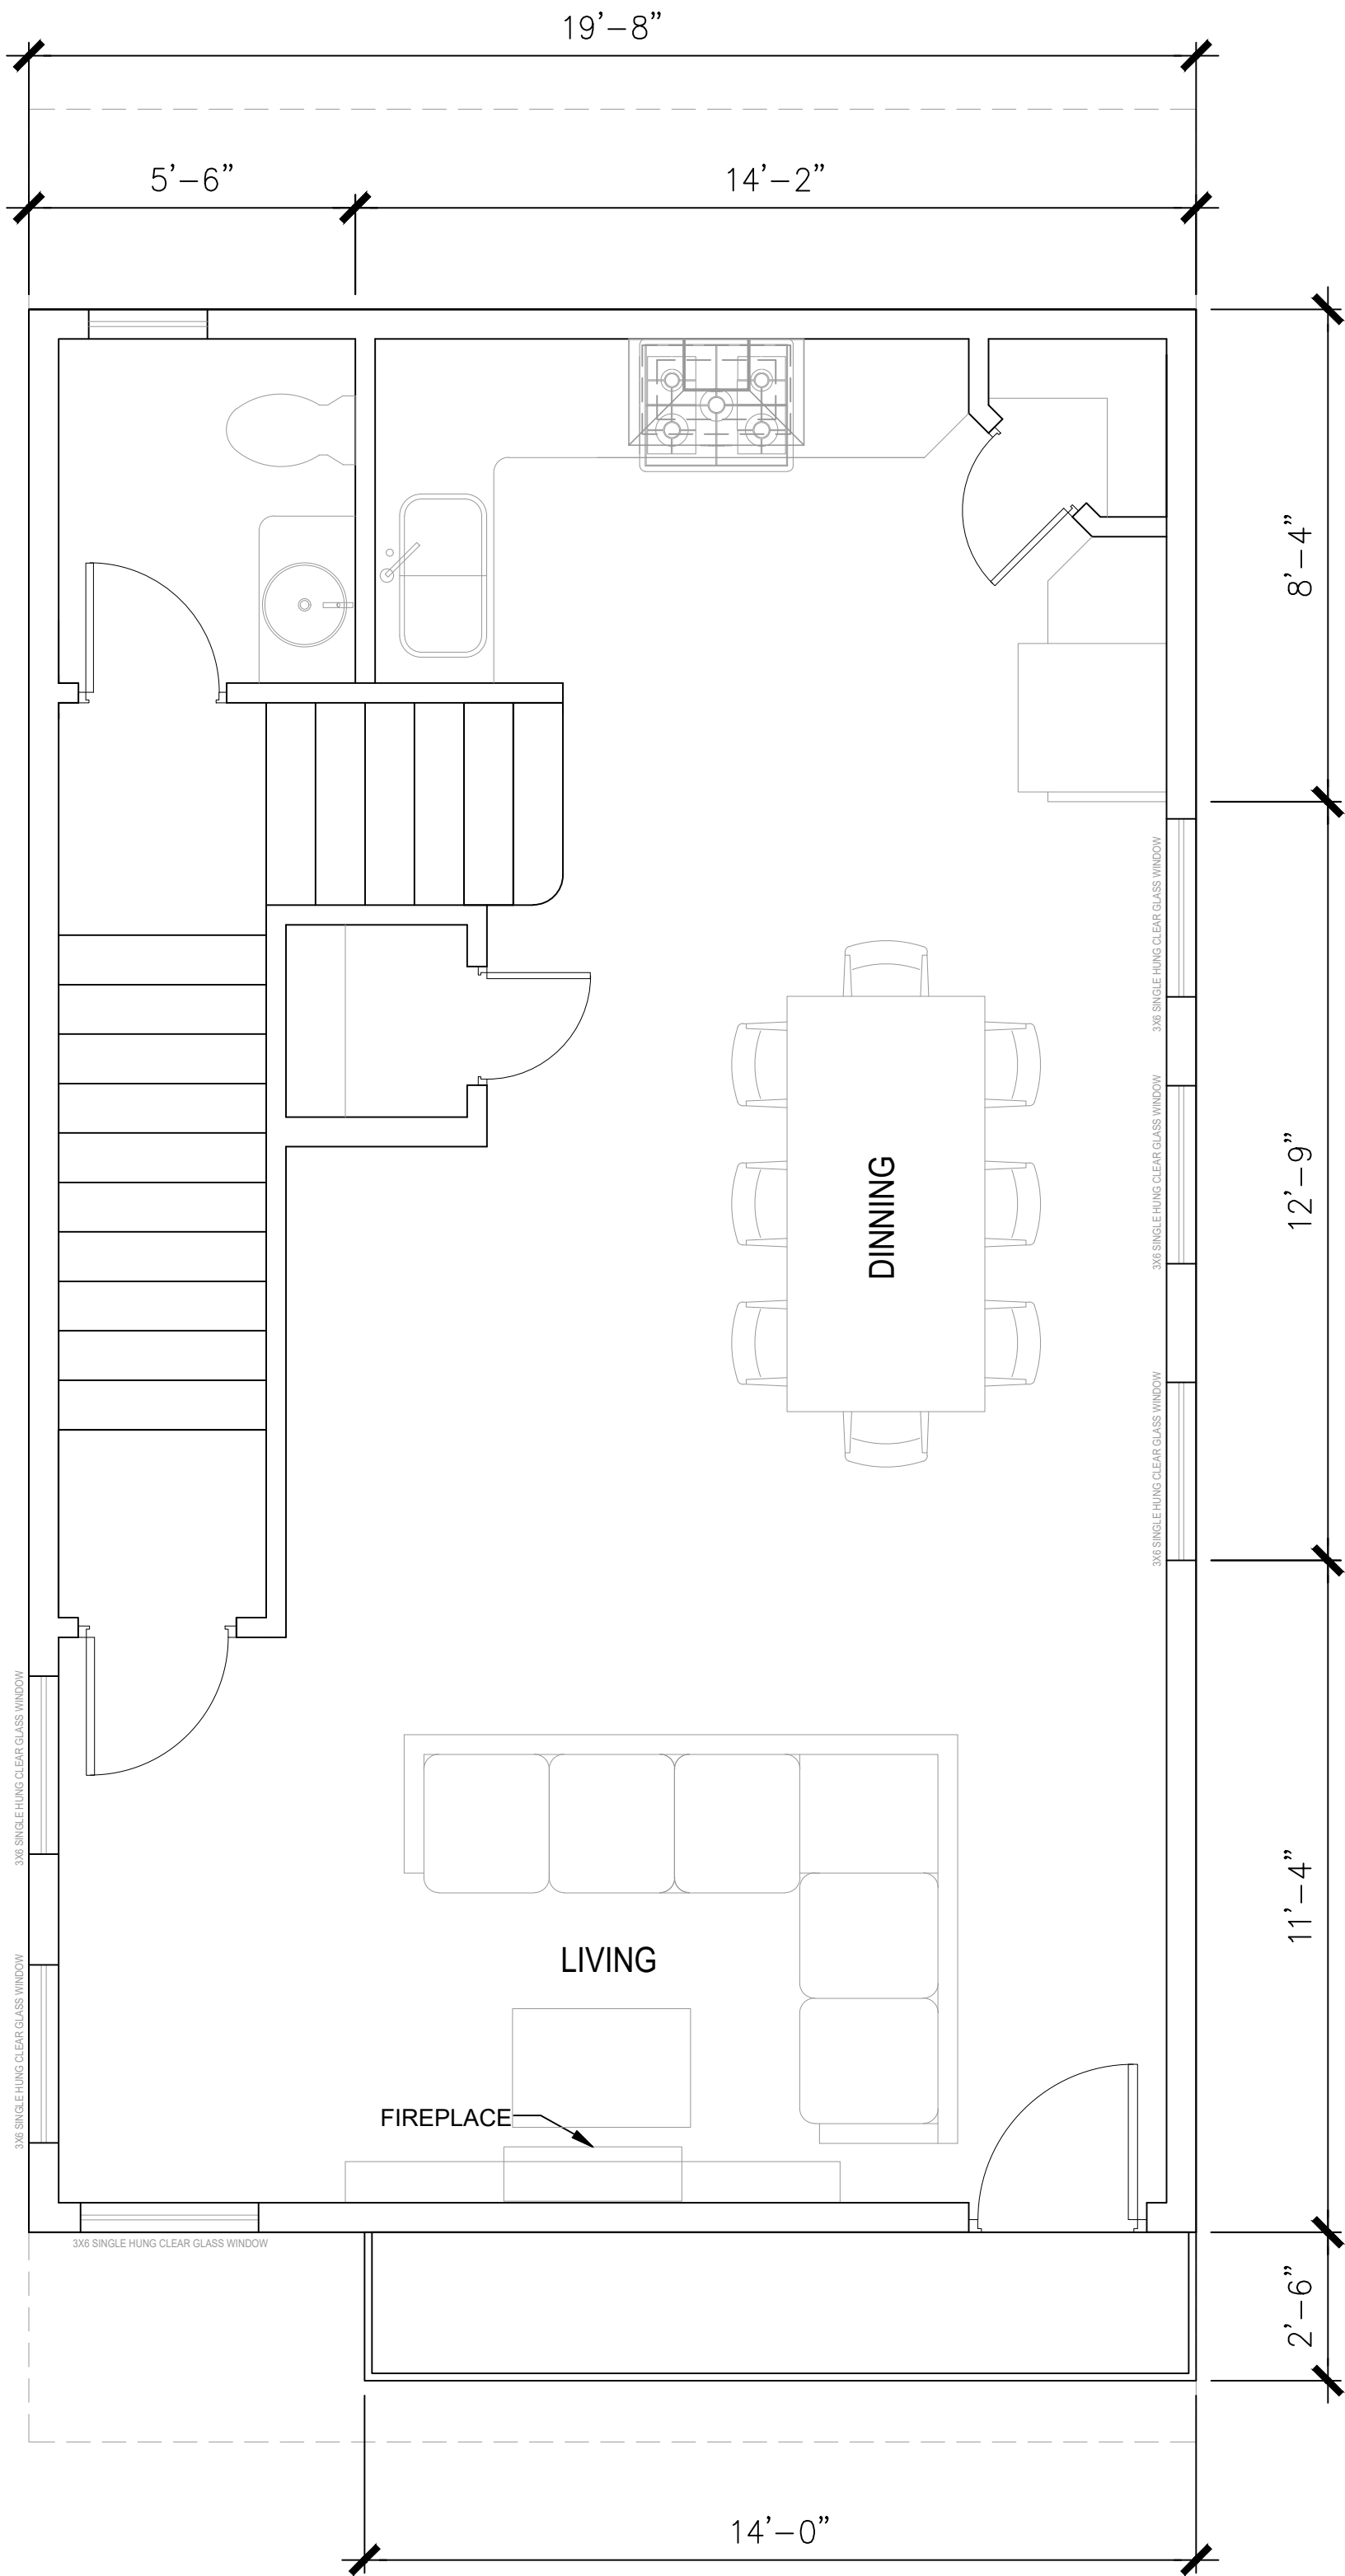

832-840-0808
www.r2dstudio.com

Reproduction, either in whole or in part,
including any direct copying and/or
preparation of derivative works, for any
reason without the prior written permission
of the plan author is strictly prohibited. The
purchase of construction plans in no way
transfers any ownership to the buyer,
except for a license to use these
construction plans for one unit as part of
questions regarding reproduction and
copyright issues.

PROJECT NUMBER

PROJECT TITLE
NEW RESIDENCE

7117 Lewis St, Hitchcock,
TX 77563

DRAWINGS ISSUED FOR:

VICINITY MAP

REVISIONS

NO.	DATE	DESCRIPTION

DRAWN BY: GC CHECKED BY: RN DATE: 08/29/2024

SHEET TITLE

FLOOR PLAN


DRAWING NUMBER

A-01

SHEET NO.

1
1

THIRD FLOOR PLAN
SCALE: 3/8" = 1'0"

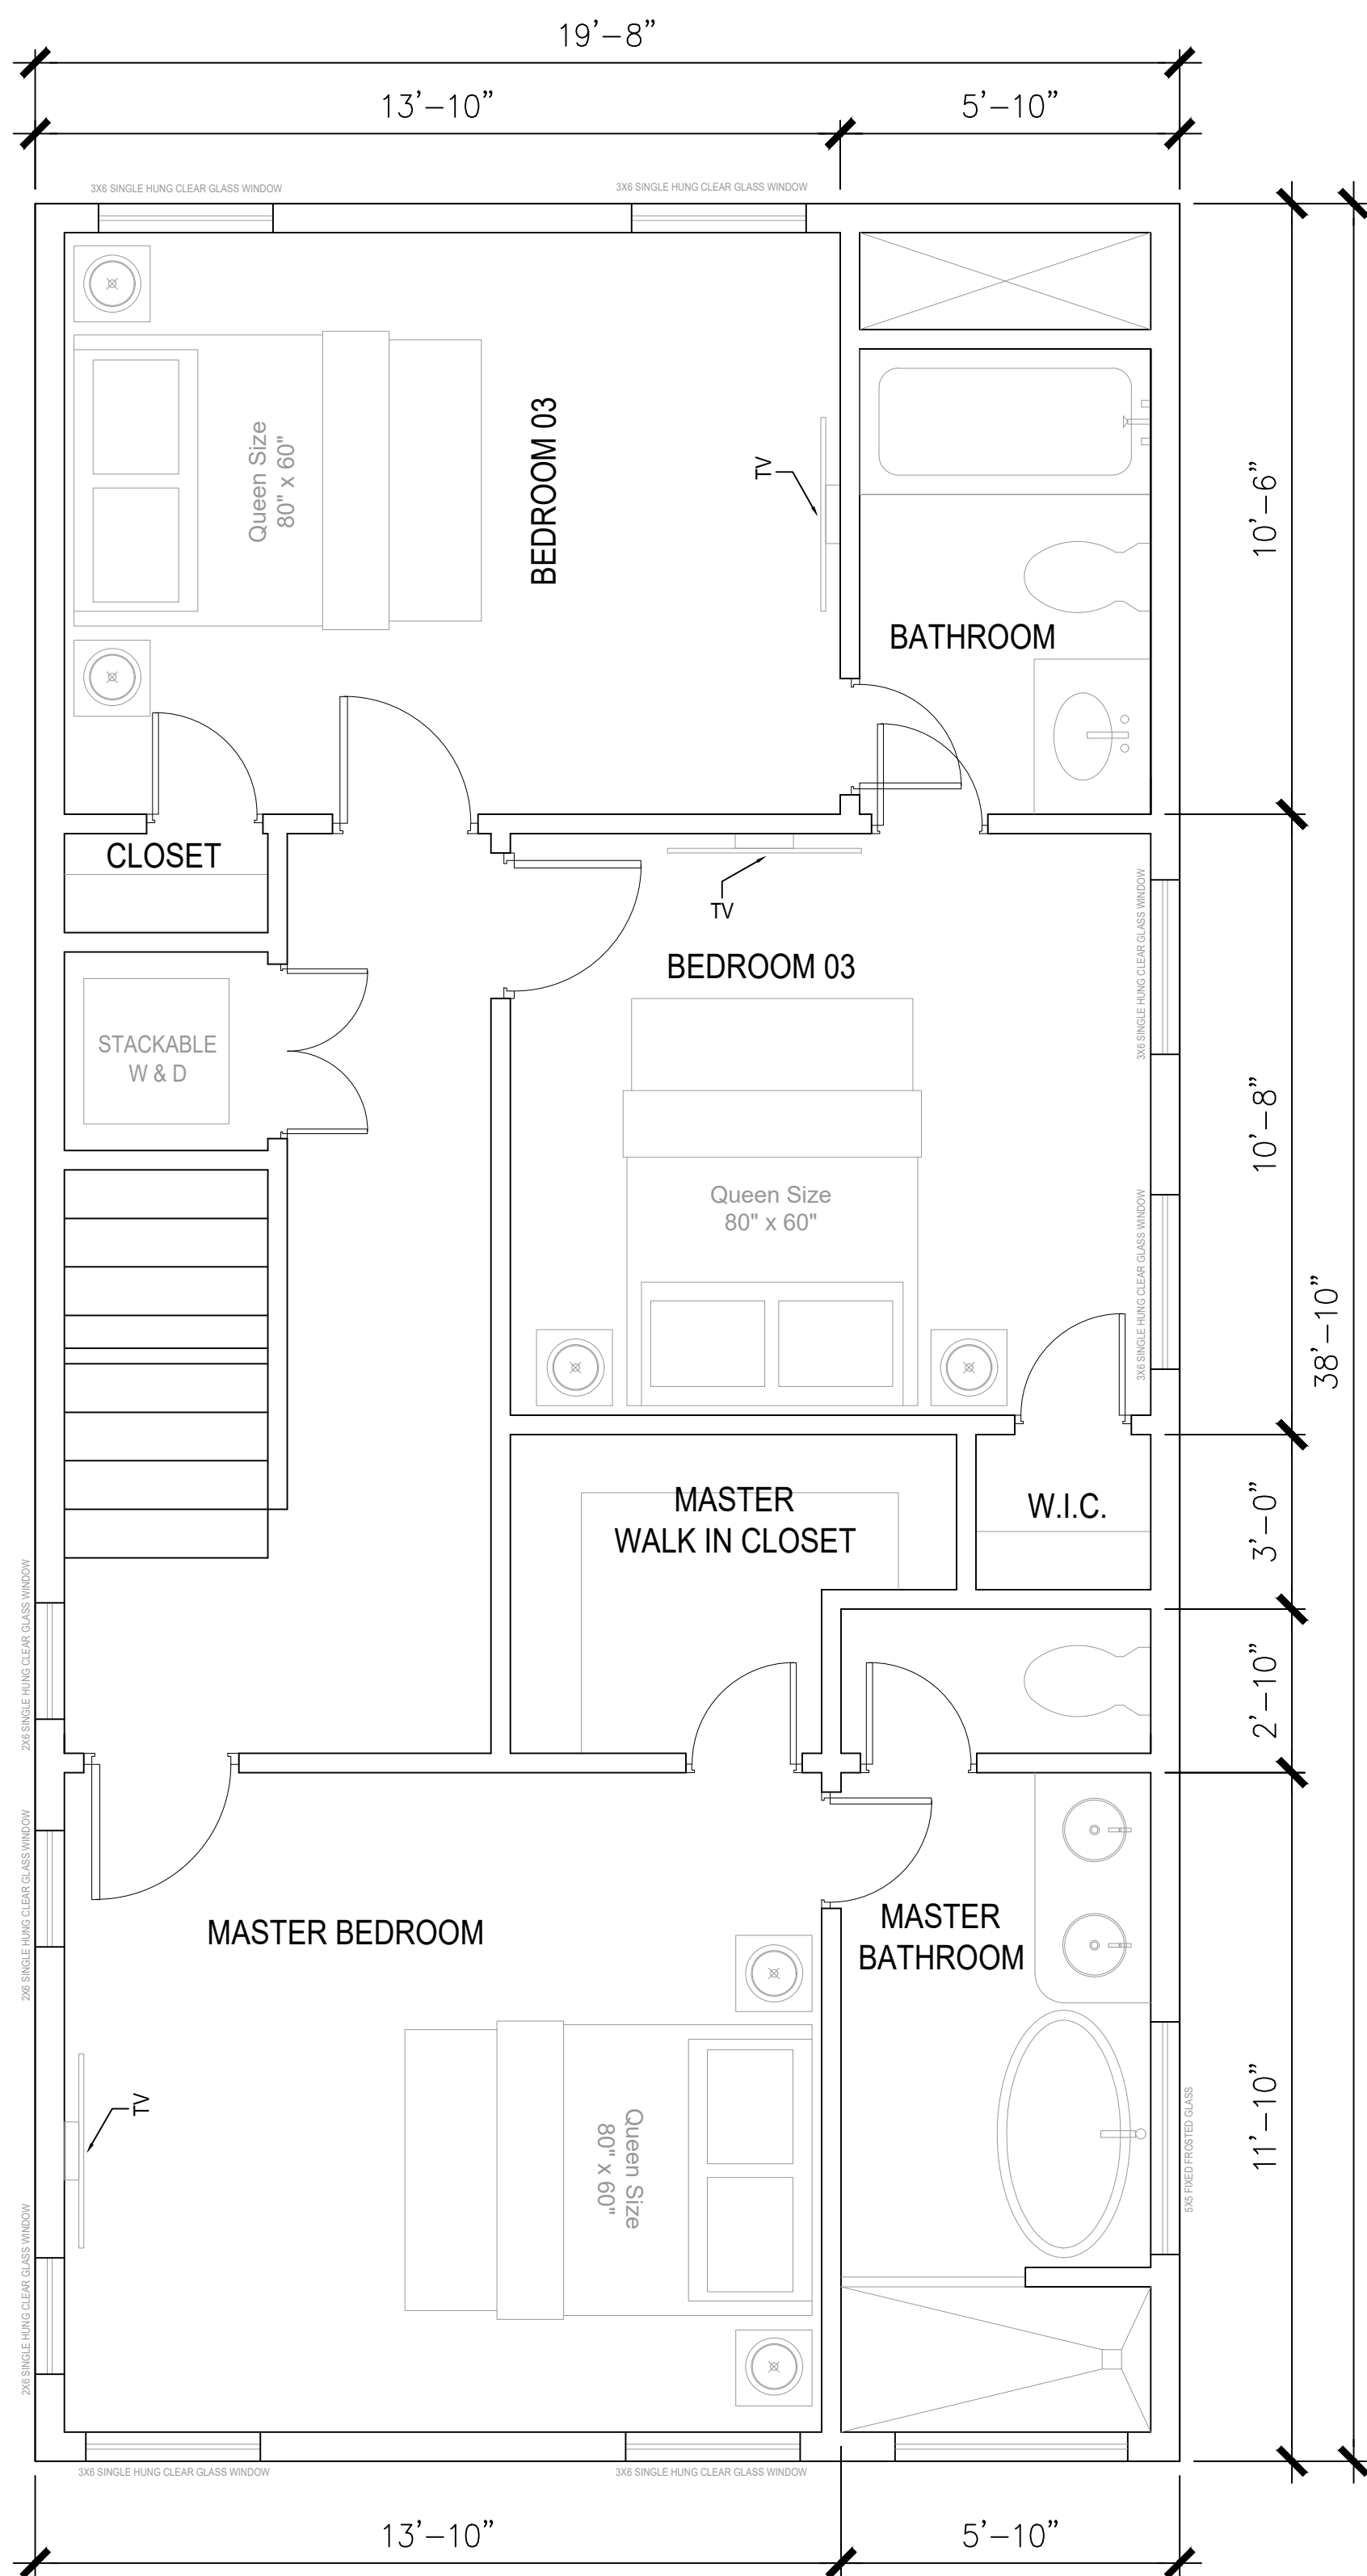

832-840-0808
www.r2dstudio.com

Reproduction, either in whole or in part, including any direct copying and/or preparation of derivative works, for any reason without the prior written permission of the plan author is strictly prohibited. The purchase of construction plans in no way transfers any ownership to the buyer, except for a license to use these construction plans for one unit as part of questions regarding reproduction and copyright issues.

PROJECT NUMBER

PROJECT TITLE
NEW RESIDENCE

7117 Lewis St, Hitchcock,
TX 77563

DRAWINGS ISSUED FOR:

VICINITY MAP

REVISIONS

NO.	DATE	DESCRIPTION

DRAWN BY: GC CHECKED BY: RN DATE: 08/29/2024

SHEET TITLE

FLOOR PLAN

DRAWING NUMBER	SHEET NO.
A-02	1 / 1



832-840-0808
www.r2dstudio.com

Reproduction, either in whole or in part,
including any direct copying and/or
preparation of derivative works, for any
reason without the prior written permission
of the plan author is strictly prohibited. The
purchase of construction plans in no way
transfers any ownership to the buyer,
except for a license to use these
construction plans for one unit as part of
questions regarding reproduction and
copyright issues.

PROJECT NUMBER

PROJECT TITLE
NEW RESIDENCE

7117 Lewis St, Hitchcock,
TX 77563

DRAWINGS ISSUED FOR:

VICINITY MAP

REVISIONS

NO.	DATE	DESCRIPTION

DRAWN BY: GC CHECKED BY: RN DATE: 08/29/2024

SHEET TITLE


ELEVATIONS

DRAWING NUMBER


A-03

SHEET NO.

1
1

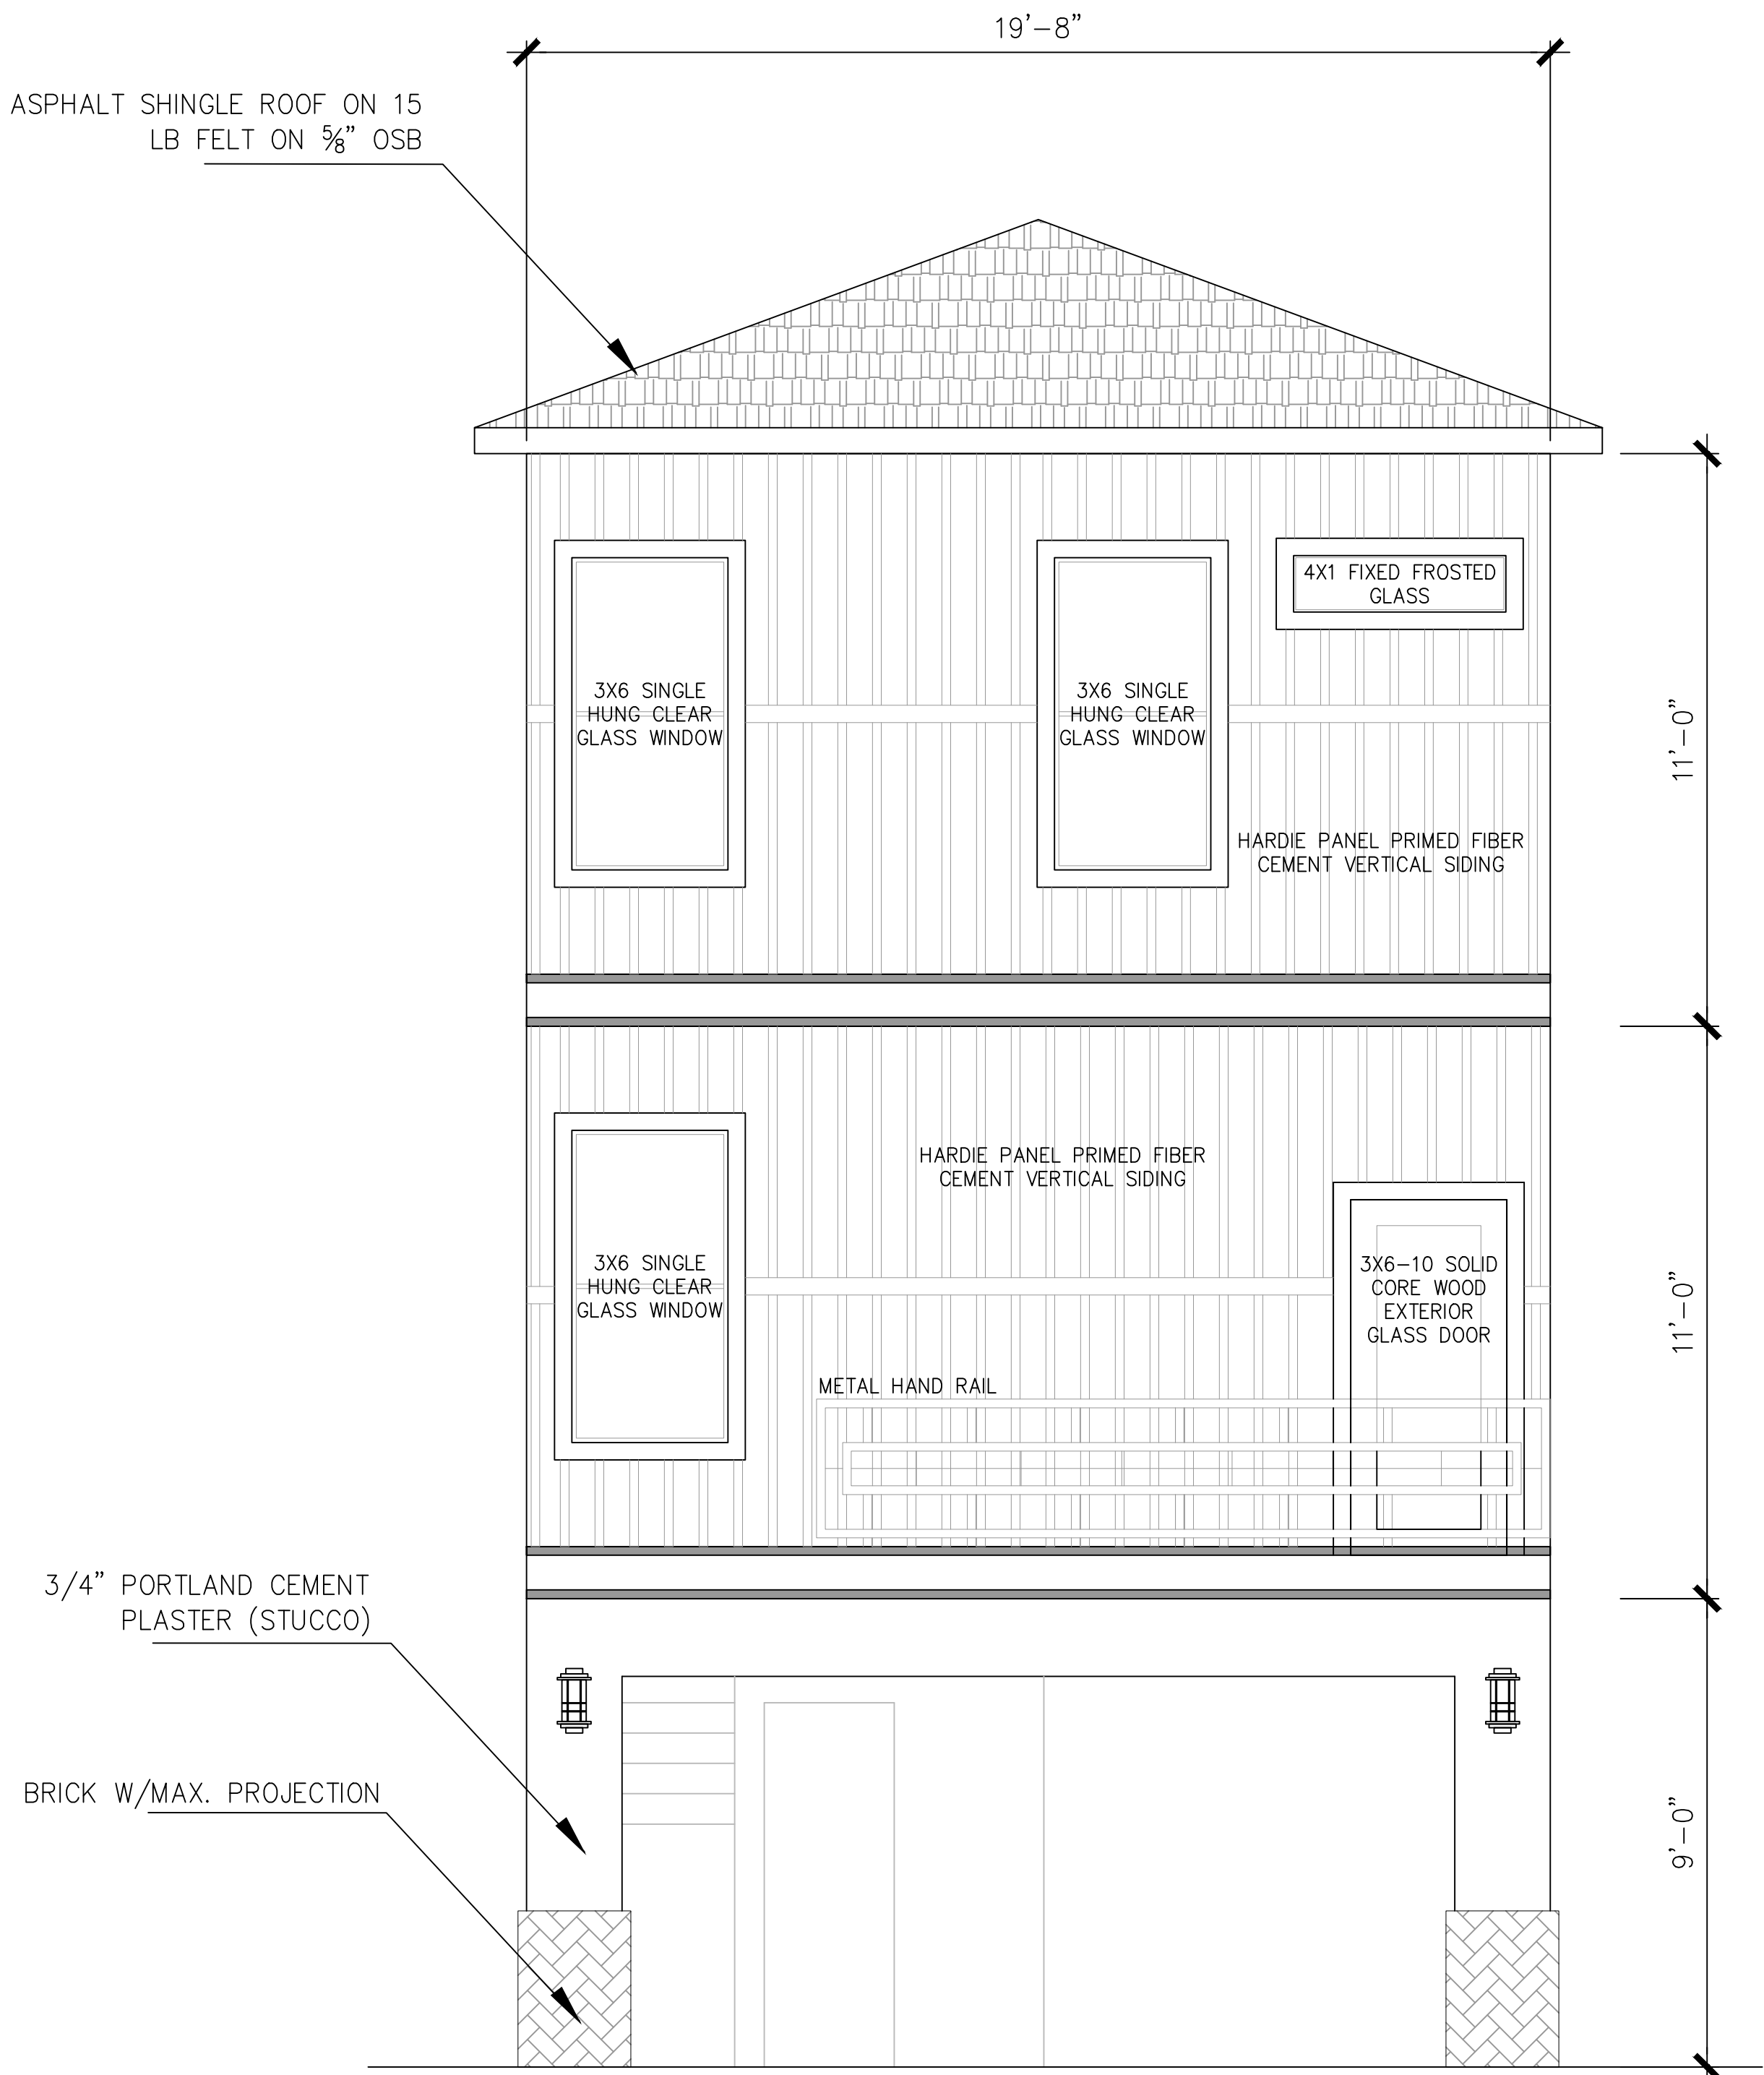

FRONT ELEVATION
SCALE: 3/8" = 1'0"

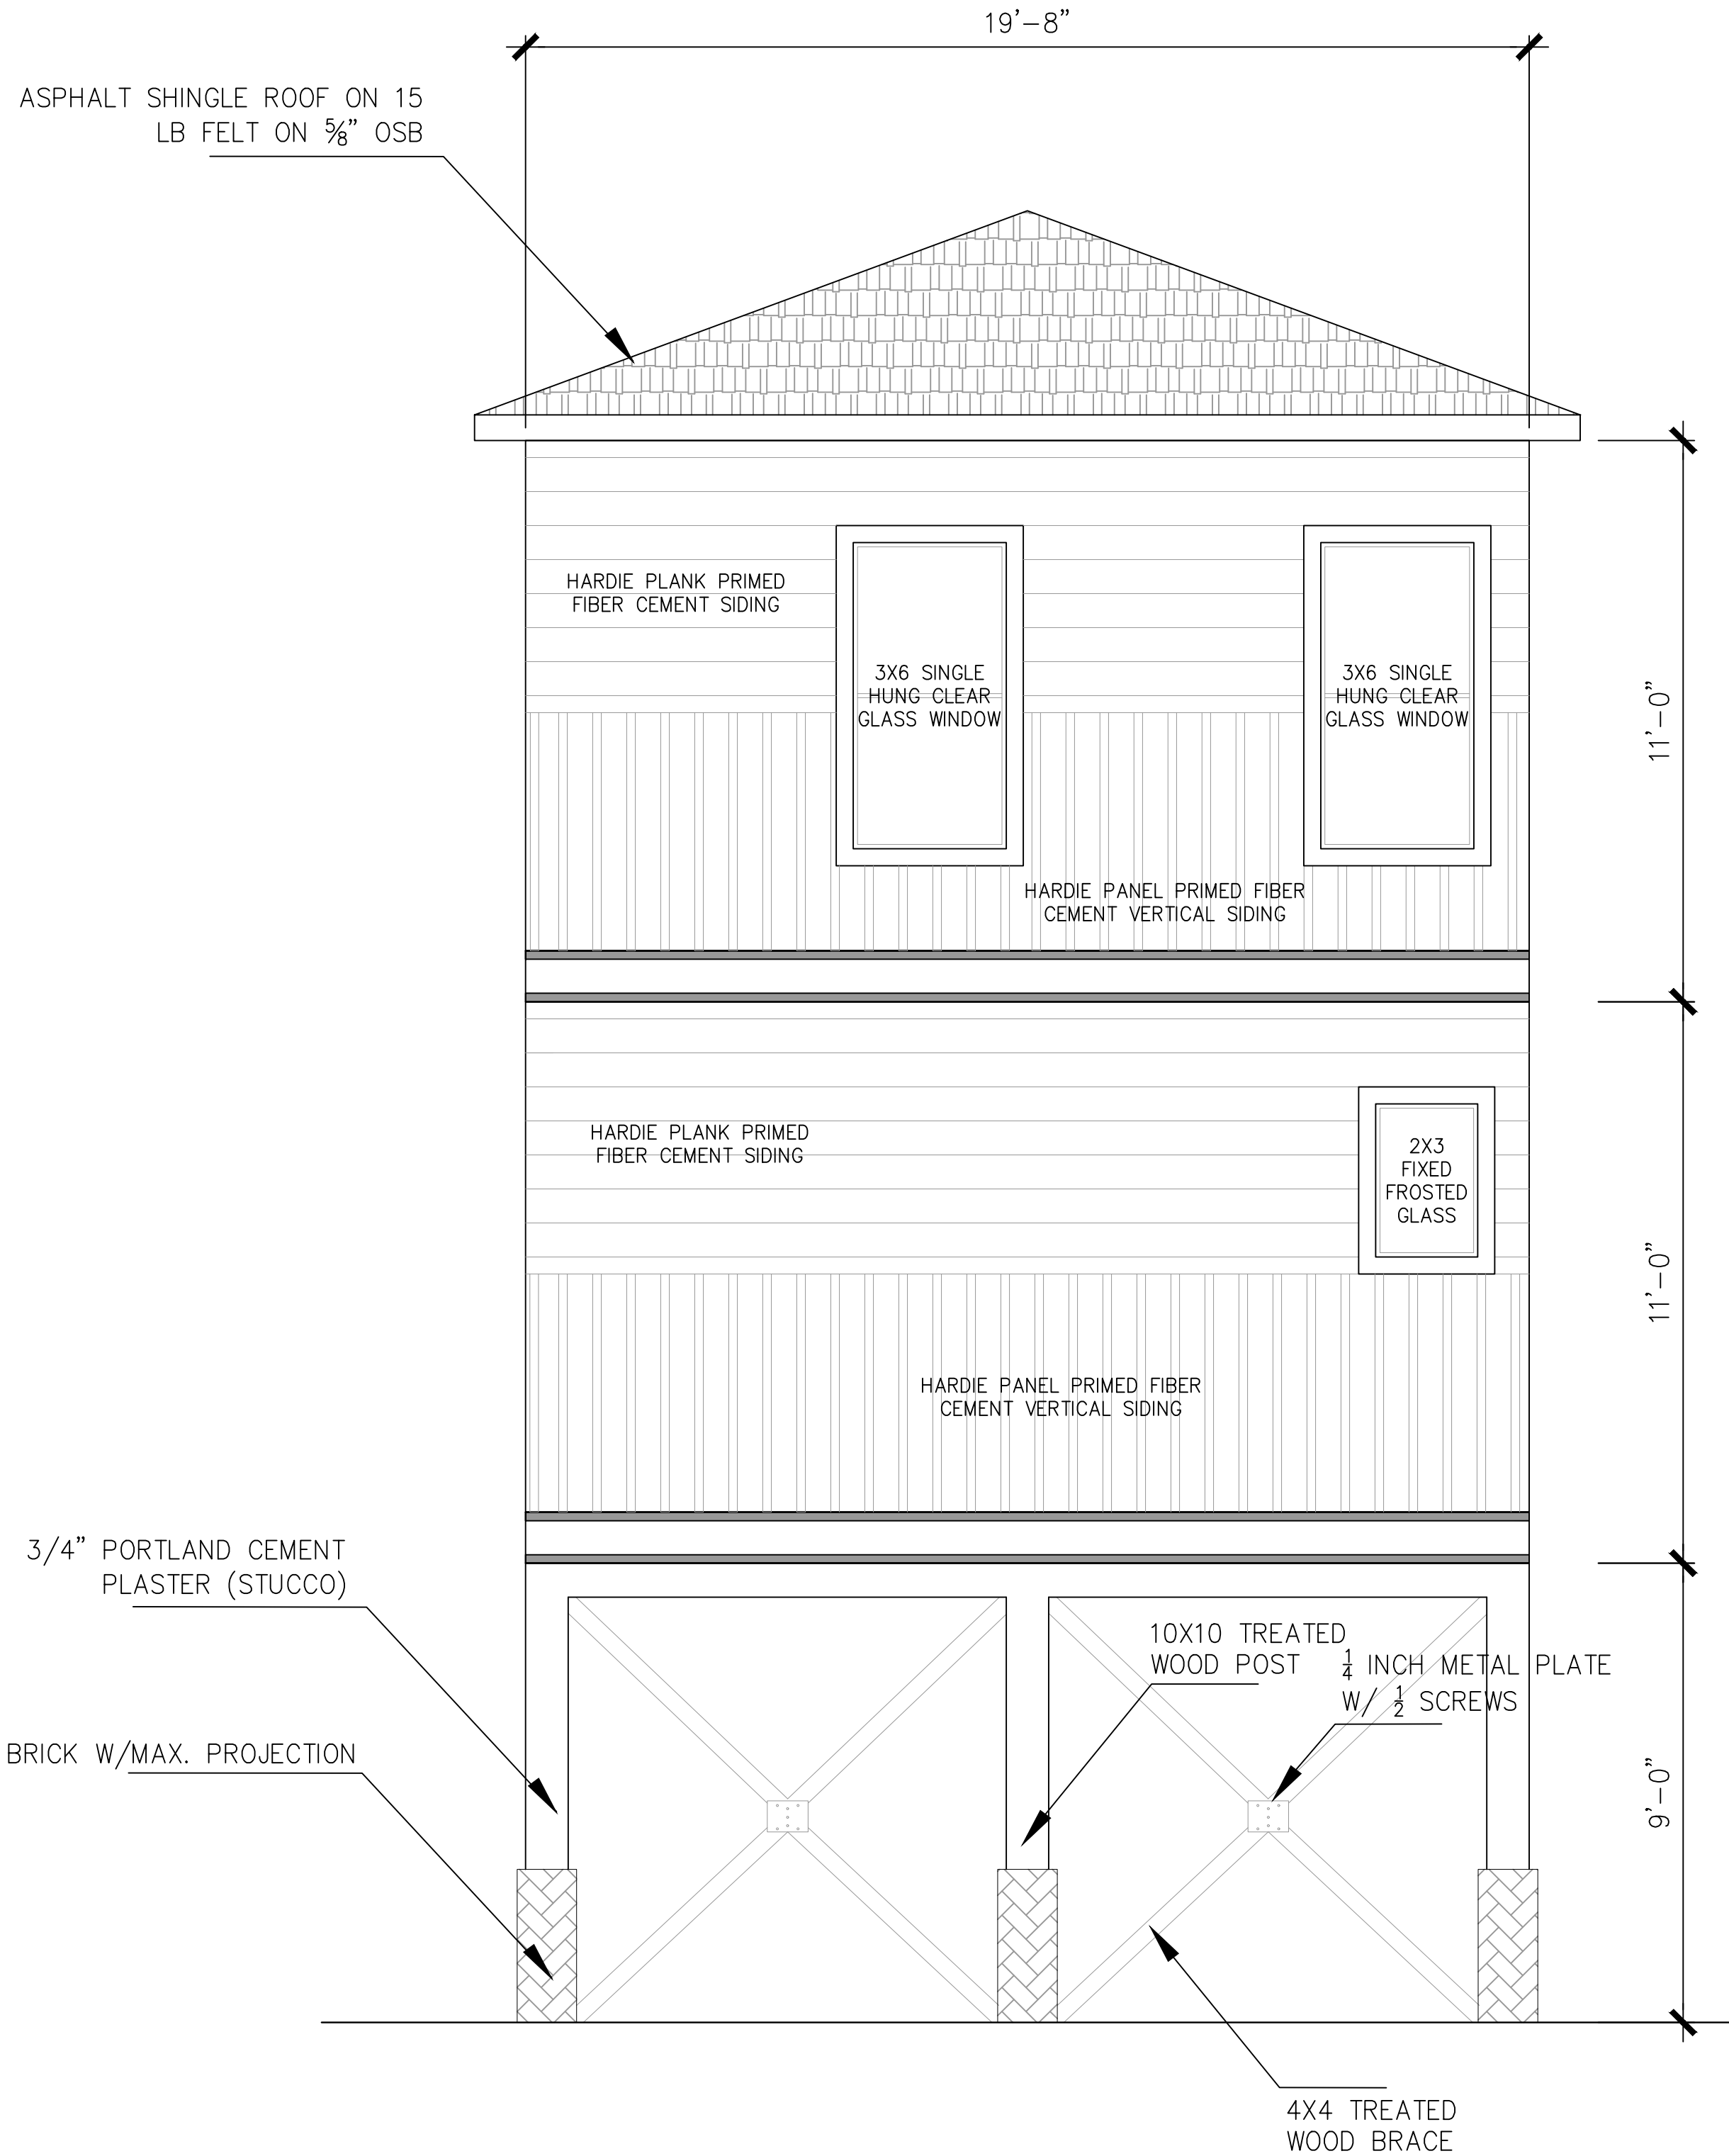

BACK ELEVATION
SCALE: 3/8" = 1'0"



832-840-0808
www.r2dstudio.com

Reproduction, either in whole or in part,
including any direct copying and/or
preparation of derivative works, for any
reason without the prior written permission
of the plan author is strictly prohibited. The
purchase of construction plans in no way
transfers any ownership to the buyer,
except for a license to use these
construction plans for one unit as part of
questions regarding reproduction and
copyright issues.

PROJECT NUMBER

PROJECT TITLE
NEW RESIDENCE

7117 Lewis St, Hitchcock,
TX 77563

DRAWINGS ISSUED FOR:

VICINITY MAP

REVISIONS

NO.	DATE	DESCRIPTION

DRAWN BY: GC CHECKED BY: RN DATE: 08/29/2024

SHEET TITLE


ELEVATIONS

DRAWING NUMBER


A-05

SHEET NO.

1
1

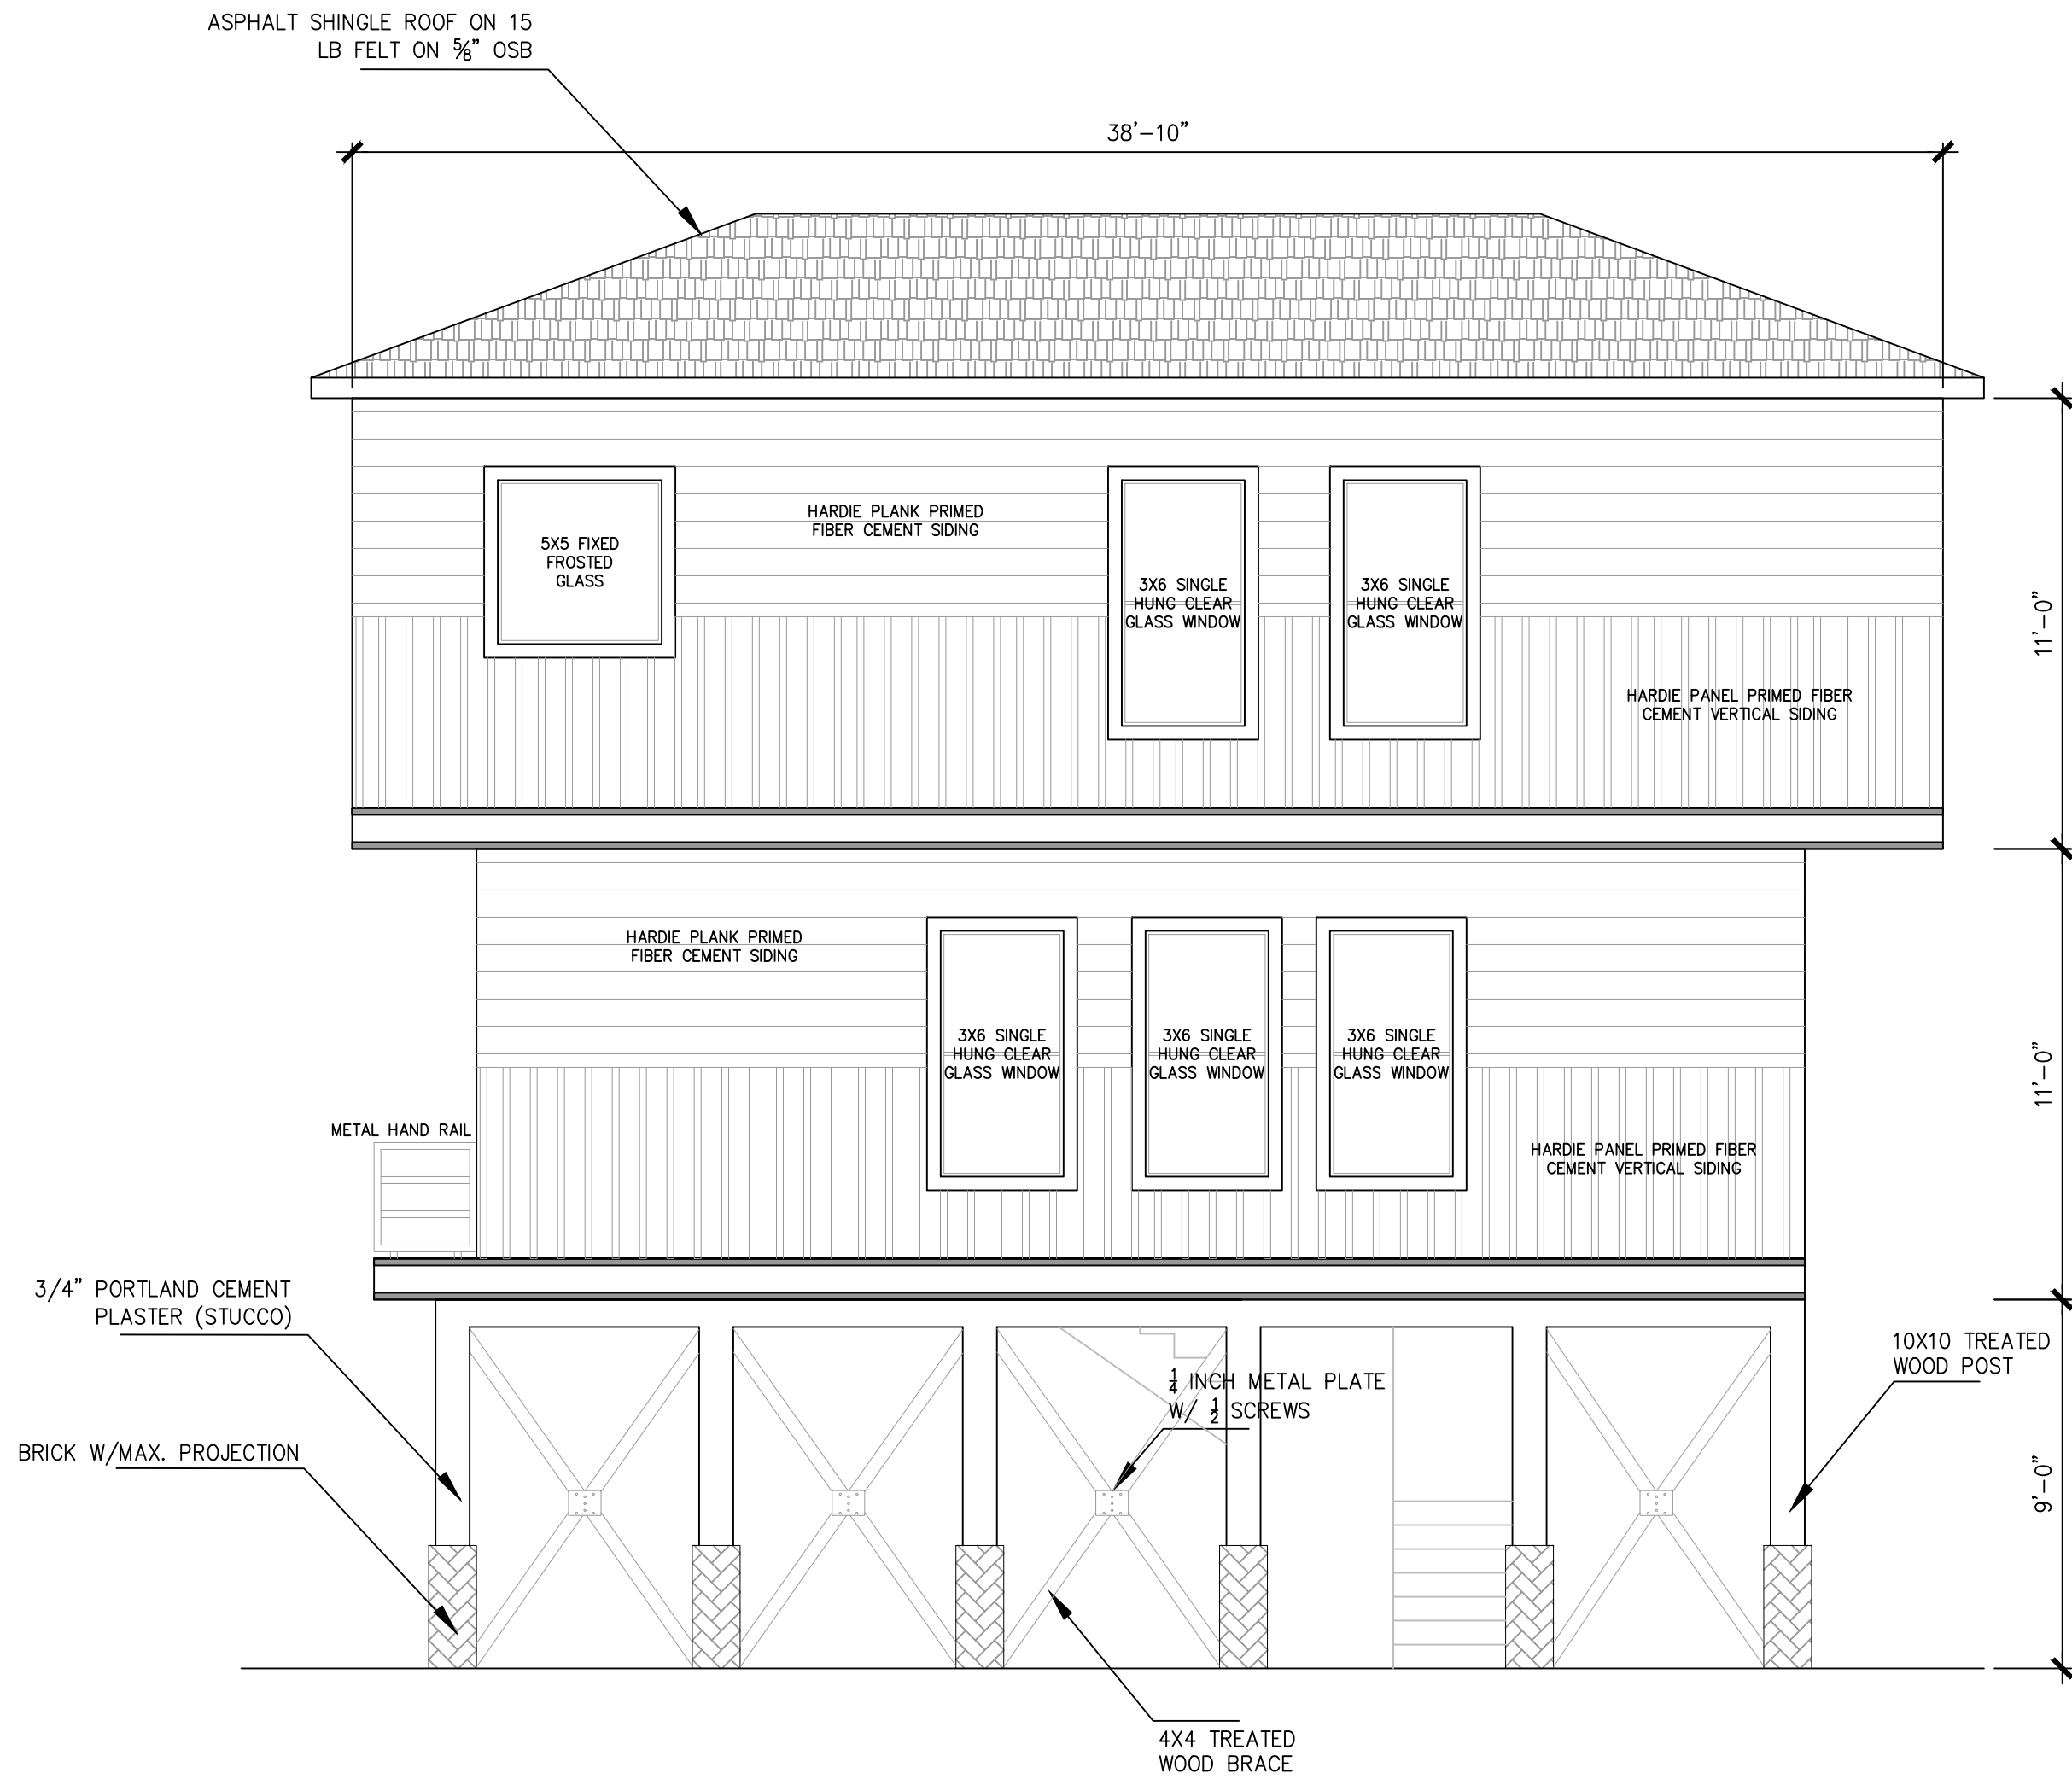

LEFT ELEVATION
SCALE: 1/4" = 1'0"

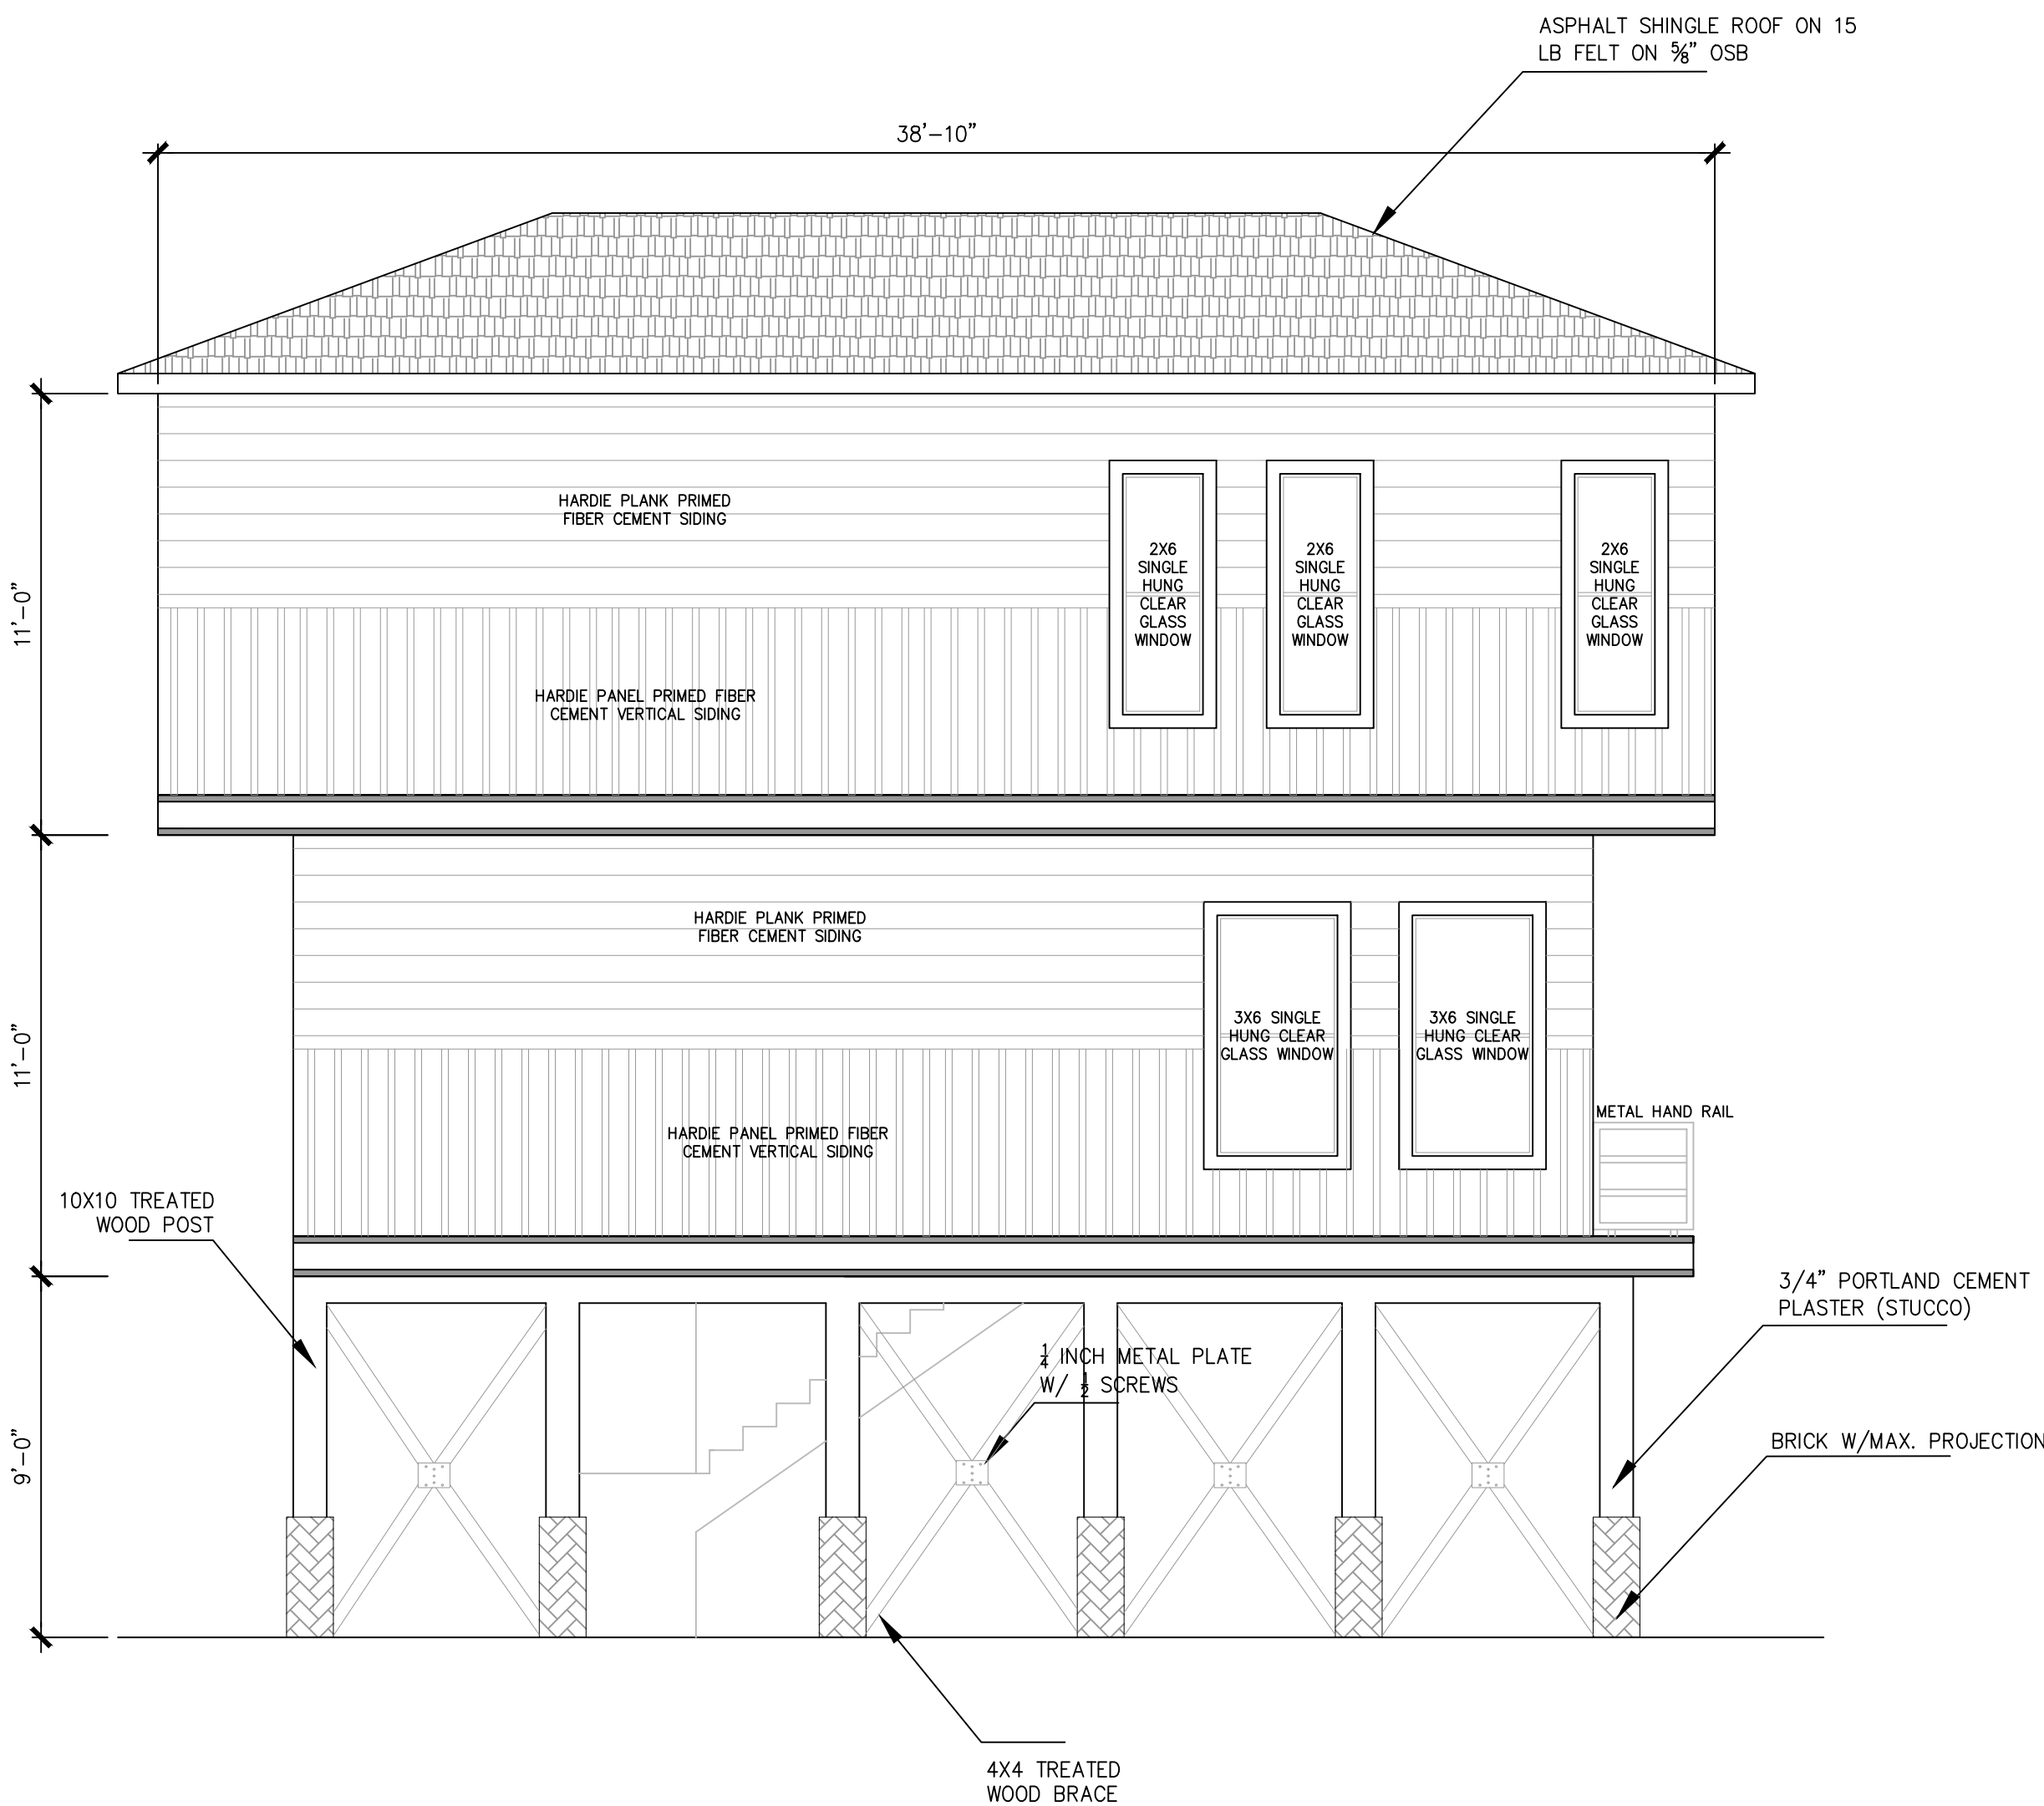

RIGHT ELEVATION
SCALE: 1/4" = 1'0"



832-840-0808
www.r2dstudio.com

Reproduction, either in whole or in part,
including any direct copying and/or
preparation of derivative works, for any
reason without the prior written permission
of the plan author is strictly prohibited. The
purchase of construction plans in no way
transfers any ownership to the buyer,
except for a license to use these
construction plans for one unit as part of
questions regarding reproduction and
copyright issues.

PROJECT NUMBER

PROJECT TITLE
NEW RESIDENCE

7117 Lewis St, Hitchcock,
TX 77563

DRAWINGS ISSUED FOR:

VICINITY MAP

REVISIONS

NO.	DATE	DESCRIPTION

DRAWN BY: GC CHECKED BY: RN DATE: 08/29/2024

SHEET TITLE


LIGHTING
PLAN

DRAWING NUMBER


L-01

SHEET NO.

1
1

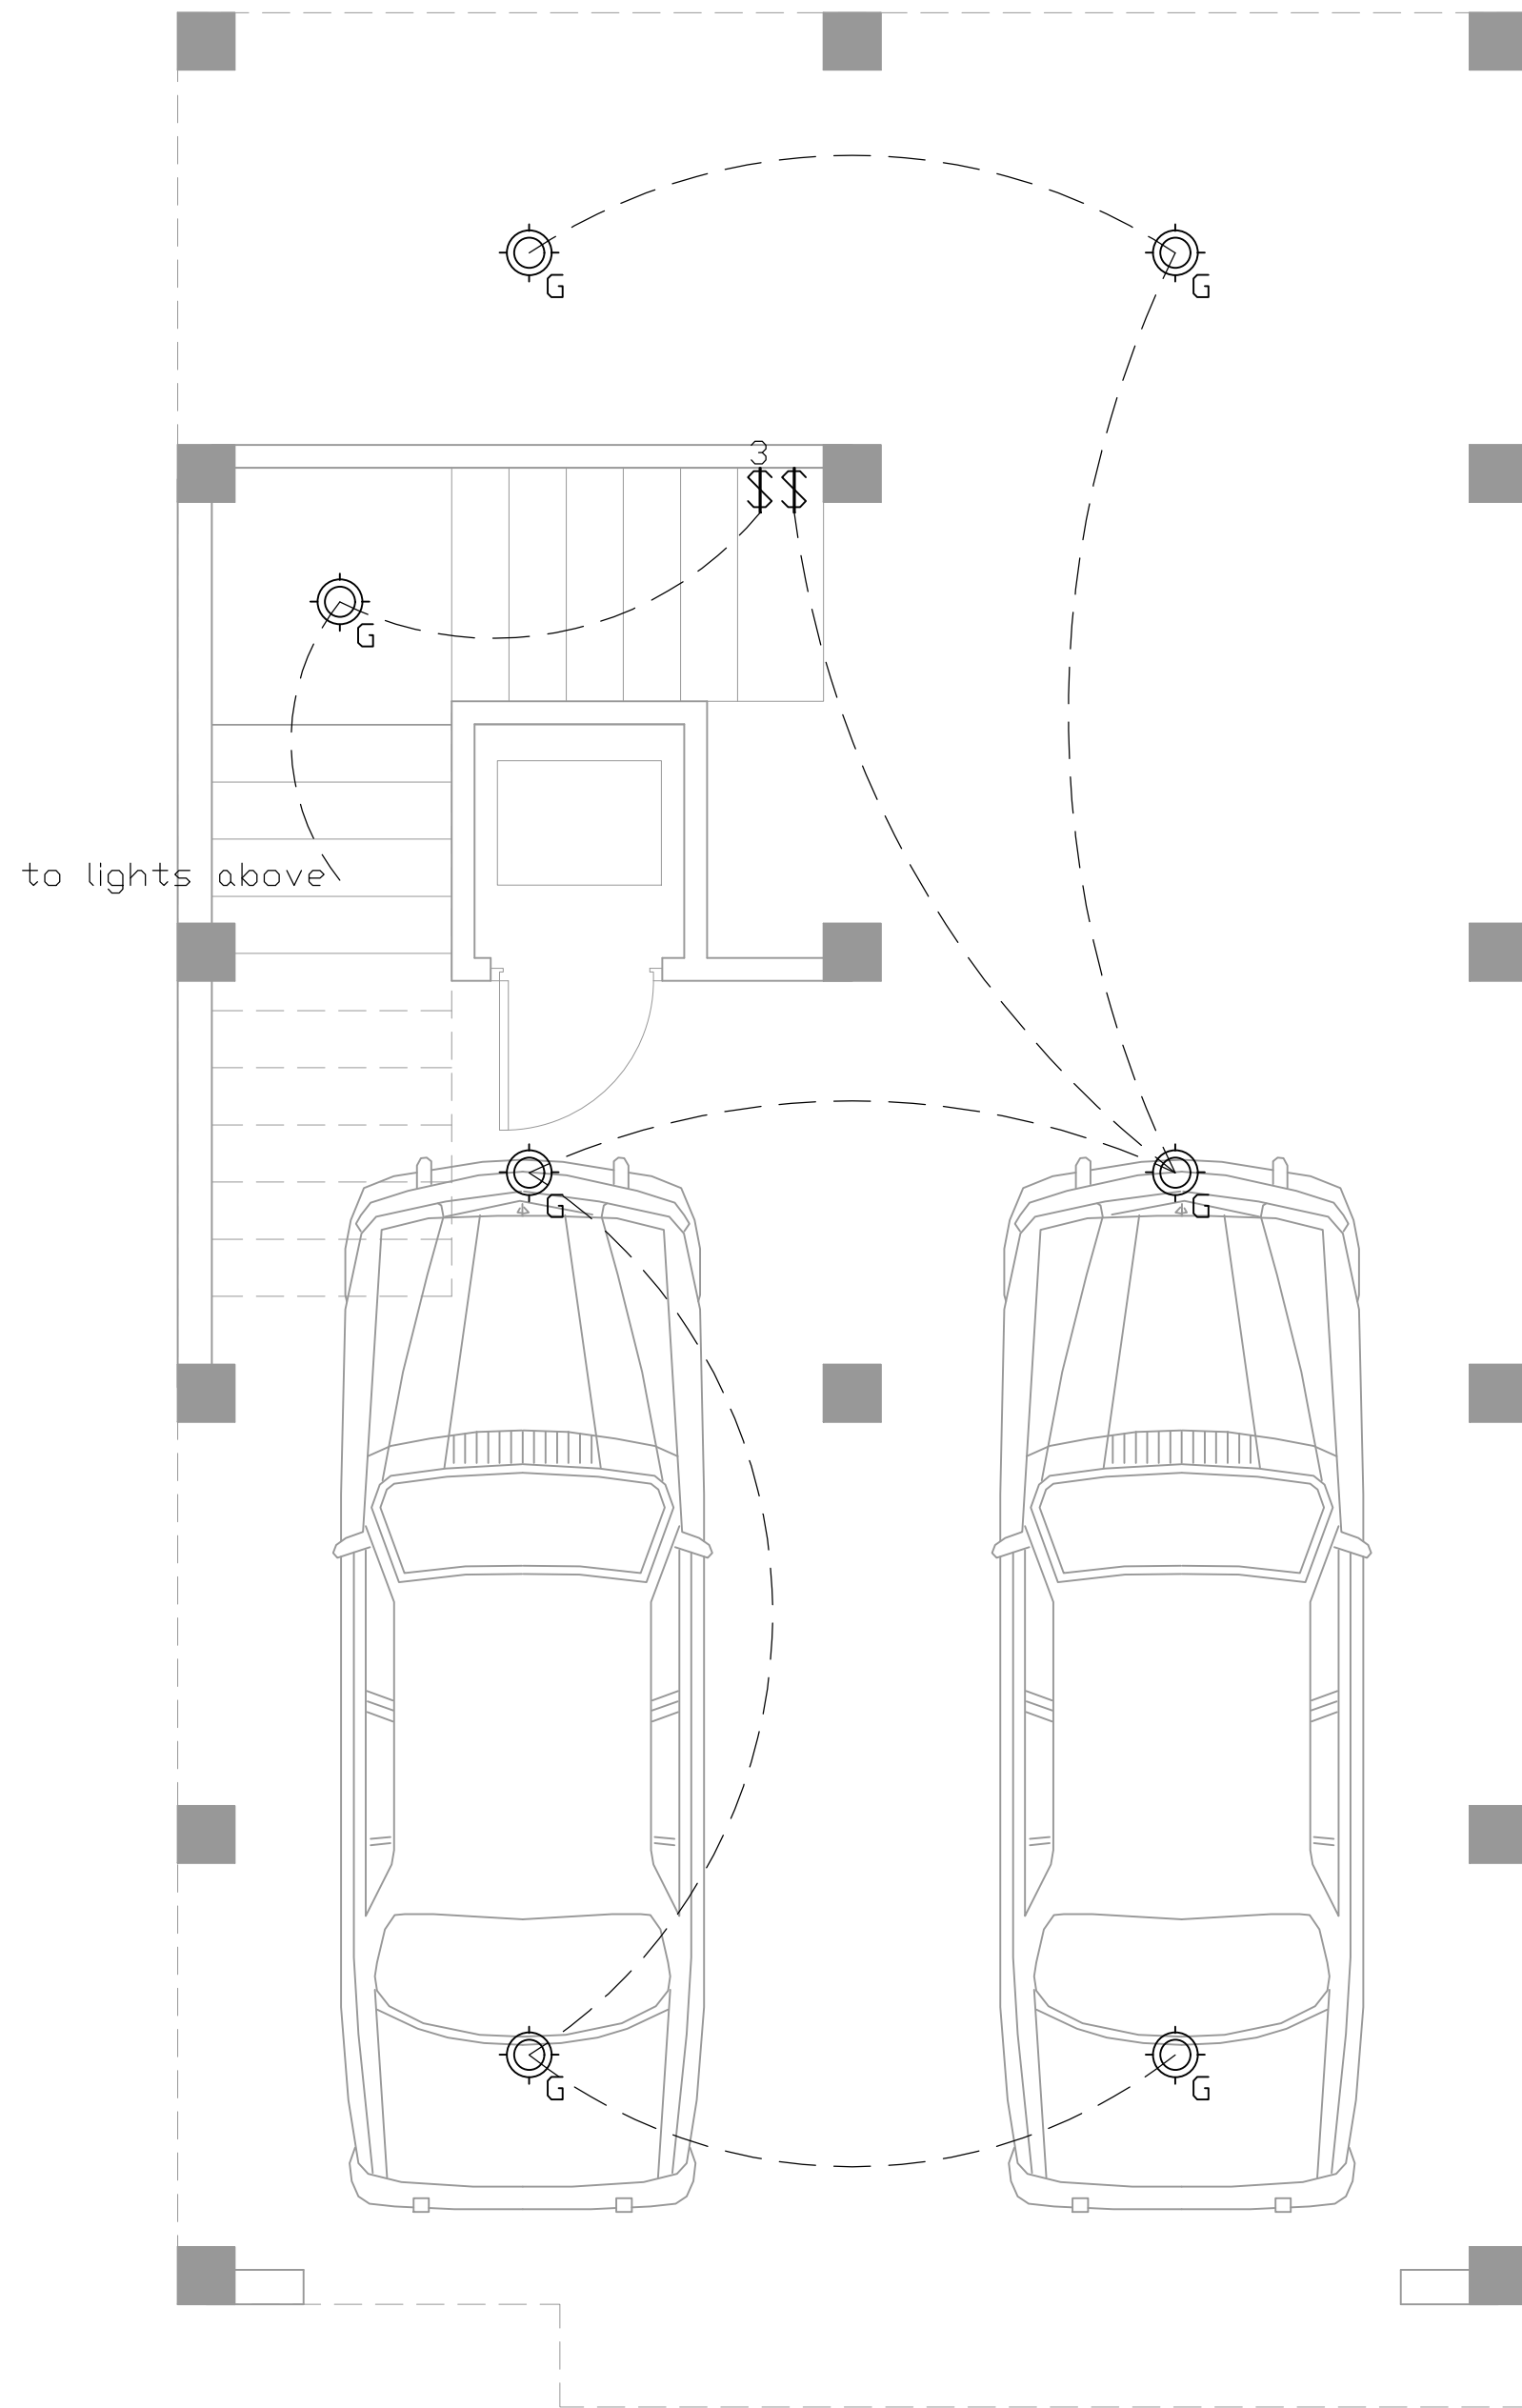


FIRST FLOOR PLAN
SCALE: 3/8" = 1'0"

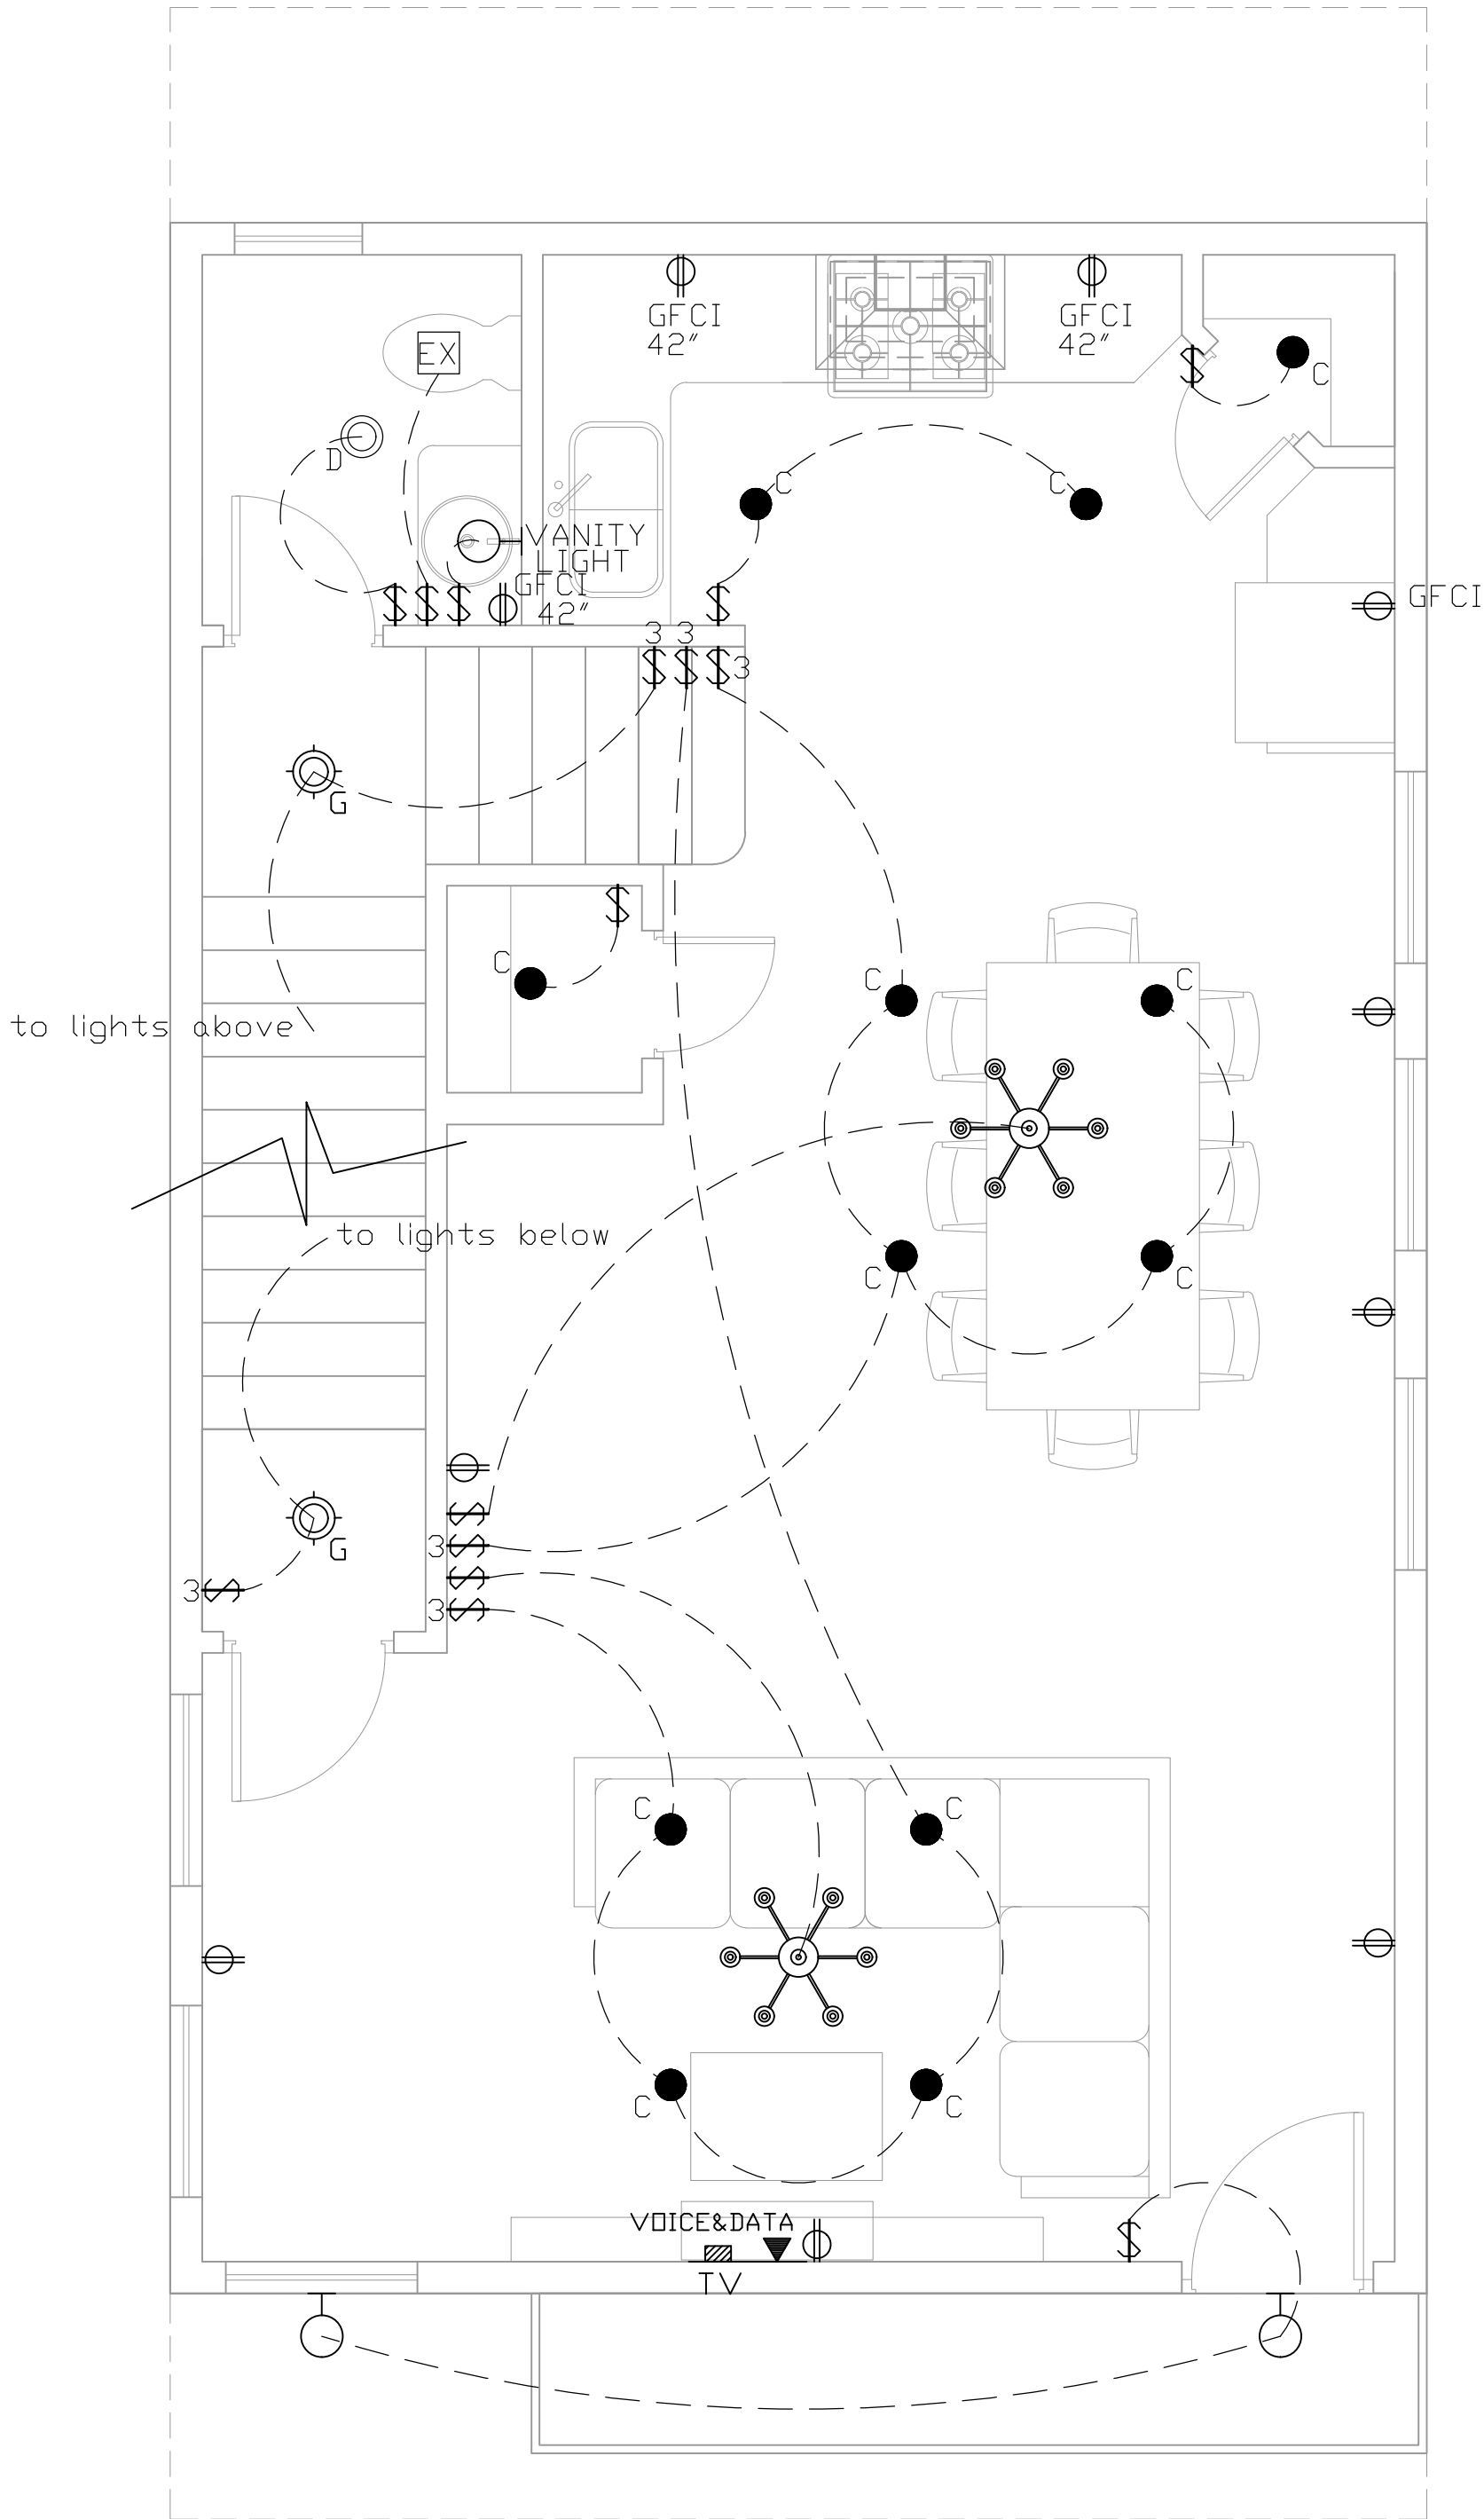

SECOND FLOOR PLAN
SCALE: 3/8" = 1'0"

THIRD FLOOR PLAN
SCALE: 3/8" = 1'0"

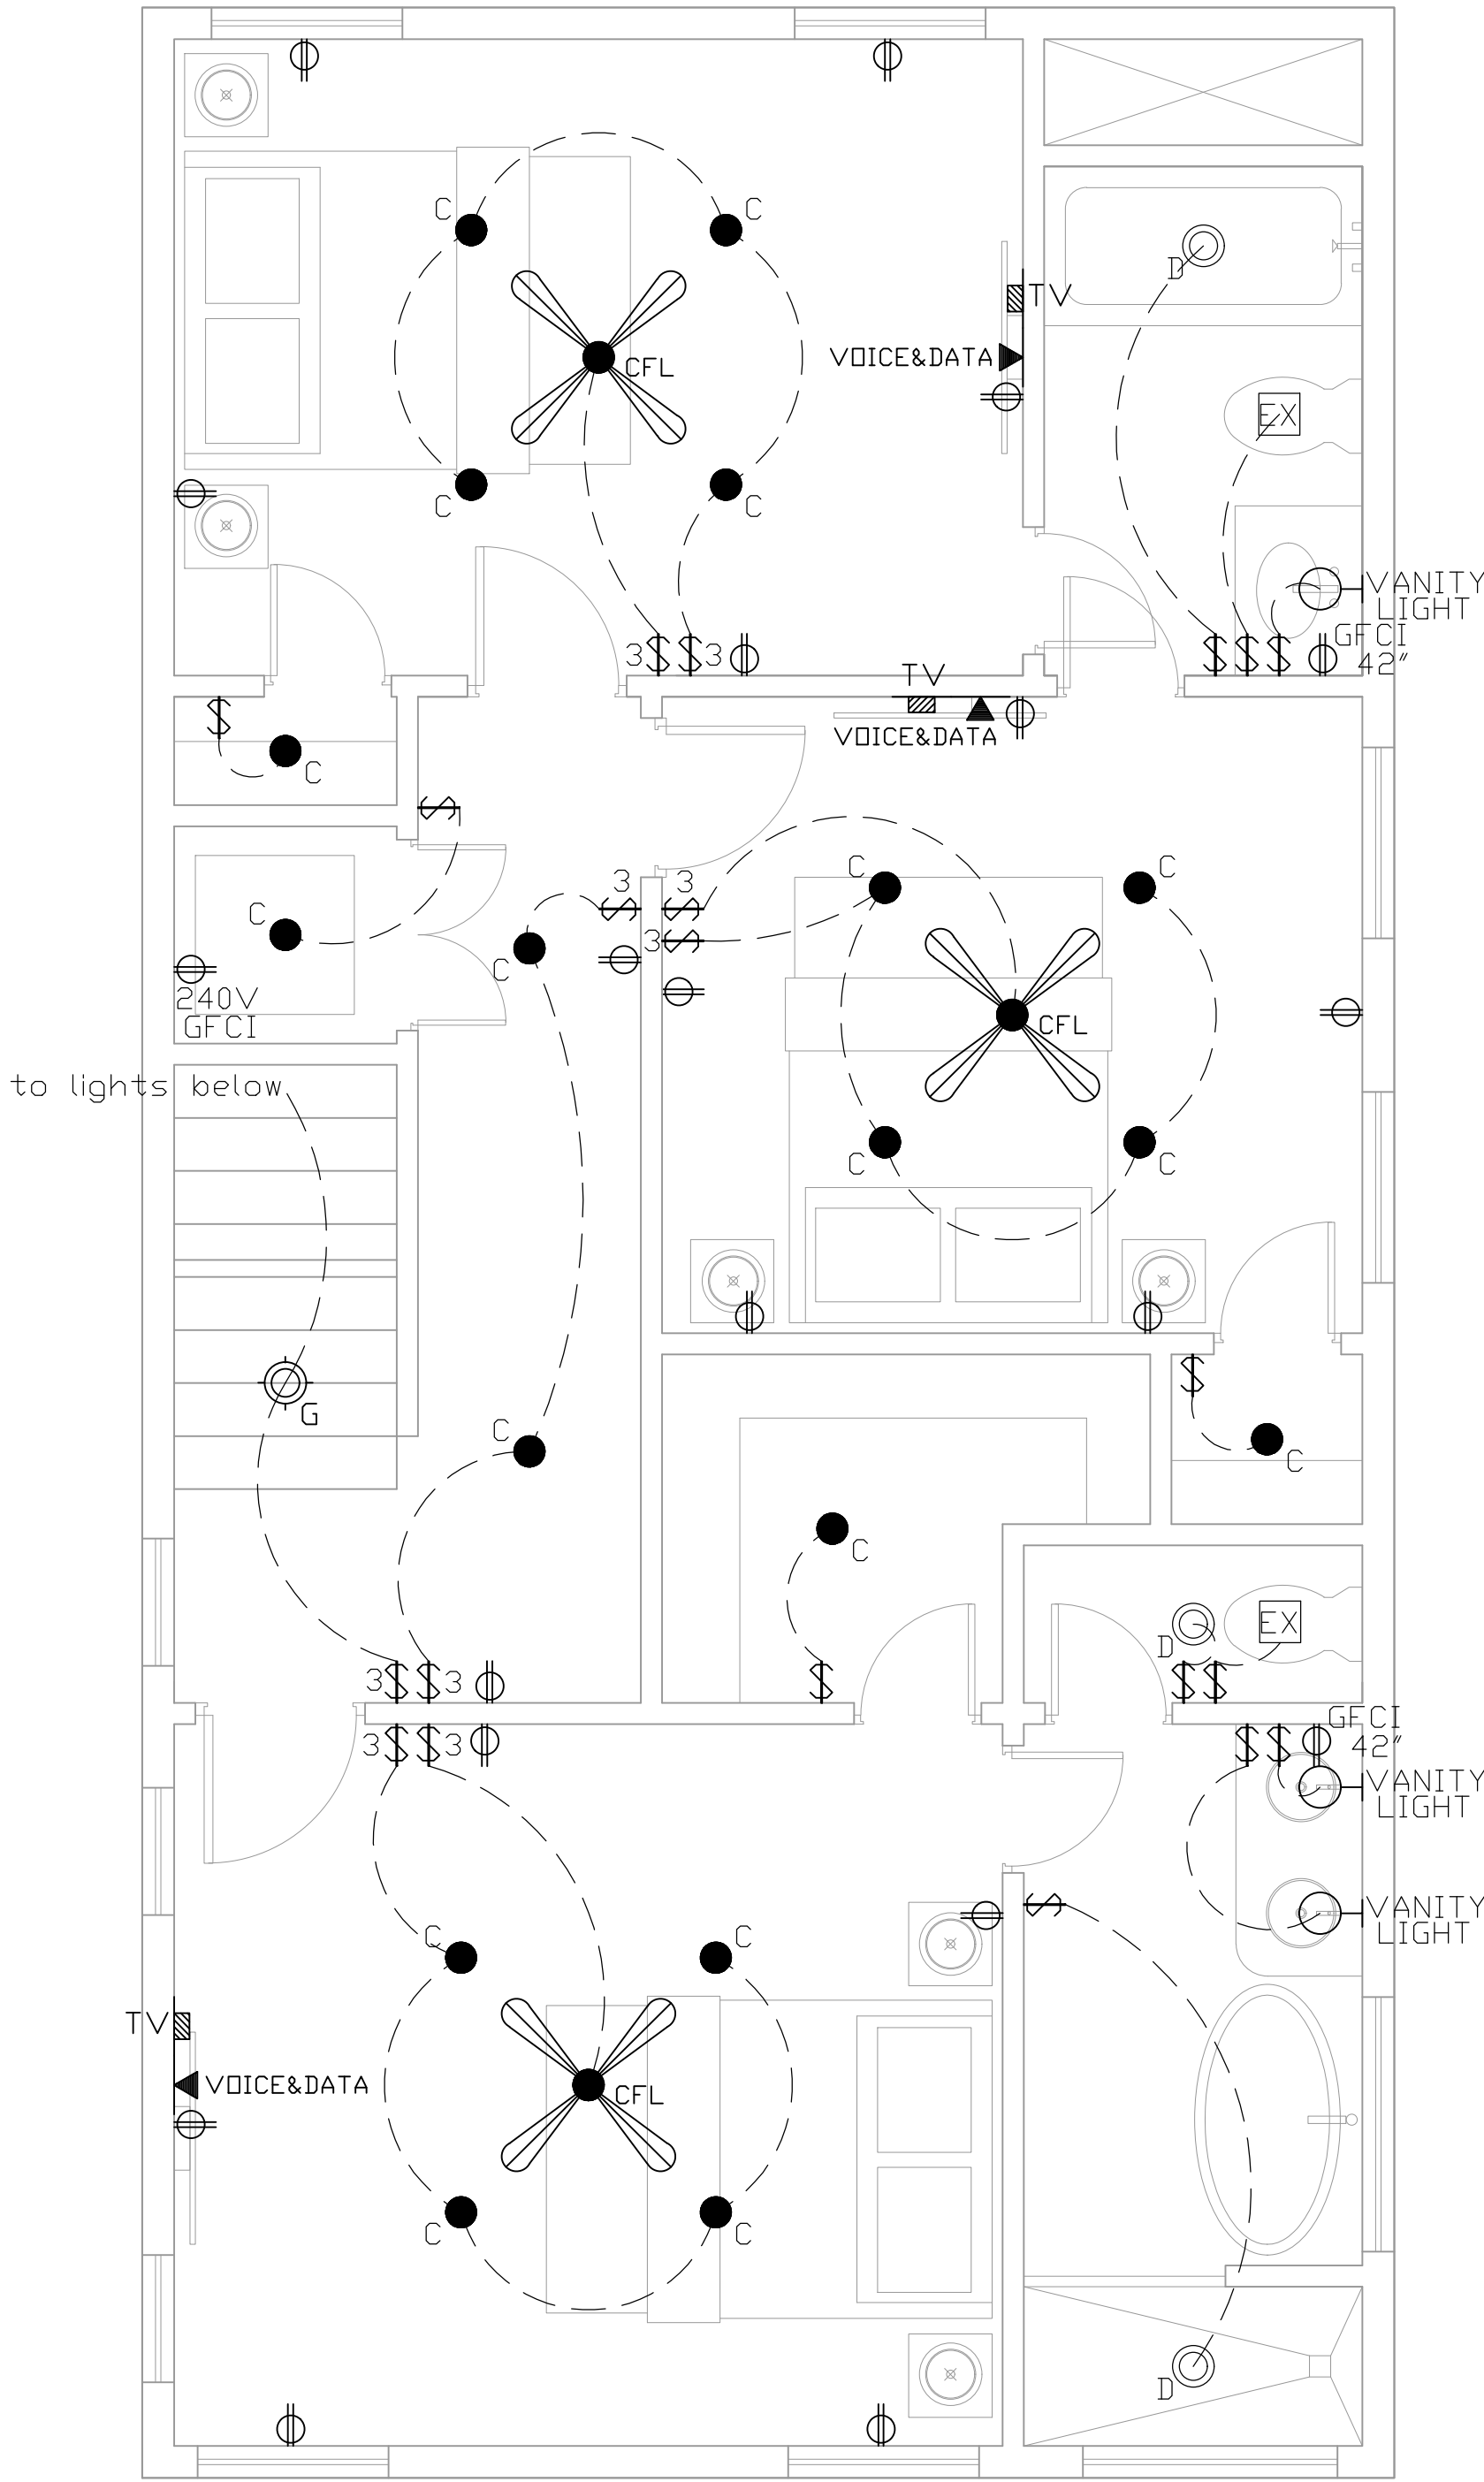

ELECTRICAL NOTES:

ELECTRICAL INSTALLATION IS TO BE IN ACCORDANCE WITH THE NATIONAL ELECTRICAL CODE. THE ELECTRICAL CONTRACTOR IS RESPONSIBLE FOR OBTAINING ALL REQUIRED ELECTRICAL PERMITS AND INSPECTIONS.

ALL EXTERIOR RECEPTACLES ARE TO BE WATERPROOF AND GROUND FAULT INTERRUPTERS. (WP/GFI).

PROVIDE ELECTRICAL DISCONNECTS AT A/C COMPRESSOR(S) WHEN MAIN ELECTRICAL PANEL IS OUT OF SIGHT.

ALL SMOKE DETECTORS ARE TO BE 110V HARD-WIRED, INTERCONNECTED, AND TIED INTO MAIN HOUSE ELECTRICAL SYSTEM AND HAVE BATTERY BACKUPS.

ALL CEILING FAN LOCATIONS, AND THEIR FUTURE LOCATIONS, AND ANY HANGING FIXTURES ARE TO BE SECURELY BLOCKED.

PROVIDE LIGHT FIXTURE AND SMOKE DETECTORS AT EACH WATER HEATER AND A/C UNIT LOCATION IN THE ATTIC

PROVIDE LOW VOLTAGE CIRCUITS FOR BURGLAR ALARM SYSTEM

PROVIDE LOW VOLTAGE CIRCUIT FOR INTERCOM SYSTEM W/BASE AND SPEAKER LOCATIONS BY OWNER

PROVIDE CIRCUITS FOR FUTURE POOL AND REAR YARD LIGHTING

OUTLETS AT BEDROOM TO BE ARC PROTECTED AND ON SEPARATE CIRCUITS FROM CLG FANS

LEGEND

ELECTRICAL FIXTURES & SYMBOLS

- ⦿ DUPLEX OUTLET 12" ABOVE FLOOR
- ⦿ 36" DUPLEX OUTLET 36" ABOVE FLOOR OR AS NOTED
- ⦿ 36" DUPLEX OUTLET- EXTERIOR WEATHERPROOF
- ⦿ WP DUPLEX OUTLET 12" ABOVE FLOOR
- ⦿ 1/2 HOT
- ⦿ DUPLEX FLOOR OUTLET
- ⦿ D.W. SIMPLEX RECEPTACLE- PURPOSE AS NOTED
- ⦿ GFCI GROUND FAULT INDICATOR
- ⦿ TV CABLE T.V. OUTLET
- ⦿ TELEPHONE JACK
- ⦿ SECURITY SYSTEM OUTLET/KEYPAD
- ⦿ INTERCOM
- ⦿ T.V. MONITOR SYSTEM OUTLET
- ⦿ TL # TRANSFORMER LOCATION
- R.I.D. ROUGH IN ONLY
- ⦿ AUDIO SYTEM OUTLET
- ⦿ WALL-MOUNTED SWITCH
- ⦿ 3 WALL-MOUNTED 3-WAY SWITCH
- ⦿ R WALL-MOUNTED RHEOSTAT
- ⦿ DISP SPECIAL PURPOSE SWITCH AS NOTED
- ⦿ GARAGE DOOR OPERATOR
- ⦿ EXHAUST FAN
- ⦿ EX/H/L EXHAUST FAN/HEATER/LIGHT UNIT
- ⦿ L/EX EXHAUST FAN/LIGHT UNIT
- ⦿ EX/H EXHAUST FAN/HEATER UNIT
- ⦿ EX/H WALL EXHAUST FAN
- ⦿ H HEATER-CEILING MOUNTED
- ⦿ H HEATER - WALL MOUNTED
- ⦿ EX EXHAUST - WALL MOUNTED
- ⦿ COMPUTER NETWORK JACK
- ⦿ CEILING FAN
- ⦿ CEILING FAN WITH LIGHT
- ⦿ A PORCELAIN SOCKET CEILING-MOUNTED UNLESS NOTED
- ⦿ WM FOR WALL MOUNT, PC DENOTES PULL CORD OR SURFACE - MTD CLOSET LIGHT
- ⦿ B RECESSED LED ACCENT
- ⦿ C RECESSED LED
- ⦿ C RECESSED LED-WALL WASHER
- ⦿ D RECESSED LED-SHOWER LIGHT
- ⦿ E RECESSED CEILING-MOUNTED EXT. LED
- ⦿ F CEILING-MOUNTED INT. LED
- ⦿ G PENDANT-MOUNTED INT. LED
- ⦿ H PENDANT-MOUNTED EXT. LED
- ⦿ I RECESSED LED SPECIALTY LIGHT (HORIZ.)
- ⦿ K LED INT. WALL SCONCE
- ⦿ A LED MAKE-UP STRIP LIGHT
- ⦿ B1 CEILING-MOUNTED LED
- ⦿ B2 SURFACE MOUNTED LED-NOT TO SCALE
- ⦿ B3 CUSTOM RECESSED LED
- ⦿ B4 EXIT SIGN
- ⦿ M1 CUSTOM RECESSED LED
- ⦿ M2 LED UNDER-COUNTER LIGHT
- ⦿ N1 LED LOW VOLTAGE LIGHTS STRIP
- ⦿ N2 TIVOLI LOW VOLTAGE
- ⦿ P WALL-MOUNTED EXT. LED
- ⦿ Q LED VALANCE LIGHT
- ⦿ R EXT. FLOOD LIGHT
- ⦿ S EXT. LANDSCAPING LIGHT
- ⦿ T EXT. GAS LIGHT
- ⦿ V EXT. WALL SCONCE OR STEP LIGHT
- ⦿ W DOOR CHIME
- ⦿ D.C. DOOR BELL
- ⦿ D.B. DOOR BELL
- ⦿ SMOKE AND CARBON MONOXIDE DETECTOR
- ⦿ CHANDELIER

NOTE: NOT ALL SYMBOLS SHOWN MAY BE USED ON THIS PROJECT.

Smoke and carbon monoxide alarms to be installed per 2018 IRC section R314 (smoke alarms) and section R315 (carbon monoxide alarms). Per R314.4 and R314.5 smoke alarms shall be non-switched hard wired, with battery backup, and interconnected to all alarm. Per R315.1 UL 2075 carbon monoxide alarms to be installed outside of each sleeping area, on each story and level of a dwelling, and in dwelling units that have attached garages battery operated smoke alarm.

NOTE: SMOKE ALARM SHALL BE HARD-WIRED, INTER-CONNECTED AND WITH BATTERY BACK UP.

DUE TO DIFFERENT SITE CONDITIONS AND DIFFERING CONSTRUCTION TECHNIQUES, THE BUILDER RESERVES THE RIGHT TO ADJUST THE PLANS AND DIMENSIONS TO FIT THOSE CONDITIONS. ALTHOUGH THE BUILDER STRIVES TO ACHIEVE THE BEST POSSIBLE PRODUCT, VARIATIONS FROM THE PLANS MAY OCCUR.



832-840-0808
www.r2dstudio.com

Reproduction, either in whole or in part, including any direct copying and/or preparation of derivative works, for any reason without the prior written permission of the plan author is strictly prohibited. The purchase of construction plans in no way transfers any ownership to the buyer, except for a license to use these construction plans for one unit as part of questions regarding reproduction and copyright issues.

PROJECT NUMBER

PROJECT TITLE
NEW RESIDENCE

7117 Lewis St, Hitchcock,
TX 77563

DRAWINGS ISSUED FOR:

VICINITY MAP

REVISIONS

NO.	DATE	DESCRIPTION

DRAWN BY: GC CHECKED BY: RN DATE: 08/29/2024

SHEET TITLE

LIGHTING
PLAN

DRAWING NUMBER

L-02

SHEET NO.

1
1