


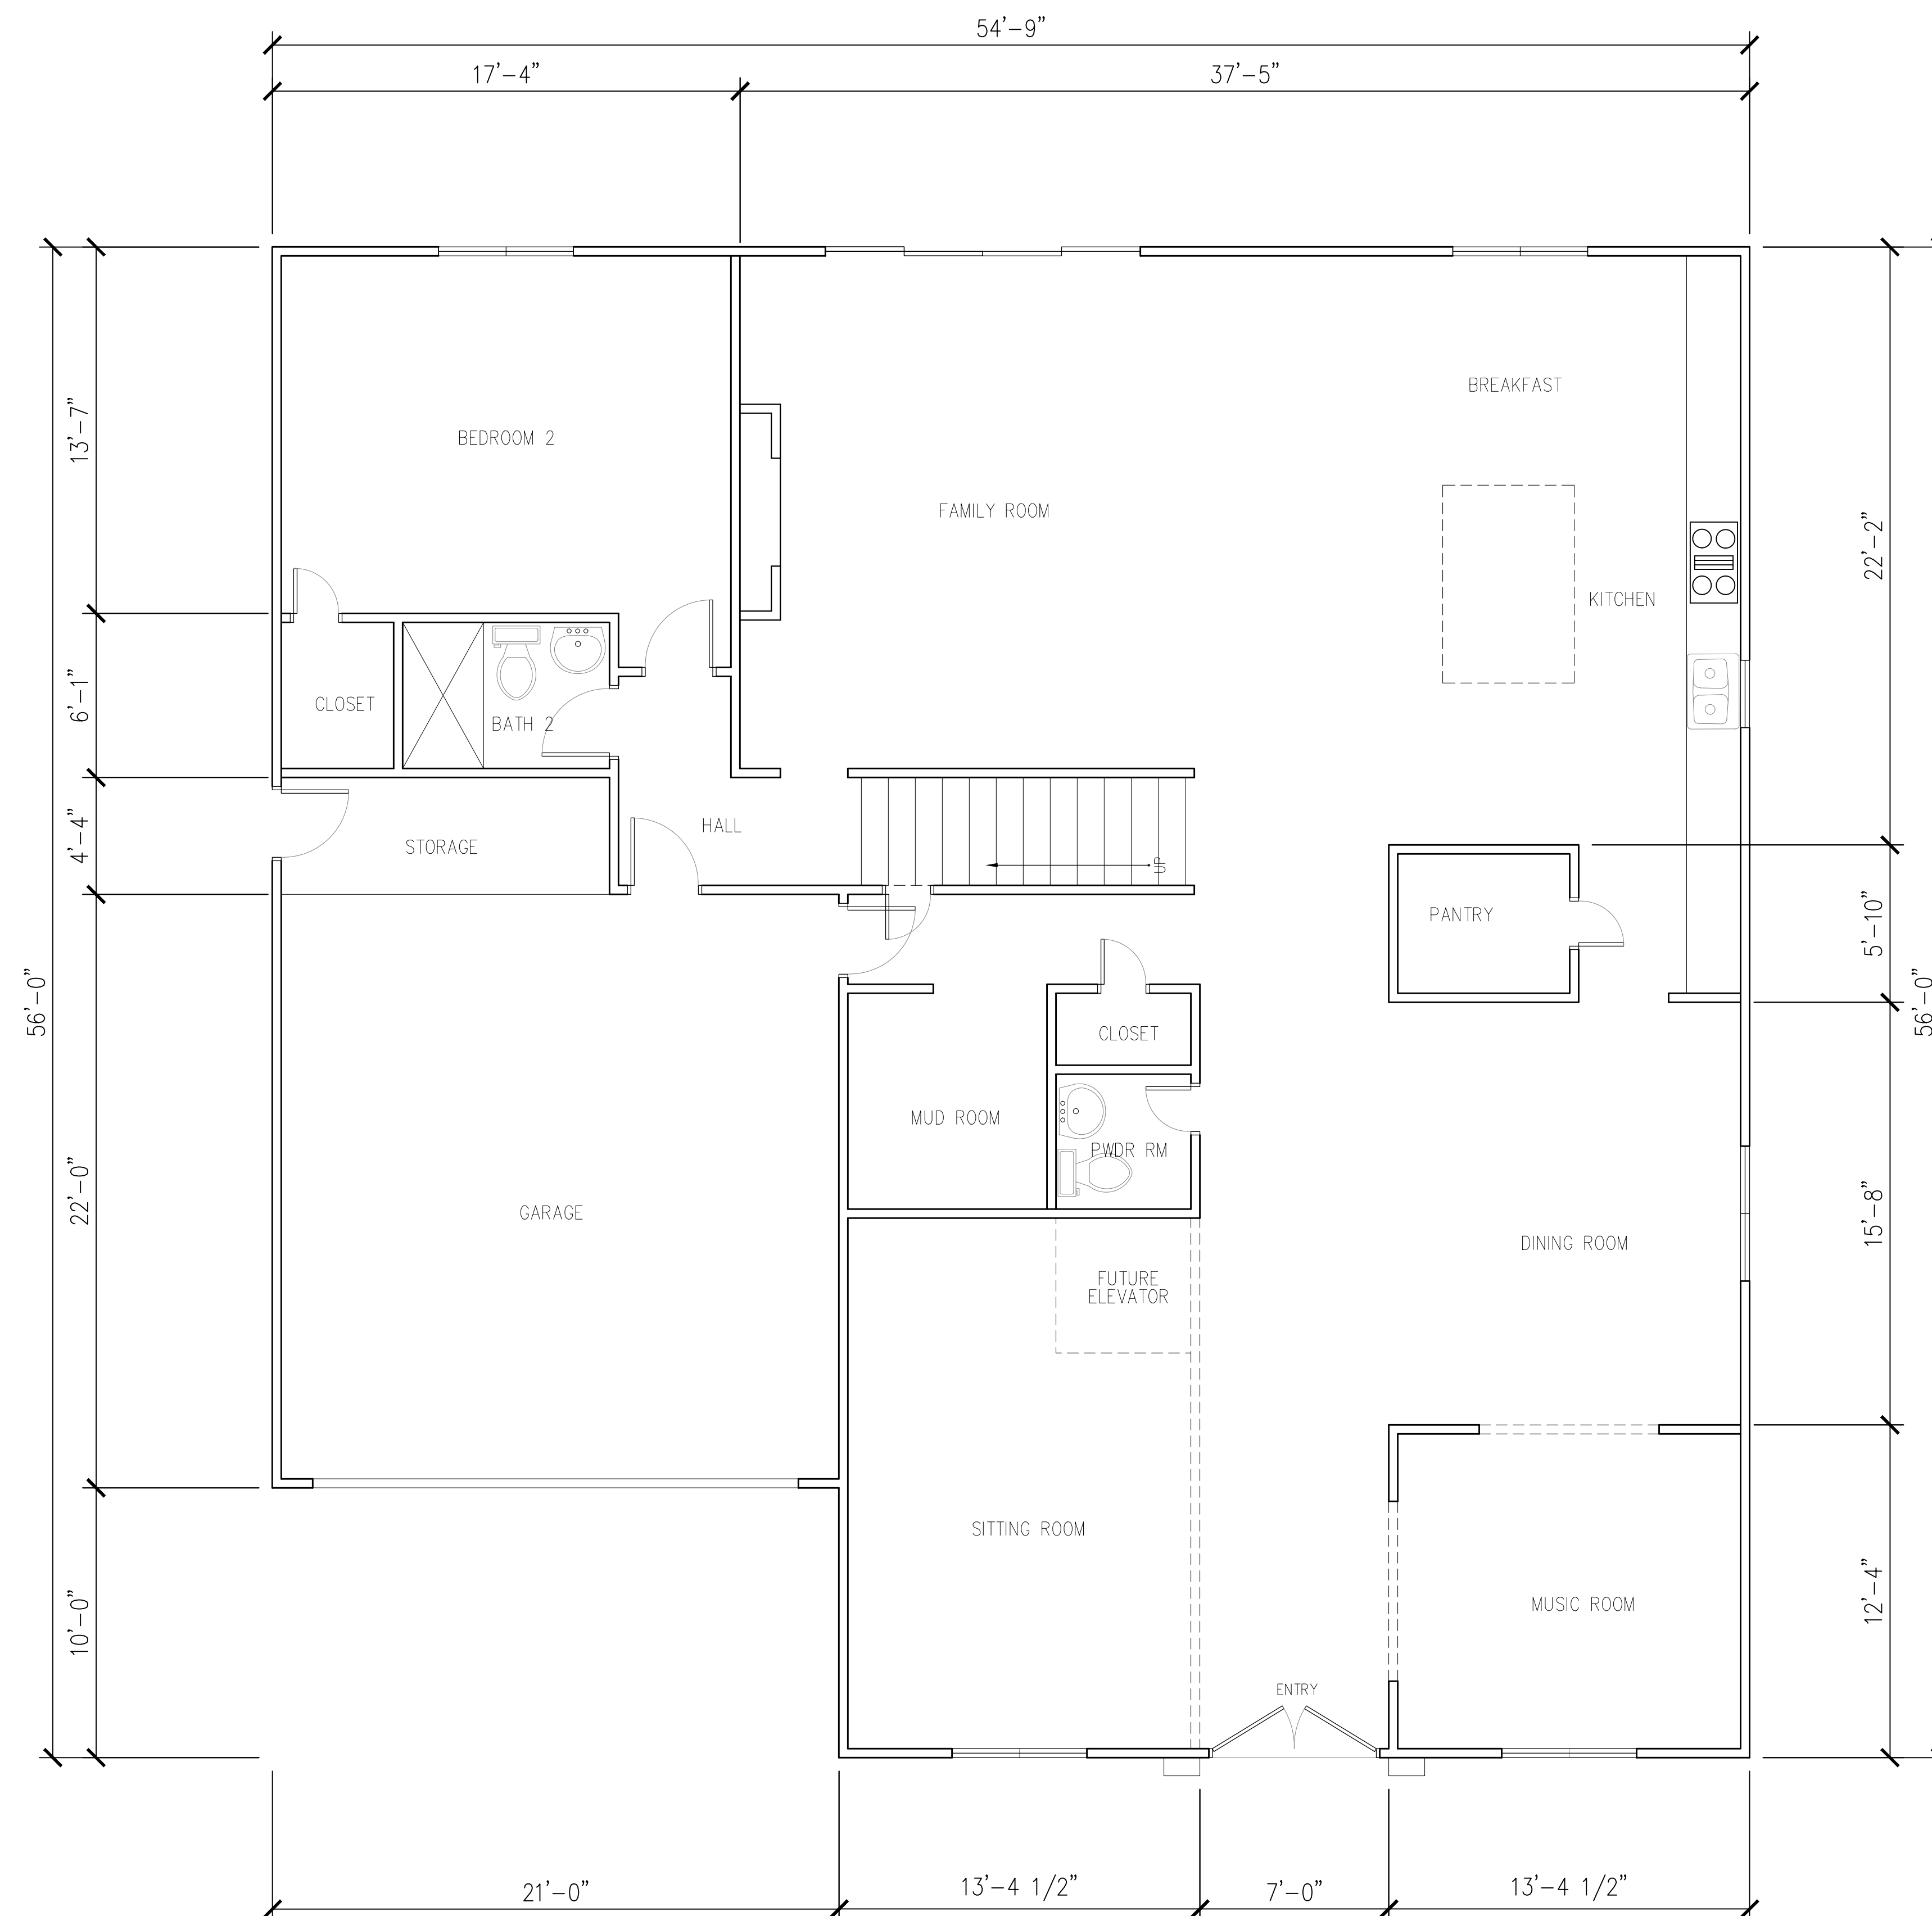

GROUND FLOOR PLAN

 MSE MOMENTUM STRUCTURAL ENGINEERING LLC MSTEXAS.COM	PROJECT: PROPOSED RESIDENCE		DRAWING TITLE: FLOOR PLAN	REV#:	DATE:	DESCRIPTION:	BY
	ADDRESS: 4002 MARQUETTE ST. WEST UNIV. PLACE, TX 77005			0	09/18/2025	PERMIT DRAWINGS	EA
PROJ. NO.: MSE- 174 - 25 ENGINEER: AHAD ZANGBARI DRAWN BY: EA CHECKED BY: AZ SCALE: Not to scale P. SIZE: ARC D SHEET NO.							
ENGINEER SEAL							