



NOTE:

9'-0" CEILINGS @ 2ND FLOOR UNLESS NOTED OTHERWISE.
7'-8" HEADER HEIGHTS @ SECOND FLOOR WINDOWS UNLESS NOTED OTHERWISE.
UNFINISHED STORAGE TO HAVE 1" (MINIMAL) TONGUE AND GROOVE FLOOR WITH ROOF SUPPORTS ATTACHED TO CEILING JOIST FRAMING IN ITS UNFINISHED CEILING.
ALL DOORS @ 2ND FLOOR SHALL BE 6'-8" HIGH.

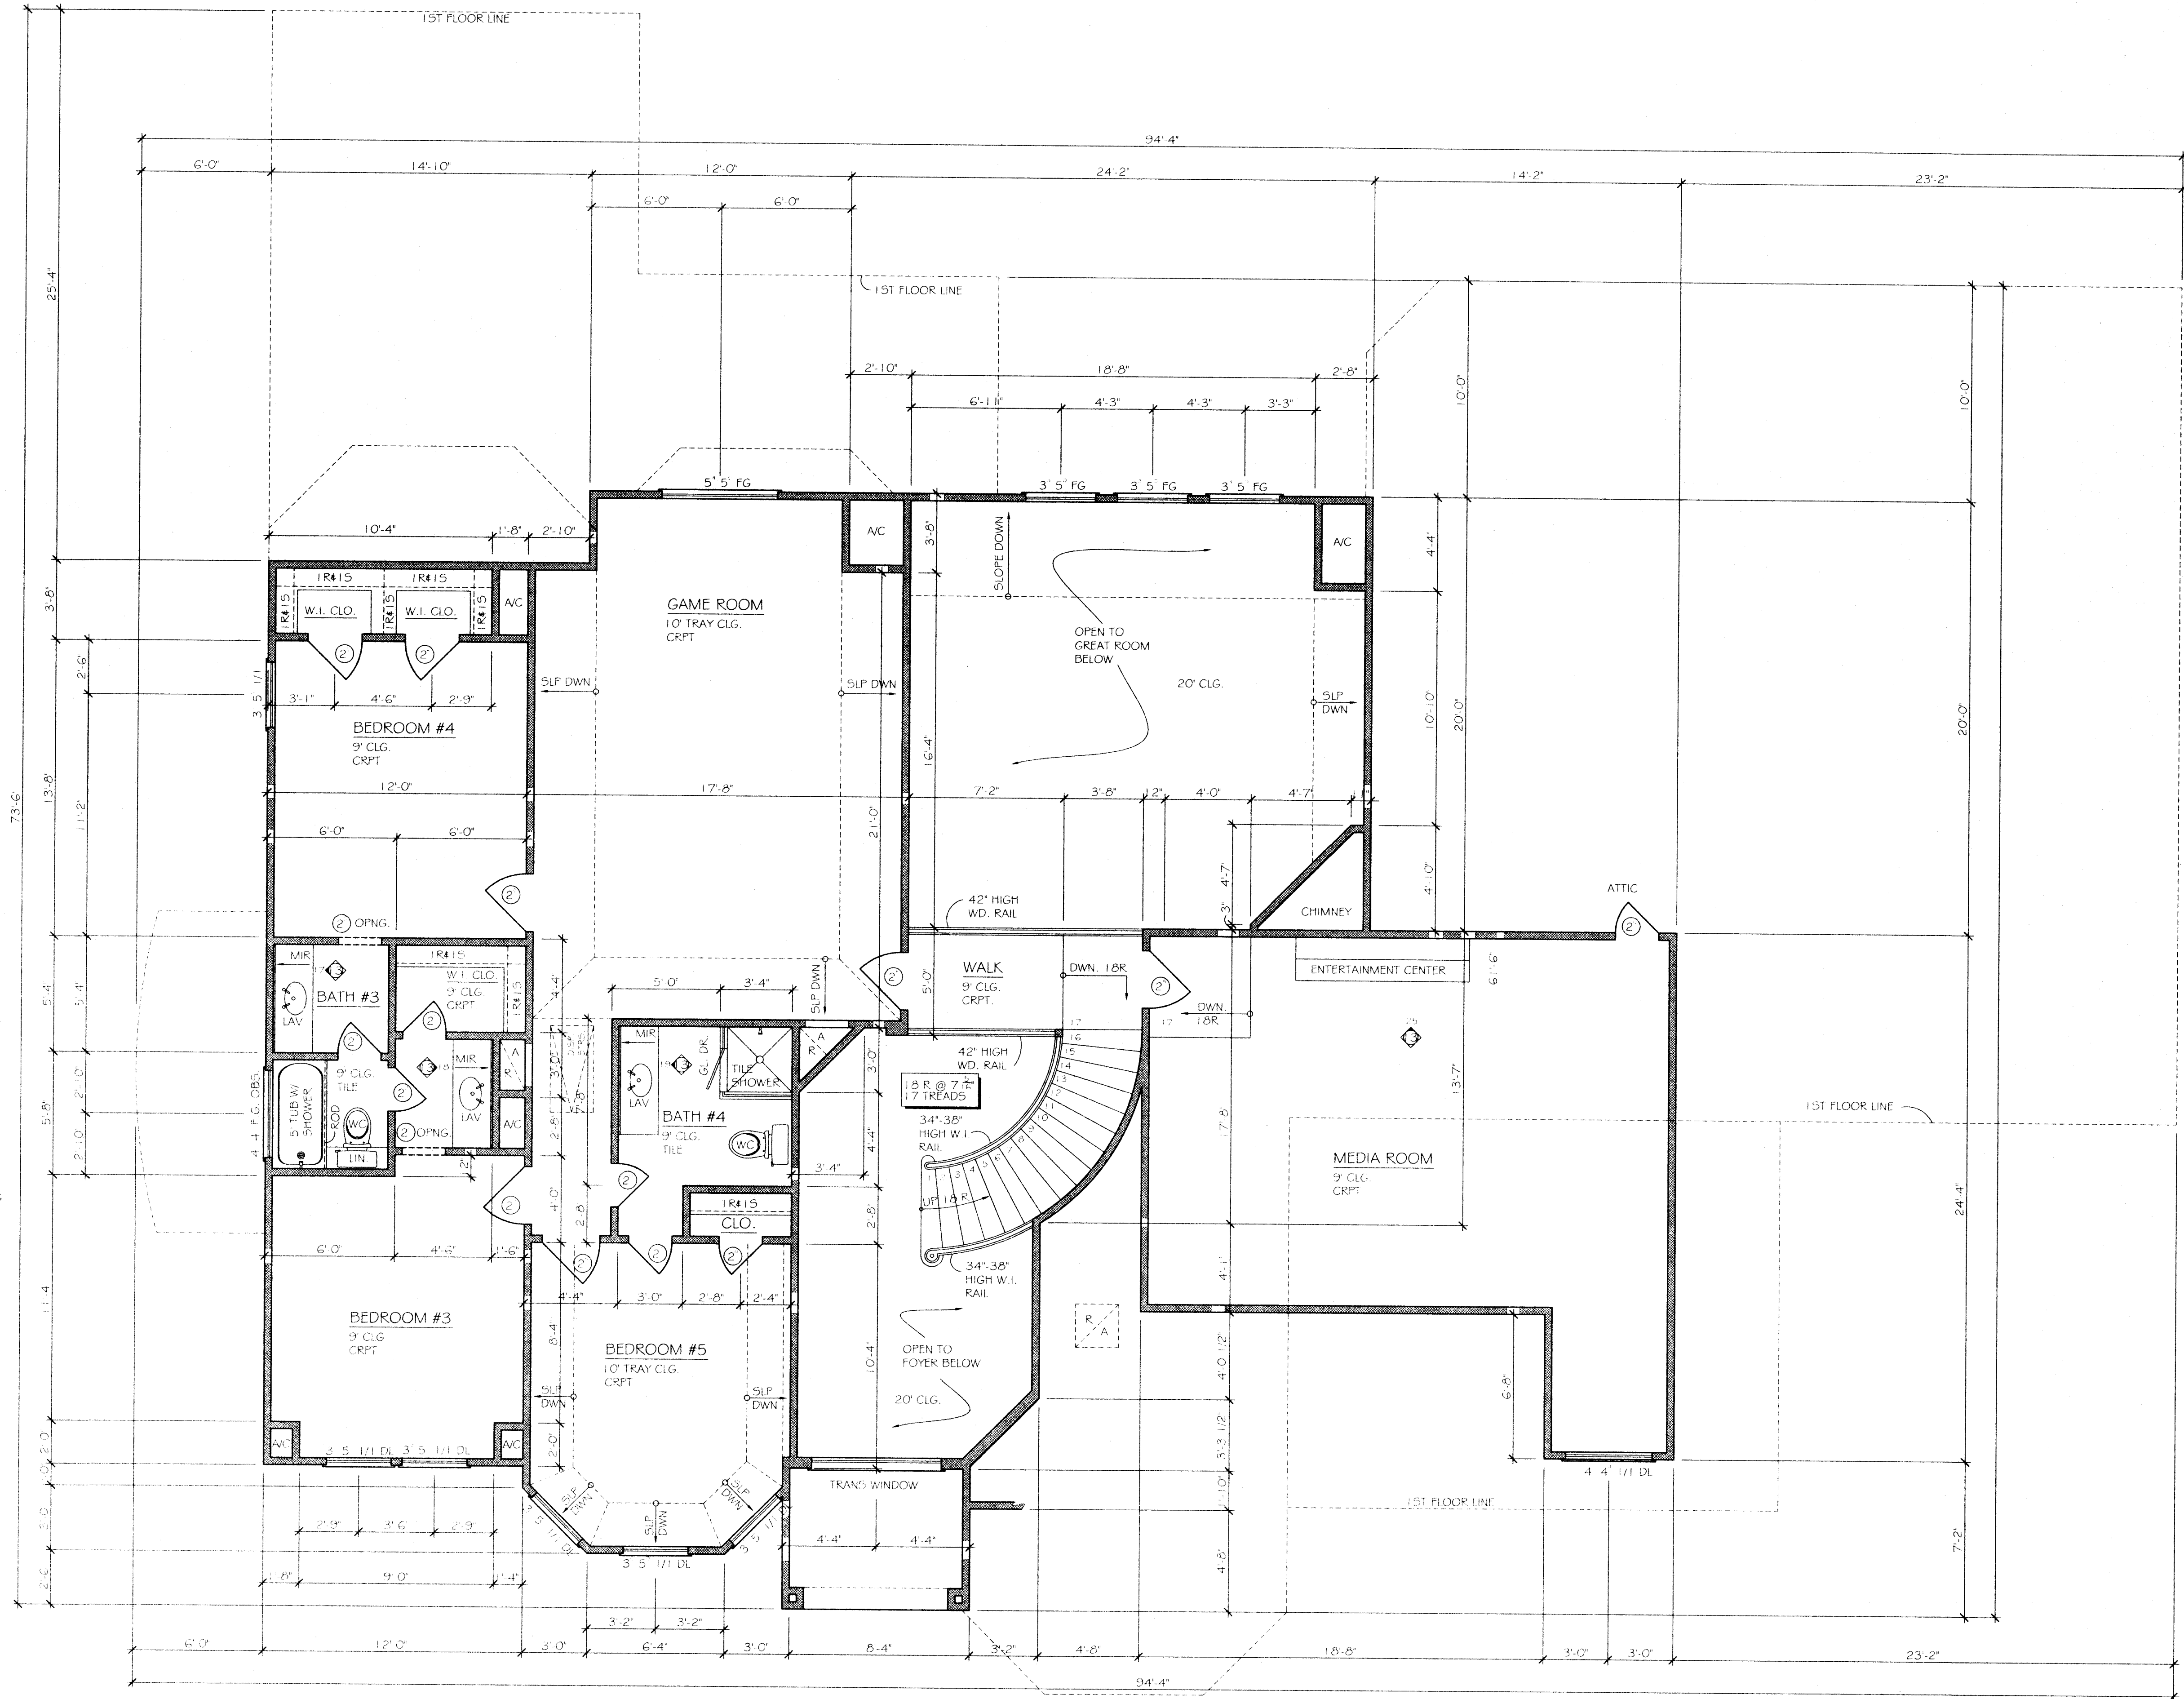

1 SECOND FLOOR PLAN
SCALE: 1/4" = 1'-0"

HERRIDGE & ASSOC., INC.
BUILDING DESIGNER
COMMERCIAL / RESIDENTIAL
2208-A N. FRAZIER
CONROE, TEXAS 77303
(936) 756-1849

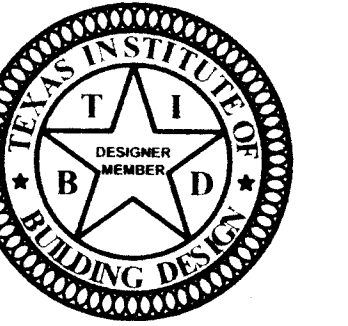

DRAWN: RAG
CHECKED: DPH
DATE: 12-21-05
SCALE: 1/4" = 1'-0"
JOB NO.: R-4235-EU

SHEET
4
OF SHEETS

TOOHEY RESIDENCE
MONTGOMERY COUNTY

REVISIONS: 6-14-06 DPH
6-23-06 RAG
9-26-06 RAG

TO THE BEST OF MY KNOWLEDGE, THESE PLANS ARE DRAWN TO COMPLY WITH OWNERS SPECIFICATIONS. EVERY ATTEMPT HAS BEEN MADE IN THE PREPARATION OF DRAWINGS AND SPECS TO AVOID MISTAKES. CONTRACTOR AND/OR OWNER SHALL VERIFY ALL DIMENSIONS, DETAILS AND SPECS. DESIGNER ASSUMES NO LIABILITY FOR ANY ERRORS OR OMISSIONS. THESE PLANS ARE THE PROPERTY OF THE DESIGNER AND ARE NOT TO BE REPRODUCED OR COPIED IN ANY MANNER WITHOUT THE WRITTEN PERMISSION OF THE DESIGNER. PURCHASER'S RIGHT IS CONDITIONAL AND LIMITED TO THE LOT STATED HEREIN, AND SUCH USE IS LIMITED SPECIFICALLY TO SUCH PROPERTY. THE USE OR REPRODUCTION IS SPECIFICALLY PROHIBITED.