


- UNLESS NOTED OTHERWISE:
- WINDOW SIZE EXAMPLE 3050SH
= 3'-0" WIDTH X 5'-0" HEIGHT SINGLE HUNG, HS=HORZ SLIDE,
DH= DOUBLE HUNG
 - EXAMPLE DOOR SIZES ON PLAN 2'6" = 2'-6" WIDE DOOR
C.O.= CASED OPENING ; S/R OPENING = GYPBOARD OPENING
 - SEE GENERAL NOTES 1 DETAIL SHEET A FOR BEDROOM
EGRESS WINDOWS
 - 1'-0" CEILINGS
 - WINDOWS AT 1'-8" HEAD HEIGHT
 - HWH SEE ROOF NOTES AND GENERAL NOTES #5 SHEET WS
 - A/C CONTRACTOR TO VERIFY WITH CITY PERMIT DEPT FOR A/C SEER AND
FURNACE EFFICIENCY MIN REQUIREMENTS.
 - SEE WALL NOTES 1-23 DETAIL SHEET B
 - SEE GENERAL NOTES 1-15 DETAIL SHEET WS
 - SEE RESCHECK DOCUMENTS FOR WINDOW U-FACTOR, SHGC AND WALL AND
CEILING INSULATION R-VALUE INFORMATION, REVIEW INSPECTION
CHECKLIST FOR FURTHER REQUIREMENTS, RESCHECK VALUES SUPERCEDE
ANY DETAIL SHEET VALUES.
 - SEE GENERAL NOTES #4 SHEET WS FOR BATHTUB AND SHOWER WALL AND
FLOOR FINISH REQUIREMENTS.

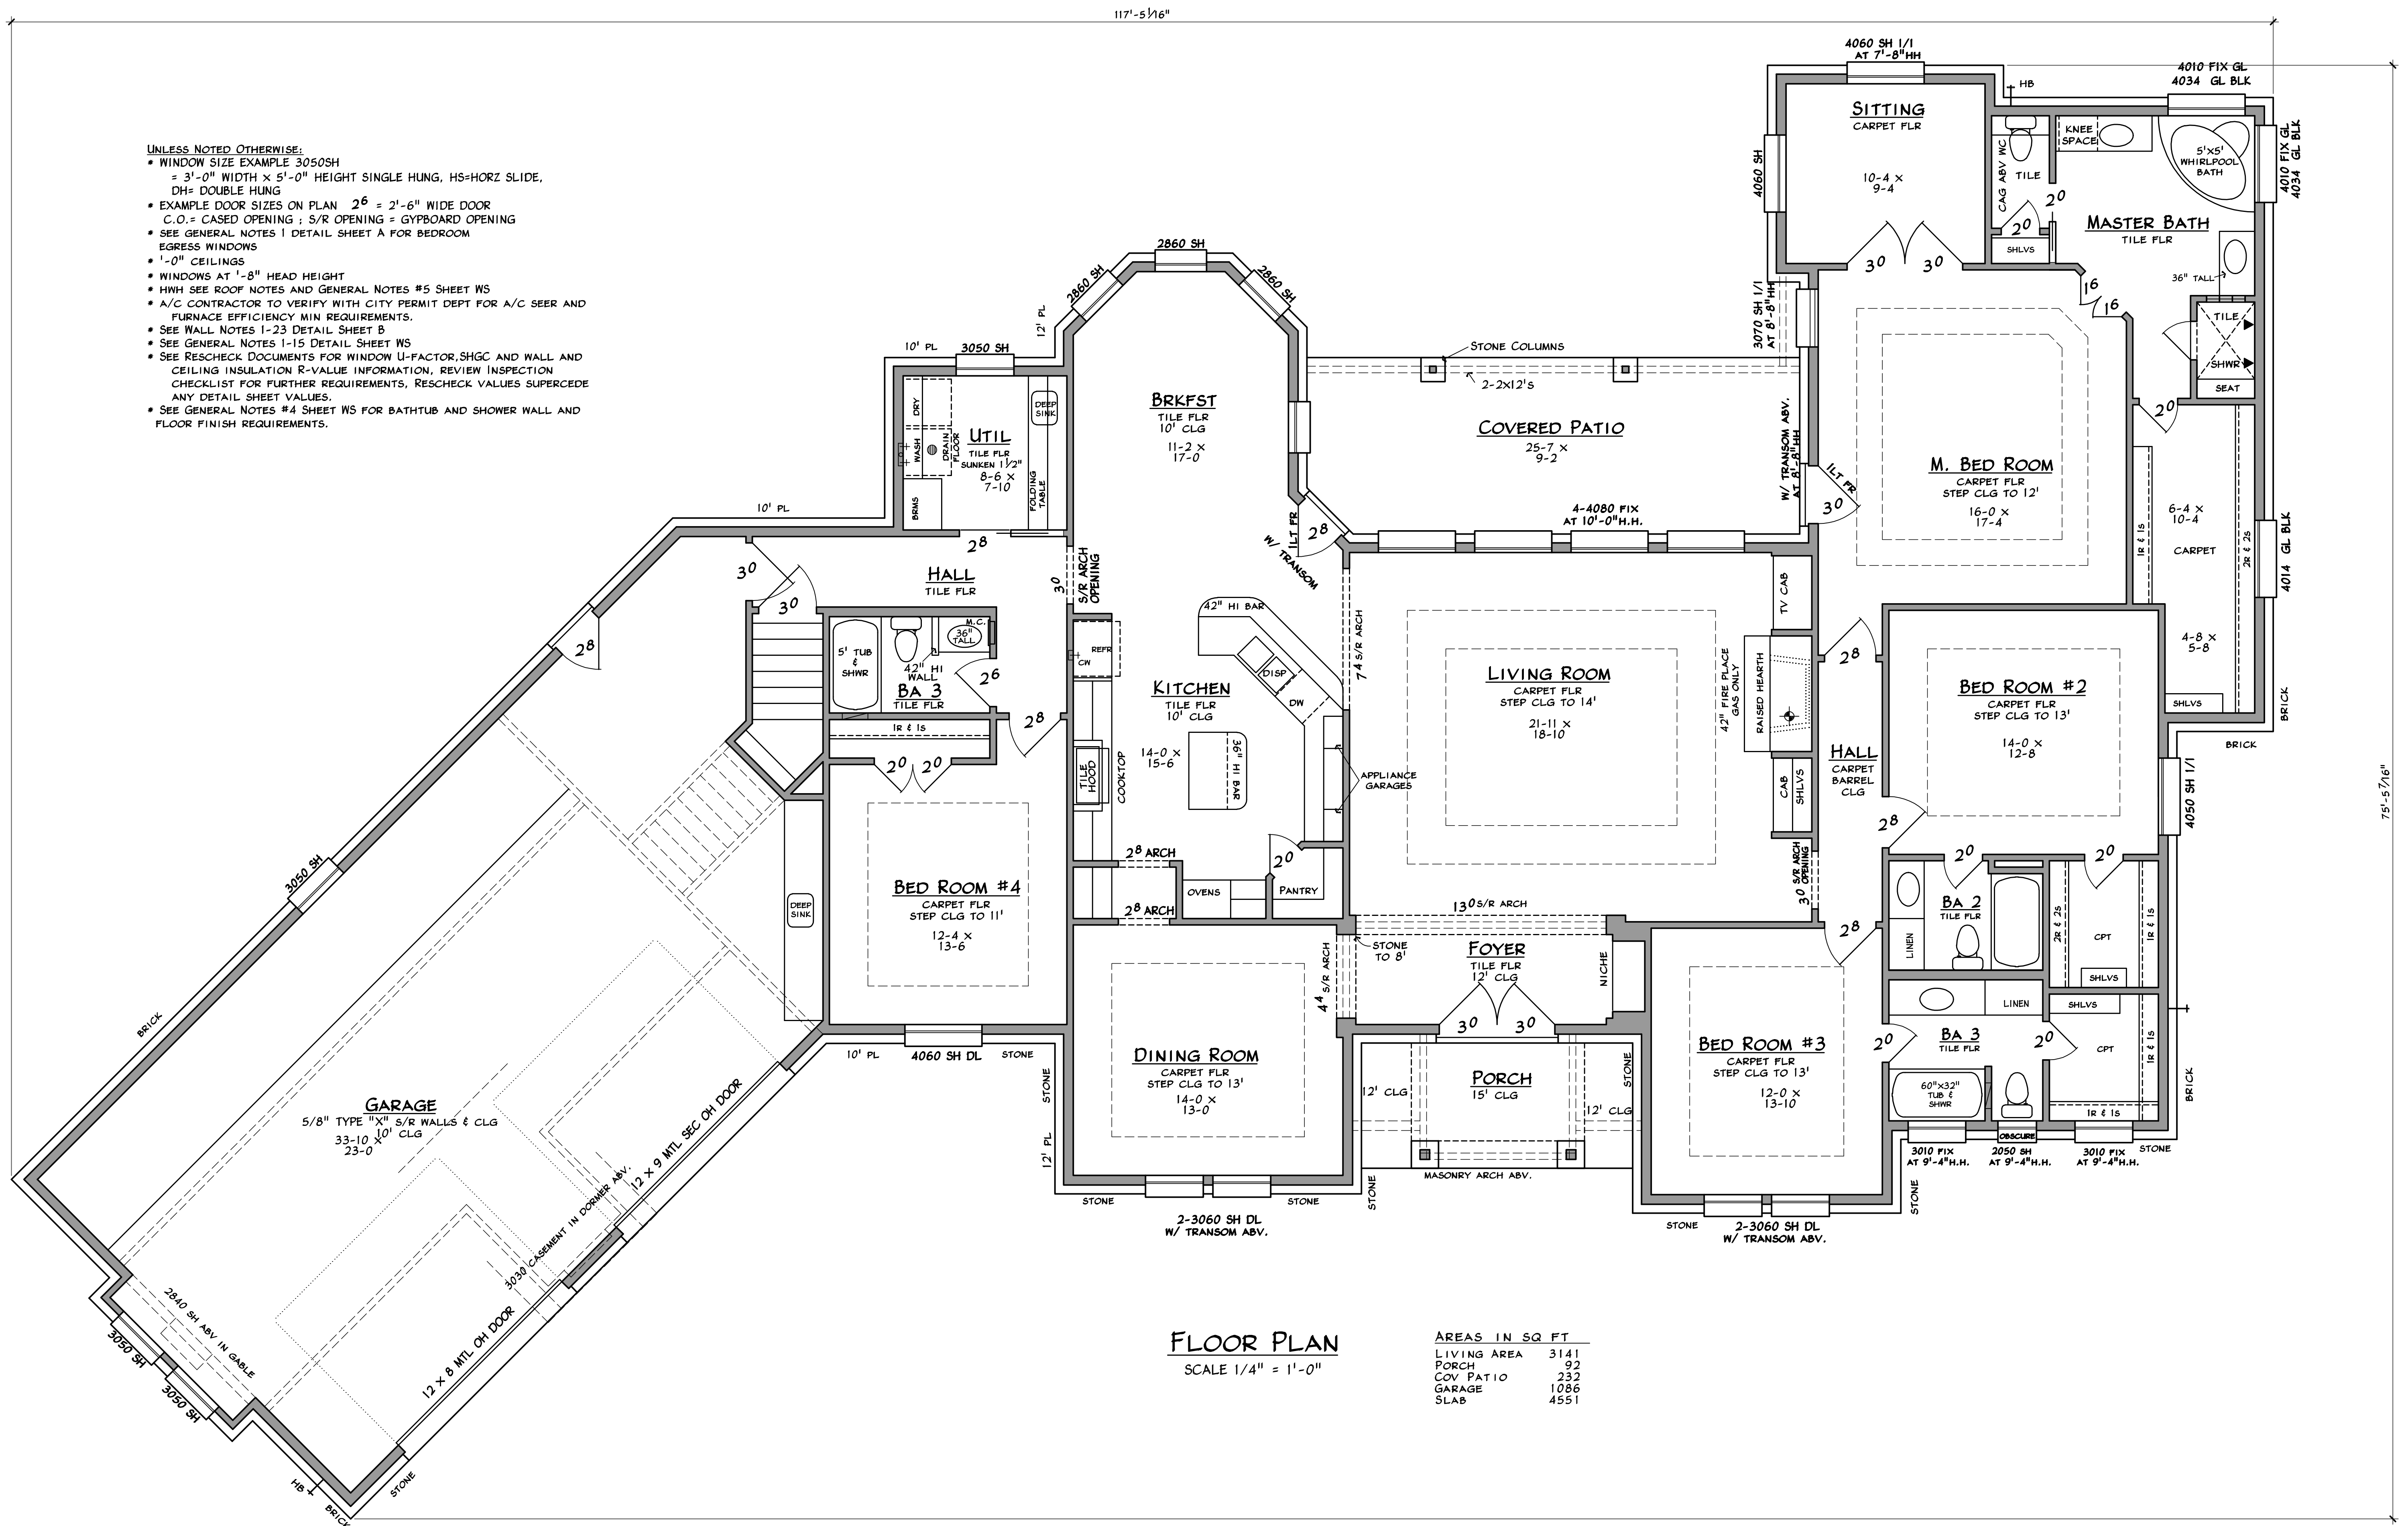

To the best of my knowledge, these plans are drawn to comply with owner's specifications. Every effort has been made in the preparation of drawings and specs to avoid mistakes. Contractor and/or owner shall verify all dimensions, details, and specifications. Designer will not be liable for human error after construction is started.




The information, specifications, and designs appearing in this sheet are the property of Adams Designers. Any unauthorized use or duplication in whole or in part is strictly prohibited.

ADAMS DESIGNERS

Visit Us At:
www.adamsd.com

VOICE (713) 473-3303

PLAN NO.		DRWN BY	DATE	DET	SHEET 1
		CHK BY	ELEV	REV/DATE/RY	

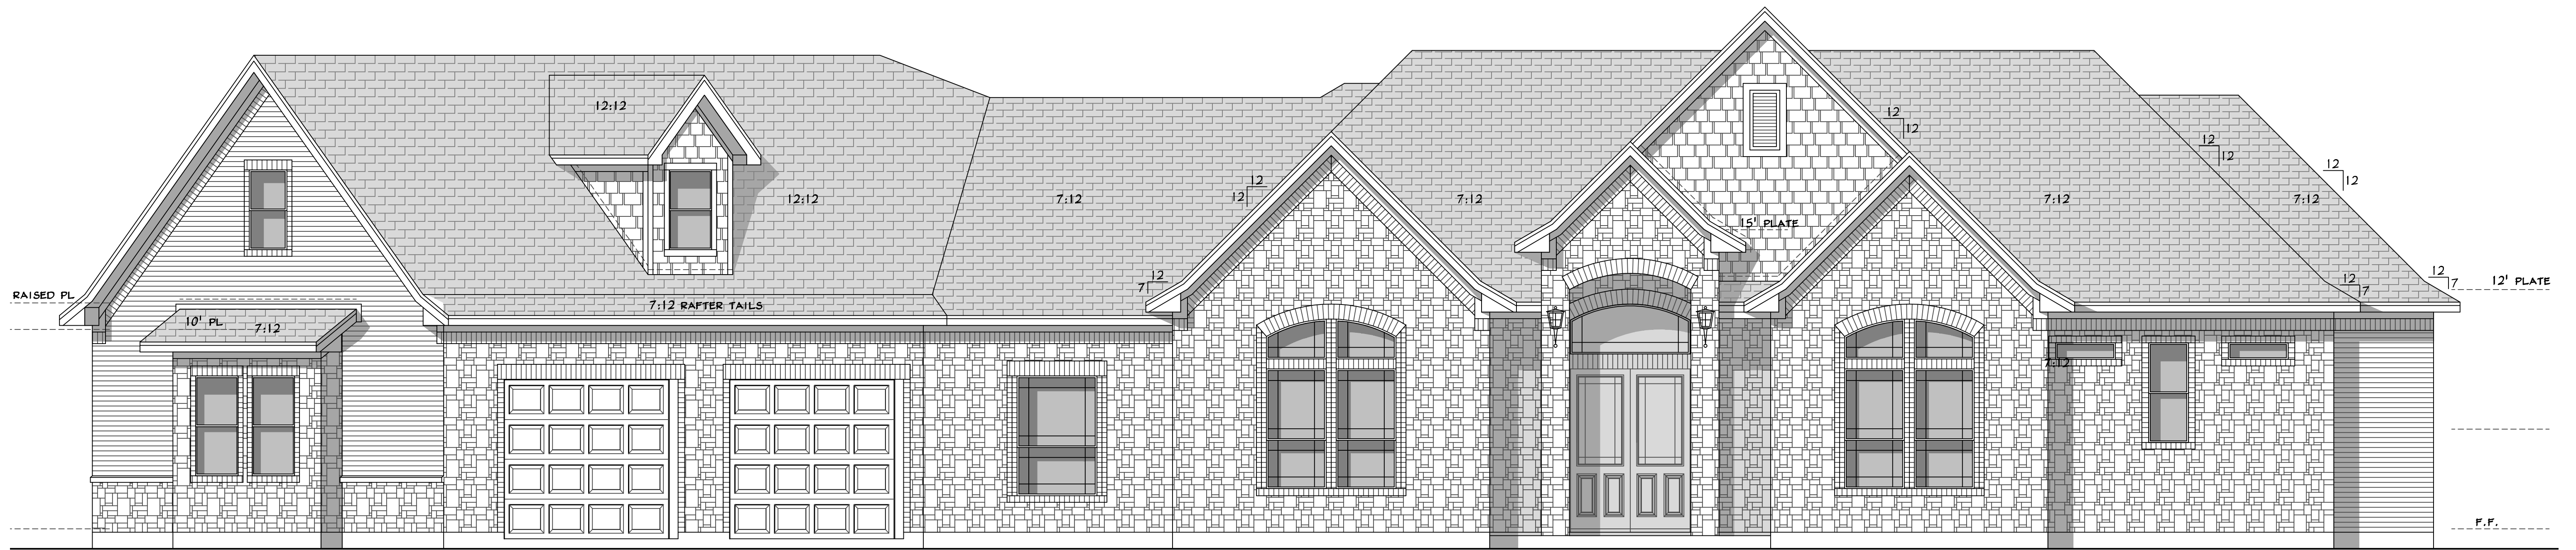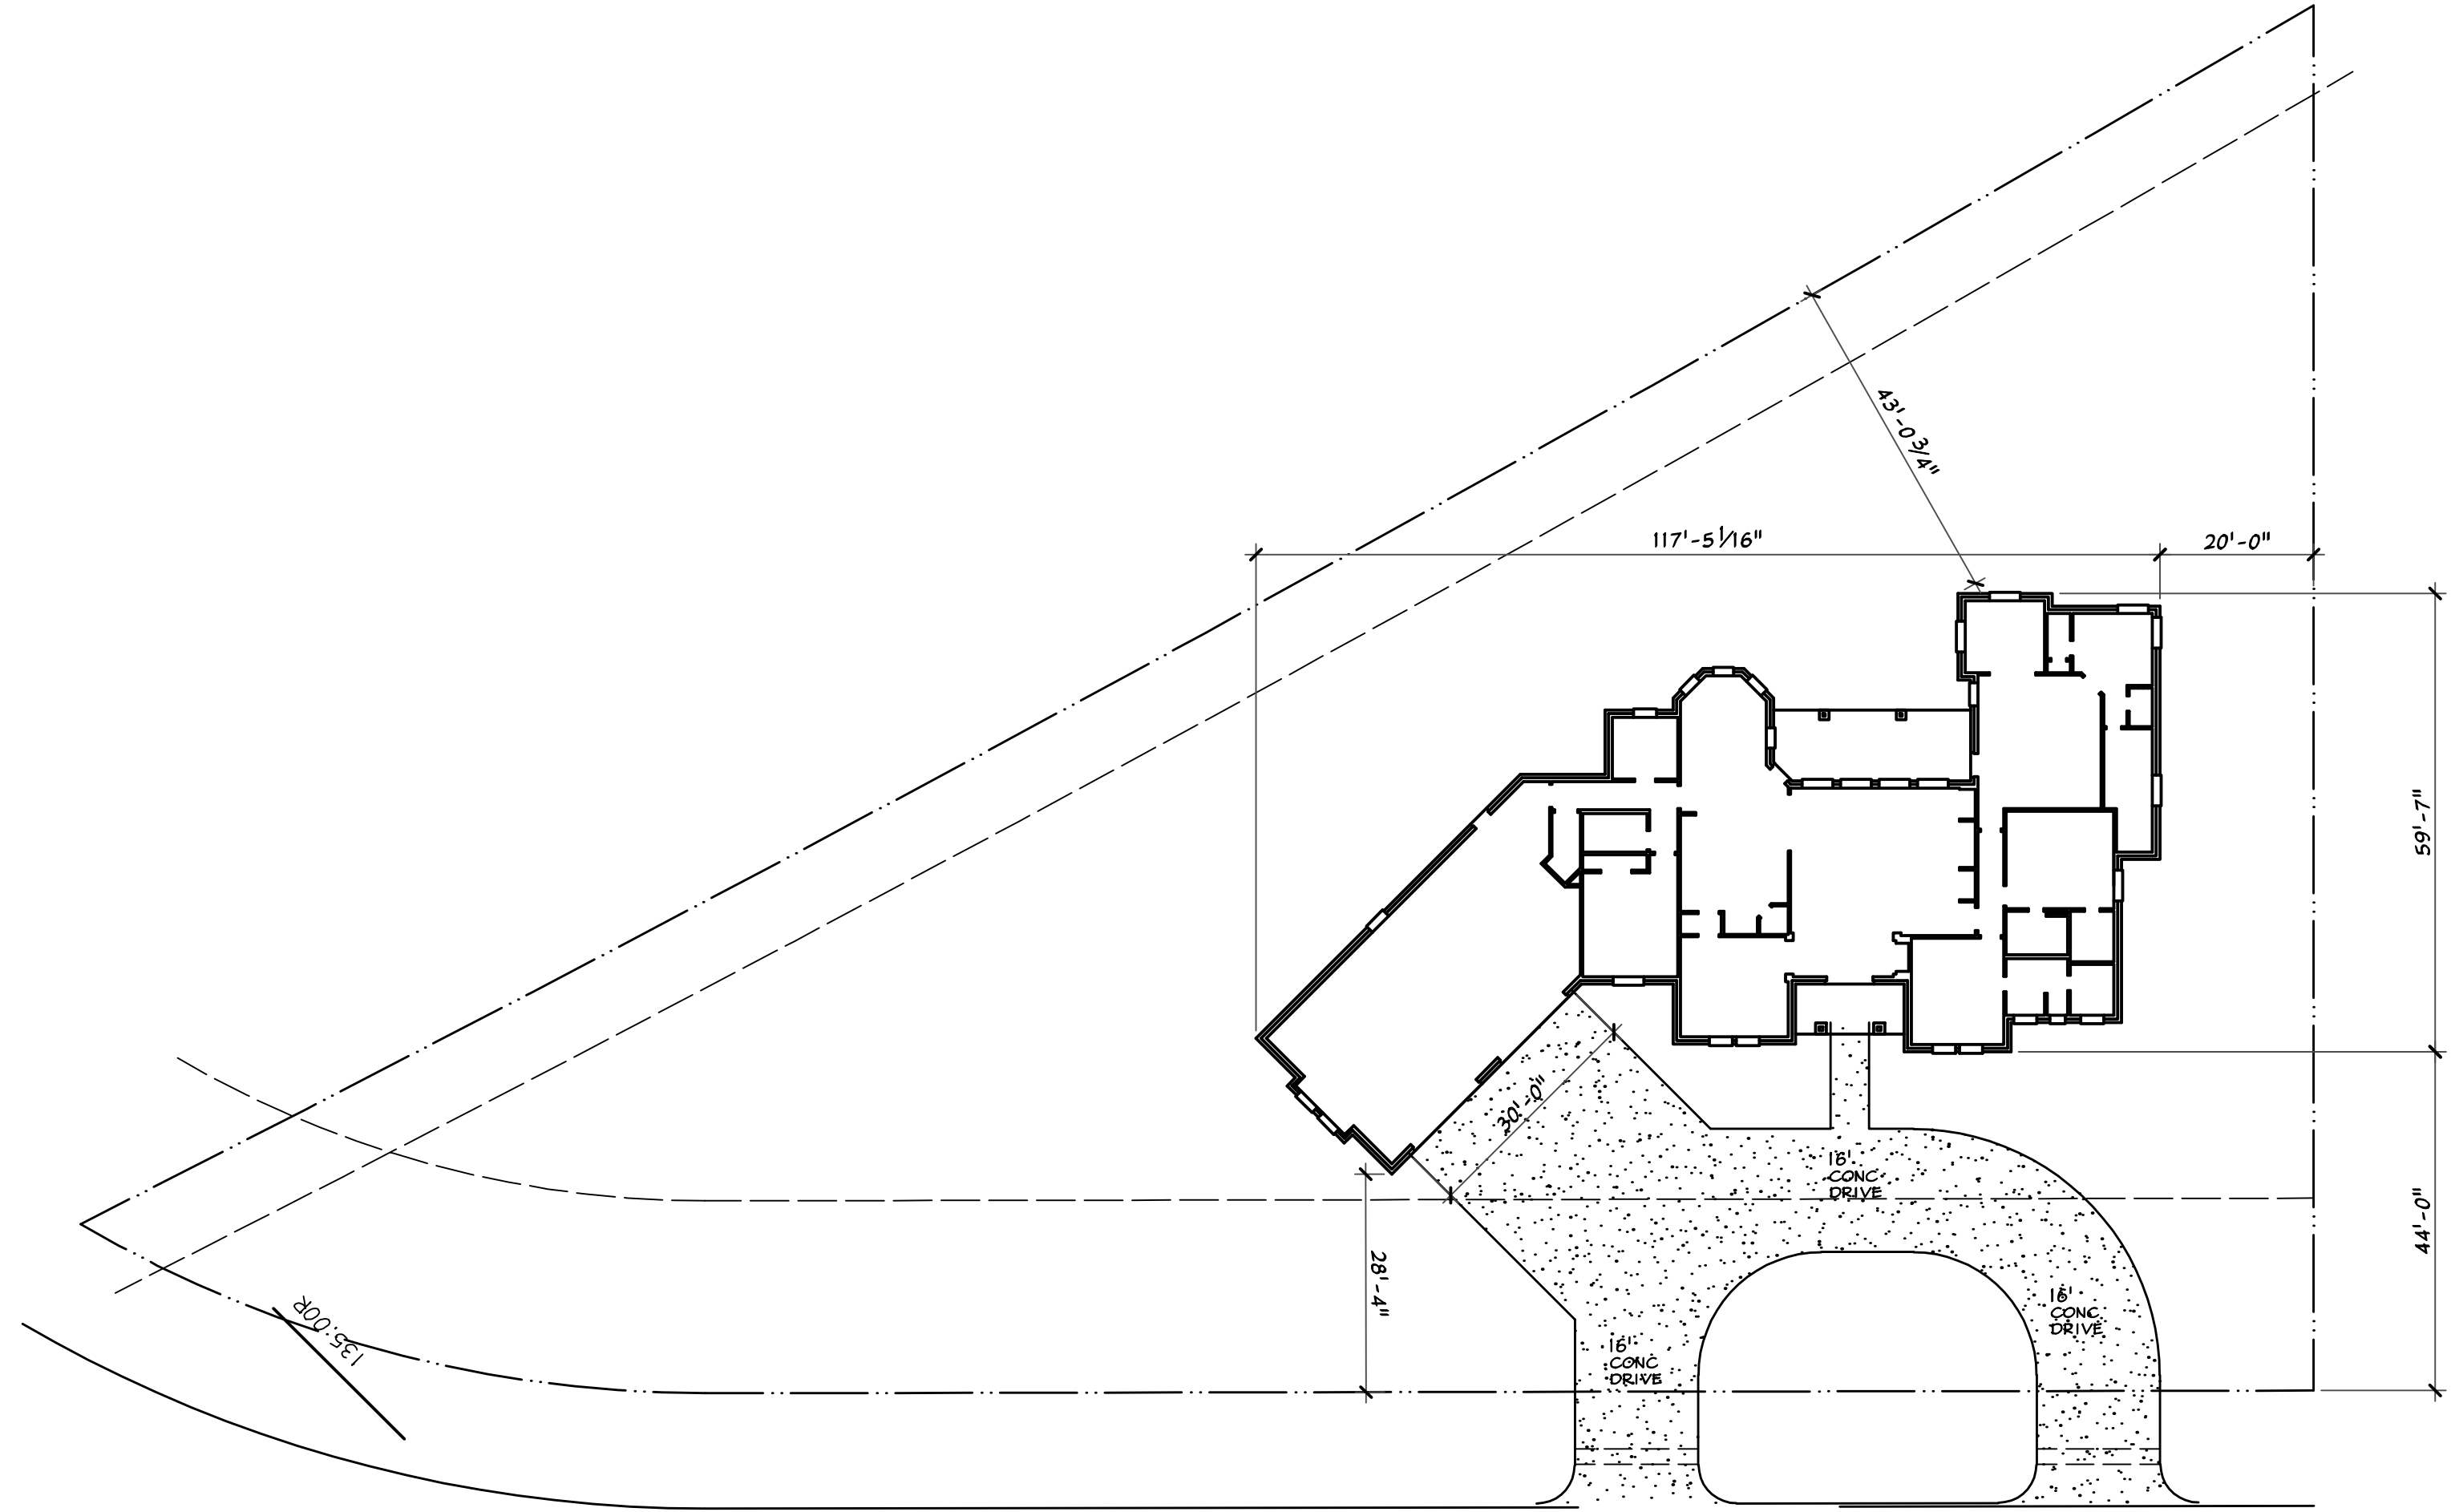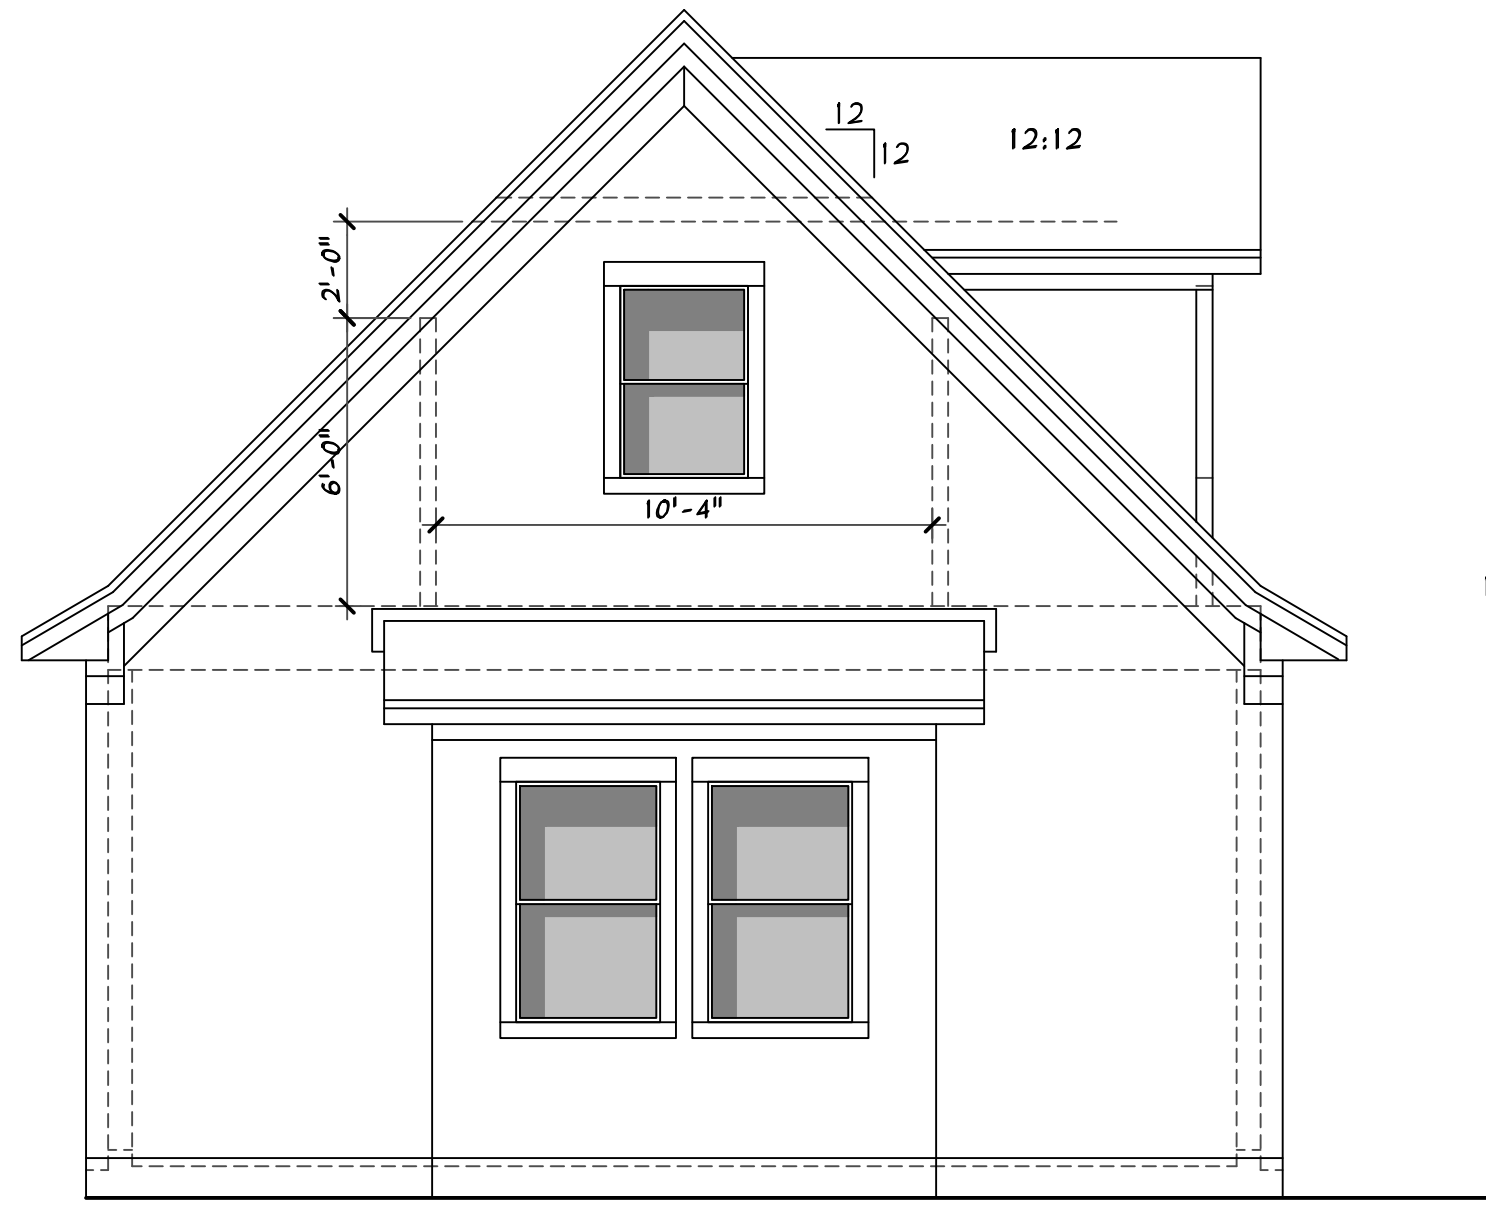

FRONT ELEVATION
SCALE 1/4" = 1'-0"



To the best of my knowledge, these plans are drawn to comply with owner's specifications. Every attempt has been made in the preparation of drawings and specs to avoid mistakes. Contractor and/or owner shall verify all dimensions, details, and specifications. Designer will not be liable for human error after construction is started.
The information, specifications, and designs appearing in this sheet are the property of Adams Designers. Any unauthorized use or duplication in whole or in part is strictly prohibited.

ADAMS DESIGNERS
Visit Us At:
www.adamsd.com
VOICE (713) 473-3303

PLAN NO		
DRWN BY	DATE	DET
CKD BY	ELEV	REV/DATE/BY