


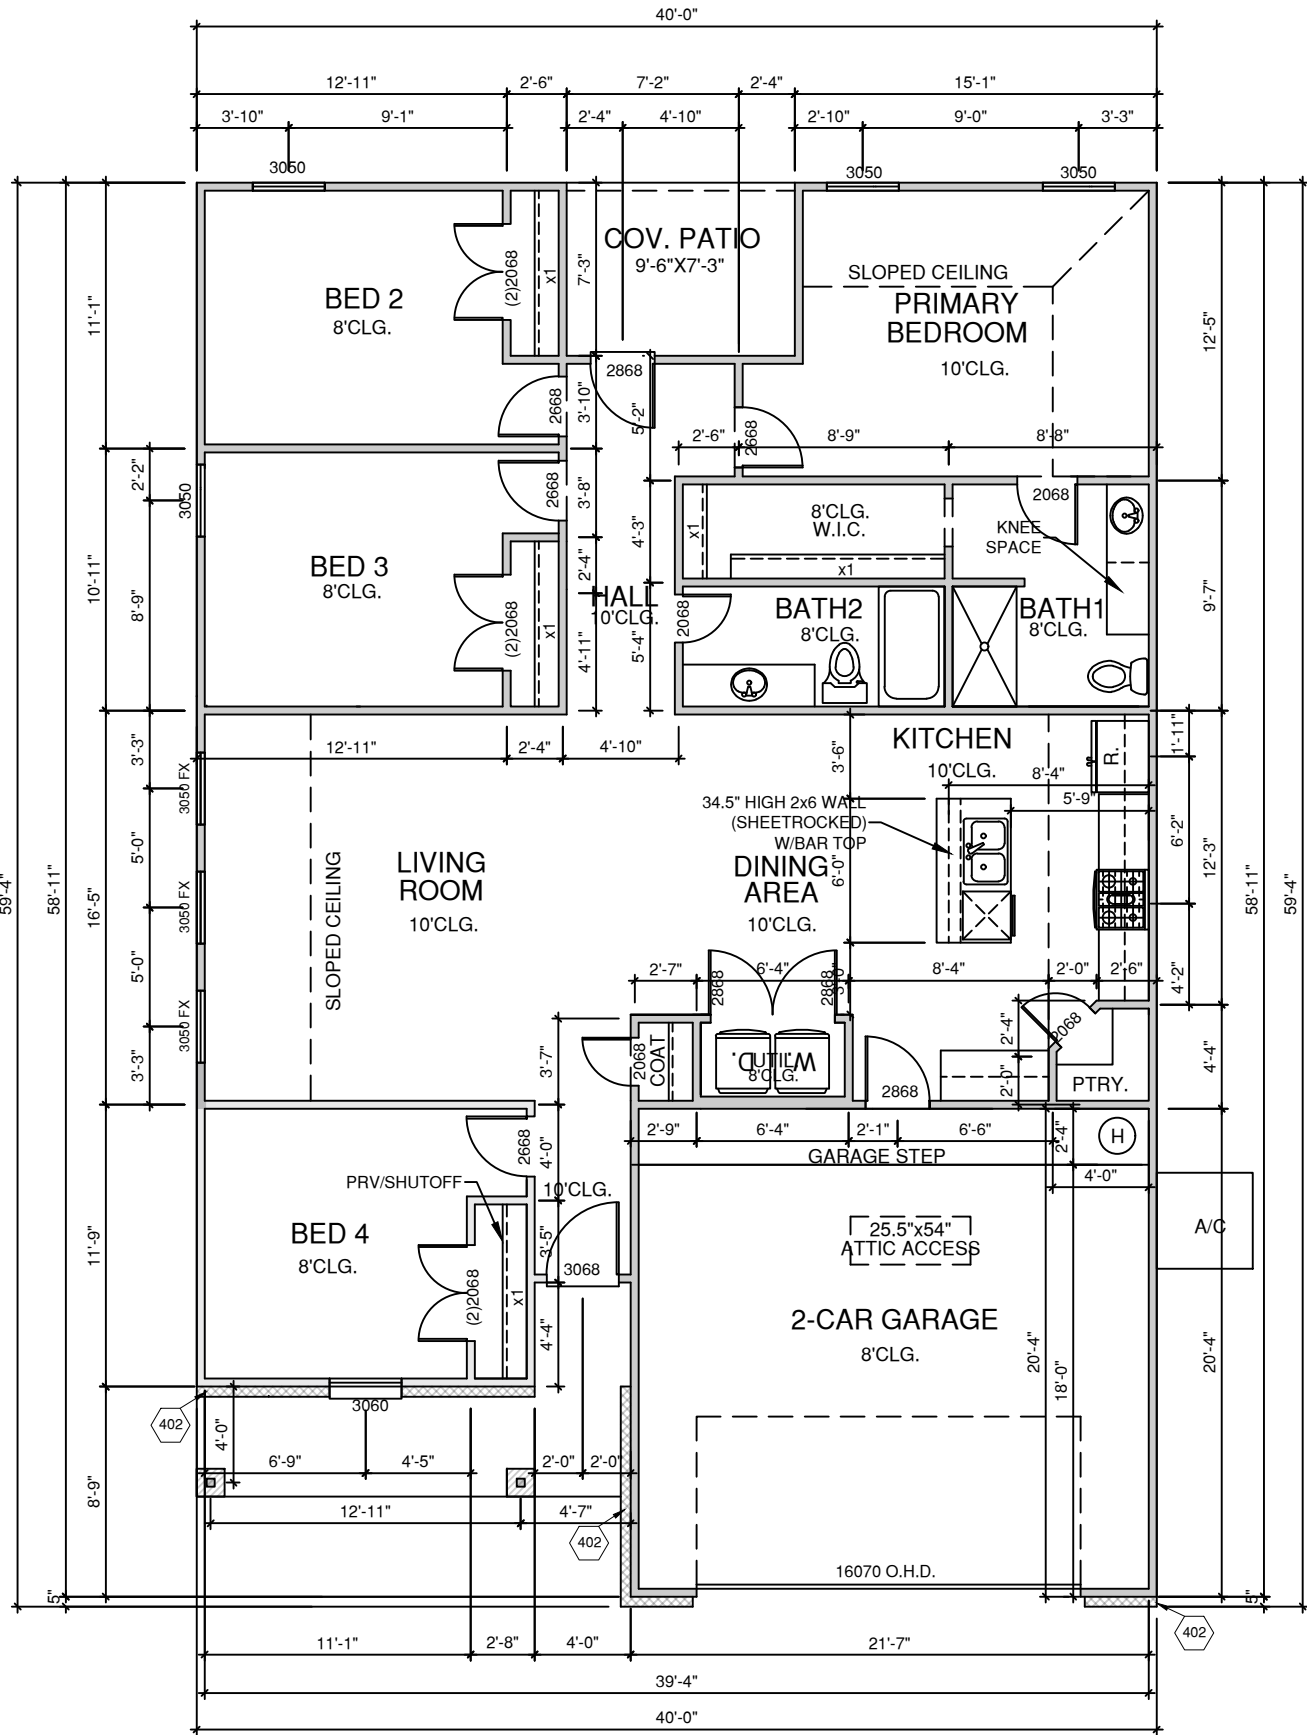

1 FLOOR PLAN
A2 SCALE: 1/8" = 1'-0"

CONSTRUCTION NOTES:

1)

ELEVATION "G" NOTES:

- 1) DUTCH GABLE w/ BOARD & BATTEN SIDING AND 2030 WINDOW WITH SHUTTERS AT PORCH
- 2) BRICK WAINSCOT ACROSS FRONT w/ BOARD & BATTEN SIDING ABOVE
- 3) TRUSS AT GARAGE

GENERAL SANTA FE NOTES:

- 1) HVAC IN ATTIC
- 2) LOCATE PRV/SHUTOFF IN PANTRY
- 3) ONE-LEVEL ISLAND @ KITCHEN
- 4) VINYL FLOORING IN LIVING & HALLS
- 5) NO ALARM SYSTEM
- 6) SHOP-BUILT CABINETS
- 7) 2CM QUARTZ COUNTERTOPS IN BATHROOMS
- 8) FULL LITE PATIO DOOR WITH BLINDS

EXTERIOR WALL FINISH LEGEND		
401		EXT. WALL FINISH - FULL BRICK
402		EXT. WALL FINISH - BRICK WAINSCOT WITH SIDING ABOVE



2252 N BROADWAY AVE
MOORE, OK 73160

PLAN:
CYPRESS
VILLAGE
COLLECTION

DWELLING AREA

VENEER: 1649 S.F.

FRAME: 1607 S.F.

GARAGE AREA

VENEER: 482 S.F.

FRAME: 460 S.F.

COV. PRCH/ PATIO AREA

COV. PORCH: 92 S.F.

COV. PATIO: N/A

HILL AND DALE RANCH
25752 JOHN WAYNE RD

1995, 1999, 2019 © COPYRIGHT HOME CREATIONS, INC.

BUYER APPROVAL:

N/A

D R A W N B Y :

AN

SHEET REVISIONS:

FLOOR PLAN

A2