


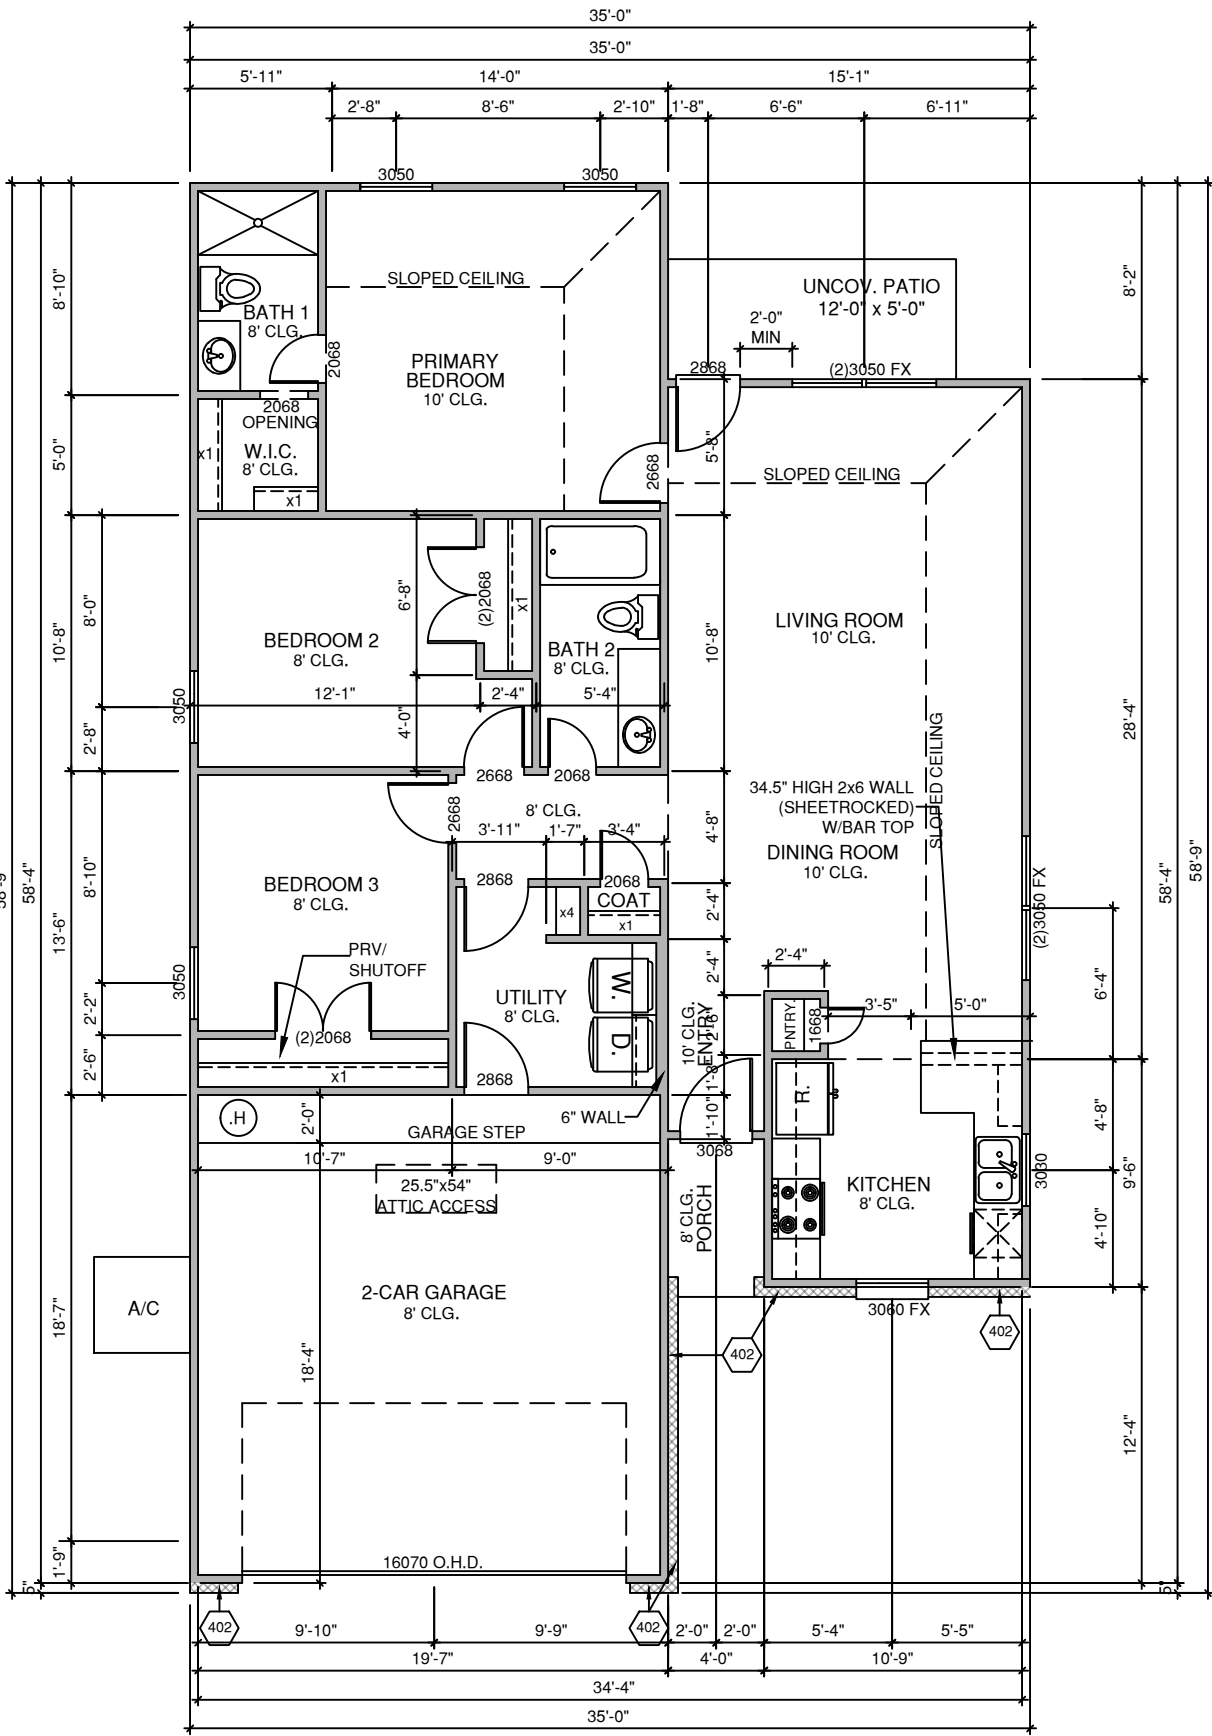

1 FLOOR PLAN
A2 SCALE: 1/8" = 1'-0"

CONSTRUCTION NOTES:

1)

"E" ELEVATION NOTES:

1) BASE MODEL

GENERAL NOTES:

- 1) HVAC IN ATTIC
- 3) ONE-LEVEL BAR @ KITCHEN 1/1/21
- 4) LOCATE PRV/SHUTOFF IN BEDROOM 3 CLOSET
- 5) SMART FEATURES PER DEC 1ST, 2021:
 - WIFI GARAGE DOOR OPENER
 - WIFI THERMOSTAT
 - WIFI VIDEO DOORBELL
 - 3 WIFI SWITCHES @ GARAGE COACH, FRONT PORCH, AND ENTRY HALL
 - 2 USB OUTLETS @ KITCHEN
 - 2 USB OUTLETS @ PRIMARY BEDROOM
 - OCCUPANCY SENSOR LIGHTS @ UTILITY
 - WIFI RANGE

FLOOR PLAN LEGEND

- 401 EXT. WALL FINISH - FULL BRICK
- 402 EXT. WALL FINISH - BRICK
WAINSCOT WITH SIDING ABOVE



2252 N BROADWAY AVE
MOORE, OK 73160

PLAN:
LEXINGTON
VILLAGE
COLLECTION

DWELLING AREA

VENEER: 1321 S.F.

FRAME: 1303 S.F.

GARAGE AREA

VENEER: 418 S.F.

FRAME: 404 S.F.

COV. PRCH/ PATIO AREA

COV. PORCH: 26 S.F.

HILL AND DALE
25756 JOHN WAYNE RD

1995, 1999, 2019 © COPYRIGHT HOME CREATIONS, INC.

BUYER APPROVAL:

N/A

D R A W N B Y :

AN

SHEET REVISIONS:

FLOOR PLAN

A2