


12/19/2003 9:52 AM I:\Model3D\Northfield Manor\3D\1005.dwg

NOTE: ALL CEILING JOISTS AND RAFTER BRACING TO BEAR ON LOAD BEARING WALLS DESIGNED TO CARRY LOAD THRU ALL LEVELS AND TERMINATE AT FOUNDATION AND BE SUPPORTED BY THICKENED SLAB GRADE BEAM OR FOOTING DESIGNED TO CARRY LOAD.

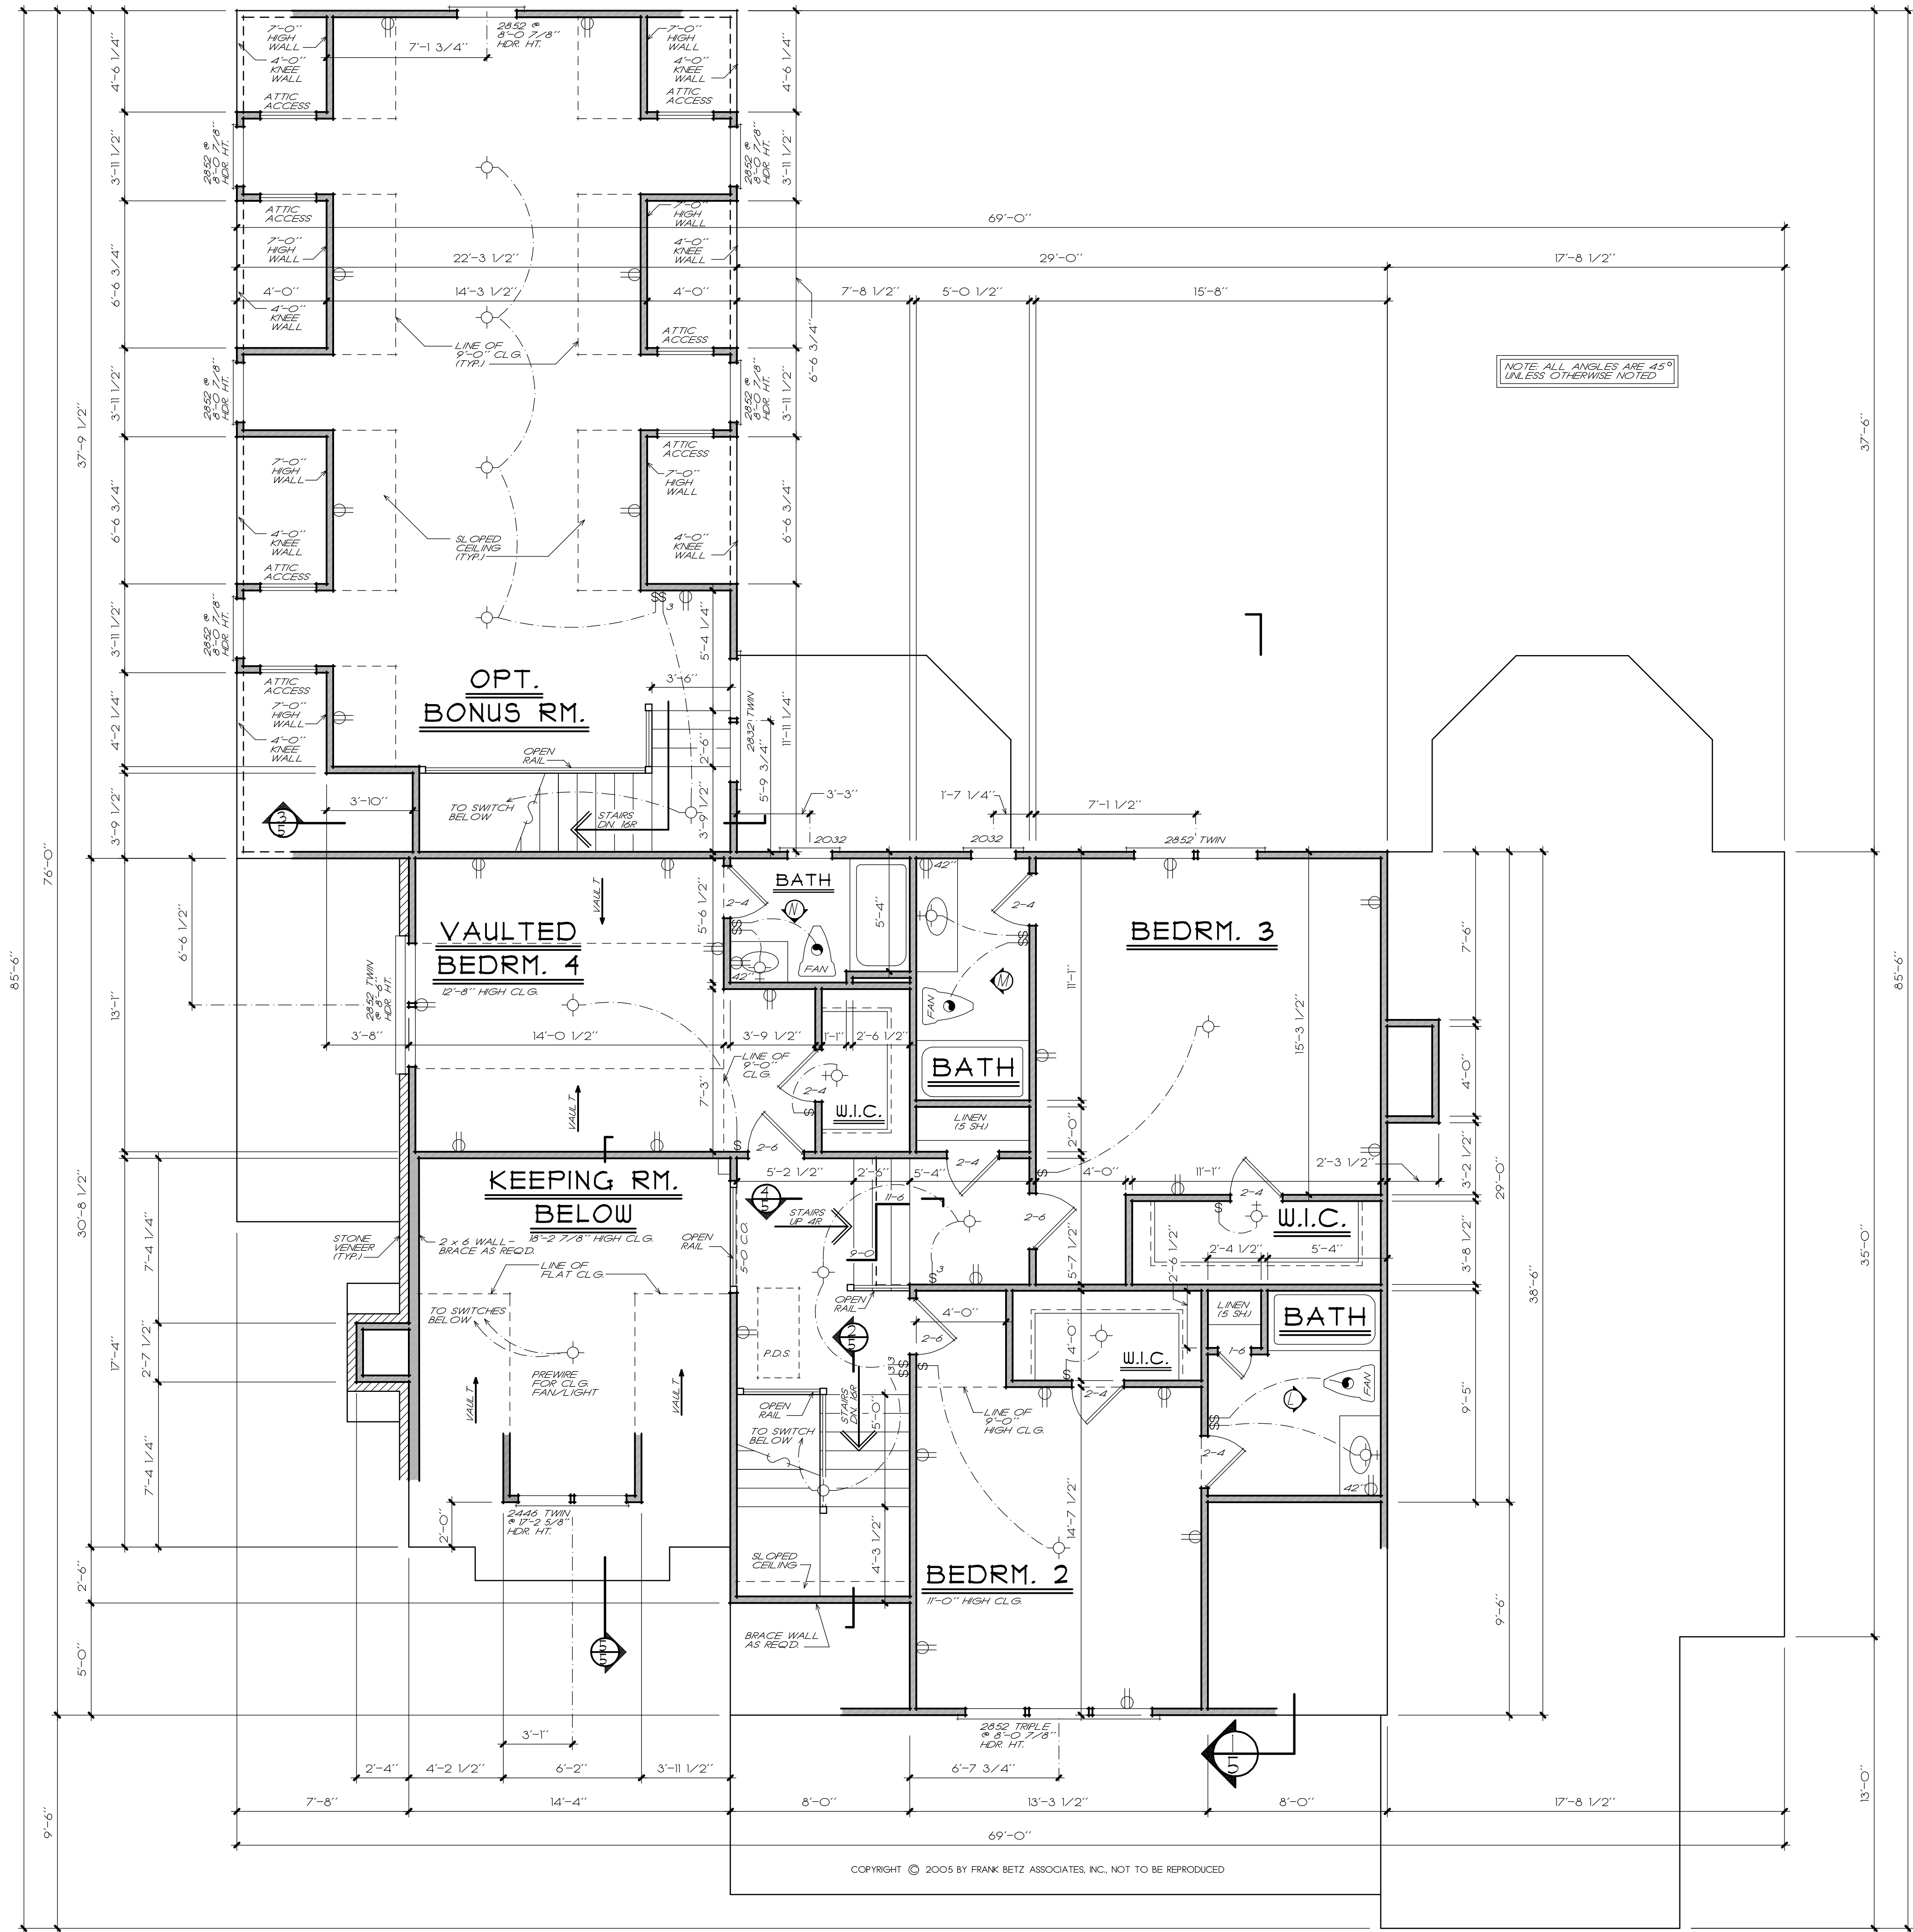

COPYRIGHT © 2005 BY FRANK BETZ ASSOCIATES, INC. NOT TO BE REPRODUCED

FRANK BETZ ASSOCIATES, INC. ASSUMES NO LIABILITY FOR ANY CHANGES OR MODIFICATIONS MADE TO THESE PLANS BY OTHERS.

SECOND FLOOR PLAN

1/4" = 1'-0"

REVISIONS	DATE	BY
CLAR 38-56	8/28/79	JCH

Copyright Frank Betz Associates, Inc. All Rights Reserved. The Duplication, Reproduction, Copying, Sale, Rental, Licensing, or any other distribution or use of these drawings, any portion thereof, or the plans depicted herein is Strictly Prohibited unless expressly authorized in writing by FBA, Inc.

HOMEPANS
Designed for Today's Market®

www.frankbetz.com

SECOND FLOOR PLAN

THE NORTHFIELD MANOR

FRANK BETZ ASSOCIATES, INC.
DESIGNERS OF CUSTOM STOCK HOMEPANS

3550 GEORGE BUSBEE PARKWAY
SUITE 190
KENNESAW, GEORGIA 30144
888-717-3003
770-431-0888

BY: PLD CK: RKW

DATE: 6-29-05

SHEET:

4

OF: 6