


NOTICE
CHANGES TO PLAN WILL RESULT IN FEES FOR
ADDITIONAL DESIGN REVIEW. CHANGES INCLUDE
BUT ARE NOT LIMITED TO INCREASE OR
DECREASE OF SQUARE FOOTAGE, RELOCATION
OF WINDOWS OR DOORS, CHANGING SIZE OF
DOOR OR WINDOW OPENINGS, CHANGE OF WALL
PITCH OR ROOF SHAPE AND CHANGES OF WALL
HEIGHT

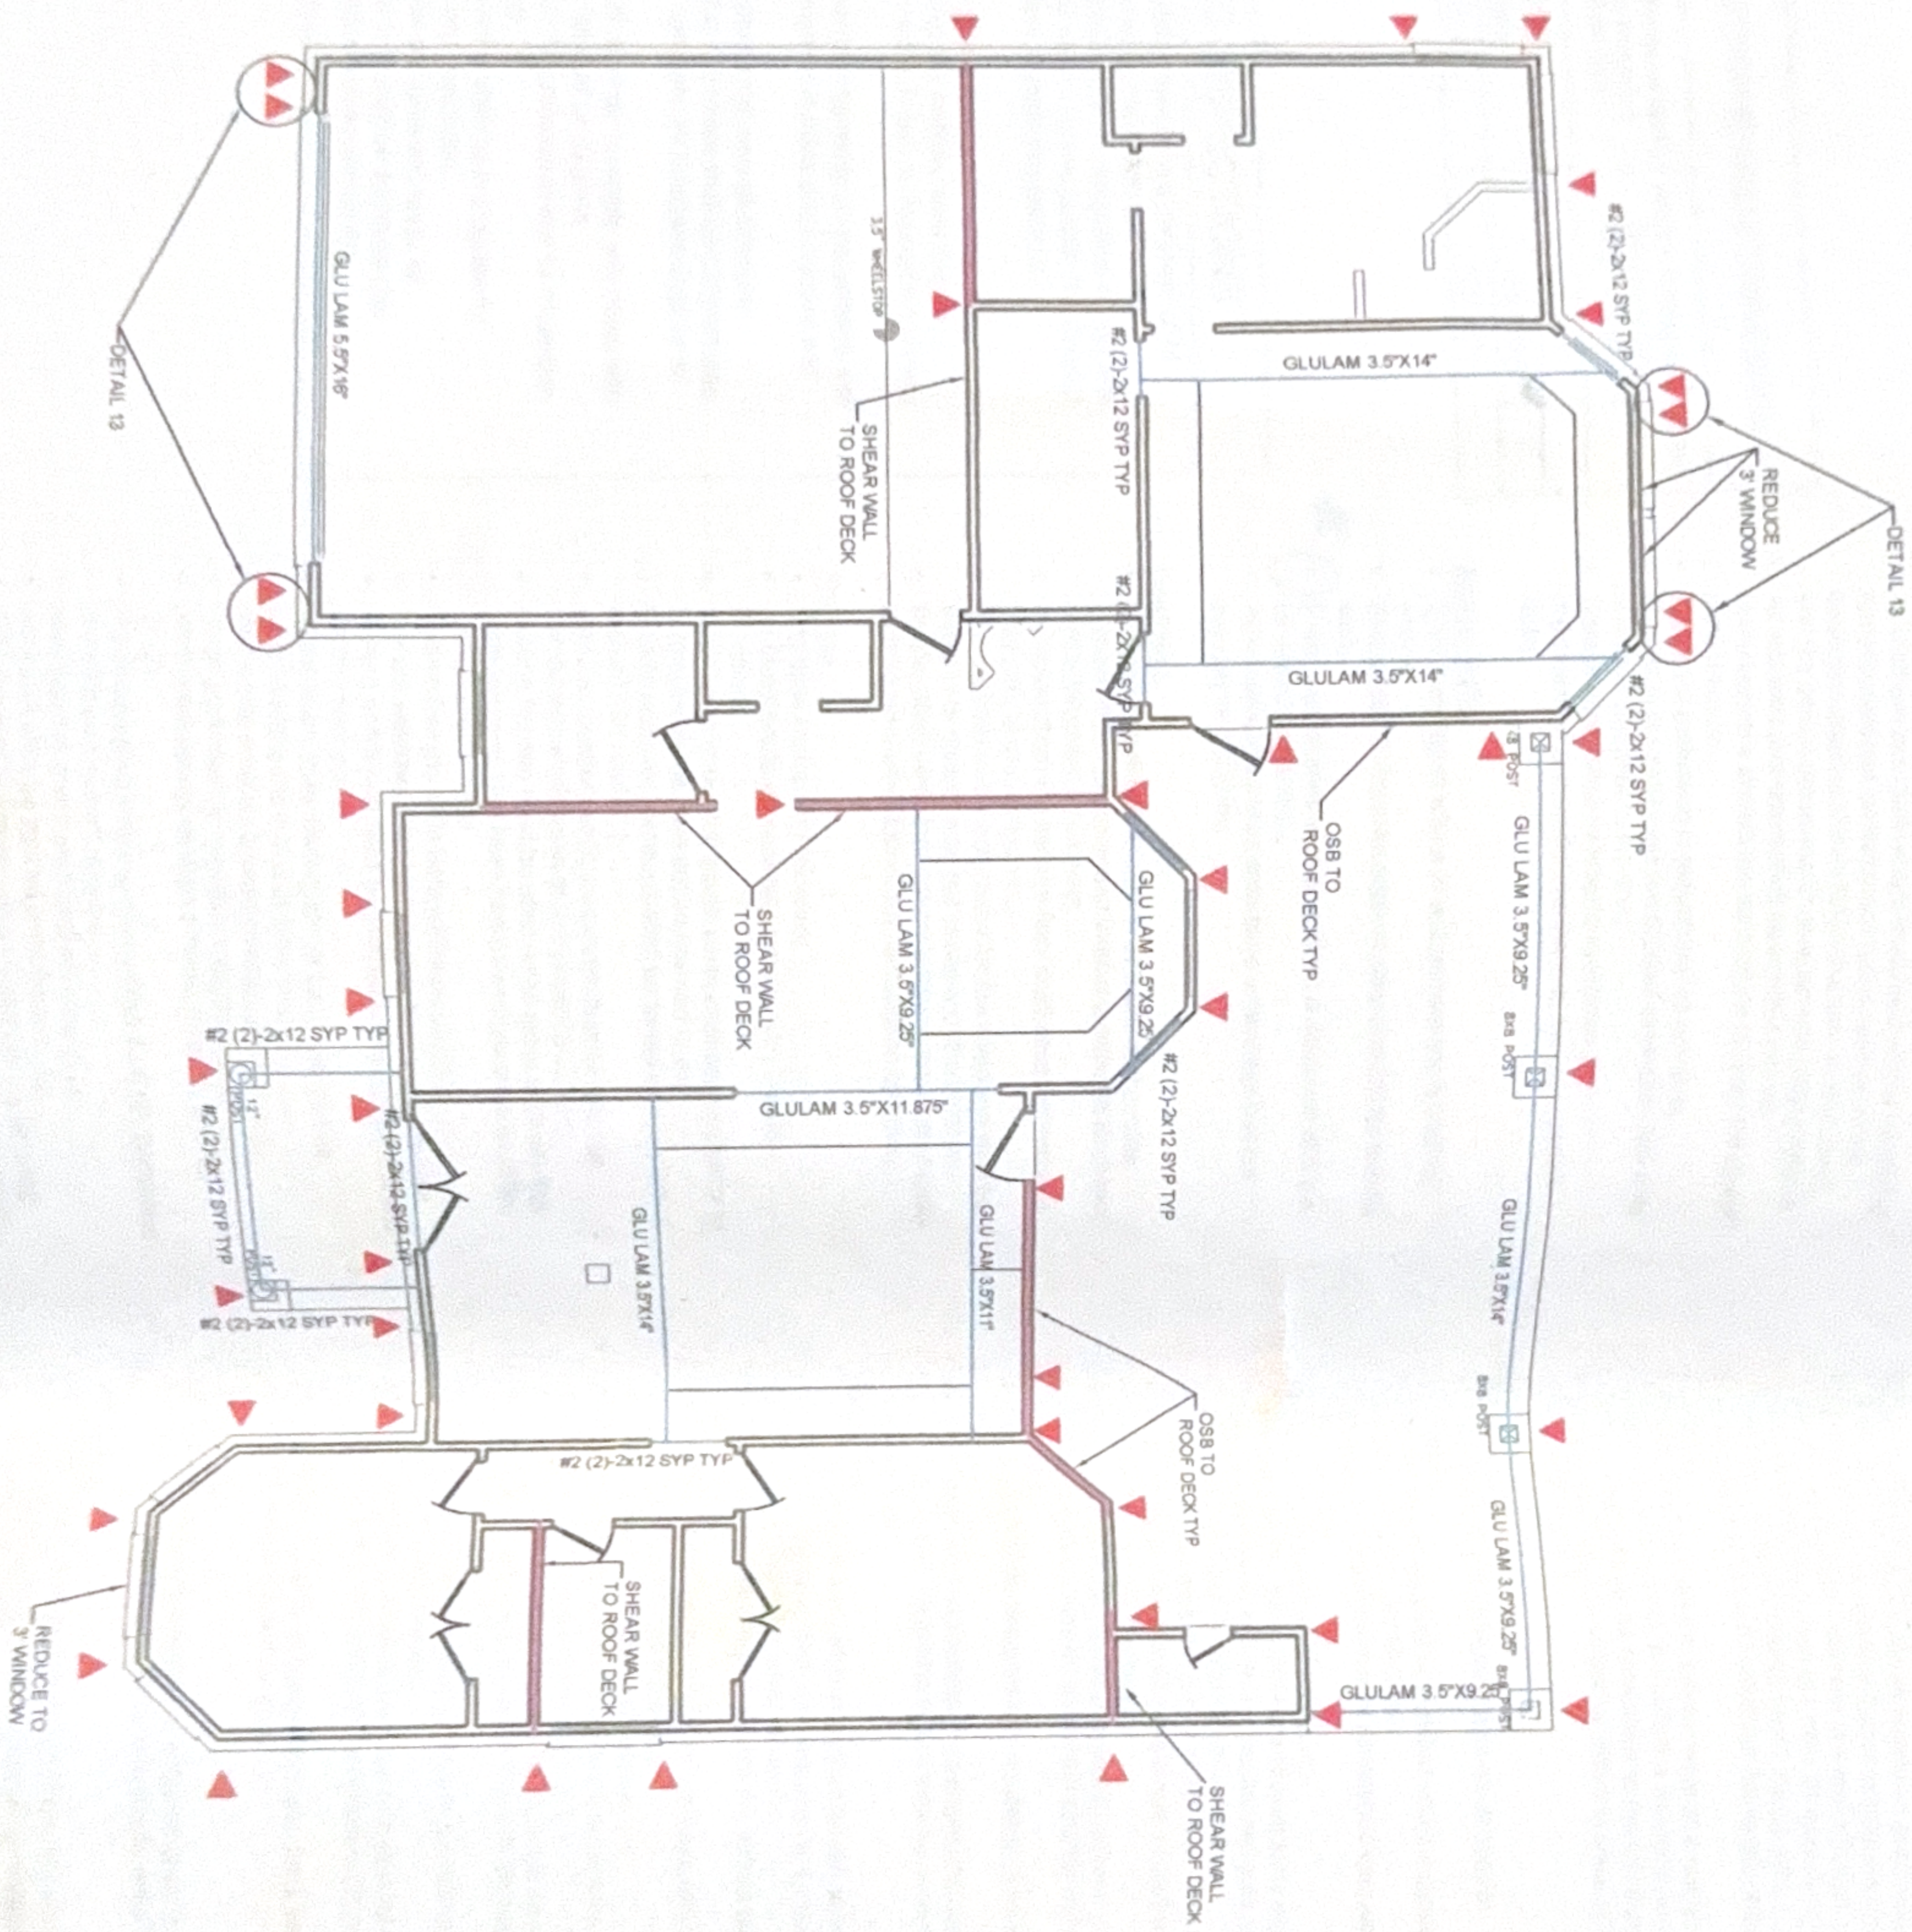

*** NOTE ***
FOUNDATION PLAN BY OTHER.
THIS PLAN FOR WINDSTORM ONLY.

- GENERAL NOTES:
1. THIS PLAN FOR WINDSTORM ONLY
 2. ALL HOLDOWNS TO BE SIMPSON STRONG-TIE OR EQUAL UNO
 3. ALL SHEARWALLS SHALL EXTEND TO ROOF DECK INCLUDING THOSE ON PORCHES
 4. ALL LUMBER FOR JOIST AND BEAMS SHALL BE SOUTHERN PINE UNO. WALL FRAMING MAY BE SYP UNO
 5. ALL ENGINEERED BEAMS SHALL BE SOUTHERN PINE 30F 2.1E UNO.

PRESSURES


WINDOWS	40 PSF
DOORS	40 PSF
OH DOOR	33 PSF

▲ HOLDOWNS
— SHEARWALLS
— BEAMS

309 HICKMAN
ANGLETON, TEXAS

CEDNA
ENGINEERING

209 East Henderson Road
Angleton, Texas 77515
979-864-3442
Texas Registration # F-10683

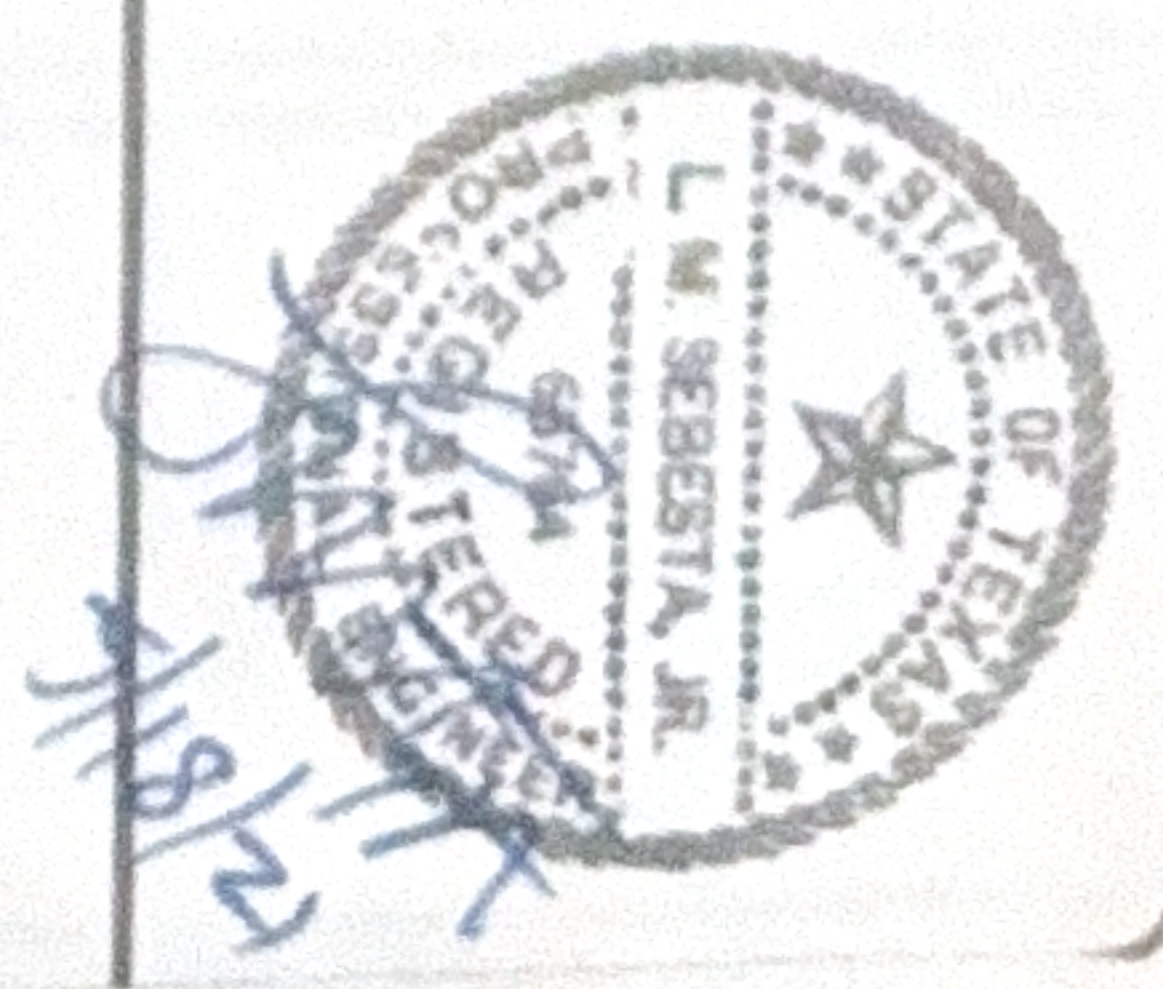

DATE 5-17-21	WIND SPEED 146 MPH 2018 IRC	EXPOSURE C
SHEET 1 OF 1	SCALE NTS	DRAWN BY JAA