

EXTERIOR WALLS		GA-600-2006 FIRE RESISTANCE DESIGN MANUAL	
GA FILE NO. WP 8130	PROPRIETARY*	1 HOUR FIRE	
GYPSUM WALLBOARD, GLASS MAT GYPSUM SUBSTRATE, WOOD STUDS			
EXTERIOR SIDE: One layer 1/2" proprietary type X glass mat gypsum substrate (sheathing) applied parallel or at right angles to 2 x 4 wood studs 16" o.c. with galvanized roofing nails, 1 1/4" long, 6.32x shank, 7/64" head, 7" o.c. Exterior surface covered with weather exposed cladding or finish system. INTERIOR SIDE: One layer 1/2" proprietary type X glass mat gypsum substrate, glass mat water-resistant gypsum backing board, gypsum wallboard, water-resistant gypsum backing board, or gypsum veneer board applied parallel or at right angles to studs with 16d coated nails, 1 1/4" long, 0.0915" shank, 1/4" heads, 7" o.c. Joints staggered on opposite sides. (LOAD-BEARING)		Thickness: 1/2" Approx. Weight: 7 1/2 pcf Fire Test: UL-485-0702, 8-7-85; VHA-495-0703, 8-8-85; UL 12717, 89N3419; 8-29-85; UL Design U337 & U305	
PROPRIETARY GYPSUM PANEL PRODUCTS American Gypsum Company - 1/2" FireCheck® Type X G-P Gypsum - 1/2" Densi-Safe Gold® Fireguard® Lufarge North America Inc. - 1/2" Firecheck® Type X Temple-Inland Forest Products Corporation - 1/2" Type X			


GENERAL NOTES:

- ALL DIMENSIONS ARE TO FACE OF STUDS.
- ALL PARTITIONS TO BE 2X4 @16" O.C. WITH 1/2" THK GYP BD UNLESS NOTED OTHERWISE. PROVIDE 5/8" THK TYPE "X" GYP BD ON WALLS AND CEILING AT GARAGE. PROVIDE "WATER-RESISTANT" GYP BD AT ALL WET WALLS INCLUDING KITCHEN AND BATHROOMS.
- ALL ROOMS TO HAVE PTD WALLS AND CEILINGS.
- LOCATE WATER HEATER IN ATTIC OVER PARTITION. SET IN METAL PAN W/ DRAIN TO OUTSIDE.
- ALL INTERIOR DOORS TO BE 1 3/8" H.C. ON WOOD FRAME.
- ALL EXTERIOR DOORS TO BE 1 3/4" S.C. ON WOOD FRAME.
- ALL WINDOWS TO BE VINYL. SIZE AND PATTERN INDICATED ON PLANS. TOP OF WINDOWS TO BE @ 7'-2" UNLESS NOTED OTHERWISE.
- SMOKE DETECTORS REQUIRE 110V CONNECTION TO HOUSE WIRING AND BATTERY BACKUP & THESE WILL BE INTERCONNECTED
- ALL BATH VENT FANS ARE TO TERMINATE AT EXTERIOR.
- BATHROOM:
 - COUNTERTOPS TO BE SYNTHETIC MARBLE W/ 4" SPLASH
 - CABINETS TO BE PRE-FAB, PREFINISHED IN SIZES AS INDICATED ON PLANS.
 - TUBS TO BE 5' CAST IRON WITH CERAMIC TILE WALLS TO 7'-0" A.F.F.
 - SHOWER TO HAVE TILE WALLS TO 7'-0" A.F.F. AND PRE-FAB FIBERGLASS RECEPTOR WITH SAFETY GLASS ENCLOSURE AND DOOR
- KITCHEN:
 - COUNTERTOPS TO BE LAMINATE FORMIC
 - CABINETS TO BE PRE-FAB, PREFINISHED IN SIZES AS INDICATED ON PLANS.
- PROVIDE WOOD BLOCKING AT ALL BEDROOMS AND LIVING ROOM FOR FUTURE CEILING FAN INSTALLATION.
- ATTIC ACCESS STAIR TO BE 30"x54" AND HAVE A LOAD CAPACITY OF NOT LESS THAN 350 POUNDS
- HANDRAILS SHALL BE IN COMPLIANCE WITH TABLE R301.4, MIN. UNIFORMLY DISTRIBUTED 200 LBS PER SQ. FT. LIVE LOAD APPLIED IN ANY DIRECTION AT ANY POINT ALONG THE TOP OF HANDRAIL


GRAPHIC SYMBOLS

-  WINDOW TYPE
-  DOOR TYPE
-  INTERIOR ELEVATION
-  EXTERIOR ELEVATION
-  DETAIL NUMBER
-  SHEET NUMBER
-  BUILDING SECTION


FIRST FLOOR	733 S.F.
SECOND FLOOR	1,195 S.F.
TOTAL LIVING AREA	1,928 S.F.
GARAGE	387 S.F.
COVERED PORCH	30 S.F.
COVERED PATIO	76 S.F.
TOTAL AREA	2,421 S.F.

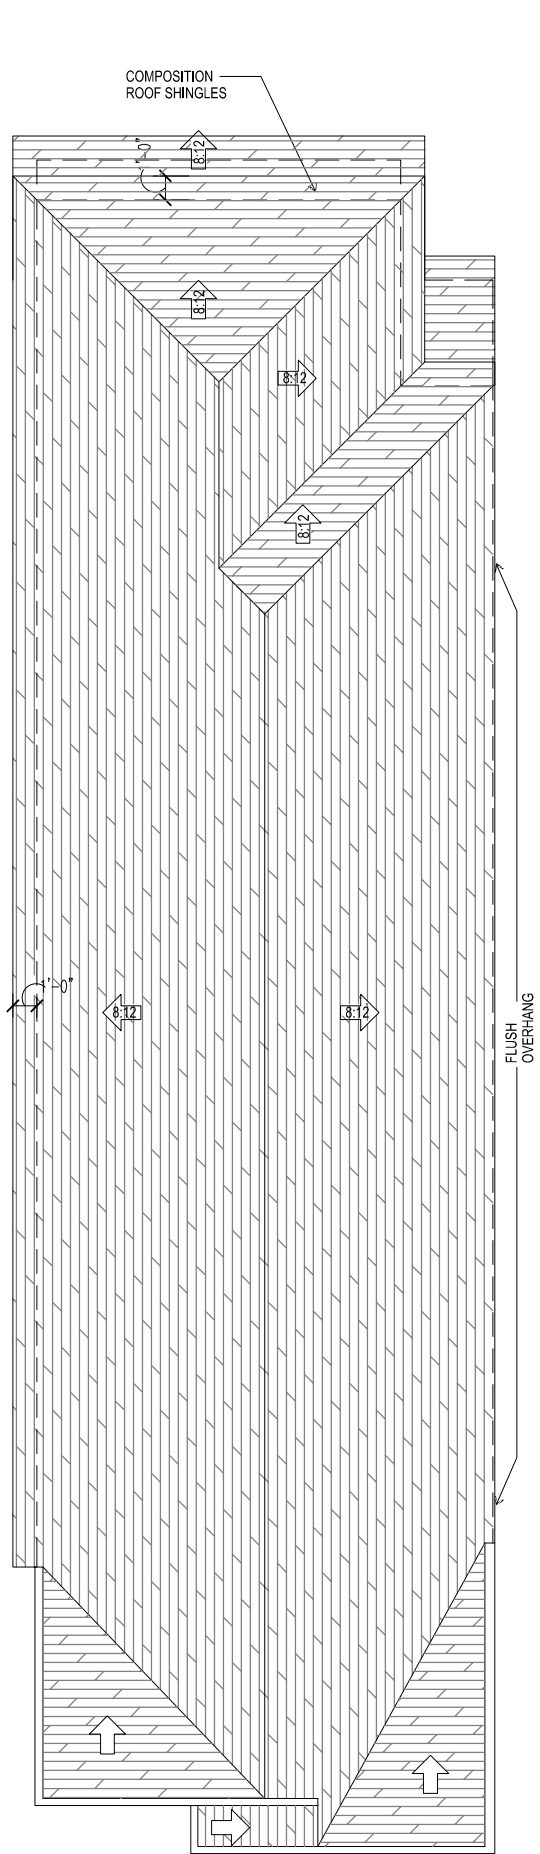

NORTH
3 ROOF PLAN
1/8"=1'-0"

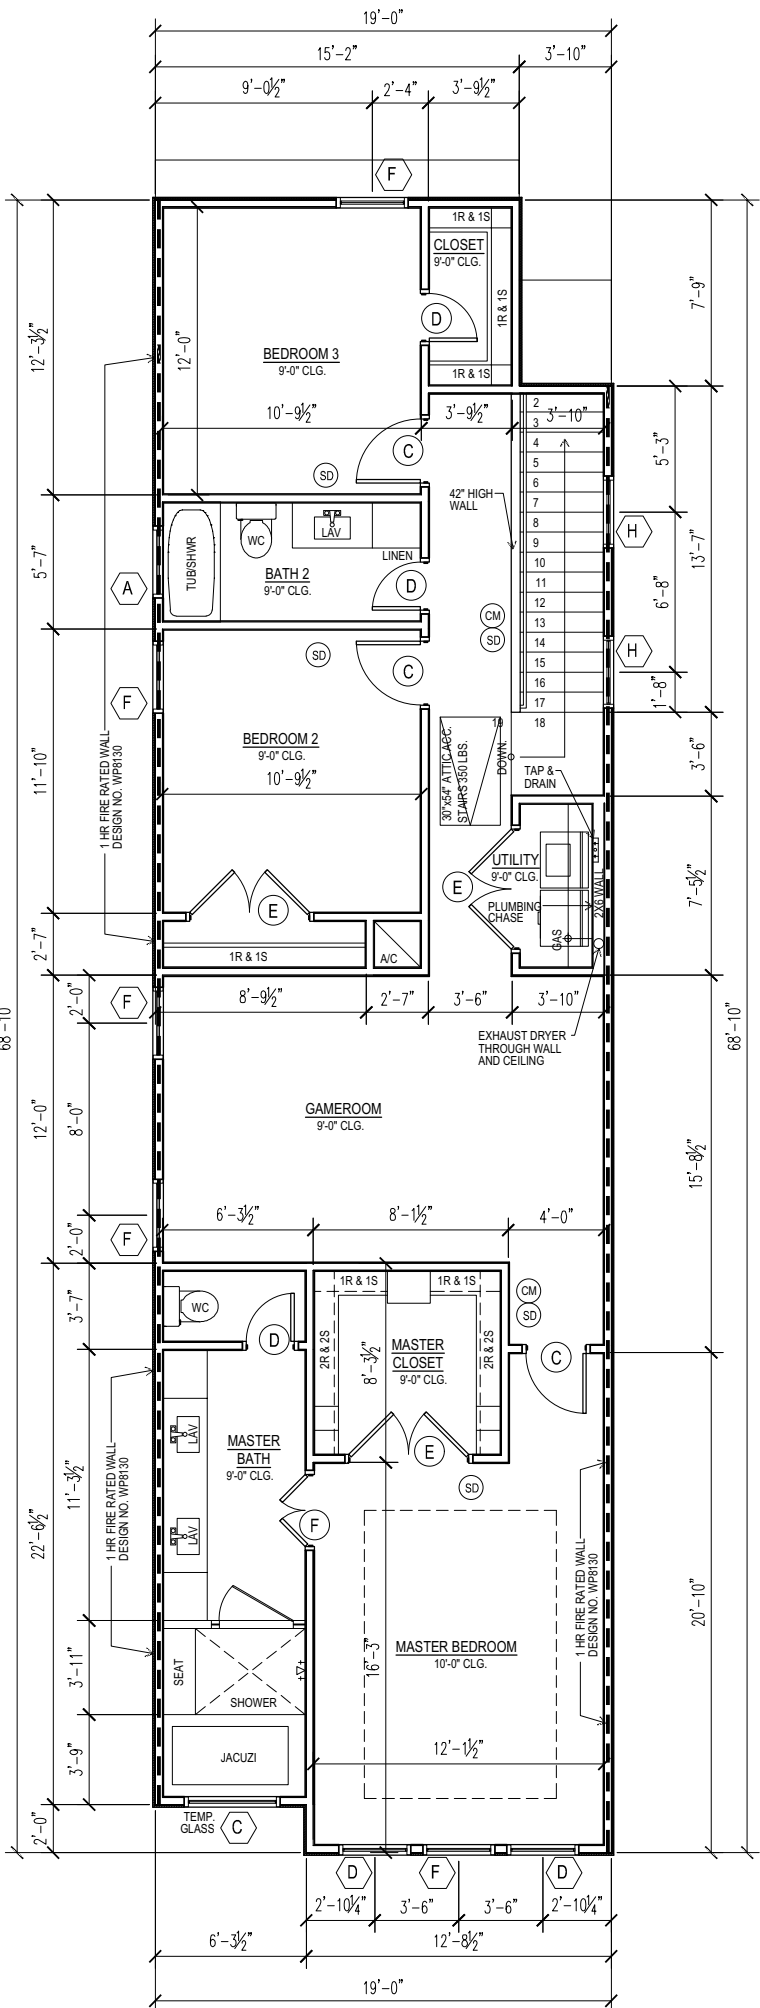

NORTH
2 2ND FLOOR PLAN
1/8"=1'-0"

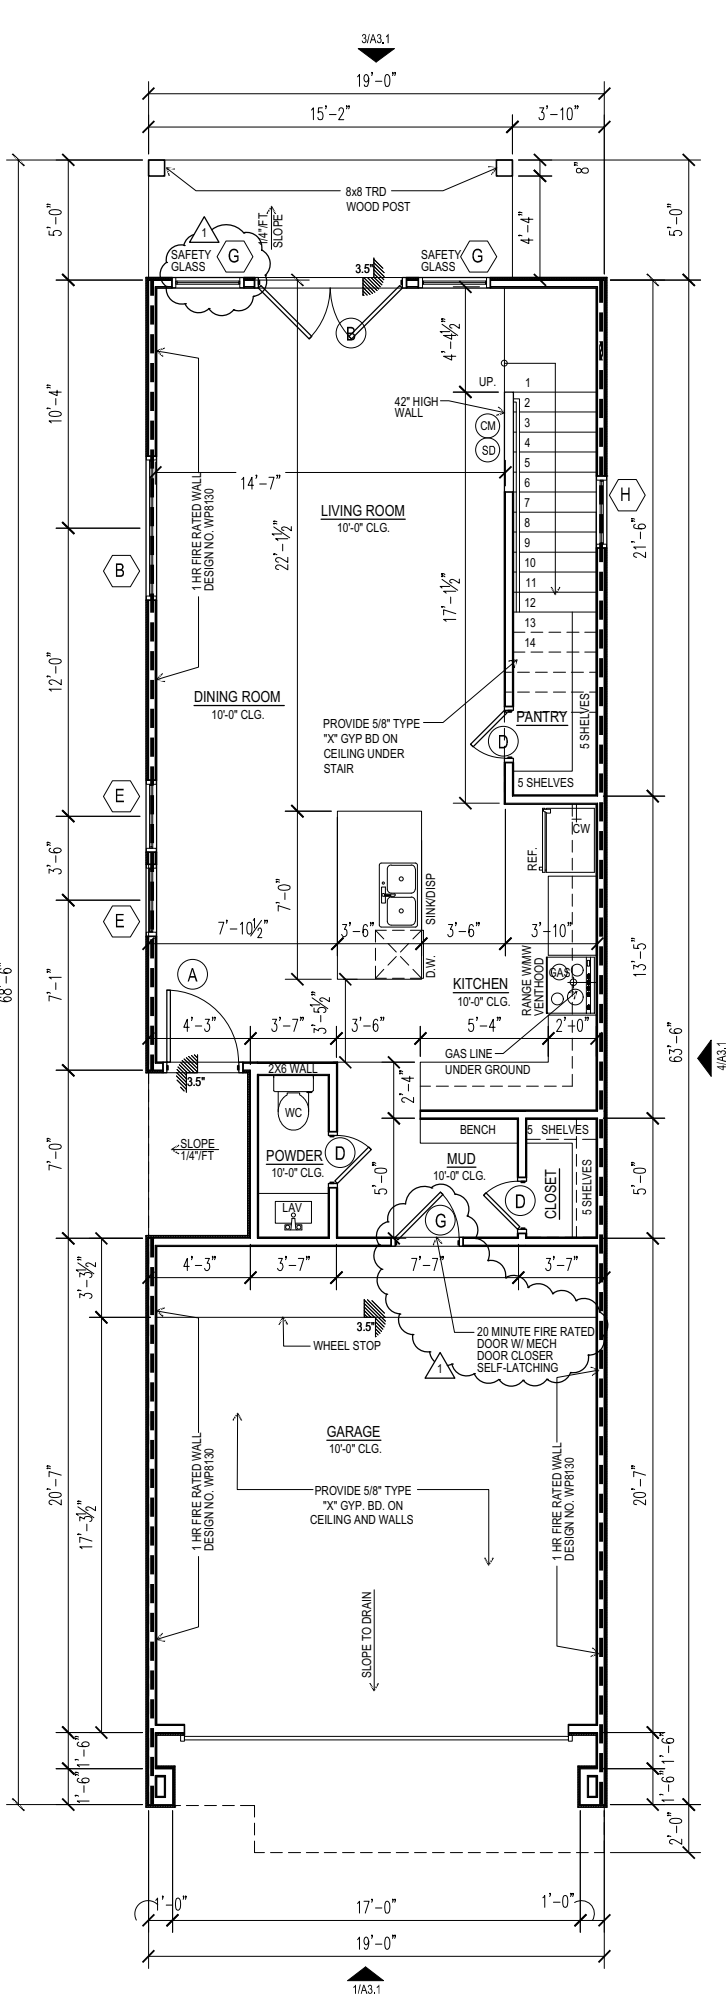

NORTH
1 1ST FLOOR PLAN
1/8"=1'-0"

© Creative Design Studio
2024. ALL RIGHTS RESERVED.
The designers of Creative Design Studio are not, and do not represent to be, licensed architects. The designation Professional Building Designer (PBD) does not confer or imply any legal status in the State of Texas as a "registered professional". In Texas the practice of Commercial and Residential Design by a designer who is not a licensed architect is limited and permitted by exemptions to the Architect statute Chapter 1051. The building design works depicted herein are the sole property of Creative Design Studio and may not be constructed or used without its express written permission. No permission to modify or reproduce any of these building design works, including without limitation the construction of any building, is expressed or should be implied from delivery of preliminary drawings or unsealed construction drawings. Permission to construct the building depicted in sealed construction drawings is expressly conditioned on the full and timely payment of all fees otherwise due Creative Design Studio and, in the absence of any written agreement to the contrary, is limited to a one-time use on the site indicated on these plans.



6520 Radcliffe St.
Houston, Texas 77091
832.646.2405 Phone
julian79@msn.com

SHEET TITLE:
FLOOR PLANS
& ROOF PLAN

SHEET NO:
A2.0