



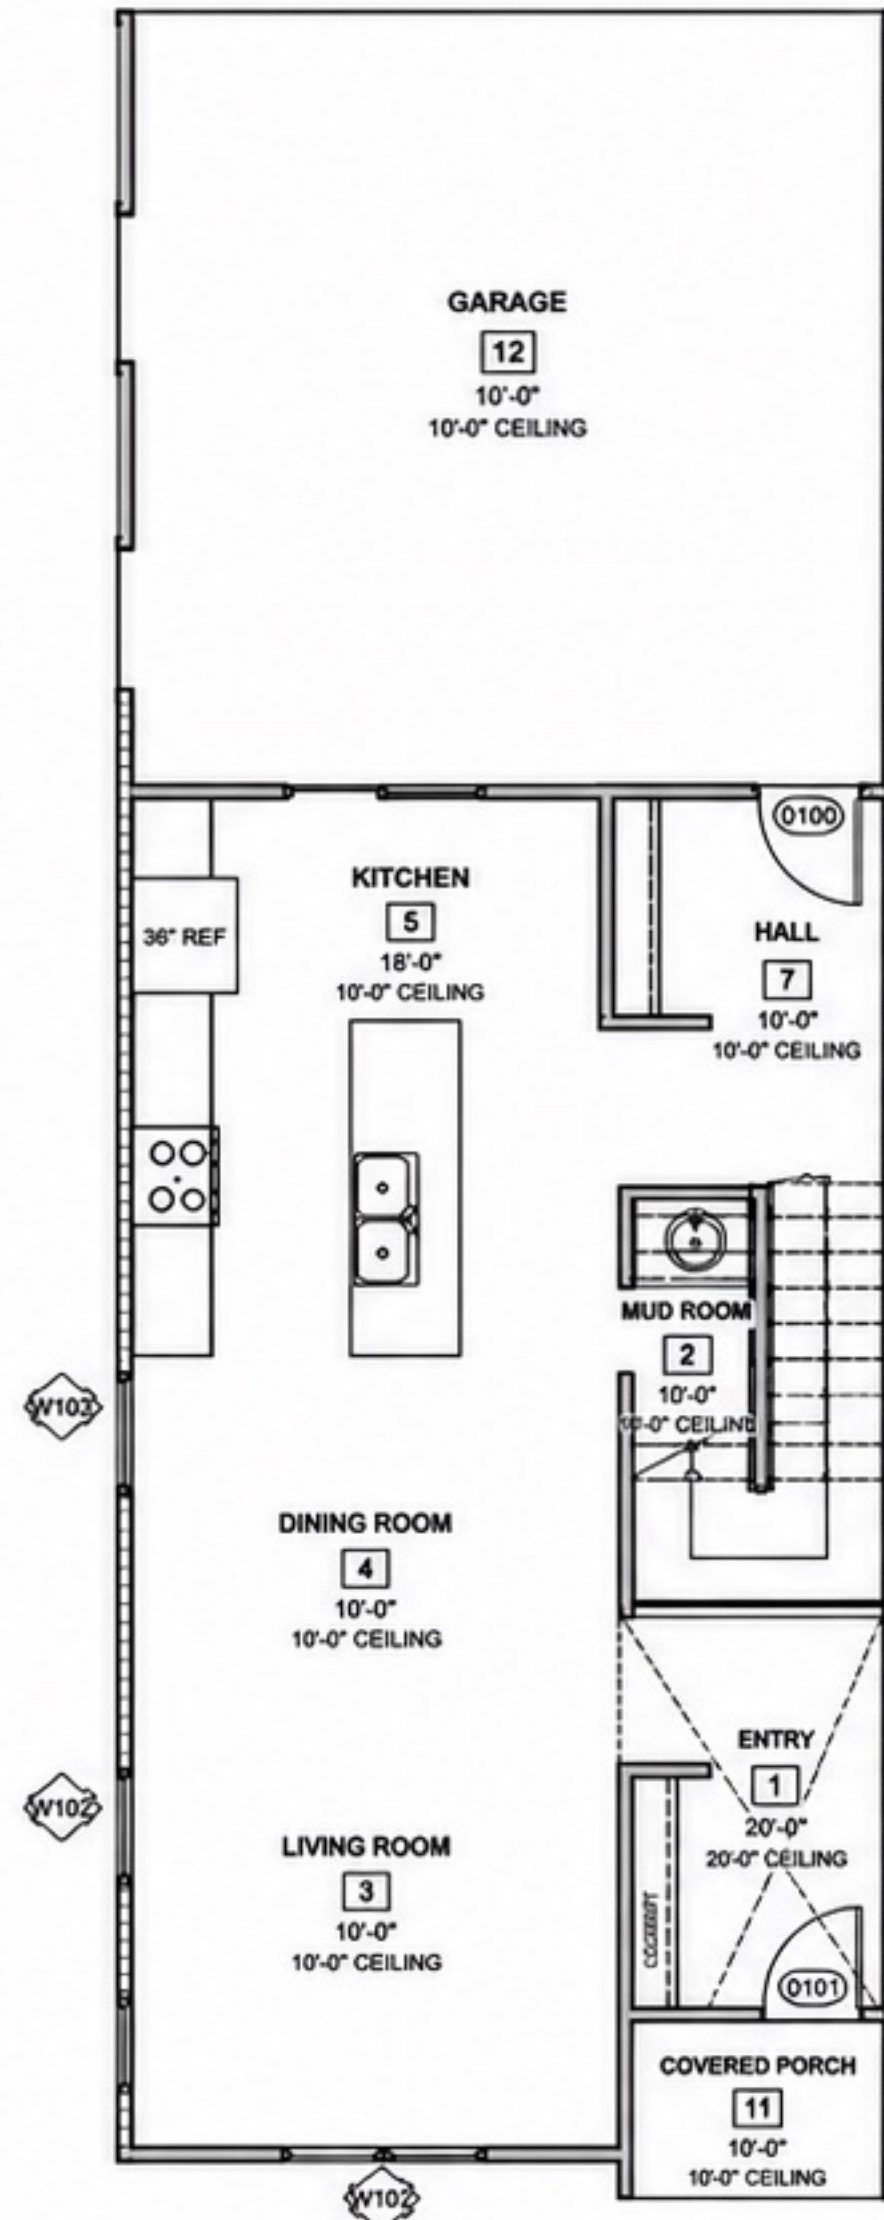

1 1ST FLOOR PLAN
SCALE: 1/4" = 1'-0"

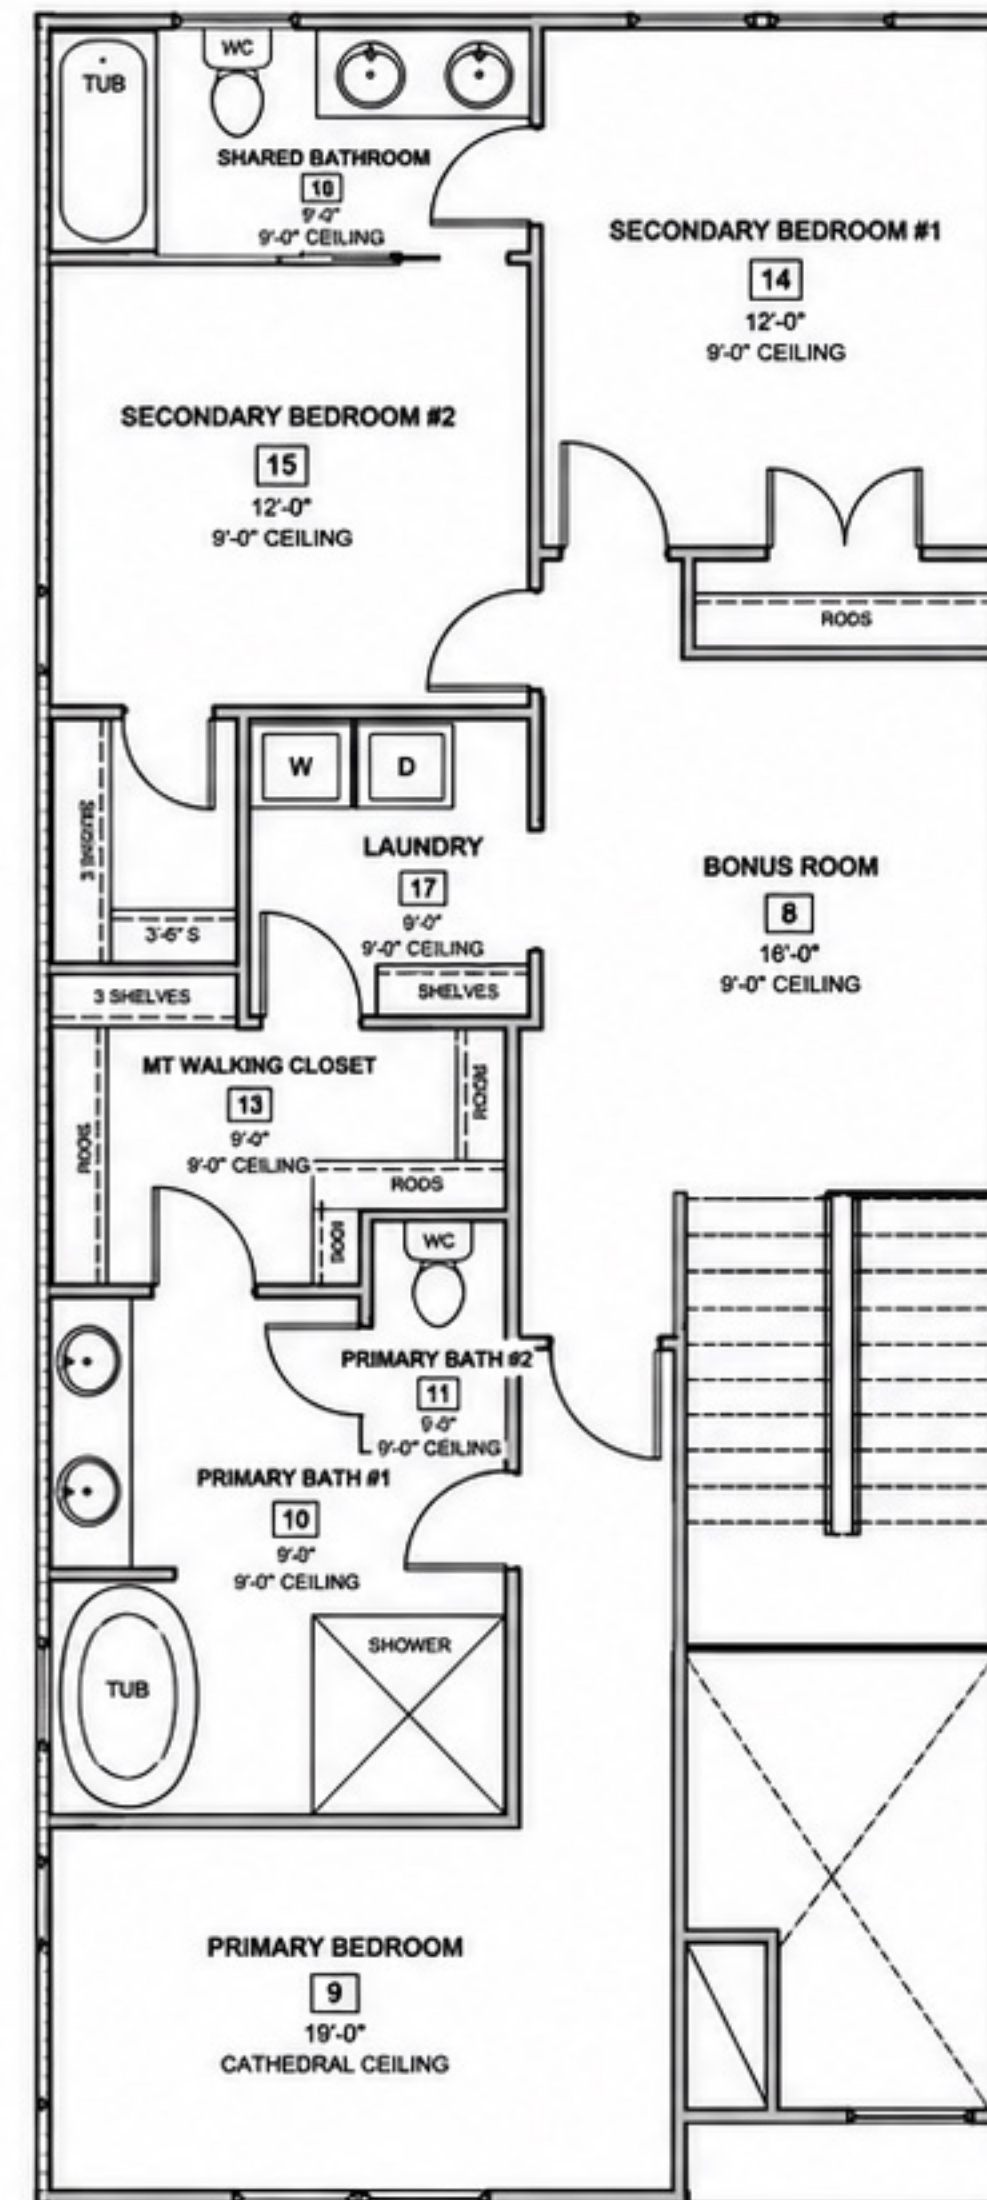

2 2ND FLOOR PLAN
SCALE: 1/4" = 1'-0"