



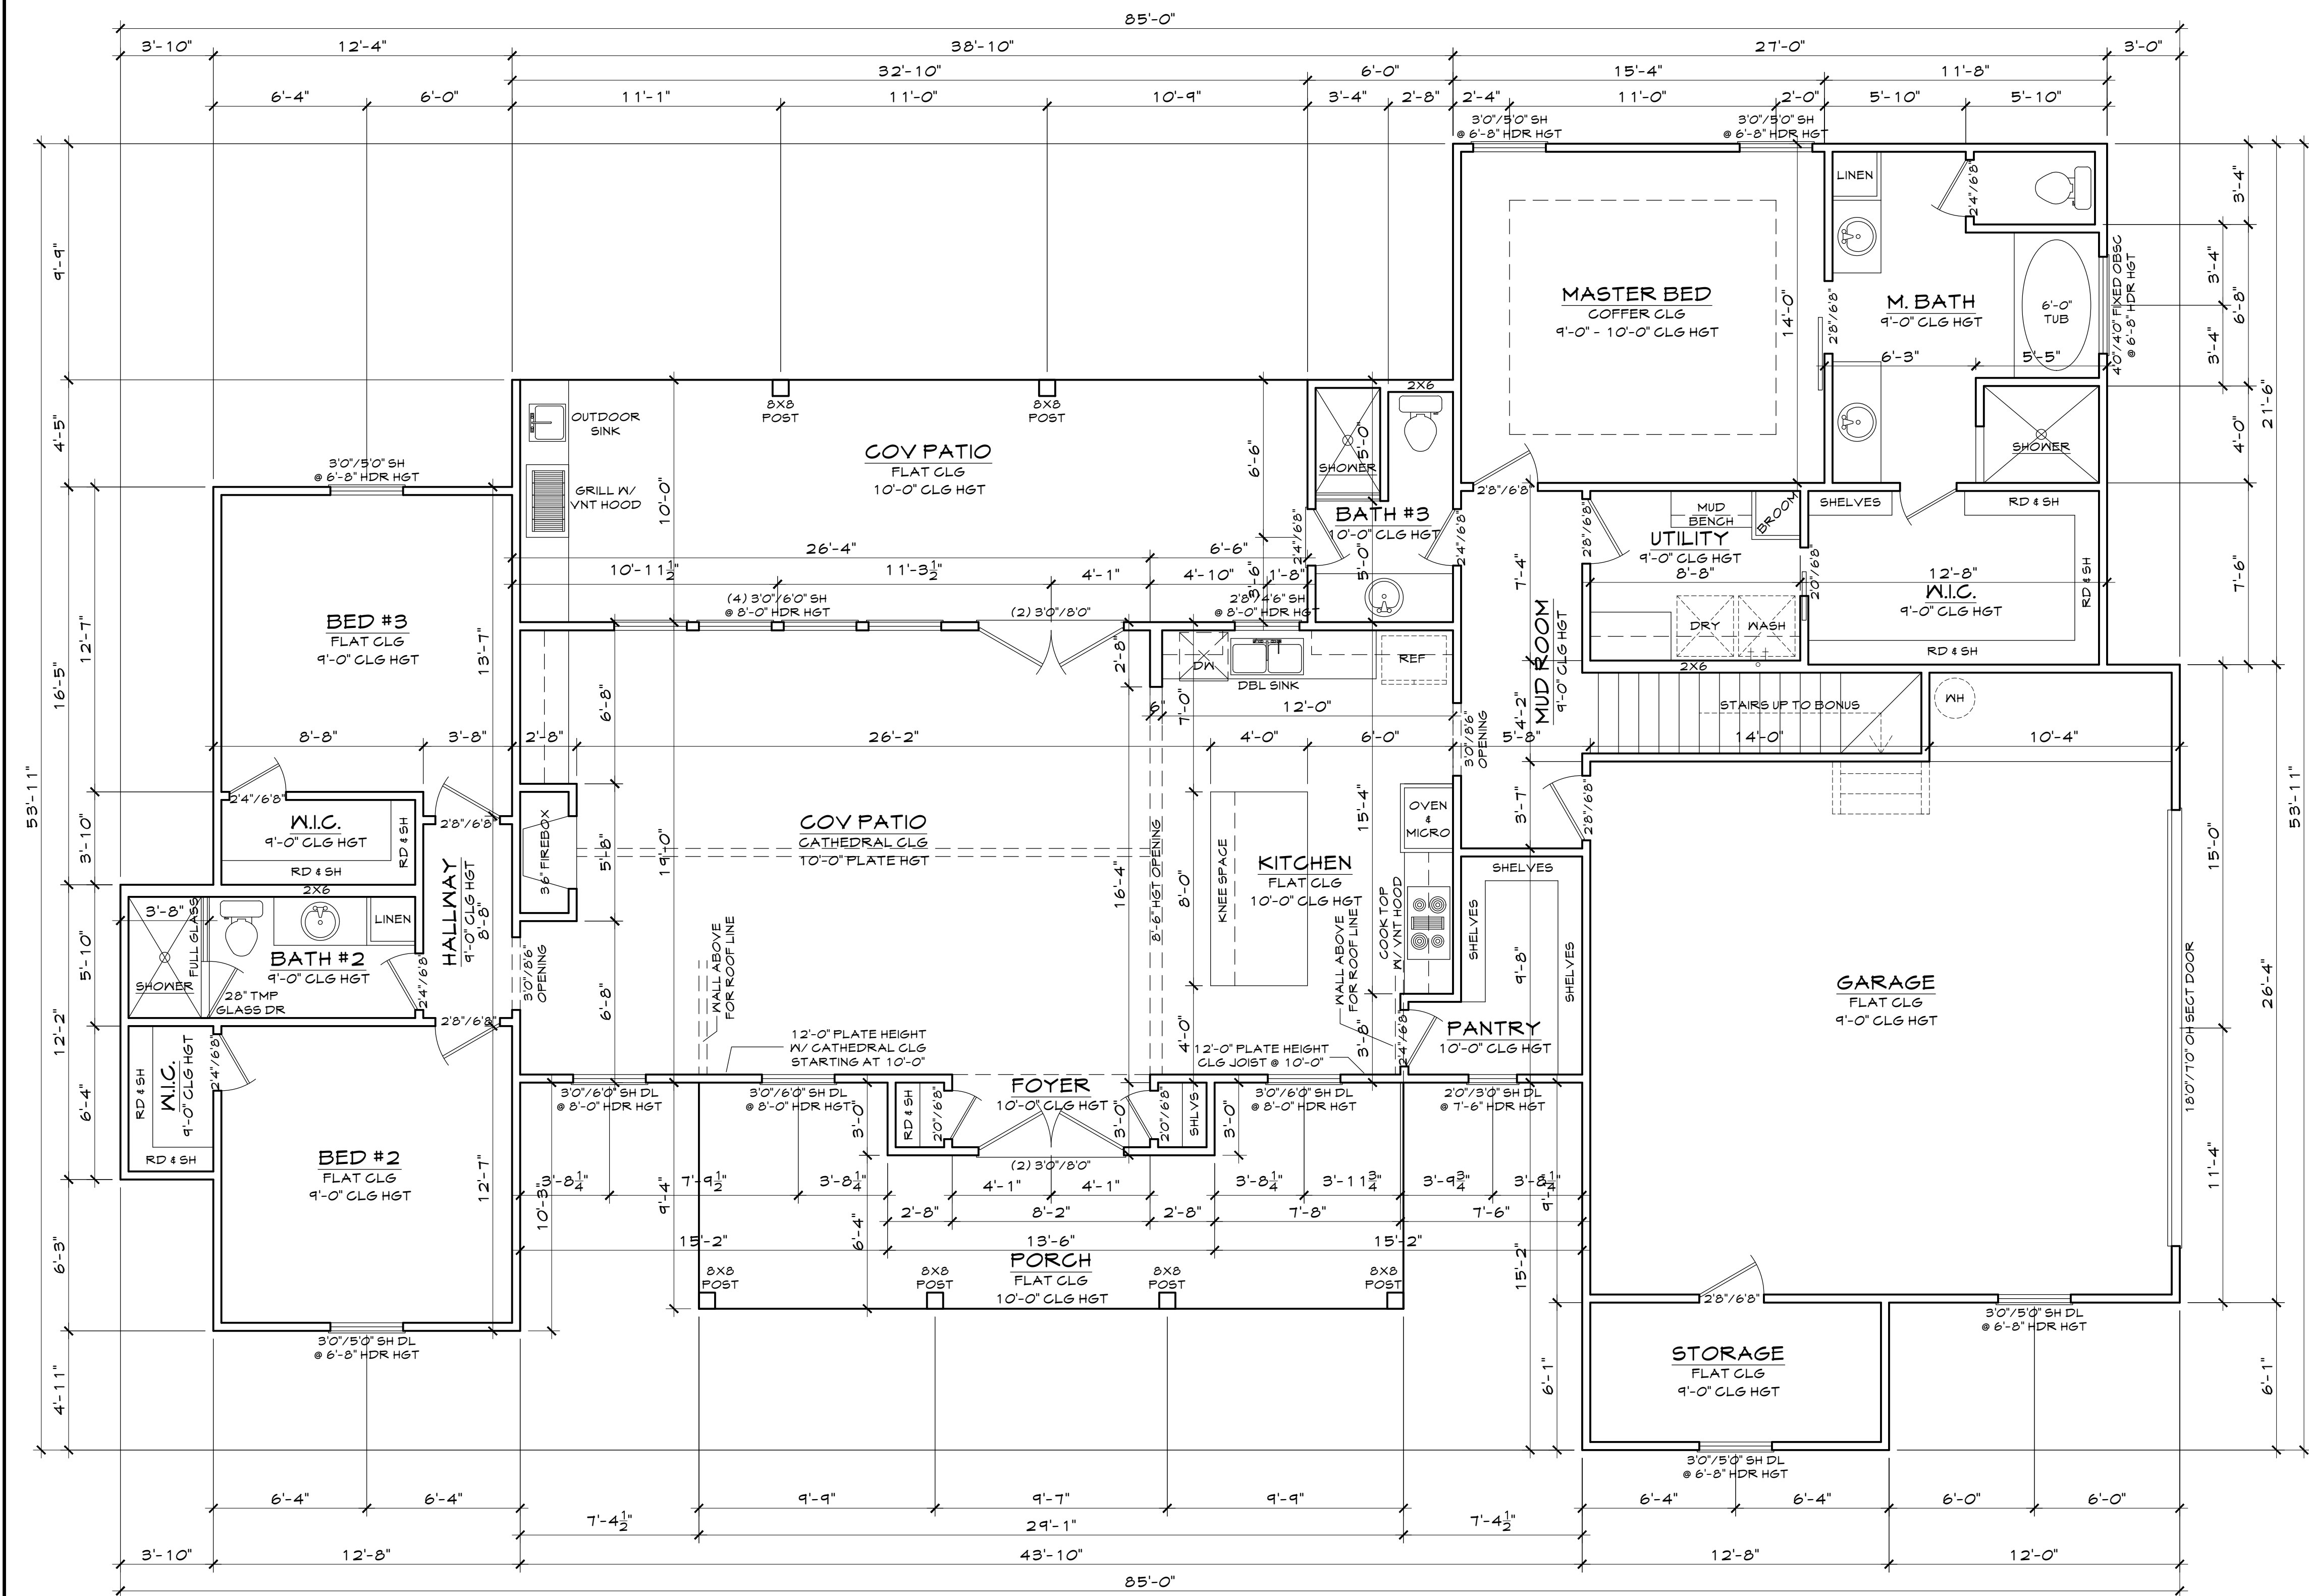

1 FLOOR PLAN
A3 SCALE: 1/4" = 1'

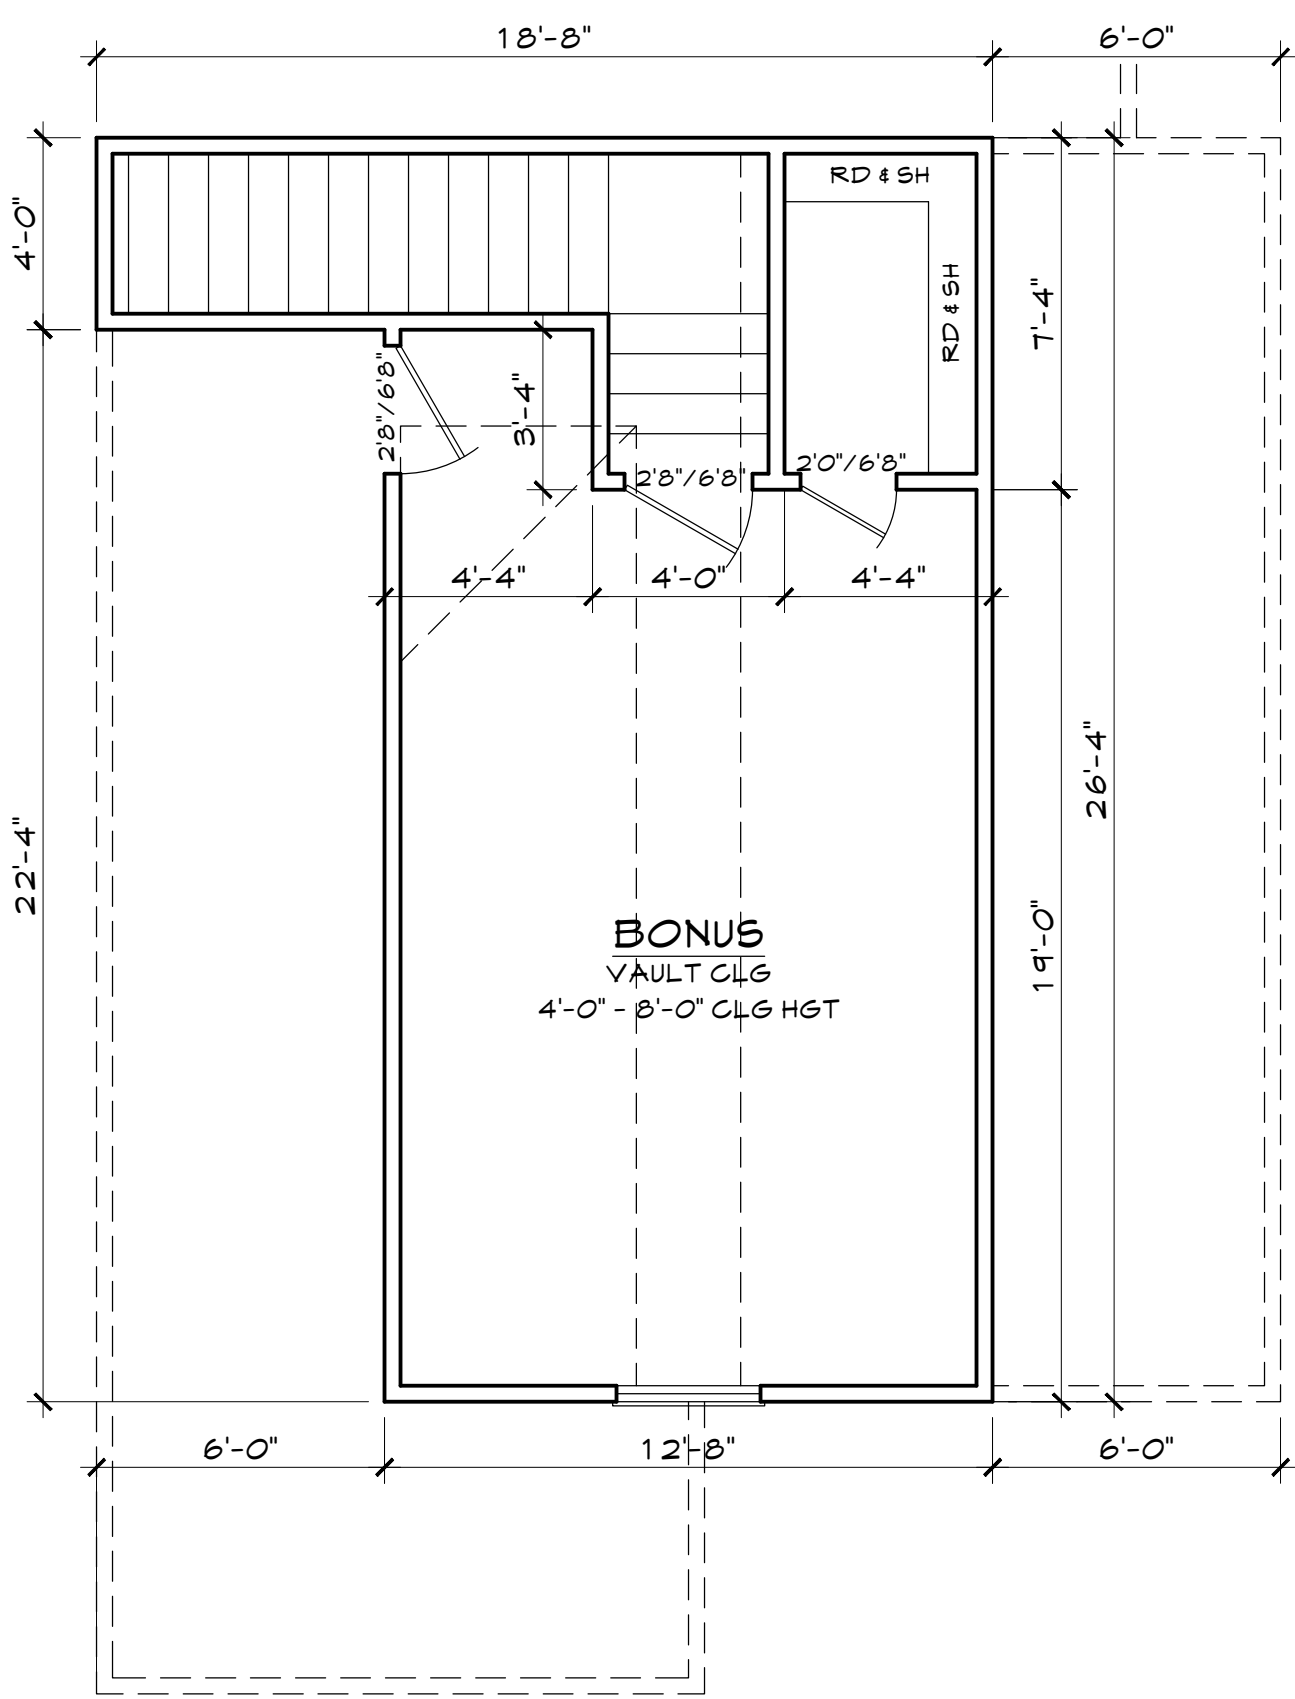

2 BONUS FLOOR PLAN
A3 SCALE: 1/4" = 1'

ABBREVIATIONS						
SH	SINGLE HUNG	EB	EYE BROW	PAN	PANTRY	W.I.C.
DL	DIVIDED LIGHTS	PKT	POCKET	RM	ROOM	DBL
HD	HEADER	DR	DOOR	CLST	CLOSET	SNK
HT	HEIGHT	FG	FIXED GLASS	SHLYS	SHELVES	DW
OH	OVERHEAD	OBSSG	OBSCURED GLASS	CW	COLD WATER TAP	MSTR
SECT	SECTIONAL	/BTH	HALF BATH	CLG	CEILING	MASTER

MOONLIGHT HOUSE PLANS IS A DRAFTING FIRM, NOT AN ENGINEERING OR ARCHITECTURAL FIRM. THESE PRINTS ARE NOT TO BE USED FOR CONSTRUCTION. MOONLIGHT HOUSE PLANS IS NOT RESPONSIBLE FOR ANY STRUCTURAL OR DESIGN MISTAKES. DIMENSIONS, DETAILS & SPECIFICATIONS. DESIGNER WILL NOT BE LIABLE FOR HUMAN ERROR AFTER CONSTRUCTION IS STARTED. THESE DRAWINGS, SPECIFICATIONS AND IDEAS ARE THE PROPERTY OF MOONLIGHT HOUSE PLANS, AND SHALL NOT BE REUSED, REPRODUCED, OR ALTERED IN ANY WAY.

Moonlight House
Plans
979-482-1967

REVISION HISTORY	DATE
NUMBER	

DWG. SCALE:
1/4" = 1'-0"

FLOOR PLAN
PENA RESIDENCE
206 BLACK OAK DRIVE - ANGLETON, TEXAS
JOB #: 20234667

10-09-23

A3