


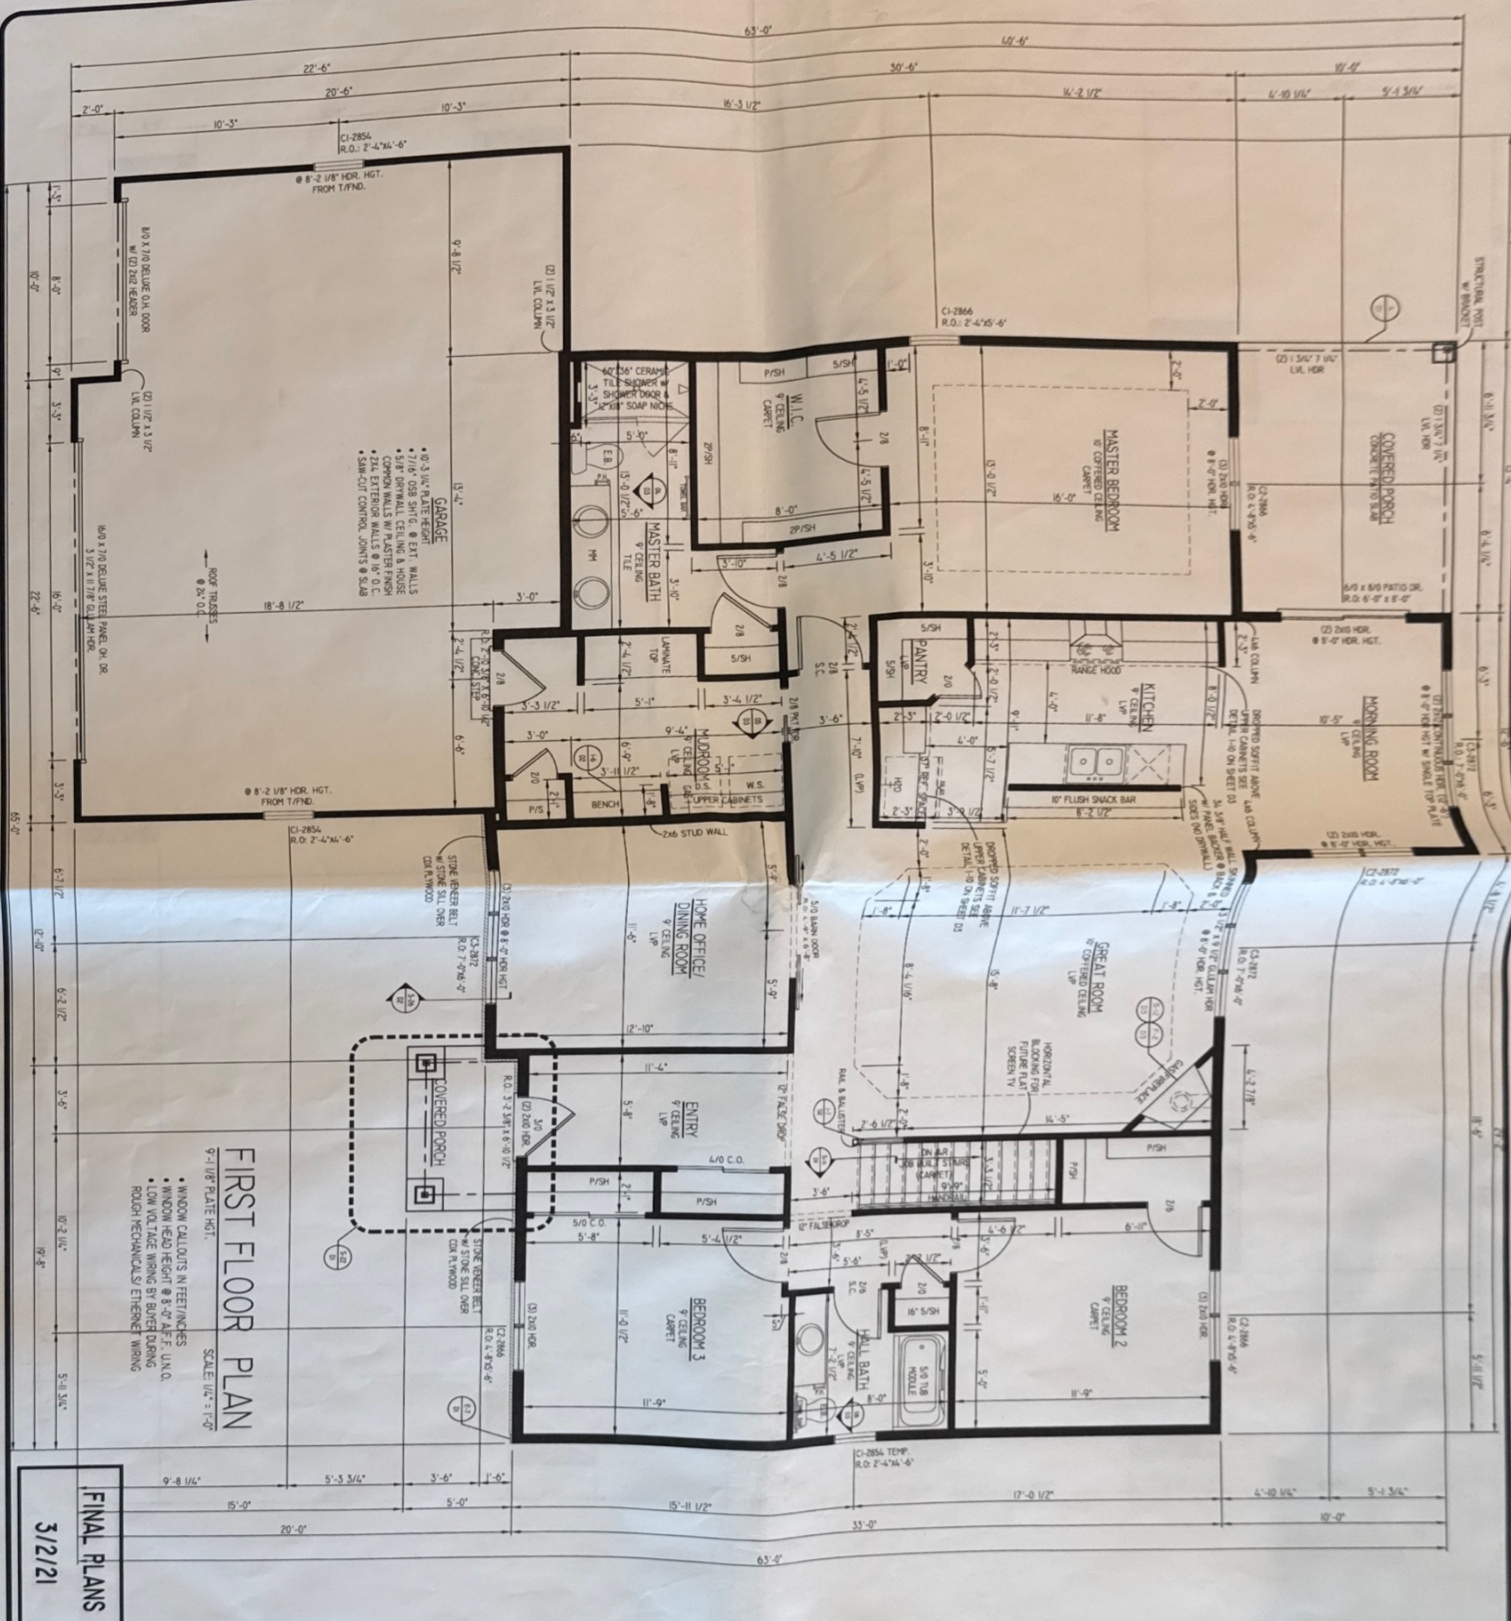

FIRST FLOOR PLAN

- WINDOW CALLOUTS IN FEET/INCHES
- WINDOW HEAD HEIGHT @ 8'-0" A.F. U.N.O.
- LOW VOLTAGE WIRING BY BAKER DURING ROUGH MECHANICALS/ELECTRICAL WIRING

SCALE: 1/4" = 1'-0"

FINAL PLANS

3/21/21

Date	By	Revision

BIELINSKI HOMES

1830 Meadow Lane, Suite A • Pewaukee, WI 53072 • (262) 542-9494

Copyright 2019 Bielinski Homes All Rights Reserved. No part of these plans may be reproduced or transmitted in any form or by any means, electronic or mechanical, including photocopying, recording, or by any information storage and retrieval system, without the written permission of Bielinski Homes, Inc. All information contained on drawings is subject to change without notice.	Model:	Peyton	Location:	Modern Prairie
	Series:	Hairmont	Plan:	#1913

Job Number: **UTLH-H-0095**
 Built For: **Len, Ryan & Whitney**
 615 Bark River Way,
 Dousman, WI 53118

PEYTON

FIRST FLOOR PLAN

2 of 3