



FRONT ELEVATION

AREA SCHEDULE	
NAME	AREA
LOWER LEVEL - FINISHED	1936 sq ft.
LOWER LEVEL - UNFINISHED	478 sq ft.
MAIN LEVEL - FINISHED	2948 sq ft.
GARAGE	1593 sq ft.

SHEET INDEX	
A-1	FRONT & BACK ELEVATIONS & AREA SCHEDULE
A-2	LEFT & RIGHT ELEVATIONS & ABSEVATION TABLE
A-3	FOOTING & FOUNDATION PLAN
A-4	LOWER LEVEL FLOOR PLAN
A-5	MAIN LEVEL FLOOR PLAN
A-6	SECTION 6, WINDOW/DOOR SCHEDULE
A-7	DECK DETAILS, ROOF PLAN, & STAIR SECTION

BACK ELEVATION

FINAL PLANS

PLAN NO. NO.06-0947	SCALE 1/4" = 1'-0"	DRN. BY. RYAN R.
SHEET NO. A-1	FISHED SQ.FT.	GAR. SQ.FT.
	UNFISHED SQ.FT.	REVISIONS
SHEET 1 OF 1	PRINT DATE: Wednesday, March 22, 2011	

MILLS RESIDENCE
NICOLE & ERICK


ROGEEVIEW HEIGHTS SUBDIVISION
LOT #15, HIGHLAND DR.
LA CROSSE WI 54601

THESE PLANS HAVE BEEN PREPARED BY AN EXPERIENCED DRAFTSMAN/DESIGNER AND NOT A REGISTERED ARCHITECT OR ENGINEER. ALTHOUGH ALL EFFORT HAS BEEN MADE TO AVOID ERRORS, THE CONTRACTOR IS RESPONSIBLE TO VERIFY ALL DIMENSIONS, BEAM & HEADER SIZES, STRUCTURAL INTEGRITY, & COMPLIANCE WITH STATE AND LOCAL BUILDING CODES.

RUGRODEN
HD
DRAFTING & DESIGN



Ryan Rugroden - Owner
405 Main St. S., Suite 101
Holmen WI 54636
Ph. (608) 526-2990
Cell. (608) 780-2171
RKRdrafting@gmail.com
website: www.RugrodenDraftingAndDesign.com

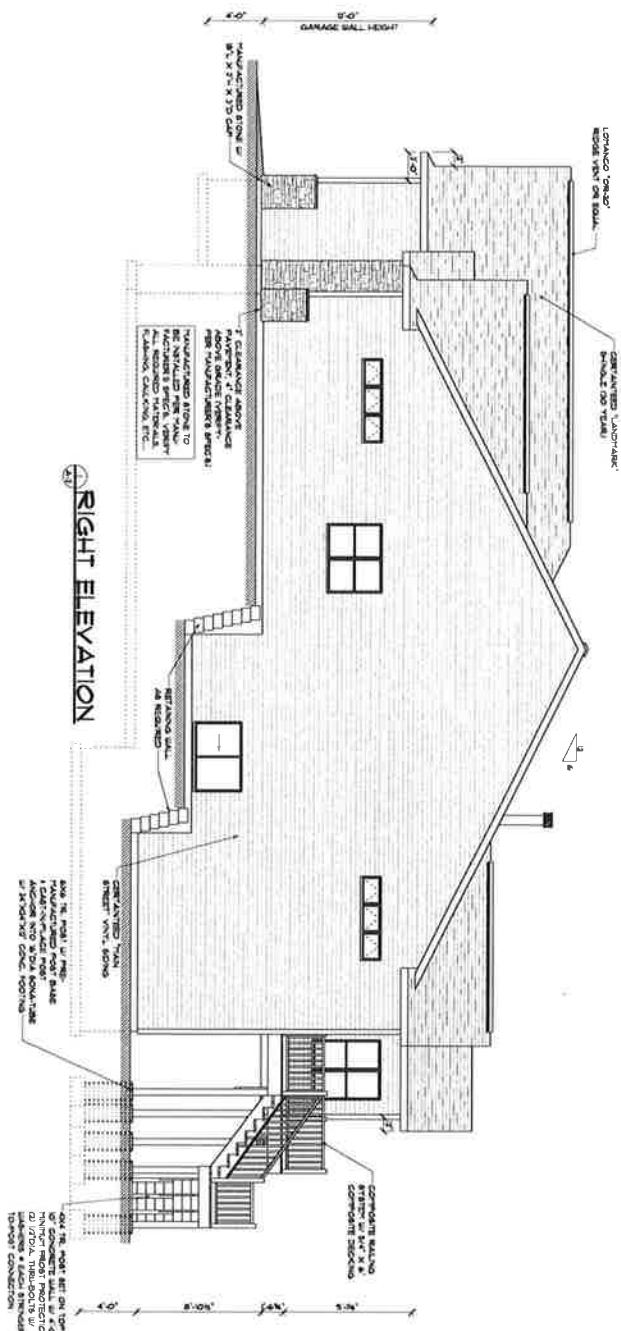

PLAN NO.
NO.16-0941

SHEET NO.

A-2

SHEET 3 OF 1

SCALE 1/4" = 1'-0" FINISHED BQLT. UNFINISHED BQLT.	DRN. BY: RYAN R. GAR. BQLT. REVISIONS
--	---

PRINT DATE:
Wednesday, March 30, 2011

HOMESOWNER:

MILLS RESIDENCE

NICOLE & ERICK

RIDGEVIEW HEIGHTS SUBDIVISION
LOT 7B, HIGH AND DR.
LA CROSSE WI 54601

THESE PLANS HAVE BEEN PREPARED BY AN EXPERIENCED DRAFTSMAN/ENGINEER AND NOT A REIGSTRATED ARCHITECT OR ENGINEER. ALTHOUGH ALL EFFORT HAS BEEN MADE TO AVOID ERRORS, THE CONTRACTOR IS RESPONSIBLE TO VERIFY ALL DIMENSIONS, DEATH & HEADER, ROOF, STRUCTURAL, INTEGRITY, COMPASS, WITH REAR, AND LOCAL BUILDING CODES.

RUGRODEN

DRAFTING & DESIGN

30 YEARS TECHNOLOGY TESTED EXPERIENCE

Ryan Rugroden - Owner
 405 Main St. S., Suite 101
 Wausau WI 54981
 website: www.RugrodenDraftingAndDesign.com

Tel: (708) 576-2990
 Cell: (608) 780-2171
RRRugroden@gmail.com

FOOTING & FOUNDATION PLAN

FINAL PLANS

PLAN NO.
NO.16-0941
SHEET NO.
A-3
SHEET 3 OF 1

SCALE:
1/4" = 1'-0"
FINISHED BGL FL
UNFINISHED BGL FL
4TTL sq ft
PRINT DATE:
Wednesday, March 22, 2011

DRN BY:
RYAN R.
GAIL BGL FL
REVISOR

MILLS RESIDENCE

NICOLE & ERIC

RIDGEVIEW HEIGHTS SUBDIVISION
LOT 18, HIGHLAND DR.
LA CROSSE WI 54601

THESE PLANS HAVE BEEN PREPARED BY AN EXPERIENCED DRAFTSMAN/DISIGNER AND NOT A REGISTERED ARCHITECT OR ENGINEER. ALTHOUGH ALL EFFORT HAS BEEN MADE TO AVOID ERRORS, THE CONTRACTOR IS RESPONSIBLE TO VERIFY DIMENSIONS, BEAM & HEADER SIZES, STRUCTURAL INTEGRITY, & COMPLIANCE WITH STATE AND LOCAL BUILDING CODES.


RUGRODEN




DRAFTING & DESIGN

Where Technology Meets Experience

Ryan Rugroden - Owner
405 Main St. S., Suite 101
Holmes WI 54636
website: www.RugrodenDraftingAndDesign.com

Ph: (608) 526-2990
Cell: (608) 380-3171
RKRDrafting@gmail.com

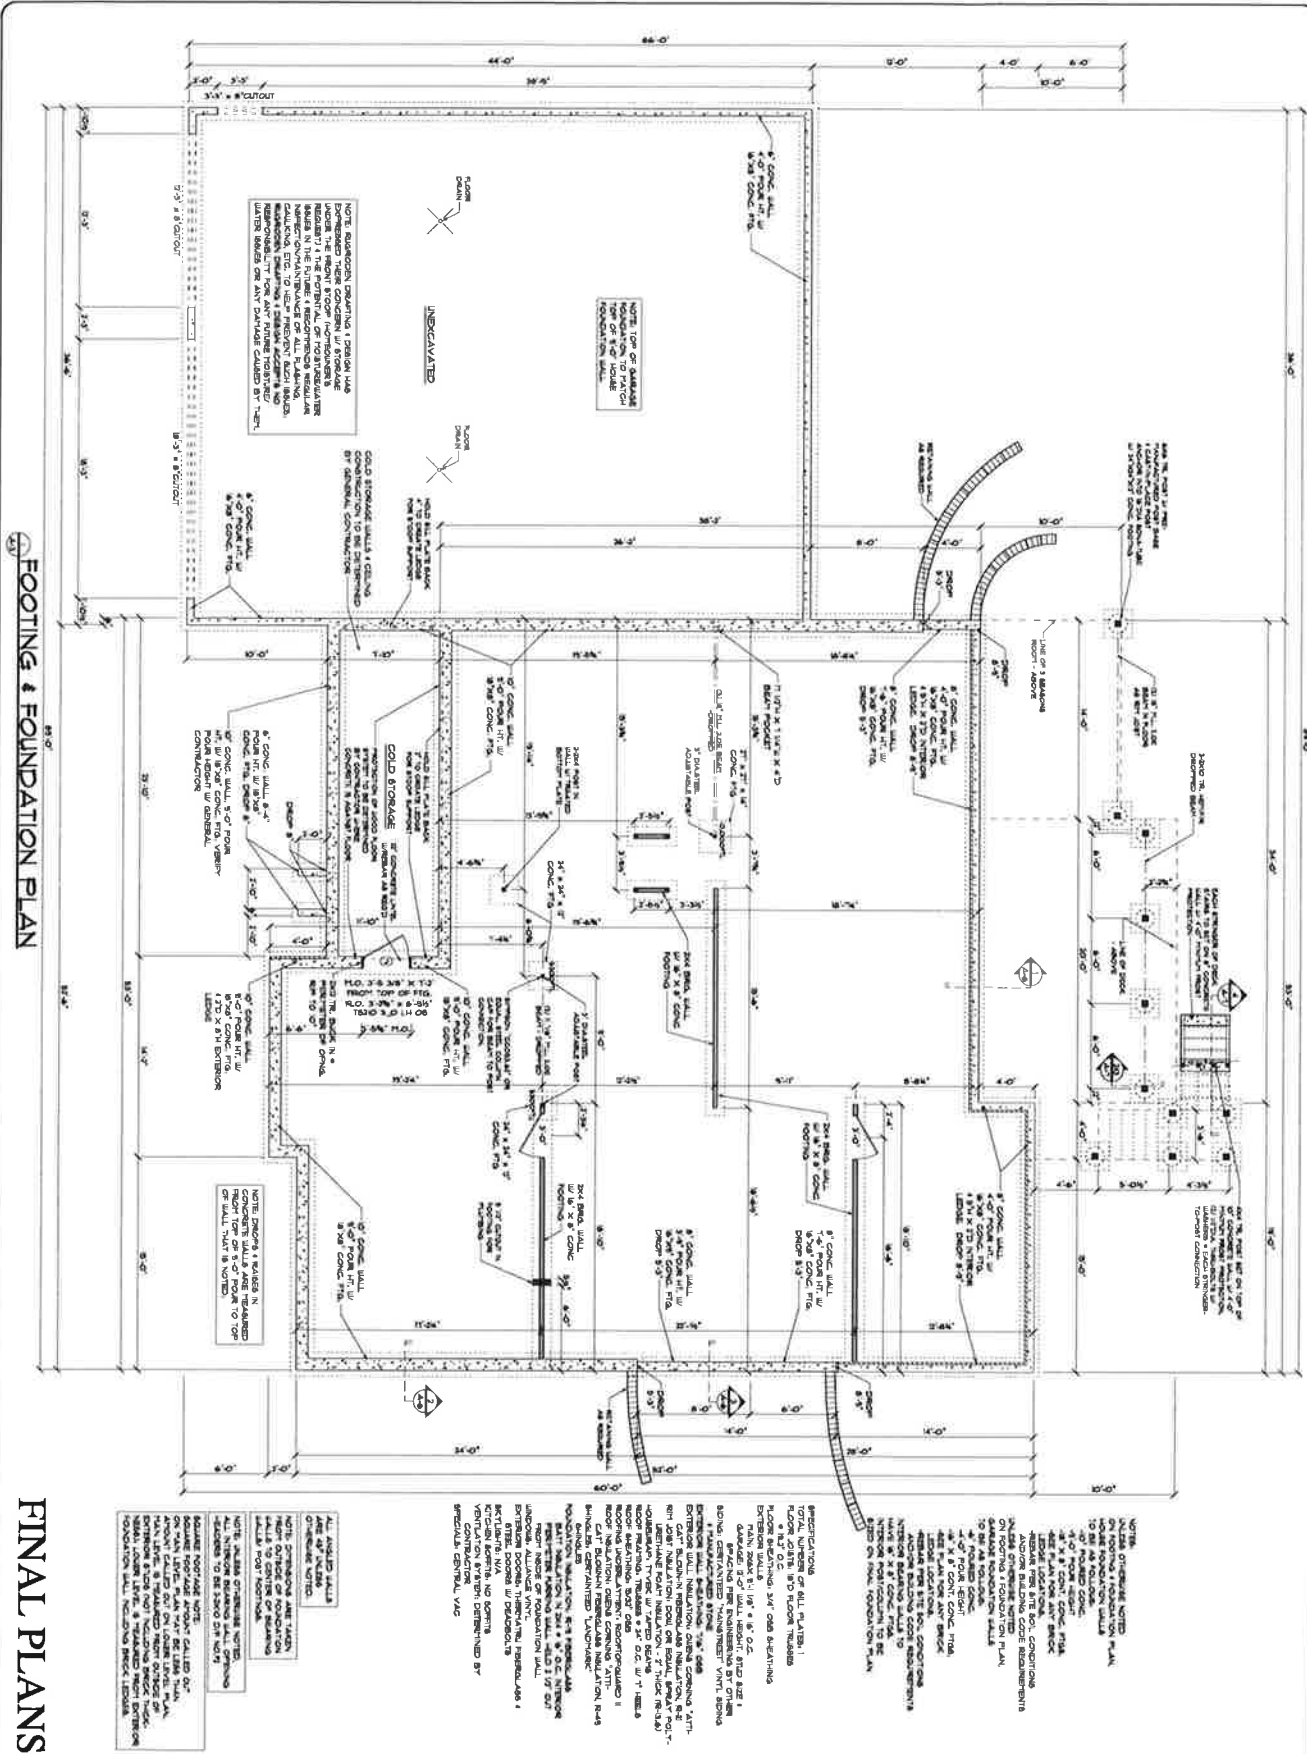

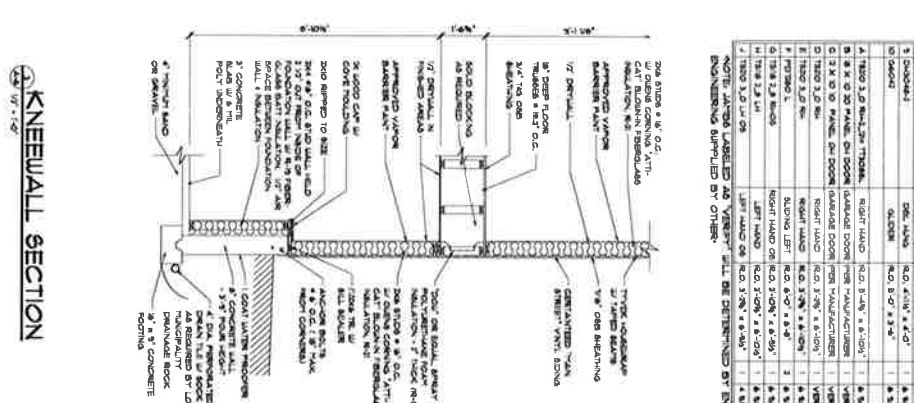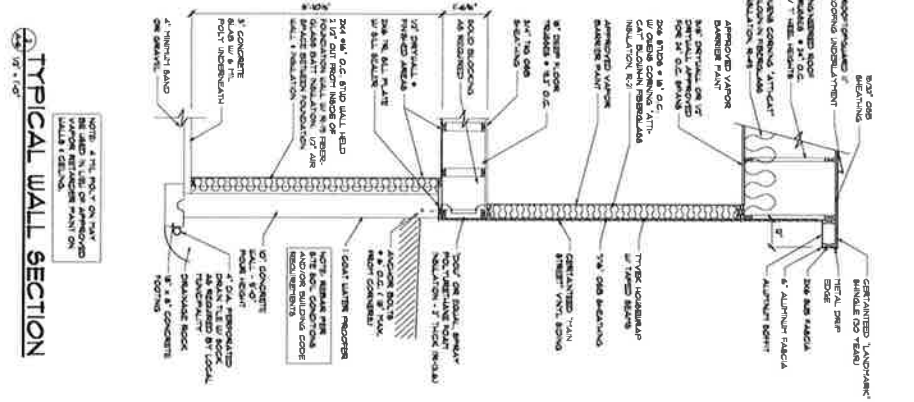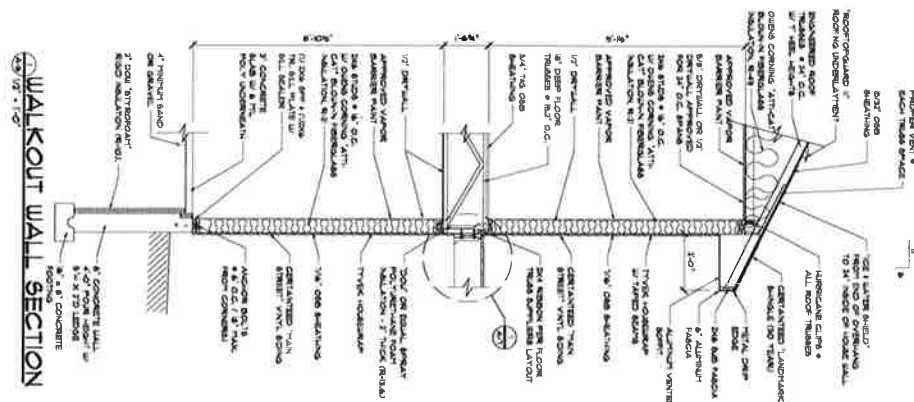

GENERAL CONTRACTOR TO VERIFY ALL ROOMS OPENINGS PRIOR TO ORDERING. IF THERE ARE ANY DISCREPANCIES, PLEASE CALL RUGRODEN DRAFTING & DESIGN, INC. SO WE CAN CORRECT THEM.

NO.	ROOM	DOOR	SWITCH	OUTLET	VENT	WALL	FLOOR	CEILING
1	REAR PORCH	DOOR	DOOR	DOOR	DOOR	DOOR	DOOR	DOOR
2	REAR PORCH	DOOR	DOOR	DOOR	DOOR	DOOR	DOOR	DOOR
NOTE: JACOBI Labeled as VENT. ALL BE DETAILING BY ENGINEER WALL THICKNESS. SEE ENGINEERING SUPPLIED BY OTHER.

FINAL PLANS

PLAN NO. NO. 96-0941

SHEET NO. A-6

SHEET 6 OF 1

SCALE: SEE DRAWING

DRN. BY: RYAN R.

PRINT DATE: Wednesday, March 22, 2011

MILLS RESIDENCE

NICOLE & ERIC

RODGERS HEIGHTS SUBDIVISION

LOT 7B, HIGHLAND DR.

LA CROSSE WI 54601

THESE PLANS HAVE BEEN PREPARED BY AN EXPERIENCED DRAFTSMAN/ENGINEER AND NOT A REGISTERED ARCHITECT OR ENGINEER. ALTHOUGH ALL EFFORT HAS BEEN MADE TO AVOID ERRORS, THE CONTRACTOR IS RESPONSIBLE TO VERIFY ALL DIMENSIONS, BEAT & HEADERS, BEING A STRUCTURAL ENGINEER, & COMPLIANCE WITH STATE AND LOCAL BUILDING CODES.

RUGRODEN

DRAFTING & DESIGN

RYAN RUGRODEN - Owner

405 Main St. S. Suite 101


Holmes WI 54636

Ph: (608) 526-2990


Cell: (608) 740-1111

RRRrdrafting@gmail.com


Website: www.RugrodenDraftingAndDesign.com

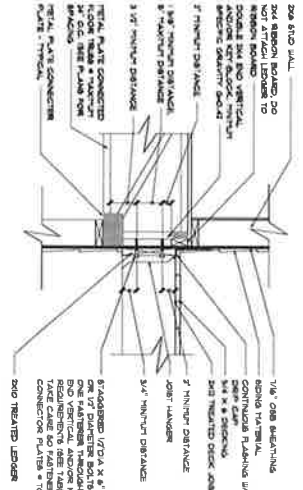

DECK LEDGER BOARD DETAIL
 1/8\"/>

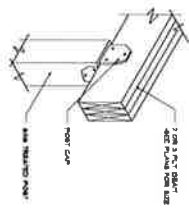


POST-TO-BEAM CONNECTION DETAIL
 1/8\"/>

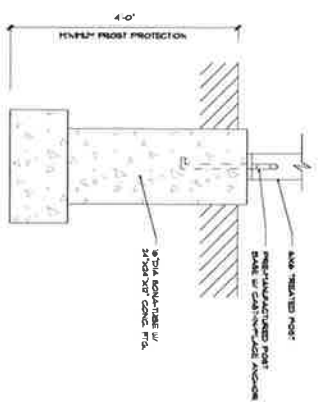


POST-TO-FOOTING CONNECTION DETAIL
 1/8\"/>


STRINGER TO LANDING/DECK DETAIL
 1/8\"/>

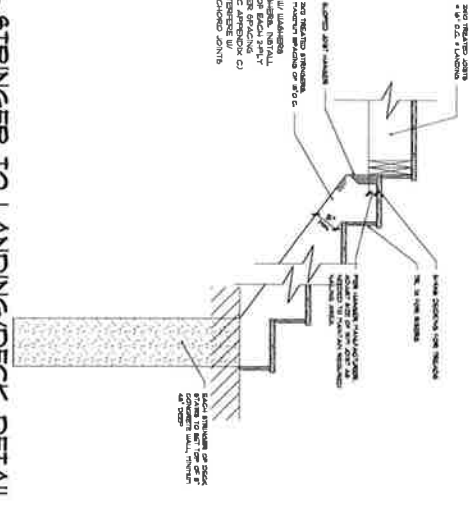

STAIR SECTION
 1/8\"/>

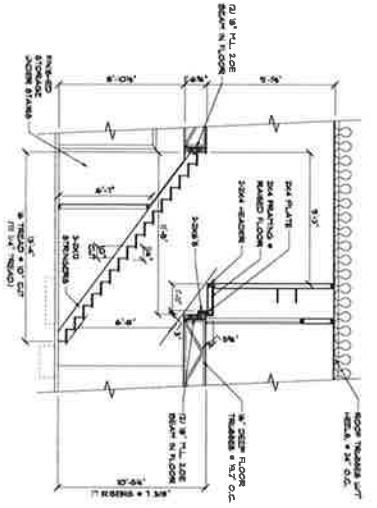

ROOF PLAN
 1/8\"/>

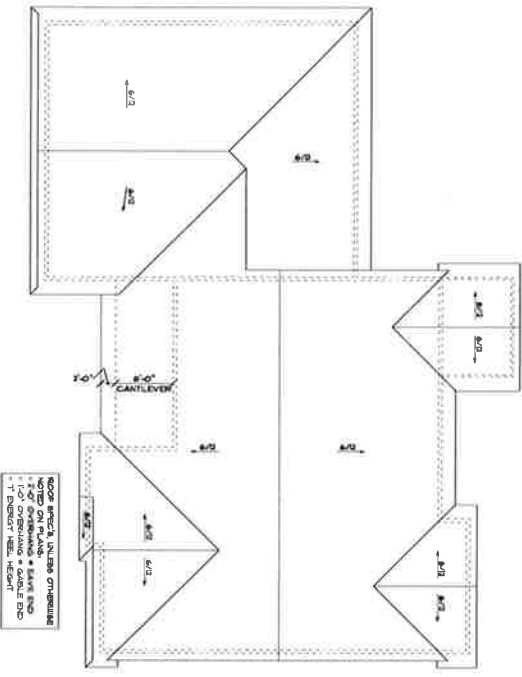

FINAL PLANS

PLAN NO. NO.16-0541	DRAWN BY: RYAN R.
SHEET NO.	REVISIONS
SCREEN PORCH SHEET..	PRINT DATE: Wednesday, March 22, 2011

A-7

SHEET 1 OF 1

MILLS RESIDENCE
 NICOLE & ERIC

RIDGEVIEW HEIGHTS SUBDIVISION
 LOT #8, HIGHLAND DR.
 LA CROSSE WI 54601


THESE PLANS HAVE BEEN PREPARED BY AN EXPERIENCED DRAFTSMAN/ENGINEER AND NOT A REGISTERED ARCHITECT OR ENGINEER. ALTHOUGH ALL EFFORT HAS BEEN MADE TO AVOID ERRORS, THE CONTRACTOR IS RESPONSIBLE TO VERIFY ALL DIMENSIONS, BEAM & HEADER SIZES, STRUCTURAL INTEGRITY, & COMPLIANCE WITH STATE AND LOCAL BUILDING CODES.

RUGRODEN
 DRAFTING & DESIGN

Vince Rugroden - Owner
 403 Main St. S., Suite 101
 Holmen WI 54636
 website: www.RugrodenDraftingAndDesign.com

Ph: (608) 526-2990
 Cell: (608) 780-3171
 RRK@rugroden.com

MAIN LEVEL FLOOR PLAN

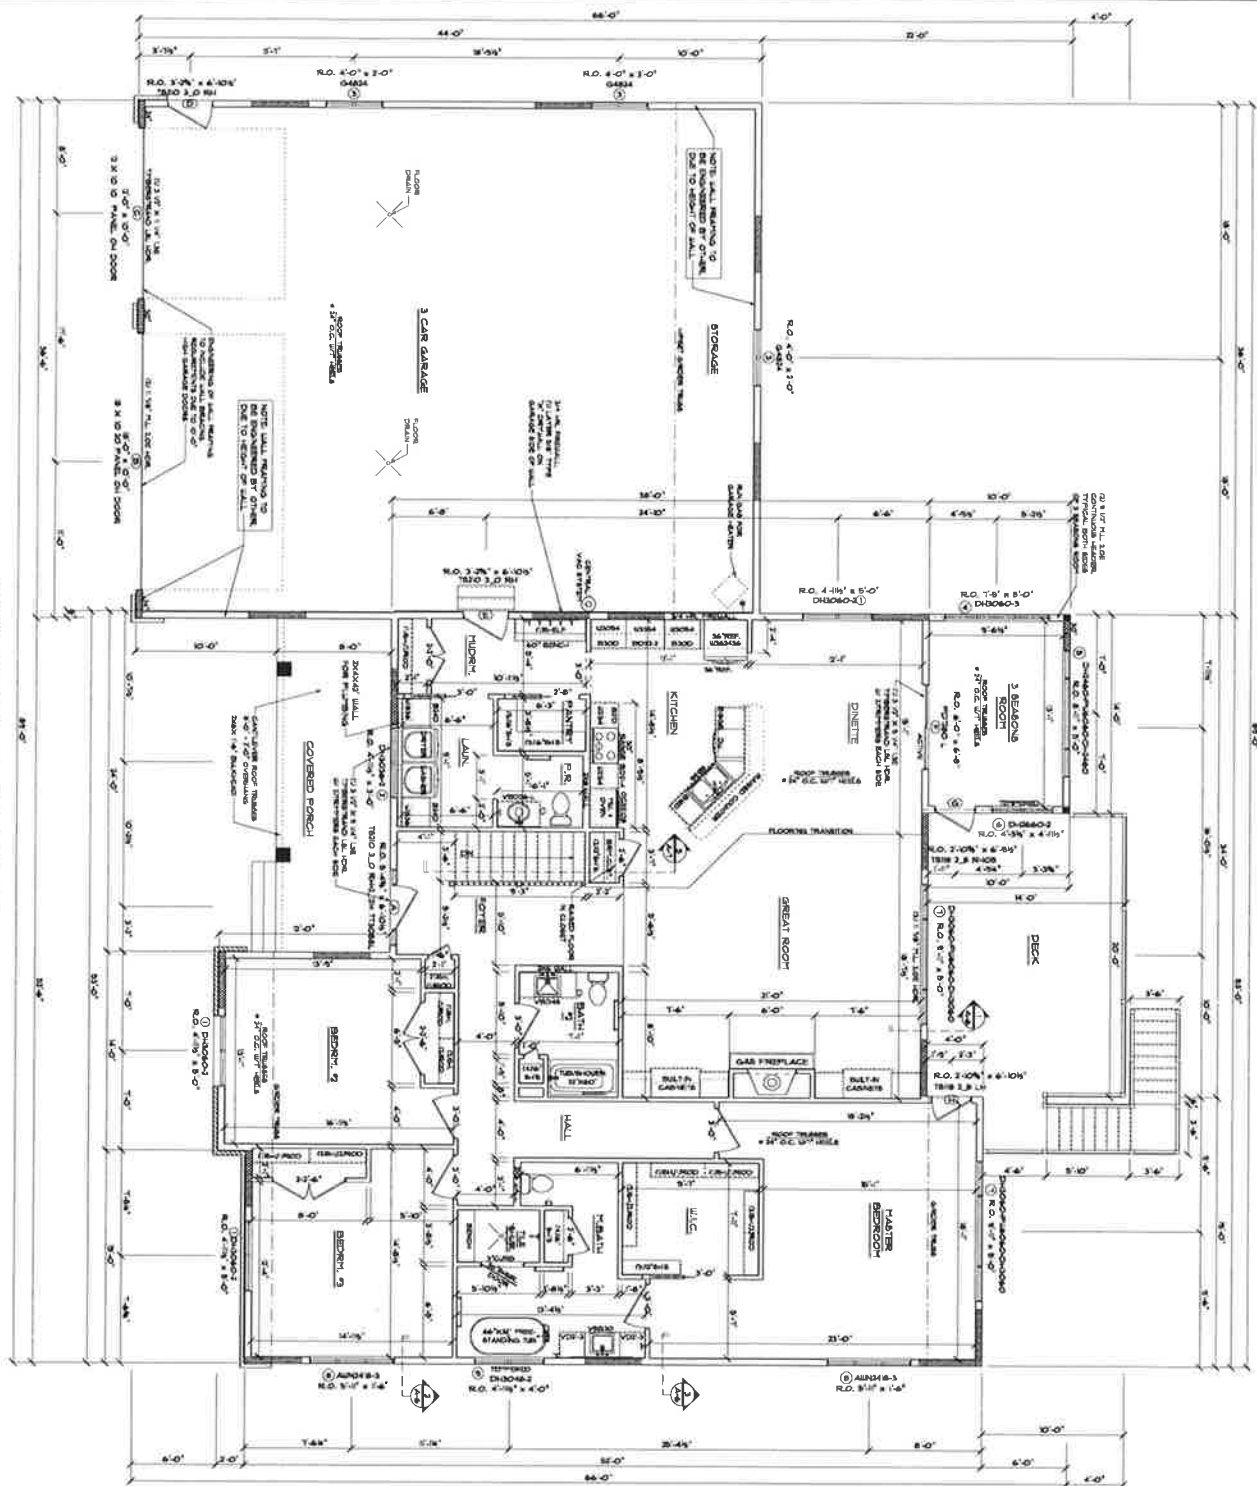

FINAL PLANS

NOTES:

1. ALL FINISHED WALLS TO BE CONSTRUCTION GRADE.
2. ALL FINISHED FLOORS TO BE CONSTRUCTION GRADE.
3. ALL FINISHED CEILING TO BE CONSTRUCTION GRADE.
4. ALL FINISHED ROOF TO BE CONSTRUCTION GRADE.
5. ALL FINISHED EXTERIOR WALLS TO BE CONSTRUCTION GRADE.
6. ALL FINISHED EXTERIOR FLOORS TO BE CONSTRUCTION GRADE.
7. ALL FINISHED EXTERIOR ROOF TO BE CONSTRUCTION GRADE.
8. ALL FINISHED EXTERIOR WALLS TO BE CONSTRUCTION GRADE.
9. ALL FINISHED EXTERIOR FLOORS TO BE CONSTRUCTION GRADE.
10. ALL FINISHED EXTERIOR ROOF TO BE CONSTRUCTION GRADE.
PLAN NO. 1
NO. 16-0941
SHEET NO. 1
A-5
SHEET 8 OF 1

SCALE: 1/4" = 1'-0"
FINISHED 80.0 FT. 254.0 sq. ft.
UNFINISHED 80.0 FT. 593.0 sq. ft.

PRINT DATE: 12/22/2011
USCADA, March 22, 2011

DRN. BY: RYAN R.
GAB. 80.0 FT.
593.0 sq. ft.

REVISIONS:

MILLS RESIDENCE
NICOLE & ERIC


RDGEVIEW HEIGHTS SUBDIVISION
LOT 7B, HIGHLAND DR.
LA CROSSE WI 54601

THESE PLANS HAVE BEEN PREPARED BY AN ENGINEER, ARCHITECT, AND NOT A REGISTERED ARCHITECT OR ENGINEER. ALTHOUGH ALL STATE REQUIREMENTS HAVE BEEN MADE TO AVOID ERRORS, THE CONTRACTOR IS RESPONSIBLE TO VERIFY ALL DIMENSIONS, BEAT, & HEADERS, BIDS, STRUCTURAL INTEGRITY, & COMPLIANCE WITH STATE AND LOCAL BUILDING CODES.


RUGRODEN
DRAFTING & DESIGN
www.rugroden.com

Ryan Rugroden - Owner
403 Main St. S. Suite 101
Holmes WI 54636
website: www.rugroden.com

PH. (608) 526-2990
Cell: (608) 780-3171
RRRugroden@gmail.com

 

THREE PLANS HAVE BEEN PREPARED BY AN EXPERIENCED DRAFTSMAN/ENGINEER AND NOT A REGISTERED ARCHITECT OR ENGINEER. ALTHOUGH ALL EFFORT HAS BEEN MADE TO AVOID ERRORS, THE CONTRACTOR IS RESPONSIBLE TO VERIFY ALL DIMENSIONS, ISM & HEADERS, GUSSETS, STRUCTURAL INTEGRITY, COMPLIANCE WITH STATE AND LOCAL BUILDING CODES.

 

AREA SCHEDULE	
NAME	AREA
LOWER LEVEL - FINISHED	1936 sq ft
LOWER LEVEL - UNFINISHED	478 sq ft
MAIN LEVEL - FINISHED	2548 sq ft
GARAGE	1593 sq ft

SHEET INDEX	
A-1	FRONT & BACK ELEVATIONS & AREA CALCULATIONS
A-2	LEFT & RIGHT ELEVATIONS & ABBREVIATION TABLE
A-3	FOOTING & FOUNDATION PLAN
A-4	LOWER LEVEL FLOOR PLAN
A-5	MAIN LEVEL FLOOR PLAN
A-6	SECTIONS & WINDOW/DOOR SCHEDULE
A-7	DECK DETAILS, ROOF PLAN & STAIR SECTION



BACK ELEVATION

FINAL PLANS

PLAN NO. NO. 16-0341	SCALE: 1/4" = 1'-0"	DRAWN BY: RYAN R.
SHEET NO.	FINISHED SQFT.	GAR. SQFT.
A-1	UNFINISHED SQFT.	REVISIONS
SHEET OF 9	PRINT DATE:	
	UPGRADE, MARCH 22, 2011	

MILLS RESIDENCE
NICOLE A. FRICK


RIDGEVIEW HEIGHTS SUBDIVISION
LOT #75, HIGHLAND DR.
LA CROSSE, WI 54601

THESE PLANS HAVE BEEN PREPARED BY AN EXPERIENCED DRAFTSMAN/ENGINEER AND NOT A REGISTERED ARCHITECT OR ENGINEER. ALTHOUGH ALL EFFORT HAS BEEN MADE TO AVOID ERRORS, THE CONTRACTOR IS RESPONSIBLE TO VERIFY ALL DIMENSIONS, BEAM & HEADER SIZE, STRUCTURAL INTEGRITY & COMPLIANCE WITH STATE BUILDING CODES.

RUGRODEN
DRAFTING & DESIGN
"WHERE 'TECH-HOLDS' MEETS EXPERIENCE"

Ryan Rugroden • Owner
405 Main St. St. Louis 101
Holliston WI 54146

Ph: (408) 526-2990
Cell: (408) 780-9171
RRRdrafing@gmail.com

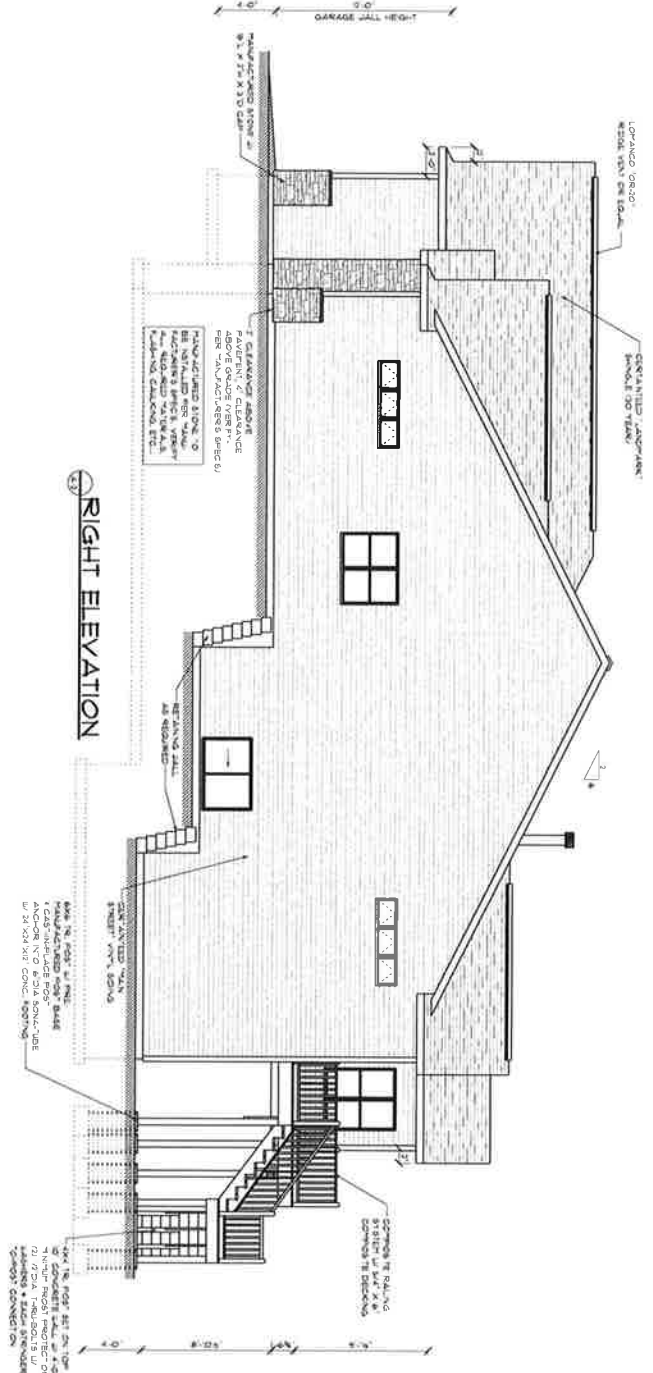

ABBREV.	DESCRIPTION
A-1	ABOVE BASED FLOOR
B-C-B	BOOKCASE
B-S	BEAR HO
C-1	CANTILEVER
C-2	CARBON MONOXIDE DETECTION
C-3	CARD OPENING
C-4	CORNER
C-5	CORNER
FINAL PLANS

PLAN NO. 16-0841

SHEET NO. 1

A-2

SHEET 2 OF 2

SCALE: 1/4" = 1'-0"

UNFINISHED SQ. FT.

FINISHED SQ. FT.

PRINT DATE: Wednesday, March 22, 2017

DRAWN BY: RYAN R.

CHECKED BY: REWONE

MILLS RESIDENCE

NICOLE & ERIC

RIDGEVIEW HEIGHTS SUBDIVISION

LOT 15, HIGHLAND DR.

L4 CROSS ST. 54601

THESE PLANS HAVE BEEN PREPARED BY AN EXPERIENCED DRAFTSMAN/ENGINEER AND NOT A REGISTERED ARCHITECT OR ENGINEER. ALTHOUGH ALL EFFORT HAS BEEN MADE TO AVOID ERRORS, THE CONTRACTOR IS RESPONSIBLE TO VERIFY ALL DIMENSIONS, SPACING, HEADERS, SIZE, STRUCTURAL INTEGRITY, AND COMPLIANCE WITH STATE AND LOCAL BUILDING CODES.

RUGRODEN

DRAFTING & DESIGN

THREE TECHNOLOGY YEARS EXPERIENCE

Ryan Rugroden - Owner

405 Main St. S., Suite 101

Indian WI 54636


Website: www.RugrodenDraftingAndDesign.com

Ph: (608) 536-2990

Cel: (608) 788-3171

RE: Building of gma.com

LOWER LEVEL FLOOR PLAN

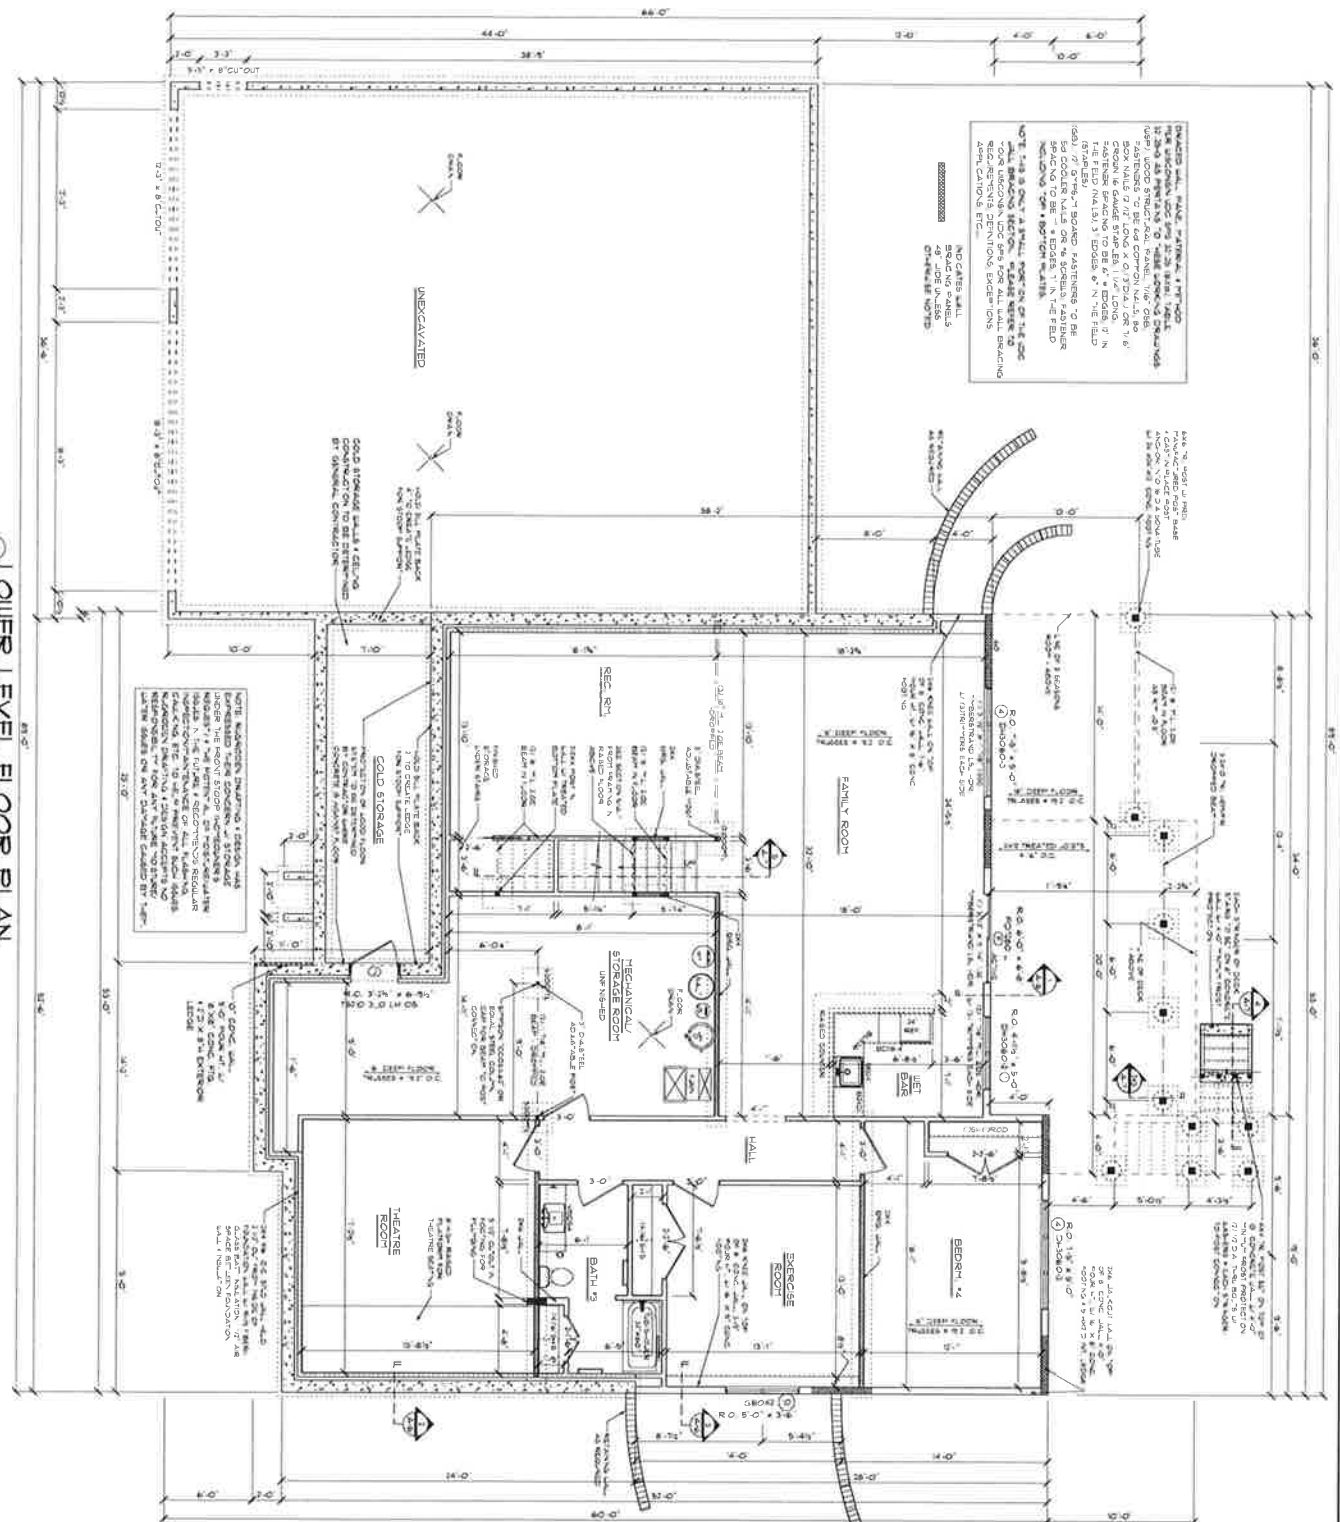

FINAL PLANS

PLAN NO. 1
NO. 16-0947
SHEET NO. 1

A-4

SCALE: 1/4" = 1'-0"

DATE: 03/20/21

REVISIONS:

PRINT DATE: Wednesday, March 20, 2021

MILLS RESIDENCE

NICOLE & ERIC


RIDGEVIEW HEIGHTS SUBDIVISION
LOT #3, HIGHLAND DR.
LA CROSSE WI 54601

THESE PLANS HAVE BEEN PREPARED BY AN EXPERIENCED DRAFTSMAN/DESIGNER AND NOT A REGISTERED ARCHITECT OR ENGINEER. ALTHOUGH ALL EFFORT HAS BEEN MADE TO AVOID ERRORS, THE CONTRACTOR IS RESPONSIBLE FOR ALL DIMENSIONS, BEAM & HEADER SIZES, STRUCTURAL INTEGRITY, COMPLIANCE WITH STATE AND LOCAL BUILDING CODES.

RUGRODEN
DRAFTING & DESIGN
Ryan Rugroden - Owner
405 Main St. S. Suite 101
Incline WI 54106
website: www.RugrodenDraftingAndDesign.com

PH (608) 526-2990
Cell (608) 780-2171
RRRugroden@gmail.com



FINAL PLANS

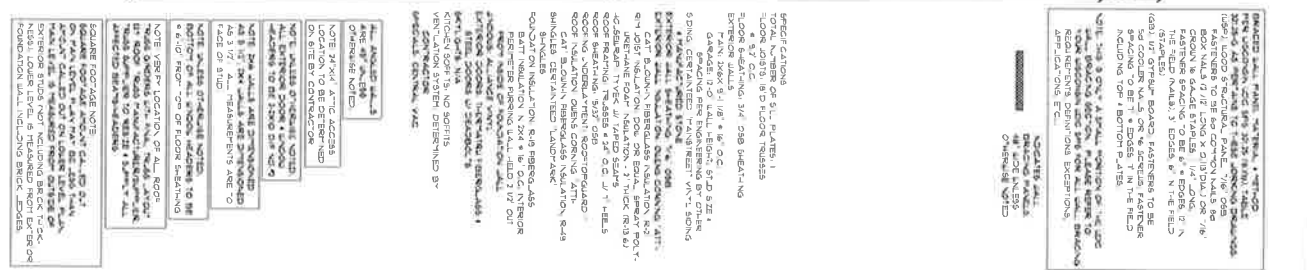

RUGRODEN
DRAFTING & DESIGN
LARGE TECHNOLOGY FERT EXPERIENCE

Ryan Rugroden - Owner
405 Main St. S., Suite 101
Helmets WI 54606

Ph. (608) 526-2990
Cell. (608) 780-2171
RUGRODdesign@gmail.com
website: www.RugrodenDraftingAndDesign.com

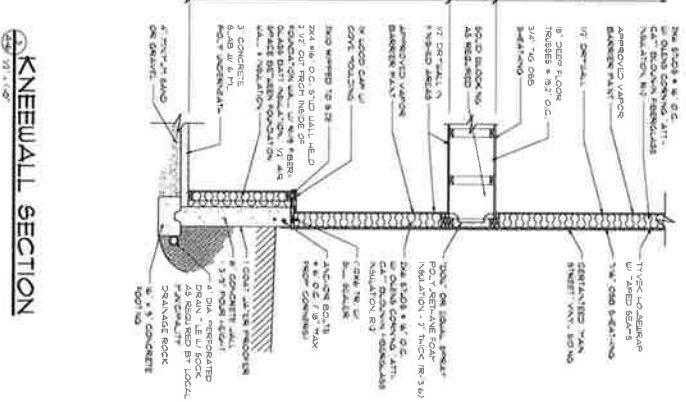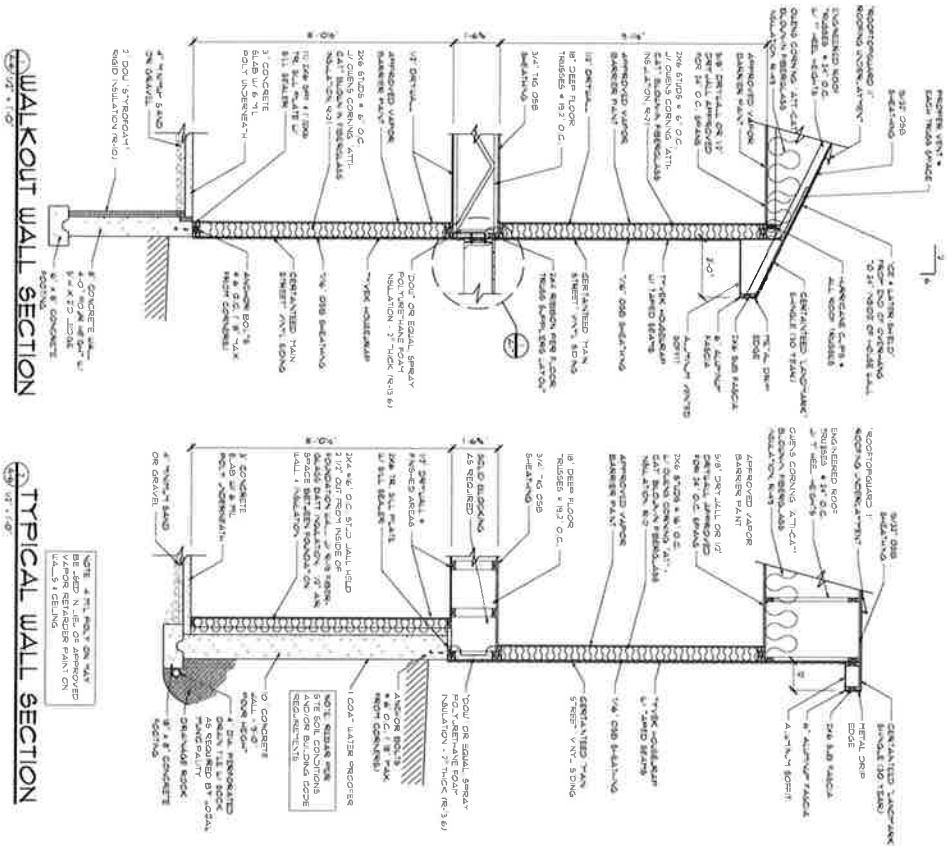

GENERAL CONTRACTOR TO VERIFY ALL ROUGH OPENINGS PRIOR TO ORDERING. IF THERE ARE ANY DISCREPANCIES, PLEASE LET ROUGHENING INDICATE A DESIGN ERROR SO WE CAN CORRECT THEM.

ITEM	QUANTITY	UNIT	DESCRIPTION	REMARKS
1	1.00	EA	DOOR	DOOR
2	1.00	EA	DOOR	DOOR
NOTE: DOORS LABELED AS "VINTAGE" WILL BE DETEERMINED BY ENGINEER WALL THICKNESS SEE POWERED SUPPLIED BY OTHER.

FINAL PLANS

PLAN NO.

NO. 16-0941

SCALE

SEE DRUGS

DATE

10/10/2017

SCALE

1/8" = 1'-0"

DATE

10/10/2017

SCALE

1/8" = 1'-0"

DATE

10/10/2017

MILLS RESIDENCE

NICOLE & ERIC

RDGEVIEW HEIGHTS SUBDIVISION

LOT #15, HIGHLAND DR.

LA CROSSE WI 54601

THESE PLANS HAVE BEEN PREPARED BY AN EXPERIENCED DRAFTSMAN/DESIGNER AND NOT A REGISTERED ARCHITECT OR ENGINEER. ALTHOUGH ALL EFFORT HAS BEEN MADE TO AVOID ERRORS, THE CONTRACTOR IS RESPONSIBLE TO VERIFY ALL DIMENSIONS, BEAM & HEADER SIZES, STRUCTURAL REQUIREMENTS, A COMPLIANCE WITH STATE AND LOCAL BUILDING CODES.

RUGRODEN DRAFTING & DESIGN

11111 11111 11111


11111 11111 11111

11111 11111 11111



11111 11111 11111

11111 11111 11111


0-1 - 000

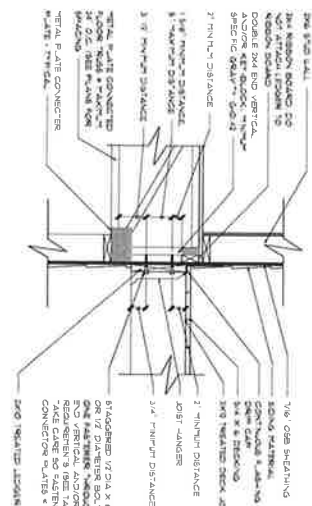



1000 • 1000

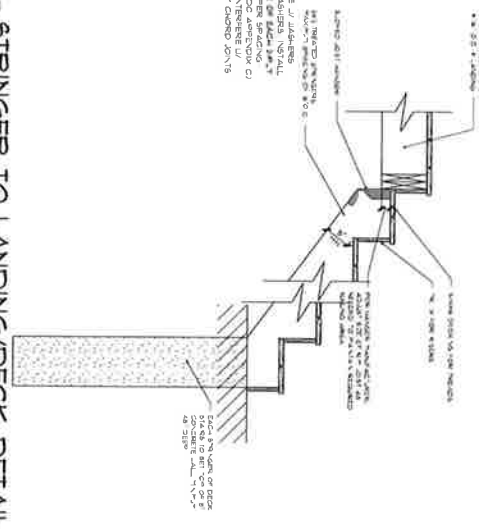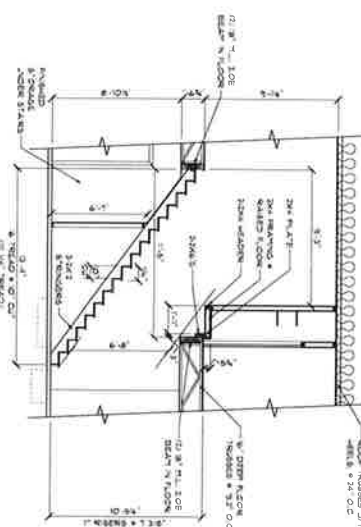
$$\frac{d}{dt} \left(\frac{1}{2} m v^2 \right) = \mathbf{F} \cdot \mathbf{v}$$


NOT TO SCALE

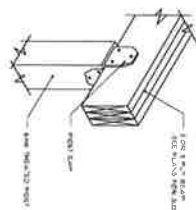

1000' ± 0.0"

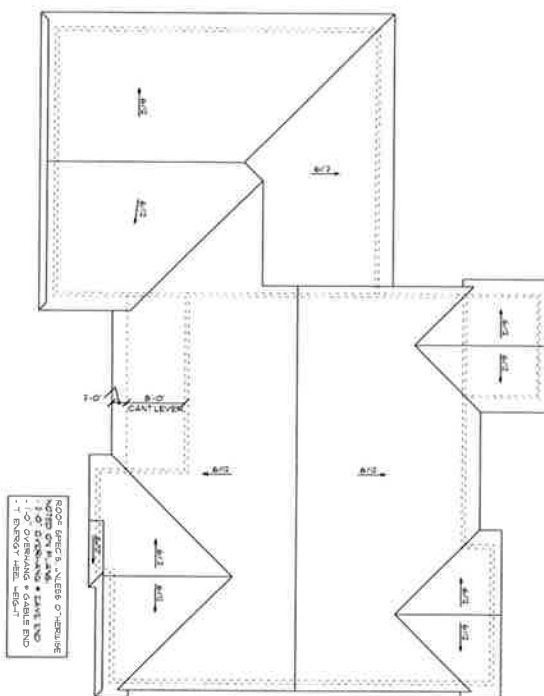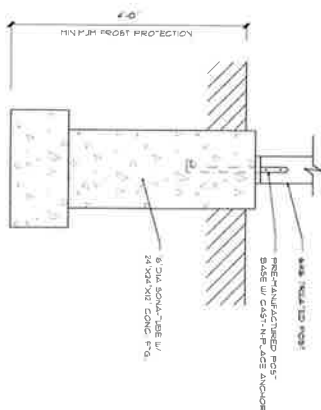

FINAL PLANS

PLAN NO. 8
NO. 16-0947

2001 100%

A-7

2-HEX-2-ONE

SCALE	DSY 3T
-------	--------

DSV 3T

SEE PAGE 10

2004.11.11

SEE DRUG 6	RYAN R.
RYAN R.	RYAN R.

RTAN R.	
---------	--

FINISHED SQ. FT.	GAR. SQ. FT.
------------------	--------------

GAN 50 FT.

--	--

[illegible]

SCREEN PORCH 50 FT	REVISIONS
-----------------------	-----------

REVISIONS

1	2	
---	---	---	---	---	---	---	---	---	----	----	-----

MILLS RESIDENCE
NICOLE & ERICK

RIDGEVIEW HEIGHTS SUBDIVISION
LOT #75, HIGHLAND DR.
LA CROSSE WI 54601

THESE PLANS HAVE BEEN PREPARED BY AN EXPERIENCED DRAFTSMAN/ENGINEER AND NOT A REGISTERED ARCHITECT OR ENGINEER. ALTHOUGH ALL EFFORT HAS BEEN MADE TO AVOID ERRORS, THE CONTRACTOR IS RESPONSIBLE TO VERIFY ALL DIMENSIONS, BEAM & WEIRER SIZES, STRUCTURAL INTEGRITY & COMPLIANCE WITH STATE AND LOCAL BUILDING CODES.

RUGRODEN
ED
DRAFTING & DESIGN

Ryan Rugniden - Owner
405 Main St. S., Suite 101
Holmen WI 54636
Ph. (608) 526-2990
Cell. (608) 780-2171
快捷定稿drilling@gmail.com
website: www.RegreenHeatingAndDesign.com