




FRONT ELEVATION



FIRST FLOOR PLAN

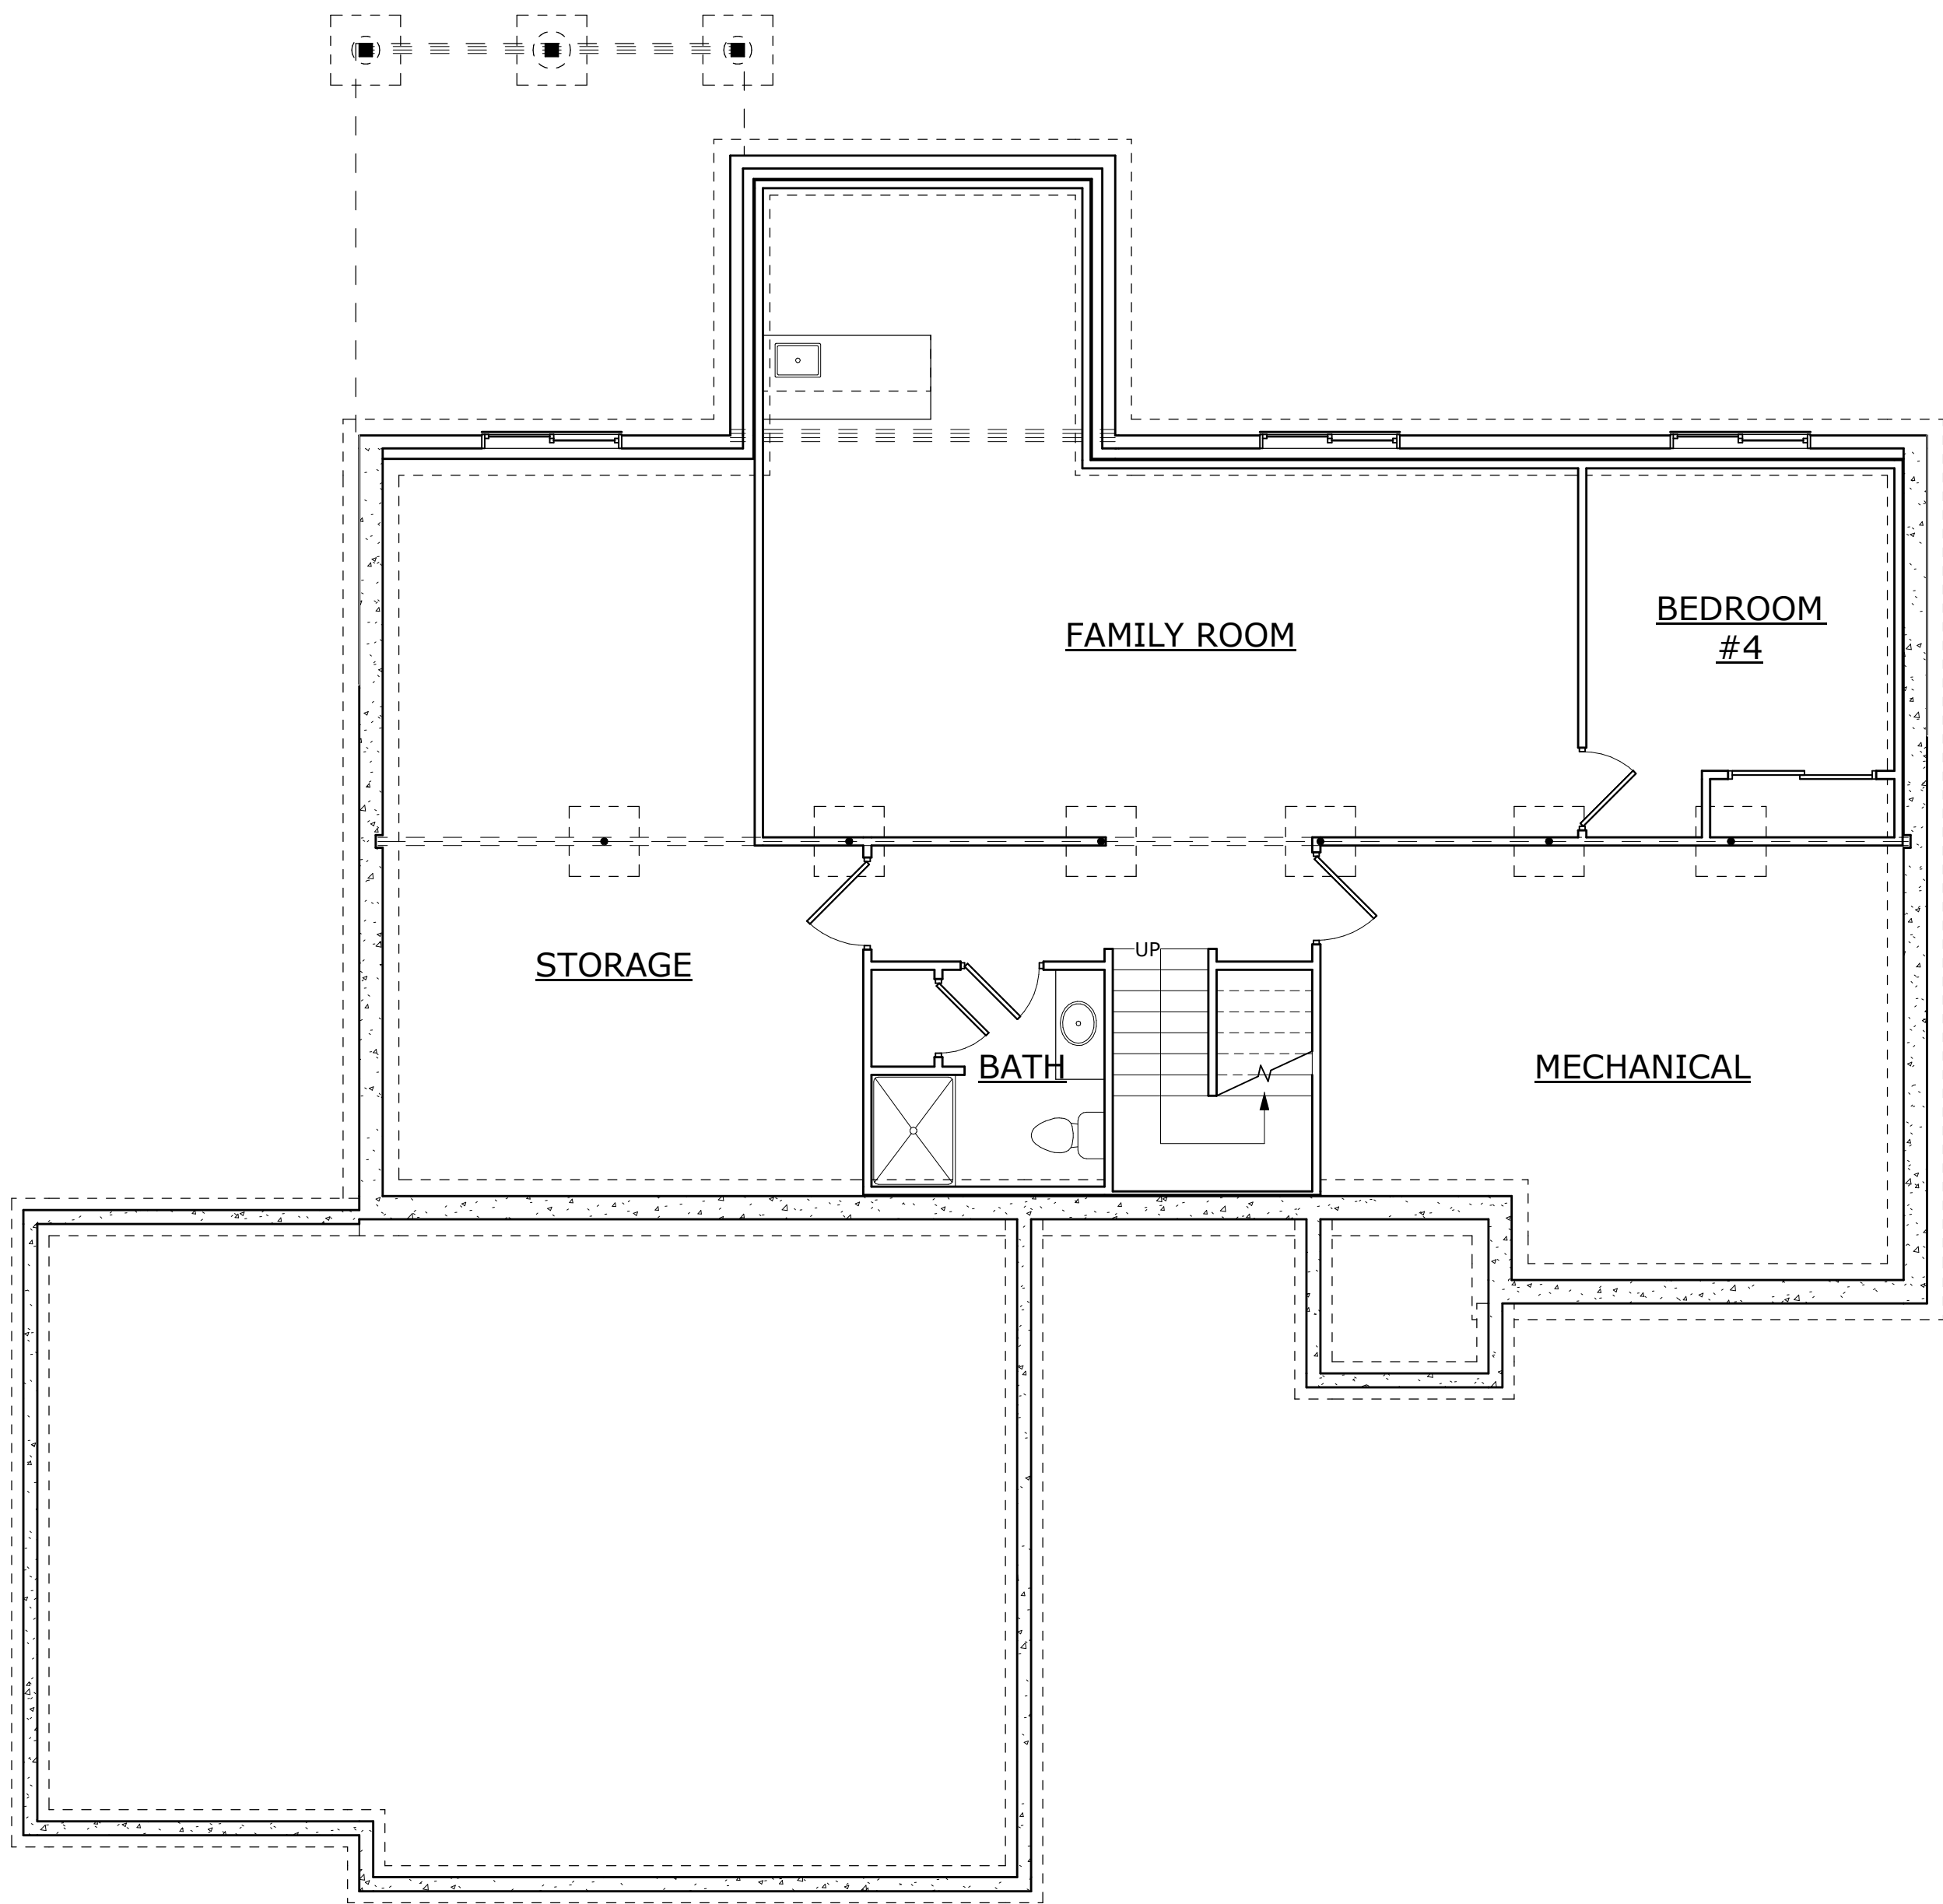

FOUNDATION PLAN


FINAL PLAN

DESIGNER: TOMI PERL

SCALE: As indicated

SHEET NO: A5

PROJECT NO: R25-131-K

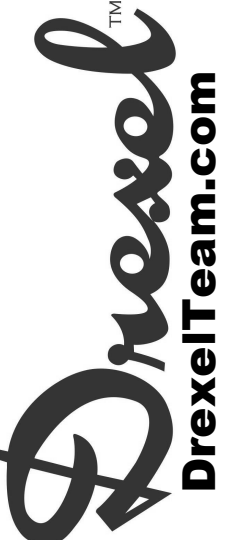

DrexelTeam.com

LASWELL RESIDENCE

AMERICAN DREAM BUILDERS

LOT 22

LINCOLN WAY

SHEBOYGAN, WI

COPYRIGHT © 2025

COMPANY THESE BUILDING RIGHTS OF ARE RESERVED BY AMERICAN DREAM BUILDERS. NO PART OF THIS DOCUMENT MAY BE REPRODUCED OR TRANSMITTED IN ANY FORM OR BY ANY MEANS, ELECTRONIC OR MECHANICAL, INCLUDING PHOTOCOPYING, RECORDING, OR BY ANY INFORMATION STORAGE AND RETRIEVAL SYSTEM, WITHOUT PERMISSION IN WRITING FROM AMERICAN DREAM BUILDERS.

ALTHOUGH EVERY EFFORT WILL BE MADE BY THE ARCHITECT TO ENSURE THE ACCURACY OF THE INFORMATION CONTAINED HEREIN, THE ARCHITECT MAKES NO WARRANTY, REPRESENTATION OR GUARANTEE, EXPRESS OR IMPLIED, AS TO THE ACCURACY, COMPLETENESS, OR SUITABILITY OF THE INFORMATION CONTAINED HEREIN FOR ANY PARTICULAR PURPOSE.

BID PLAN

BID REV.

BID REV.

BID REV.

FINAL PLAN

FINAL PLAN REV.

02/24/2025

2/10/2025

3/15/2025

3/17/2025

4/15/2025

4/16/2025

CAG

TJP

TJP

TJP

TJP

TJP