




SCALE = 1"=10'

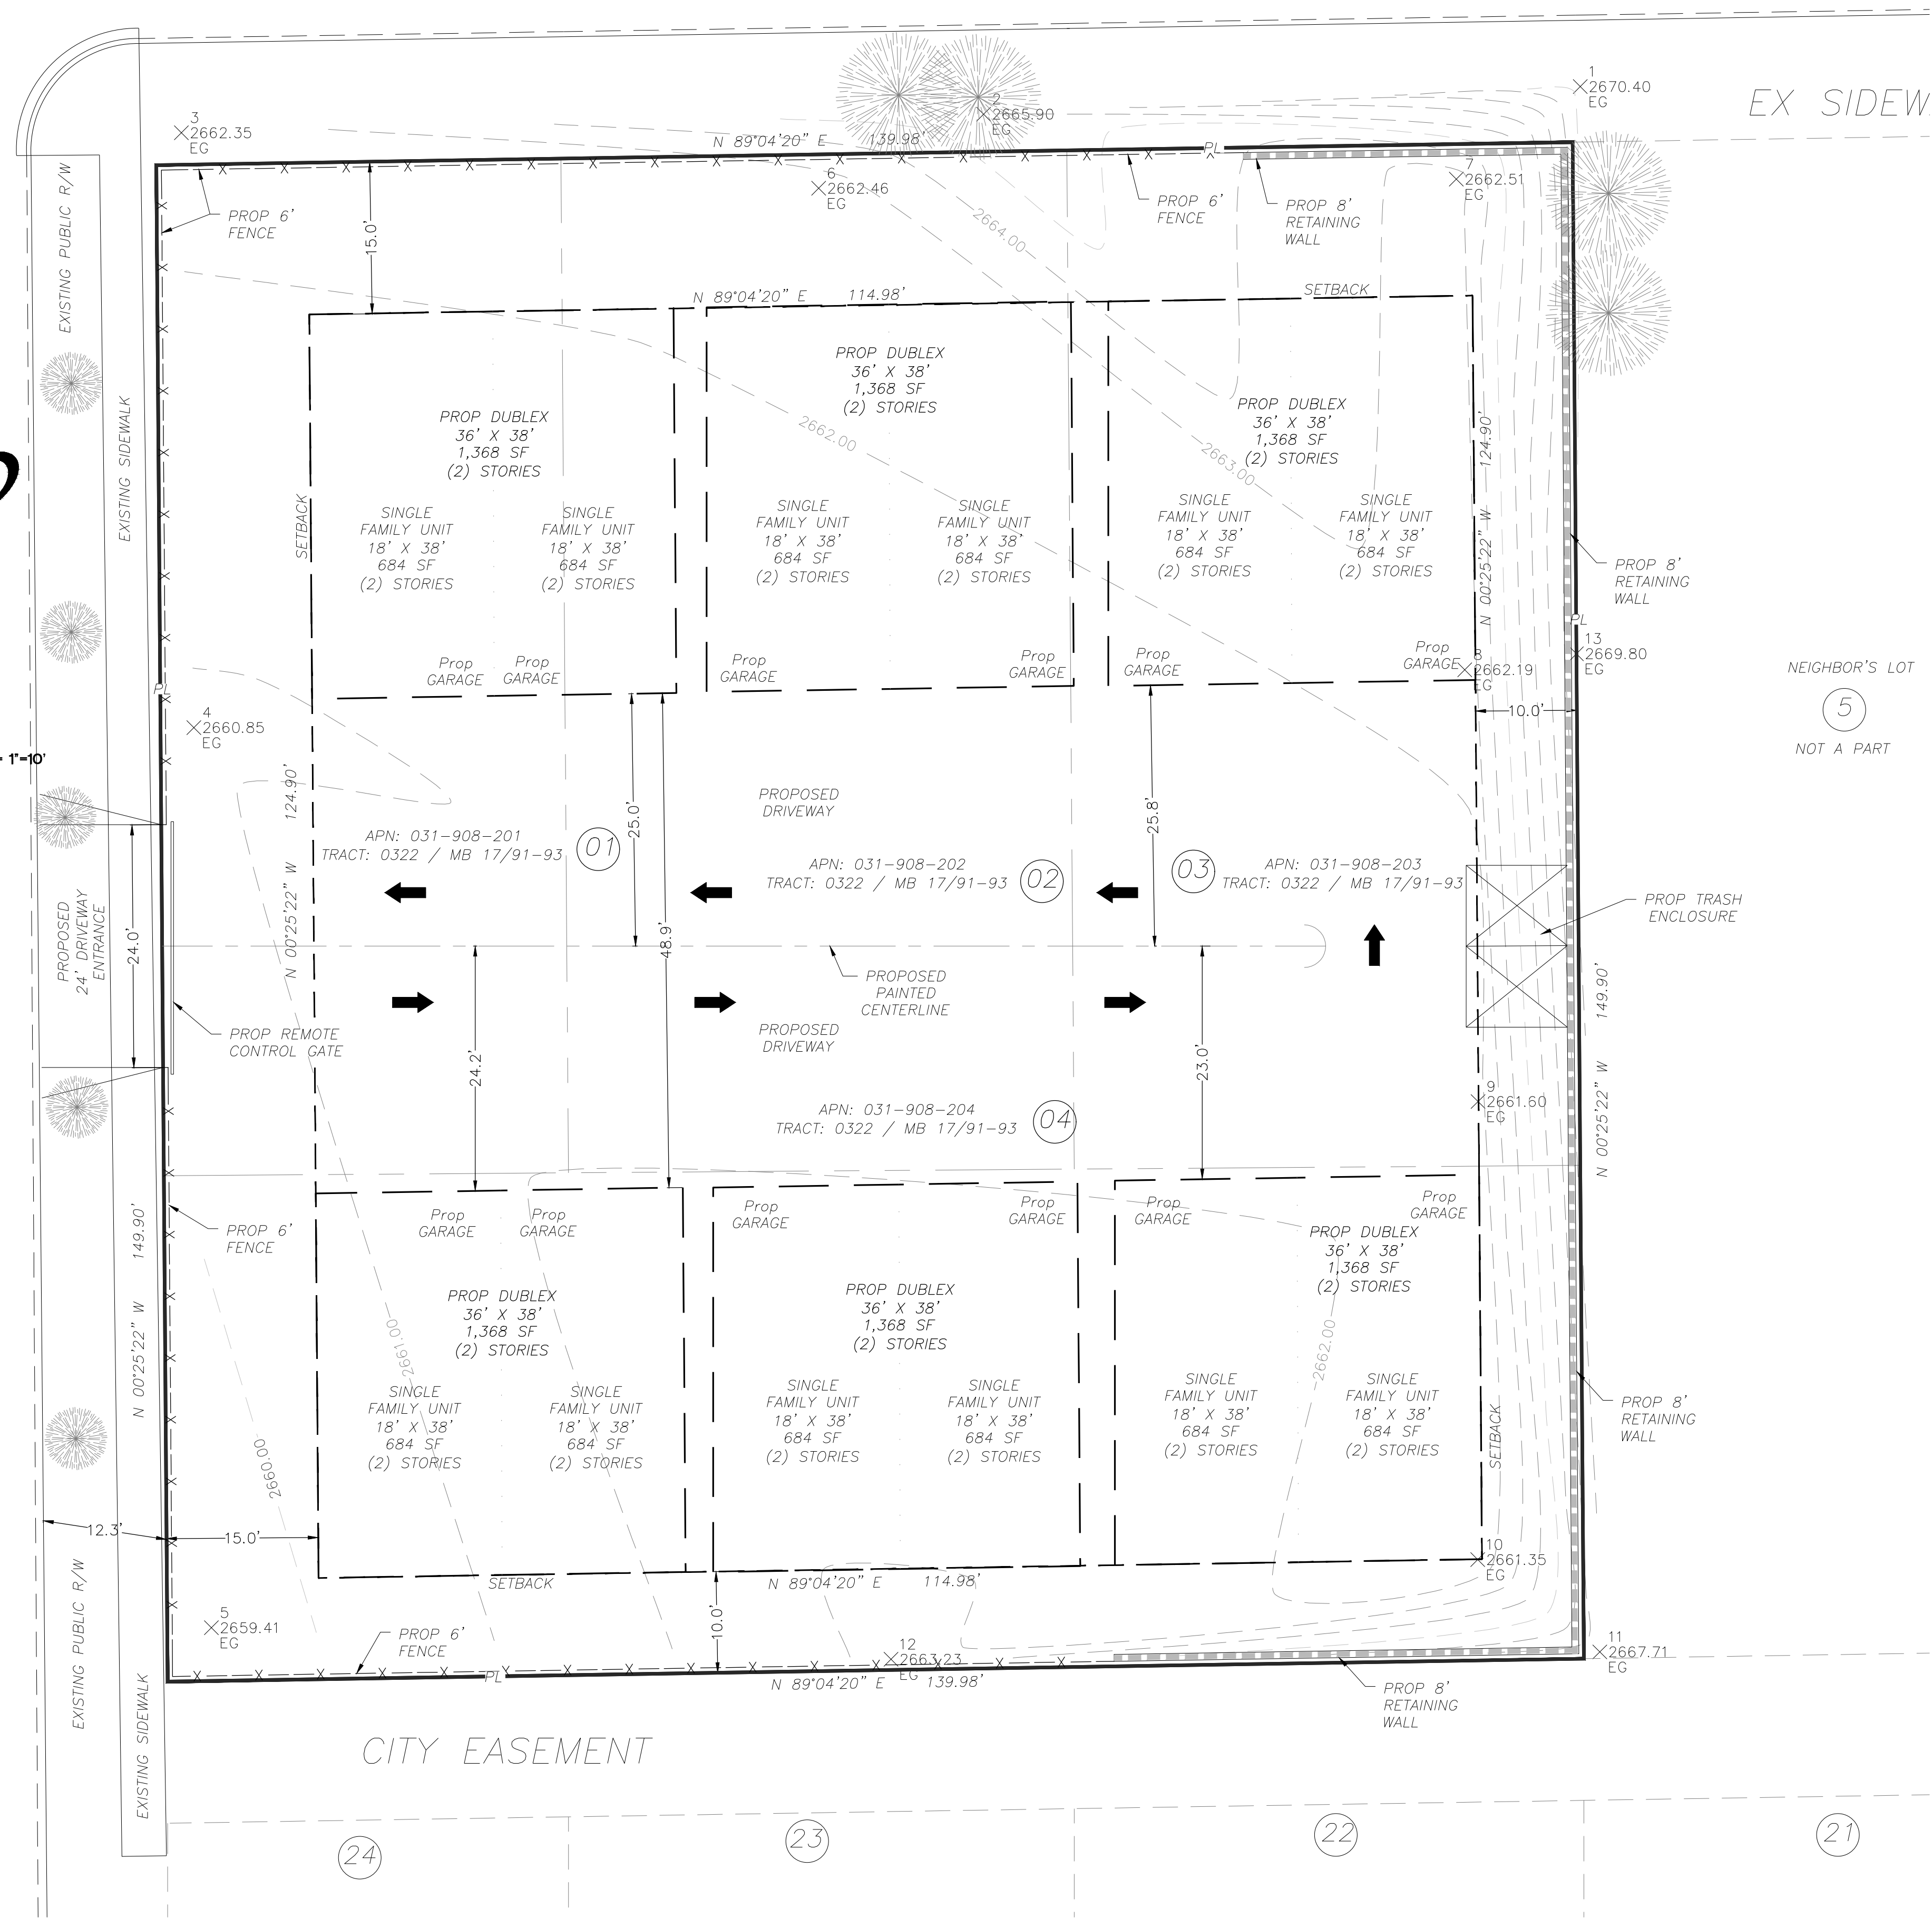

CITY EASEMENT

SITE PLAN

DORI AZO	
CITY OF YUCAIPA	
SITE PLAN	
PROPERTY OWNER: DORI AZO YUCAIPA AUTO CLINIC 35207 YUCAIPA BLVD. YUCAIPA, CA 92399	
SHEET	1 OF 1

DESIGNED BY ROY WALTERS