



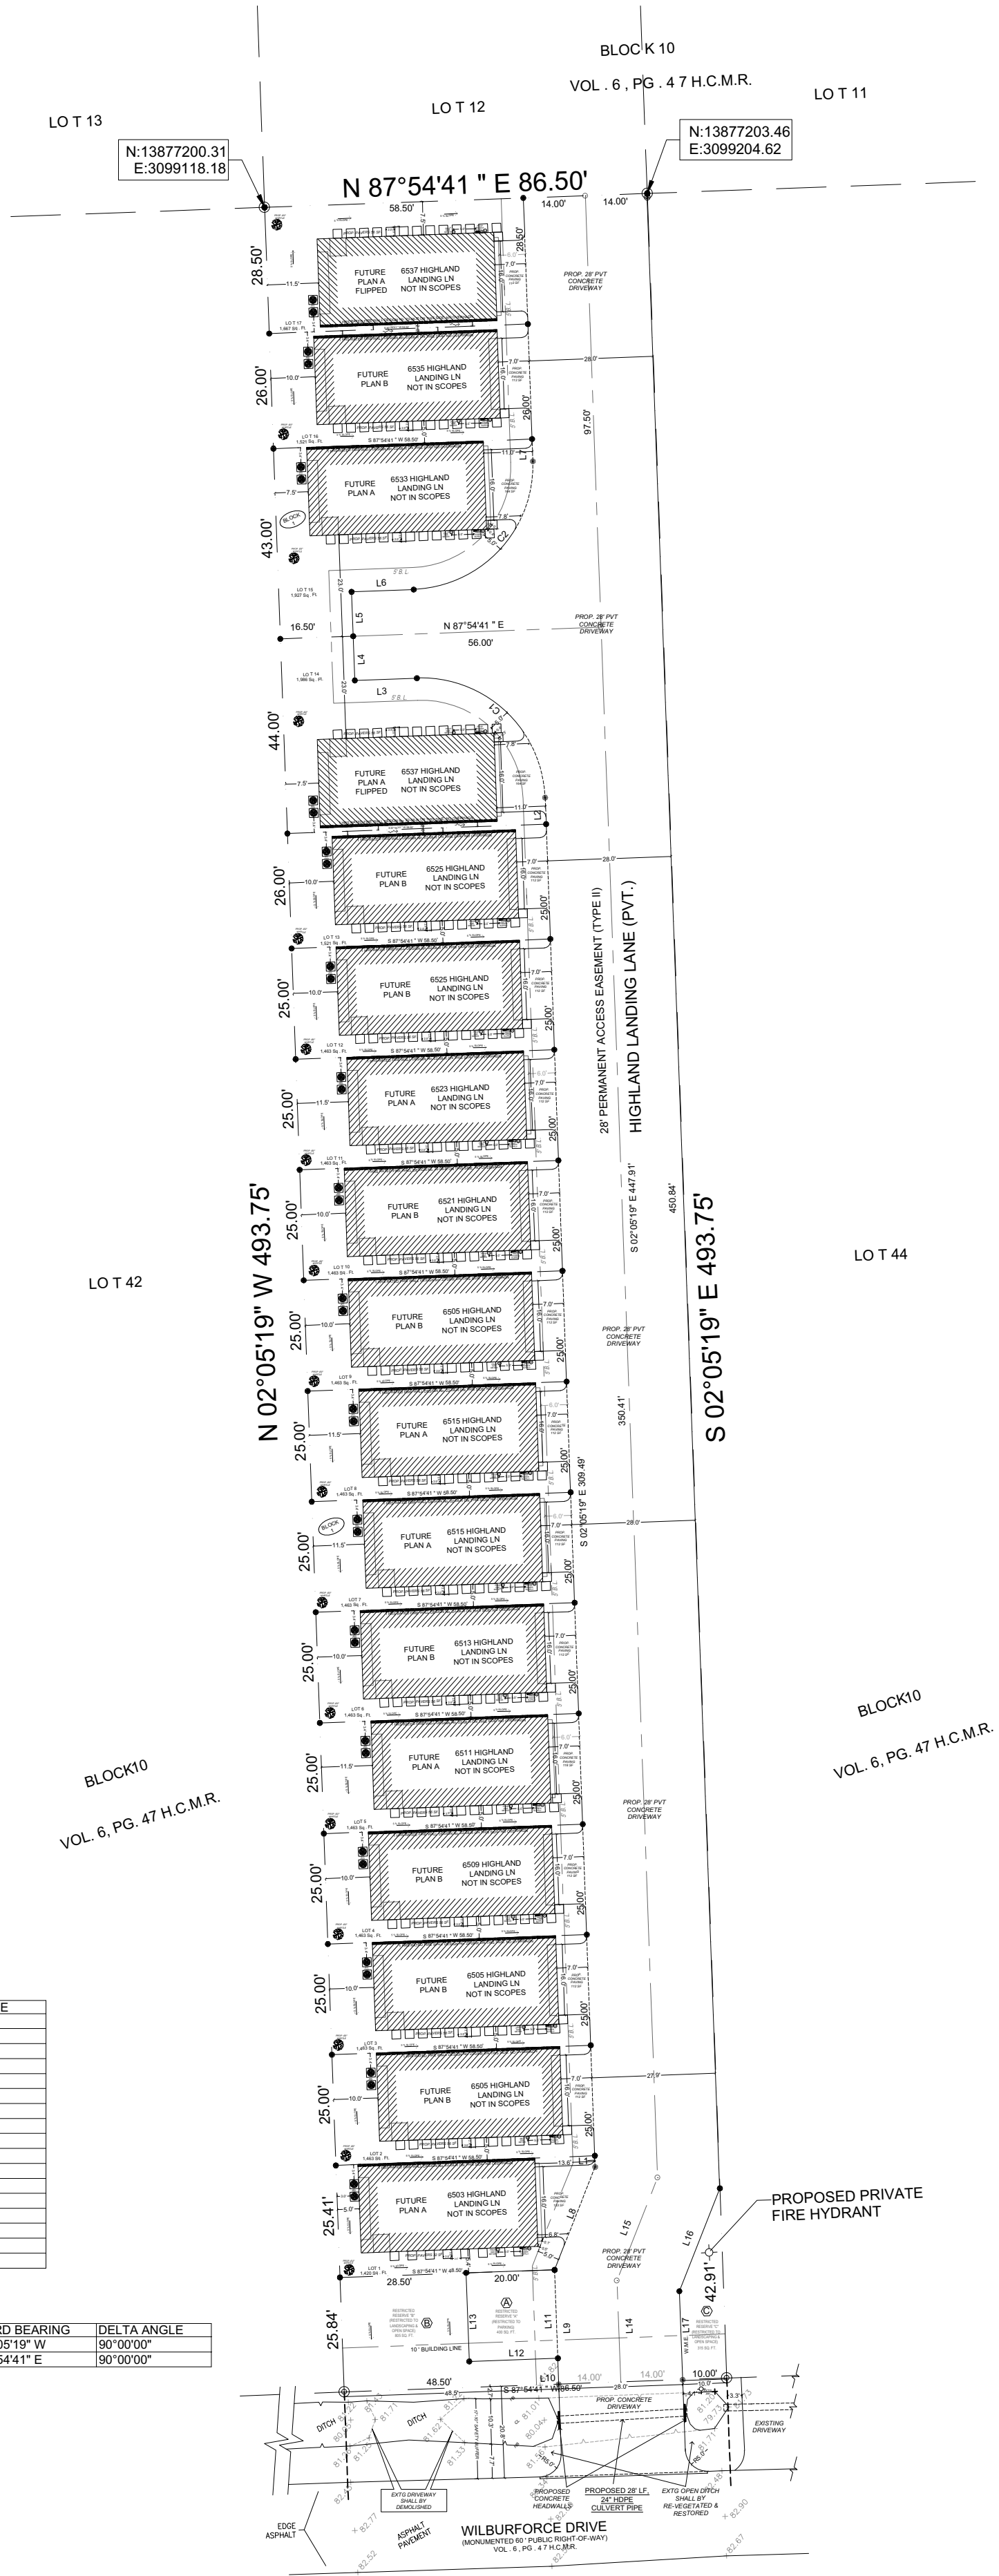

City of Houston Texas

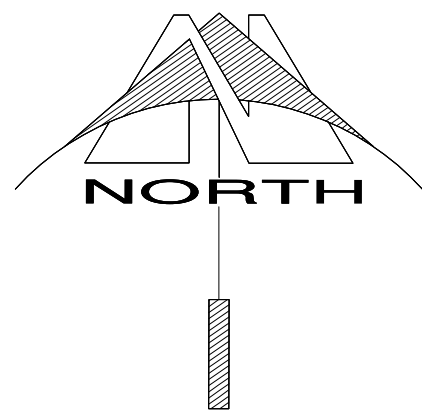

24090171

REVIEWED FOR COMPLIANCE
Performance of this review does not relieve the applicant from full responsibility to comply with all applicable codes, ordinances and regulations.
1/12/24

REVISIONS:

BY:

EZ PLANS &
PERMITS

SITE PLAN

NEW HOUSE DEVELOPMENT

6503,6505,6507,6509,6511,6513,6515,6517,6519,6521,6523,
6525,6527,6529,6533,6535,6537 HIGHLAND LANDING LN.
HOUSTON, TX 77091

RECOMMENDED APPROVAL
PLANNING AND DEVELOPMENT
DEPARTMENT

DEVELOPMENT SERVICES

Ed Buckley 11/6/2024

LANDSCAPING NOT REQUIRED

*Site work only

*Sidewalk
exempt per
mayor's memo
(9/24/24)

DATE:

October 22, 2024

SCALE:

1:30 (24X36)

DRAWN BY:

PLAN:

SHEET:

A.1

SHEET NO. OF NO.