

(N 78°20'21" E 229.93')

LOT 54
MULTI LEVEL
BUILDING


(N 53°07'27" E 191.80')

LOT 54

(N 26°19'57" W 153.00')

IONS
DISTANCE

1 MIDDLE (2nd LEVEL) FLOOR PLAN
SCALE: 1/8" = 1'-0"

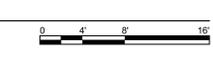

HALONEN ARCHITECTURE
26432 El Mar Drive
Mission Viejo, CA 92691
(949) 582-5960
<lhalonen@sbcglobal.net>


BURKE ENGINEERING (STRUCTURAL ENGINEER)
34167 PCH #D
Dana Point, CA 92629
(949) 226-7130
<leo@burkepe.com>

TOAL ENGINEERING (GRADING ENGINEER)
139 Avenida Navarro
San Clemente, CA 92672
(949) 492-8526
<AToal@toalengineering.com>

GLOBAL-GEO ENGINEERING (SOLIDS ENGINEER)
3 Corporate Park, Ste 270
Irvine, CA 92606
(949) 221-0900
<global@globalgeo.net>

RDM SURVEYING, INC. (TOPOGRAPHIC SURVEY)
23016 Lake Forest Drive #409
Laguna Hills, CA 92653
(949) 422-1869
<rdfsurveying@cox.net>

TRENT HOFFERBER (LANDSCAPE ARCHITECT)
34167 PCH, Ste. B
Dana Point, CA 92629
(949) 493-1945
<th@trent.occoxmail.com>

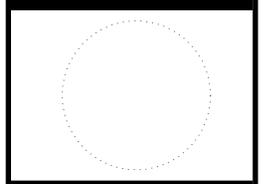

HARRIS 2-STORY PLAN

1425 Samoa Way
Laguna Beach, CA 92651

OWNER:
James L. Harris Family Limited Partnership
17627 Cedar Creek Canyon Drive
Dallas, TX 75252
(214) 384-8769
jamesharris@sbcglobal.net


MARK	DATE	DESCRIPTION

PROJECT NO: 2121
DATE: 1/9/2026
DRAWN BY: LH
COPYRIGHT

SHEET TITLE
POOL SITE PLAN

A-1.1

SHEET 2 OF 27

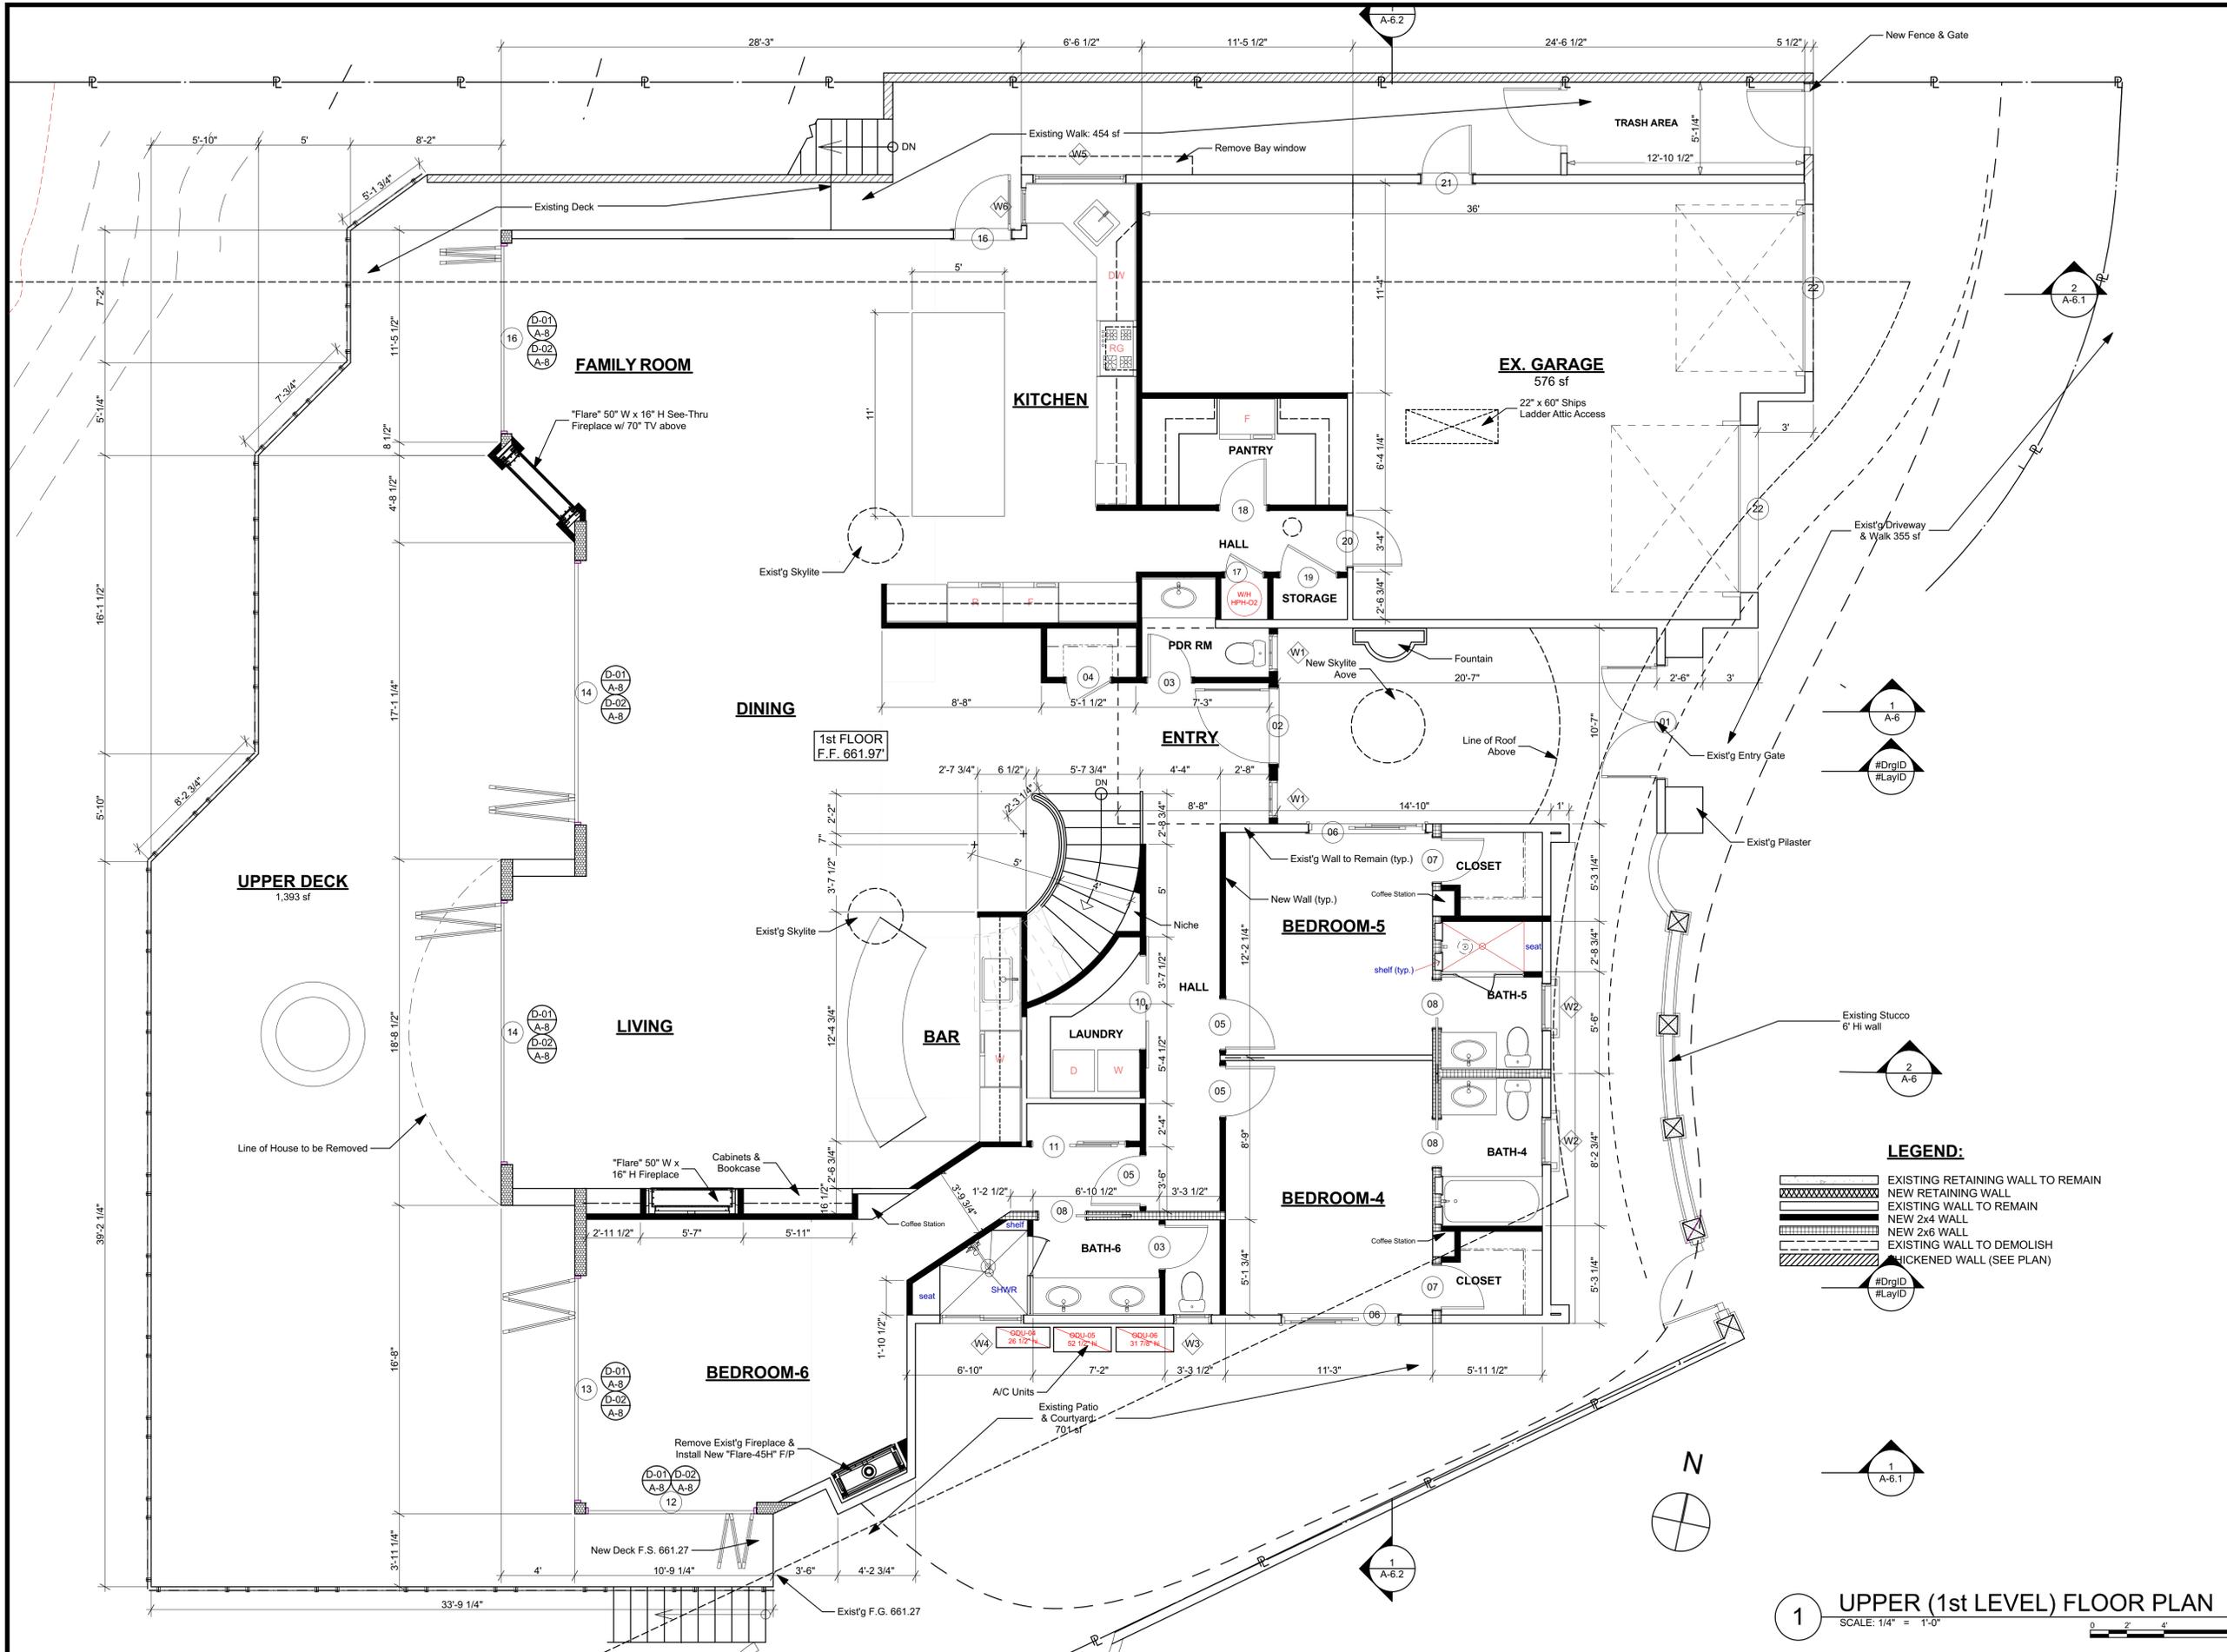

LEGEND:

- EXISTING RETAINING WALL TO REMAIN
- NEW RETAINING WALL
- EXISTING WALL TO REMAIN
- NEW 2x4 WALL
- NEW 2x6 WALL
- EXISTING WALL TO DEMOLISH
- THICKENED WALL (SEE PLAN)

#DrgID
#LayID

1 UPPER (1st LEVEL) FLOOR PLAN
SCALE: 1/4" = 1'-0"

HALONEN ARCHITECTURE
26432 El Mar Drive
Mission Viejo, CA 92691
(949) 582-5960
<halonen@sbcglobal.net>

BURKE ENGINEERING (STRUCTURAL ENGINEER)
34167 PCH #1D
Dana Point, CA 92629
(949) 226-7130
<leo@burkepe.com>

TOAL ENGINEERING (GRADING ENGINEER)
139 Avenida Navarro
San Clemente, CA 92672
(949) 492-8526
<AToal@toalengineering.com>

GLOBAL-GEO ENGINEERING (SOILS ENGINEER)
3 Corporate Park, Ste 270
Irvine, CA 92606
(949) 221-0900
<global@globalgeo.net>

RDM SURVEYING, INC. (TOPOGRAPHIC SURVEY)
23016 Lake Forest Drive #409
Laguna Hills, CA 92653
(949) 422-1869
<rdfsurveying@cox.net>

TRENT HOFFERBER (LANDSCAPE ARCHITECT)
34167 PCH, Ste. B
Dana Point, CA 92629
(949) 493-1945
<th@trent.cocoxmail.com>


HARRIS 2-STORY PLAN
1425 Samoa Way
Laguna Beach, CA 92651

OWNER:
James L. Harris Family Limited Partnership
17627 Cedar Creek Canyon Drive
Dallas, TX 75252
(214) 384-8769
jamesharris@sbcglobal.net

MARK	DATE	DESCRIPTION

SHEET TITLE

PROPOSED UPPER (1st LEVEL) FLOOR PLAN

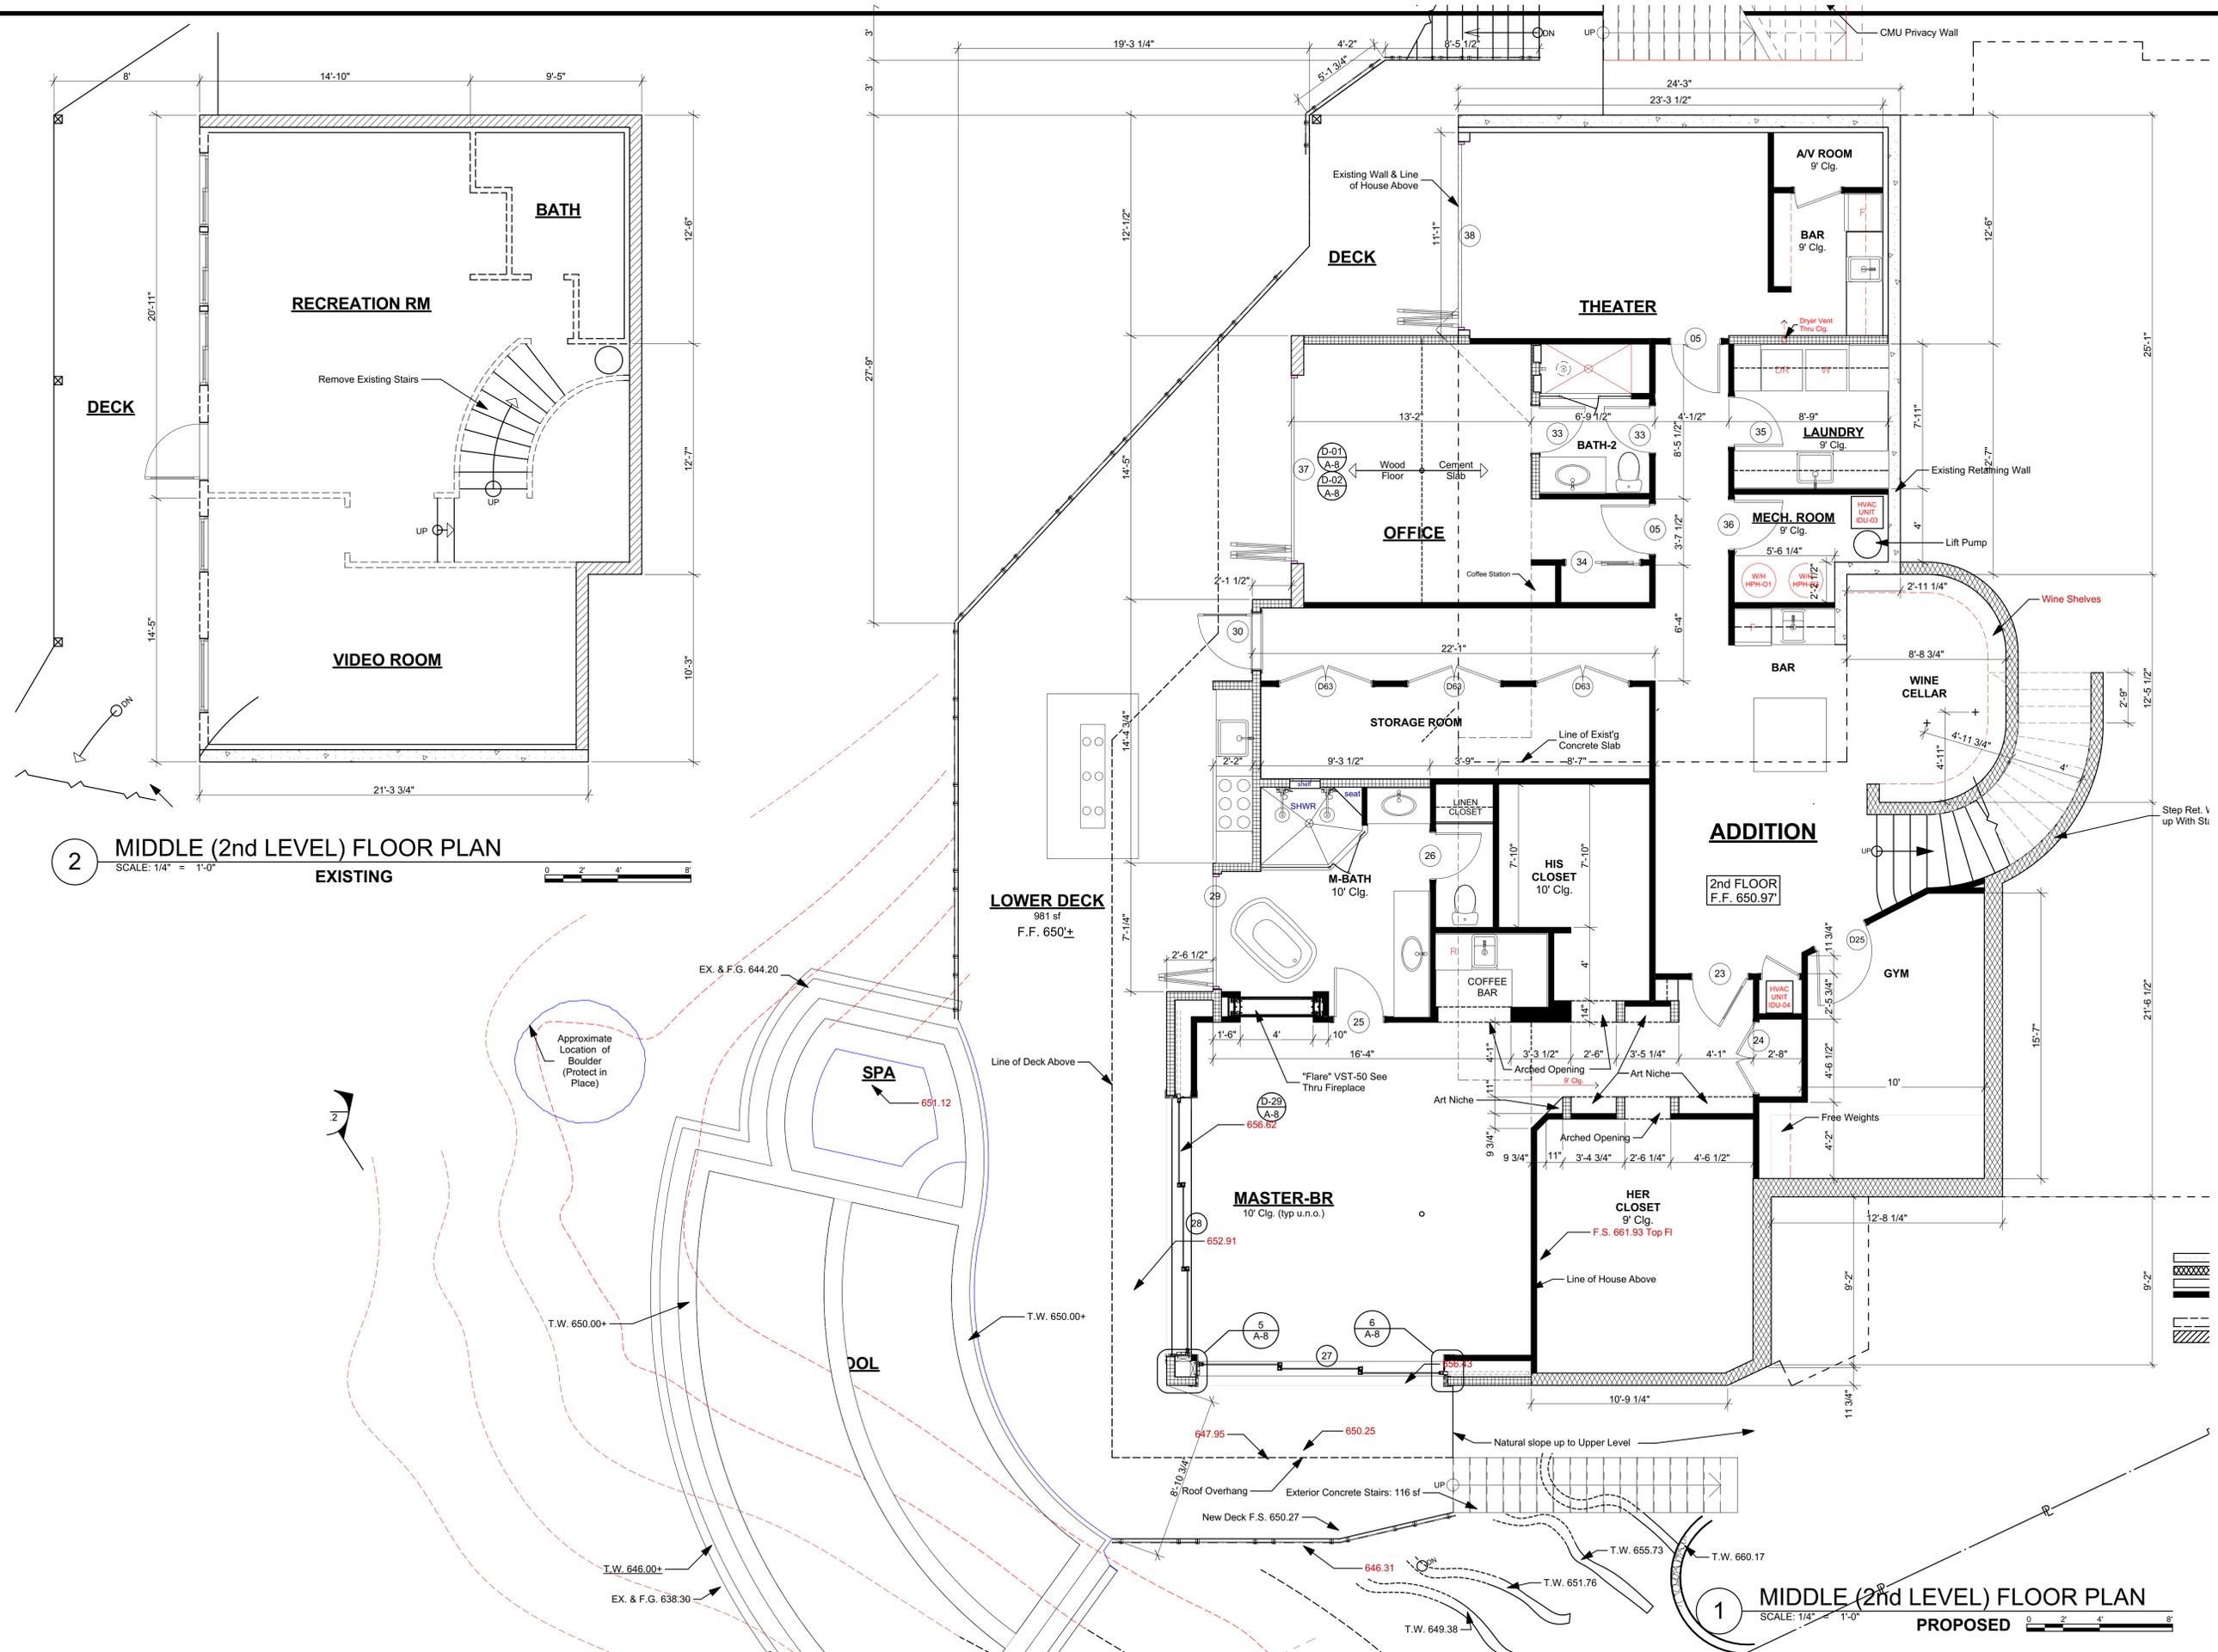

2 MIDDLE (2nd LEVEL) FLOOR PLAN
 SCALE: 1/4" = 1'-0"
 EXISTING

1 MIDDLE (2nd LEVEL) FLOOR PLAN
 SCALE: 1/4" = 1'-0"
 PROPOSED

HALONEN ARCHITECTURE
 26432 El Mar Drive
 Mission Viejo, CA 92691
 (949) 582-5960
 <halonen@sbcglobal.net>


BURKE ENGINEERING (STRUCTURAL ENGINEER)
 34167 PCH #1D
 Dana Point, CA 92629
 (949) 226-7130
 <leo@burke.com>

TOAL ENGINEERING (GRADING ENGINEER)
 139 Avenida Navarro
 San Clemente, CA 92672
 (949) 492-8526
 <AToal@toalengineering.com>

GLOBAL-GEO ENGINEERING (SOILS ENGINEER)
 3 Corporate Park, Ste 270
 Irvine, CA 92606
 (949) 221-0900
 <global@globalgeo.net>

RDM SURVEYING, INC. (TOPOGRAPHIC SURVEY)
 23016 Lake Forest Drive #409
 Laguna Hills, CA 92653
 (949) 422-1869
 <rdmsurveying@cox.net>

TRENT HOFFERBER (LANDSCAPE ARCHITECT)
 34167 PCH, Ste. B
 Dana Point, CA 92629
 (949) 493-1945
 <th@trent.cocoxmail.com>

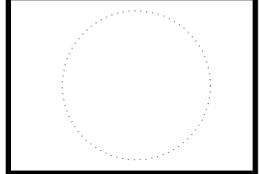

HARRIS 2-STORY PLAN

1425 Samoa Way
 Laguna Beach, CA 92651

OWNER:
James L. Harris Family Limited Partnership
 17627 Cedar Creek Canyon Drive
 Dallas, TX 75252
 (214) 384-8769
 jamesharris@sbcglobal.net

MARK	DATE	DESCRIPTION

PROJECT NO:	2121
DATE:	1/9/2026
DRAWN BY:	LH
COPYRIGHT	

MIDDLE (2nd LEVEL) PROPOSED & EXISTING FLOOR PLAN

A-3

SHEET 6 OF 27



1 SOUTHWEST VIEW
SCALE: 1:43.46



2 SOUTH VIEW
SCALE: 1:42.07

HALONEN ARCHITECTURE
26432 El Mar Drive
Mission Viejo, CA 92691
(949) 582-5960
<lhalonen@sbcglobal.net>

BURKE ENGINEERING (STRUCTURAL ENGINEER)
34167 PCH #1D
Dana Point, CA 92629
(949) 226-7130
<leo@burkepe.com>

TOAL ENGINEERING (GRADING ENGINEER)
139 Avenida Navarro
San Clemente, CA 92672
(949) 492-8526
<AToal@toalengineering.com>

GLOBAL-GEO ENGINEERING (SOLILS ENGINEER)
3 Corporate Park, Ste 270
Irvine, CA 92606
(949) 221-0900
<global@globalgeo.net>

RDM SURVEYING, INC. (TOPOGRAPHIC SURVEY)
23016 Lake Forest Drive #409
Laguna Hills, CA 92653
(949) 422-1869
<rdmsurveying@cox.net>

TRENT HOFFERBER (LANDSCAPE ARCHITECT)
34167 PCH, Ste. B
Dana Point, CA 92629
(949) 493-1945
<th@trent.occoxmail.com>



HARRIS 2-STORY PLAN

1425 Samoa Way
Laguna Beach, CA 92651

OWNER:
James L. Harris Family Limited Partnership
17627 Cedar Creek Canyon Drive
Dallas, TX 75252
(214) 384-8769
jamesharris@sbcglobal.net

MARK	DATE	DESCRIPTION

PROJECT NO: 2121
DATE: 1/9/2026
DRAWN BY: LH
COPYRIGHT

SHEET TITLE
RENDERED VIEWS

R-1



3 FRONT VIEW FROM NORTHWEST



2 SOUTHEAST VIEW OF FRONT



1 FRONT VIEW

HALONEN ARCHITECTURE
 26432 El Mar Drive
 Mission Viejo, CA 92691
 (949) 582-5960
 <lhalonen@sbcglobal.net>

BURKE ENGINEERING (STRUCTURAL ENGINEER)
 34167 PCH #1D
 Dana Point, CA 92629
 (949) 226-7130
 <leo@burkepe.com>

TOAL ENGINEERING (GRADING ENGINEER)
 139 Avenida Navarro
 San Clemente, CA 92672
 (949) 492-8526
 <AToal@toalengineering.com>

GLOBAL-GEO ENGINEERING (SOILS ENGINEER)
 3 Corporate Park, Ste 270
 Irvine, CA 92606
 (949) 221-0900
 <global@globalgeo.net>

RDM SURVEYING, INC. (TOPOGRAPHIC SURVEY)
 23016 Lake Forest Drive #409
 Laguna Hills, CA 92653
 (949) 422-1869
 <rdmsurveying@cox.net>

TRENT HOFFERBER (LANDSCAPE ARCHITECT)
 34167 PCH, Ste. B
 Dana Point, CA 92629
 (949) 493-1945
 <th@trent.occxmail.com>



HARRIS 2-STORY PLAN

1425 Samoa Way
 Laguna Beach, CA 92651

OWNER:
James L. Harris Family Limited Partnership
 17627 Cedar Creek Canyon Drive
 Dallas, TX 75252
 (214) 384-8769
 jamesharris@sbcglobal.net

MARK	DATE	DESCRIPTION

PROJECT NO: 2121
 DATE: 1/9/2026
 DRAWN BY: LH
 COPYRIGHT

SHEET TITLE
FRONT VIEWS

R-4