




EAST ELEVATION (C)

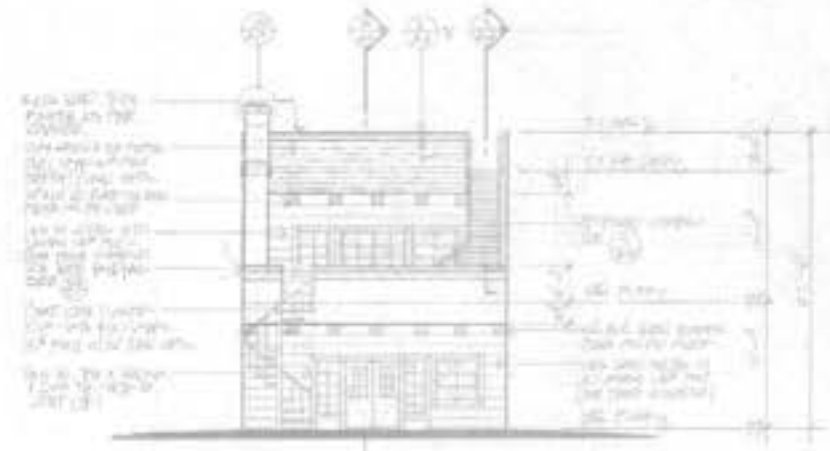

NORTH ELEVATION (A)

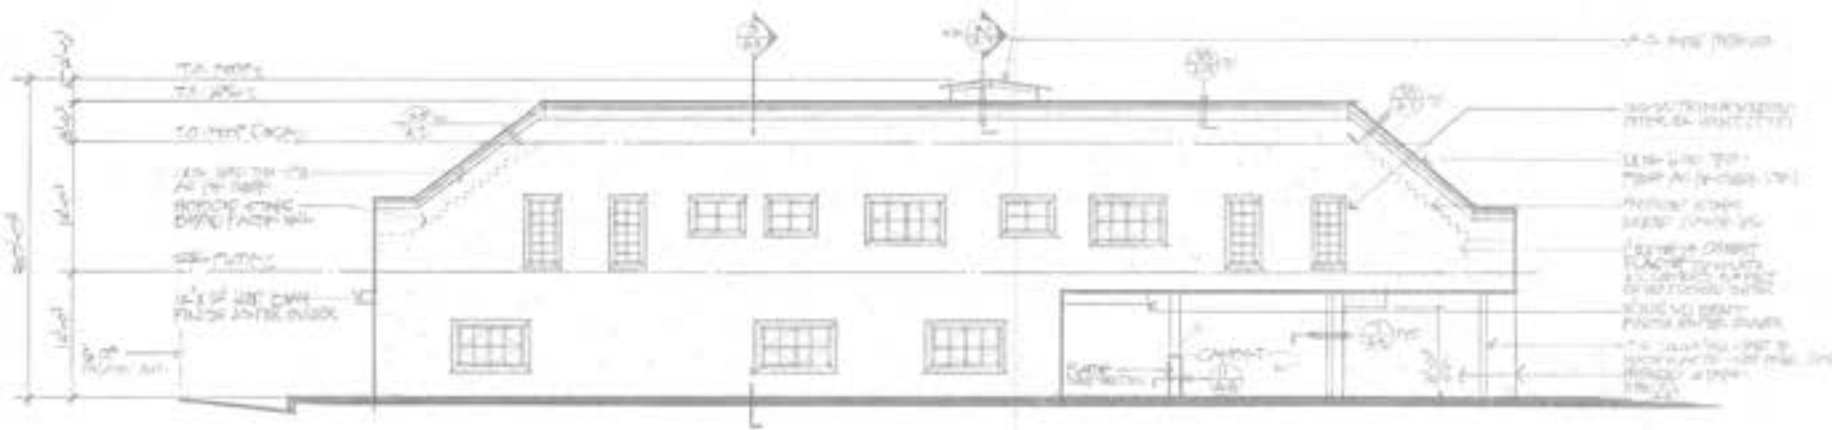

WEST ELEVATION (D)

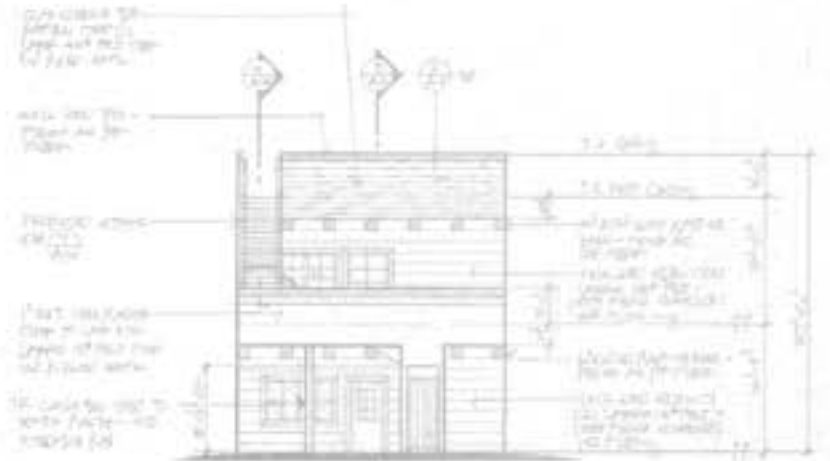

SOUTH ELEVATION (B)

EXTERIOR ELEVATIONS


NO.	REVISION

PROPOSED DUPLEX
 11000 RIVERVIEW BLVD.
 WOODLAND HILLS, CALIF. 91364
 (818) 887-9420


John J. Labriola
 & Associates
 designers

19720 Ventura Blvd.
 Suite 4
 Woodland Hills, CA
 (818) 887-9420

DATE: 11/11/88
 SCALE: 1/4" = 1'-0"
 DRAWN BY: JLL
 CHECKED BY: JLL
 11-4

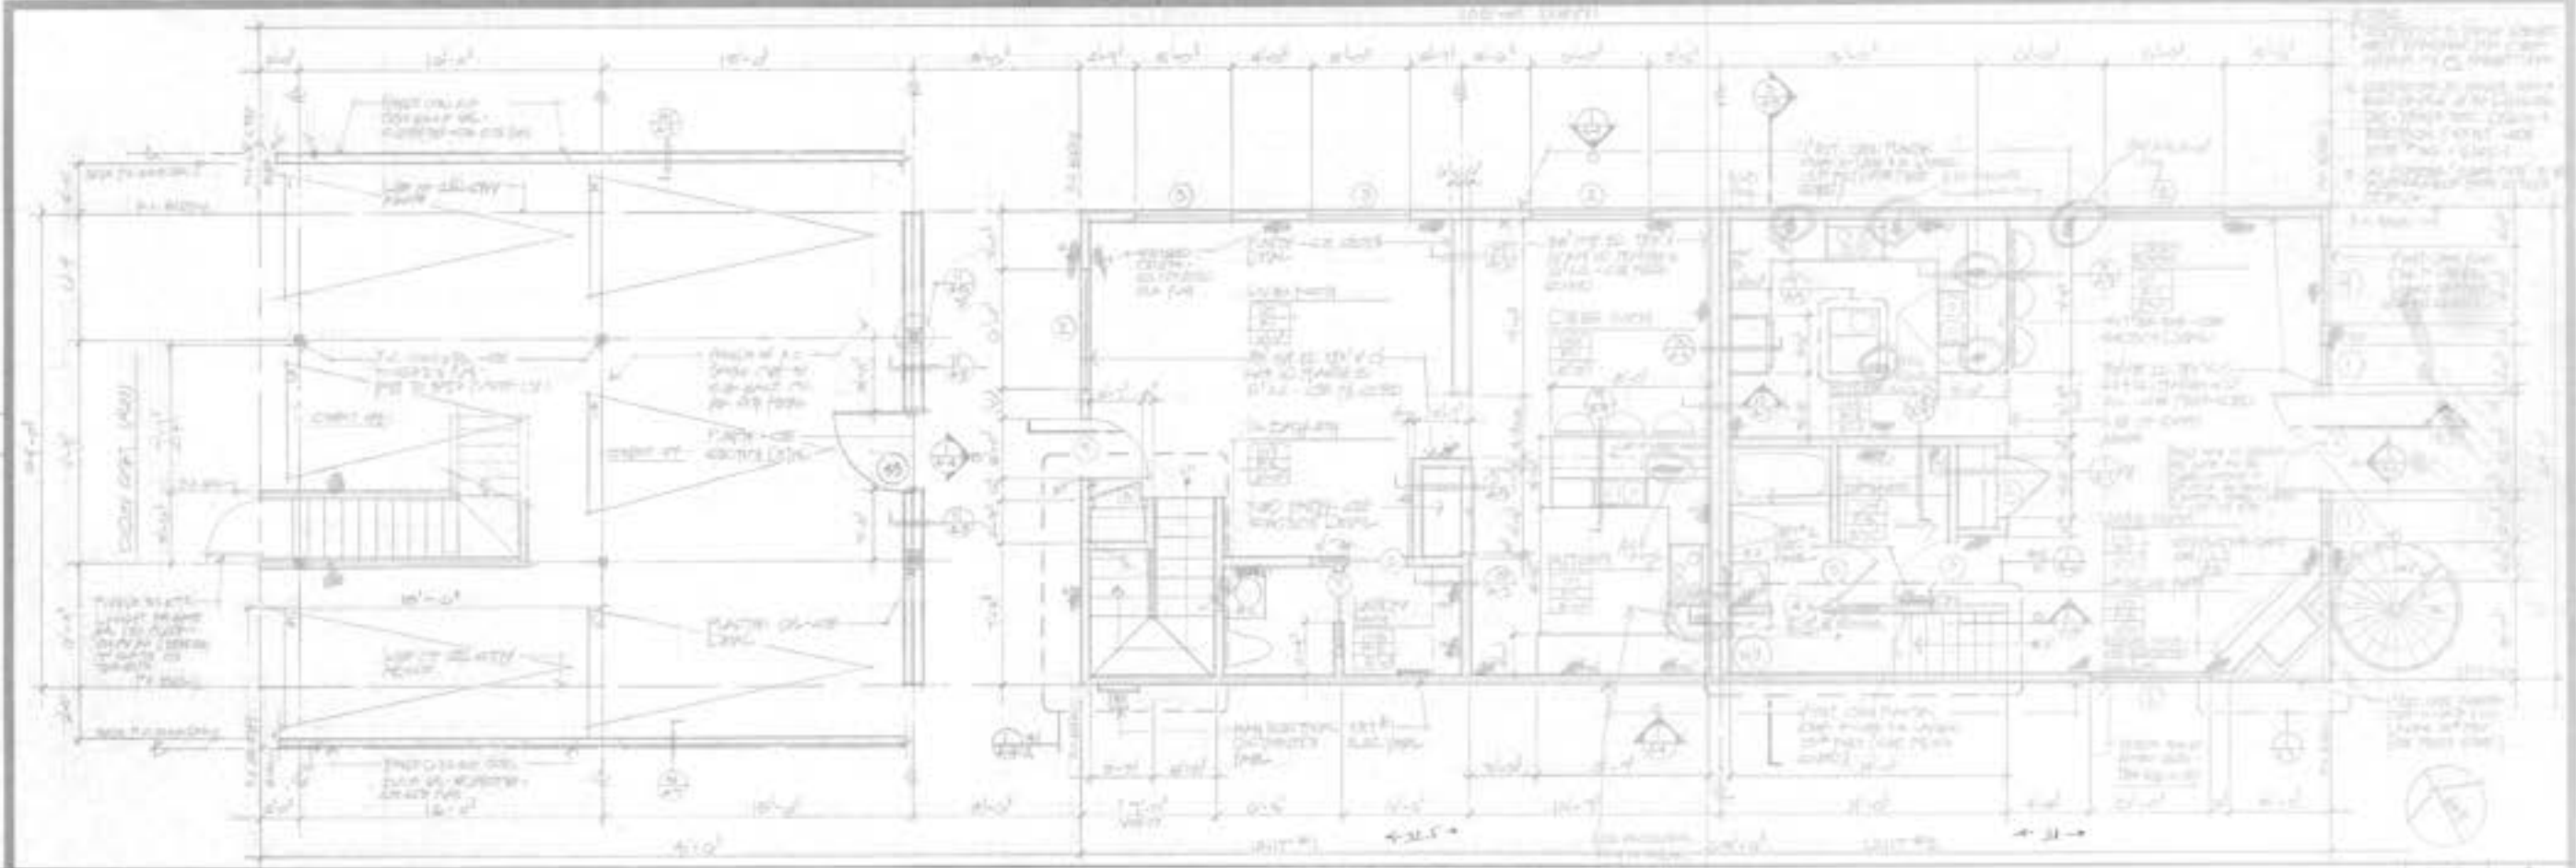

FIRST FLOOR PLAN

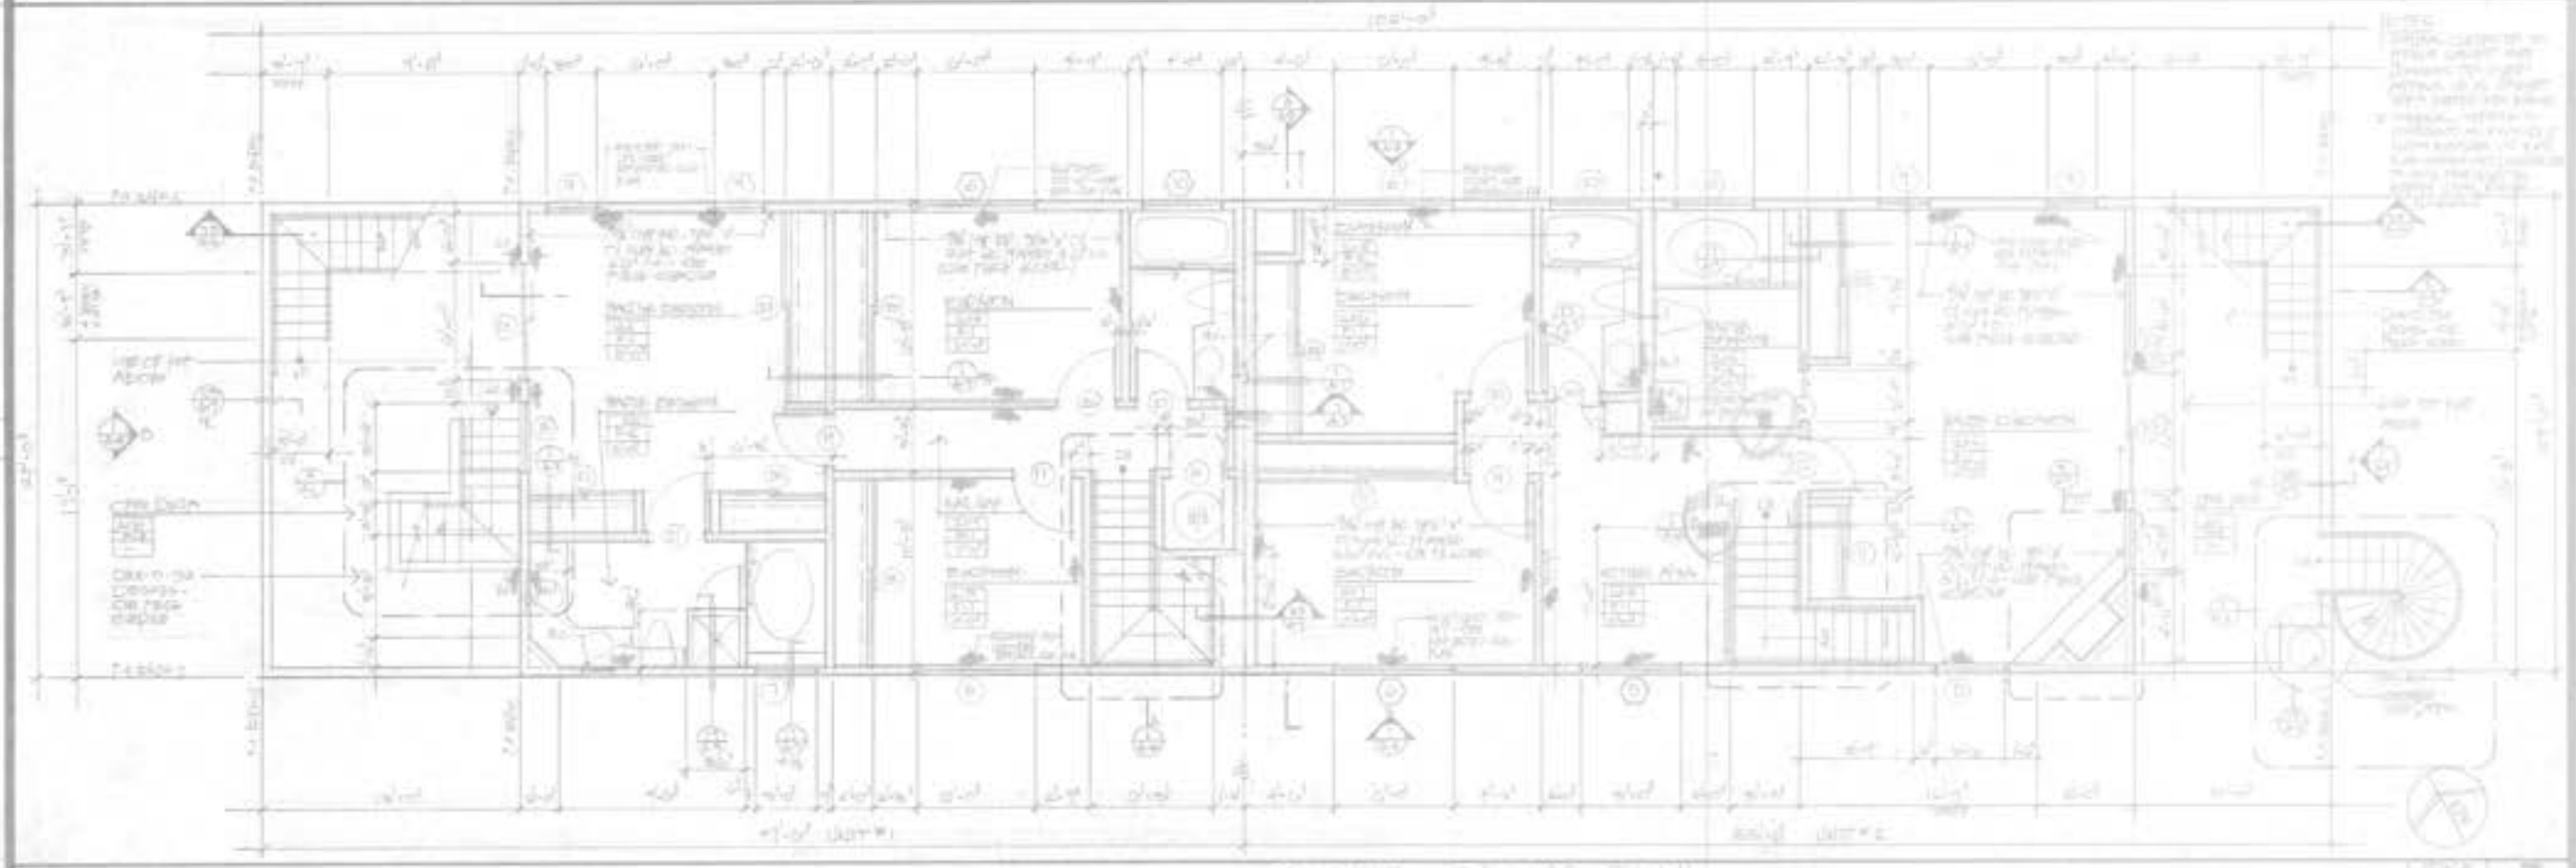

SECOND FLOOR PLAN

DATE	1/15/70
SCALE	1/8" = 1'-0"
PROJECT	WOODLAND HILL
DRAWN BY	J. LABRIOLA
CHECKED BY	J. LABRIOLA

NO.	1
DATE	1/15/70
BY	J. LABRIOLA
CHECKED BY	J. LABRIOLA

JOHN J. LABRIOLA
 ARCHITECT
 1720 VENTURA BLVD.
 WOODLAND HILL, CALIF. 91364
 (818) 887-9420

John J. Labriola
 & Associates
 designers
 1720 Ventura Blvd.
 Suite 4
 Woodland Hill, Ca.
 91364 (818) 887-9420

NO.	1
DATE	1/15/70
BY	J. LABRIOLA
CHECKED BY	J. LABRIOLA