



SOUTH ELEVATION

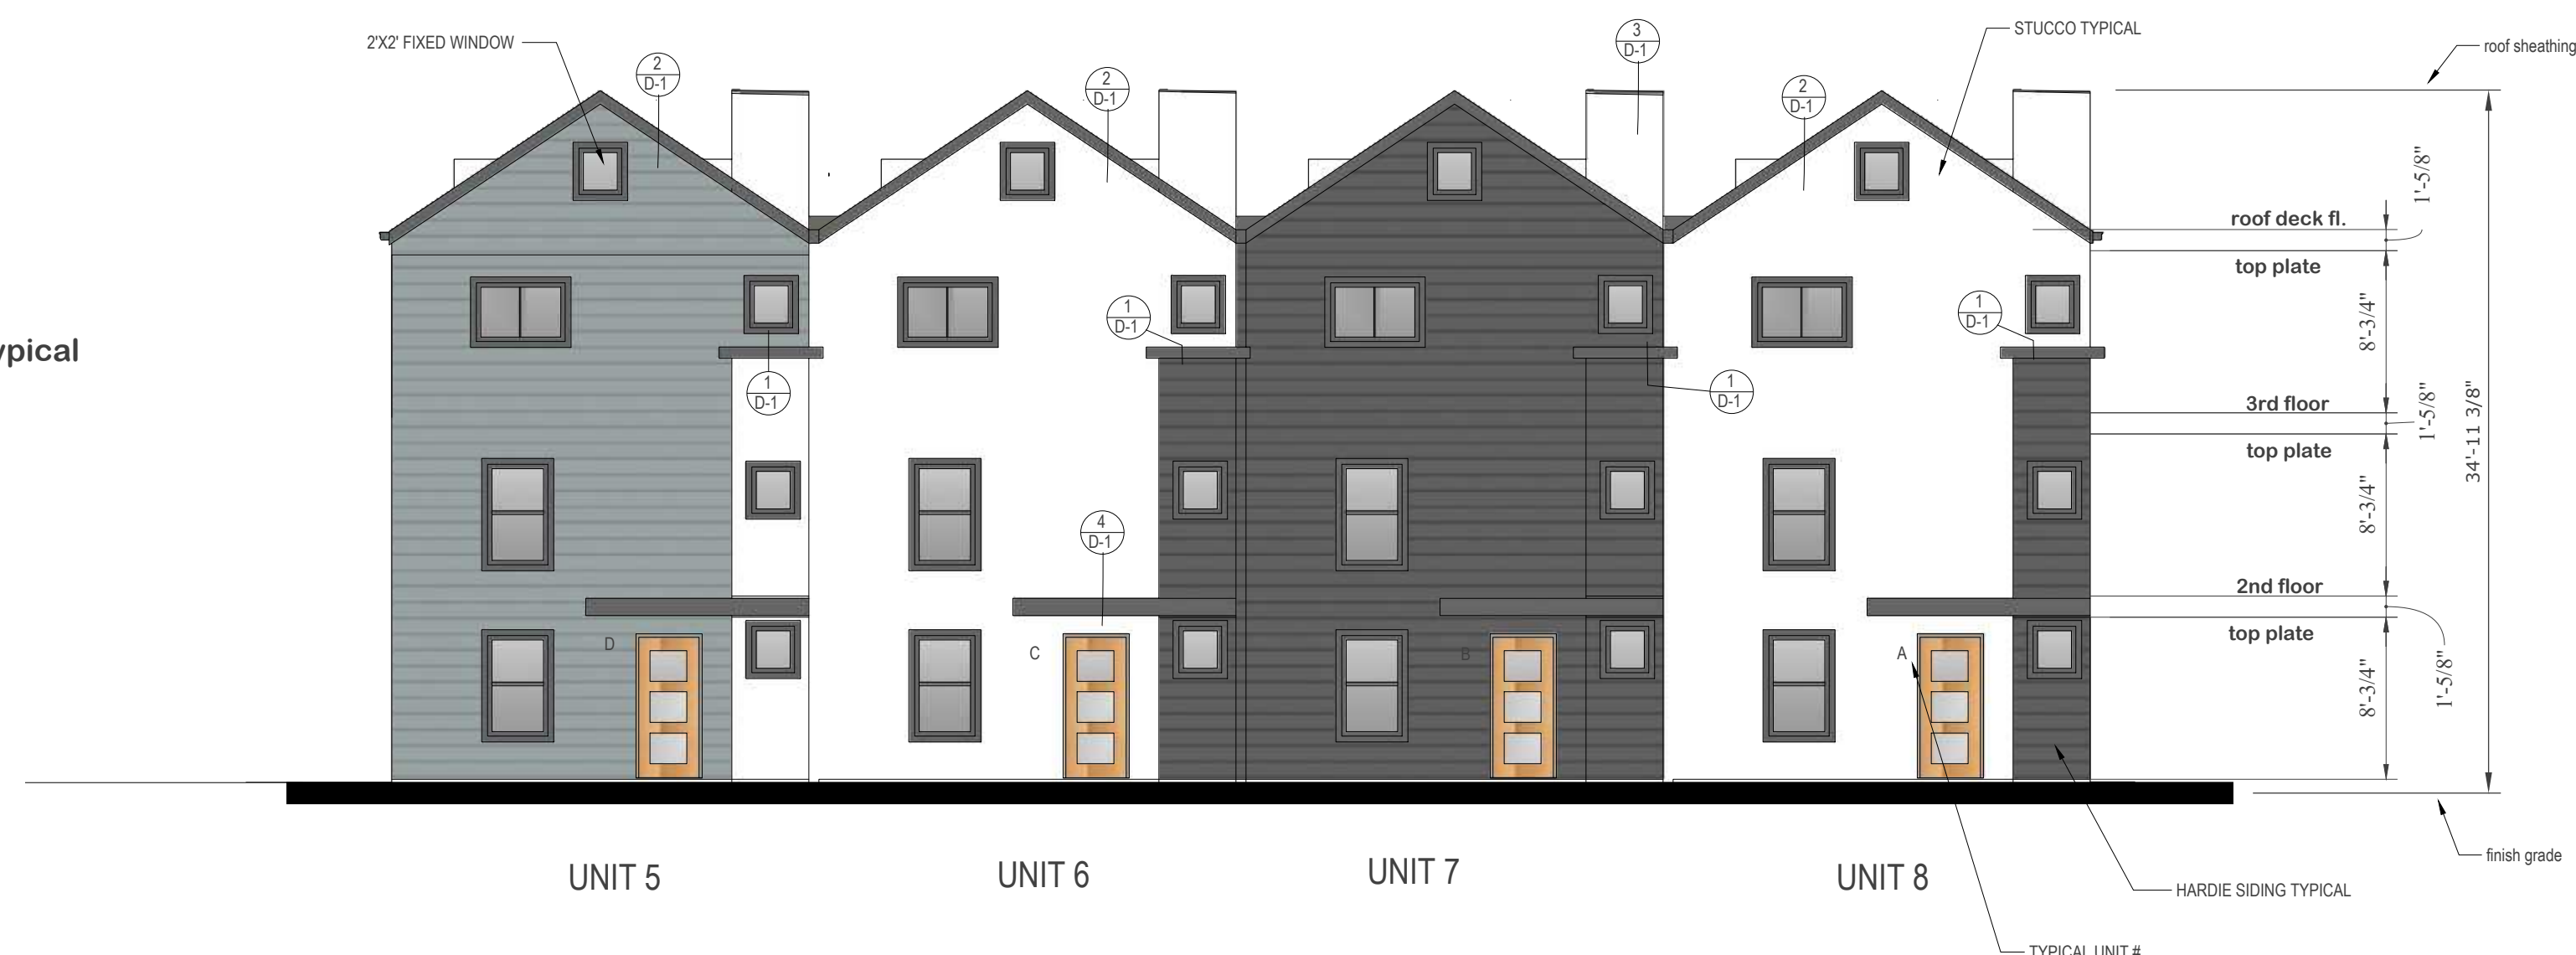

EAST ELEVATION



WEST ELEVATION

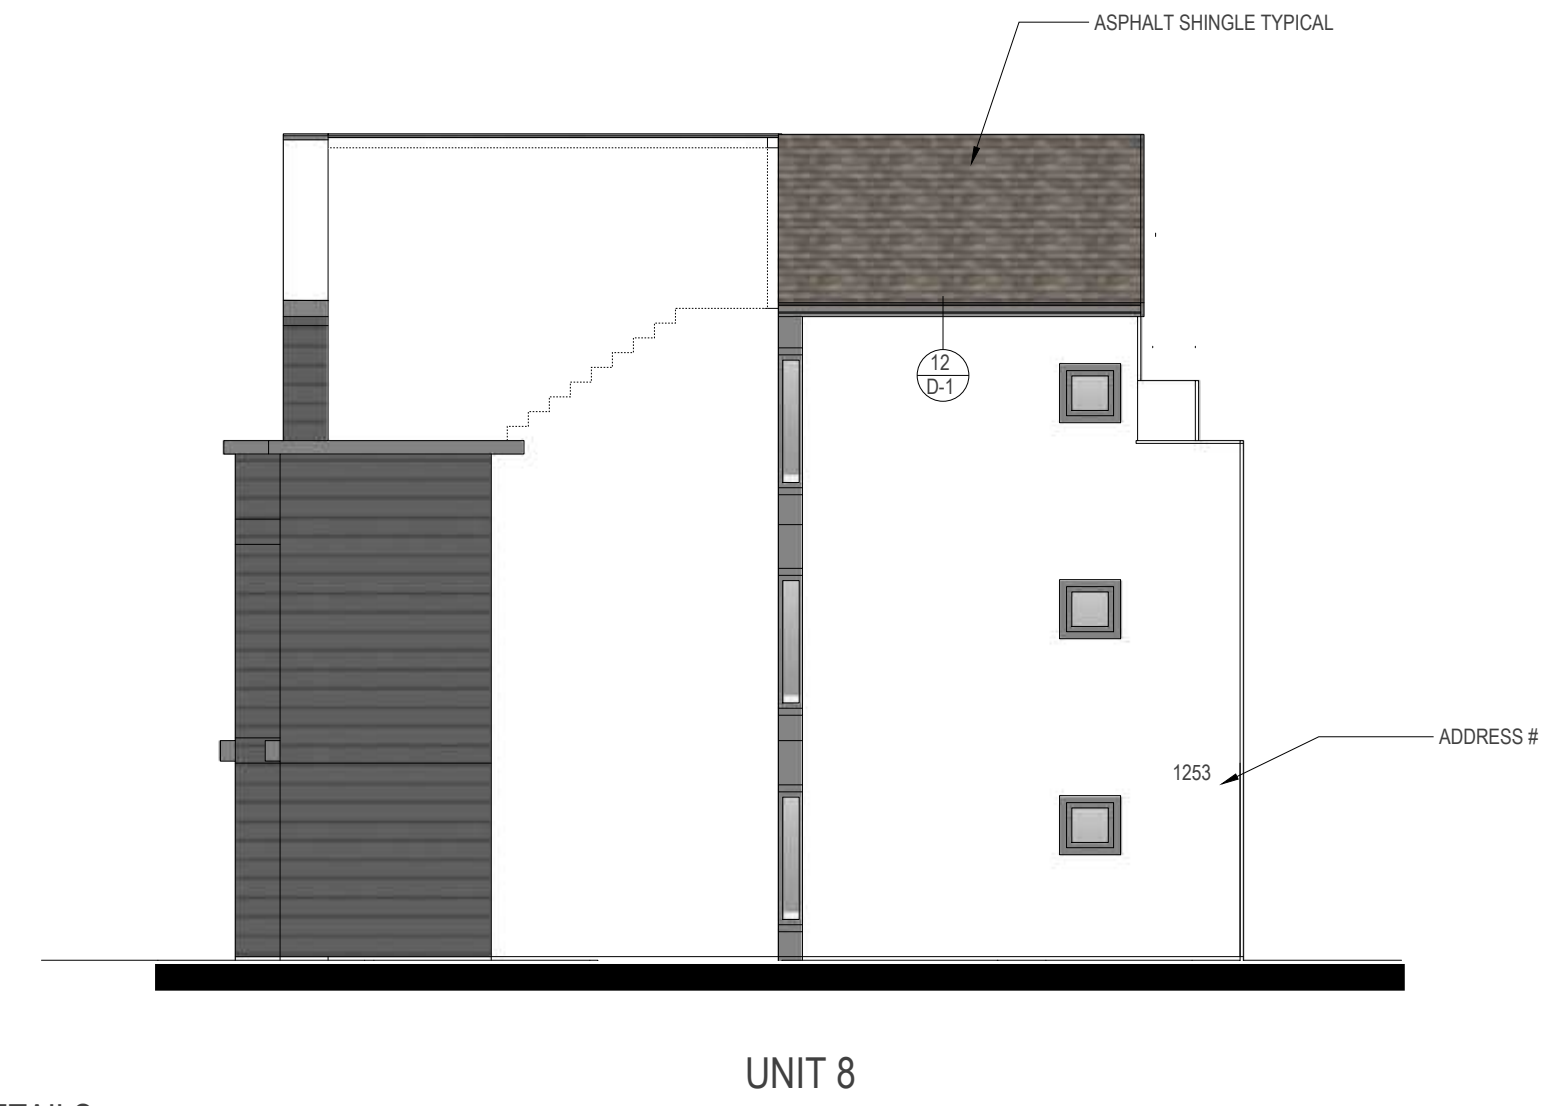

**NORTH ELEVATION
FACING GRAND AVE**


NOTE SEE SHEET D-2 FOR TYPICAL HARDIE SIDING DETAILS



CEBULLA ASSOCIATES
P.O. BOX 42
PISMO BEACH, CA 93448
PH. (805) 440-5016
www.cebullaassociates.com

PROJECT:
8 UNIT PUD

OWNER
JOHN HAYASHI

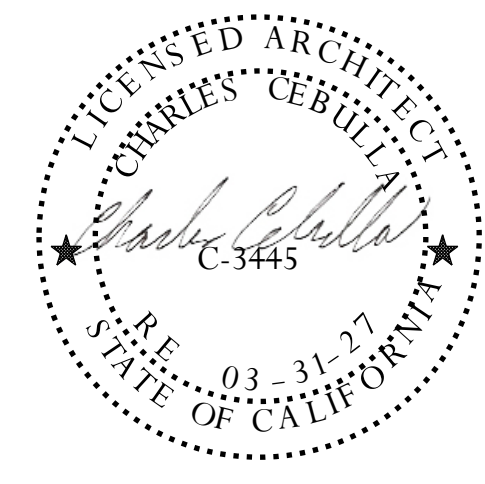

REVISIONS:
plan check 01-07-26

JOB # 21101
DATE: 03 / 10 / 21