

TOWN OF PARADISE
ONSITE WASTEWATER MANAGEMENT ZONE
5555 SKYWAY

ONSITE WASTEWATER DISPOSAL SYSTEM OPERATING PERMIT

SANITECH NUMBER: **99-1107**

DATE OF ISSUE: **9/3/99**

AP NUMBER: **052-070-112**

PROPERTY ADDRESS: **527 Nottingham Park**

FILE COPY

OWNER: **Reynolds Buzard**

ADDRESS: **527 Nottingham Park**

CITY, STATE, ZIP: **Paradise, CA 95969**

- Structure(s) served by this onsite wastewater disposal system: **Two (2) Bedroom Residence**
- Onsite wastewater disposal system daily design flow: **225** gallons per day.
- Drainage Basin: **HONEYR1**

EXISTING SYSTEM COMPONENTS

☐ Engineered System

☒ Standard System

SEPTIC TANK

ABSORPTION FIELD

Installation Date: **9-11-80**

Installation Date: **9-11-80**

Construction: **Concrete**

Total Length: **145** Ft

Liquid Capacity: **1000** Gallons

Trench Width: **24** Inches

Total Rock Depth: **12** Inches

Operating Permit Notes:

Dobrich & Sons

S-116 3/10/99

Evaluator

Certificate/License Number


Additional onsite wastewater disposal system evaluations are required if there are any changes in the onsite system operating parameters. **(This permit is valid until the next evaluation of this onsite wastewater disposal system which is scheduled for**

3-10-2004).

Date: 9-3-99

Signature: 

54.07'
N. 87° 34' 29" W

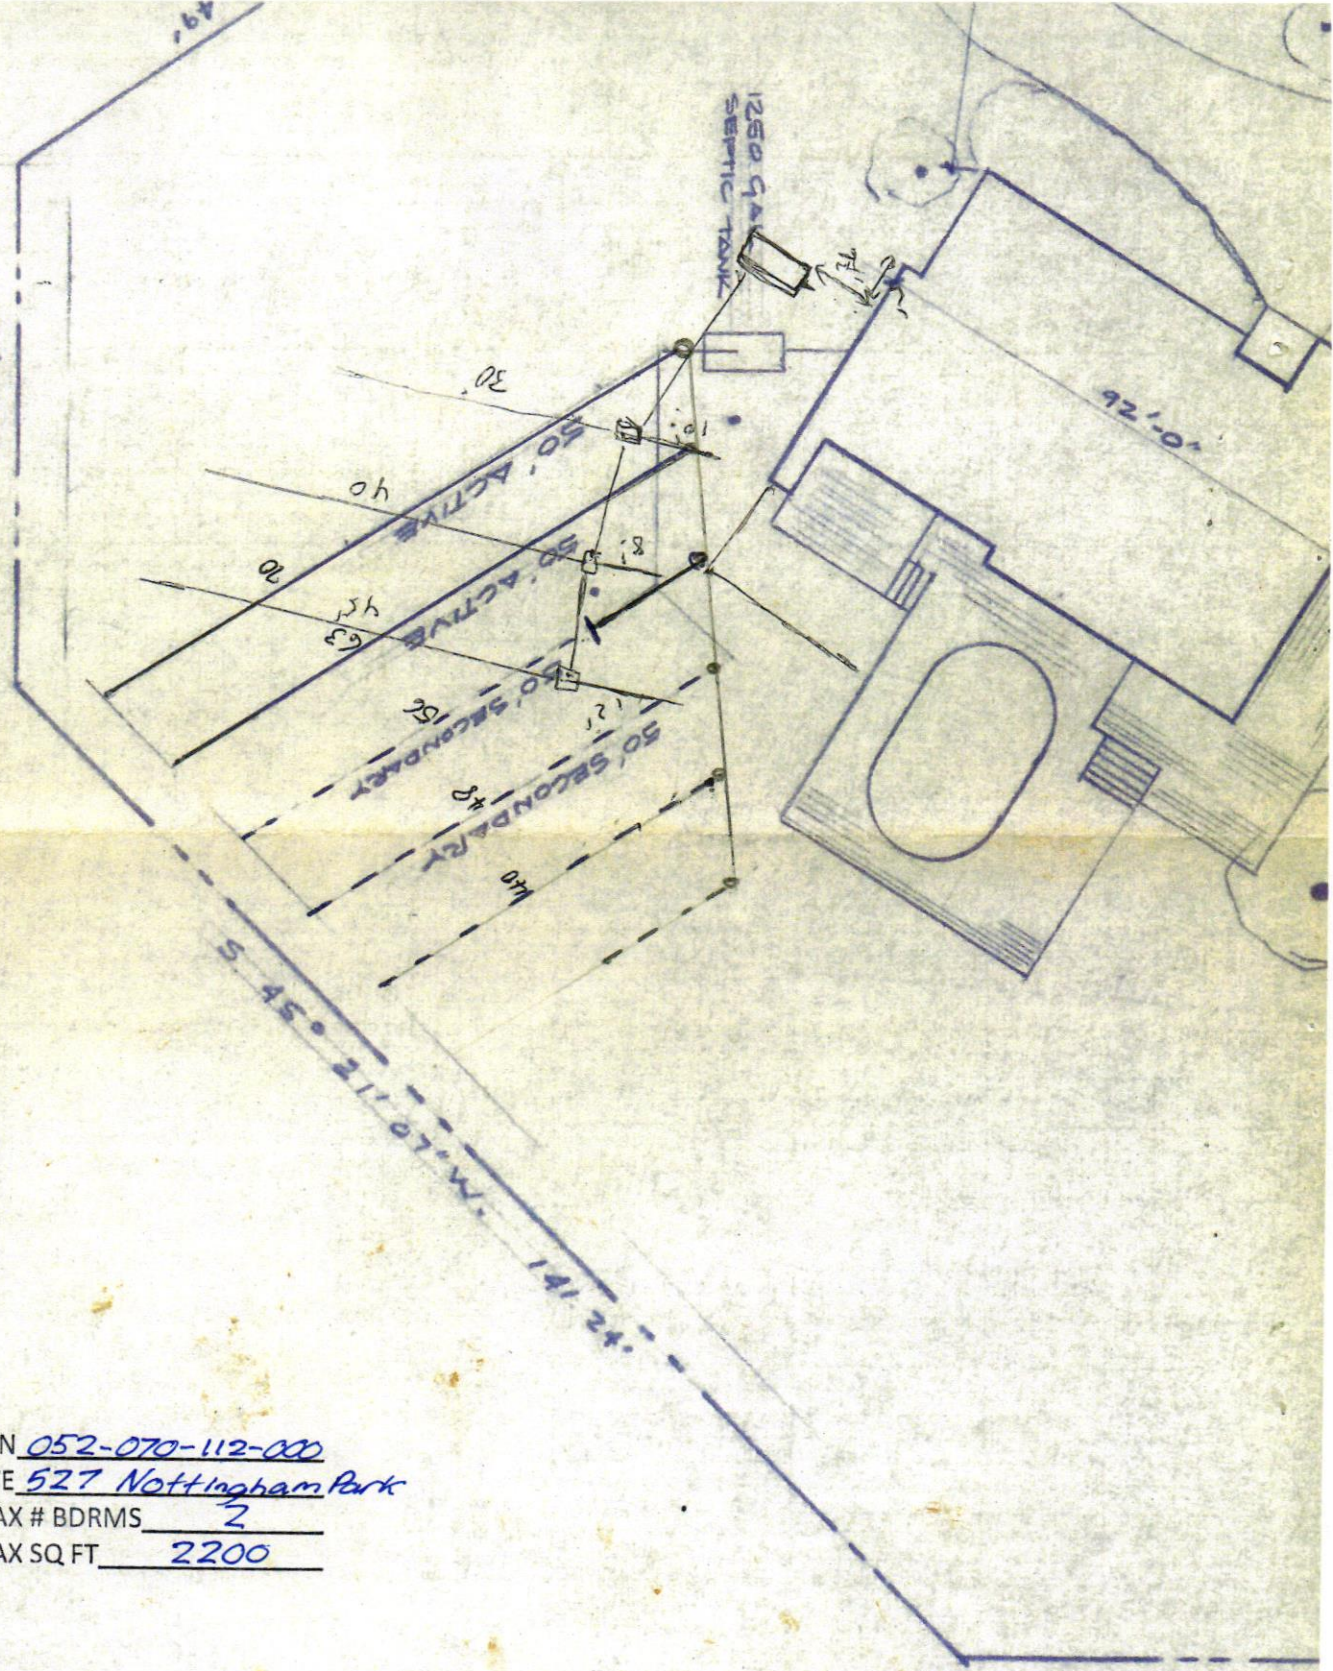

APN 052-070-112-000
SITE 527 Nottingham Park
MAX # BDRMS 2
MAX SQ FT 2200

DATE JUNE 14-80

SCALE 1"=20'-0"

DRAWN BGN

2 BEDROOM RE

FOR. — MR. + MRS. OREN