


**TUR  
KEL**


**Turkel Design**  
 info@turkeldesign.com  
 www.turkeldesign.com  
 617.868.1867

**lower level plan**  
 899 sf lower level floor + 389 sf unfinished storage  
 scale: 1/8" = 1'-0"  
 wittig residence



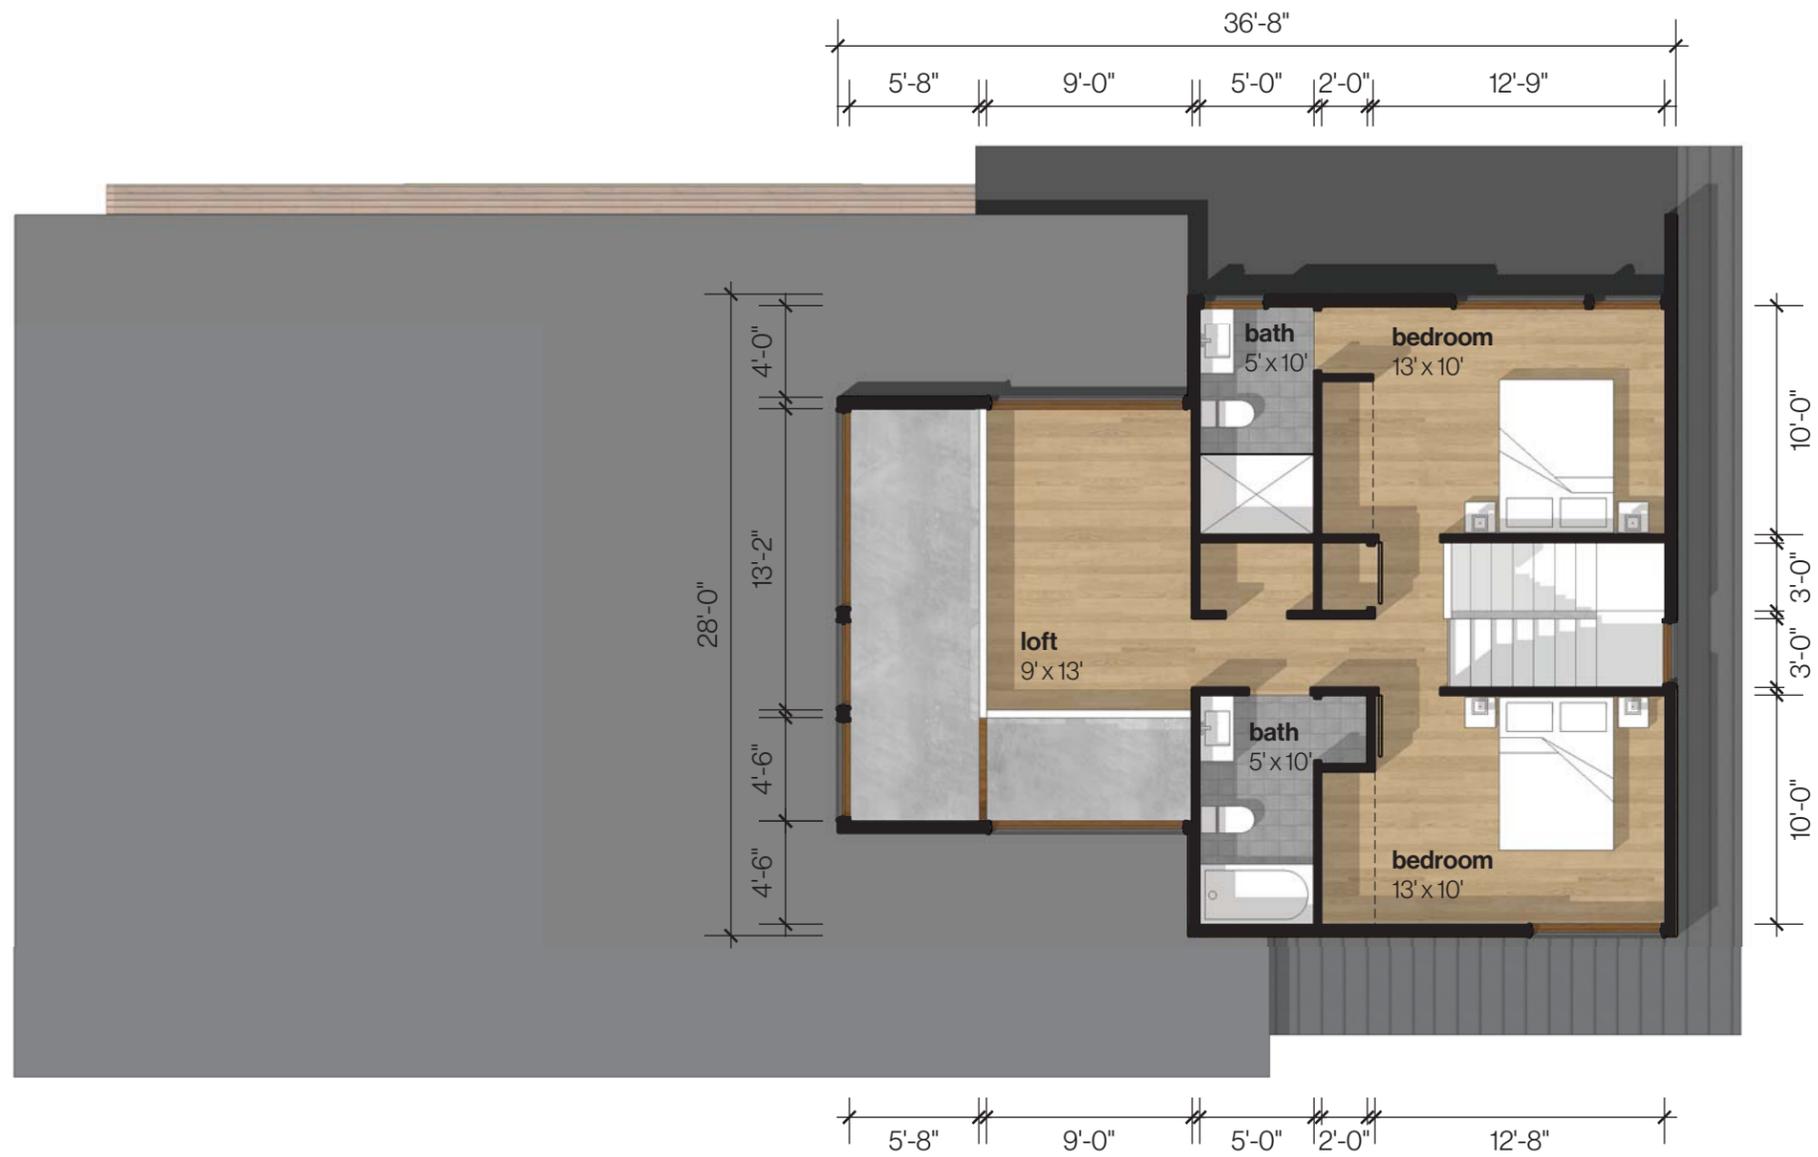

**upper level plan**  
 662 sf upper level floor  
 scale: 1/8" = 1'-0"  
 wittig residence

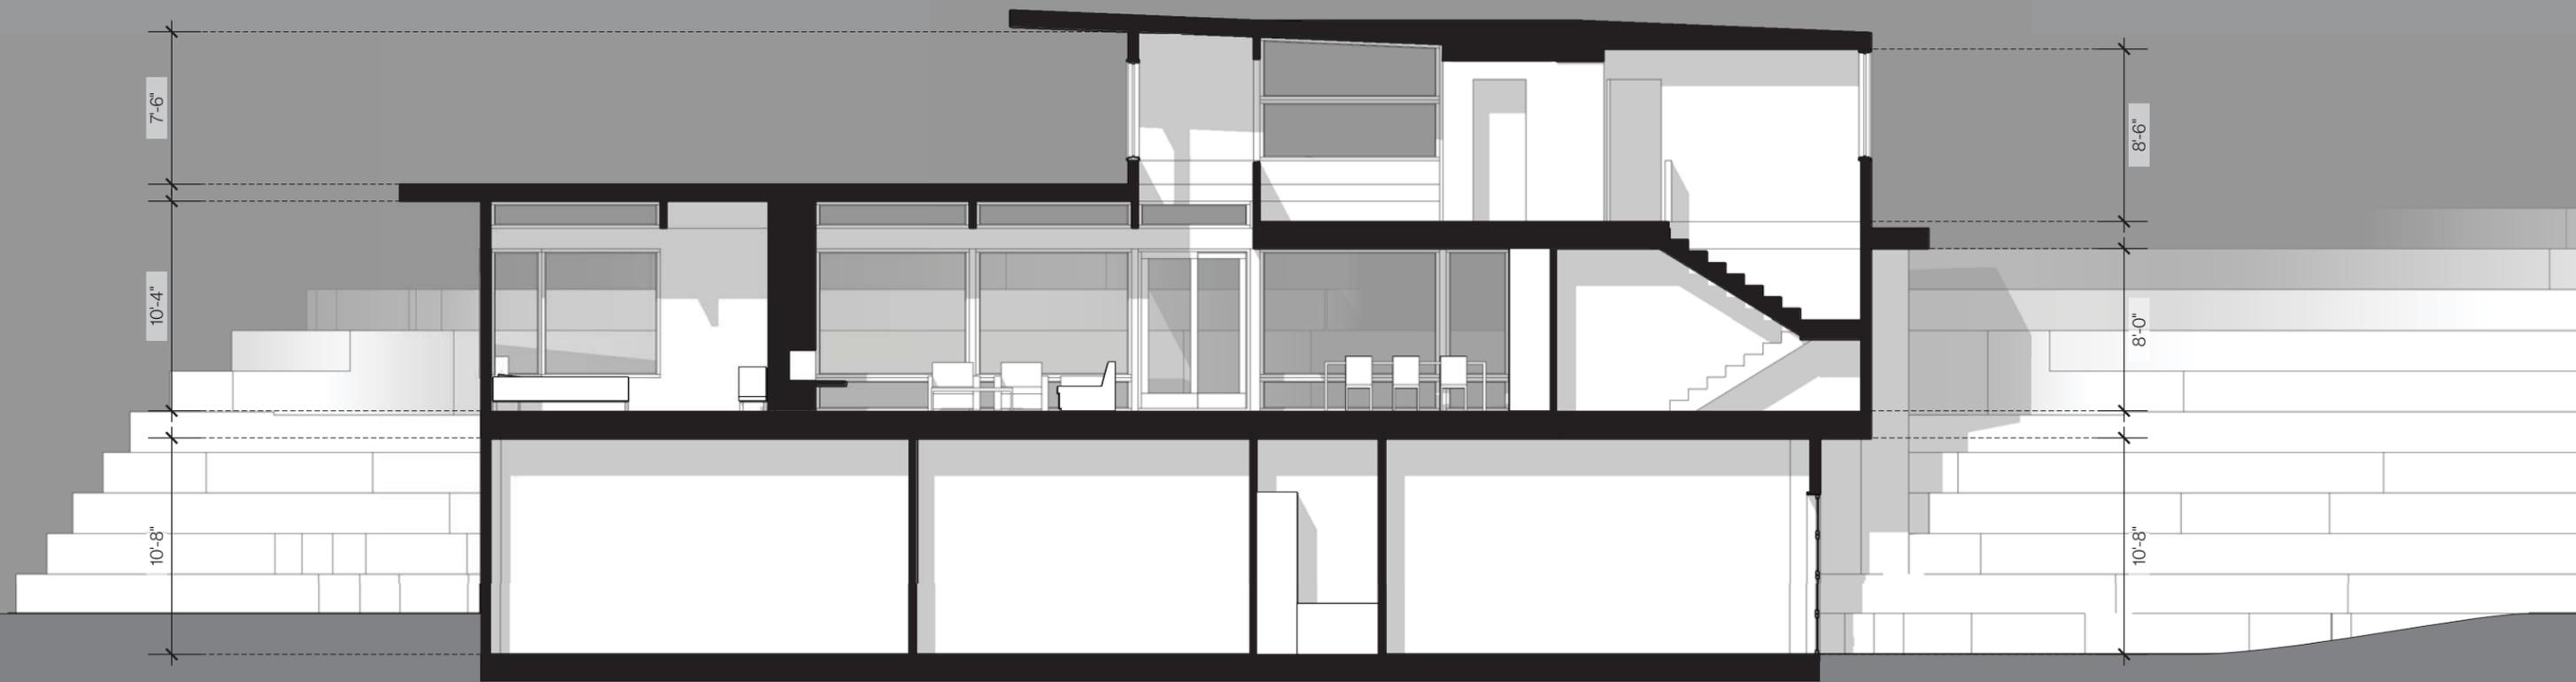

**TUR  
KEL**

**Turkel Design**  
info@turkeldesign.com  
www.turkeldesign.com  
617.868.1867

**longitudinal section**  
wittig residence



**TUR  
KEL**

**Turkel Design**  
info@turkeldesign.com  
www.turkeldesign.com  
617.868.1867


**interior view from living**  
wittig residence



**TUR  
KEL**

**Turkel Design**  
info@turkeldesign.com  
www.turkeldesign.com  
617.868.1867

**interior view from kitchen**  
wittig residence

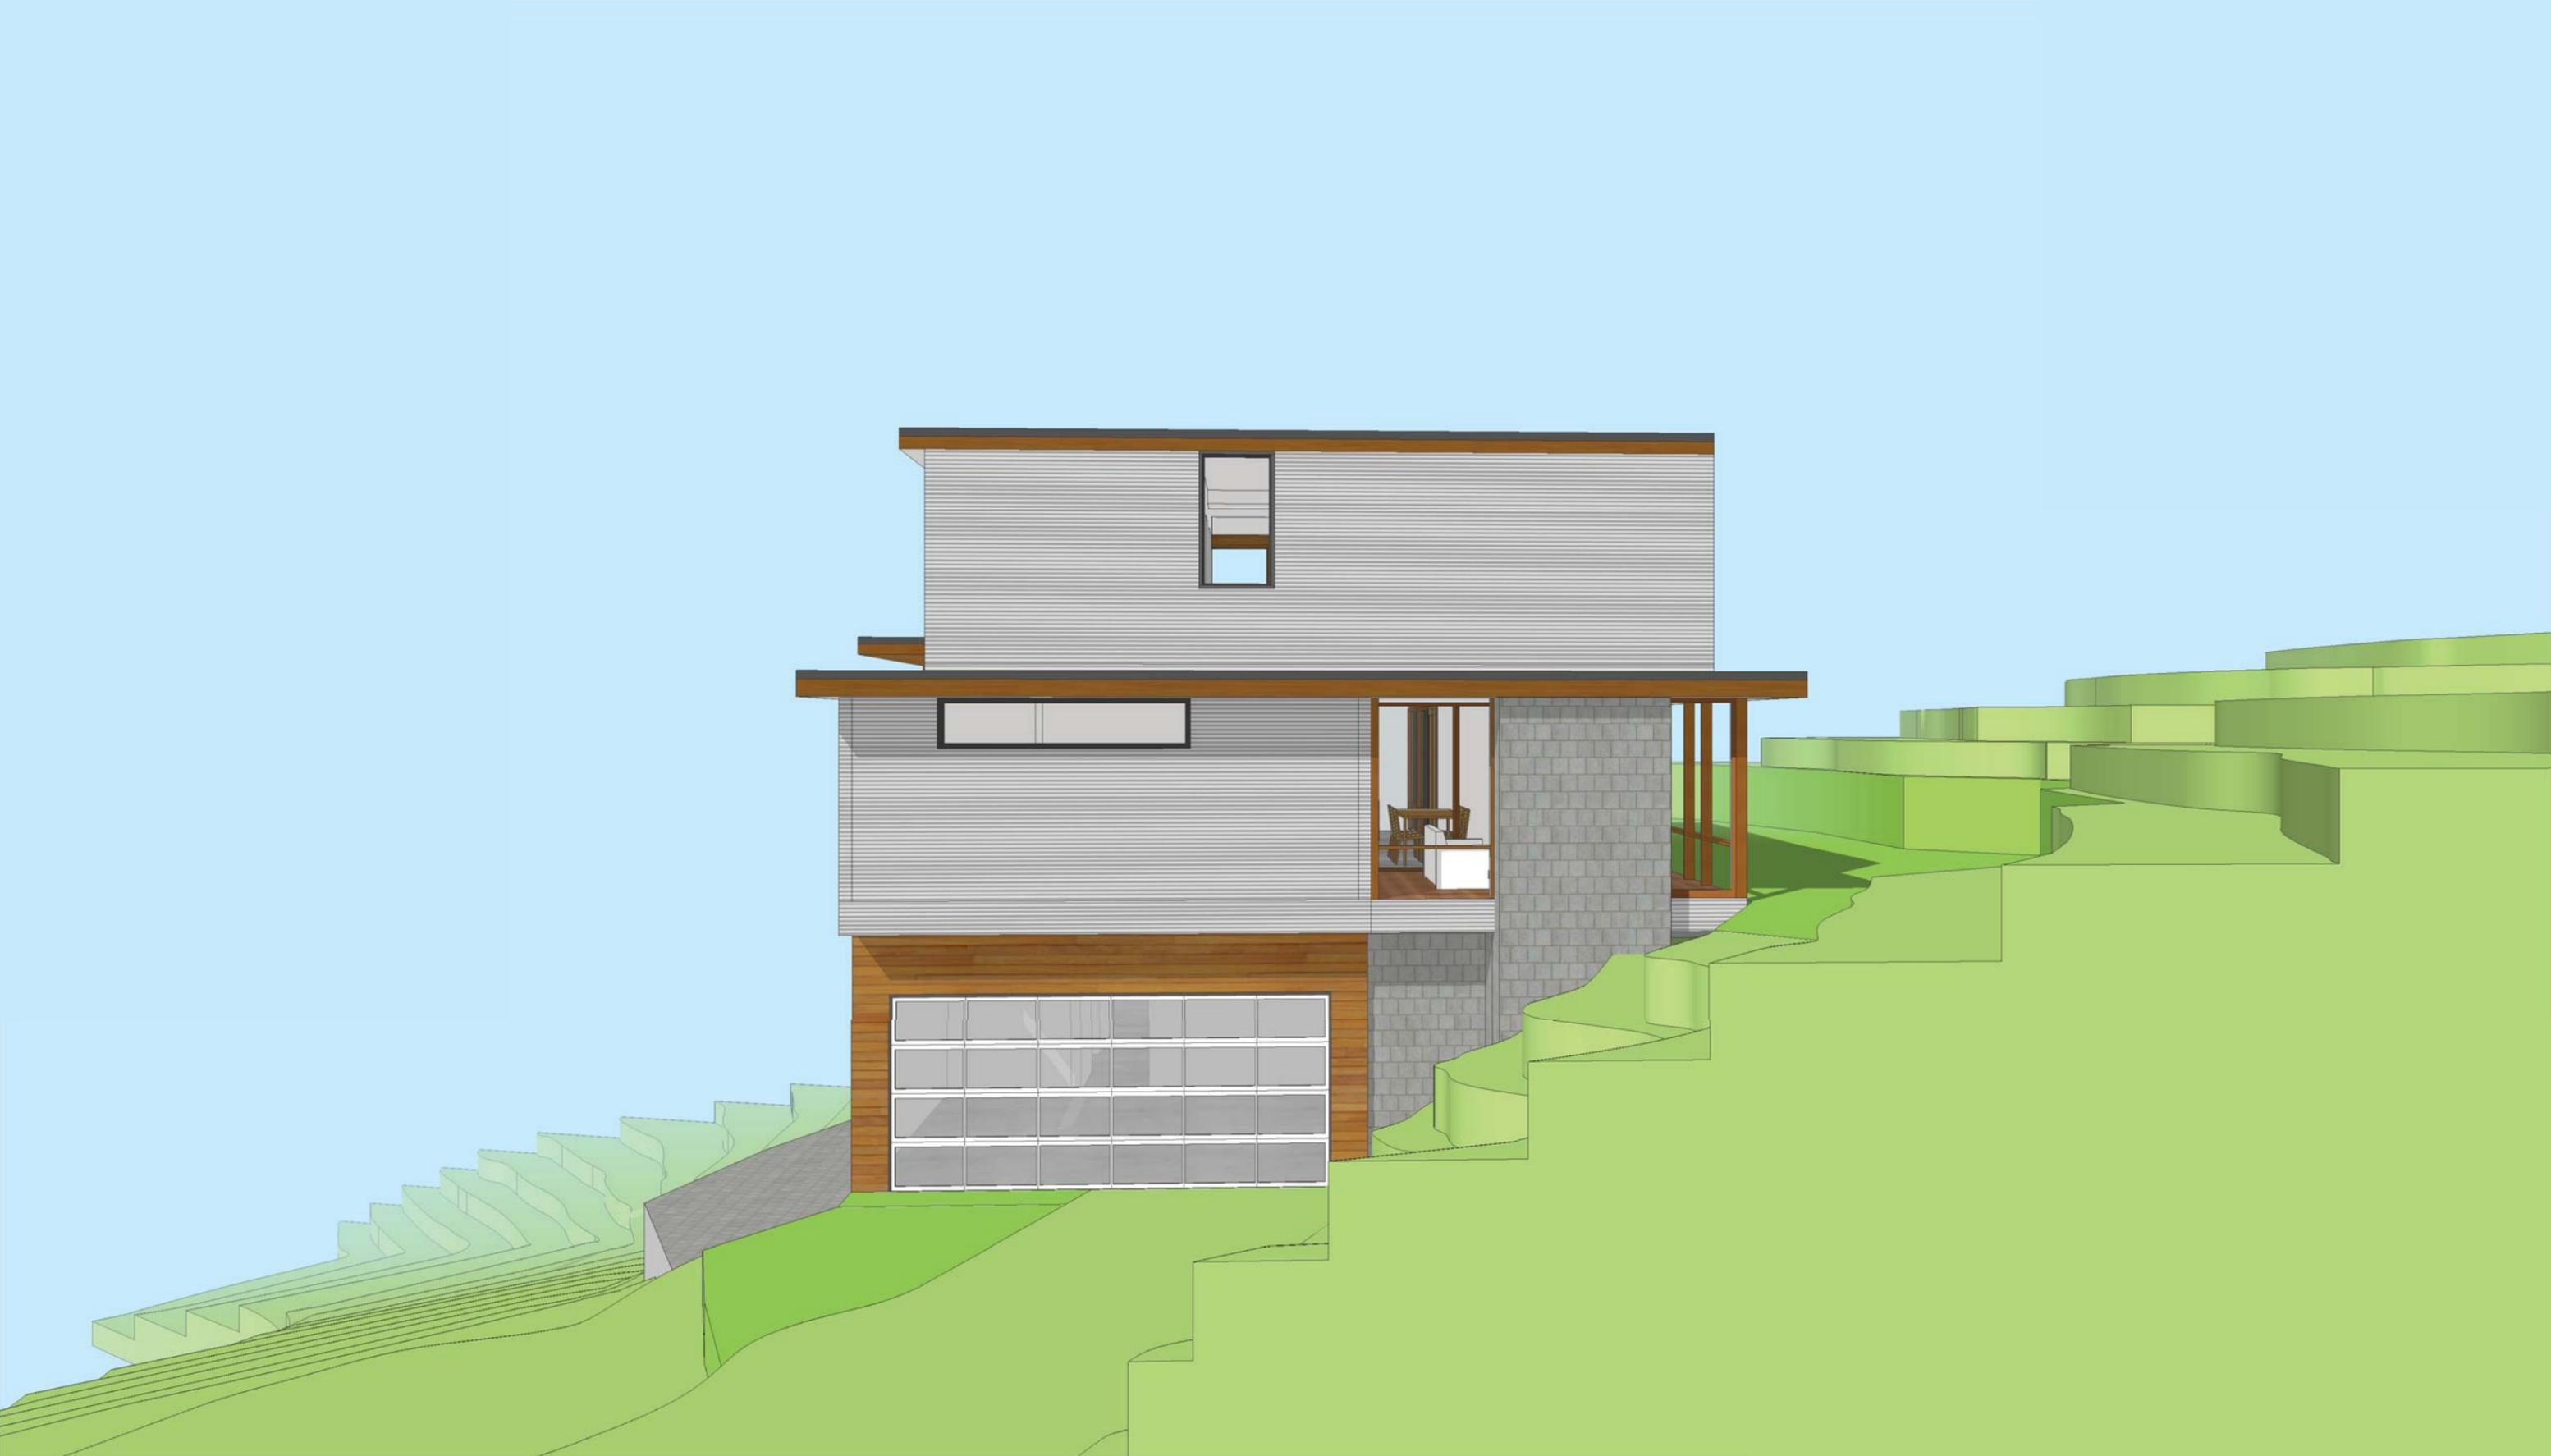

**TUR  
KEL**

**Turkel Design**  
info@turkeldesign.com  
www.turkeldesign.com  
617.868.1867

**northeast exterior view**  
wittig residence



**TUR  
KEL**

**Turkel Design**  
info@turkeldesign.com  
www.turkeldesign.com  
617.868.1867


**southeast exterior view**  
wittig residence



**TUR  
KEL**

**Turkel Design**  
info@turkeldesign.com  
www.turkeldesign.com  
617.868.1867

**southwest exterior view**  
wittig residence

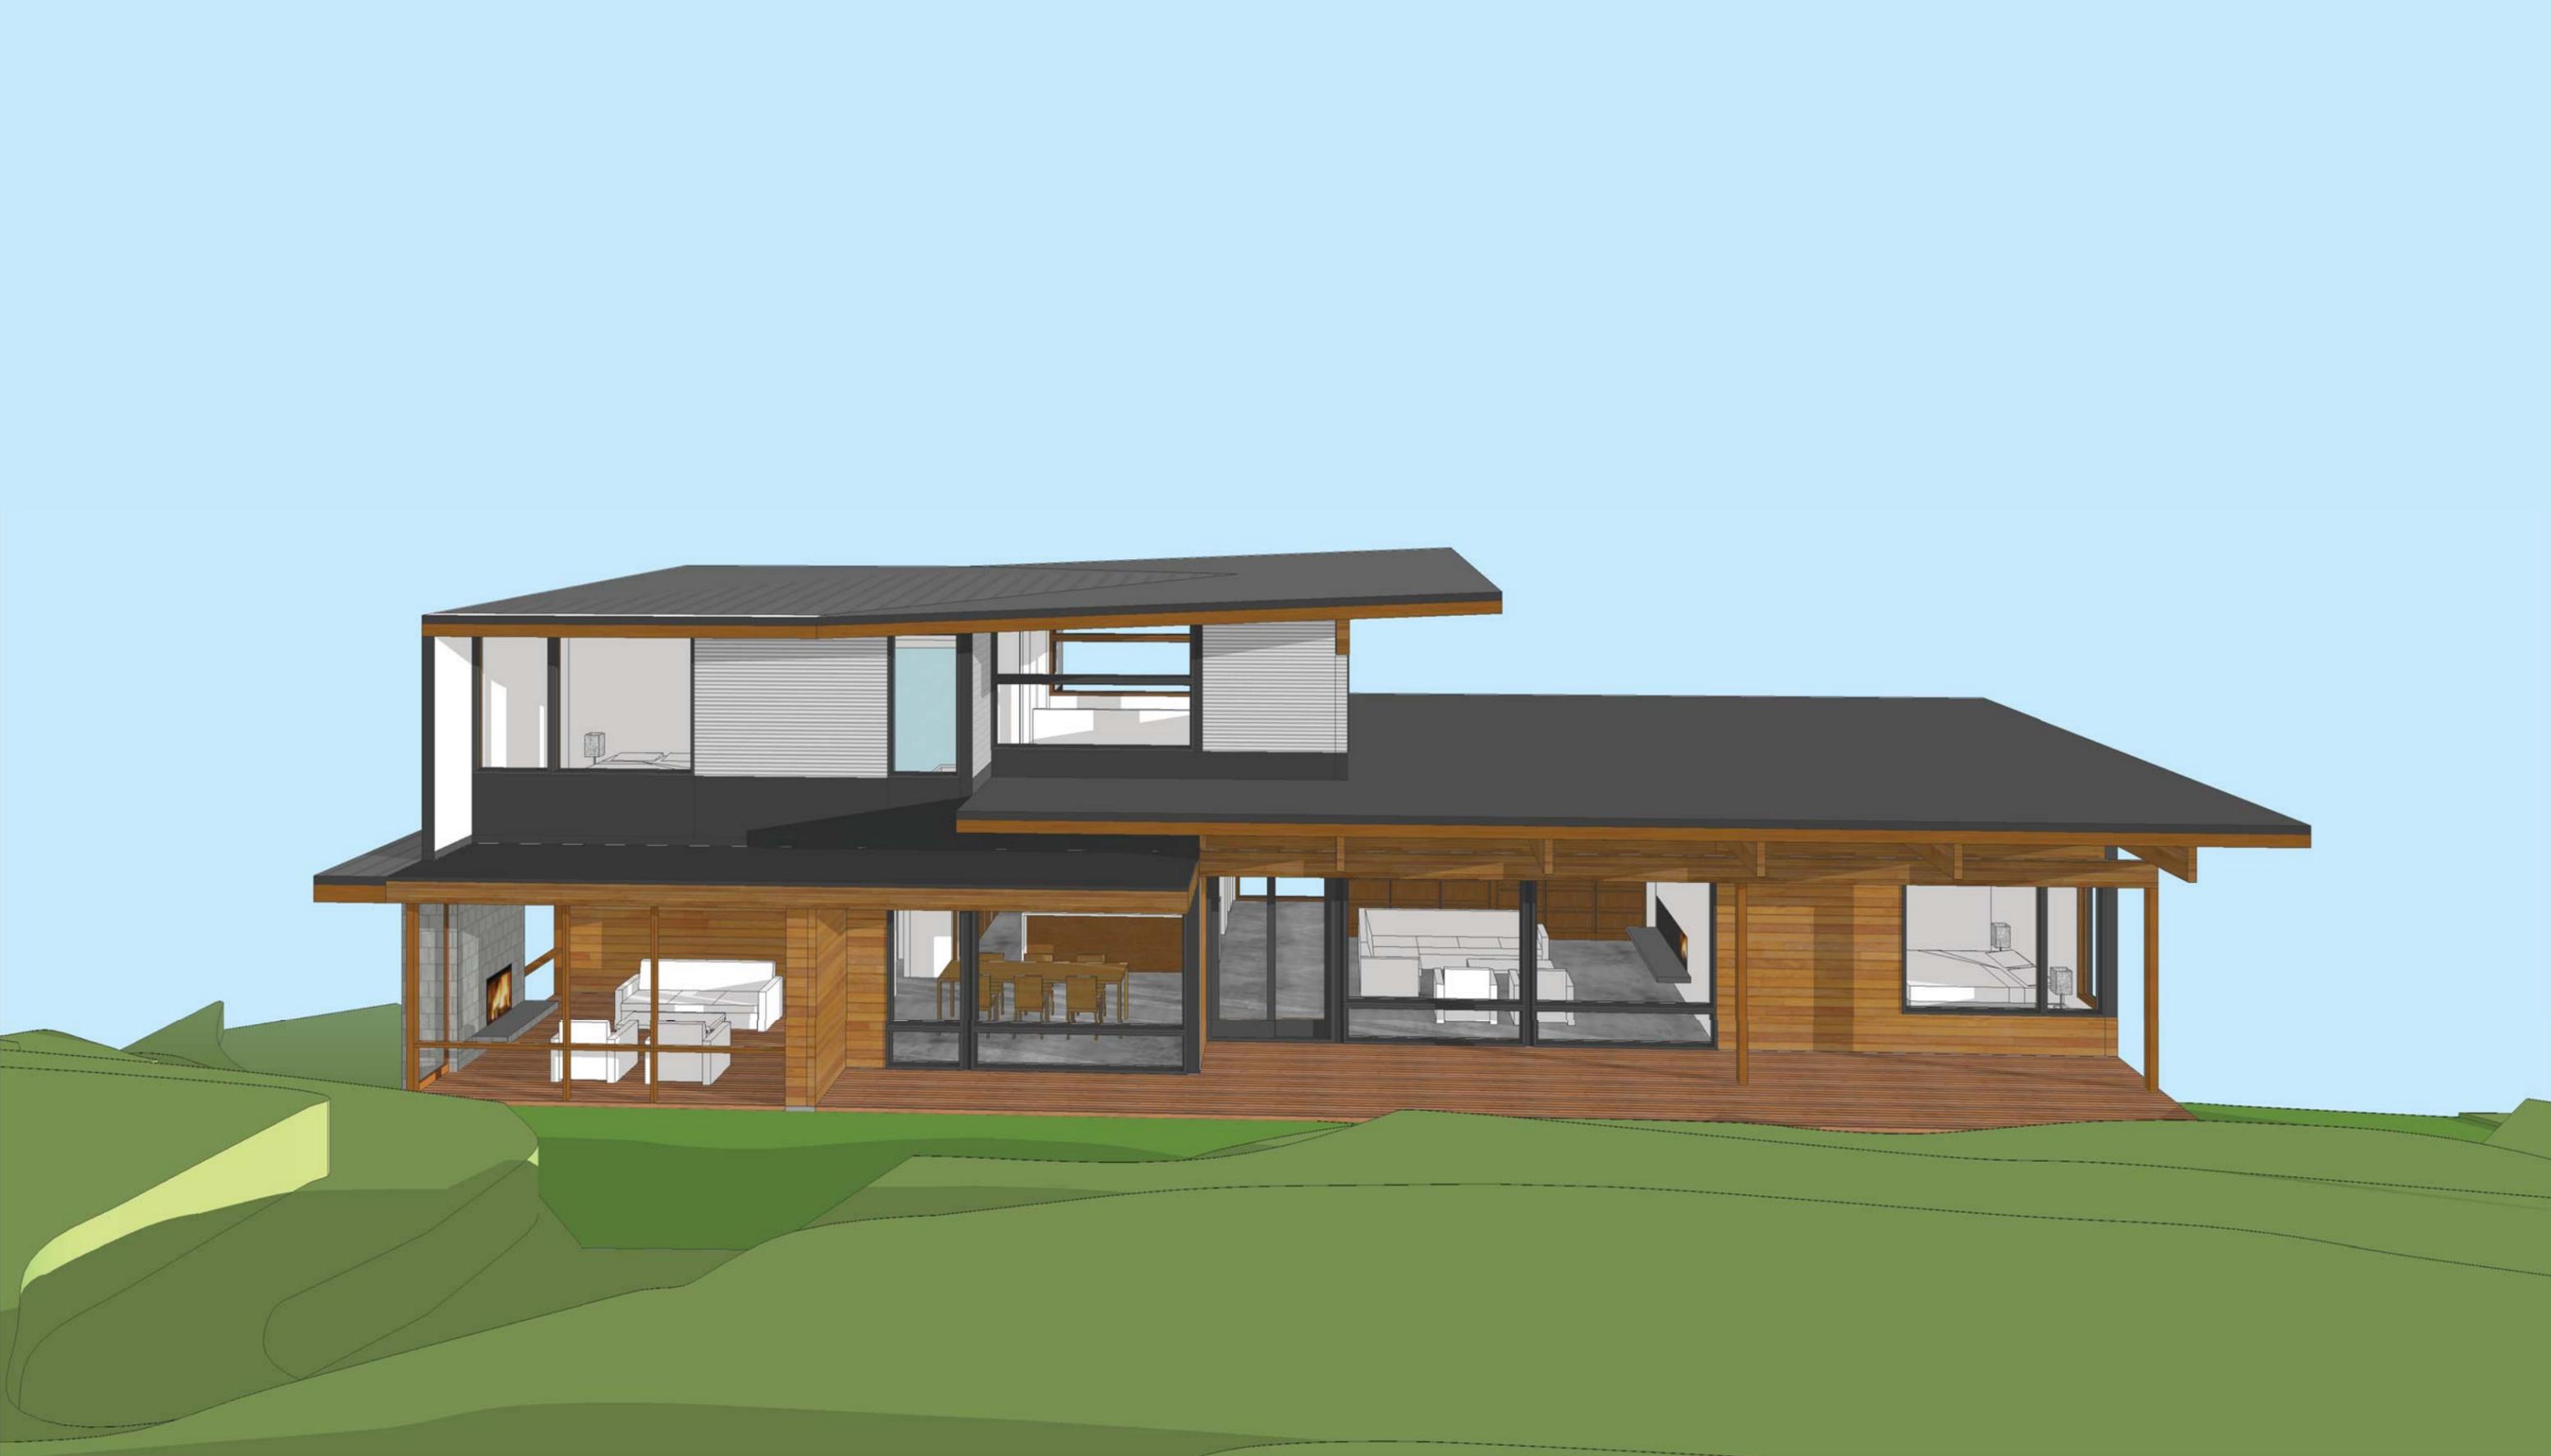

**TUR  
KEL**

**Turkel Design**  
info@turkeldesign.com  
www.turkeldesign.com  
617.868.1867

**northwest exterior view**  
wittig residence