



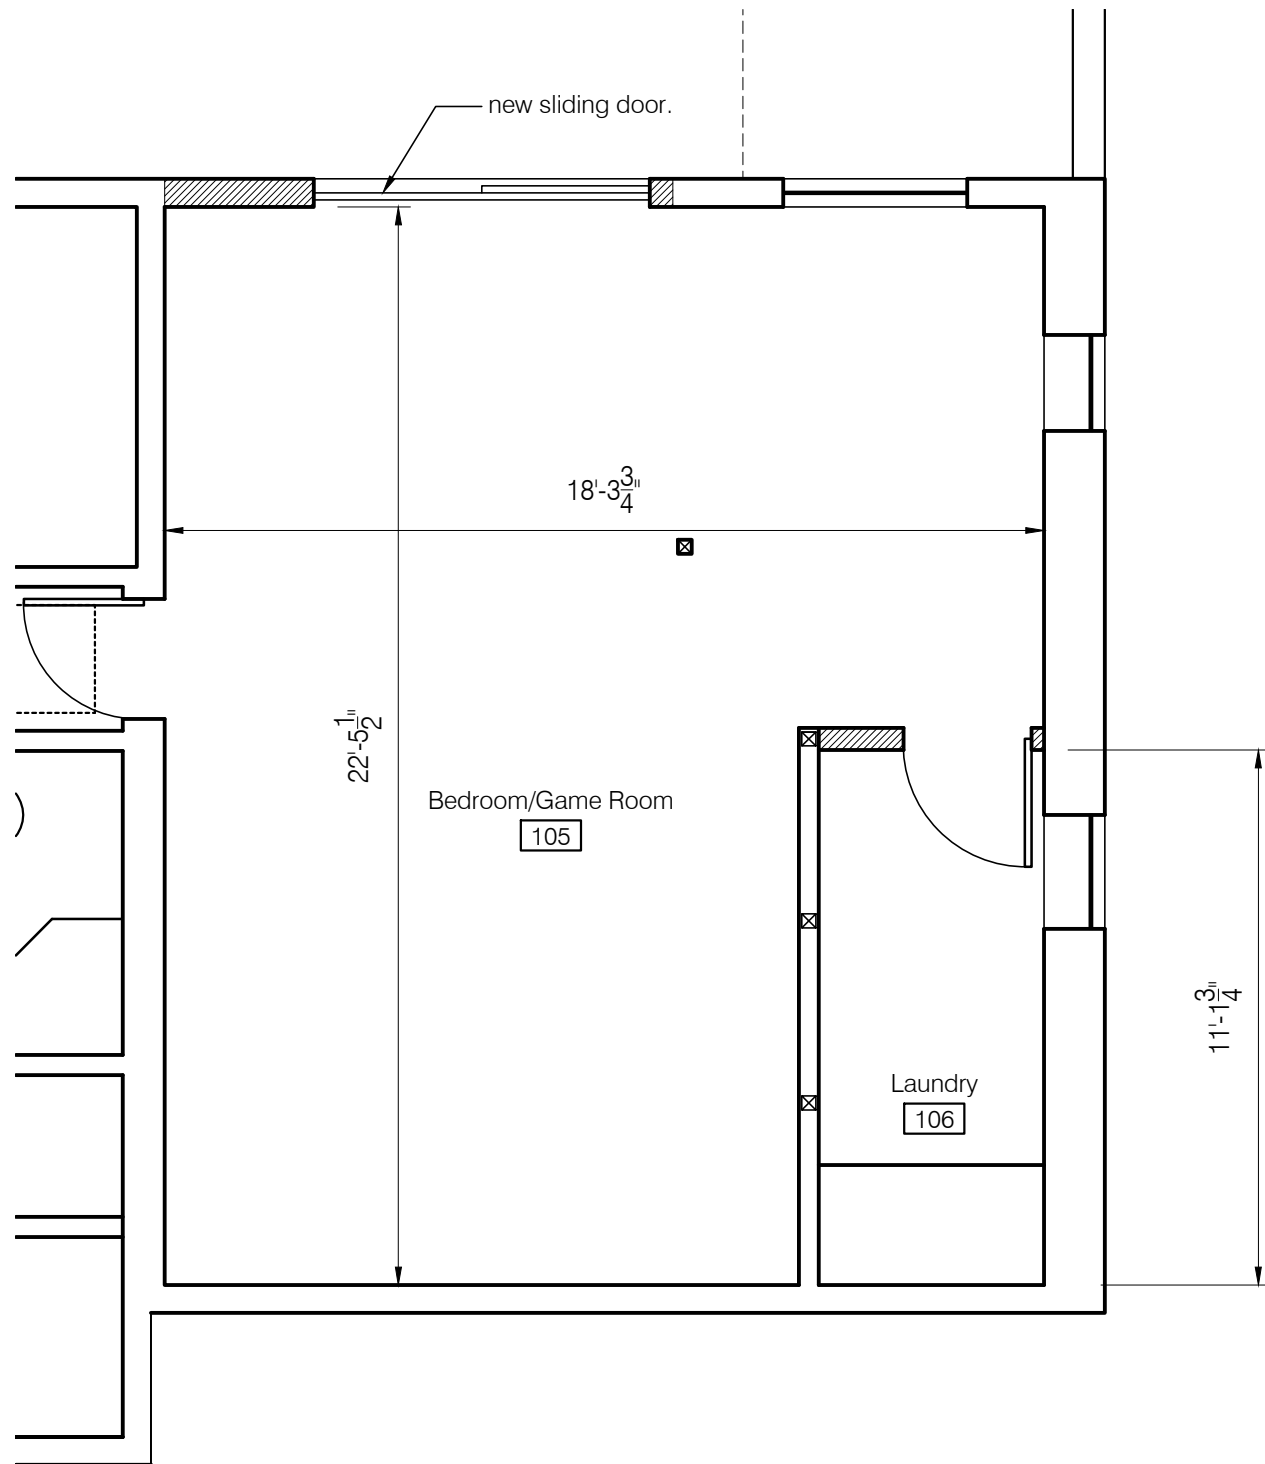

Proposed Plan
Scale: 1/4" = 1'-0"

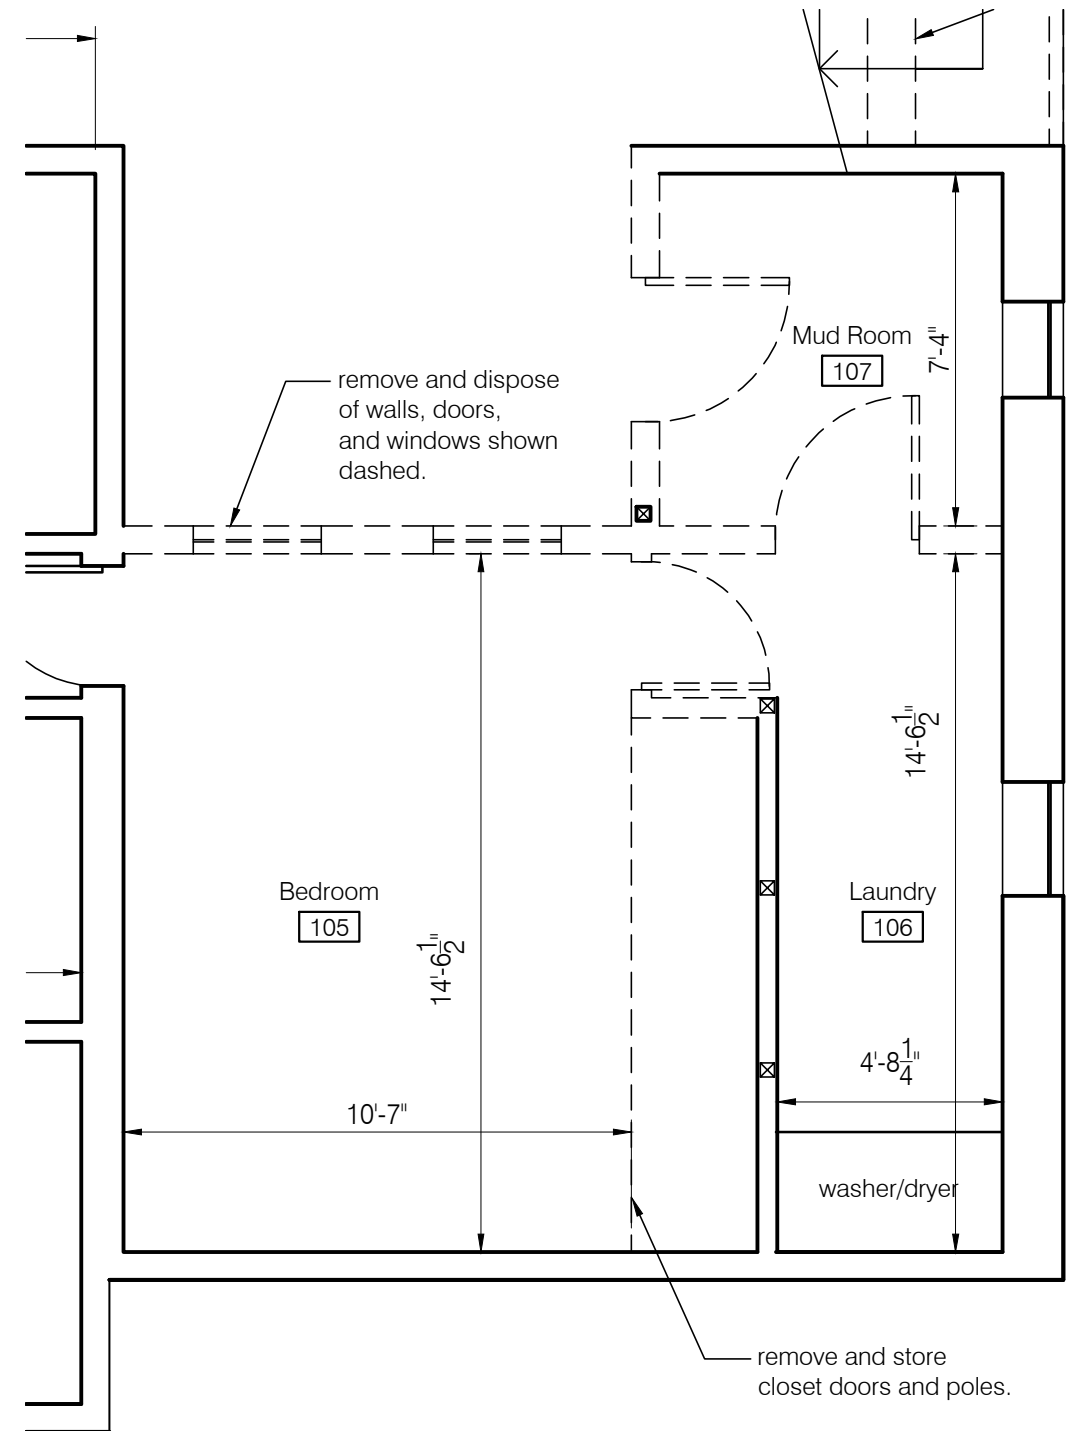

Existing Plan
Scale: 1/4" = 1'-0"