

VALECIOS

DESIGN STUDIO - PROJECT MANAGEMENT
818.354.8801
valecios@gmail.com
WWW.VALECIOS.COM


VALECIOS

Vallecios Design Studio

TERMS OF USE AND RESTRICTIONS. THESE PLANS ARE THE INTELLECTUAL PROPERTY OF WILL VALLECOS AND MUST BE USED ONLY FOR THE ADDRESS AND CLIENT FOR WHICH THEY WERE DESIGNED. THESE PLANS AND DRAWINGS MUST NOT BE COPIED, TRACED, OR SHARED IN ANY FORM, IN PART OR AS A WHOLE, WITHOUT WRITTEN CONSENT FROM WILL VALLECOS. ACKNOWLEDGEMENT WITH THESE RESTRICTIONS ARE ASSUMED WITH THE USE OF THESE PLANS. FAILURE TO COMPLY WILL RESULT IN IMMEDIATE ACTION TO COMPENSATE EACH USE OF THE PLANS WITHOUT WILL VALLECOS' CONSENT.



JOB ID: MAIN	
DB: W.V.	FILE VER: 2.23
DATE: 3.18.2024	
SCALE:	1/4" = 1'-0"
SHEET NUMBER:	

PERMIT: MONT-B24-000-630

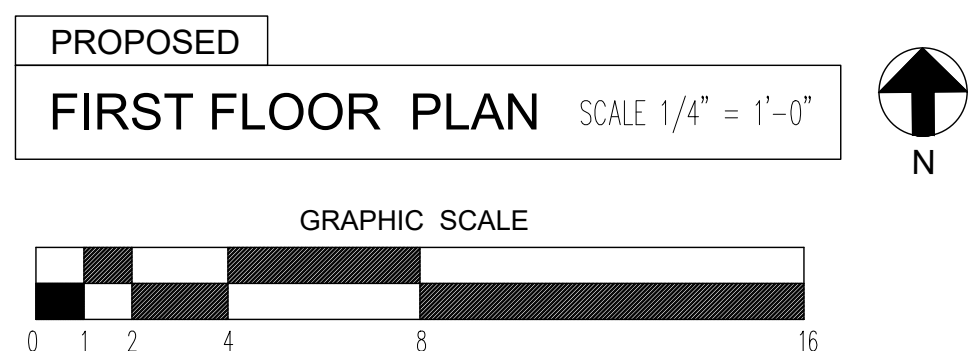



NEW DOORS								
	WIDTH x HEIGHT	QTY.	TYPE	MATERIAL	THICKNESS	LOCATION	HARDWARE	REMARKS
①	3'-0" x 6'-8"	2	SWING	WOOD / SOLID CORE	1-3/4"	FRONT ENTRY	SAFETY	LOCK & DEADBOLT
②	2'-8" x 6'-8"	7	SWING	WOOD / HOLLOW CORE	1-3/4"	BEDROOM / BATH.	PRIVACY	
③	4'-0" x 6'-8"	1	SLIDING	WOOD / HOLLOW CORE	1-3/4"	CLOSET	PASSAGE	
④	6'-0" x 6'-8"	1	SLIDING	WOOD / HOLLOW CORE	1-3/4"	CLOSET	PASSAGE	
⑤	2'-0" x 6'-8"	2	SWING	WOOD / HOLLOW CORE	1-3/4"	CLOSET	PASSAGE	

CONTRACTOR TO VERIFY DOOR AND WINDOW ROUGH OPENING DIMENSIONS BEFORE ORDERING

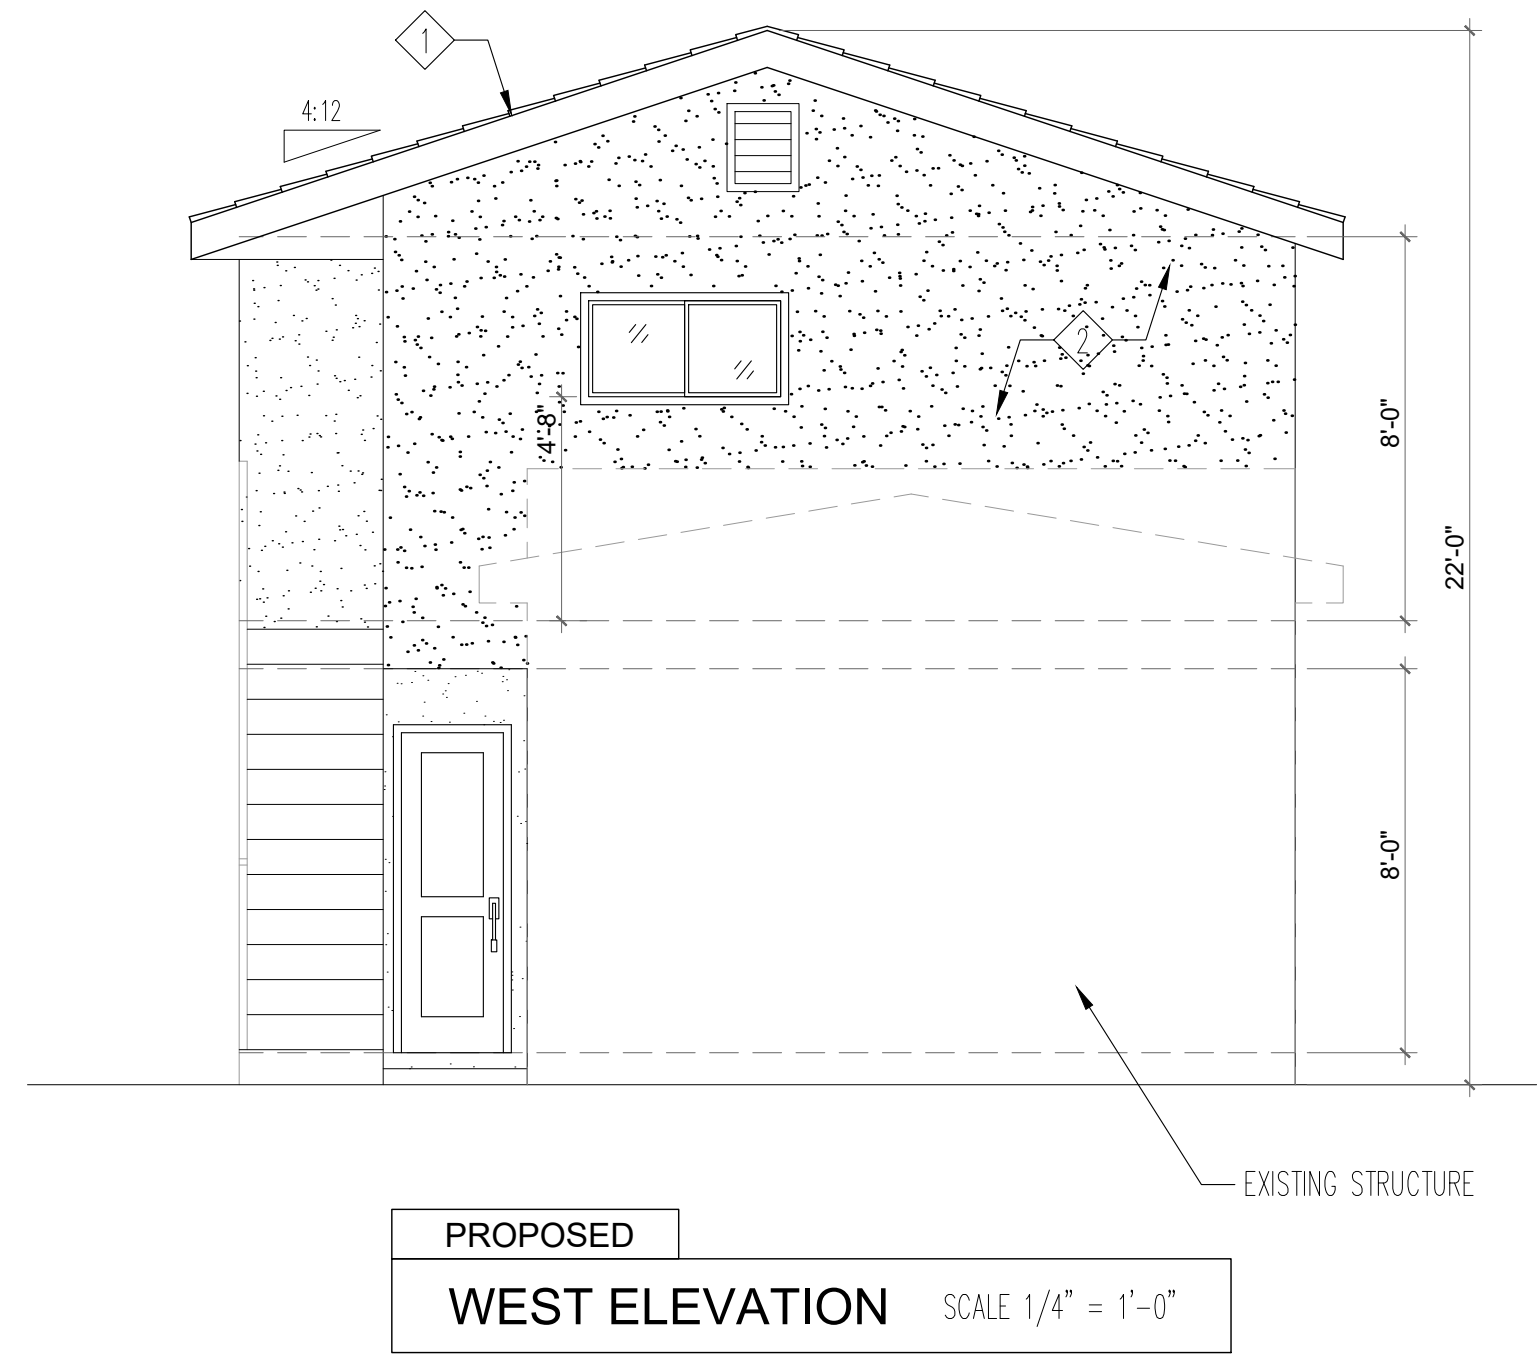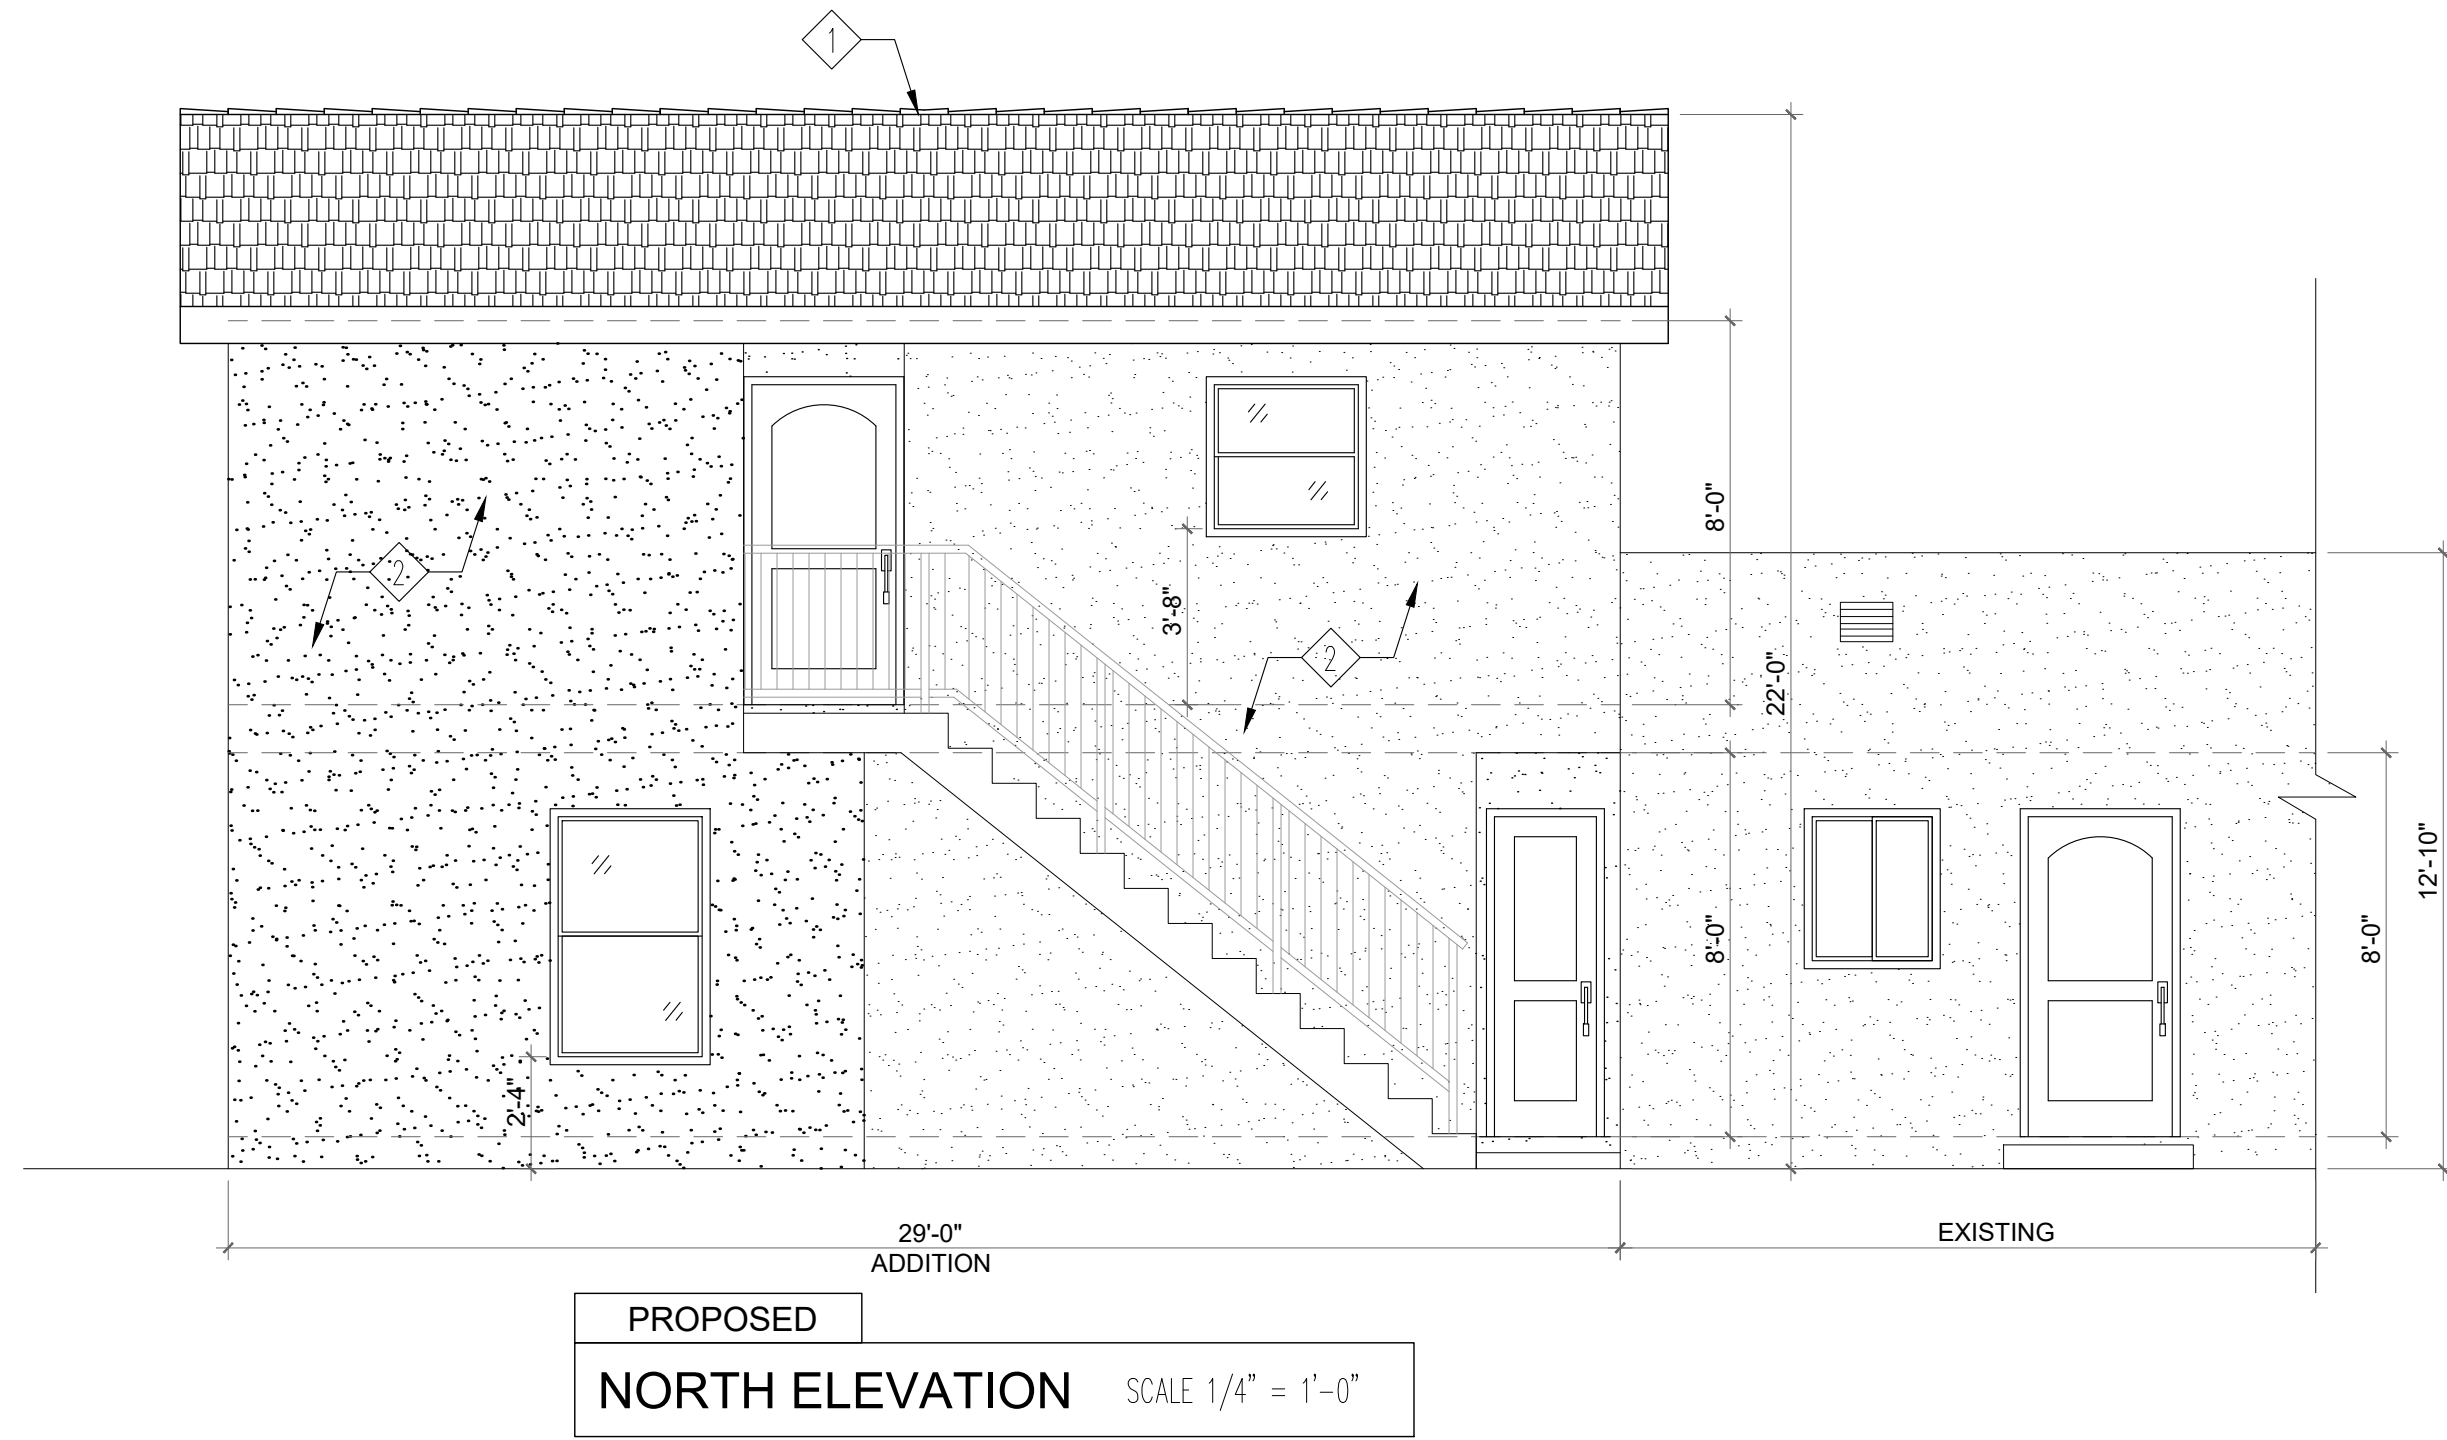


ELEVATION NOTES

- 1 (N) CLASS-A FIRE RATED, ROOF ASPHALT SHINGLES
OVER 30-LB FELT PAPER TO MATCH EXISTING
- ICC-ES AC438
OWENS CORNING - COOL ROOF SHINGLES (TRU DEFINITION DURATION COOL)
STYLE CRRC PRODUCT ID SOLAR REFLECTANCE THERMAL EMITTANCE SOLAR REFLECTANCE INDEX
AMBER 0890-0020 0.17 (0.17 3-YR) 0.92 (0.92 3-YR) 16 (16 3-YR)
- 2 (N) 7/8" STUCCO, MATCH WITH EXISTING HOUSE IN STYLE
AND COLOR AND FINISH

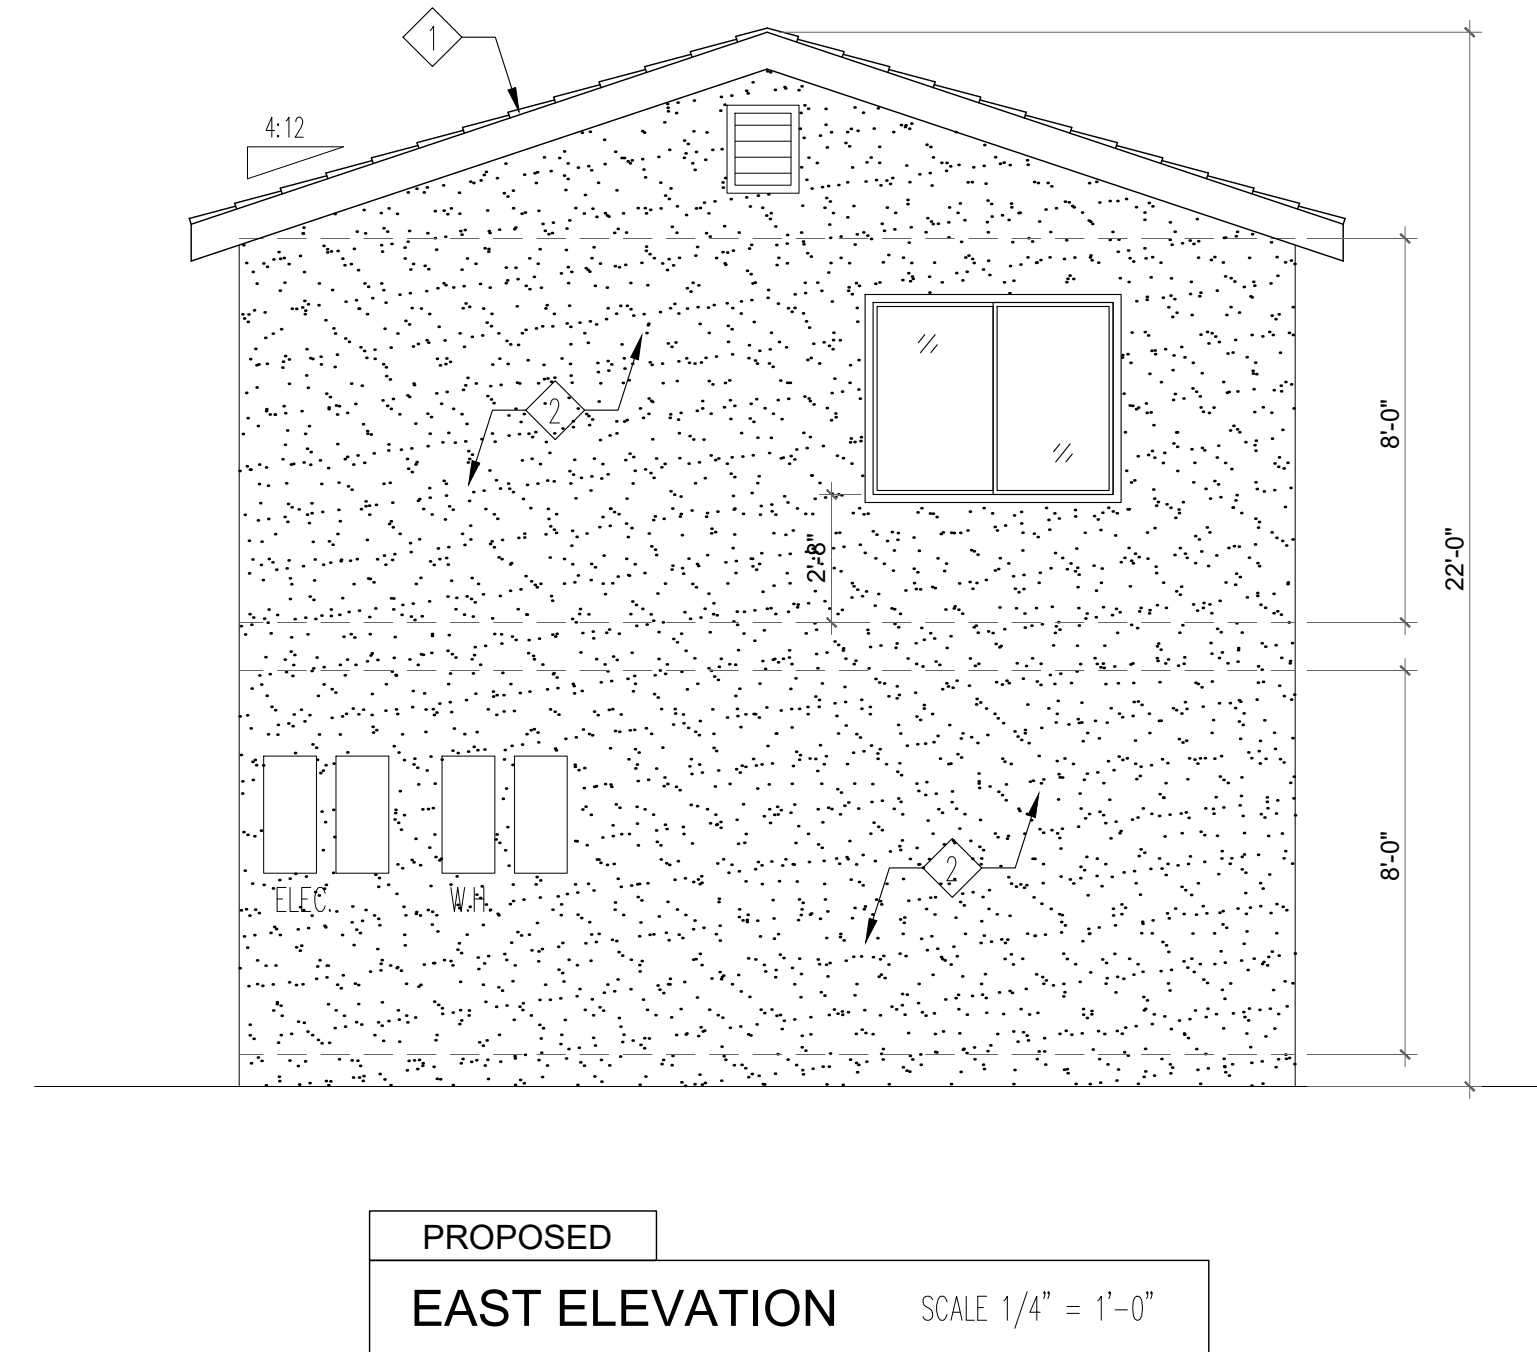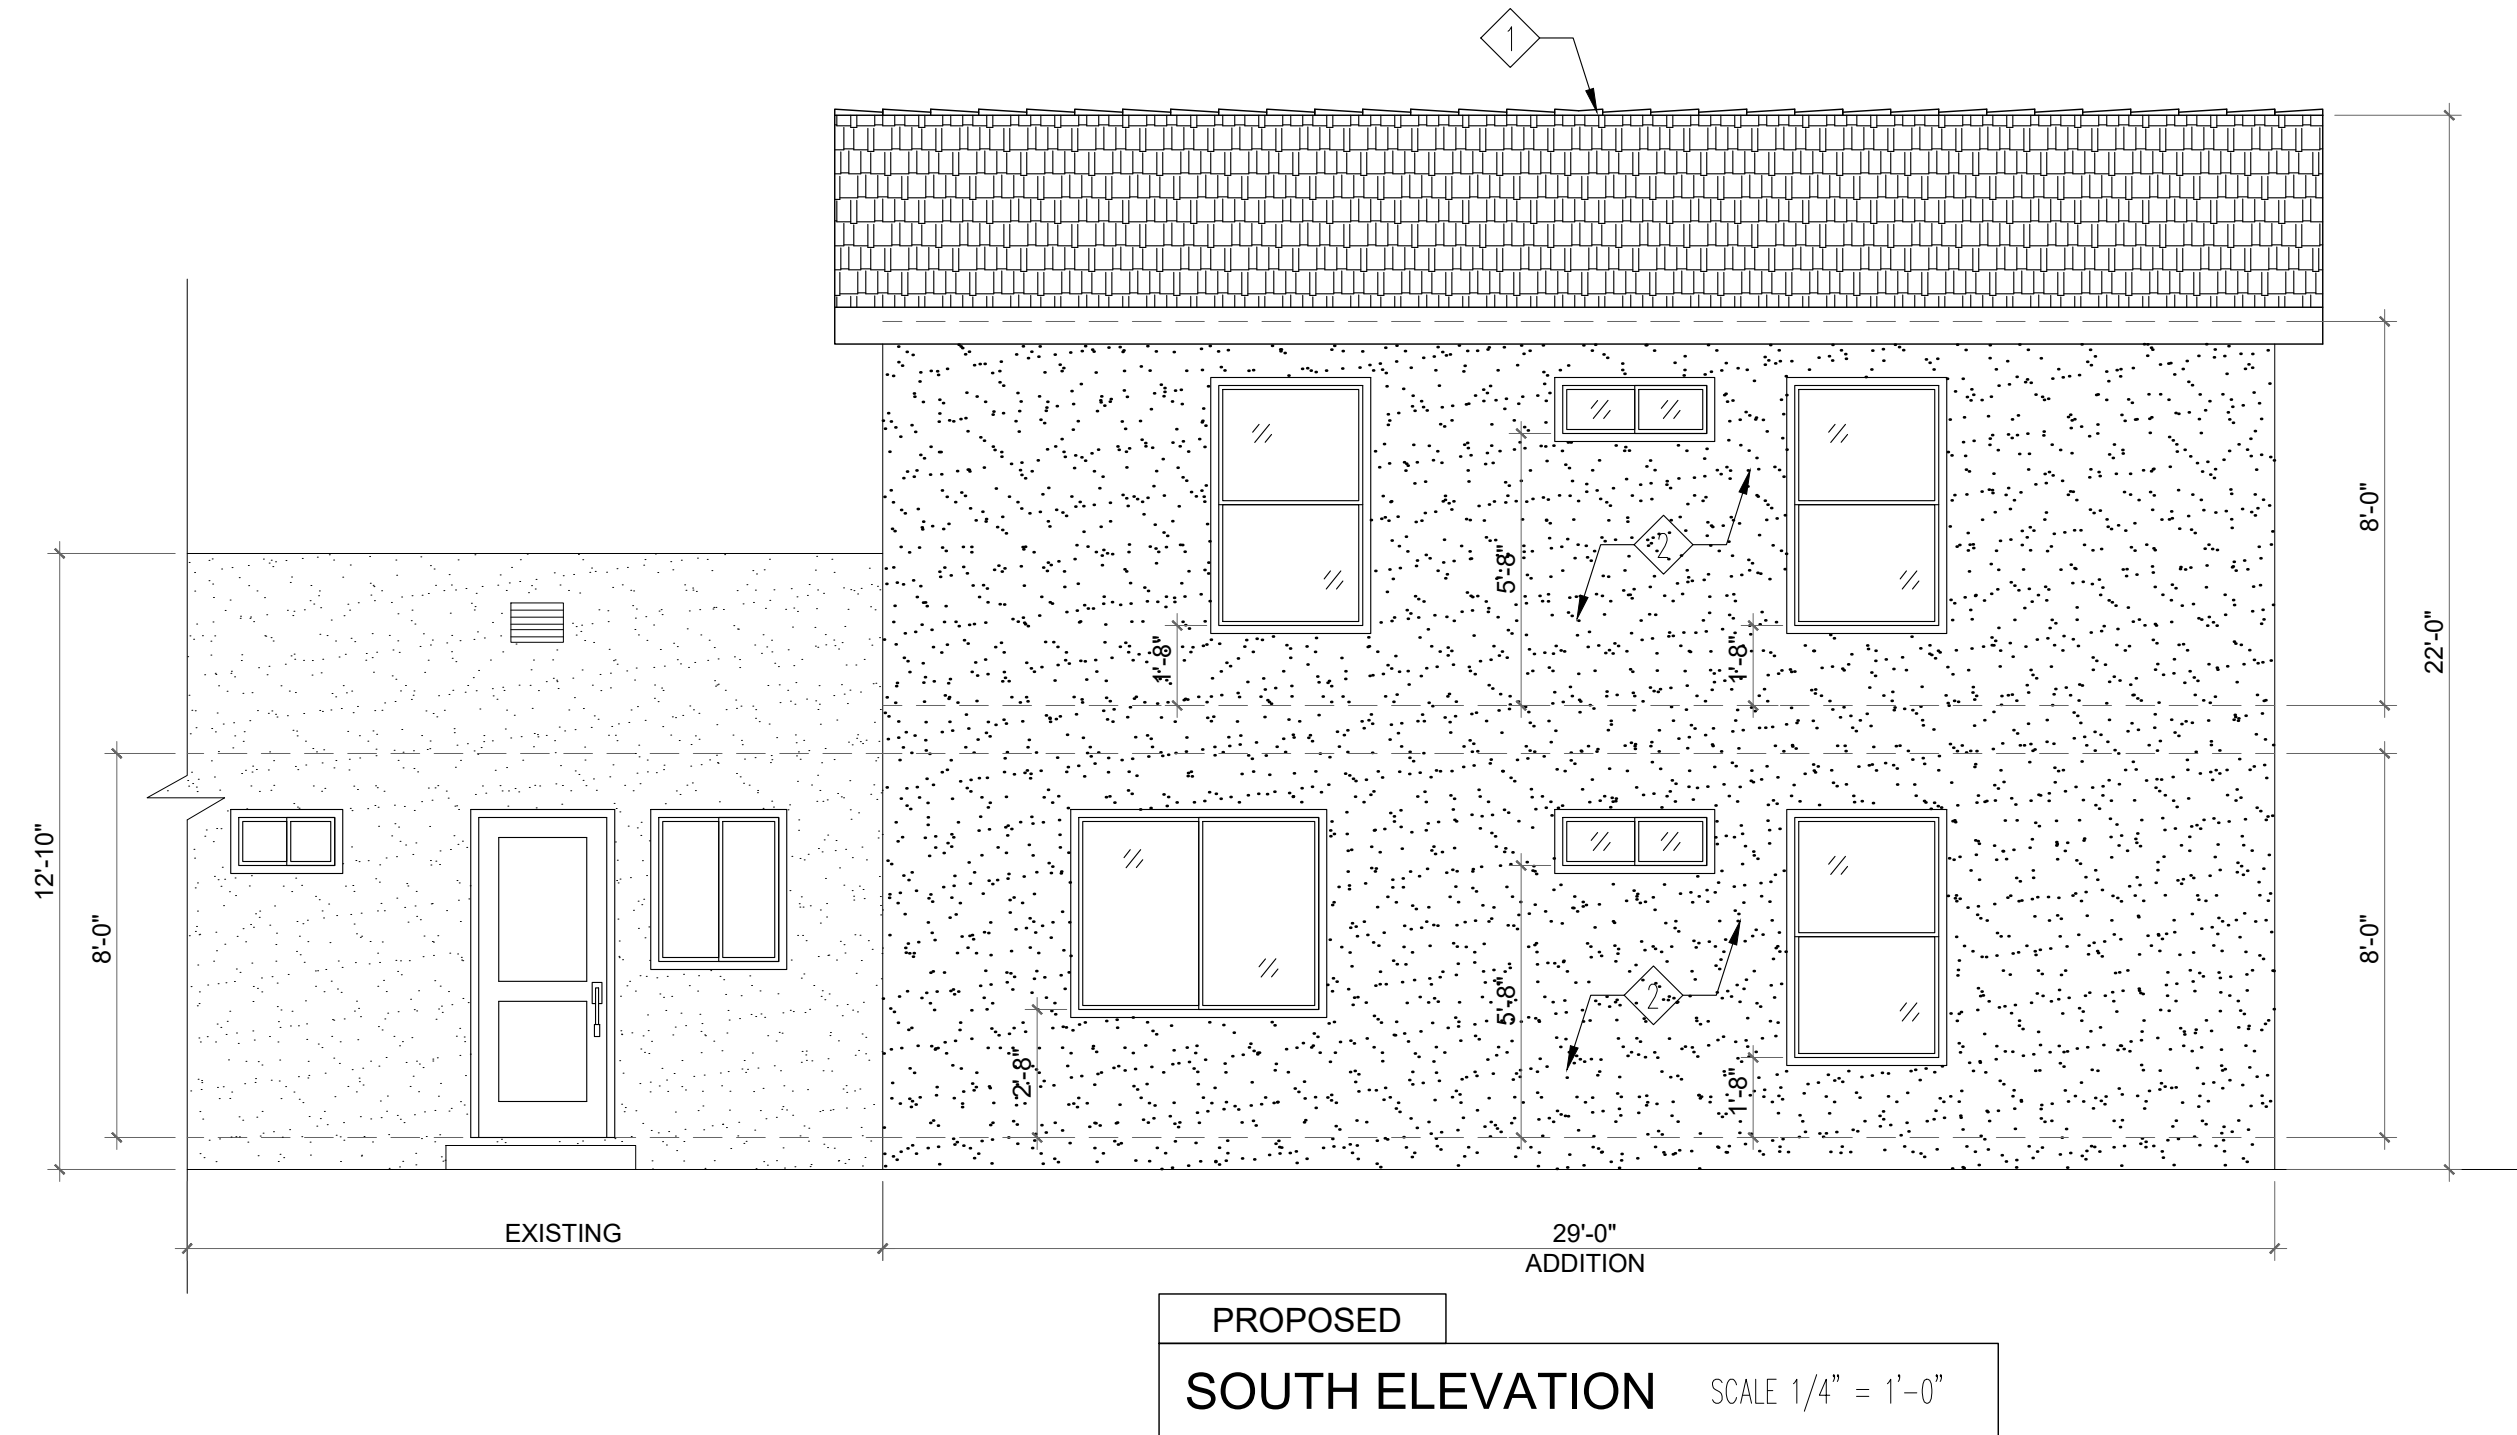

REVISIONS:	BY:

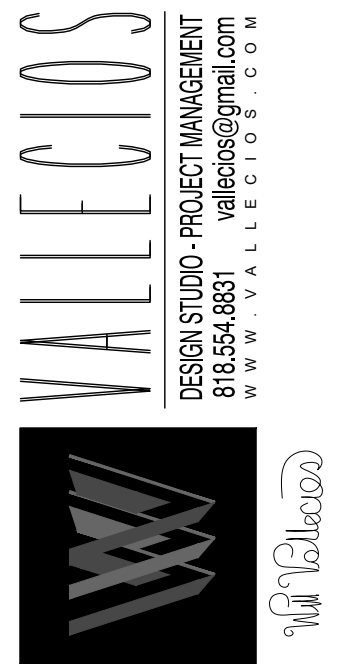

SECOND STORY A.D.U.
9104 MAIN ST
LOS ANGELES, CA 90003
APN: 6041-008-002

TERMS OF USE AND RESTRICTIONS:
THESE PLANS ARE THE INTELLECTUAL
PROPERTY OF WILL VALLECIOS AND
MUST BE USED ONLY FOR THE
ADDRESS AND CLIENT FOR WHICH
THESE PLANS WERE PREPARED.
FURTHERMORE, THESE DRAWINGS MAY
NOT BE COPIED, TRACED, OR SHARED
IN ANY FORM, IN PART OR AS A WHOLE,
WITHOUT WRITTEN CONSENT FROM
WILL VALLECIOS. ACKNOWLEDGEMENT
WITH THESE RESTRICTIONS ARE
ASSUMED WITH THE USE OF THESE
PLANS. FAILURE TO COMPLY WILL
RESULT IN IMMEDIATE ACTION TO
COMPENSATE EACH USE OF THE PLANS
WITHOUT WILL VALLECIOS' CONSENT.

PROPOSED ELEVATIONS

JOB ID: MAIN
DB: W.V. FILE VER: 2.23
DATE: 3.18.2024
SCALE: 1/4" = 1'-0"

SHEET NUMBER:

A2.0

PERMIT: MONT-B24-000-630

AHJ STAMP APPROVAL