


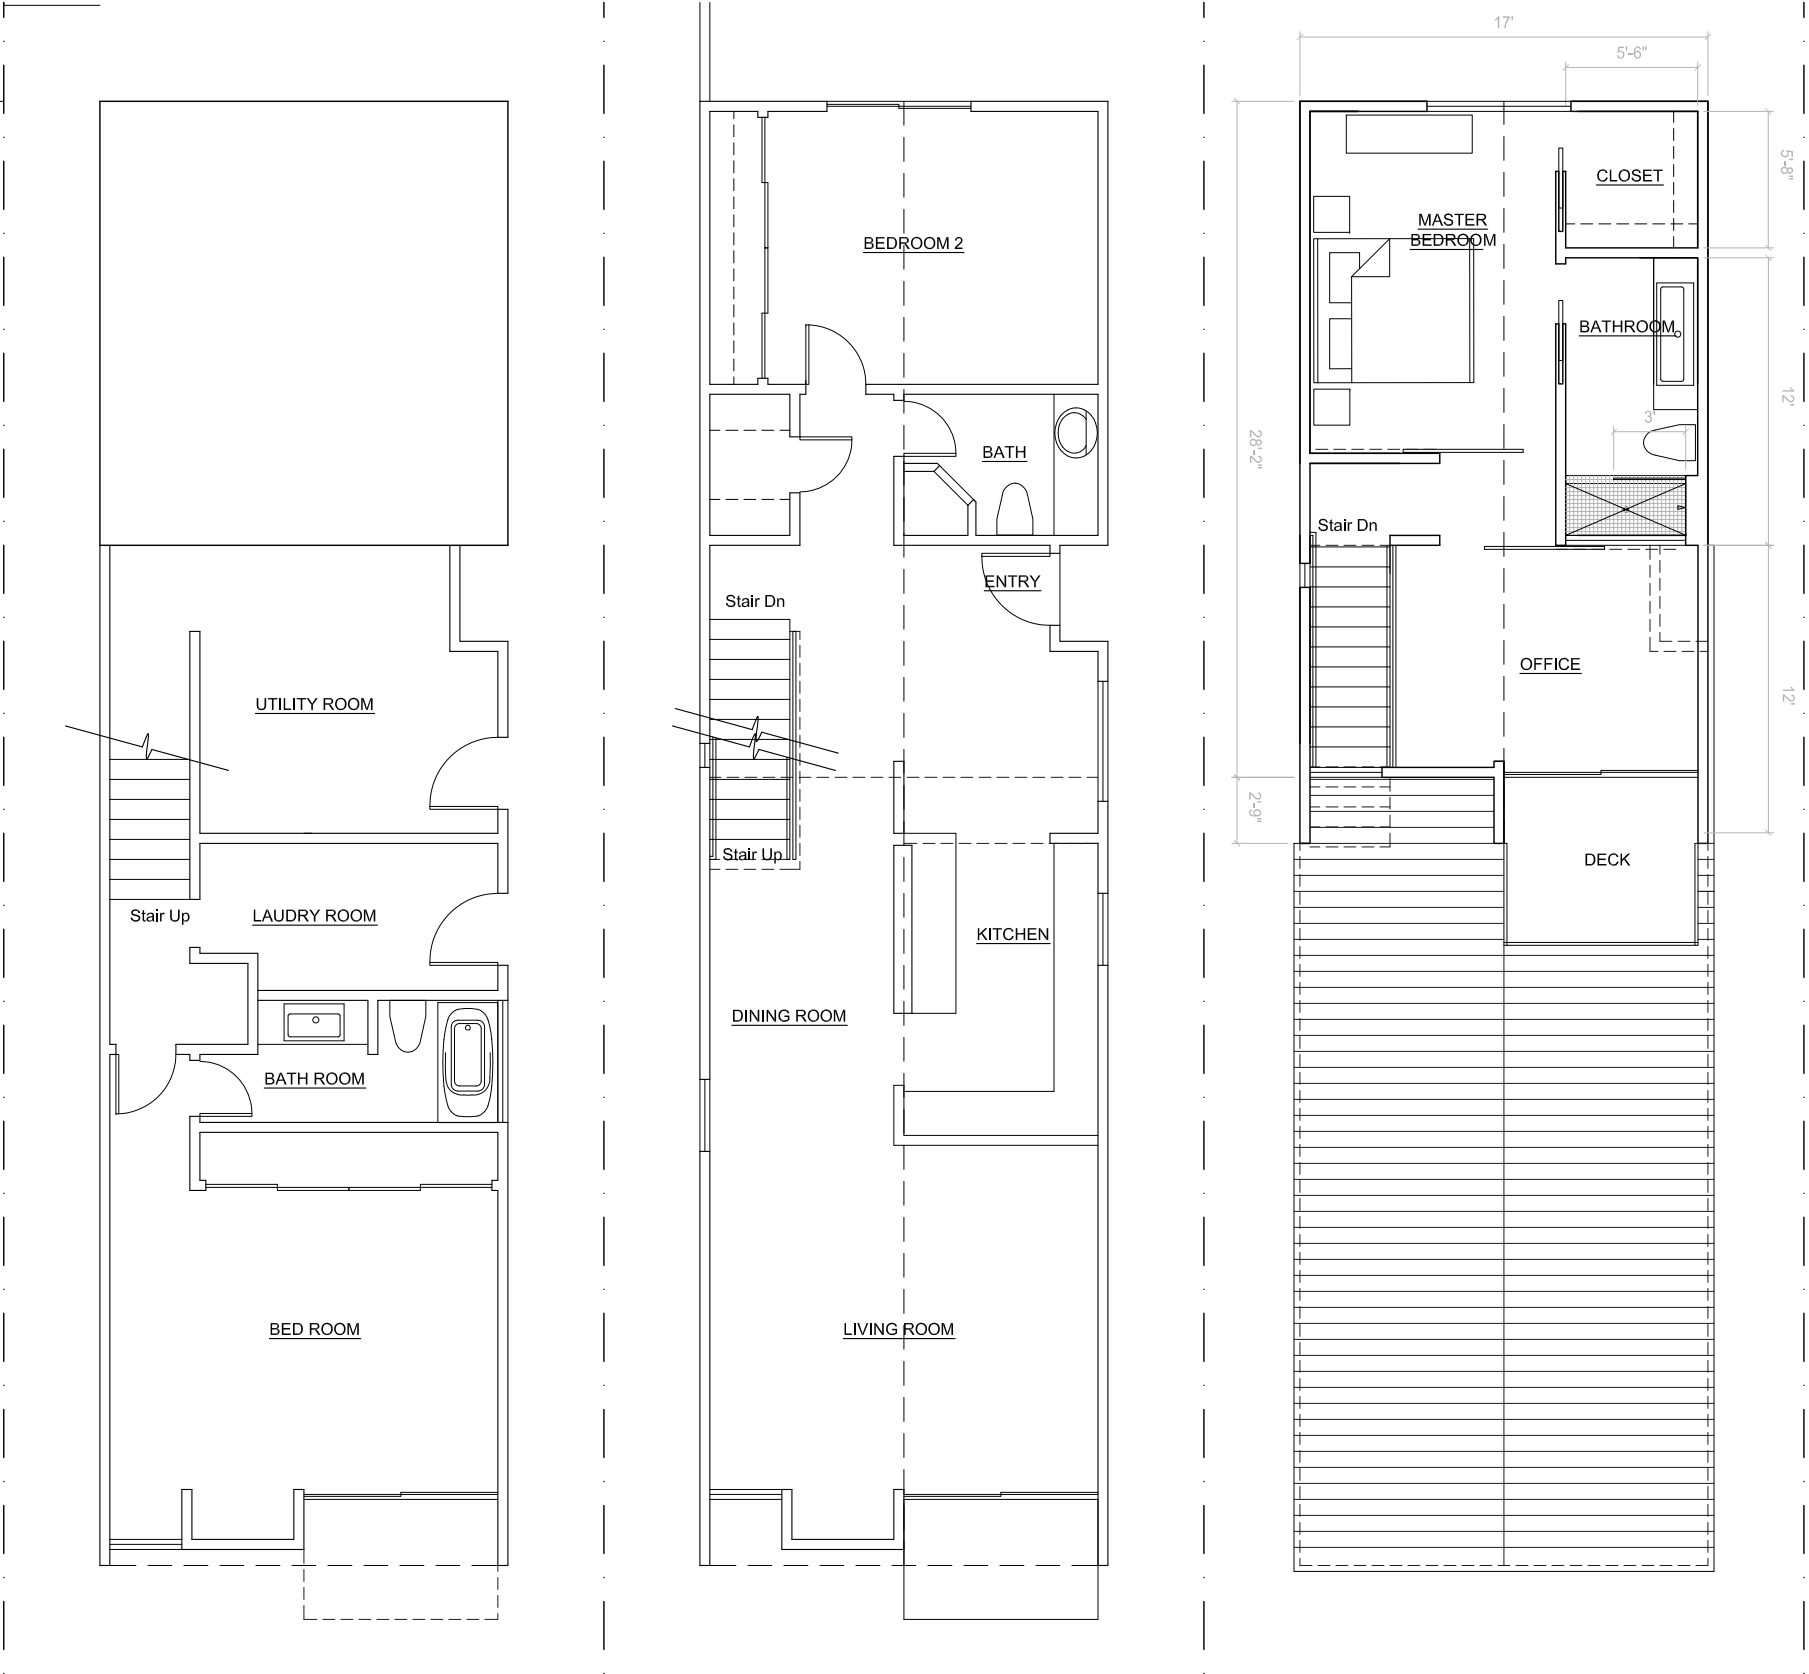

Existing First Floor

Existing Second Floor

Proposed Third Floor