


GENERAL NOTES:

IT IS THE RESPONSIBILITY OF THE CONTRACTOR TO VERIFY ALL DESIGNS, LAYOUTS, ELEVATIONS, PLANS, AND FINISHES, ETC. THIS PLAN IS MERELY A SCHEMATIC AND NOT INTENDED TO BE CONSIDERED COMPLETE.

ALL CONTRACTORS INCLUDING SUB-CONTRACTORS ARE ADVISED THAT THE CONTRACTOR SHALL BE RESPONSIBLE FOR THE SITE CONDITIONS PRIOR TO BEGINNING THIS PROJECT.

1 FRONT VIEW

SCALE: 1/4"=1'-0"

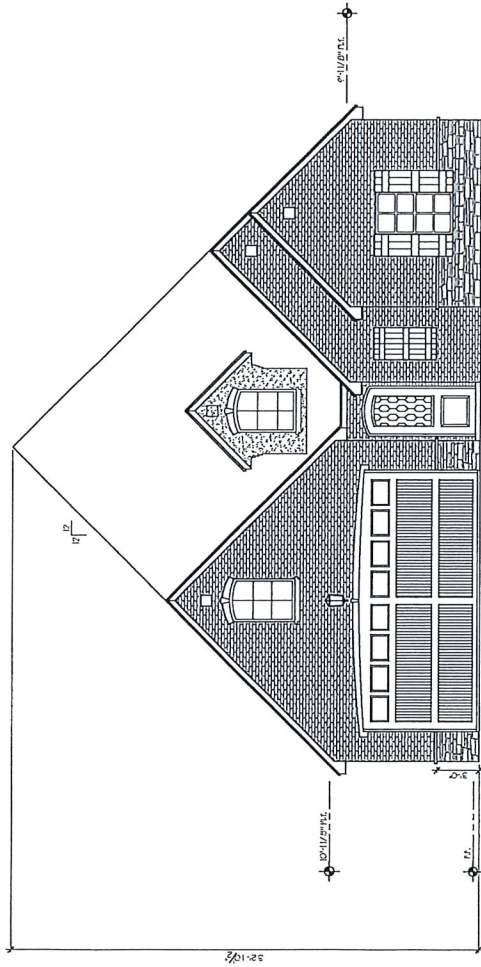

2 LEFT VIEW

SCALE: 1/4"=1'-0"

3 RIGHT VIEW

SCALE: 1/4"=1'-0"

4 REAR VIEW

SCALE: 1/4"=1'-0"

BRAD SMITH
PLANNER - DESIGNER
EAST TEXAS - 936-331-4103
BRADSMITHDESIGNS.COM



COPYRIGHT NOTICE

THIS DRAWING IS AN INSTRUMENT OF SERVICE AND IS THE SOLE PROPERTY OF THE DESIGNER. IT IS TO BE USED ONLY FOR THE PROJECT AND SITE SPECIFICALLY IDENTIFIED HEREON. IT IS NOT TO BE REPRODUCED, COPIED, OR IN ANY MANNER BE LOANED TO ANY OTHER PROJECT OR SITE WITHOUT THE WRITTEN CONSENT OF THE DESIGNER.

©2022



CONSTRUCTION PLANS FOR:
SPECULATIVE HOME

REVISIONS	
DATE	DESCRIPTION

DATE

02/10/23

JOB NUMBER

4485

SHEET NUMBER

A201

EXTERIOR
ELEVATIONS

LOB 47448

