


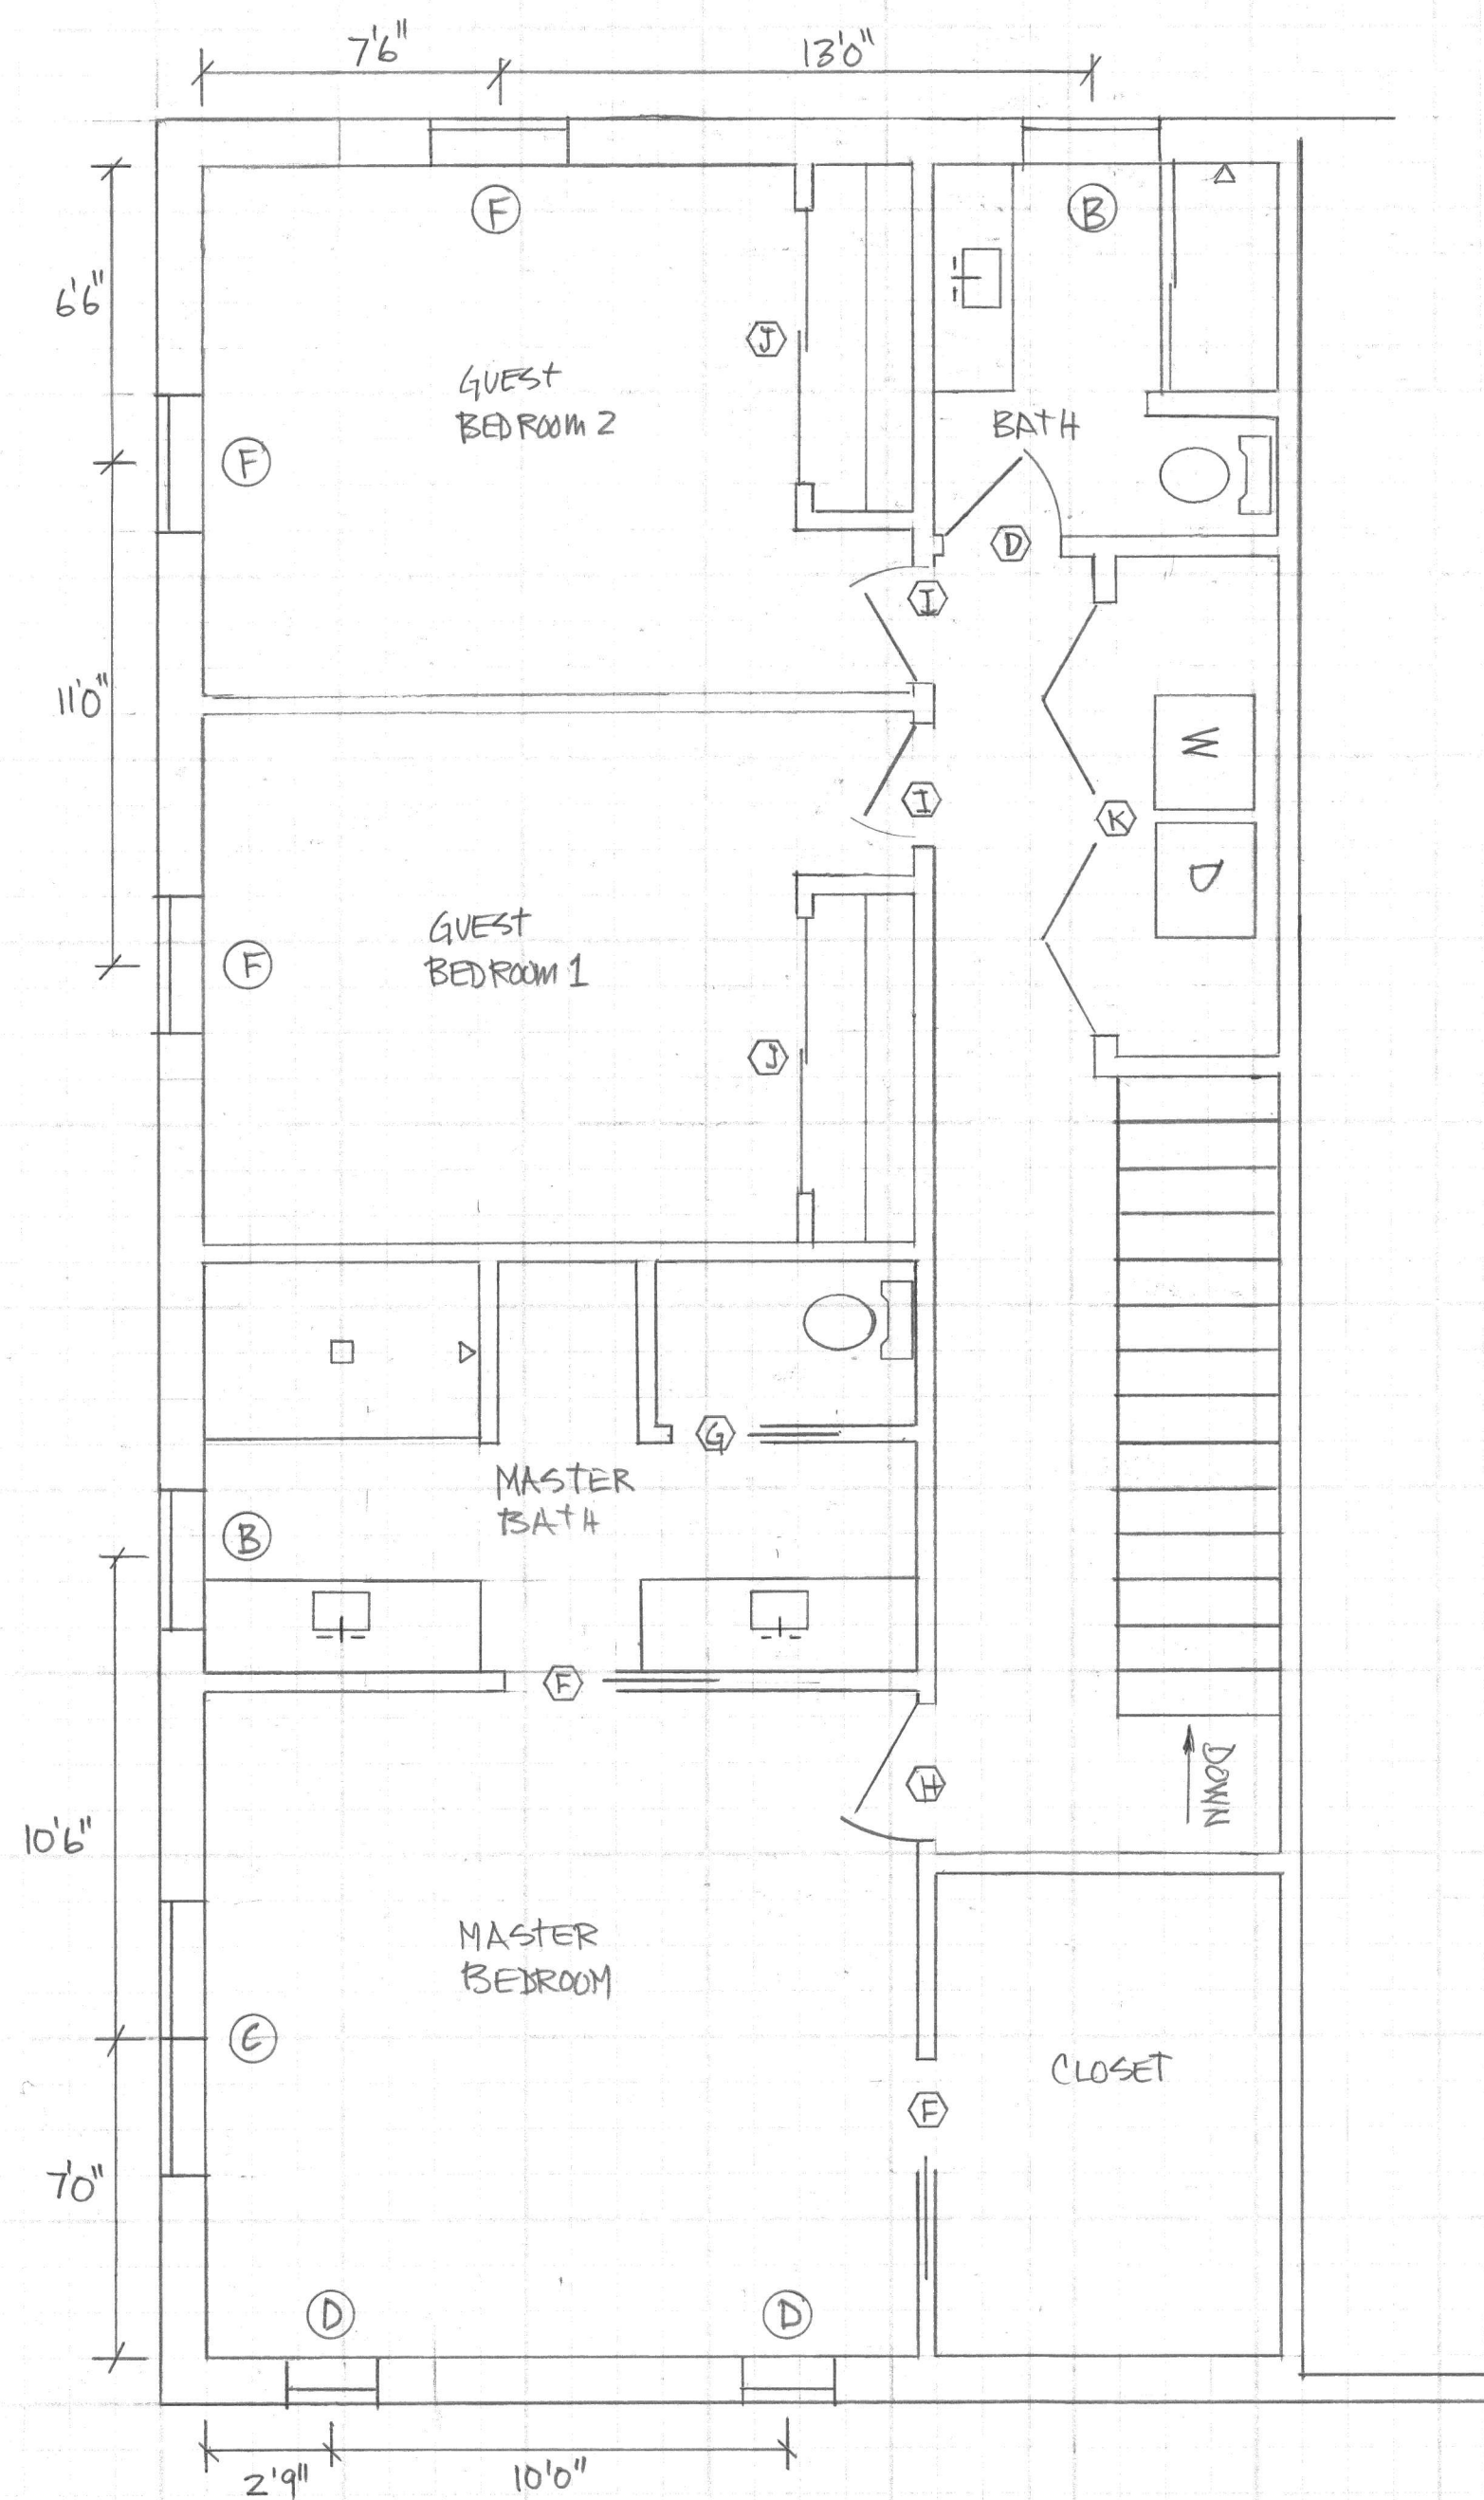

DOOR	SCHEDULE
A- 6'0" x 6'8"	PAIR FRENCH
B- 2'4" x 6'8"	HINGED
C- 2'9" x 6'8"	"
D- 2'6" x 6'8"	BARN
E- 4'0" x 6'8"	PAIR BARN
F- 2'6" x 6'8"	POCKET
G- 2'0" x 6'8"	"
H- 3'0" x 6'8"	HINGED
I- 2'8" x 6'8"	"
J- 6'0" x 6'8"	BI-PASS
K- 9'1" x 6'8"	4 1/2' x 6'8" BI-FOLD

WINDOW	SCHEDULE
A- 3'0" x 5'0"	SINGLE HUNG
B- 3'0" x 3'0"	"
C- 6'0" x 5'0"	"
D- 2'0" x 4'0"	"
E- 2'0" x 3'0"	"
F- 3'0" x 4'0"	"

TEIXEIRA RESIDENCE
SECOND FLOOR SCALE 1/4" = 1'0"