

ADDRESS: 16440 HOLLY STREET
PORTER, TEXAS 77365
BORROWER:

THIS PROPERTY DOES NOT LIE WITHIN THE
100 YEAR FLOOD PLAIN AS ESTABLISHED
BY THE U.S. DEPT. OF HOUSING & URBAN
DEVELOPMENT.
COMMUNITY/PANEL NO. 48339C 0575 G
MAP REVISION: 08/18/2014
ZONE X


BASED ONLY ON VISUAL EXAMINATION OF MAPS.
ACCURACIES OF FEMA MAPS PRESENT EXACT
DETERMINATION WITHOUT DETAILED FIELD STUDY

A SURFACE INVESTIGATION THIS SURVEY

NOTE: THIS SURVEY WAS PREPARED WITHOUT A TITLE COMMITMENT.
OTHER EASEMENTS AND/OR BUILDING LINES MAY AFFECT THIS TRACT.
NOTE: MAY BE SUBJECT TO DEED RESTRICTIONS AND/OR
ADDITIONAL GOVERNMENTAL BUILDING RESTRICTIONS.

I HEREBY CERTIFY THAT THIS SURVEY WAS MADE
ON THE GROUND THAT THIS SURVEY CORRECTLY
REPRESENTS THE FACTS FOUND AT THE
TIME OF SURVEY AND THAT THERE ARE NO
ENCROACHMENTS APPARENT ON THE GROUND,
EXCEPT AS SHOWN HEREON. THIS SURVEY IS
BASED ON THE ASSUMPTION THAT THE ABOVE
REFERENCED TITLE COMMITMENT WAS FIELDED
UPON IN PREPARATION OF THIS SURVEY.

TERRANCE MISH
PROFESSIONAL LAND SURVEYOR
NO. 4981
DRAWING NO. 26-00570
MARCH 05, 2026

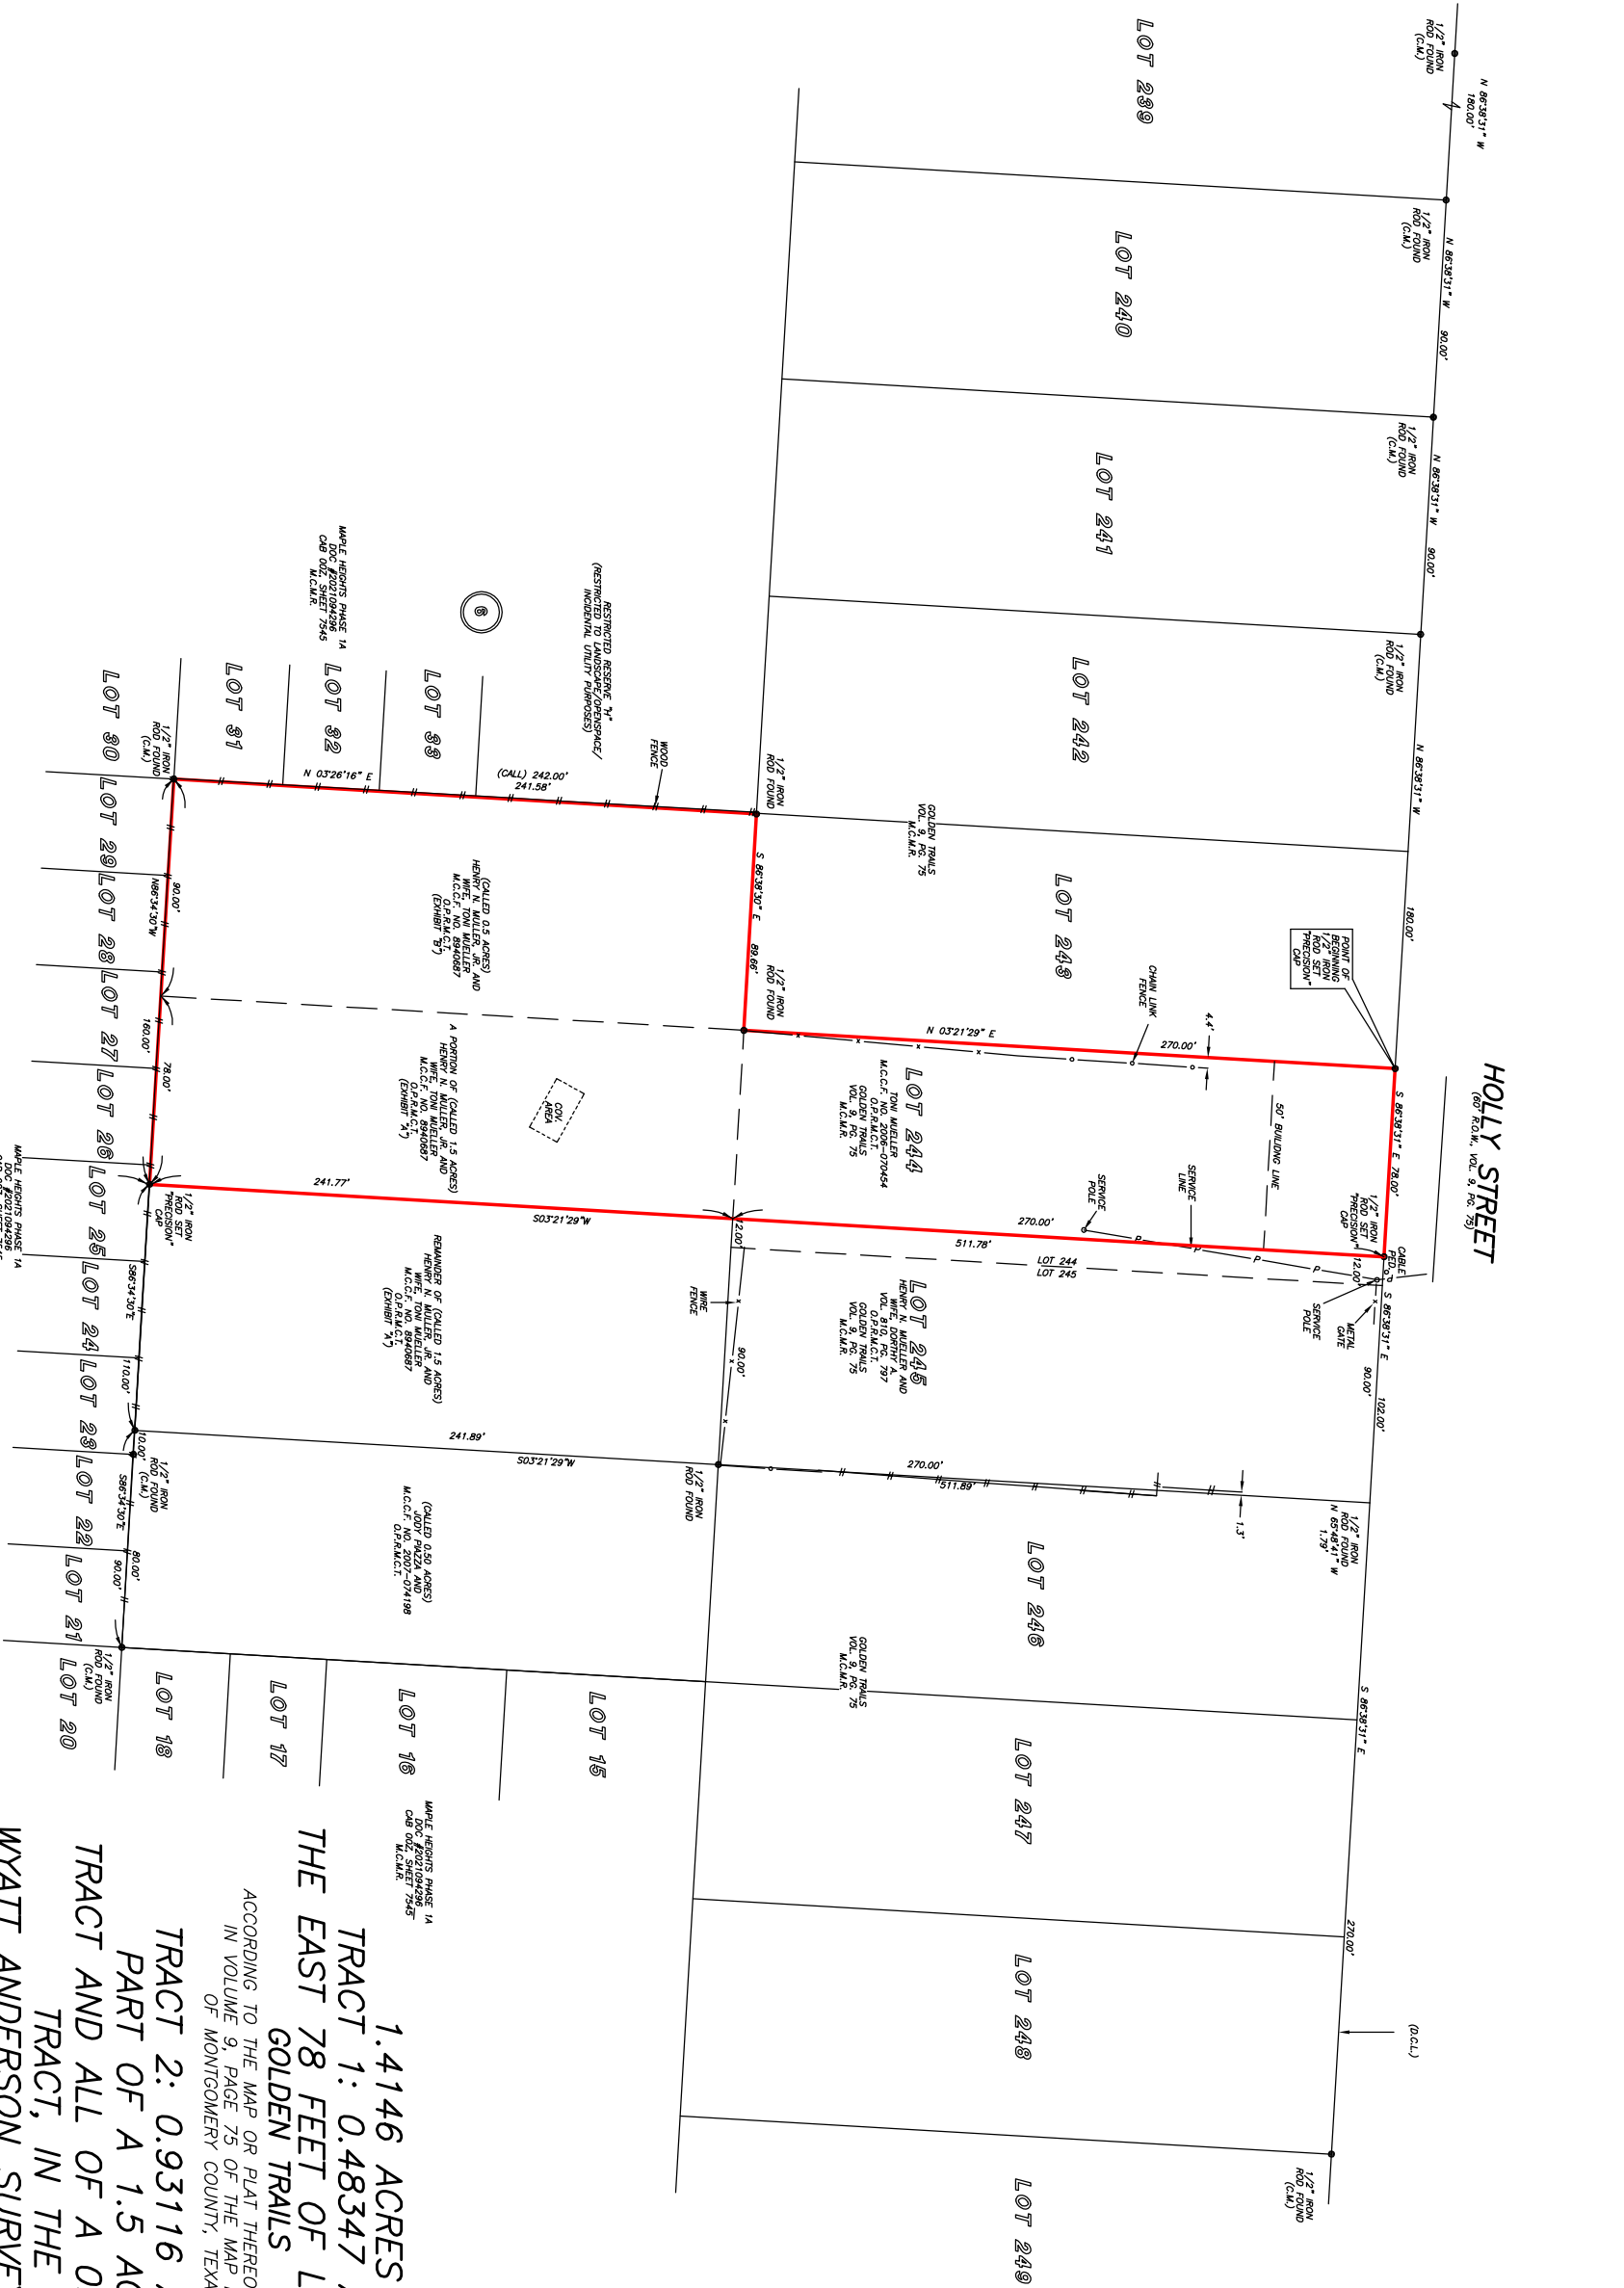

SCALE: 1" = 50'

DRAWN BY: SW

PRECISION SURVEYORS
PROFESSIONAL LAND SURVEYORS
1-800-LANDSURVEY
281-496-1586
281-496-1587
