

DISCLOSURE MATERIALS

THE STRAUSS HAUS CONDOMINIUM

236 North Water Street
Milwaukee, Wisconsin

The Declarant is 236 North Water Street, LLC. The business address is 236 North Water Street, 4th Floor, Milwaukee, Wisconsin 53202.

THESE ARE LEGAL DOCUMENTS COVERING YOUR RIGHTS AND RESPONSIBILITIES AS A CONDOMINIUM OWNER. IF YOU DO NOT UNDERSTAND ANY PROVISION CONTAINED IN THEM, YOU SHOULD OBTAIN PROFESSIONAL ADVICE.

THESE DISCLOSURE MATERIALS GIVEN TO YOU AS REQUIRED BY LAW, MAY BE RELIED UPON AS CORRECT AND BINDING. ORAL STATEMENTS MAY NOT BE LEGALLY BINDING.

YOU MAY AT ANY TIME WITHIN 5 BUSINESS DAYS FOLLOWING RECEIPT OF THESE DOCUMENTS, OR FOLLOWING NOTICE OF ANY MATERIAL CHANGES IN THESE DOCUMENTS, CANCEL IN WRITING THE CONTRACT OF SALE AND RECEIVE A FULL REFUND OF ANY DEPOSITS MADE.

In compliance with the Disclosure Requirements of Section 703.33, Wisconsin Statutes, copies of the following are herewith supplied:

1. DECLARATION OF CONDOMINIUM OWNERSHIP. The Declaration establishes and describes the condominium the units and the common areas. The Declaration begins on page A-1.
2. BY-LAWS. The By-Laws contain rules which govern the condominium and affect the rights and responsibilities of unit owners. The By-Laws begin on page B-1.
3. ARTICLES OF INCORPORATION. The operation of the condominium is governed by the Association, of which each unit is a member. Powers, duties and operation of an association are specified in its Articles of Incorporation. The Articles of Incorporation begin on page C-1.
4. MANAGEMENT AND EMPLOYMENT CONTRACTS. Certain services are provided to the condominium through contracts with individuals or private firms. There are no such contracts with this condominium.

5. ANNUAL OPERATING BUDGET. The Association will incur expenses for the operation of the condominium which are assessed to the unit owners. The operating budget is an estimate of those charges which are in addition to mortgage and utility payments (other than those which are a part of the common expense). At this point the Association supplies a Projected Operating Budget. A more detailed and more accurate budget may be supplied as time progresses. The budget begins on page D-1.

6. LEASES. Units in some condominiums are sold subject to one or more leases of property or facilities which are not a part of the condominium. This is not the case with this condominium.

7. EXPANSION PLANS. The Declarant has not reserved the right to expand the condominium in the future.

8. FLOOR PLANS AND MAPS. The Declarant has provided a floor plan of the units being offered for sale and a map of the condominium which shows the location of a unit which you are considering and all facilities and common areas which are part of the condominium. The floor plan and map are attached to the Declaration as Exhibit B.

Bradley I. Dallet
Whyte Hirschboeck Dudek S.C.
Suite 2100 - Bank One Plaza
111 East Wisconsin Avenue
Milwaukee, Wisconsin 53202

DECLARATION OF
CONDOMINIUM OWNERSHIP
OF
THE STRAUSS HAUS
CONDOMINIUM

THIS SPACE RESERVED FOR RECORDING DATA

This instrument was drafted by and should be returned to:
Bradley I. Dallet
Whyte Hirschboeck Dudek S.C.
111 E. Wisconsin Ave., Suite 2100
Milwaukee, WI 53202

Parcel I.D. No: _____

DECLARATION OF CONDOMINIUM OWNERSHIP
OF
THE STRAUSS HAUS CONDOMINIUM

TABLE OF CONTENTS

Article I	Definitions and Legal Description
Section 1	Legal Description of Property
Section 2	Definitions
	(a) "Association"
	(b) "Owner"
	(c) "Unit"
	(d) "Unit Number"
	(e) "Common Elements"
	(f) "Limited Common Elements"
	(g) "Declarant"
	(h) "Mortgage"
	(i) "Mortgagee"
	(j) "Majority"
	(k) "Person"
Article II	Property and Units - Submission to Act
Section 1	Submission of Property to the Act
Section 2	Code Identification
Section 3	Description of Building and Units
Section 4	Boundaries of Units
Section 5	Interpretation of Plans
Article III	Common Elements and Limited Common Elements
Section 1	Ownership of Common Elements
Section 2	Description of Common Elements
Section 3	Description of Limited Common Elements
Section 4	No Partition of Common Elements
Article IV	Conveyance of Unit
Section 1	Interest Included In Conveyance

Article V	Other Property Rights and Obligations of Owners
Section 1	Owner's Right to Ingress and Egress and Support
Section 2	Use of Units
Section 3	Use of Common Elements
Section 4	Prohibition of Damage and Certain Activities
Section 5	Subdivision of Units
Section 6	Rules and Regulations
Section 7	Delegation of Use
Section 8	Construction
Section 9	Separate Mortgages of Units
Section 10	Separate Real Estate Taxes
Section 11	Maintenance, Repairs and Replacement Section
Section 12	Common Surpluses
Article VI	Association Membership and Voting Rights
Section 1	Membership
Section 2	Voting
Section 3	Unit Value for Voting
Section 4	Amplification
Article VII	Rights and Obligations of the Association
Section 1	The Common Elements
Section 2	Services
Section 3	Personal Property for Common Uses
Section 4	Rules and Regulations
Section 5	Implied Rights
Section 6	Personal Liability
Article VIII	Covenant for Assessments
Section 1	Agreement to Pay Assessment
Section 2	Purpose of Assessment
Section 3	Annual Assessments
Section 4	Special Assessments for Capital Improvements
Section 5	Special Assessments Against a Particular Unit
Section 6	Notice of Meeting
Section 7	Uniform Rate of Assessment
Section 8	Date of Commencement of Annual Assessments
Section 9	Lien for Assessment
Section 10	Effect of Nonpayment of Assessments
Section 11	Subordination of the Lien to Mortgages
Section 12	Working Capital Contribution

Article IX	Insurance
Section 1	Obligation of Association
Section 2	Combined Insurance
Section 3	Insurance Proceeds
Section 4	Destruction and Reconstruction
Section 5	Partition
Section 6	Other Insurance
Article X	Notices
Article XI	Exculpation of Association Liability
Article XII	Declarant's Rights
Article XIII	General Provisions
Section 1	Enforcement
Section 2	Severability
Section 3	Failure of Association to Insist on Strict Performance Not Waiver
Section 4	Termination
Section 5	Amendments
Section 6	Registered Agent for Service of Process
Section 7	Number and Gender
Section 8	Captions
Section 9	Right of First Refusal
Exhibit A	Legal Description
Exhibit B	Location of Building and Floor Plans
Exhibit C	Consent of Mortgage Holder

DECLARATION OF CONDOMINIUM OWNERSHIP
AND OF EASEMENTS, RESTRICTIONS, COVENANTS AND
CONDITIONS FOR THE STRAUSS HAUS CONDOMINIUM

THIS DECLARATION, made this ____ day of _____, 2002, by 236 North Water Street, LLC (hereinafter referred to as the "Declarant").

WHEREAS, the Declarant is the owner in fee simple of certain real estate hereinafter described, in the City of Milwaukee, Milwaukee County, Wisconsin; and

WHEREAS, the Declarant intends to, and does hereby submit and subject such real estate, together with all buildings, structures, improvements and other permanent fixtures of whatsoever kind thereon, and all rights and privileges belonging or in anyway pertaining thereto, to the provisions of the Wisconsin Condominium Ownership Act, Chapter 703, Wisconsin Statutes; and

WHEREAS, the Declarant desires to establish certain rights, conditions restrictions, covenants and easements in, over and upon said real estate for the benefit of Declarant and all future owners of any part of said real estate, and any unit or units thereof or therein contained, and to provide for the harmonious, beneficial and proper use and conduct of the property and all units; and

WHEREAS, the Declarant desires and intends that the several unit owners, mortgagees, occupants and other persons hereafter acquiring any interest in the property shall at all times enjoy the benefits of, and shall hold their interests subject to the rights, conditions, restrictions, covenants and easements hereinafter set forth, all of which are declared to be in furtherance of a plan to promote and protect the cooperative aspect of the property and are established for the purpose of enhancing and perfecting the value, desirability and attractiveness of the property.

NOW, THEREFORE, the Declarant, as the title holder of the real estate hereinabove referred to and described at greater length hereinafter, and for the purposes above set forth, DECLARES AS FOLLOWS:

ARTICLE I

DEFINITIONS AND
LEGAL DESCRIPTION OF PROPERTY

Section 1. LEGAL DESCRIPTION OF PROPERTY: The property which is hereby submitted and subjected to the provisions of the Condominium Ownership Act, Chapter 703, Wisconsin Statutes (the "Act"), consists of the parcel of land located at 236 North Water Street, Milwaukee, Wisconsin, legally described on Exhibit "A" attached hereto and incorporated herein

(the "Property") together with a building consisting of a basement (constituting a limited common area), a commercial unit on the first floor, and a commercial/retail or residential unit on each of the second, third and fourth floors (the "Building").

Section 2. DEFINITIONS: For the purpose of brevity and clarity, certain words and terms used in this Declaration are defined as follows:

(a) "ASSOCIATION" shall mean and refer to THE STRAUSS HAUS CONDOMINIUM ASSOCIATION, INC., a corporation formed under the nonstock corporation statute, Chapter 181, Wisconsin Statutes, its successors and assigns.

(b) "OWNER" shall mean and refer to the record owner, whether one or more persons or entities, of a fee simple title to any Unit, including contract sellers, but excluding those having such interest merely as security for the performance of an obligation. Each Owner shall be considered a Member of the Association.

(c) "UNIT" shall mean and refer to parts of the property subject to the Declaration, consisting of one (1) cubicle of air for Units 1, 2, 3 and 4, at one or more levels of space or one or more rooms or enclosed spaces located in one or more floors (or parts thereof) in the Building and bounded along such boundaries as shown on the building and floor plans (the "Floor Plans") attached hereto as Exhibit "B", together with all facilities and improvements therein contained, excluding the land underneath same.

(d) "UNIT NUMBER" shall mean the single digit number identifying a Unit.

(e) "COMMON ELEMENTS" shall mean and refer, unless otherwise provided in this Declaration or amendments thereto, the entire Condominium other than the Units and Limited Common Elements, all as more particularly described in this Declaration.

(f) "LIMITED COMMON ELEMENTS" shall mean those common elements identified herein as reserved for the exclusive use of one or more, but less than all, of the Unit Owners, as shown on the Floor Plans.

(g) "DECLARANT" shall mean and refer to 236 North Water Street, LLC, its successors or assigns.

(h) "MORTGAGE" shall mean any Mortgage or other security instrument by which a Unit or any part thereof is encumbered.

(i) "MORTGAGEE" shall mean any person named as the Mortgagee under any Mortgage under which the interest of any owner is encumbered, or any land contract vendor of any Unit, or any successor to the interest of such person under such Mortgage or such land contract.

(j) "MAJORITY" shall mean the Condominium Unit Owners with more than fifty percent (50%) of the votes assigned to the Units in this Declaration.

(k) "PERSON" shall mean an individual, corporation, partnership, association, trust or other legal entity.

ARTICLE II

PROPERTY AND UNITS: SUBMISSION TO ACT

Section 1. SUBMISSION OF PROPERTY TO THE ACT: The Declarant hereby submits the property described in Article I to the provisions of the Act.

Section 2. CODE IDENTIFICATION: Each Unit shall be specifically designated by its Unit Number as set forth in Exhibit "B" attached hereto and hereby made a part of this Declaration. Such Unit Number shall consist of one single digit number.

Every deed, lease, mortgage or other instrument may legally describe a Unit by its identifying number and every such description shall be deemed good and sufficient for all purposes, as provided in the Act.

Section 3. DESCRIPTION OF BUILDING AND UNITS: The Building described in this Declaration contains four (4) Units and are fully described in the exhibits attached hereto and made a part of this Declaration. The Building and Units are located as indicated in Exhibit "B" attached hereto and made a part of this Declaration.

The location and designation of each Unit and the immediate Common Element and Limited Common Elements to which the Units have access are shown in Exhibit "B" as are the approximate area and number of rooms of each Unit and the Unit Numbers.

Section 4. BOUNDARIES OF UNITS: The following are the boundaries of the Units. The vertical boundaries of each Unit shall be the center line of interior walls bounding a Unit and interior of the outside walls bounding a Unit; the lower horizontal boundary of a Unit shall be the plane of the upper surfaces of the base floor of the lowest level of the Unit, and the upper boundary shall be the plane of the under surface of the ceiling of the highest level of the Unit.

All windows, window frames, and doors, including all glass in all windows and doors, shall be considered a part of the Unit.

All installations for providing power, light, gas, hot and cold water, heating, refrigeration and air conditioning exclusively to one Unit shall be considered a part of that Unit.

Section 5. **INTERPRETATION OF PLANS:** In interpreting the survey or floor plans or any deed or any other instrument affecting a Building or Unit, the boundaries of the Building or Unit constructed or reconstructed in substantial accordance with the survey and floor plans shall be conclusively presumed to be the actual boundaries rather than the description expressed in the survey or floor plans, regardless of minor variations between boundaries shown on the survey and floor plans and the actual boundaries or the Building or Units as located and erected.

ARTICLE III

COMMON ELEMENTS AND LIMITED COMMON ELEMENTS

Section 1. **OWNERSHIP OF COMMON ELEMENTS:** Each Unit Owner shall be entitled to and own an undivided interest in the Building as a tenant-in-common with all other Unit Owners of the property, and, except as otherwise limited in this Declaration, shall have the right to use the Building for all purposes incident to the use and occupancy of such Owner's Unit permitted by this Declaration, which right shall be appurtenant to and run with such Unit. Each Unit's percentage of ownership in the Building shall be twenty-five percent (25%), but such percentage does not necessarily reflect the actual square footage of each Owner's Unit.

Each Unit's percentage of ownership in the Common Elements shall be subject to such easements that have been granted or may be hereinafter granted by the Declarant.

Section 2. **DESCRIPTION OF COMMON ELEMENTS:** The Common Elements shall consist of the entire Condominium other than the Units and Limited Common Elements, and shall include, without limitation, the following:

1. The Property;
2. All foundations, columns, girders, beams, supports, main walls, and roofs;
3. All exterior walls and facings and all partitions separating Units not included as parts of Units;
4. All parking and driveway areas, sidewalks, common walkways, pathways, and private drives, not included as part of the Limited Common Elements;
5. All pipes, wires, cables, conduits and other apparatus relating to the private water distribution, drainage, power, light, telephone, gas, private sewer, heating and plumbing systems not included as part of Units;
6. All elevators shafts, elevators and related equipment; and

7. All common entrance ways, stairways and stairwells, not included as part of the Limited Common Elements.

Section 3. DESCRIPTION OF LIMITED COMMON ELEMENTS: The Limited Common Elements shall consists of the following: (a) the parking designated for a specific Unit; (b) the fourth floor storage located in the basement of the Building; (c) the roof; (d) the stairways in the front of the Building; and (e) the fire escape, all as shown on the Floor Plans.

Each Unit shall have the number of parking stalls appurtenant to it as designated by Declarant upon the first conveyance of each Unit. Declarant shall have the right to assign specific parking stalls to Units, which assignment shall be set forth on a schedule maintained by the Association. Once a specific stall is assigned to a Unit, it may not be changed without the consent of the Unit Owner and Association. A Unit Owner may sell and grant by deed, subject to the rights of any existing mortgagee, one of its parking stalls, provided that (a) the purchaser is another Unit Owner and (b) after the sale, the selling Unit Owner's Unit has at least one (1) parking stall. Parking stalls may not be leased to any person other than an Owner or a tenant of an Owner.

Unit 4 shall have the exclusive use of the fourth floor storage.

Notwithstanding anything in this Declaration to the contrary, with the consent of the Association, Units 2, 3 and 4 shall have the exclusive right to use of the roof to build, use and maintain a deck. The costs associated with building and maintaining the deck shall be shared by Units 2, 3 and 4 and assessed to such Unit Owners by the Association.

Unit 2 shall have the exclusive use of the stairway located in the front of the Building. However, if, in the future, the Owner(s) of Unit 3 and/or 4 desire to extend such stairway to Unit 3 and/or 4, and if such extension is permitted by the laws, regulations and ordinances of the City of Milwaukee, the Association may permit such extension, at the cost and expense of the requesting Owner(s), if the extension is agreed to by the unanimous consent of the Owners of Units 2, 3 and 4.

Units 2, 3 and 4 shall have exclusive use of the fire escape.

Section 4. NO PARTITION OF COMMON ELEMENTS: There shall be no partition of Common Elements through judicial proceedings or otherwise until this Declaration is terminated and the property is withdrawn from its terms or from the terms of any statute applicable to condominium ownership; provided, however, that if any Unit shall be owned by two or more co-owners as tenants-in-common, joint tenants, nothing herein contained shall be deemed to prohibit a voluntary or judicial partition of said Unit Ownership between such co-owners.

ARTICLE IV

CONVEYANCE OF UNIT

Section 1. INTERESTS INCLUDED IN CONVEYANCE: No Unit Owner may sell, convey or transfer any legal or equitable interest in his Unit without including the percentage or ownership interest in the Common Elements and in all assets and liabilities of the Association appurtenant to the Unit; and any deed, mortgage or other instrument purporting to affect one or more of such interests, without including them all, shall be deemed to include all such rights, title, interests and obligations of the Unit Owner.

ARTICLE V

OTHER PROPERTY RIGHTS AND OBLIGATIONS OF OWNERS

Section 1. OWNER'S RIGHT TO INGRESS AND EGRESS AND SUPPORT: Each Owner shall have the right to ingress and egress over, upon and across the Common Elements necessary for access to his Unit and such rights shall be appurtenant to and pass with the title of each Unit.

Section 2. USE OF UNITS:

(a) Unit 1 may be occupied and used only for a commercial/retail operation, which does not create undue noise or noxious odors offensive to any Owner, or otherwise materially annoy, disturb or interfere with the use and enjoyment of Units 2, 3 or 4. Business shall not be conducted out of Units 2, 3 or 4 between the hours of 10:00 pm and 7:00 am, without the express written approval of the Association, which it may withhold in its sole and absolute discretion. Business shall not be conducted out of Unit 1 between the hours of 2:00 am and 7:00 am, without the express written approval of the Association, which it may withhold in its sole and absolute discretion. Uses such as salons, offices, retail sales of consumer goods, photo studios, veterinarian clinics and other uses which do not disturb or interfere with the use and enjoyment of Units 2, 3 and 4 as residential dwellings shall be permitted in Unit 1. In no event shall any Unit be used as a primarily as bar (without an associated restaurant), night club, abortion clinic, or Gentlemen's club.

(b) Units 2, 3 and 4 may be occupied and used for commercial/retail or private residential dwelling purposes.

(c) The Declarant may lease a Unit on such terms and conditions as it desires in its sole discretion. After a Unit has been conveyed by Declarant to an Owner, it may not thereafter be leased except for a term of not less than one (1) year, upon the Association's prior review and approval of the proposed written lease. Executed copies of all approved leases shall be provided to the Association within five (5) day of execution. Any person occupying a Unit with the authority of an Owner shall comply with all of the restrictions, covenants and conditions

imposed hereunder on an Owner. If a Unit is leased as aforesaid, the Owner of such Unit shall notify the Association of the tenant's or tenants' name or names and telephone number. If an Owner of a Unit intends to leave such Unit for a period of more than one (1) month, such Owner shall notify the Association prior thereto of his forwarding address and of a telephone number where he can be reached.

(d) A Unit shall not be rented for transient or hotel purposes, which shall be defined as: (i) any rental for periods of less than one (1) year; or (ii) any rental if the occupants of the Unit are provided customary hotel services, such as room service for food and beverage, maid service, bellboy service or laundry service; or (iii) any rental where the lessor furnishes linen, cooking utensils, eating utensils, and/or telephone.

(e) Each Unit Owner may construct improvements to the interior of a Unit in a manner which limits noxious, destructive or offensive noises or odors, or otherwise materially interfere with the use and enjoyment of other Units in the Building by their Owners.

(f) A Unit Owner shall have the right to reconfigure the plumbing system in its Unit ("Reconfiguring Owner"). However, if in doing so, the Reconfiguring Owner requires access to another Unit, or must alter any portion of the plumbing system in another Unit ("Effected Unit"), the Reconfiguring Owner may only access the Effected Unit or alter the Effected Unit's plumbing, at times and upon terms and conditions reasonably acceptable to the Owner of the Effected Unit. The Reconfiguring Owner shall be solely responsible for all costs and expenses incurred in accessing the Effected Unit and altering the Effected Unit's plumbing, and shall completely restore the Effected Unit to its condition prior to such access or alterations. The Reconfiguring Owner shall indemnify and hold harmless the Association and the Owner of the Effected Unit for any liability, claims, damages or causes of action arising out of the Reconfiguring Owner's activities in the Effected Unit.

Section 3. USE OF COMMON ELEMENTS:

(a) No trade or business may be carried on in the Common Elements. There shall be no obstruction of the Common Elements, nor shall anything be kept or stored on any part of the Common Elements without the prior written consent of the Association except as specifically provided herein. Nothing shall be altered on, constructed or removed from the Common Elements except upon the prior written consent of the Association. No garbage or rubbish containers shall be placed or kept in any Common Elements or Limited Common Elements, other than those areas designated by the Association therefor. No clothes line shall be maintained on the Common Elements or Limited Common Elements and same shall not be used for hanging of clothes, rugs or other articles.

(b) An Owner of a Unit shall in no case paint, decorate, or alter the appearance of the Common Elements or exterior of the Buildings without the consent of the Board of Directors of the Association. Subject to the rights of the Declarant under Article XII, no owner

of a Unit may erect, post or display posters, signs or advertising material on or in the Common Elements.

(c) The Owners of Units 2 and 3 may install windows on the south side of the Building, provided that (i) the windows are installed with all necessary permits and approvals, in compliance with all applicable laws, ordinances, regulations, and restrictions and easements of record, (ii) the windows do not increase the cost of insuring the Building, (iii) the installation does not unreasonably interfere with any Owner's use of their Unit.

(d) The Owners of Units 2, 3 and 4 shall have the right to construct a balcony on the east side of the Building, for such Owner's exclusive use, provided (i) the balcony is constructed with all necessary permits and approvals, in compliance with all applicable laws, ordinances, regulations (including any requirements or regulations of the Third Ward), and restrictions and easements of record, (ii) balcony does not increase the cost of insuring the Building, (iii) the balcony does not unreasonably interfere with any Owner's use of their Unit or interfere with the fire escape, (iv) the Owner submits plans and specification to the Association for prior approval, (v) the Owner obtains the prior written consent of the Association. All balconies constructed on the Building shall be done in a uniform manner, with a uniform architectural design. Once a balcony is constructed, such balcony shall be deemed part of the Unit and the Owner shall be solely responsible for maintaining, insuring, repairing, and replacing the balcony.

Section 4. PROHIBITION OF DAMAGE AND CERTAIN ACTIVITIES: Nothing shall be done or kept in any Unit or in the Common Elements or any part hereof which would increase the rate of insurance on the premises or any part thereof over what the Association, but for such activity, would pay, without the prior written consent of the Association. Nothing shall be done or kept in any Unit or in the Common Elements or any part thereof which would be in violation of any Statute, rule, ordinance, regulation, permit or other validly imposed requirement of any governmental body. No damage to, or waste of, the Common Elements or any part thereof shall be permitted by any Owner or any invitee of any Owner, and each Owner shall indemnify and hold the Association and the other Owners harmless against all loss resulting from any such damage or waste caused by him or his invitee, to the Association or their Owners. No noxious, destructive or offensive activity shall be carried on in any Unit or in the Common Elements as may become an annoyance or nuisance (including the use of HiFis, stereos, musical instruments, televisions or radios at such time or in such volumes of sound as to be objectionable) to any other Owner or to any other person at any time lawfully occupying the Unit.

Section 5. SUBDIVISION OF UNITS: Except as may be provided for herein, no Units may be subdivided.

Section 6. RULES AND REGULATIONS: No Owner shall violate the rules and regulations for the use of the Units and of the Common Elements as adopted from time to time by the Association.

Section 7. DELEGATION OF USE: Any Owner may delegate, in accordance with the By-Laws, or this Declaration, his right of enjoyment of the Common Elements and facilities to the members of his family, to the tenants of his Unit or contract purchasers of his Unit and only to said individuals.

Section 8. CONSTRUCTION: In the event any construction or remodeling work shall be performed in or about a Unit by a Unit Owner, or his contractors, agents, servants, and/or employees, said Unit Owner shall be responsible for maintaining and keeping the Common Elements, and public areas such as hallways, public walks and drives free and clear of debris, dust, and construction materials, and promptly cause the removal of such debris, dust and construction materials as may be placed thereon.

Section 9. SEPARATE MORTGAGES OF UNITS: Each Unit Owner shall have the right to mortgage or encumber his own respective Unit, together with his respective Ownership interest in the Common Elements. No Unit Owner shall have the right or authority to mortgage or otherwise encumber in any manner whatsoever the property or any part thereof, except his own Unit and his own respective Ownership interest in the Common Elements.

Section 10. SEPARATE REAL ESTATE TAXES: It is intended and understood that real estate taxes are to be separately taxed to each Unit Owner for his Unit and his corresponding percentage of Ownership in the Common Elements, as provided in the Wisconsin Condominium Ownership Act. In the event that, for any year, such taxes are not separately taxed to each Unit Owner, but are taxed on the property as a whole, then each Unit shall pay his proportionate share thereof, the allocation in respect to Common Elements to be in accordance with his respective percentage of Ownership interest in the Common Elements. In the latter event, to assure the ability of each Unit Owner to pay his share of the real estate taxes the Association may establish an escrow account and require each Unit Owner to pay into such account a sum equal to one-twelfth (1/12th) of his share of the estimated real estate taxes each month.

Section 11. MAINTENANCE, REPAIRS AND REPLACEMENTS:

(a) All maintenance, repairs, and replacements to the Common Elements and facilities, and the Limited Common Elements and facilities, whether located inside or outside of the Units (unless necessitated by the negligence, misuse or neglect of a Unit Owner, in which case such expense shall be charged to such Unit Owner), shall be made by the Board of Directors and charged to the Unit Owners as a common expense. However, Unit 1 shall have no responsibility for the costs or expenses incurred in maintaining, repairing, or replacing the interior elevator, the fire escape, or the roof deck (if constructed); such expenses shall be equally charged to Units 2, 3 and 4. Furthermore, Unit 2 shall be solely responsible for the costs and expenses incurred in maintaining, repairing or replacing the front stairway which leads to Unit 2. However, if such stairway is extended pursuant to the terms of this Declaration, the costs and expenses incurred in

maintaining, repairing or replacing it shall be divided equally among those Units serviced by such stairway.

(b) The Owner of each Unit shall furnish, at his own expense, and be responsible for all maintenance, repairs and replacement of interior surfaces of each Unit together with utilities lines, mechanical equipment and fixtures which serve only one Unit, and such fixtures and equipment which are located within one Unit; and glass surfaces, screens, doors, windows, door and window hardware appurtenant to each Unit. The expense of such maintenance, repairs and replacement shall be borne solely by each such Owner.

(c) No Unit Owner, except as otherwise provided herein or in the By-Laws, may do any alteration which would jeopardize the soundness or safety of the property, reduce the value thereof, or impair any easement or hereditament.

(d) In the event that the need for maintenance, repairs or replacement is caused through the willful or negligent act of an Owner, his family, guests or invitees, the costs of such maintenance, repairs or replacement shall be added to and become a part of the assessment to which such owner's Unit is subject.

Section 12. COMMON SURPLUSES: All common surpluses shall be credited to Unit Owners' assessments for common expense in proportion to their obligation for assessments. The Association may from time to time provide for other common uses of such surpluses.

ARTICLE VI

ASSOCIATION MEMBERSHIP AND VOTING RIGHTS

Section 1. MEMBERSHIP: Every Owner of a Unit shall be entitled and required to be a member of the Association. If title to a Unit is held by more than one person, each such person shall be a member. An owner of more than one Unit shall be entitled to one membership for each such Unit owned by him. Each such membership shall be appurtenant to the Unit upon which it is based and shall be transferred automatically by conveyance of that Unit. No Person or entity other than an Owner of a Unit or Declarant may be a member of the Association, and membership in the Association may not be transferred except in connection with the transfer of title to a Unit; provided, however, that the rights of voting may be assigned to a Mortgagee as further security for a loan secured by a mortgage on a Unit.

Section 2. VOTING:

(a) All Owners shall be entitled to one (1) vote for each Unit owned. When more than one person holds an interest in any Unit the vote for such Unit shall be exercised as they, among themselves, determine, but in no event shall more than one vote be cast with respect to any Unit. There can be no split vote. Prior to the time of any meeting at which a vote is to be

taken, each co- owner shall file the name of the voting co-owner with the Secretary of the Association in order to be entitled to a vote at such meeting, unless such co-owners have filed a general voting authority with the Secretary applicable to all votes until rescinded.

(b) The Declarant shall be entitled to one vote for each Unit owned.

(c) All tie votes shall be submitted for arbitration to the American Arbitration Association in Milwaukee County, Wisconsin, and shall be settled in accordance with the rules thereof as expeditiously as possible. Any decision rendered by the arbitrator may be entered in any court having jurisdiction thereof, and such judgment shall be final and binding on the parties. The cost of such arbitration shall be borne by the Association, and assessed to the Owners, or as otherwise determined by the arbitration.

Section 3. UNIT VALUE FOR VOTING: The interest for each Unit shall be twenty-five percent (25%) and shall serve as a basis in determining the voting interest of each Unit on matters for determination by Unit Owners and as to other matters described in the Wisconsin Unit Ownership Act.

Section 4. AMPLIFICATION: The provisions of this article may be amplified by the Articles of Incorporation and the By-Laws of the association; provided, however, that no such amplification shall substantially alter or amend any of the rights or obligations of the Owner set forth herein.

ARTICLE VII

RIGHTS AND OBLIGATIONS OF THE ASSOCIATION

Section 1. THE COMMON ELEMENTS: The Association, subject to the rights and duties of the Owners set forth in this Declaration, shall be responsible for the exclusive management and control of the Common Elements and all improvements thereon (including furnishings and equipment related thereto), and shall keep the same in good, clean, attractive and sanitary condition, order and repair.

Section 2. SERVICES: The Association may obtain and pay for the services of any person or entity to manage its affairs, or any part thereof, to the extent it deems advisable, as well as such other personnel as the Association shall determine to be necessary or desirable for the proper operation of the Common Elements, whether such personnel are furnished or employed directly by the Association or by any person or entity with whom or which it contracts. The Association may obtain and pay for legal and accounting services necessary or desirable in connection with the operation of the Common Elements or the enforcement of this Declaration. The Association may arrange with others to furnish water, trash collection and other common services to each Unit.

Water is currently provided to the building as a whole, and is not separately metered for each Unit. Unit 1, during the summer months, uses a disproportionate amount of water for its air conditioning system. Although the Association may, in the future, determine to separately meter water usage for each Unit, until such time, all actual water charges shall be assessed by the Association, to the Unit Owners, as follows: For the months of June, July, and August of each year, Unit 1 shall pay 50% of such month's actual monthly water bills and Units 2, 3 and 4 shall each pay 16.67% of such actual monthly water bills, and all other months, Units 1, 2, 3 and 4 shall each pay 25% of such actual monthly water bills. If any Unit is determined by the Association to use a disproportionate share of water in any given month, or if a Unit is unsold, unrented or unused for any given month, the Association may reassess the Owners accordingly.

Section 3. PERSONAL PROPERTY FOR COMMON USES: The Association may acquire and hold for the use and benefit of all of the Owners tangible and intangible personal property and may dispose of the same by sale or otherwise, and the beneficial interest in any such property shall be deemed to be owned by the Owners in the same proportion as their respective interest in the Common Elements. Such interest shall not be transferable except with the transfer of a Unit. A transfer of a Unit shall transfer to the transferee ownership of the transferor's beneficial interest in such property without any reference thereto. The transfer of title to a Unit under foreclosure shall entitle the purchaser to the interest in such personal property associated with the foreclosed Unit.

Section 4. RULES AND REGULATIONS: The Association may make reasonable rules and regulations governing the use of the Units and of the Common Elements, which rules and regulations shall be consistent with the rights and duties established in this Declaration. In addition to such rules, the following rules shall apply to the Condominium, Units and Owners:

- (a) Smoking shall be prohibited in all Common Areas.
- (b) No pets shall be permitted in an any Unit, without the prior written consent of the Association. However, if a pet is permitted by the Association, the pet shall not be a nuisance. A pet shall be deemed a nuisance if the Association receives three (3) or more reasonable complaints within a six (6) month time period. If a pet is determined a nuisance by the Association, the Association may require such Owner to remove the pet from the Condominium. This rule shall not apply to Unit 1 if it is used solely for business purposes which services pets in its normal course of business.
- (c) All trash shall be placed in the dumpsters located in the rear of the Building.
- (d) All mail shall be received in the front lobby of the Building.
- (e) No parking shall be permitted in the "No Parking Area" designated on the Floor Plans. Only active loading and unloading shall be permitted in such No Parking Area.

Section 5. **IMPLIED RIGHTS:** The Association may exercise any other right or privilege given to it expressly by this Declaration or by law, and every other right or privilege reasonably to be implied from the existence of any right or privilege given to it herein or reasonably necessary to effectuate any such right or privilege.

Section 6. **PERSONAL LIABILITY:** No Director or Officer of the Association shall be personally liable to any Unit Owner or to any other party, including the Association, for any loss or damage suffered or claimed on account of any act, omission, error or negligence of such Officer or Director acting in such capacity, provided such person acted in good faith, without willful or intentional misconduct.

ARTICLE VIII

COVENANT FOR ASSESSMENTS

Section 1. **AGREEMENT TO PAY ASSESSMENT:** Each Owner of any Unit (excluding the Declarant which shall be obligated to pay for common expenses in accordance with the provisions set forth below) by the acceptance of a deed therefor, whether or not it be so expressed in the deed, shall be deemed to covenant and agree with each other and with the Association to pay to the Association for the purpose provided in this Declaration, annual assessments, special assessments for capital improvements, and assessments for any other matters as provided in this Declaration. Such assessments shall be fixed, established and collected from time to time in the manner provided in this Article. After the transfer of the first Unit from Declarant to an Owner, Declarant shall be responsible for paying the difference between the common expenses incurred by the Association, and the actual amount of assessments collected from Unit Owners, provided, that in no event shall Declarant's obligation for common expenses exceed the amount that Declarant would have been obligated to pay in assessments had Declarant been deemed an Owner of Unit subject to the imposition of assessments from the date the first Unit is conveyed to an Owner. The Declarant shall not be responsible for paying for any expenses incurred by the Association after the date of conveyance of the last Unit by the Declarant.

Section 2. **PURPOSE OF ASSESSMENTS:** The assessments levied by the Association shall be used exclusively to promote the recreation, health, safety and welfare of the Members and for the improvement and maintenance of the Common Elements, and such emergency repairs as the Association may deem necessary.

Section 3. **ANNUAL ASSESSMENTS:** The Board of Directors of the Association shall from time to time, and at least annually, prepare a budget and fix the annual assessment.

Section 4. **SPECIAL ASSESSMENT FOR CAPITAL IMPROVEMENTS:** In addition to the annual assessments authorized above, the Association may levy, in any assessment year, a special assessment applicable to that year only for the purposes of (a) defraying, in whole or in part, the cost of any construction, reconstruction, repair or replacement of a capital improvement upon the

Common Elements including fixtures and personal property related thereto; (b) offsetting shortages resulting from noncollection of the annual assessment or underestimation; and (c) unusual or unpredicted costs such as cost of collecting annual assessment or enforcement of the provisions of the Declaration; provided, however, that any such assessment shall have the assent of two-thirds (2/3) of the votes or Members affected who are voting in person or by proxy at a meeting duly called for this purpose. The cost of the initial common element improvements is excluded from the special assessments authorized in this section, such cost to be borne by Declarant.

Section 5. SPECIAL ASSESSMENT AGAINST A PARTICULAR UNIT: Special assessments may be made by the board against a particular Unit Owner and his Unit for:

(a) Costs and expenses (anticipated or incurred) for damage to the Common Elements caused by or at the direction of that Unit Owner or guests or tenants of the Unit Owner or other occupants of the Unit;

(b) Costs, expenses and actual attorneys' fees incurred in, or in anticipation of, any suit, action or other proceeding to enforce the Act, the Declaration, the By-Laws, or the Rules or Regulations where there is found to be a violation thereof;

(c) Costs and expenses (anticipated or incurred) for emergency repairs to a Unit;

(d) Liabilities, costs and expenses incurred by the Association as a result of any temporary or permanent condition or defect in the Unit;

(e) Interest due on general and special assessments;

(f) Forfeitures and other penalties levied by the Board for violations of the condominium documents by a Unit Owner or the tenants or guests of the Unit Owner or occupants of a Unit;

(g) All other costs and expenses anticipated or incurred by the Association which are subject to special assessments as provided under this Declaration or the By-Laws.

Section 6. NOTICE OF MEETINGS: Written notice of any meeting called for the purpose of taking any action authorized under Section 4 of this Article shall be sent to all affected Members and any mortgagee who shall request such notice in writing not less than ten (10) days or more than sixty (60) days in advance of the meeting. The presence, at such meeting, of Members or of proxies entitled to cast fifty percent (50%) of all the votes affected shall constitute a quorum.

Section 7. **UNIFORM RATE OF ASSESSMENT:** Both annual and special assessments must be fixed at a uniform rate for all Units; provided, however, the Association shall assess an individual Unit for all sums due solely from that Unit as provided in Section 5 of this Article.

Section 8. **DATE OF COMMENCEMENT OF ANNUAL ASSESSMENTS:** The annual assessments provided for herein shall be payable in monthly installments and shall commence as to all Units on the first day of the first month following the conveyance of the first Unit by the Declarant. The first annual assessment shall be adjusted according to the number of months then remaining in the calendar year. The Board or Directors shall fix the amount of the annual assessment against each Unit at least thirty (30) days in advance of each annual assessment period. Written notice of the annual assessment shall be sent to every Owner subject thereto. The due dates shall be established by the Board of Directors. The Association shall, upon demand, and for a reasonable charge, furnish a certificate signed by an officer of the Association setting forth whether the assessments on a specified Unit have been paid.

Section 9. **LIEN FOR ASSESSMENTS:** All sums assessed to any Unit pursuant to the Articles, together with interest thereon as provided herein, shall be secured by a lien on such Unit in favor of the Association. Such lien shall be superior to all other liens and encumbrances on such Unit, except only for:

- (a) Liens of general and special taxes; and
- (b) A lien for all sums unpaid on a first mortgage, or on any mortgage to the Declarant, duly recorded in the Milwaukee County, Wisconsin, real estate records, prior to the making of such assessment, including all unpaid obligatory advances to be made pursuant to such mortgage and all amounts advanced pursuant to such mortgage and secured by the lien thereof in accordance with the terms of such instrument; and
- (c) Mechanics liens filed prior to the making of the assessment; and
- (d) All sums unpaid on any mortgage loan made pursuant to Section 45.80 Wisconsin Statutes.

All other lienors acquiring liens on any Unit after this Declaration has been recorded shall be deemed to consent that such liens shall be inferior to future liens for assessments, as provided herein, whether or not such consent be specifically set forth in the instruments creating such liens.

To evidence a lien for sums assessed pursuant to this Article, the Association may prepare a written notice of lien setting forth the amount of the assessment, the date due, the amount remaining unpaid, the name of the Owner of the Unit, and a description of the Unit. Such a notice shall be signed by the Association and may be recorded in the office of the Clerk of the Circuit Court or Register of Deeds of Milwaukee County, Wisconsin. No notice of lien shall be recorded until there is a delinquency in payment of the assessment. Such lien may be enforced by judicial

foreclosure by the Association in the same manner in which mortgages on real property may be foreclosed in Wisconsin. In any such foreclosures, the Owner shall be required to pay the costs and expenses of filing the notice or lien, of all proceedings and all reasonable attorney's fees. All such costs and expenses shall be secured by the lien being foreclosed. The Owner shall also be required to pay to the Association any assessments against the Unit which shall become due during the period of foreclosure. The Association shall have the right and power to bid at the foreclosure sale or other legal sale and to acquire, hold, convey, lease, rent, encumber, use and otherwise deal with the Unit as the Owner thereof. A release of notice of lien shall be executed by the Association in such form as to be recordable in the Milwaukee County, Wisconsin, real estate records, upon payment of all sums secured by a lien which has been made the subject of a recorded notice of lien.

Any encumbrancer holding a mortgage or other lien on a Unit may pay, but shall not be required to pay, any amounts secured by the lien created by this Section, and upon such payment such encumbrancer shall be subrogated to all rights of the Association with respect to such lien, including priority.

The Association shall upon written request report to any encumbrancer of a Unit any unpaid assessments remaining unpaid for longer than thirty (30) days after the same shall have become due and any default in the performance by the individual Unit Borrower of any obligation under the condominium documents which is not cured within thirty (30) days; provided, however, that such encumbrancer first shall have furnished to the Association written notice of such encumbrance.

Section 10. EFFECT OF NONPAYMENT OF ASSESSMENTS: REMEDIES OF THE ASSOCIATION: Any assessments which are not paid when due shall be delinquent. Any assessment or installment thereof not paid within ten (10) days after the due date shall bear interest from the due date at a rate of interest which is two percent (2%) higher than the rate prescribed by the Wisconsin Statutes to be collected upon execution upon judgment. (In lieu of charging such interest, the Board may, from time to time, fix a reasonable late fee for each month or fraction thereof that such assessment is not paid). All payments on account shall be first applied to the interest or late charge, if any, and then to the assessment payment first due. The Association may bring an action at law against the Owner personally obligated to pay the same, or foreclose the lien against the property. No Owner may waive or otherwise escape liability for the assessments provided for herein by non-use of the Common Elements or abandonment of his Unit. A suit to recover a money judgment for unpaid assessments hereunder may be maintainable without foreclosing or waiving the lien securing the same. If any installment of any assessment becomes delinquent, the privilege of paying such assessment in installments shall be terminated and, if such delinquent installment be of an annual assessment, the entire annual assessment for the remainder of the fiscal year, or if the delinquent installment be of a special assessment, the entire special assessment, shall be considered at once, without further notice, due and payable and shall be considered delinquent.

Section 11. SUBORDINATION OF THE LIEN TO MORTGAGES: The lien of the assessments provided for herein shall be subordinate to the liens described in Section 9 (a), (b), (c) and (d) of this Article. Sale or transfer of any Unit shall not affect the assessment lien. The sale or transfer of any Unit pursuant to a mortgage foreclosure shall extinguish the lien of such assessments as to payments which became due prior to such sale or transfer and such unpaid assessment shall be deemed to be common expenses collectible from all of the Owners excluding the acquirer, his successors and assigns. No sale or transfer shall relieve such Unit from liability for any assessments thereafter becoming due or from the lien thereof.

Section 12. WORKING CAPITAL CONTRIBUTION. Each purchaser of a Unit from the Declarant shall pay to the Association as a contribution to the working capital of the Association (and not an advance payment of a monthly assessment) an amount equal to two monthly installments of the then existing or estimated assessment for common expenses at the time of conveyance by the Declarant. The Declarant may not use the working capital fund to defray its own expenses while it maintains control of the Association. The Association may determine how to use or apply the working capital fund, including, but not limited to, an addition to any reserve fund, a deposit to a segregated fund for any purpose. Nothing herein shall prevent a Unit Owner from recouping any payments made to the Association under this paragraph from a subsequent purchaser of the Unit.

ARTICLE IX

INSURANCE

Section 1. OBLIGATION OF ASSOCIATION: The Association, for the benefit of all Unit Owners, shall insure the Building against loss or damage by fire and such other hazards as the Association may deem desirable, for the full insurable replacement cost of the Building, without prejudice to the right of each Unit Owner to also insure his own Unit for his own benefit. The premiums for such insurance on the Building shall be deemed common expenses; provided, however, that in charging the same to the Unit Owners, consideration may be given to the higher premium rates on some Units than on others. Such insurance coverage shall be written in the name of, losses thereunder shall be adjusted by, and the proceeds of such insurance shall be payable to, the Association as trustee for the Unit Owners or Unit Owner. The Association may engage the services of any bank or trust company authorized to do trust business in Wisconsin to act as trustee, agent, or depository on behalf of the Association for the purpose of receiving and disbursing the insurance proceeds resulting from any loss, upon such terms as the Association shall determine consisted with the provisions of this Declaration. The fees of such corporate trustee shall be common expenses. In the event of any loss in excess of \$50,000.00 in the aggregate, the Association shall engage a corporate trustee as aforesaid, or in the event of any loss resulting in the destruction of the major portion of one or more Units, the Association shall engage a corporate trustee as aforesaid upon the written demand of the mortgagee or owner of any Unit so destroyed.

Section 2. COMBINED INSURANCE: If insurance coverage is available to combine protection for the Association and the Unit Owner's individual Unit, the Board of Directors is hereby given discretionary power to negotiate such combination of insurance protection on an equitable cost sharing basis under which the Unit Owner would be assessed individually for the amount or insurance which he directs the Board of Directors to include in such policies for his additional protection. Copies of all such policies shall be provided to each Mortgagee. Nothing contained in this paragraph shall be deemed to prohibit any Unit Owner, at his own expense, to provide any additional insurance coverage on his improvements or on his Unit which will not duplicate any insurance provided by the Association or Unit Owners.

Section 3. INSURANCE PROCEEDS: The proceeds of such insurance shall be applied by the Association or by the trustee on behalf of the Association for the repair or reconstruction of the Common Elements and Unit or Units; and the rights of the mortgagee of any Unit under any standard mortgage clause endorsement to such policies shall, notwithstanding anything to the contrary therein contained, at all times be subject to the provisions herein with respect to the application of insurance proceeds to reconstruction of the Unit or Units. Payment by an insurance company to the Association or to such trustee of the proceeds of any policy, and the receipt of the release from the Association of the company's liability under such policy, shall constitute a full discharge of such insurance company, and such company shall be under no obligation to inquire into the terms of any trust under which such proceeds may be held pursuant thereto, or to take notice of any standard mortgage clause endorsement inconsistent with the provisions hereof, or to see to the application of any payments of the proceeds of any policy by the Association or the corporate trustee.

Section 4. DESTRUCTION AND RECONSTRUCTION: In the event of a partial or total destruction of one or more Units, such Unit(s) shall be rebuilt and repaired as soon as practicable and substantially to the same design, plan and specifications as originally built, unless within thirty (30) days after such partial or total destruction, all of the Owners of Units and two-thirds (2/3) of the holders of first mortgages subject to this Declaration agree not to repair or rebuild. On reconstruction the design, plan and specifications of any building or Unit may vary from that of the original upon approval of the Association; provided, however that the number of square feet of any Unit may not vary by more than five percent (5%) from the number of square feet for such Unit as originally constructed, and the location of the Unit shall be substantially the same as prior to the damage or destruction.

Section 5. PARTITION: The Association shall have the right to levy assessments against the Units involved in the event that the proceeds of any insurance collected are insufficient to pay the estimated or actual costs of repair or reconstruction; provided, however, that in the event of damage to an extent more than the available insurance, this Condominium shall be subject to an action for partition, upon obtaining the written consent of the Unit Owners having no less than seventy-five percent (75%) of the votes. In the event of partition, the net proceeds of sale, together with any net proceeds of insurance shall be considered as one fund and shall be divided

among all Unit Owners in proportion to their liability for assessments and shall be distributed in accordance with the priority interests in each Unit.

Section 6. OTHER INSURANCE: The Association shall maintain, as a common expense, the following insurance coverages:

(a) Public liability insurance covering the Association the Board and members of the Association against liability for damages or personal injuries sustained by any person, firm or corporation arising out of or resulting in whole or in part from the condition, use or operation of any common elements or from any activity or the Association, with limits of not less than \$1,000,000/person and \$2,000,000/occurrence for bodily injury or death and not less than \$1,000,000/occurrence for property damage, including a waiver of subrogation rights against any member, Officer or Director of the Association;

(b) Workers Compensation Insurance to the extent necessary to comply with applicable law;

(c) Indemnity, faithful performance, fidelity and other bonds, as may be required by the Board of Directors, to carry out the Association functions and to insure the Association against any loss from malfeasance or dishonesty of any employee or other person charged with management or possession of Association funds or other property;

(d) Any other insurance coverage or additional protection which the Board of Directors may deem necessary or advisable, including without limitation comprehensive liability insurance.

ARTICLE X

NOTICES

All notices and other documents required to be given by this Declaration or by the By-Laws of the Association, shall be sufficient if given to one registered owner of a Unit regardless of the number of Owners who have an interest therein. Notices and other documents to be served upon Declarant or the Association shall be personally served on the agent specified for receipt of process herein or mailed by certified mail, return receipt requested to the agent specified for receipt of process herein at the address of that agent as provided herein. All Owners shall provide the Secretary or the Association with the address for the mailing or service of any notice or other documents and the Secretary shall be deemed to have discharged his duty with respect to giving of such notice by mailing it or having it delivered personally to such address as is on file with him. If the Unit Owners fail to provide such address, the Secretary shall be deemed to have discharged his duty with respect to the giving of such notice by mailing it or having it delivered personally to the Unit.

ARTICLE XI

EXCULPATION OF ASSOCIATION LIABILITY

In the event any Unit Owner shall suffer damages to the contents, improvements or betterments of his Unit, as a result of water damages caused by the bursting or any plumbing or heating pipes, no liability therefore shall attach to the Association and the cost for such repairs shall accrue to such individual Unit Owner.

ARTICLE XII

DECLARANT'S RIGHTS

Until such time as the Declarant has sold all of the Units in the condominium, the Declarant shall have the right to use any unsold Units and the common areas as may be necessary to expedite the sale of Units, including, but not limited to, the maintaining of a sales office, the holding of open house and the erecting of signs.

ARTICLE XIII

GENERAL PROVISIONS

Section 1. **ENFORCEMENT:** The Association, or any Owner, shall have the right to enforce, by any proceeding at law or in equity, all restrictions, conditions, and reservations, now or hereafter imposed by the provisions of this Declaration. Failure to enforce any covenant or restriction herein contained shall in no event be deemed a waiver of the right to do so thereafter.

Section 2. **SEVERABILITY:** If any provision, or any part thereof, of this Declaration or the application thereof to any person or circumstances shall, to any extent, be invalid or unenforceable, the remainder of this Declaration, or the application such provisions, or any part thereof, to persons or circumstances other than those to which it is held invalid or unenforceable, shall not be affected thereby, and each provision or any part thereof, of this Declaration shall be valid, and be enforced to the fullest extent.

Section 3. **FAILURE OF ASSOCIATION TO INSIST ON STRICT PERFORMANCE NOT WAIVER:** The failure of the Association to insist, in any one instance, upon the strict performance of any of the terms, covenants, conditions or restrictions of this Declaration, or to exercise any right or option herein contained, or to serve any notice or to institute any action, shall not be construed as a waiver or a relinquishment for the future of such term, covenant, condition or restriction, but such term, covenant, condition or restriction shall remain in full force and effect. The receipt by the Association of payment of any assessment from a Unit Owner, with knowledge of the breach of any covenant thereof, shall not be deemed as a waiver of such breach,

and no waiver by the Association of any provision hereof shall be deemed to have been made unless expressed in writing and signed by the Association.

Section 4. TERMINATION: This Declaration may be terminated only by the unanimous consent of all of the Owners of all Units and all of the parties holding mortgages, liens or other encumbrances against any of said Units, in which event the termination of the Declaration shall be by such plan as may be then adopted by said Owners and parties holding any mortgages, liens or other encumbrances. The instruments necessary for such termination shall be recorded in Milwaukee County, Wisconsin.

Section 5. AMENDMENTS: Except as hereinafter limited, this Declaration may be amended by an instrument signed by the Declarant alone at any time prior to the sale of twenty-five (25%) percent of the Units and thereafter signed by not less than seventy-five (75%) percent of the Unit Owners; provided, however, that such amendment shall not substantially alter any of the rights or obligations of the Owners and/or Members.

No Amendment to this Declaration shall be adopted which would operate to affect the validity or priority of any mortgage or which would alter, amend or modify, in any manner whatsoever, the rights, powers and privileges granted and reserved herein, in favor of any mortgagee or in favor of the Declarant without the consent of all such mortgagees or the Declarant, as the case may be.

Any Amendment must be recorded in the office of the Register of Deeds for Milwaukee County, Wisconsin.

Section 6. REGISTERED AGENT FOR SERVICE OF PROCESS: The registered agent for service of process and the address for the registered agent, shall be the registered agent and the address of the registered agent of THE STRAUSS HAUS CONDOMINIUM ASSOCIATION, INC. as provided for in the Articles of Incorporation and amendments thereto.

Section 7. NUMBER AND GENDER: Whenever used herein, unless the context shall otherwise provide, the singular number shall include the plural, the plural shall include the singular, and the use of any gender shall include all genders.

Section 8. CAPTIONS: The captions and Article headings herein are intended only as matters of convenience and for reference and in no way define or limit the scope or intent of the various provisions hereof.

Section 9. RIGHT OF FIRST REFUSAL: An Owner shall not, at any time, sell, transfer, or otherwise dispose of all or any part of its interest in a Unit unless: (i) Owner shall have first provided the Association with a written notice (the "Offer") offering to sell the Unit to the Association, at the same price, and upon the same terms and conditions, as are set forth in a bona fide offer to purchase received by Owner from an unrelated third party; and (ii) the Association

IN WITNESS WHEREOF, the Declarant has executed this Declaration this 14th day of October, 2002.

By: 
Robert Strauss, Member

before me on this 14th day of October, 2002,
s of 236 North Water Street, LLC.
David A. Jordan
Notary Public, MILWAUKEE County, Wisconsin
My Commission: 10 PERMANENT

EXHIBIT A

LEGAL DESCRIPTION

Lot 16, in Block 36, in Plat of Milwaukee in the Southeast 1/4 of Section 29, in Township 7 North, Range 22 East, in the City of Milwaukee, County of Milwaukee and State of Wisconsin, except that part of said Lot 16, lying and being situated East of the West alley running through said Block 36 and except also that part of said Lot 16, bounded and described as follows: Commencing at the Northwestern corner of said Lot, running thence Southwesterly along the Easterly line of North Water Street 15 feet; thence Southeasterly on a line parallel to the Northeasterly line of said Lot to the Easterly line of said Lot; thence Northerly along the Easterly line of said Lot to the Northeasterly corner thereof; thence Northwesterly along the Northeasterly line of said Lot to the place of beginning.

Exhibit B

Location of Building and Floor Plans

(see attached)

STRAUSS HAUS CONDOMINIUM

KNOWN AS 236 NORTH WATER STREET IN THE CITY OF MILWAUKEE, WISCONSIN.


LOT 16, IN BLOCK 36, IN PLAT OF MILWAUKEE IN THE SOUTHEAST 1/4 OF SECTION 29, IN TOWNSHIP 7 NORTH, RANGE 22 EAST, IN THE CITY OF MILWAUKEE, COUNTY OF MILWAUKEE AND STATE OF WISCONSIN, EXCEPT THAT PART OF SAID LOT 16, LYING AND BEING SITUATED EAST OF THE WEST ALLEY RUNNING THROUGH SAID BLOCK 36 AND EXCEPT ALSO THAT PART OF SAID LOT 16, BOUNDED AND DESCRIBED AS FOLLOWS: COMMENCING AT THE NORTHWESTERLY CORNER OF SAID LOT, RUNNING THENCE SOUTHWESTERLY ALONG THE EASTERLY LINE OF NORTH WATER STREET 15 FEET; THENCE SOUTHEASTERLY ON A LINE PARALLEL TO THE NORTHEASTERLY LINE OF SAID LOT TO THE EASTERLY LINE OF SAID LOT; THENCE NORTHERLY ALONG THE EASTERLY LINE OF SAID LOT TO THE NORTHEASTERLY CORNER THEREOF; THENCE NORTHWESTERLY ALONG THE NORTHEASTERLY LINE OF SAID LOT TO THE PLACE OF BEGINNING.

DECEMBER 14, 2001

SUSAN STRAUSS

SURVEY NO.: 5112821-CLH

EAST BUFFALO STREET

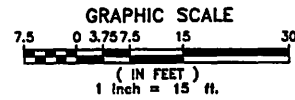

NOTE:
ALL AREAS WITHIN THE CONDOMINIUM AND OUTSIDE OF THE UNITS, EXCEPT THOSE AREAS DESIGNATED AS LIMITED COMMON ELEMENTS ARE COMMON ELEMENTS.

NORTH WATER STREET (80.0')

NORTHEASTERLY 35.00'

S 80°00'00" E 177.50

NORTHWESTERLY 175.18

NORTH WALL OF FORMER BUILDING
1.5' WIDE BRICK - EASEMENT PER DOC. # 7333592
ASPHALT PAVEMENT

I, DONALD C. CHAPUT, RLS, DO HEREBY CERTIFY THAT I HAVE SURVEYED THE ABOVE DESCRIBED PROPERTY AND THAT THIS SURVEY IS AN ACCURATE REPRESENTATION OF THE EXTERIOR BOUNDARY LINES AND THE LOCATION OF EXISTING OR PROPOSED BUILDINGS AND IMPROVEMENTS UPON SAID PREMISES.

THIS CONDOMINIUM PLAT IS A CORRECT REPRESENTATION OF STRAUSS HAUS CONDOMINIUM AND THE IDENTIFICATION AND LOCATION OF EACH UNIT, AND TO THE EXTENT FEASIBLE, THE COMMON ELEMENTS CAN BE DETERMINED FROM THE PLAT. THE DIAGRAMMATIC FLOOR PLANS SHOW ONLY THE APPROXIMATE DIMENSIONS, FLOOR AREAS AND LOCATION OF EACH UNIT.

DECEMBER 14, 2001

DONALD C. CHAPUT
REGISTERED LAND SURVEYOR
REGISTRATION NO. S-1316

National Survey & Engineering


Telephone 262-781-1000
Facsimile 262-781-6468

18745 W. Bluemound Road
Suite 200
Brookfield, WI 53005-0938
www.nesa.com




STRAUSS HAUS CONDOMINIUM

CITY OF MILWAUKEE, MILWAUKEE COUNTY, WISCONSIN.

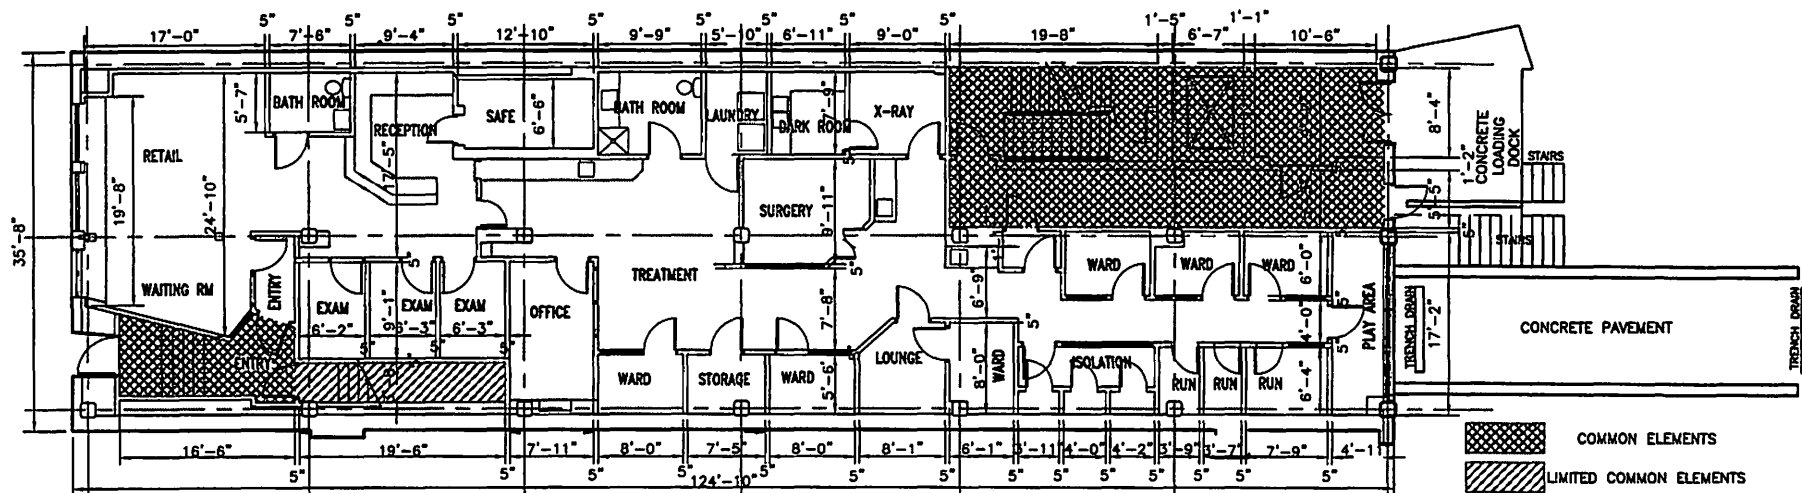

NOTE:
 - ALL AREAS WITHIN THE CONDOMINIUM AND OUTSIDE OF THE UNITS, EXCEPT THOSE AREAS DESIGNATED AS LIMITED COMMON ELEMENTS ARE COMMON ELEMENTS.

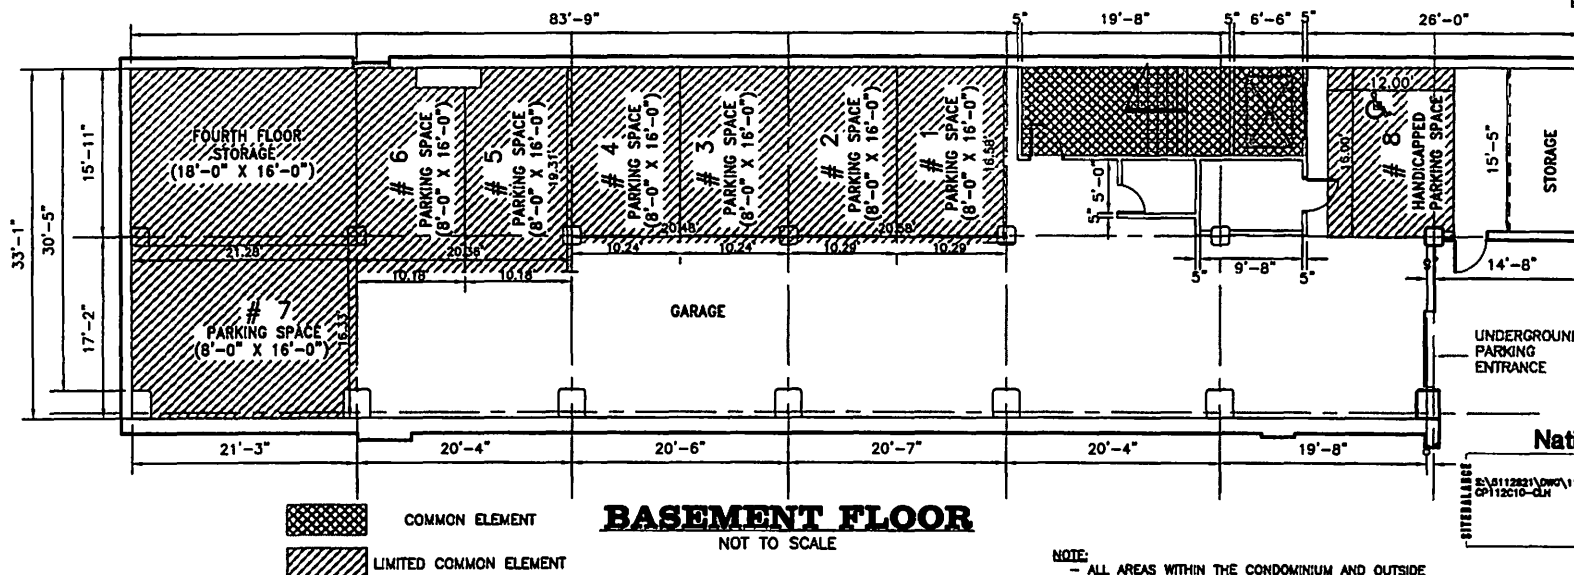

NOTE:
 - ALL AREAS WITHIN THE CONDOMINIUM AND OUTSIDE OF THE UNITS, EXCEPT THOSE AREAS DESIGNATED AS LIMITED COMMON ELEMENTS ARE COMMON ELEMENTS.

National Survey & Engineering


Telephone 262-781-1000
 Facsimile 262-781-6488

10745 W. Bluemound Road
 Suite 200
 Brookfield, WI 53005-6038
 www.nsee.com



STRAUSS HAUS CONDOMINIUM

CITY OF MILWAUKEE, MILWAUKEE COUNTY, WISCONSIN.

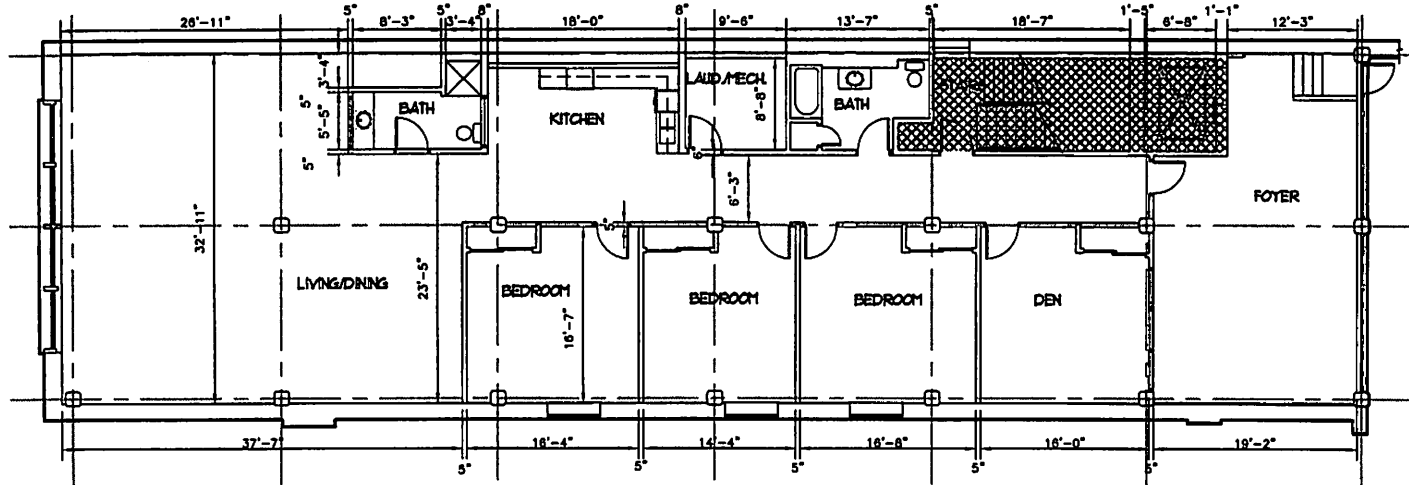


THIRD FLOOR - UNIT 3

NOT TO SCALE



COMMON ELEMENT

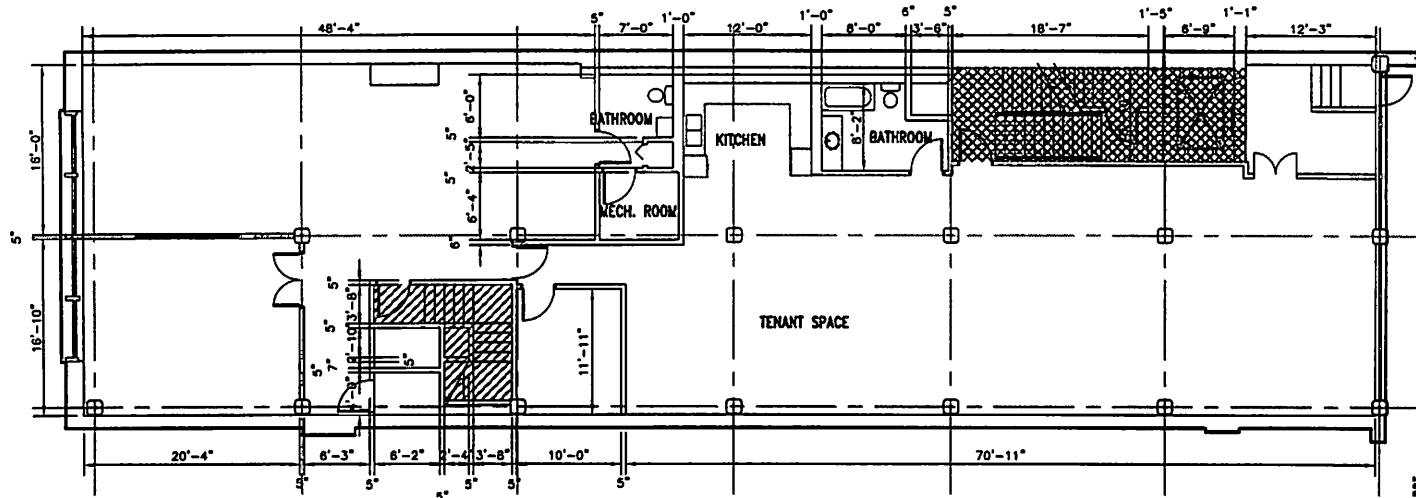

SECOND FLOOR - UNIT 2

NOT TO SCALE



COMMON ELEMENT



LIMITED COMMON ELEMENT

National Survey & Engineering

8:\5112821\DWG\112821H0-
CP113010-GLH


Telephone 262-781-1000
Facsimile 262-781-0408



18745 W. Blumound Road
Suite 200
Brookfield, WI 53005-6938
www.nse.com

STRAUSS HAUS CONDOMINIUM

CITY OF MILWAUKEE, MILWAUKEE COUNTY, WISCONSIN.

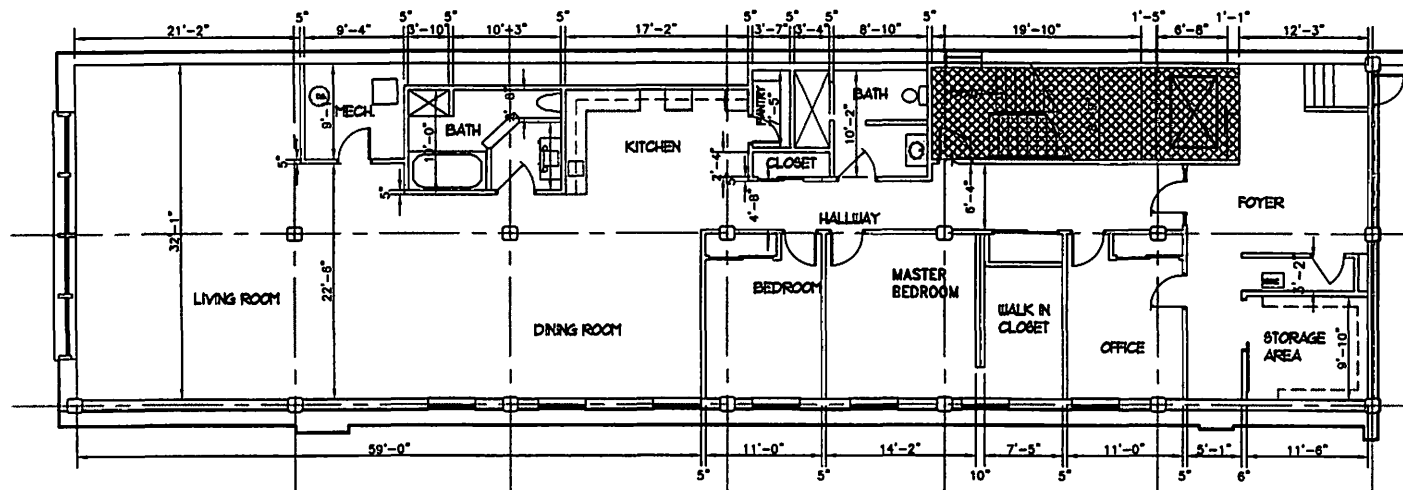

FOURTH FLOOR - UNIT 4

NOT TO SCALE



COMMON ELEMENT

National Survey & Engineering

S:\5112821\DWG\112821HG-CP114C10-CLH

Telephone 262-781-0000
Facsimile 262-781-0400



18748 W. Bluemond Road
Suite 200
Brookfield, WI 53005-0938
www.nse.com

S:\5112821\DWG\112821h0.dwg, 08/13/02 11:14:23 AM, clh

THIS INSTRUMENT WAS DRAFTED BY DONALD C. CHAPUT, REGISTERED LAND SURVEYOR, S-1316

Exhibit C

CONSENT OF MORTGAGE HOLDER

The undersigned, Wells Fargo Bank Wisconsin, NA being the holder of a mortgage on the real estate being subjected to the condominium form of ownership hereunder, hereby consents to the terms and provisions of the above Declaration of Condominium Ownership of The Strauss Haus Condominium.

Dated as of the 14 day of October, 2002.

Wells Fargo Bank Wisconsin, NA
(name of lender)

By: Stuart C. Gornell

Subscribed and sworn to before me
this 14th day of October, 2002.



Gina Ann Mittelstaedt
Notary Public State of Wisconsin
My Commission Expires: 8-13-06